


Elevation CC

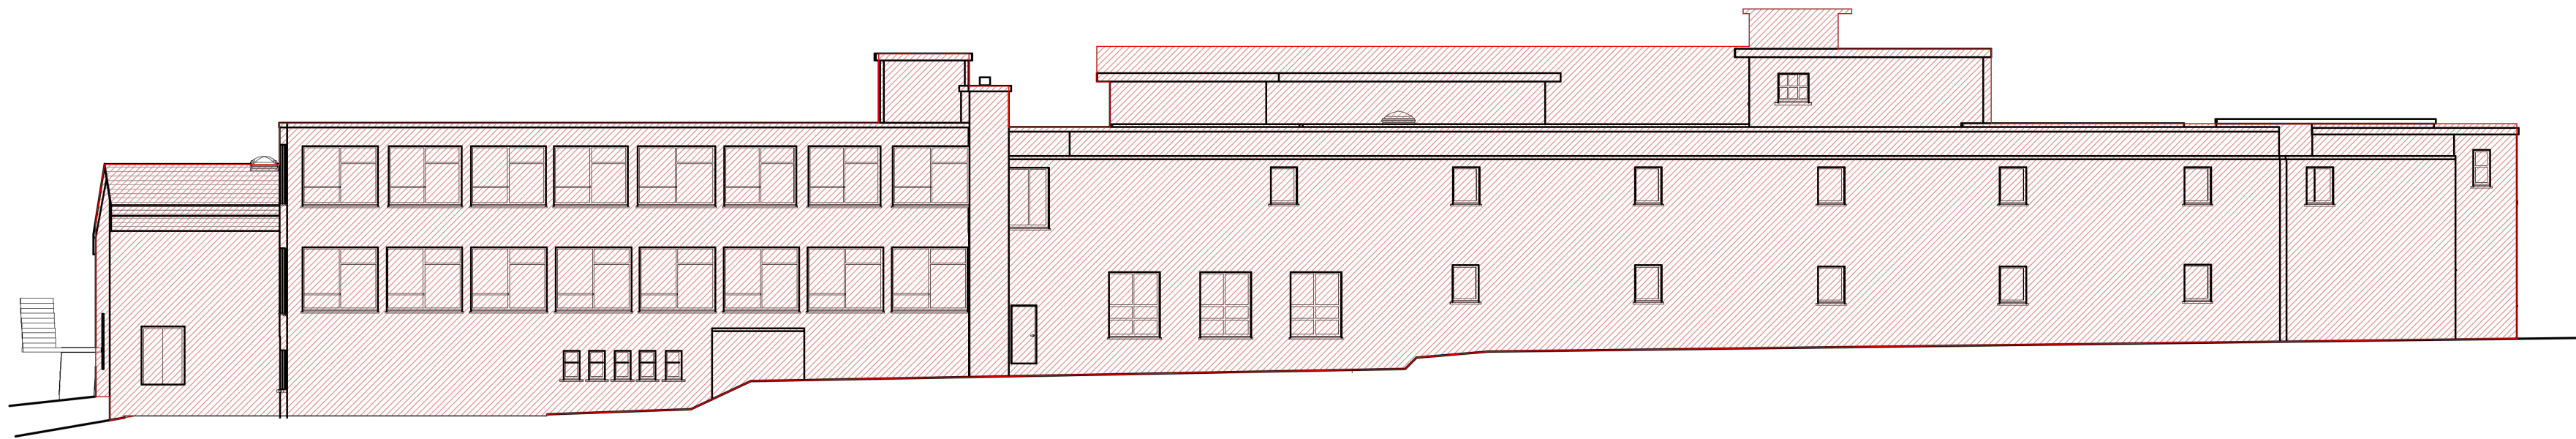

Elevation DD

Demolition Key

Structures to be demolished

Fabric Retention and Reuse - please refer to the Heritage & Conservation Chapter in the Architectural Design Statement.

NOTES:
Dimensions are not to be scaled from this drawing.
Drawing only to be used for the purposes it was issued for.
Landscape, public realm and neighbouring buildings shown indicatively.
Existing building plans and elevations are based on survey information drawings received on 11.09.2020
GEO DATA-Measured Buildings Survey (Blocks 1-14)

048


m

Scale 1:200

FeildenCleggBradleyStudios

bucholzmcEvoyARCHITECTS

Mitchell + Associates

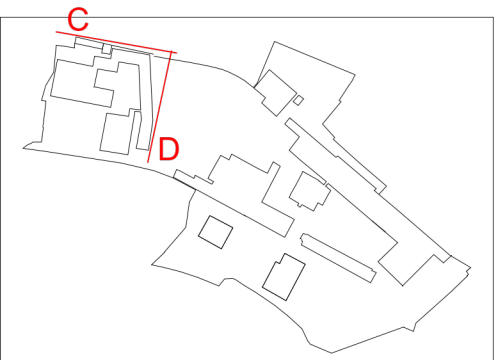

FeildenCleggBradleyStudios
LLP

London Office
Tottenham Street
London
W1T 4RG

t +44 20 7323 5737
e london@fcbstudios.com

Rev	Status	Date
P01	Planning Issue	06.10.25

Job/Drawing No	Revision
CRQMP-FCBS-04-ZZ-DR-AA-0167	P01
Cleeves Limerick	Status
Saleians Elevations 02 - Existing and To Be Demolished	
Scale As indicated@A1	Drawn London
Date 05/01/25	Checked JS / GW
Do not scale	FCBS project no 2027
All dimensions to be checked on site	