



1 SALESIANS -Proposed Level0B Triplex 01 UNIT LAYOUT
1 : 50

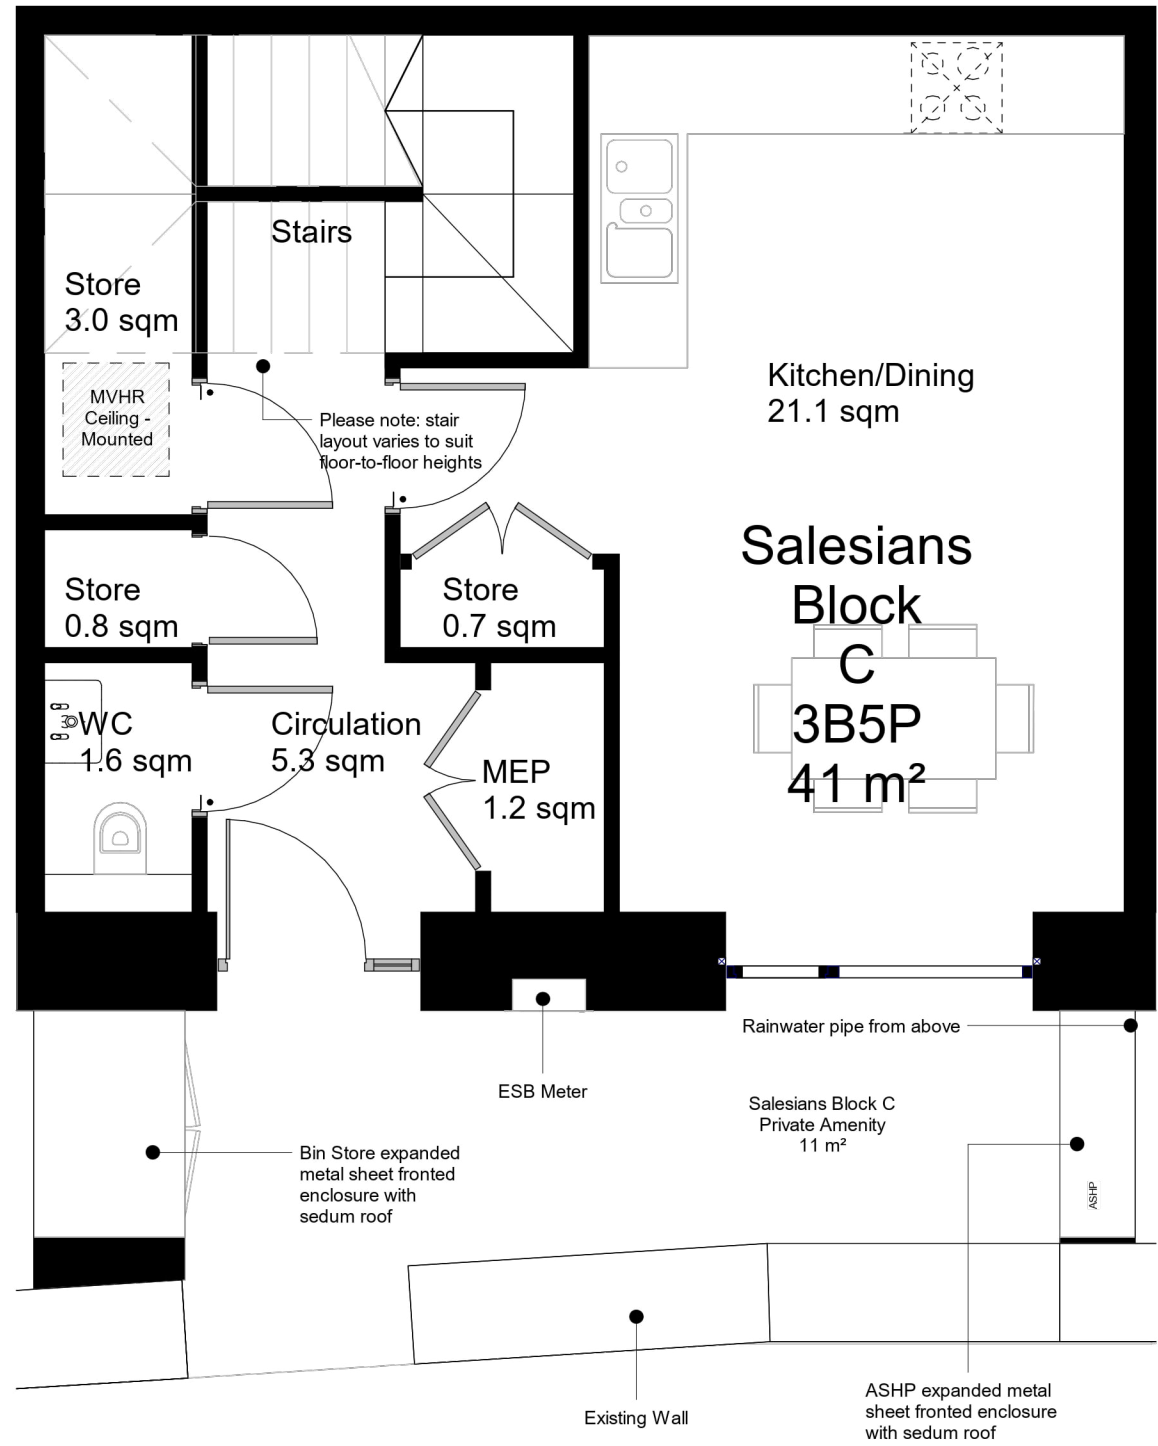


3B5P-3 Storey Back-to-Back Triplexes
x 20
Storey heights, end gables, and front garden provision varies.



2 SALESIANS -Proposed Level00 Triplex 01 UNIT LAYOUT
1 : 50

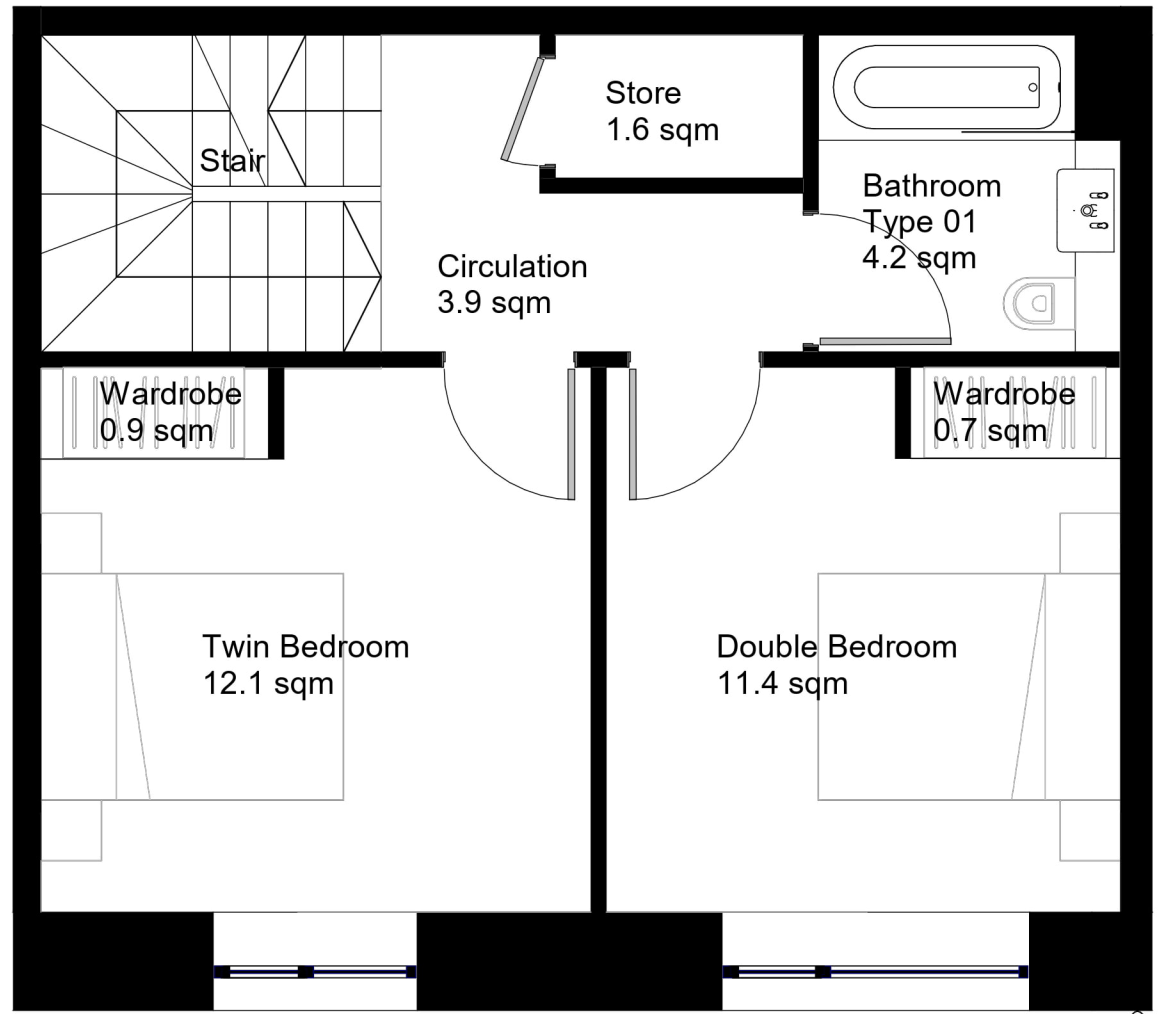

3 SALESIANS -Proposed Level01 Triplex 01 UNIT LAYOUT
1 : 50

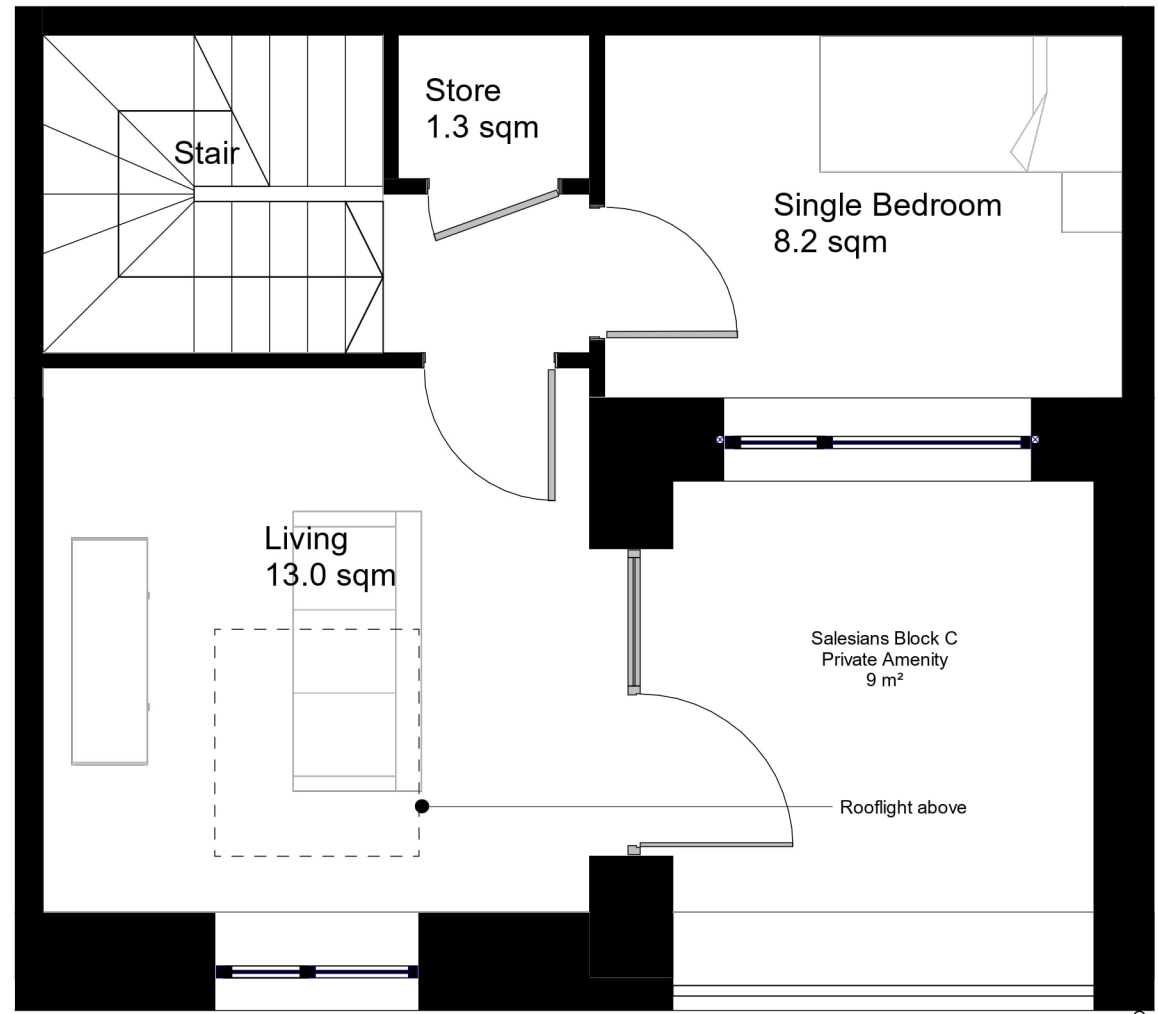

NOTES:
Dimensions are not to be scaled from this drawing.
Drawing only to be used for the purposes it was issued for.
Landscape, public realm and neighbouring buildings shown indicatively.
Existing building plans and elevations are based on survey information drawings received on 11.09.2020
GEO DATA-Measured Buildings Survey (Blocks 1-14)

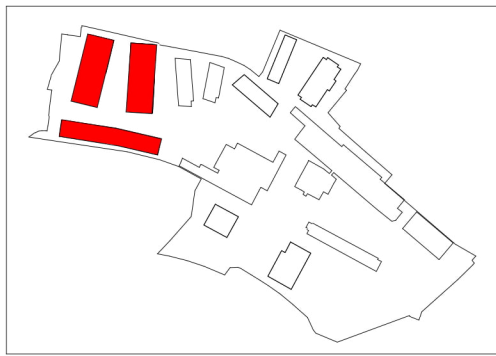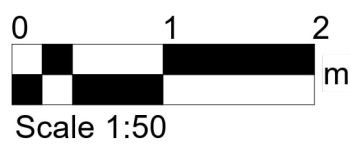

FeildenCleggBradleyStudios
LLP
London Office
Tottenham Street
London
W1T 4RG
t +44 20 7323 5737
e london@fcbstudios.com

Rev	Status
P01	Planning Issue

Date
06.10.25

Job/Drawing No
CRQMP-FCBS-04-ZZ-DR-AA-0432 P01
Cleeves Limerick
SALESIANS-Unit Types - Triplex

Revision
Status

Scale	1 : 50@A1	Drawn	London
Date	01/08/2025	Checked	GW

FCBS project no 2027

Do not scale

All dimensions to be checked on site