



1 SALESIANS - Proposed Plot Elevation - South



2 SALESIANS -Proposed Plot Elevation - North

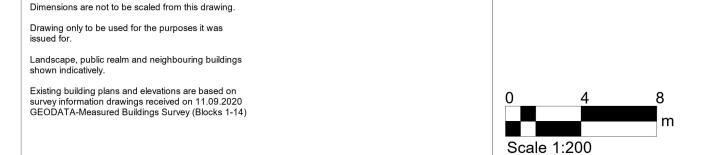

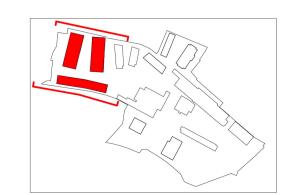

Feil**denCle**ggBradl**eyStu**dios LLP London Office Tottenham Street London

t +44 20 7323 5737 e london@fcbstudios.com

W1T 4RG

Rev Status Planning Issue Job/Drawing No

CRQMP-FCBS-04-ZZ-DR-AA-0883 P01

Cleeves Limerick SALESIANS-Proposed GA Plot Elevations (1 of2)

Scale 1:200@A1 Drawn London Checked GW Date 01/08/2025

FCBS project no 2027 All dimensions to be checked on site Do not scale

Status