







## 2 SALESIANS -Proposed Plot Elevation - East 1:200

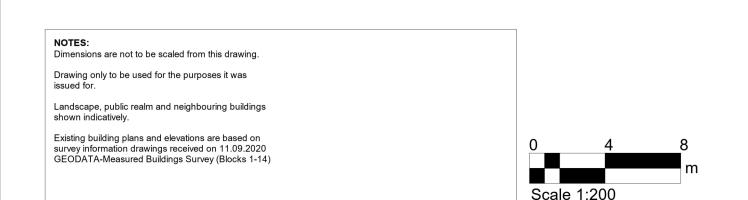

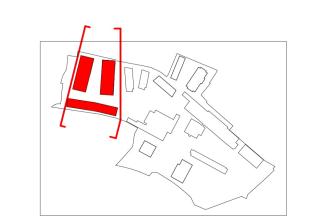

Feil <b>denCle</b> ggBradl <b>eyStu</b> dios LLP	Rev P01	Status Planning Issue	Date 06.10.25	Job/Drawing No CRQMP-FCBS-04-ZZ-DR-AA-088				Revision P01
London Office Tottenham Street London W1T 4RG				Cleeves Limerick SALESIANS-Proposed GA Plot Elevations (2 of2)				Status
t +44 20 7323 5737 e london@fcbstudios.com				Scale 1 : 200@A1 Date 01/08/2025	Drawn Checked	London GW	FCBS proje	ect no 2027
				Do not scale All dimensions to be checked			ked on site	