

A1

A

B

C

D

E

F

G

H

I

J

K

L

M

N

1

2

3

4

5

6

7



8

9

10

11

Do not scale

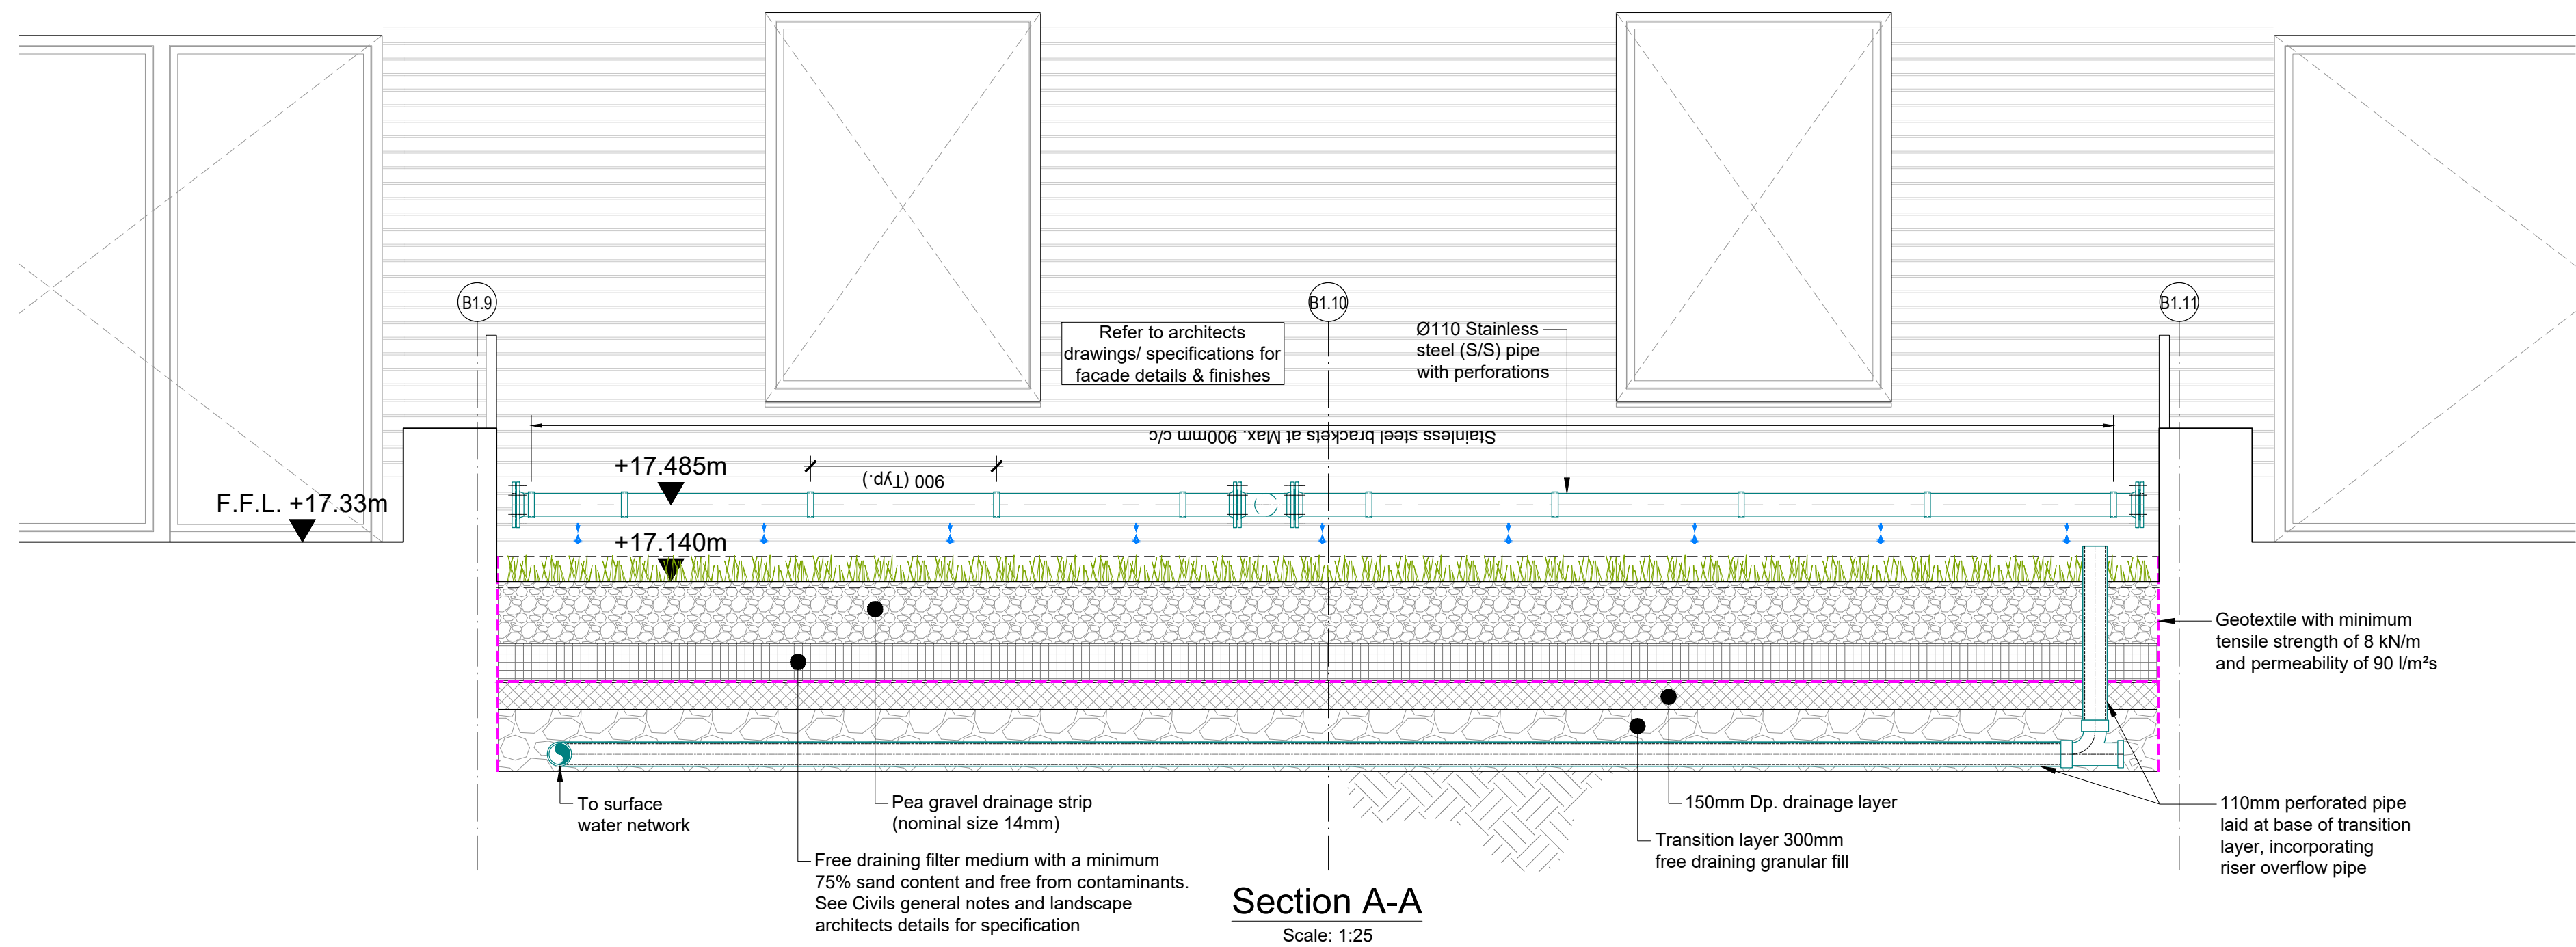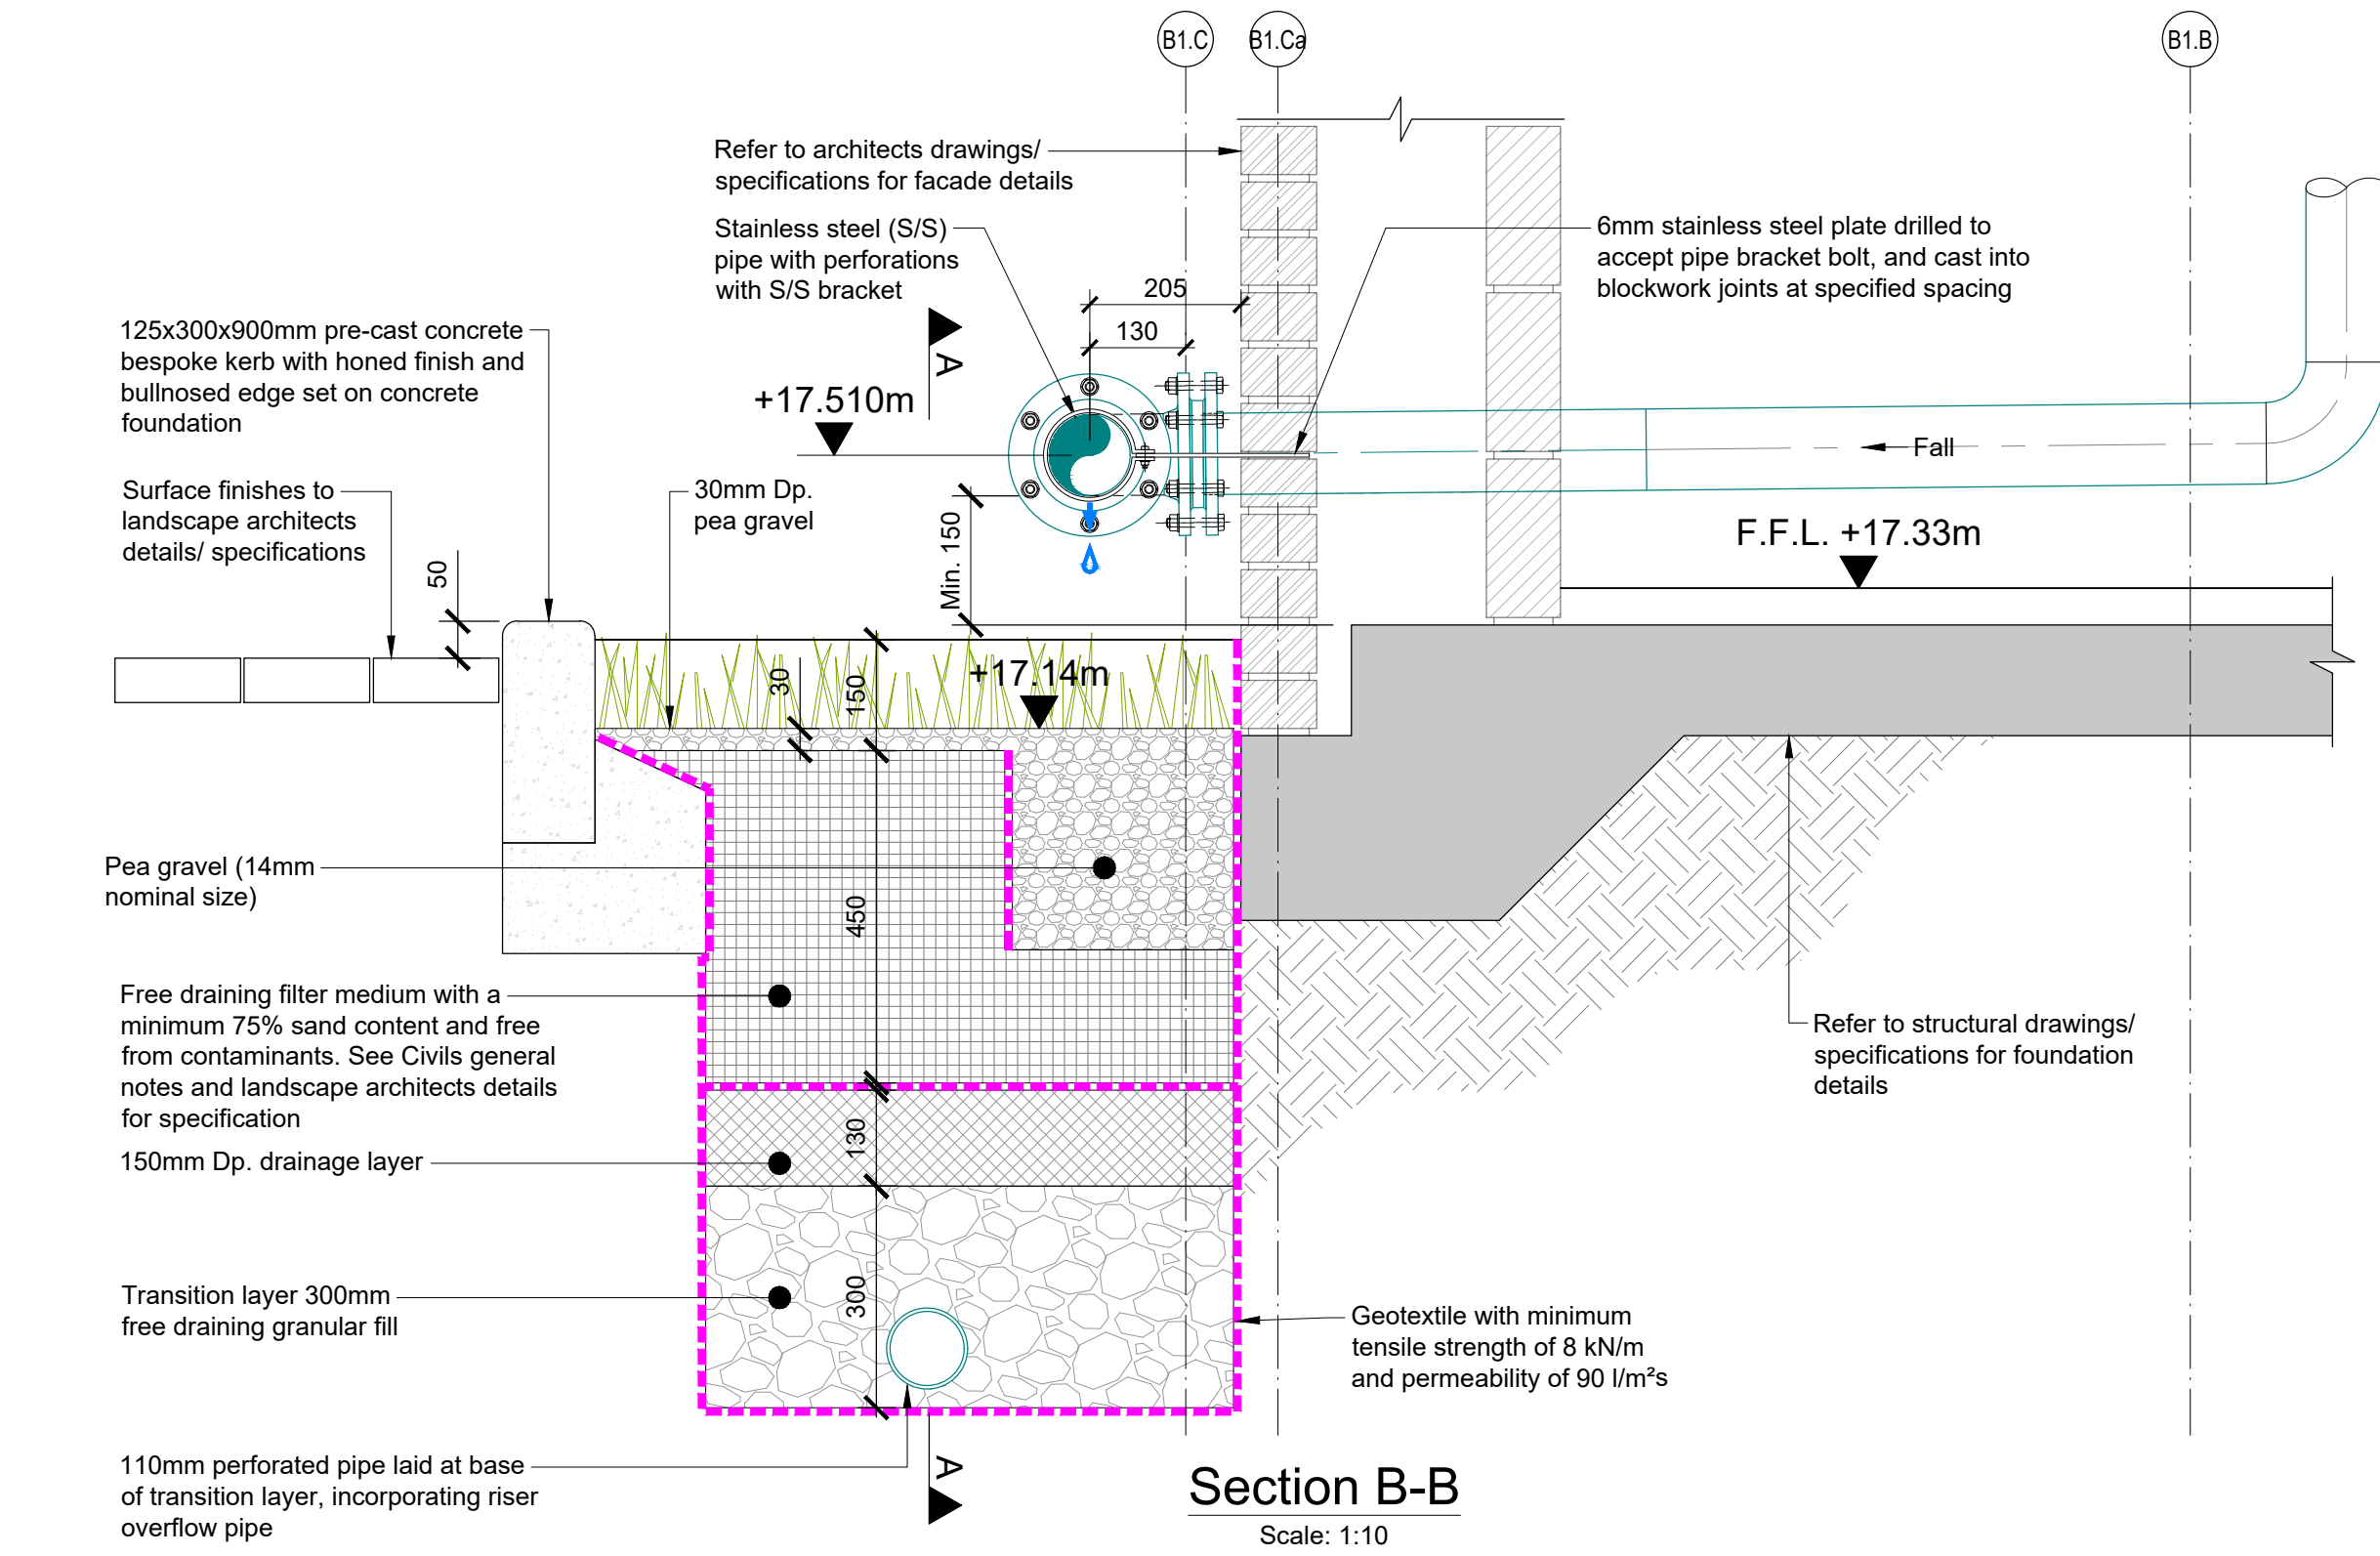

C01	03/10/25	DB	AS	GS
Issued for Planning (Status A2)				
P01	04/07/25	DB	AS	GS
Issued for Information (Status S2)				
Rev	Date	By	Chkd	Appd

ARUP

Arup, 50 Ringsend Road
Dublin, D04 T6X0
www.arup.ie
Tel +353(0)1 233 4455 Fax +353(0)1 668 3169

Client
Limerick Twenty Thirty

Project Title
Cleaves Riverside Quarter
Masterplan

Drawing Title
SuDS Elements
Proposed Details

Scale at A1
As Shown

Role
Civil Drainage

Suitability
A2 - Issued for Planning

Arup Job No
277975-00

Name
CRQMP-ARUP-XX-00-DR-CE-4407

© Arup