



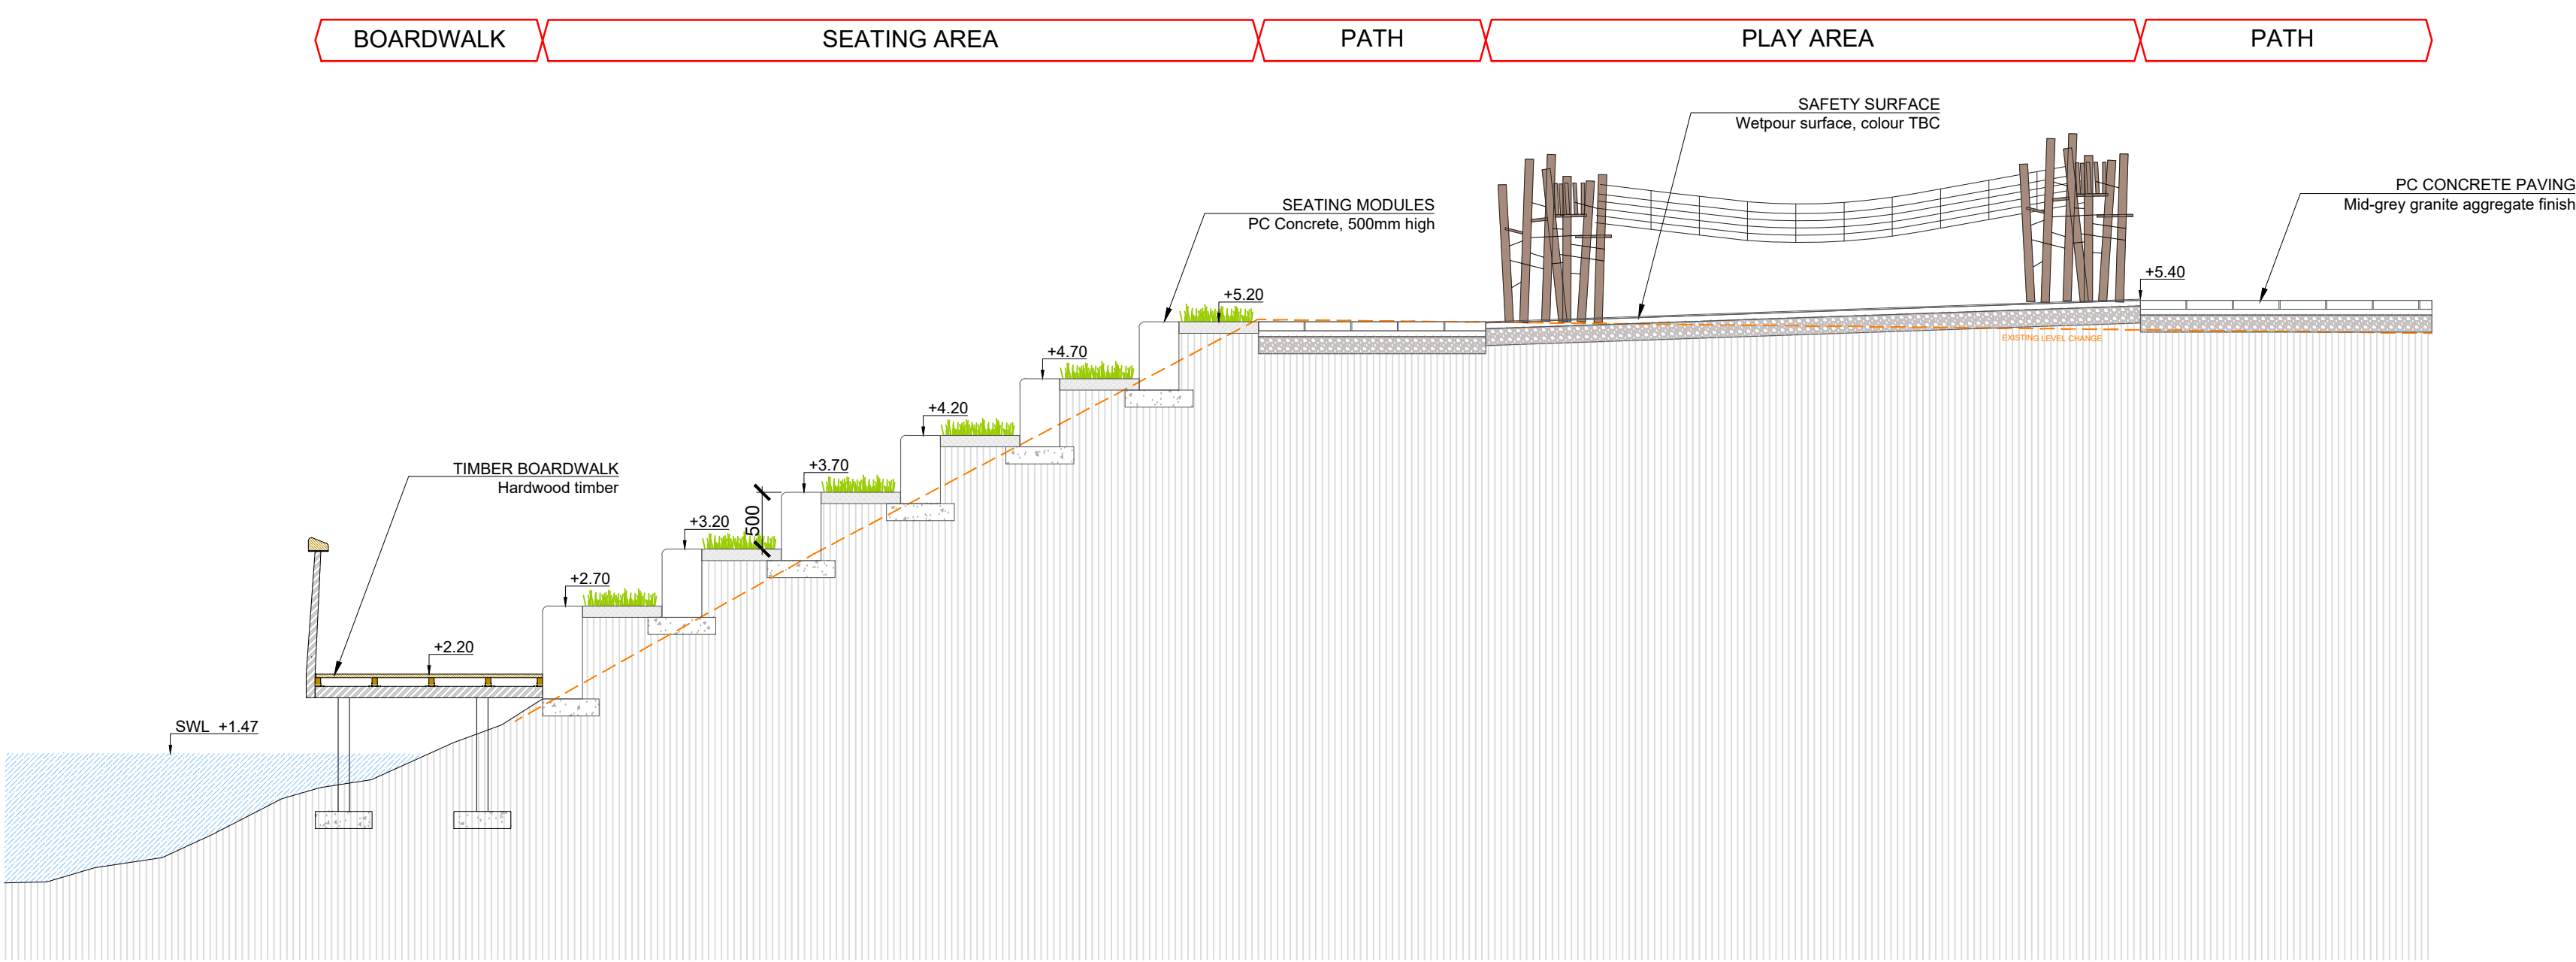

TERRACED RESERVOIR EDGE - 1:50 @ A1

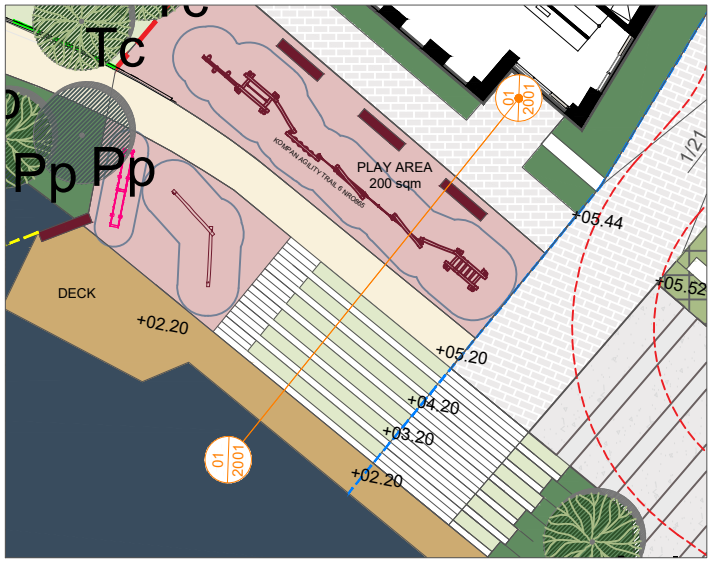