

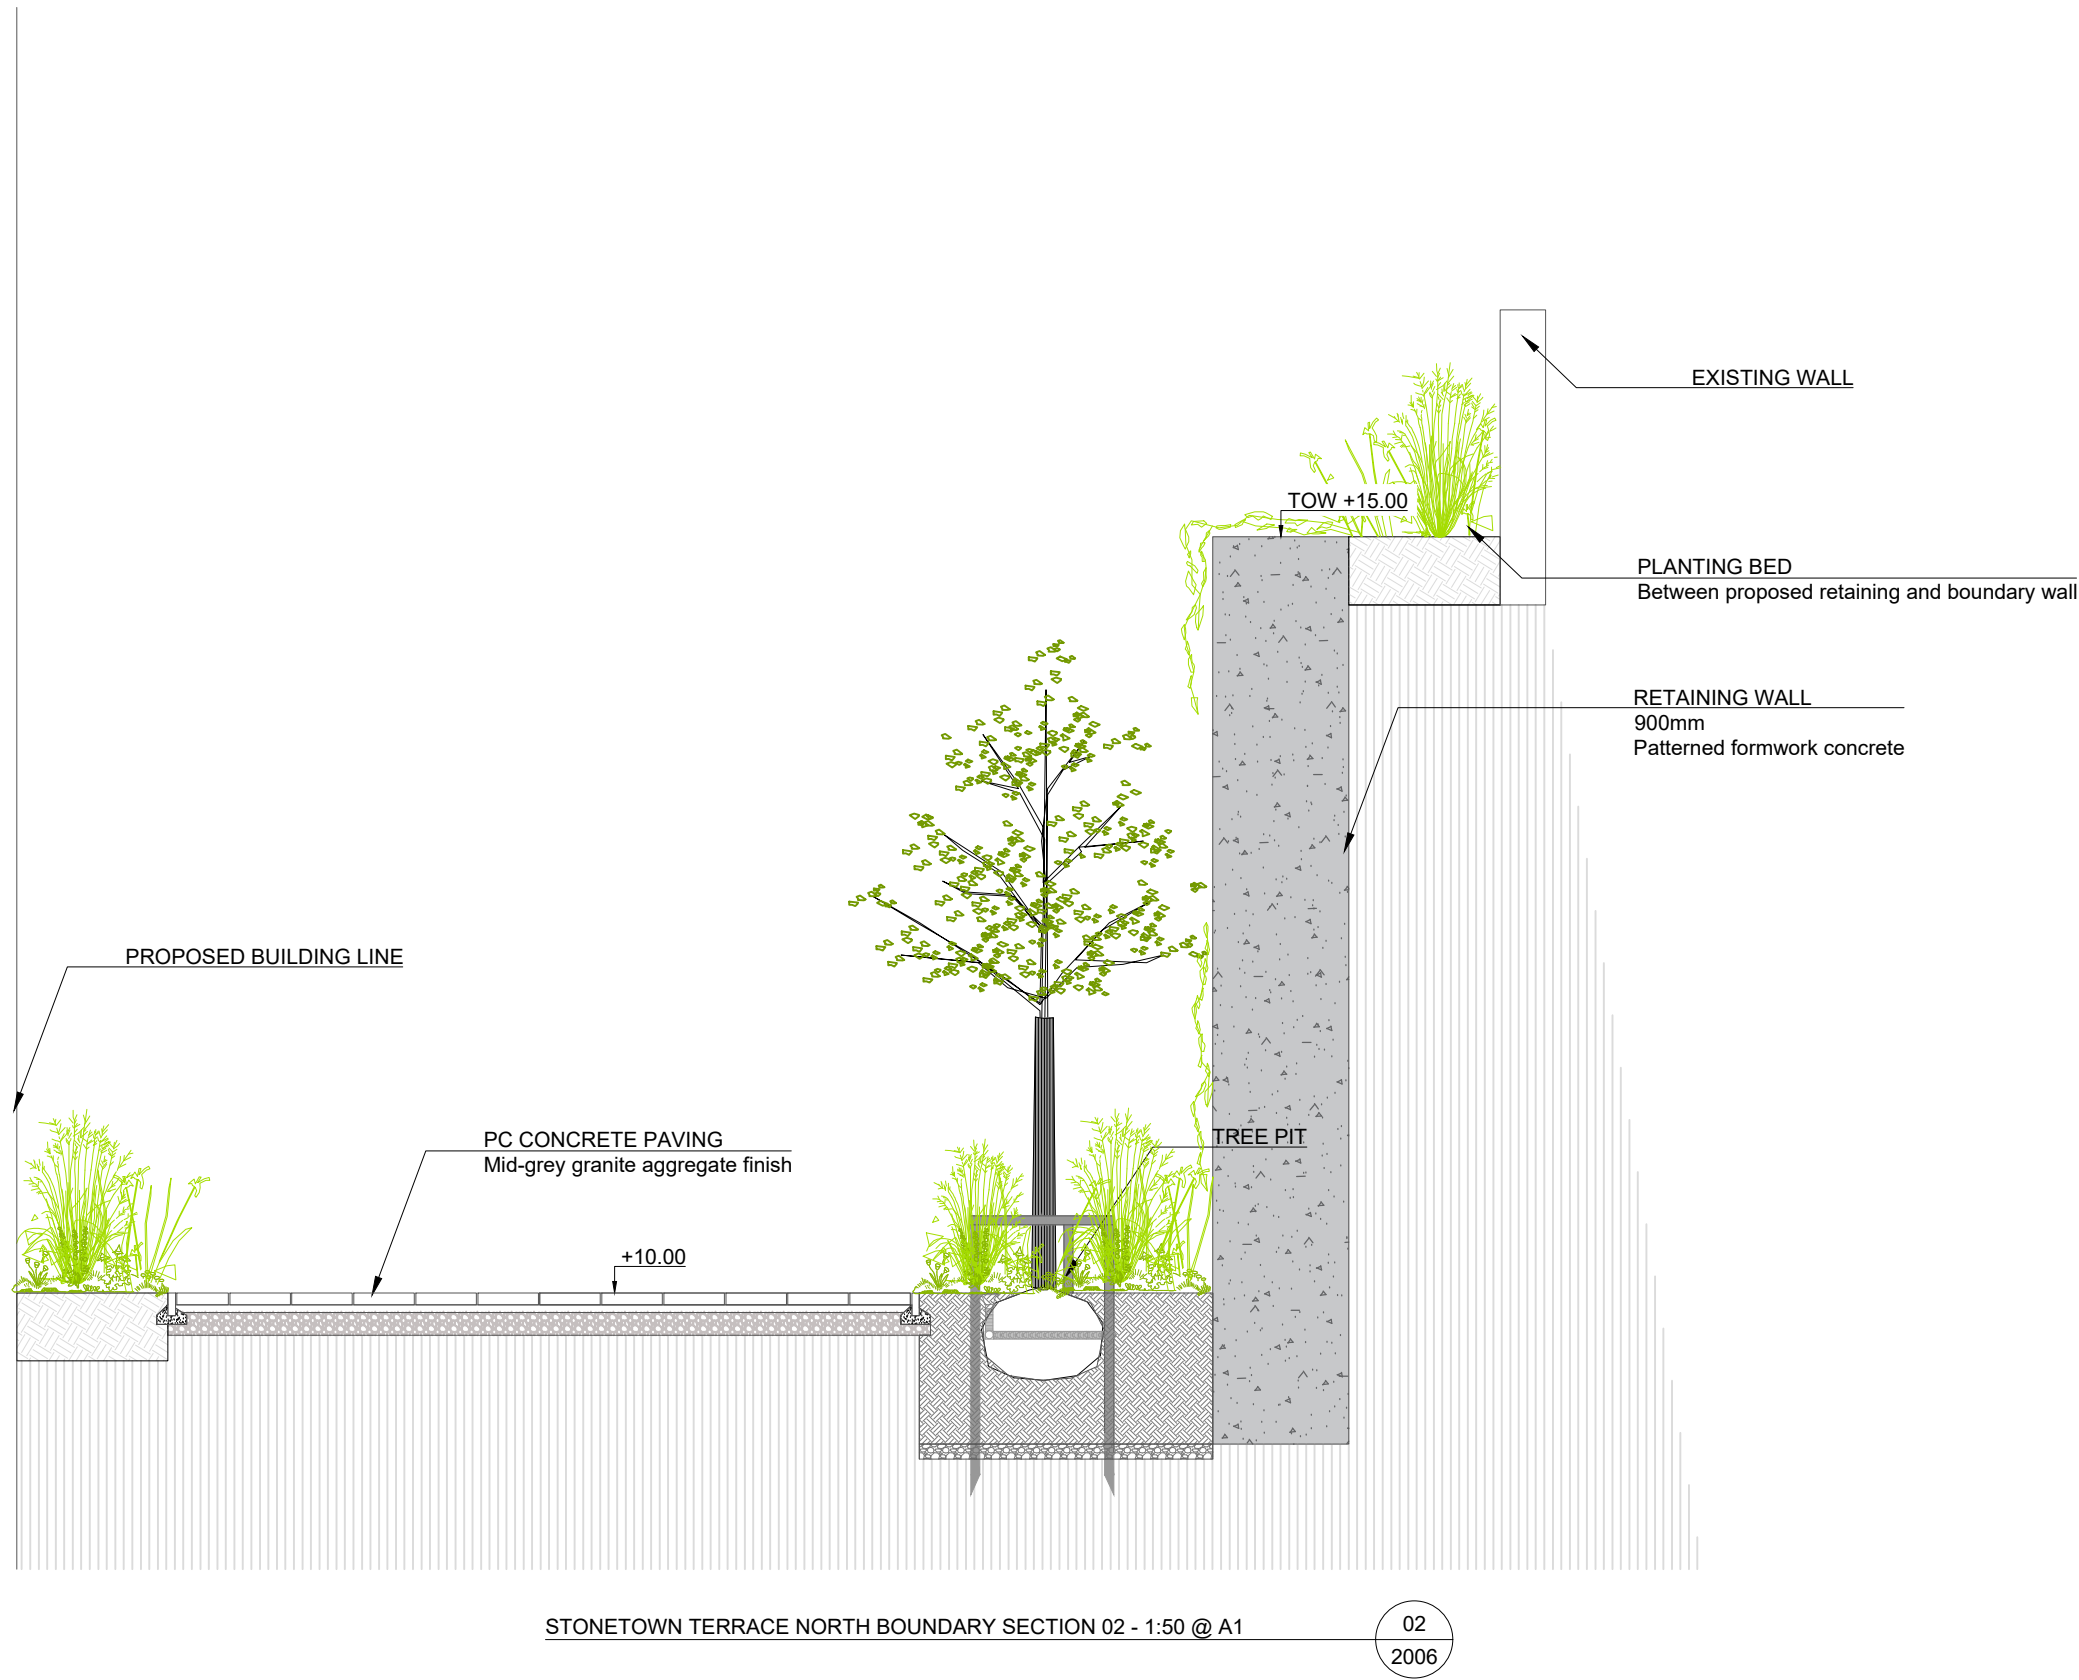
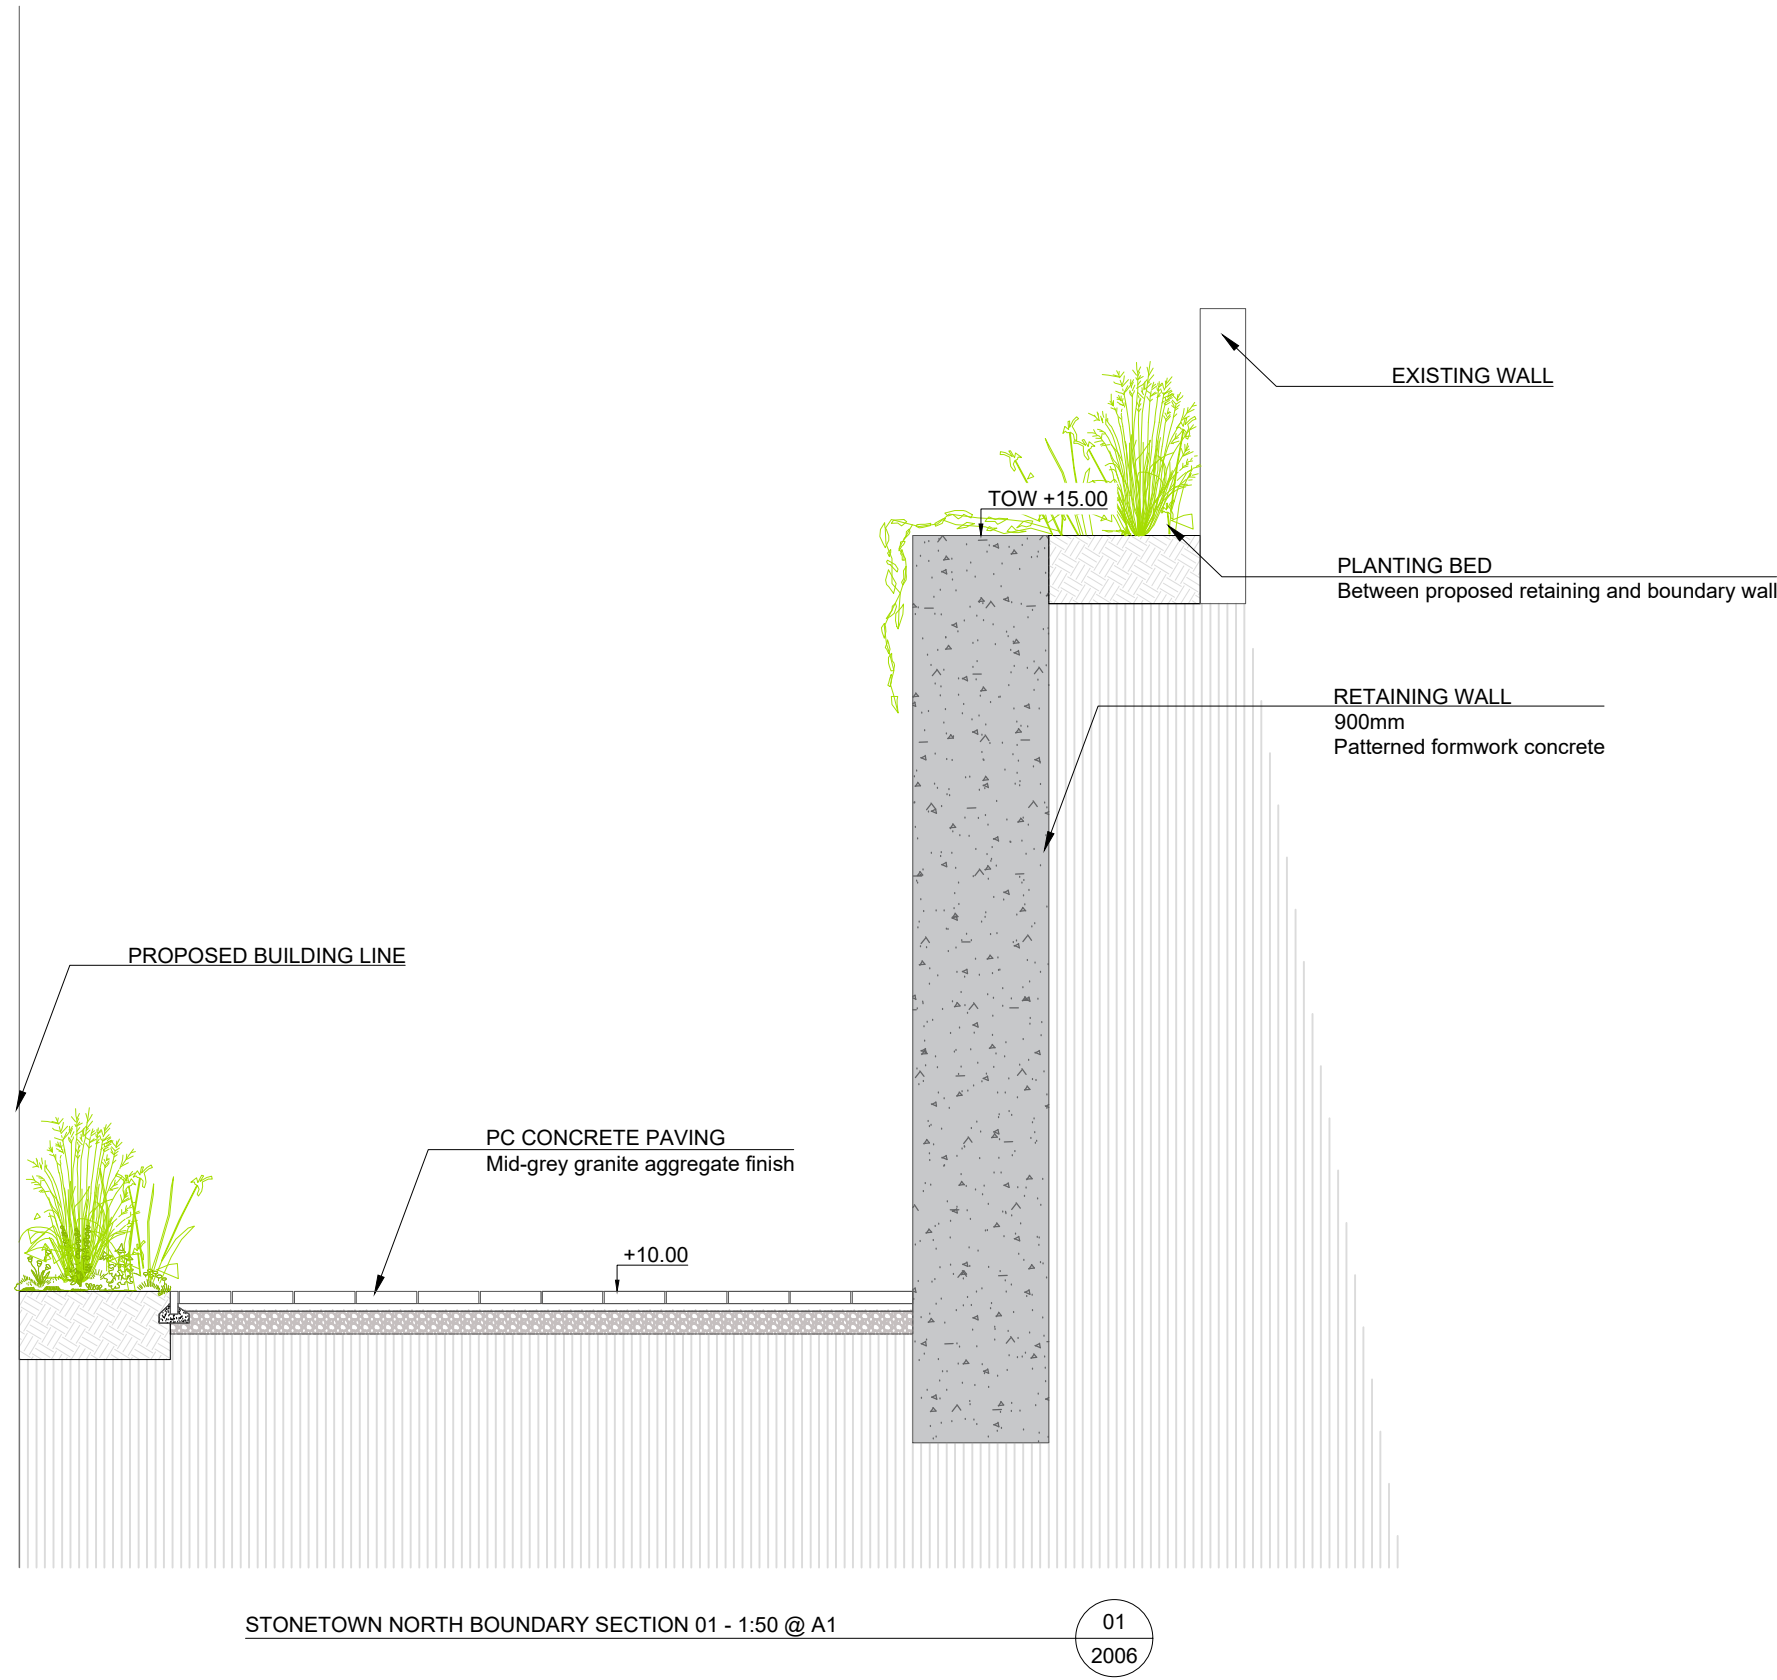


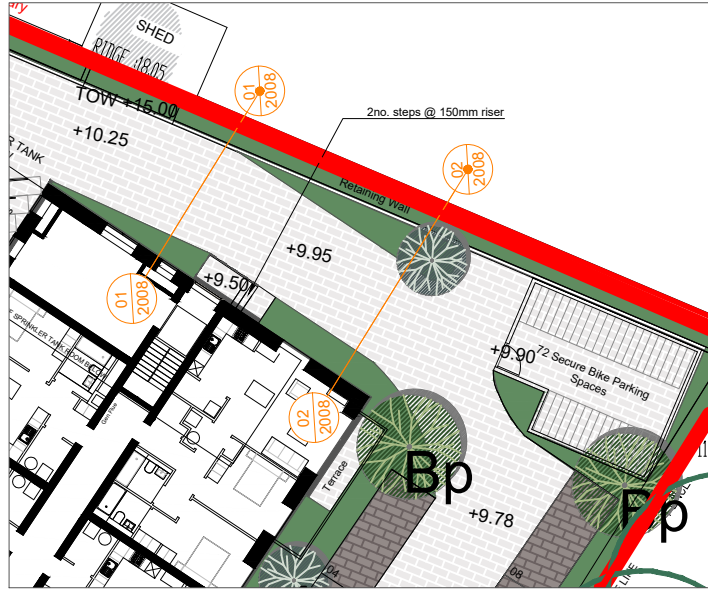

NOTES:
All dimensions are in millimeters unless otherwise stated and shall be checked and confirmed by the contractor on site. Any discrepancies shall be immediately reported to the landscape architects. Work to figured dimensions only. Do not scale from drawing. Do Not Scale. Use Figured Dimensions Only. Not for Construction Purposes unless Specifically Marked. © This Drawing is Copyright of Mitchell + Associates.

www.mitchell.ie info@mitchell.ie +353 1 454 5066

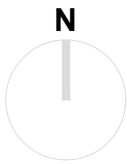

REV	DESCRIPTION	DATE
P01	Planning issue	03/10/25

Mitchell + Associates

PROJECT TITLE:

Cleeves

CLIENT:

LTT

DRAWING NAME:

Landscape sections 06

DRAWING NUMBER:

2008

JOB NUMBER:

LCLE001

STATUS:

Planning

DRAWN:

AER

CHECKED:

FB

SCALE:

1:50 @ A1