


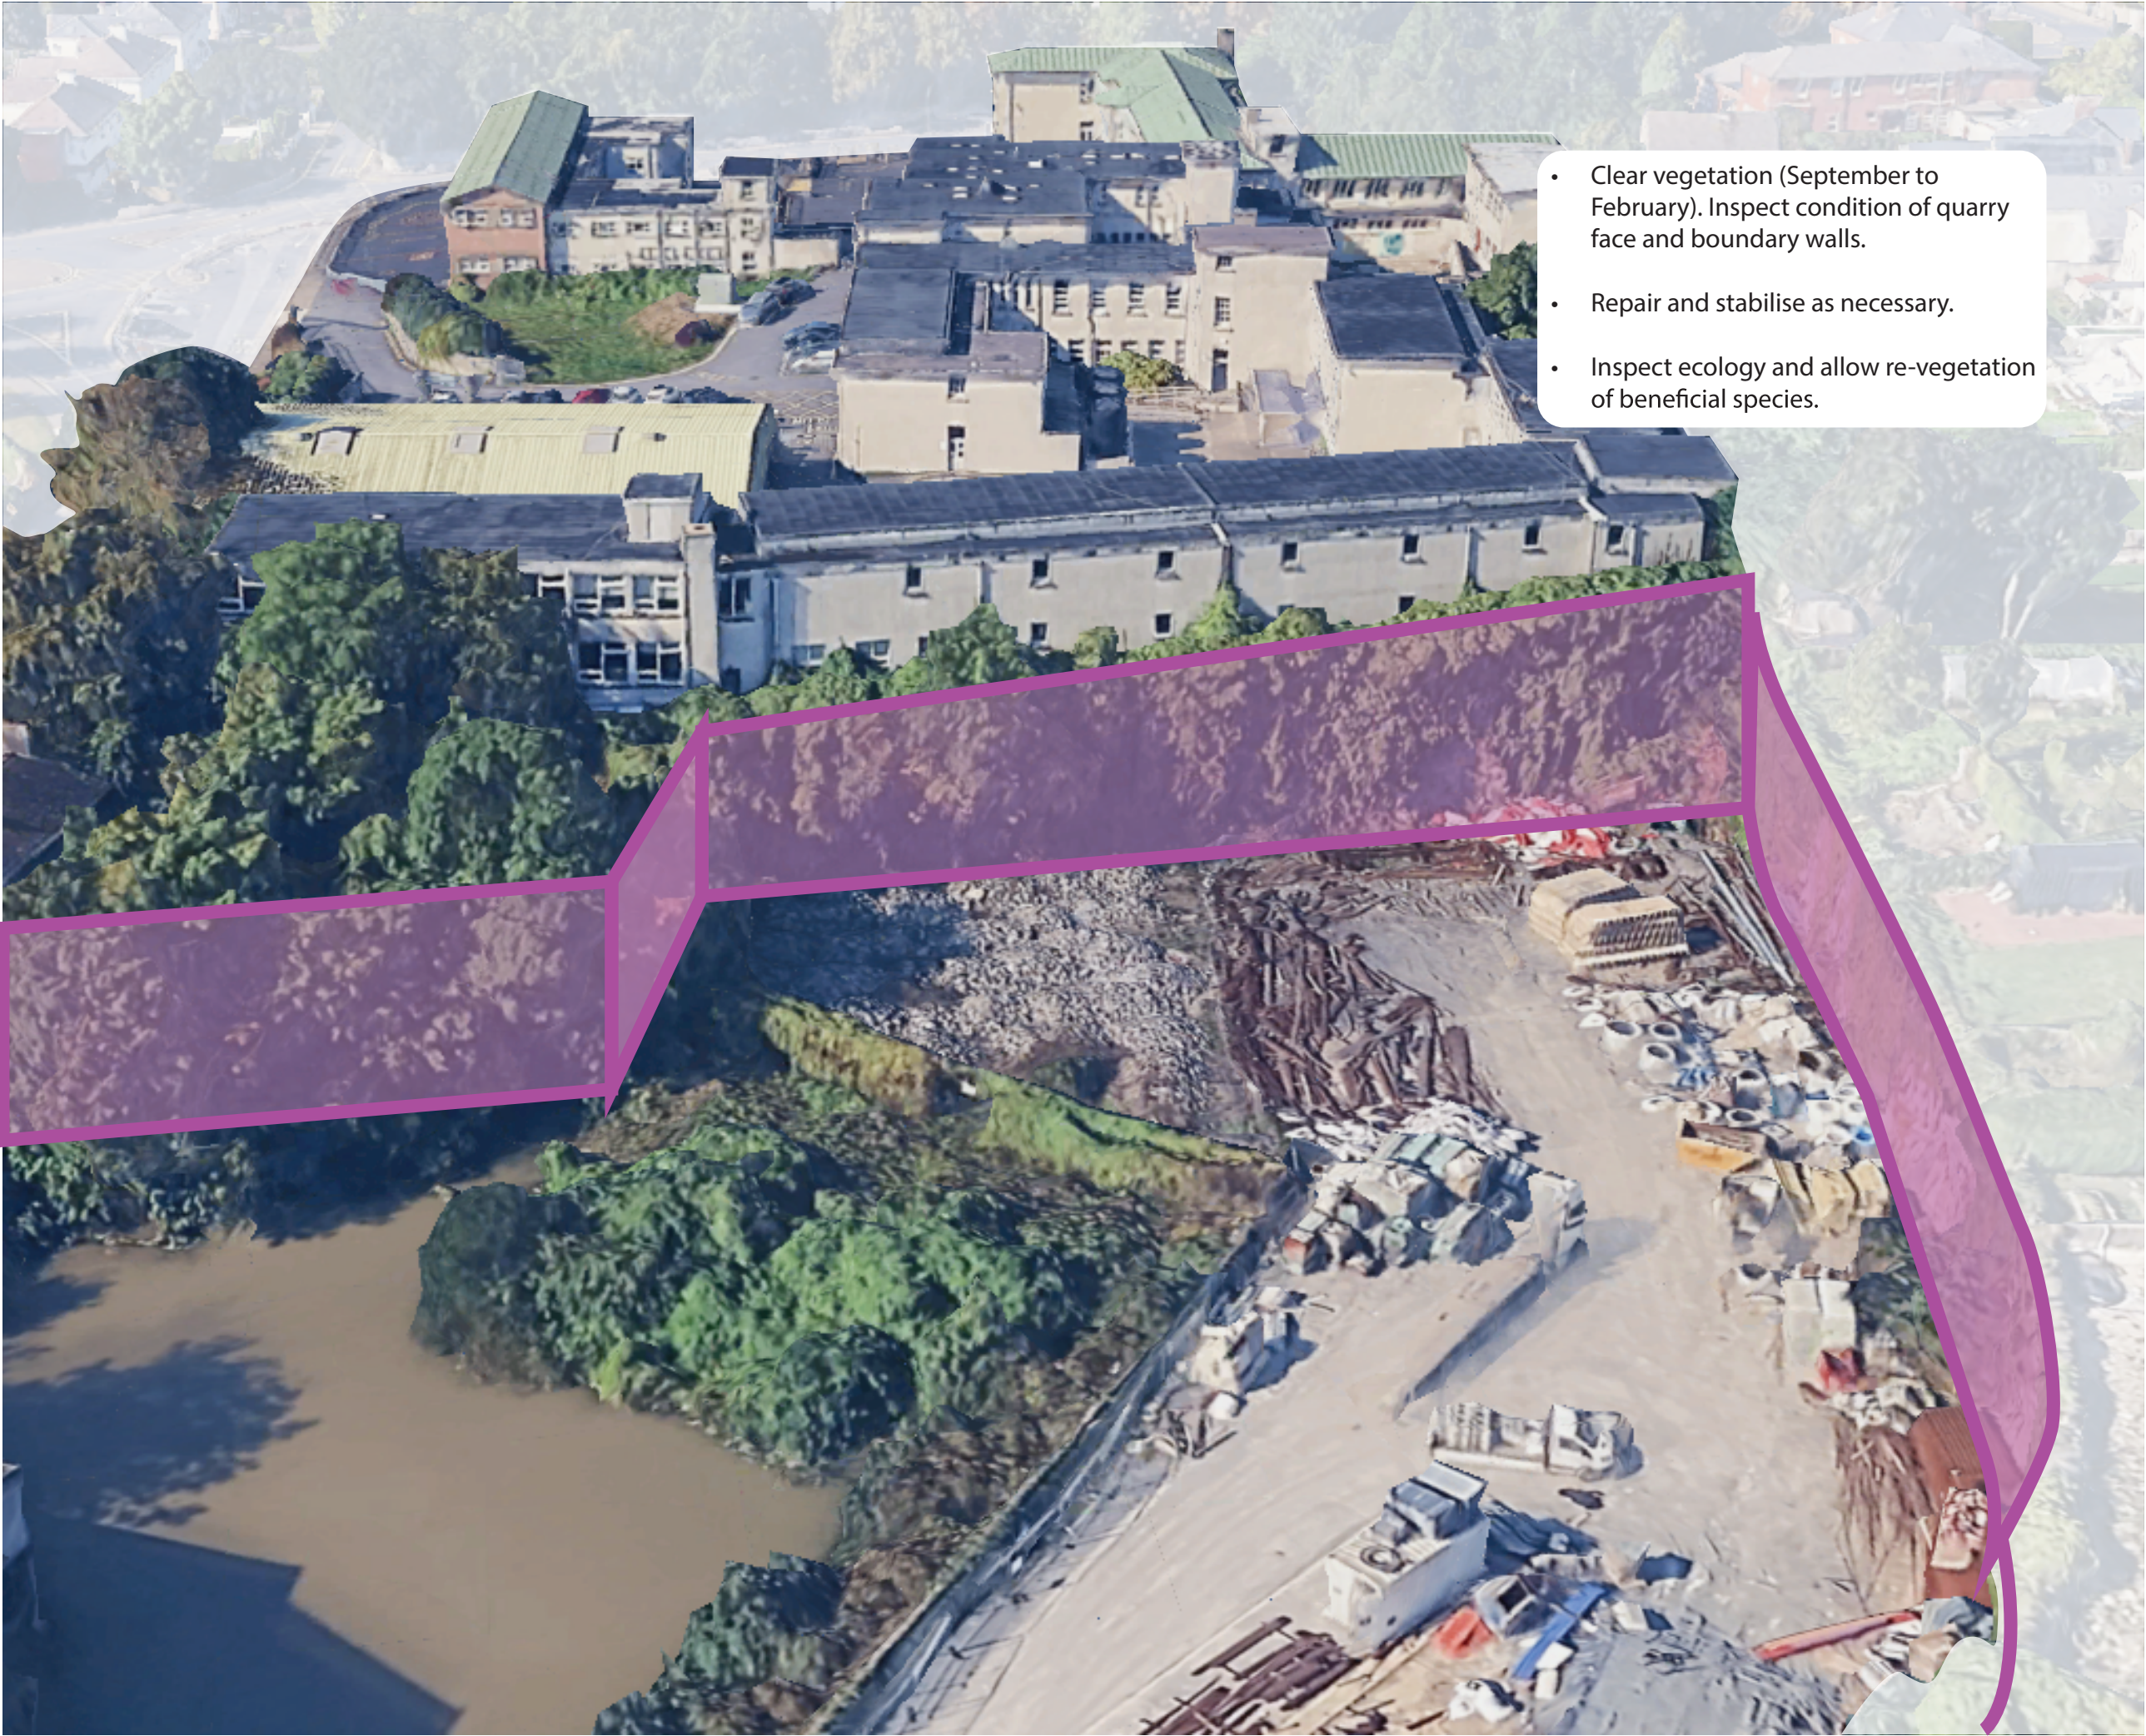

- Clear vegetation (September to February). Inspect condition of quarry face and boundary walls.
- Repair and stabilise as necessary.
- Inspect ecology and allow re-vegetation of beneficial species.

P01	Planning issue	03/10/25
REV	DESCRIPTION	DATE

Mitchell + Associates

PROJECT TITLE:
Cleeves
CLIENT:
LTT
DRAWING NAME:
Quarry Face and Boundary Wall Works
DRAWING NUMBER:
3001
JOB NUMBER:
LCLE001
STATUS:
Planning

DRAWN: FMcC	CHECKED: FMcG	SCALE: NTS
----------------	------------------	---------------

NOTES:
All dimensions are in millimeters unless otherwise stated and shall be checked and confirmed by the contractor on site. Any discrepancies shall be immediately reported to the landscape architects. Work to figured dimensions only - Do not scale from drawing. Do Not Scale. Use Figured Dimensions Only. Not for Construction Purposes unless Specifically Marked. © This Drawing is Copyright of Mitchell + Associates.
www.mitchell.ie info@mitchell.ie +353 1 454 5066