



R:\MDT0902 - Celbridge to Hazelhatch Link Road\8.0 Drawings\EW\MDT0902-RPS-01-XX-DR-Z-EW2001-EW2004 - Earthworks Cross Sections.dwg

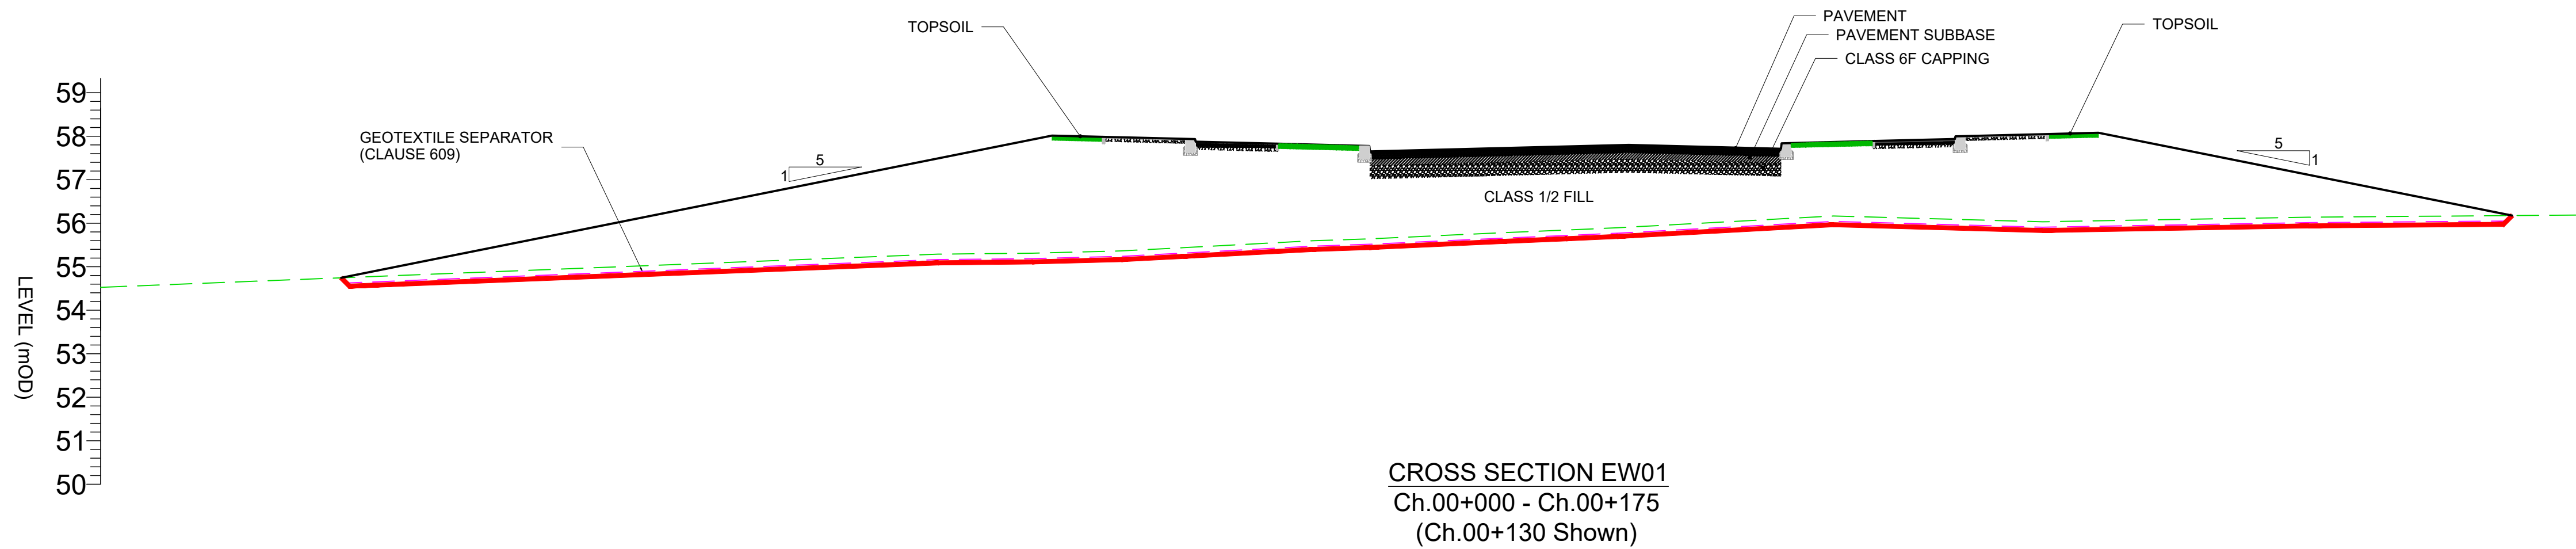

LEGEND:

- Excavation Extent
- Existing Ground Level

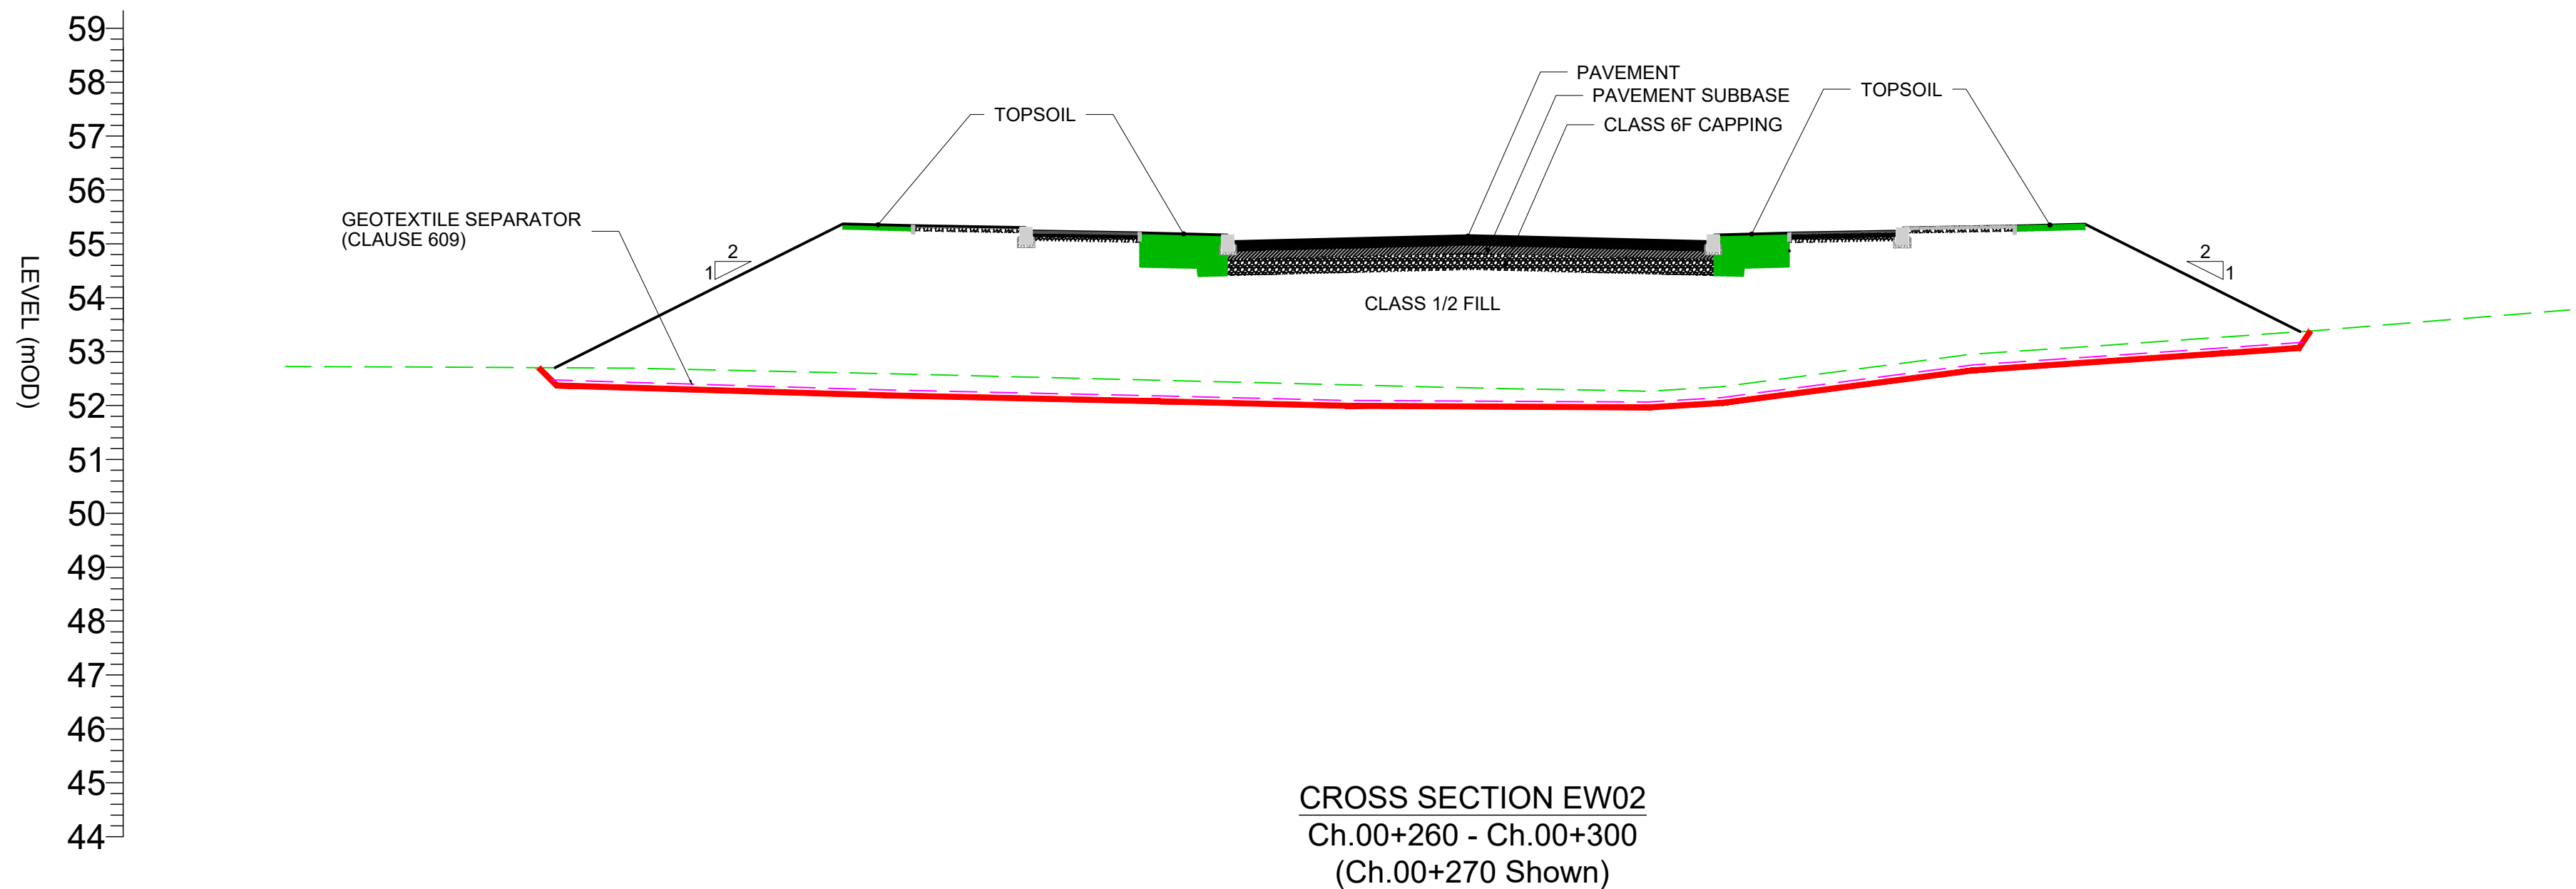

Client



Key Plan

General Notes

- (i) Hard copies, dwf and pdf will form a controlled issue of the drawing. All other formats (dwg etc.) are deemed to be an uncontrolled issue and any work carried out based on these files is at the recipients own risk. RPS will not accept any responsibility for any errors from the use of these files, either by human error by the recipient, listing of the un-dimensioned measurements, compatibility with the recipients software, and any errors arising when these files are used to aid the recipients drawing production, or setting out on site.

- (ii) DO NOT SCALE, use figured dimensions only.

- (iii) This drawing is the property of RPS, it is a project confidential classified document. It must not be copied used or its contents divulged without prior written consent. The needs and expectations of client and RPS must be considered when working with this drawing.

- (iv) Information including topographical survey, geotechnical investigation and utility detail used in the design have been provided by others.

- (v) All Levels refer to Ordnance Survey Datum, Malin Head.

C01	28/10/25	PD	FOR PLANNING APPROVAL		
Rev	Date	Dwn Ck	Amendment / Issue	App	



West Pier
Business Campus
Dun Laoghaire
Co Dublin

T +353 1 4882900
F +353 1 2835676
W www.rpsgroup.com/ireland
E ireland@rpsgroup.com


Scale	1:100 @ A1 1:200 @ A3
Created on	29/08/2023
Sheets	01 of 4

Project
CELBRIDGE HAZELHATCH MOBILITY CORRIDOR

Title
EARTHWORKS DESIGN
TYPICAL CROSS SECTIONS
SHEET 01

Drawing Number	MDT0902-RPS-01-XX-DR-Z-EW2001	Status	A1	Rev	C01
----------------	-------------------------------	--------	----	-----	-----


R:\MDT0902 - Celbridge to Hazelhatch Link Road\8.0 Drawings\EW\MDT0902-RPS-01-XX-DR-Z-EW2001-EW2004 - Earthworks Cross Sections.dwg

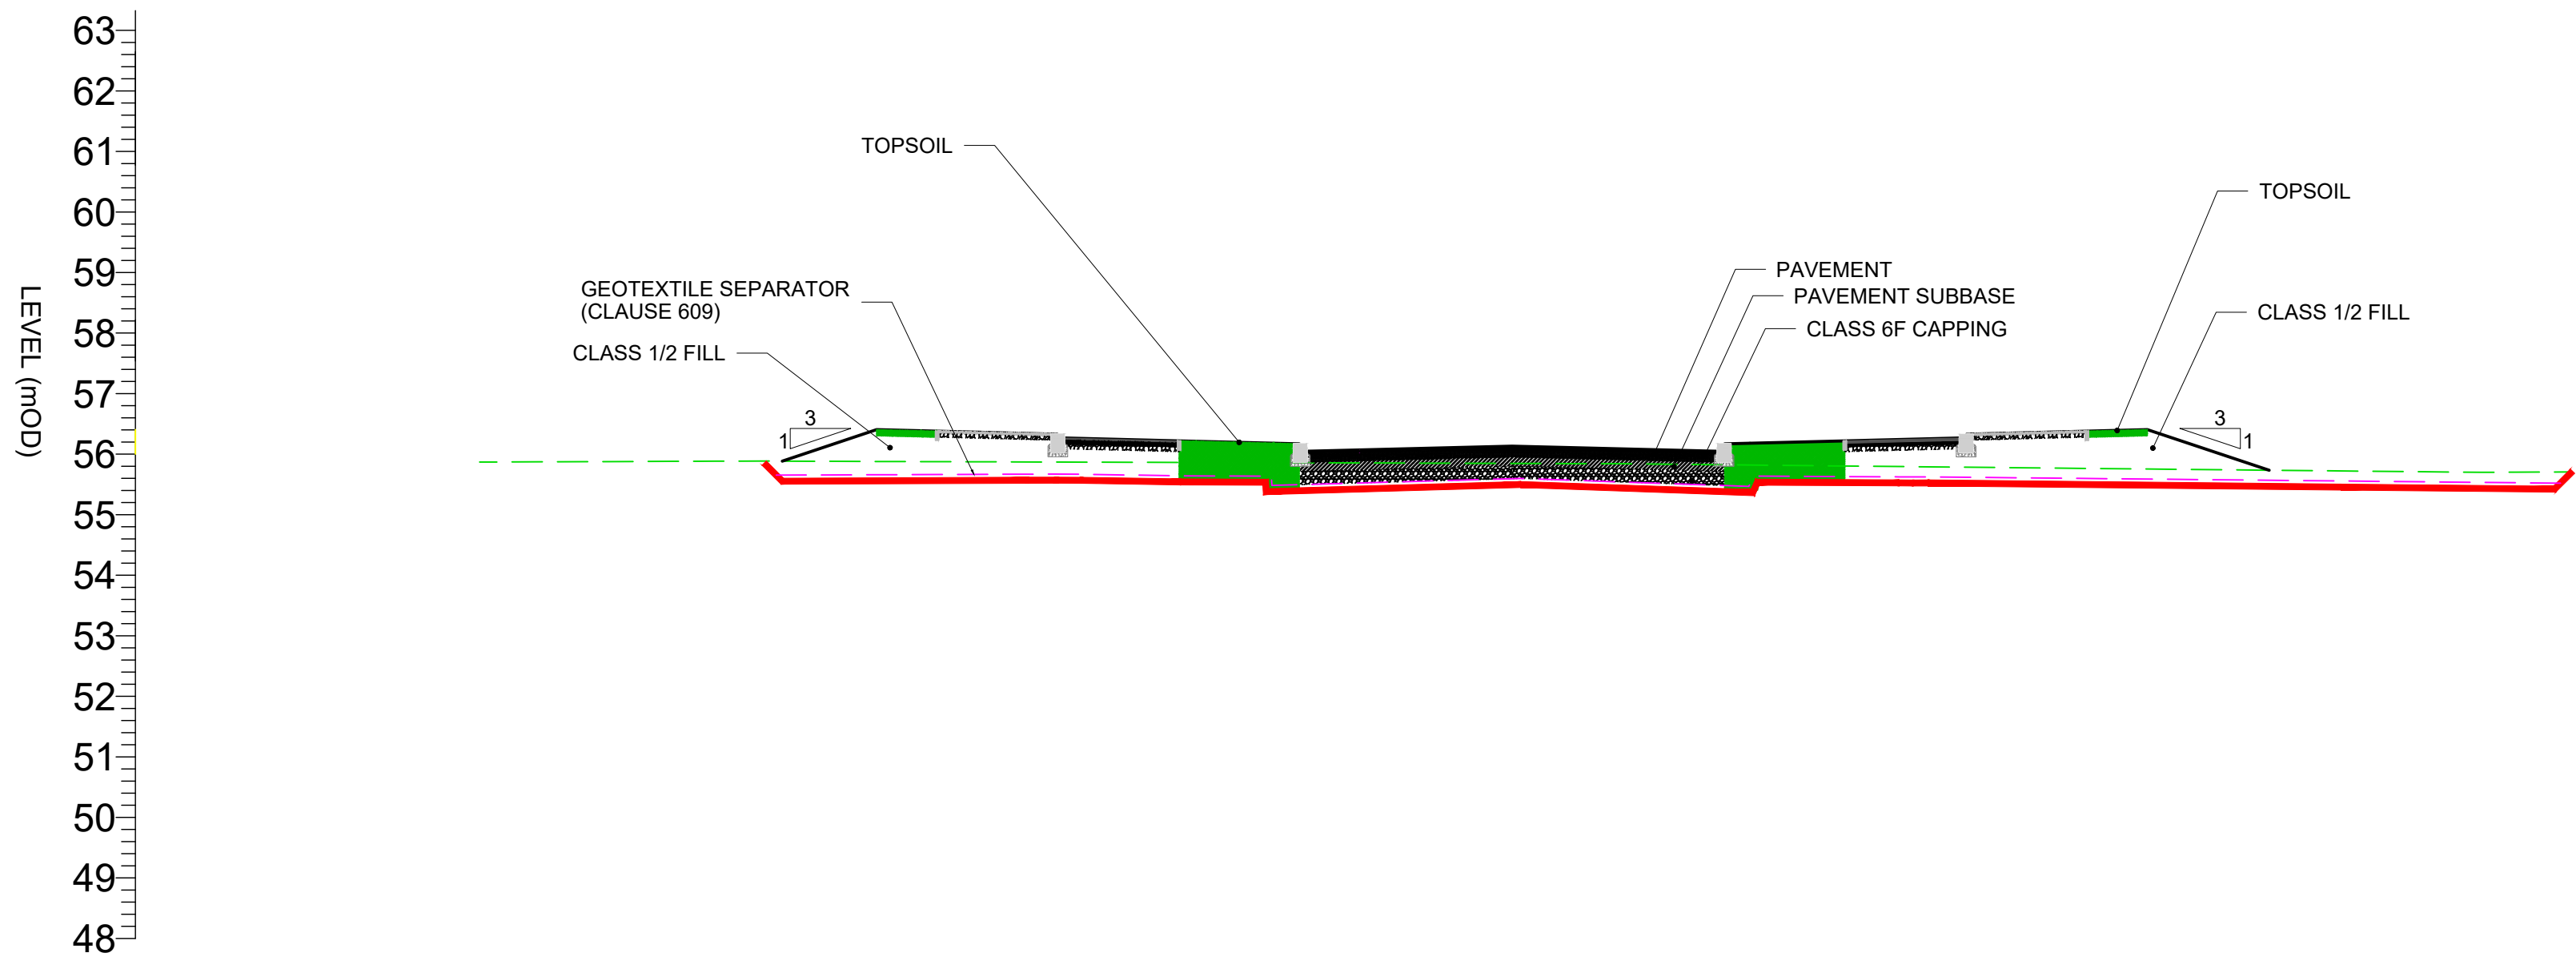

CROSS SECTION EW03
Ch.00+300 - Ch.00+800
(Ch.00+650 Shown)

LEGEND:

- Excavation Extent
- Existing Ground Level

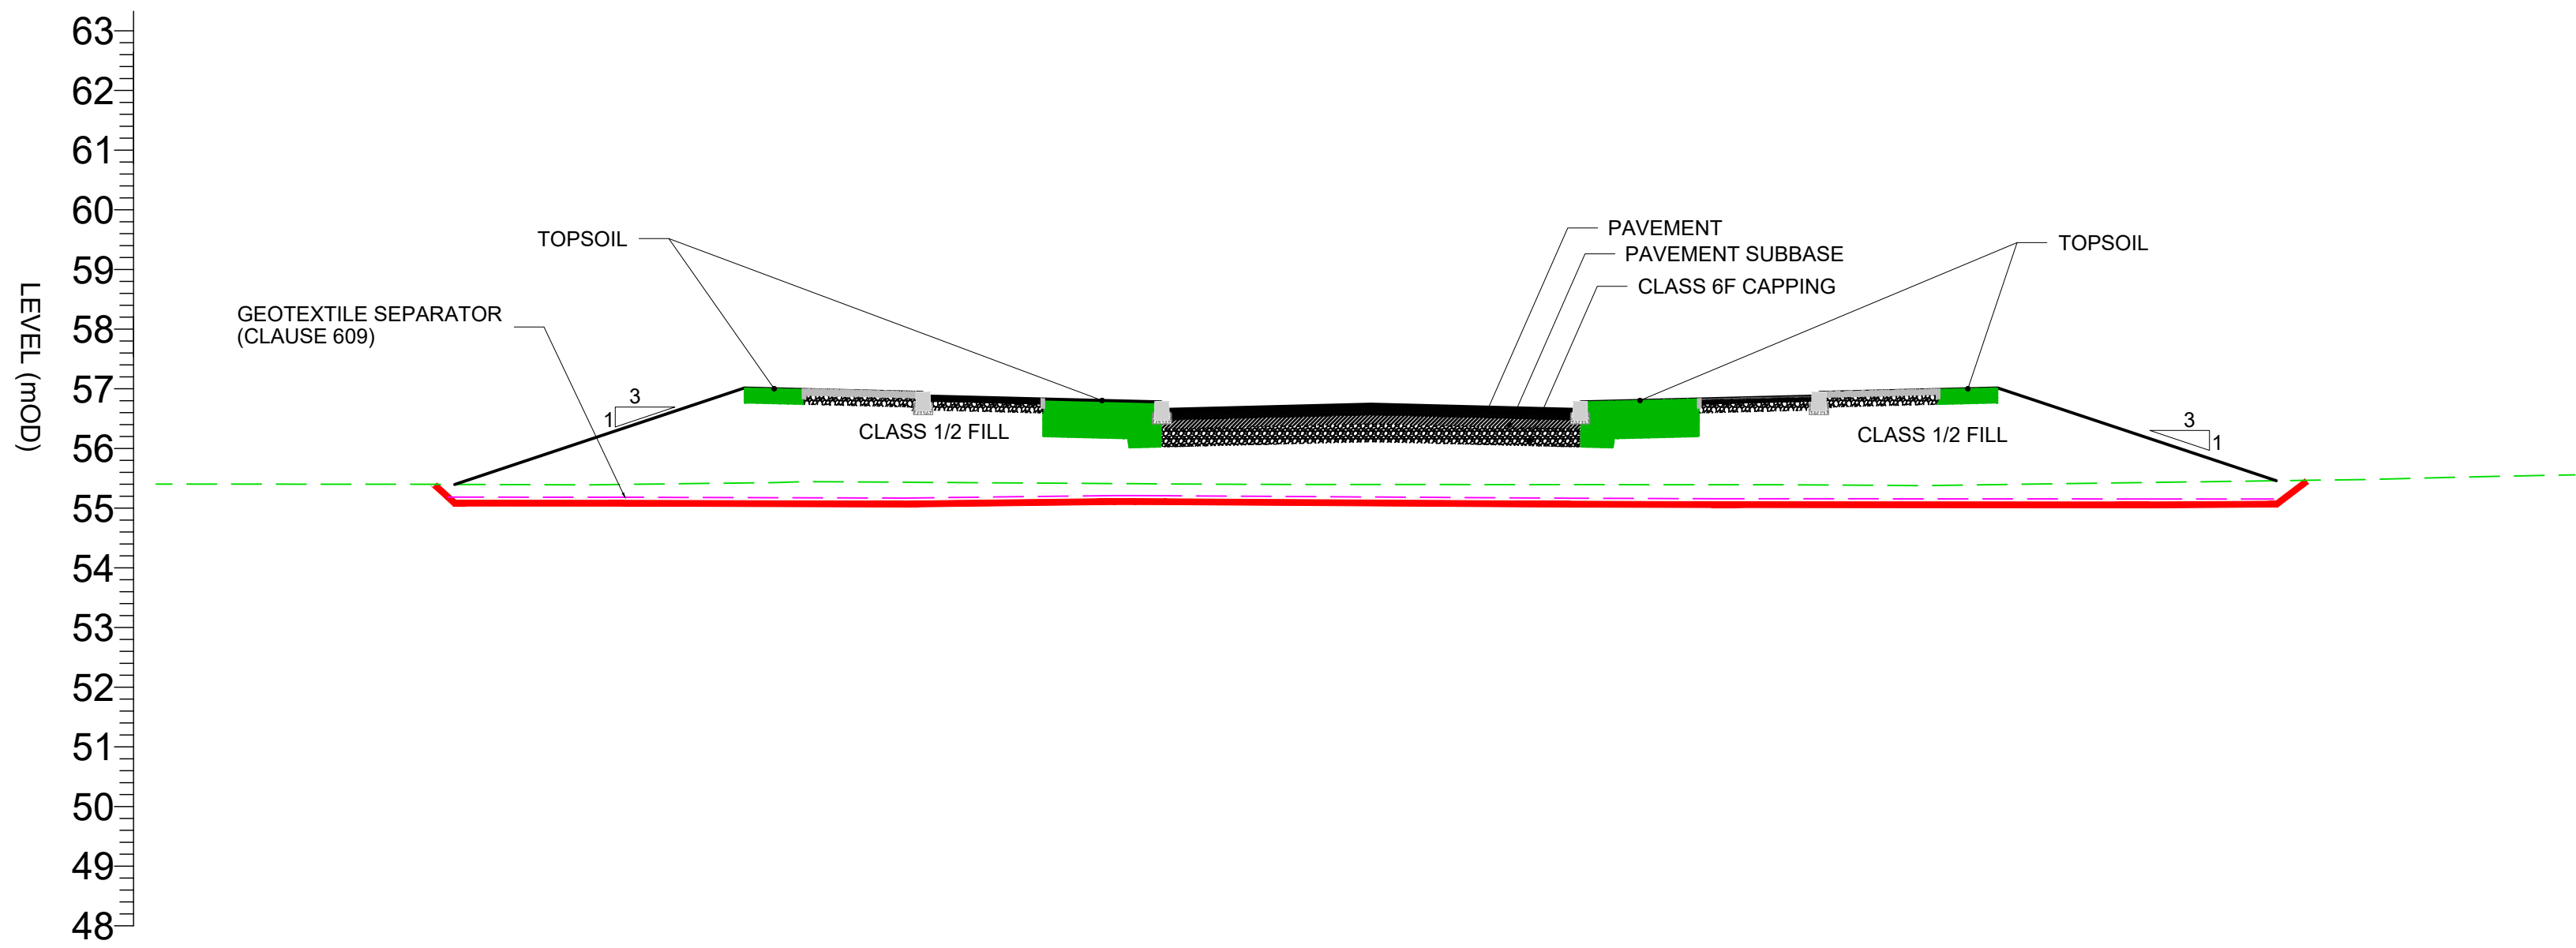

CROSS SECTION EW04
Ch.00+800 - Ch.01+250
(Ch.01+080 Shown)

Client



Key Plan

General Notes

- (i) Hard copies, dwf and pdf will form a controlled issue of the drawing. All other formats (dwg etc.) are deemed to be an uncontrolled issue and any work carried out based on these files is at the recipients own risk. RPS will not accept any responsibility for any errors from the use of these files, either by human error by the recipient, listing of the un-dimensioned measurements, compatibility with the recipients software, and any errors arising when these files are used to aid the recipients drawing production, or setting out on site.
- (ii) DO NOT SCALE, use figured dimensions only.

(iii) This drawing is the property of RPS, it is a project confidential classified document. It must not be copied used or its contents divulged without prior written consent. The needs and expectations of client and RPS must be considered when working with this drawing.

(iv) Information including topographical survey, geotechnical investigation and utility detail used in the design have been provided by others.

(v) All Levels refer to Ordnance Survey Datum, Malin Head.

C01	28/10/25	PD	FOR PLANNING APPROVAL	✍
Rev	Date	Dwn Cnk	Amendment / Issue	App



West Pier
Business Campus
Dun Laoghaire
Co Dublin


T +353 1 4882900
F +353 1 2835676
W www.rpsgroup.com/ireland
E ireland@rpsgroup.com

Scale
1:100 @ A1
1:200 @ A3
Created on
29/08/2023
Sheets
02 of 4


Project
CELBRIDGE HAZELHATCH MOBILITY CORRIDOR

Title
EARTHWORKS DESIGN
TYPICAL CROSS SECTIONS
SHEET 02



Drawing Number MDT0902-RPS-01-XX-DR-Z-EW2002	Status A1	Rev C01
---	--------------	------------

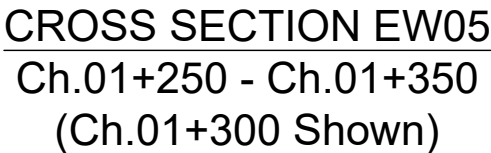

— Excavation Extent
— Existing Ground Level

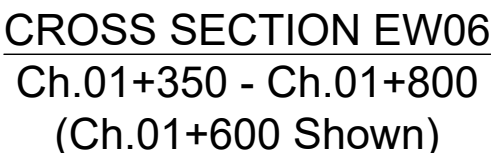

R:\MDT0902 - Celbridge to Hazelhatch Link Road\8.0 Drawings\EW\MDT0902-RPS-01-XX-DR-Z-EW2001-EV2004 - Earthworks Cross Sections.dwg

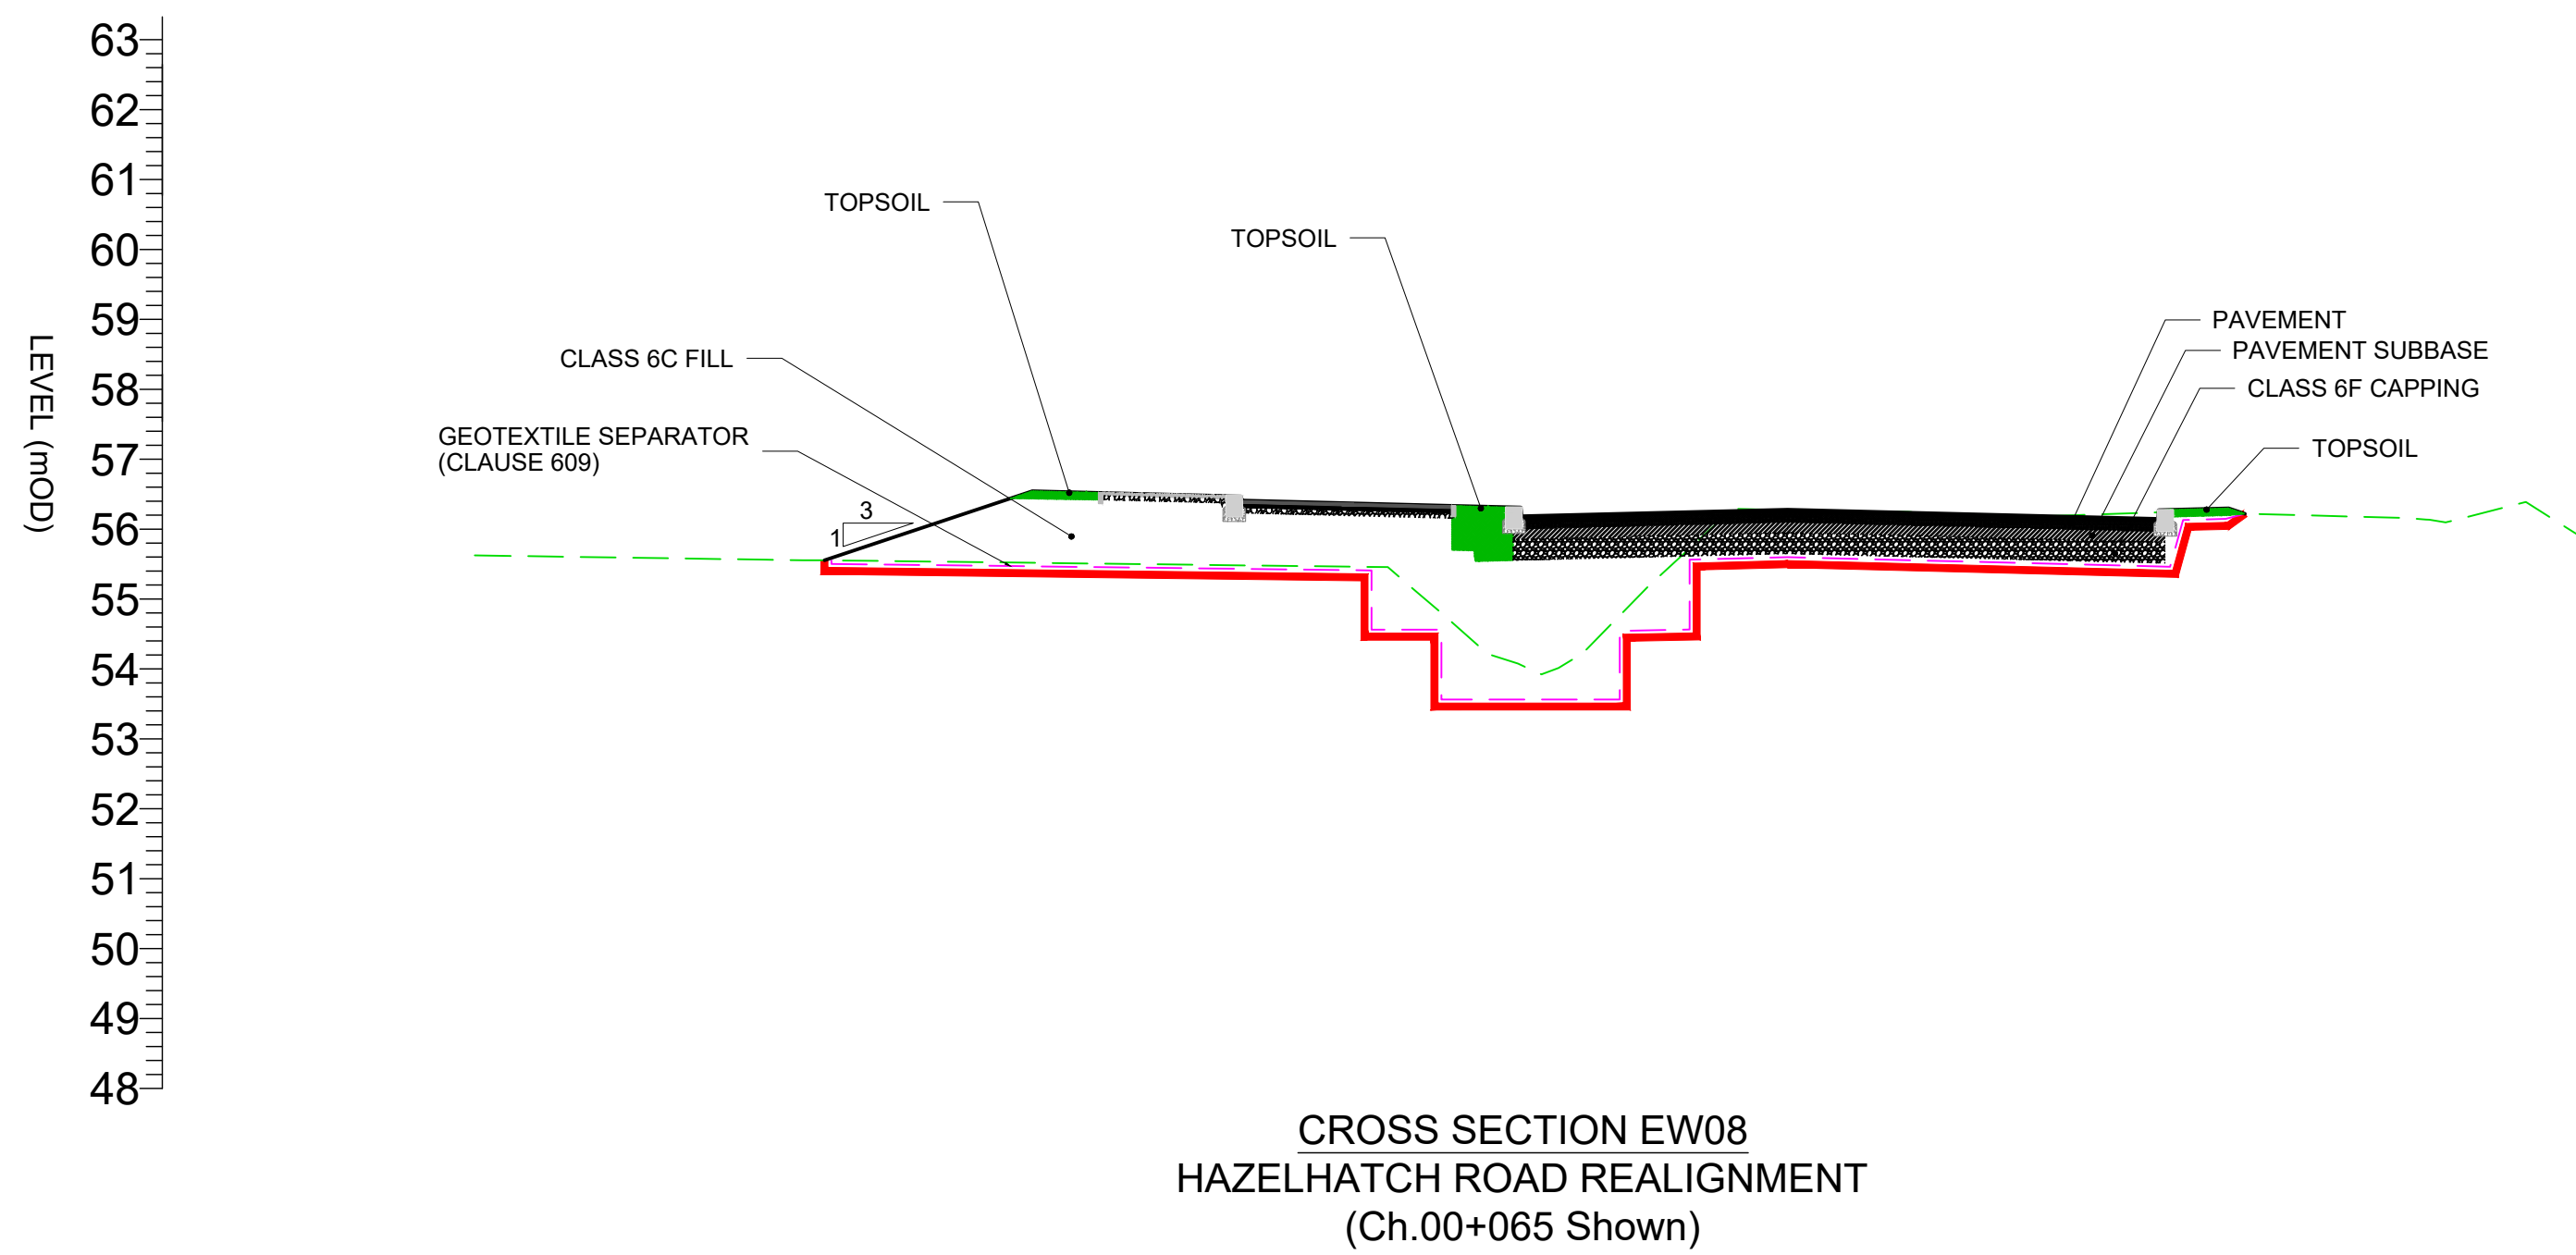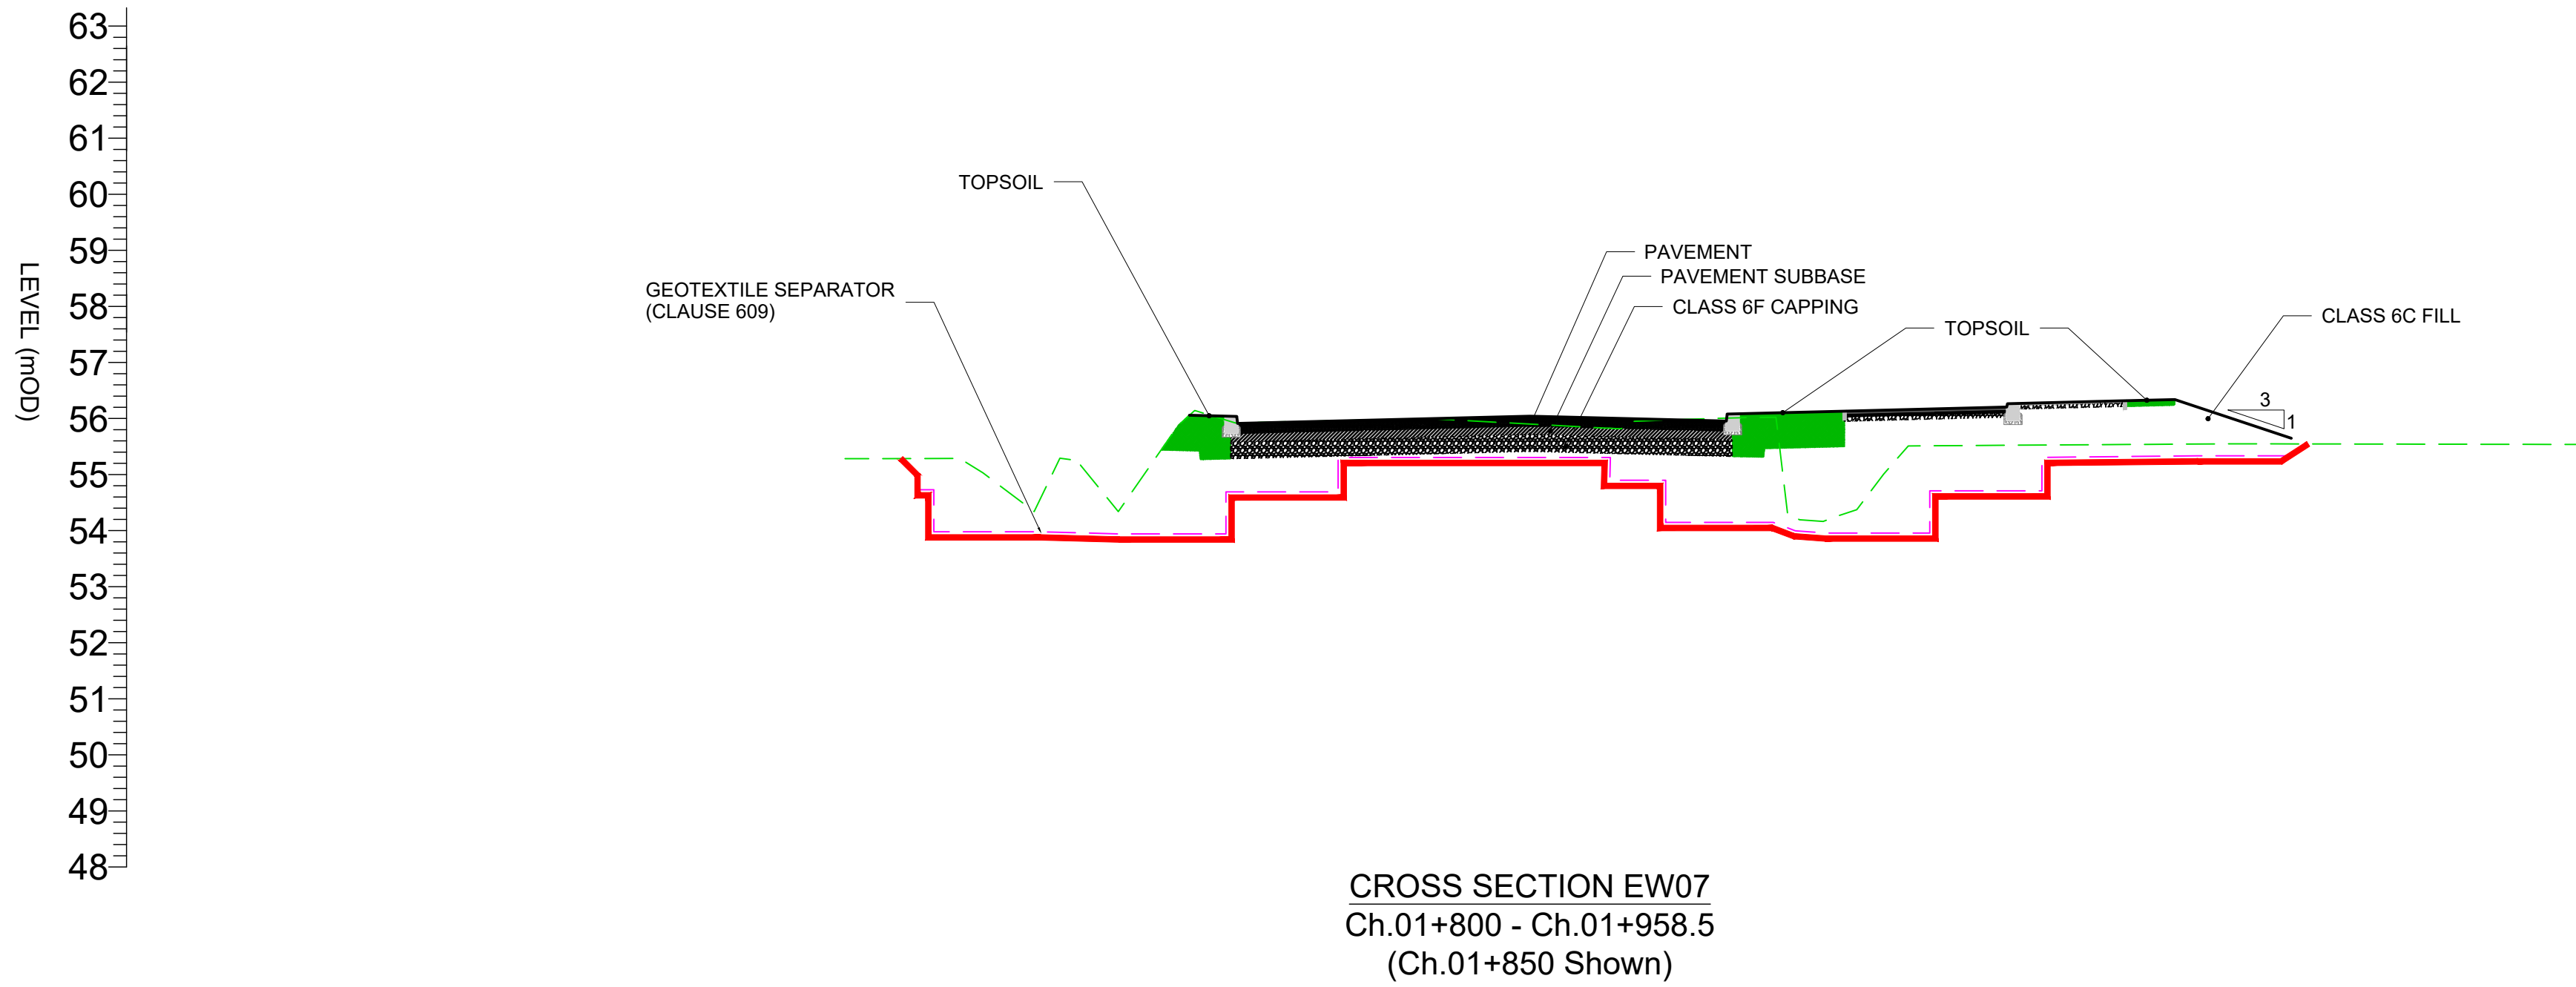

Client



Key Plan

General Notes

- (i) Hard copies, dwf and pdf will form a controlled issue of the drawing. All other formats (dwg etc.) are deemed to be an uncontrolled issue and any work carried out based on these files is at the recipients own risk. RPS will not accept any responsibility for any errors from the use of these files, either by human error by the recipient, listing of the un-dimensioned measurements, compatibility with the recipients software, and any errors arising when these files are used to aid the recipients drawing production, or setting out on site.
- (ii) DO NOT SCALE, use figured dimensions only.

(iii) This drawing is the property of RPS, it is a project confidential classified document. It must not be copied used or its contents divulged without prior written consent. The needs and expectations of client and RPS must be considered when working with this drawing.

(iv) Information including topographical survey, geotechnical investigation and utility detail used in the design have been provided by others.

(v) All Levels refer to Ordnance Survey Datum, Malin Head.

Rev	Date	Dwn Cnk	Amendment / Issue	App
C01	28/10/25	PD TD	FOR PLANNING APPROVAL	✍



West Pier
Business Campus
Dun Laoghaire
Co Dublin

T +353 1 4882900
F +353 1 2835676
W www.rpsgroup.com/ireland
E ireland@rpsgroup.com

File Identifier
MDT0902-RPS-01-XX-DR-Z-EW2001-EW2004

Scale
1:100 @ A1
1:200 @ A3
Created on
29/08/2023
Sheets
04 of 4

Project
CELBRIDGE HAZELHATCH MOBILITY CORRIDOR

Title
EARTHWORKS DESIGN
TYPICAL CROSS SECTIONS
SHEET 04

Drawing Number MDT0902-RPS-01-XX-DR-Z-EW2004	Status A1	Rev C01
---	--------------	------------