

R:\MDT0902 - Celbridge to Hazelhatch Link Road\8.0 Drawings\BIMDT0902-RPS-01-XX-DR-Z-BR1010-BR1012.dwg



Key Plan

General Notes

- (i) Hard copies, dwf and pdf will form a controlled issue of the drawing. All other formats (dwg etc.) are deemed to be an uncontrolled issue and any work carried out based on these files is at the recipients own risk. RPS will not accept any responsibility for any errors from the use of these files, either by human error by the recipient, listing of the un-dimensioned measurements, compatibility with the recipients software, and any errors arising when these files are used to aid the recipients drawing production, or setting out on site.
- (ii) DO NOT SCALE, use figured dimensions only.

- (iii) This drawing is the property of RPS, it is a project confidential classified document. It must not be copied used or its contents divulged without prior written consent. The needs and expectations of client and RPS must be considered when working with this drawing.
- (iv) Information including topographical survey, geotechnical investigation and utility detail used in the design have been provided by others.

- (v) All Levels refer to Ordnance Survey Datum, Malin Head.

Rev	Date	Dwg Cncl	Amendment / Issue	App
C01	29/10/25	PD	FOR PLANNING APPROVAL	SF

rps
West Pier
Business Campus
Dun Laoghaire
Co Dublin

T +353 1 4882900
F +353 1 2835676
W www.rpsgroup.com/ireland
E ireland@rpsgroup.com

Scale As Shown @ A1
Half @ A3
Created on 15/11/2024
Sheets 2 of 3


Project
CELBRIDGE HAZELHATCH MOBILITY CORRIDOR

Title
RIVER LIFFEY CROSSING
General Arrangement
(Sheet 2 of 3)

Drawing Number
MDT0902-RPS-01-XX-DR-Z-BR1011


Status
A1

Rev
C01

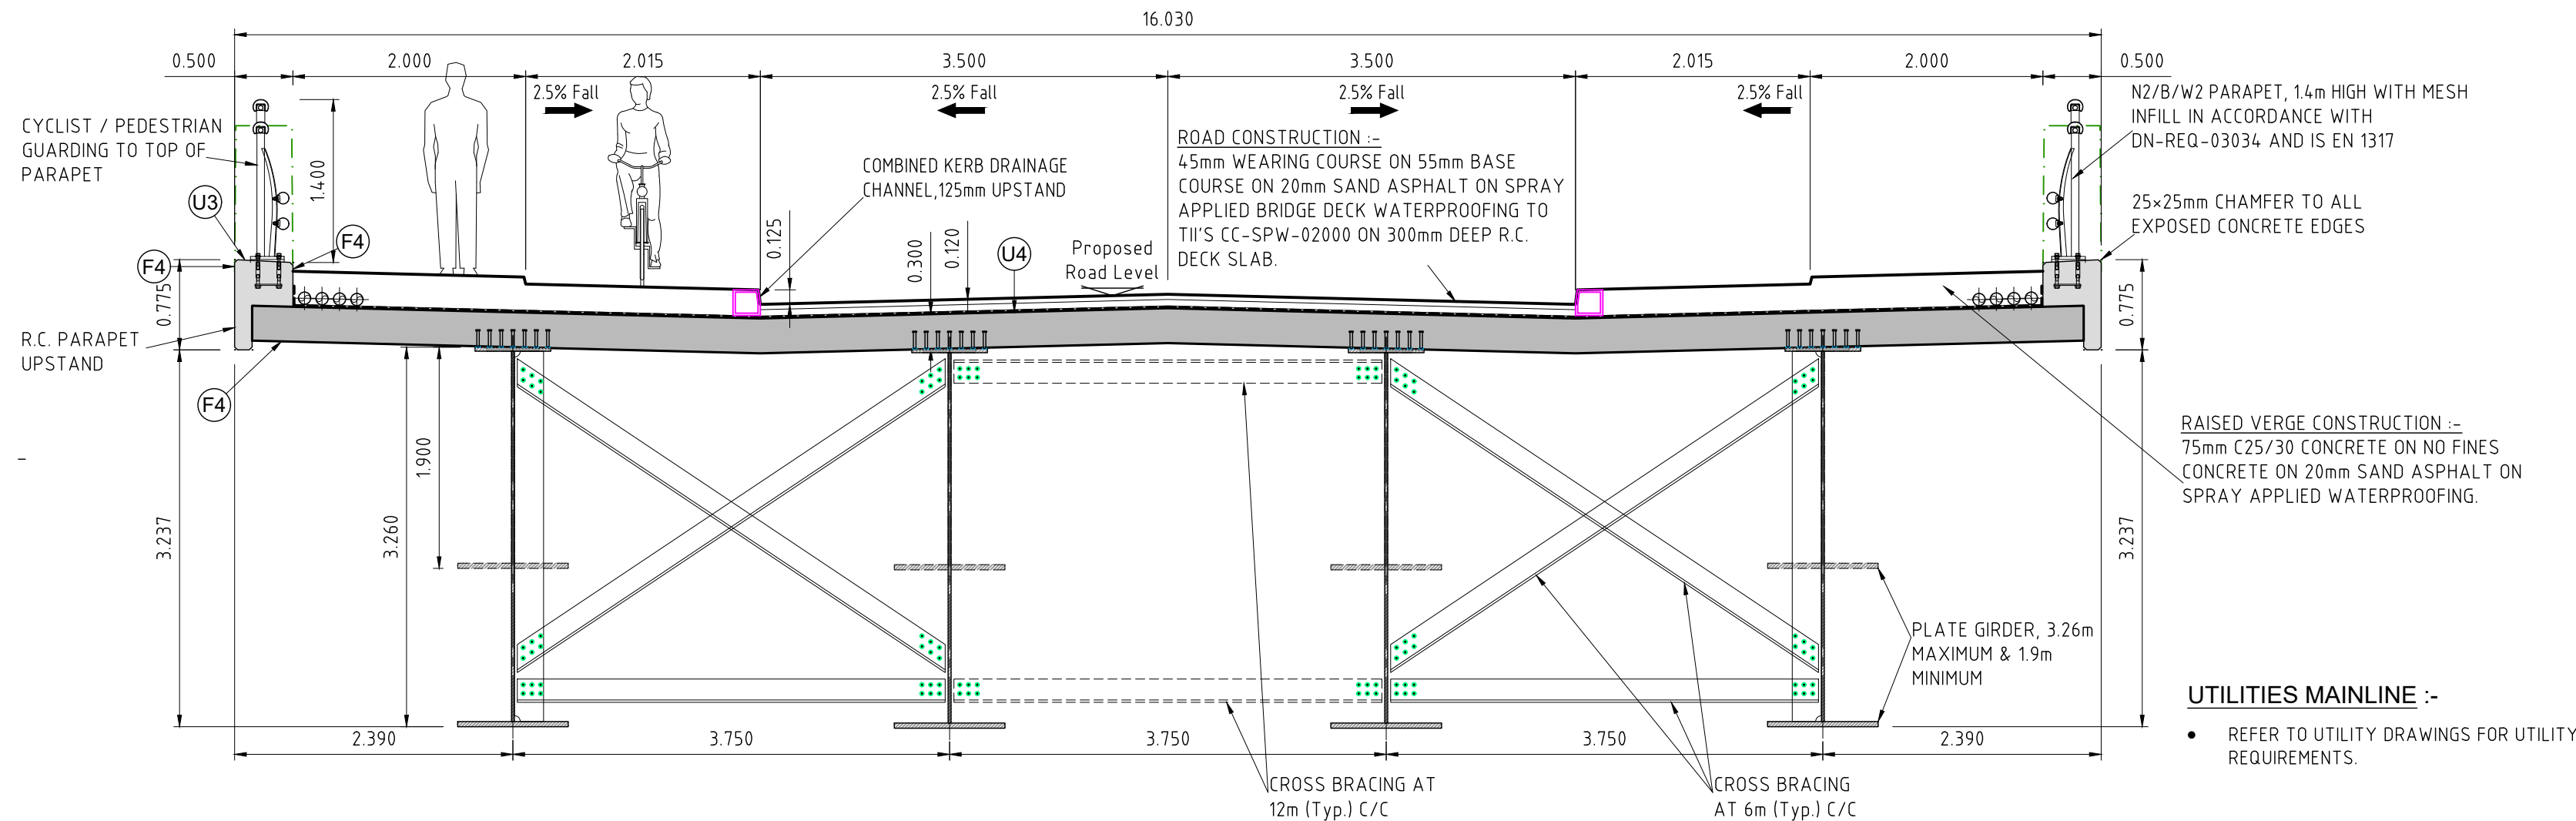


TYPICAL DECK CROSS SECTION

(Scale 1:50)

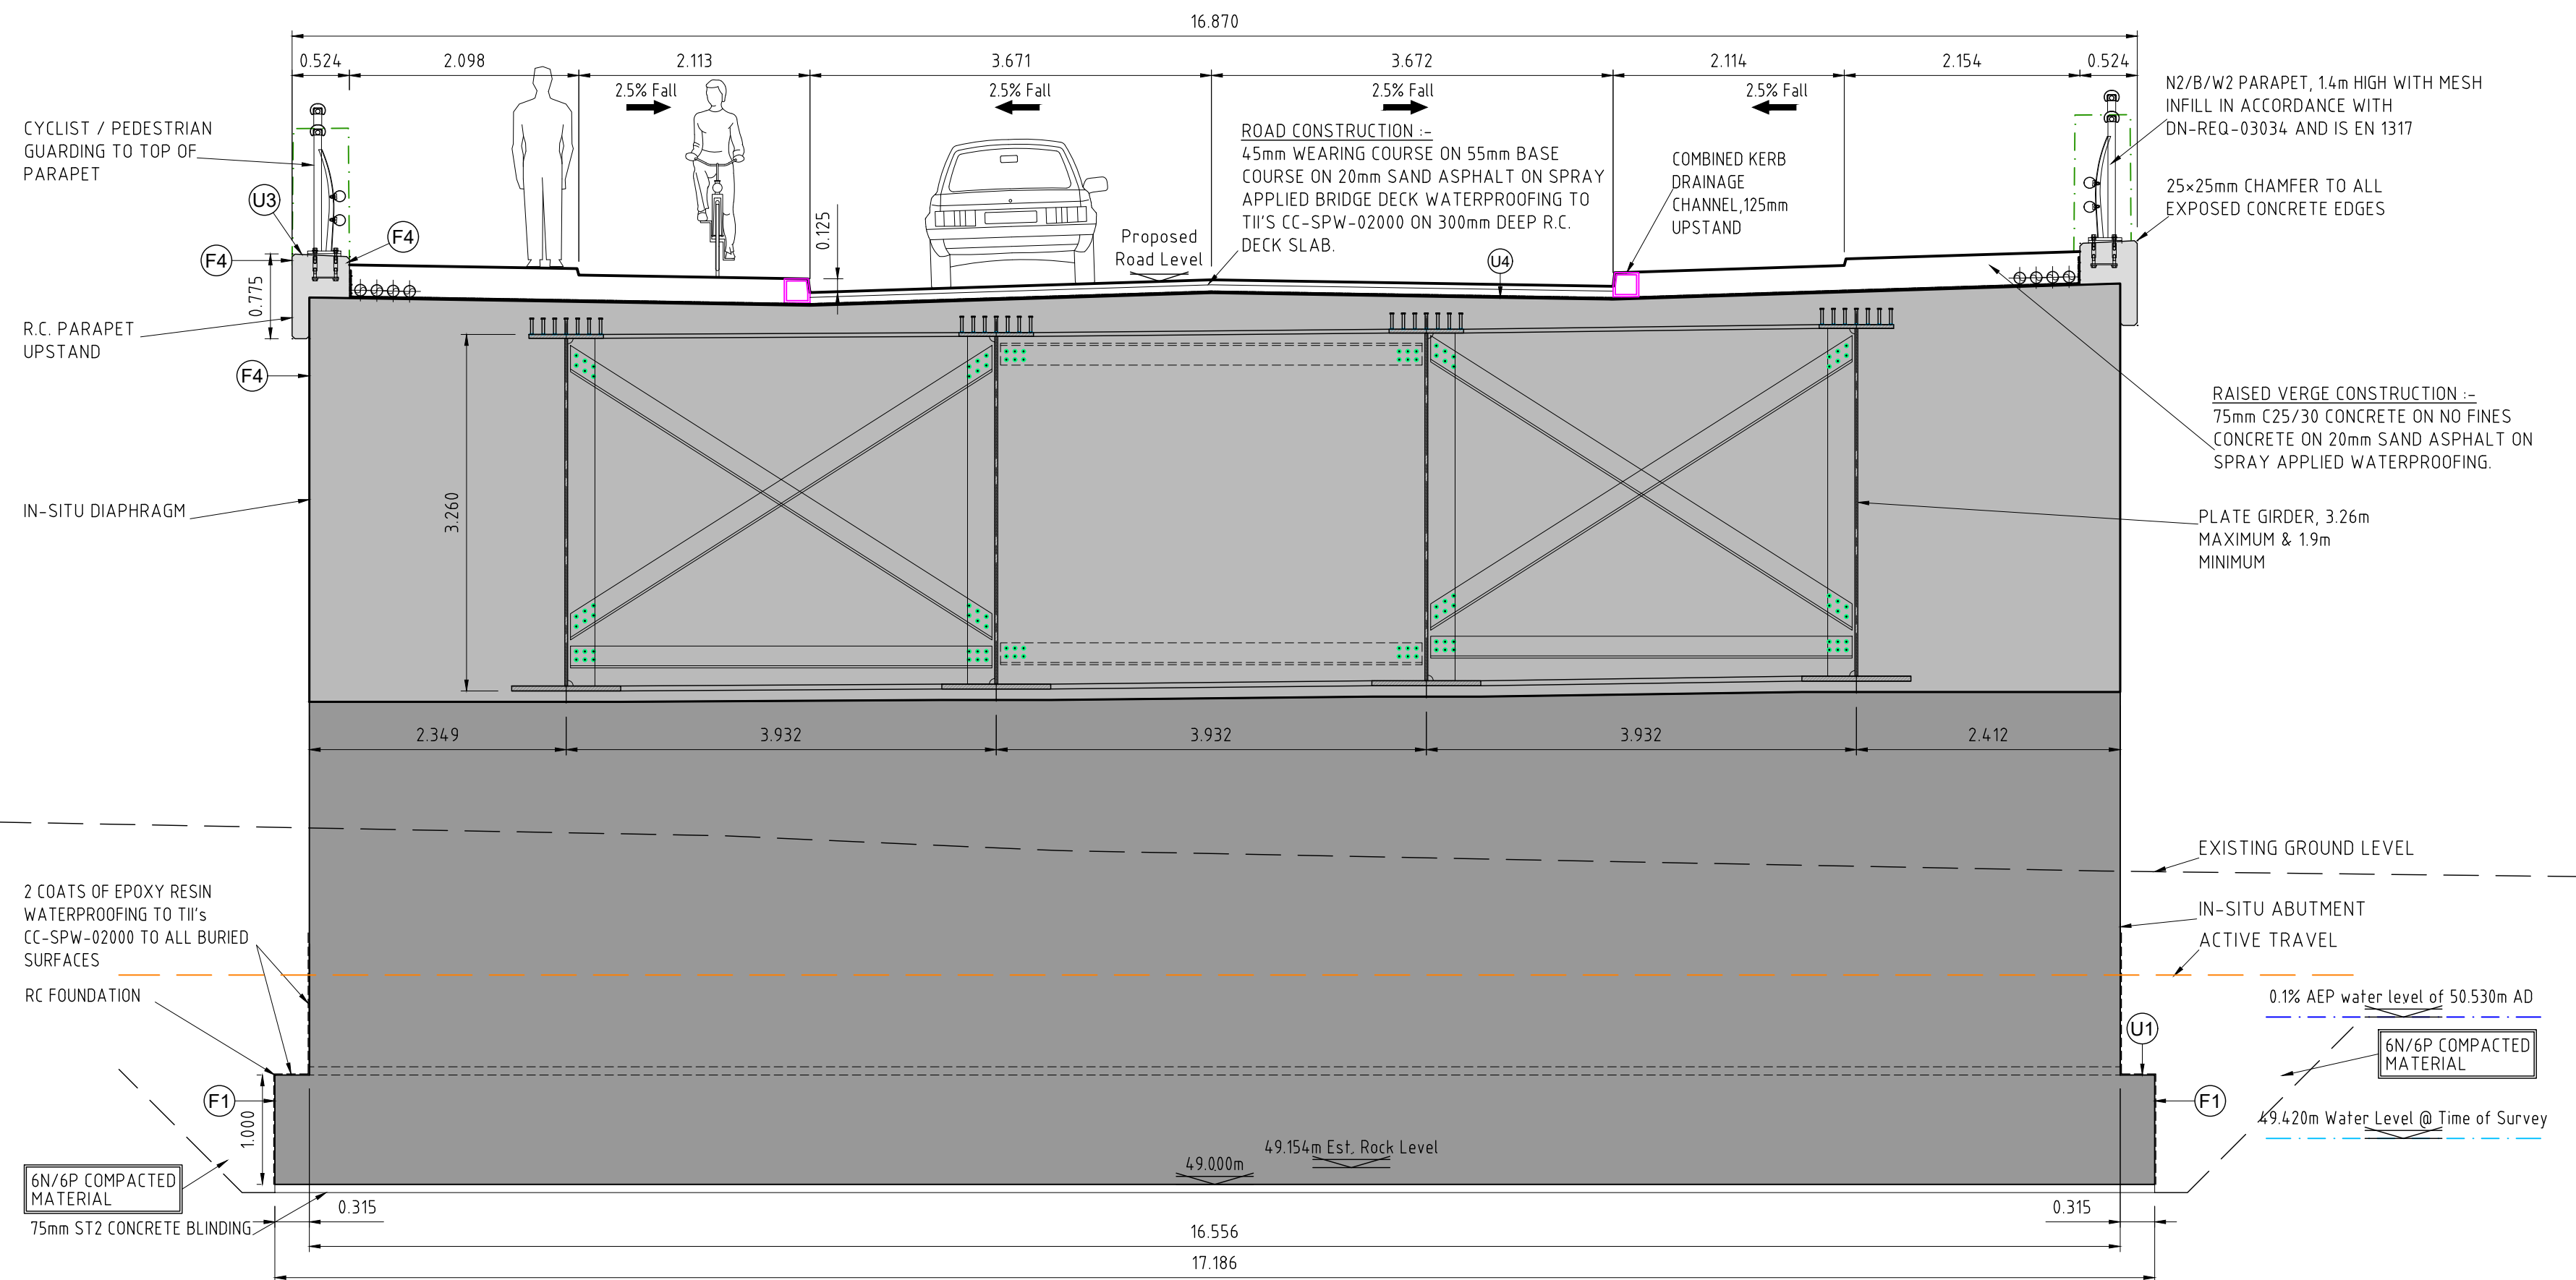

TYPICAL ABUTMENT SECTION

(Scale 1:50)

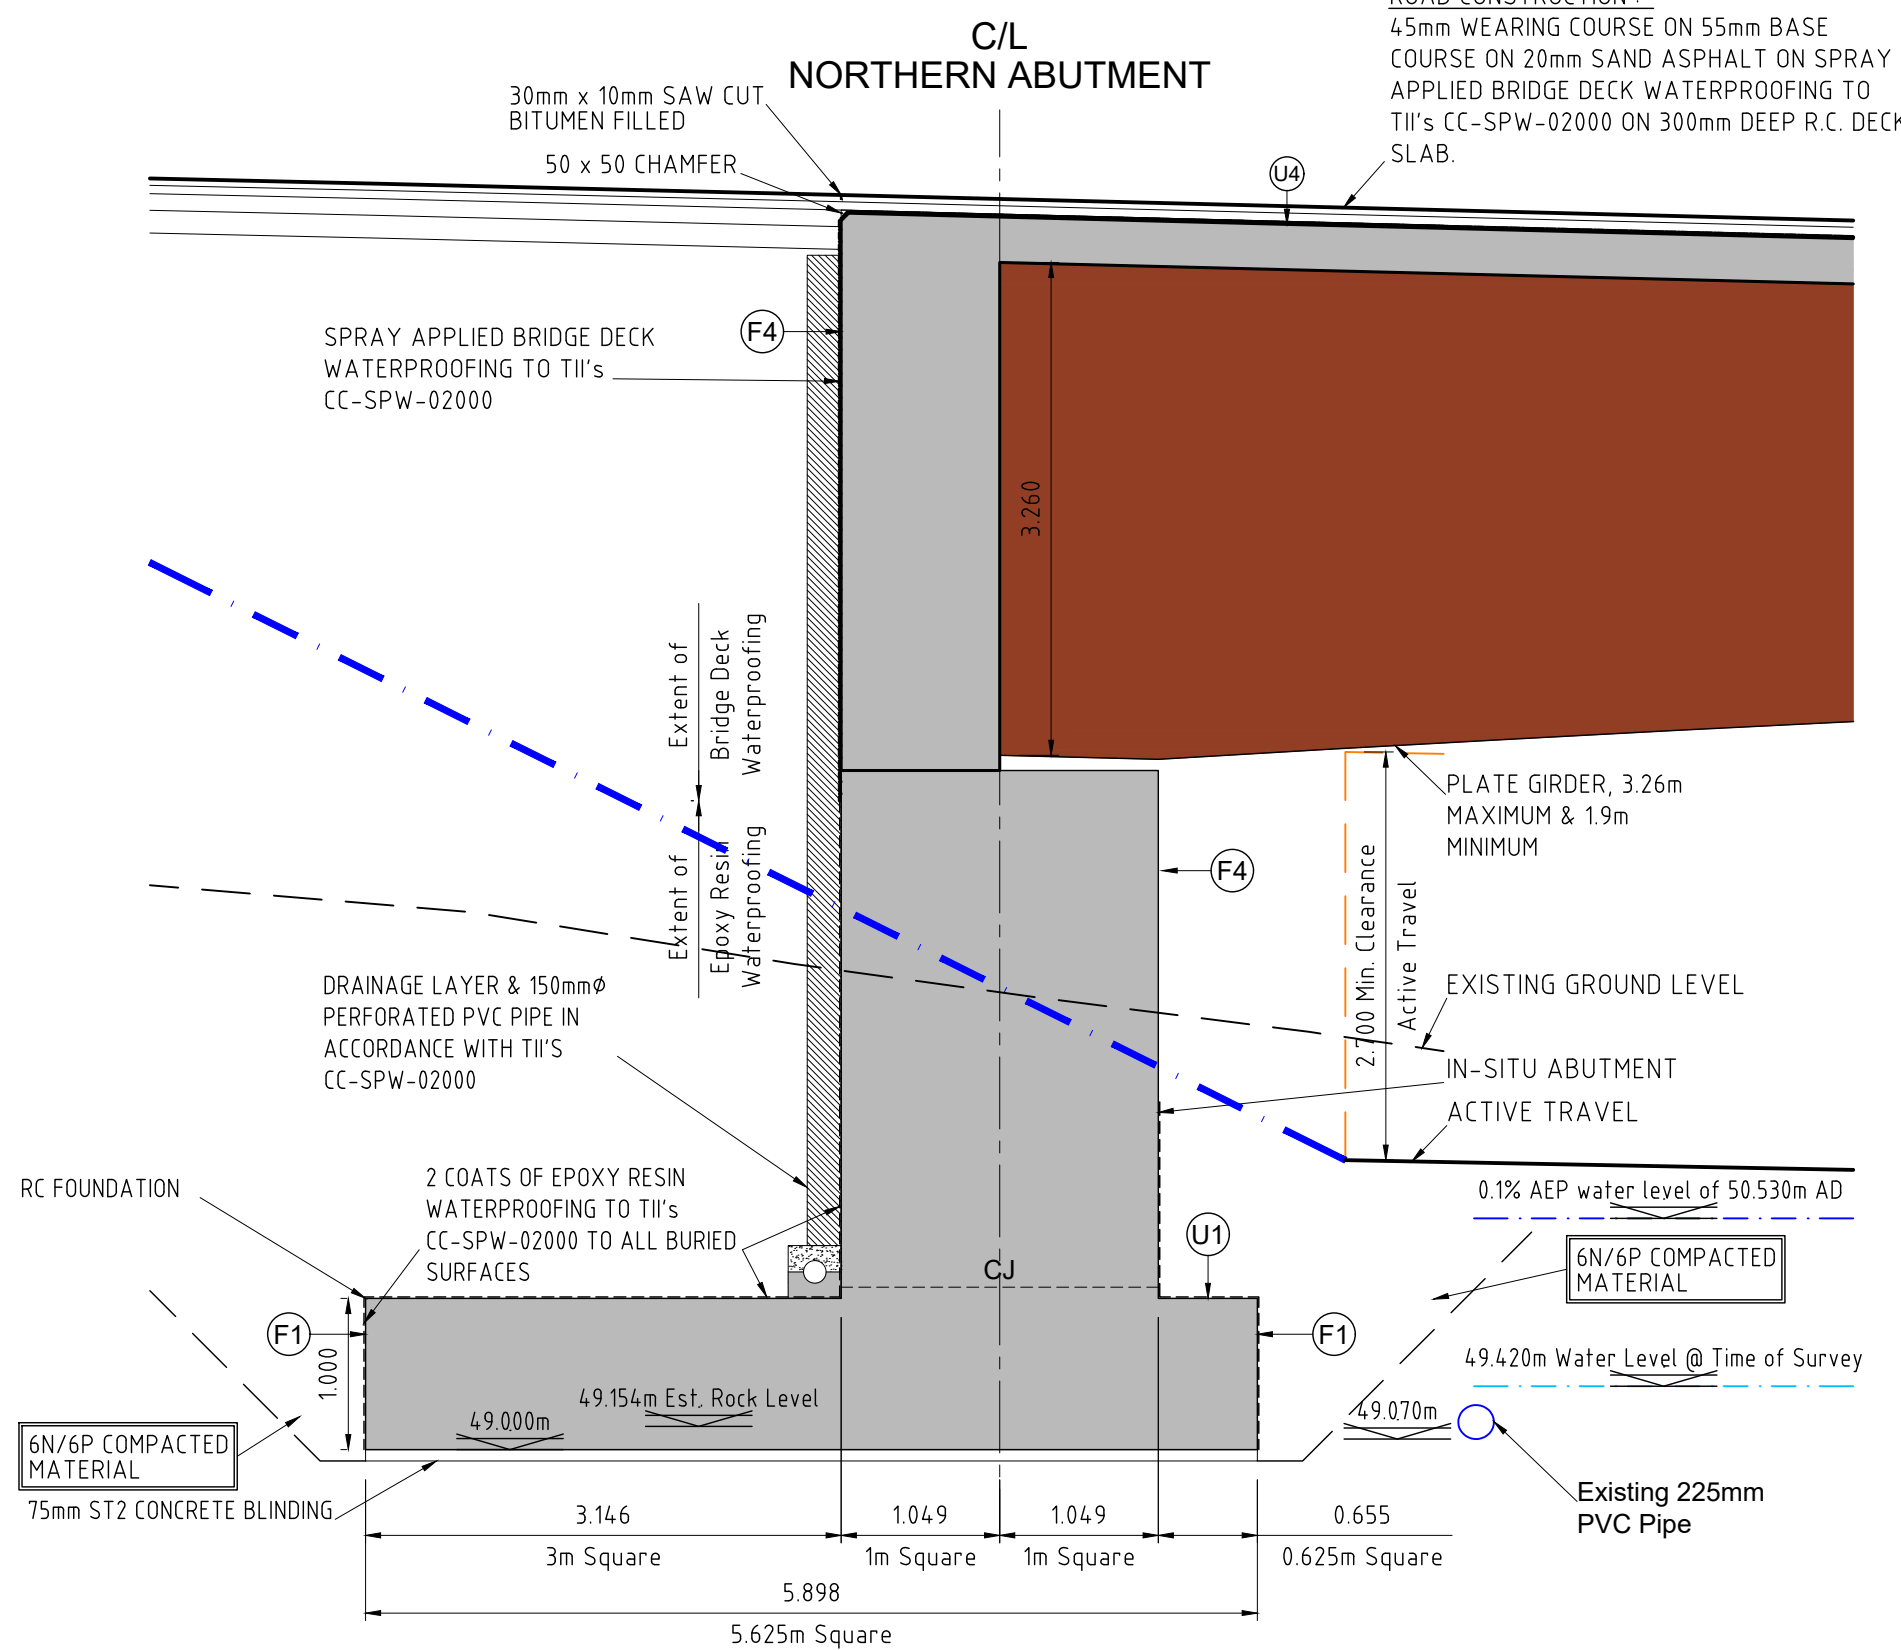

DETAIL A

(Scale 1:50)

1010

