



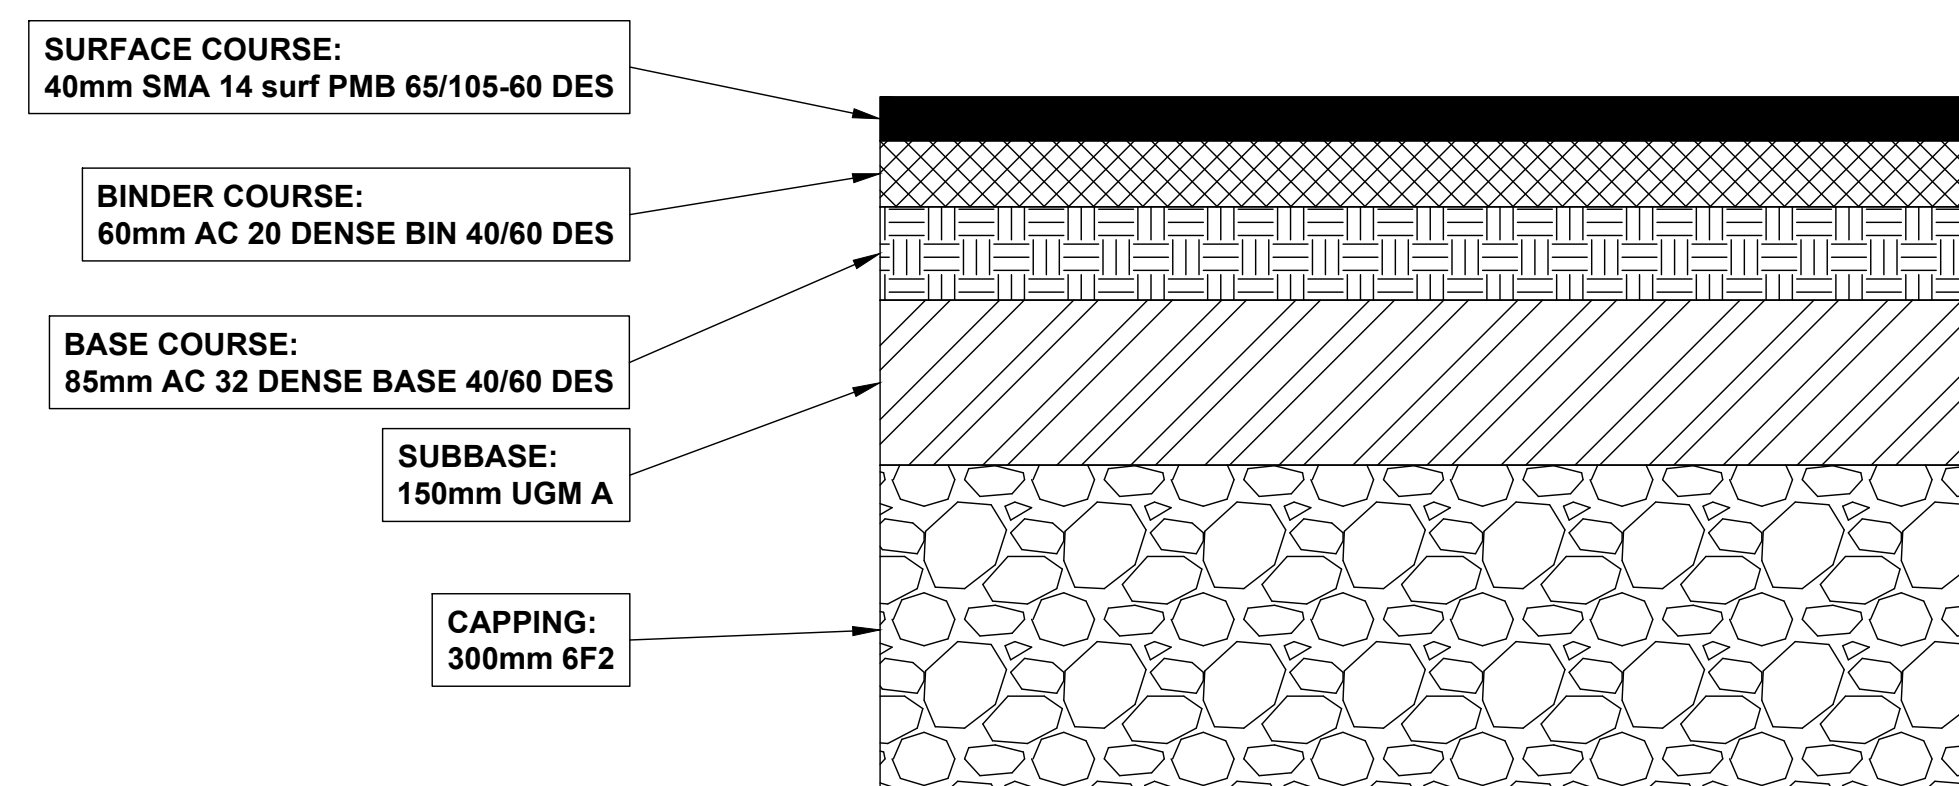

PAVEMENT TYPE: FF-01

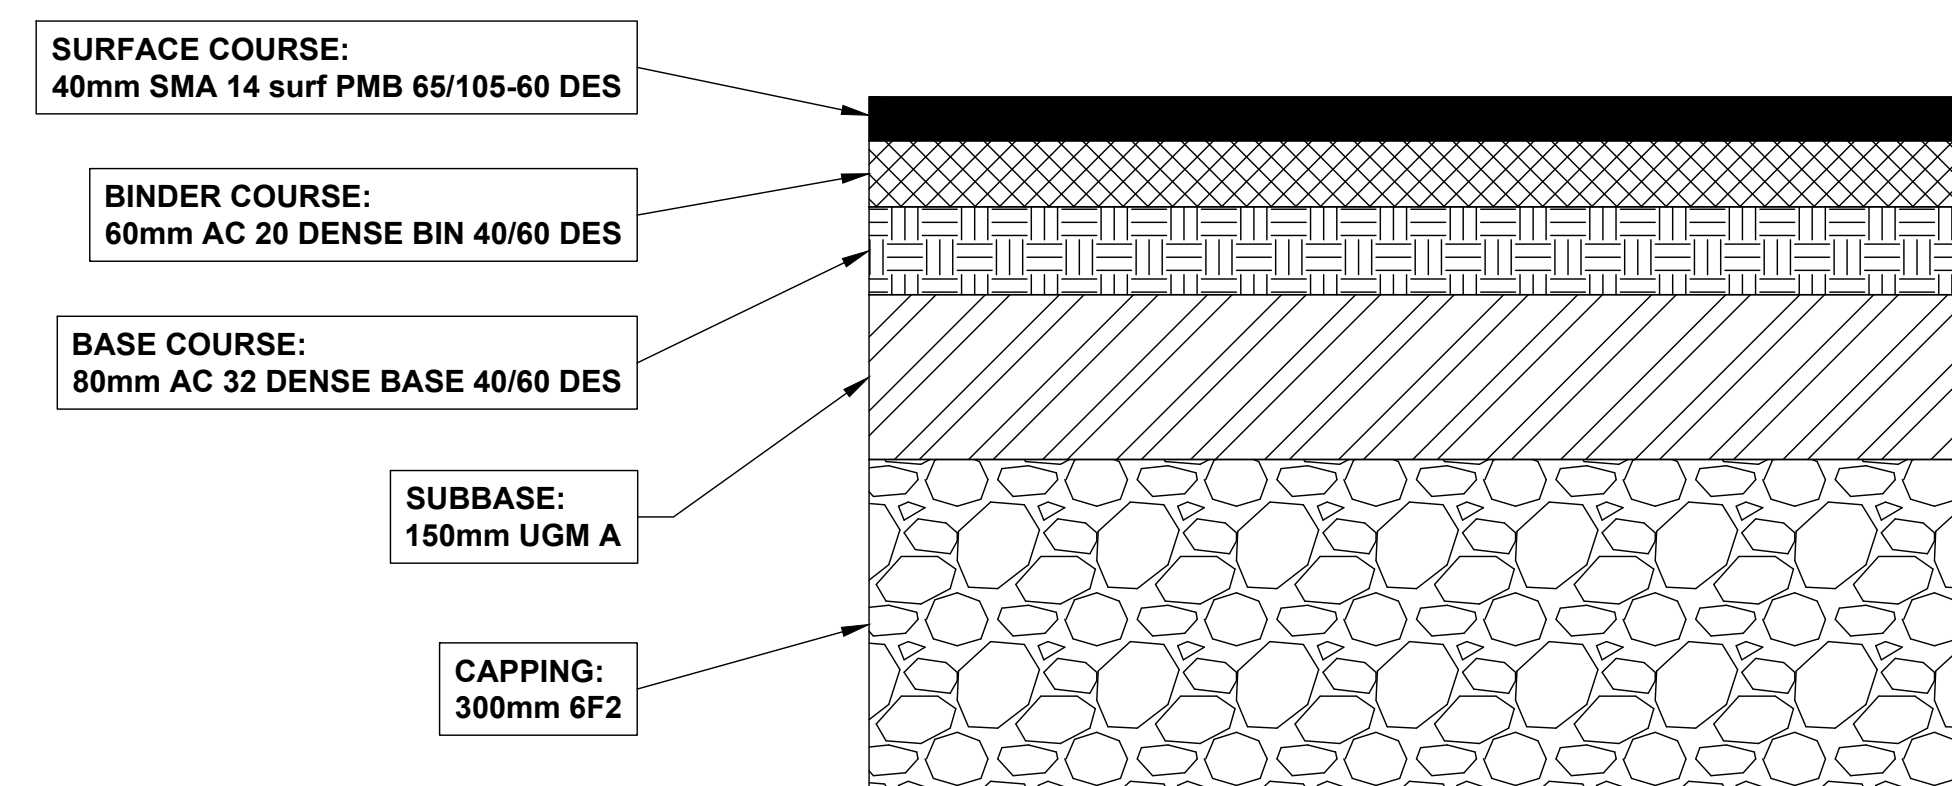

PAVEMENT TYPE: FF-02

