

R:\MDT0902 - Celbridge to Hazelhatch Link Road\8.0 Drawings\DG\01 - Preliminary Design\MDT0902-RPS-01-XX-DR-Z-UT2001 - Typical Utilities Cross-Sections.dwg


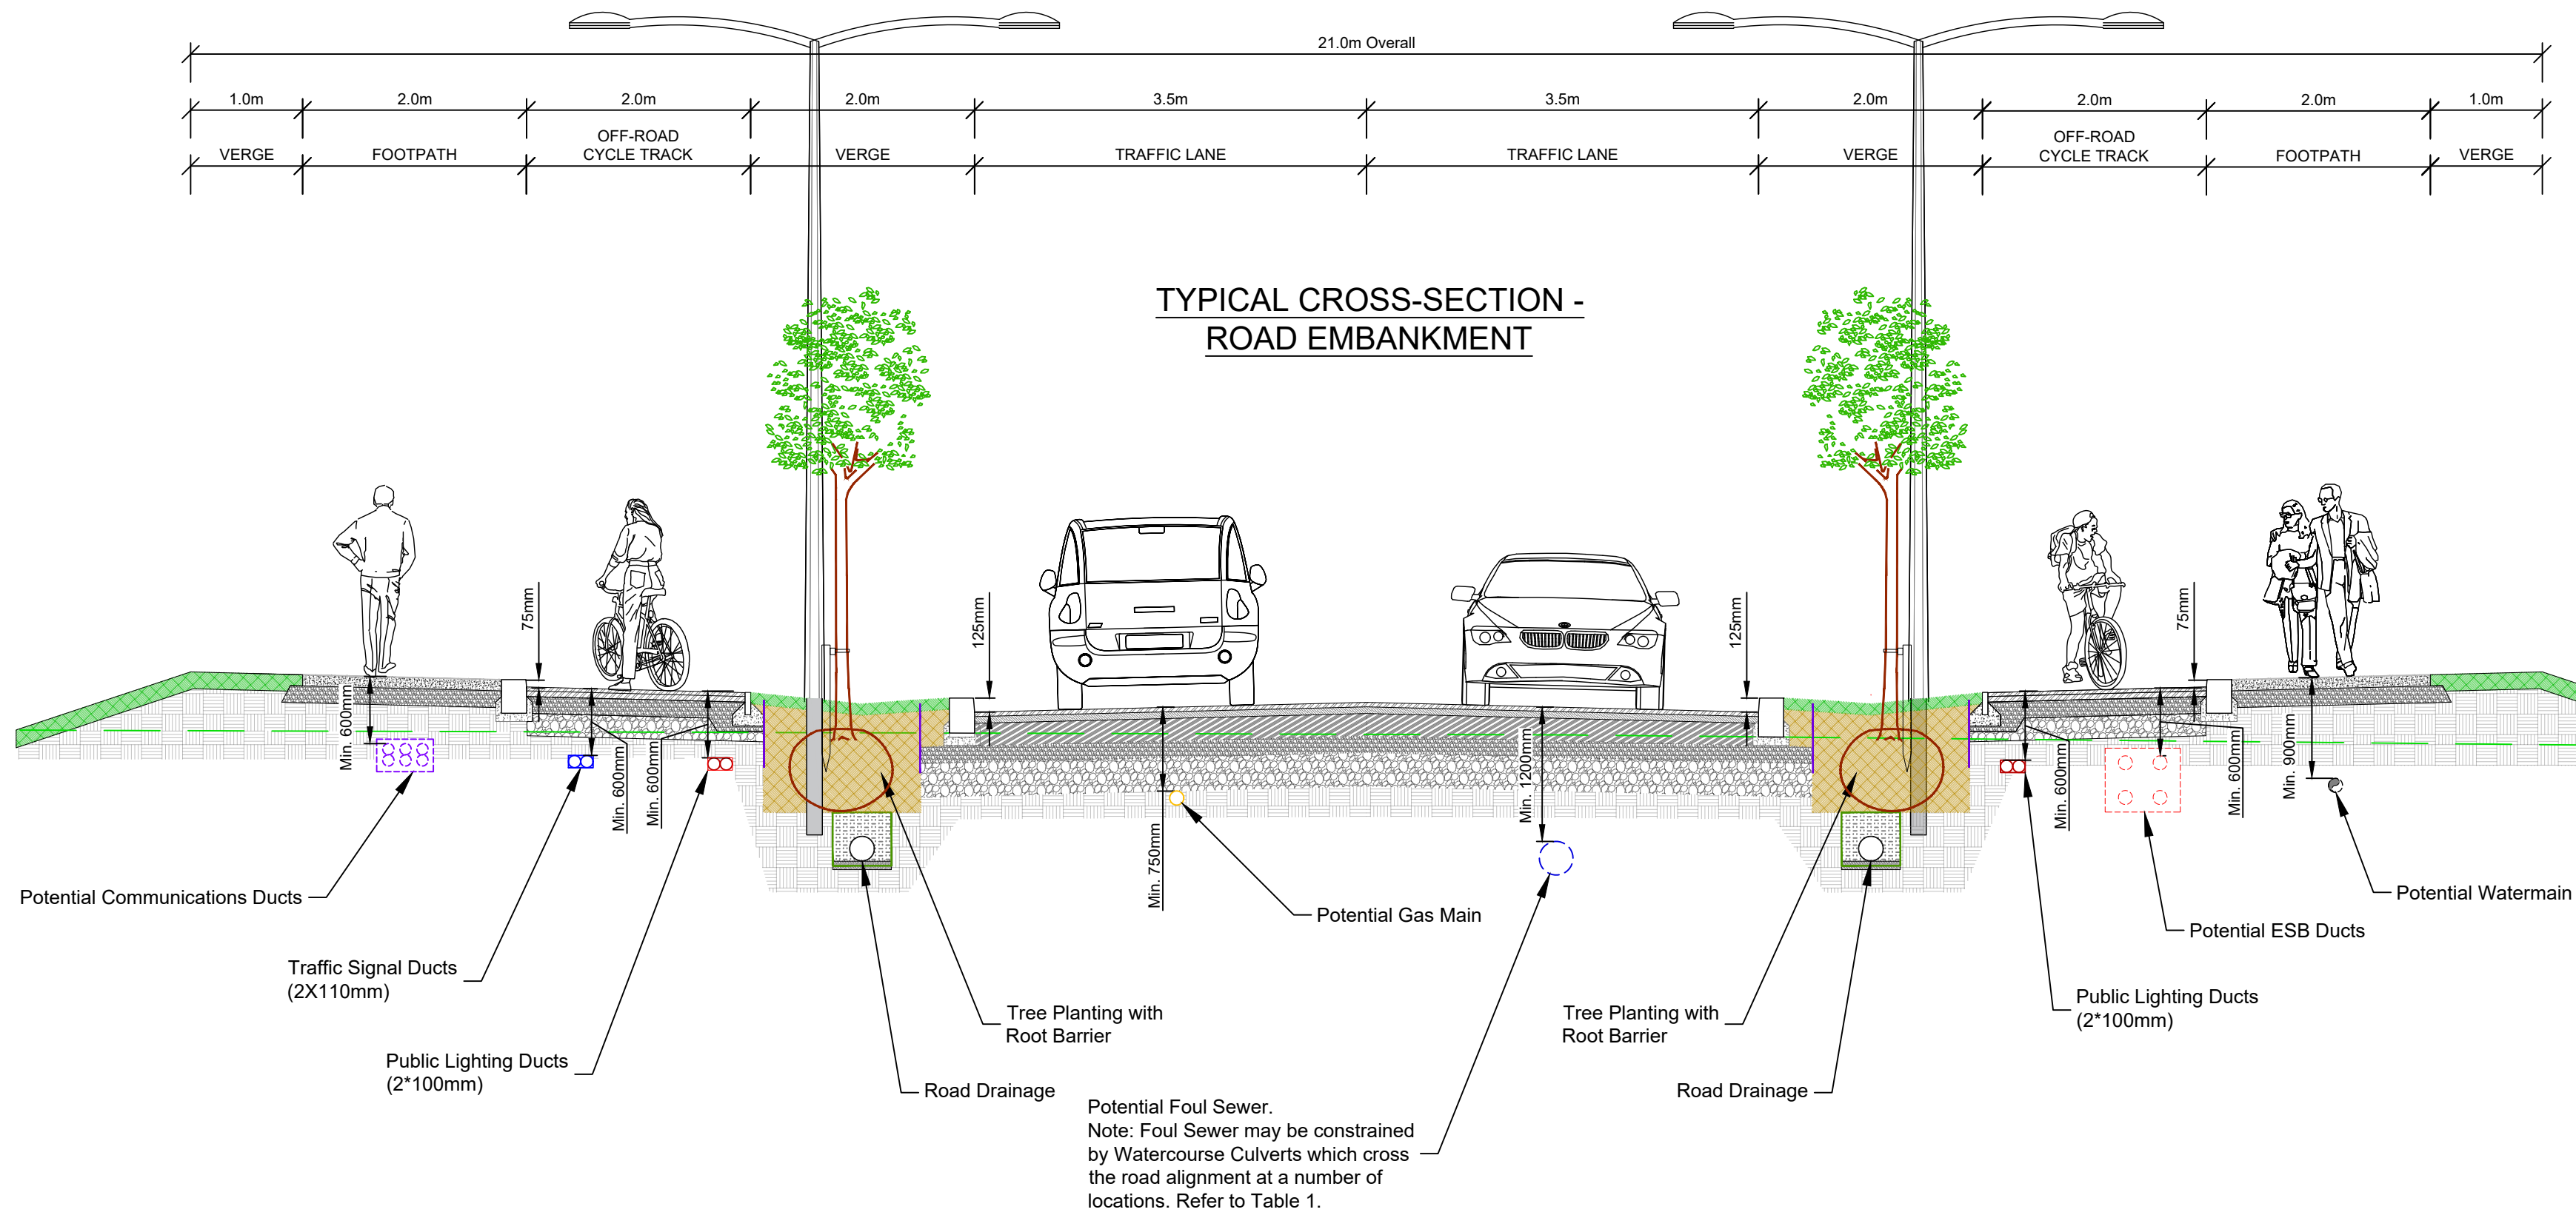


Table 1: Watercourse Culverts			
Culvert Reference	Chainage	Culvert Type	Approximate Cover Depth Above Culvert
Culvert 01	880	Pre-cast Pipe	1.20m
Culvert 02	1490	Pre-cast Box	0.85m
Culvert 03	1710	Pre-cast Box	0.70m

Client

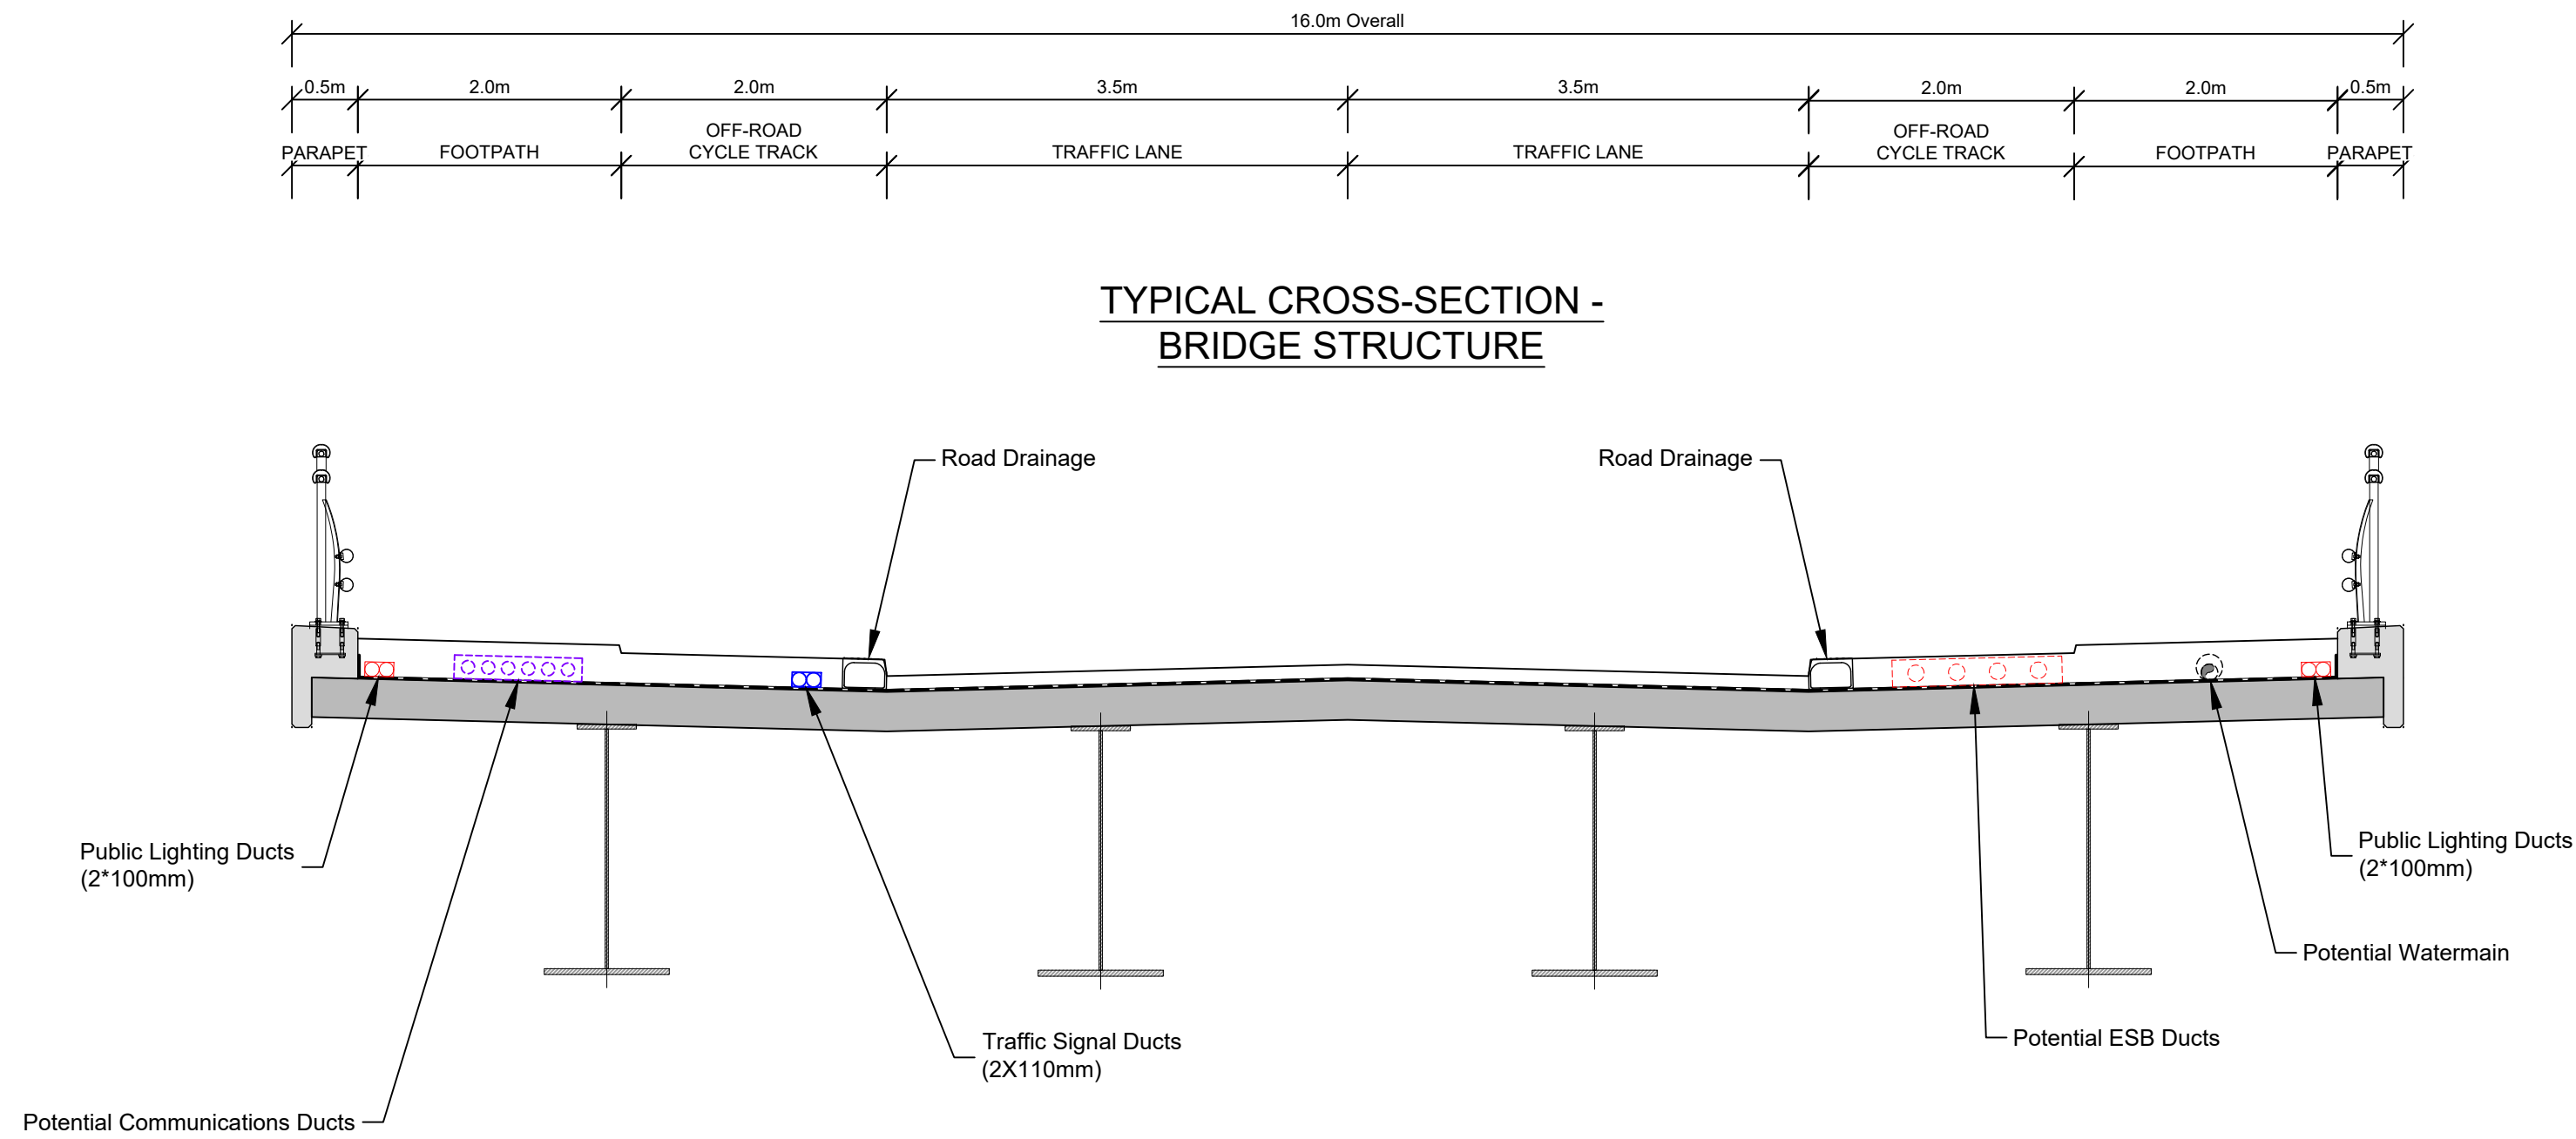

Key Plan

General Notes

- (i) Hard copies, dwf and pdf will form a controlled issue of the drawing. All other formats (dwg etc.) are deemed to be an uncontrolled issue and any work carried out based on these files is at the recipients own risk. RPS will not accept any responsibility for any errors from the use of these files, either by human error by the recipient, listing of the un-dimensioned measurements, compatibility with the recipients software, and any errors arising when these files are used to aid the recipients drawing production, or setting out on site.
- (ii) DO NOT SCALE, use figured dimensions only.

- (iii) This drawing is the property of RPS, it is a project confidential classified document. It must not be copied used or its contents divulged without prior written consent. The needs and expectations of client and RPS must be considered when working with this drawing.

- (iv) Information including topographical survey, geotechnical investigation and utility detail used in the design have been provided by others.

- (v) All Levels refer to Ordnance Survey Datum, Malin Head.

Rev	Date	Dwn Cnkd	Amendment / Issue	App
C01	28/10/25	PD TO	FOR PLANNING APPROVAL	



West Pier
Business Campus
Dun Laoghaire
Co Dublin

T +353 1 4882900
F +353 1 2835676
W www.rpsgroup.com/ireland
E ireland@rpsgroup.com

Scale
1:50 @ A1
1:100 @ A3
Created on
13/05/2024
Sheets
01 of 01

Project
CELBRIDGE HAZELHATCH MOBILITY CORRIDOR

Title
UTILITIES DESIGN
TYPICAL CROSS SECTIONS
AVAILABLE UTILITIES CORRIDORS

Drawing Number
MDT0902-RPS-01-XX-DR-Z-UT2001
Status
A1
Rev
C01