


Elevation View
SCALE 1:50

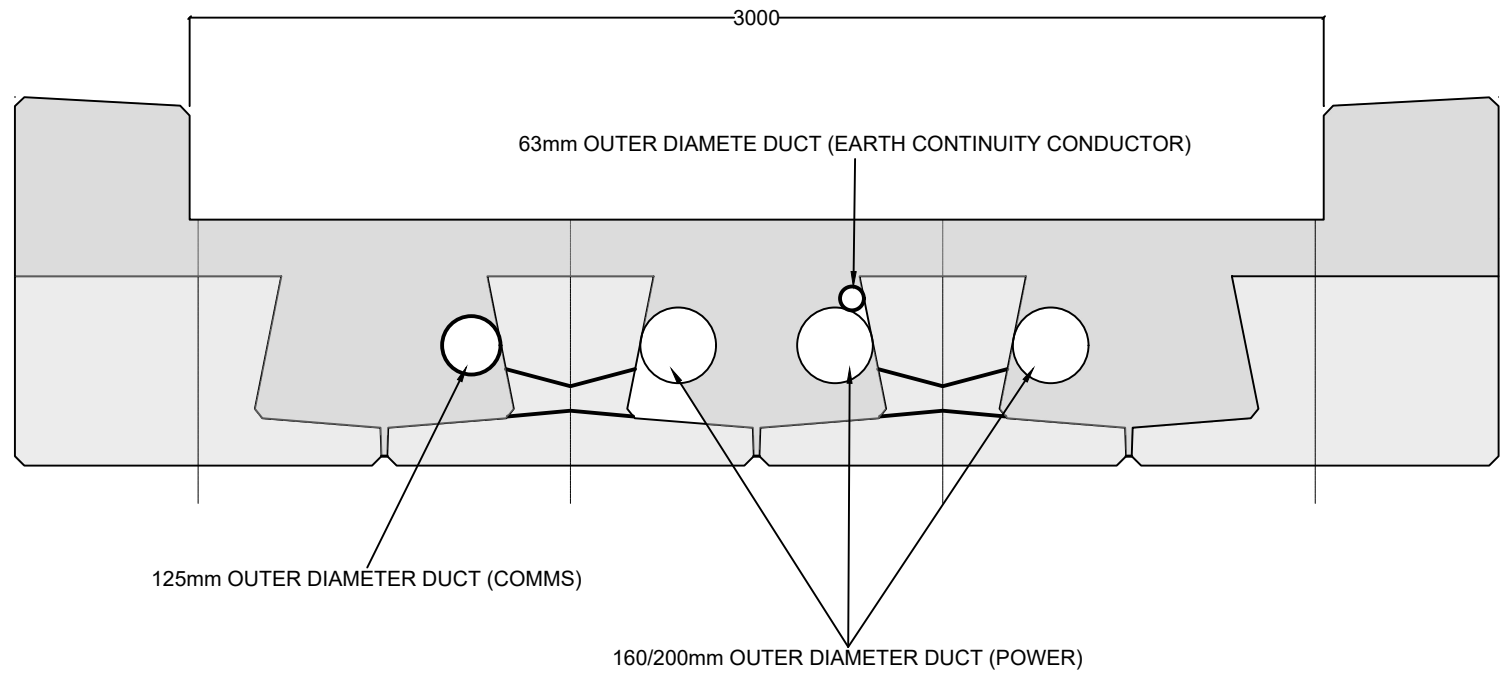

Section A-A
SCALE 1:20

Notes

All dimensions in millimeters unless otherwise noted.

Do not scale from drawings, use figured dimensions only.

Width and length of bridge will vary in parts to suit orientation of surrounding features.

The engineering detail presented on this drawing is representative of, and accommodates all grid connection cable options, as set out in this planning application.

Drawings are for planning only and should not be used for detailed design. The detailed design will be subject to EirGrid approval based on their latest specifications at the time, and equipment dimensions/siting may vary once the exact specification are determined

Legend

Design Team

Prepared By: Terra Solar Developments	Reviewed By: ARG Grid Solutions
	

Revisions

REV	DATE	DESCRIPTION
0	09.09.25	Issued for Planning

Drawn By:	RH
Approved By:	MMC

Summary

Project
Ballyloo Substation & Grid Connection
Location
Ballyloo, Co. Carlow
Title
Dry Deck Cable Bridge Crossing
Drawing Number
BYLOO-DR-047
Scale
1:50 @ A3 and 1:20 @ A3
Ballyloo Solar Farm Limited Commercial House, Millbank Business Park, Lucan, Dublin