



Typical Gate Elevation  
SCALE 1:25

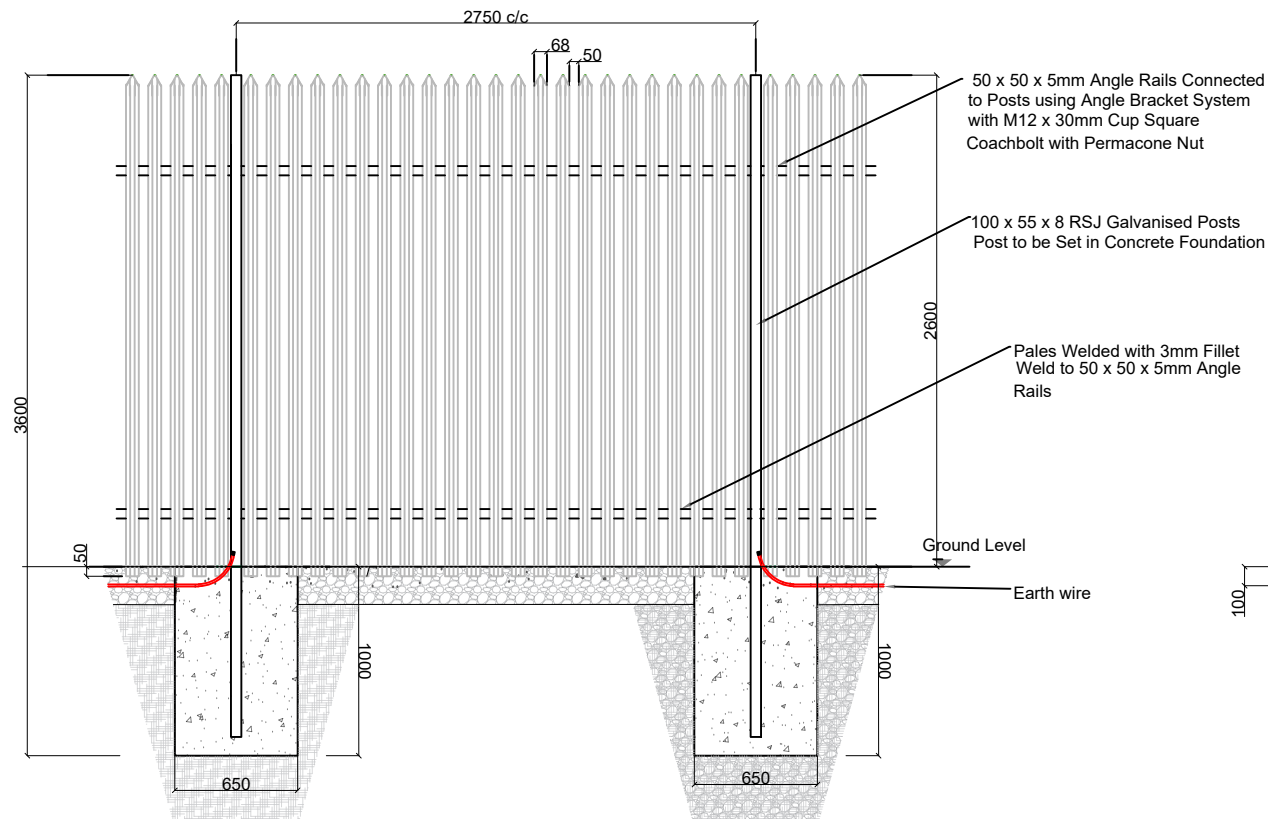

Palisade Fencing Details - Elevation  
SCALE 1:25

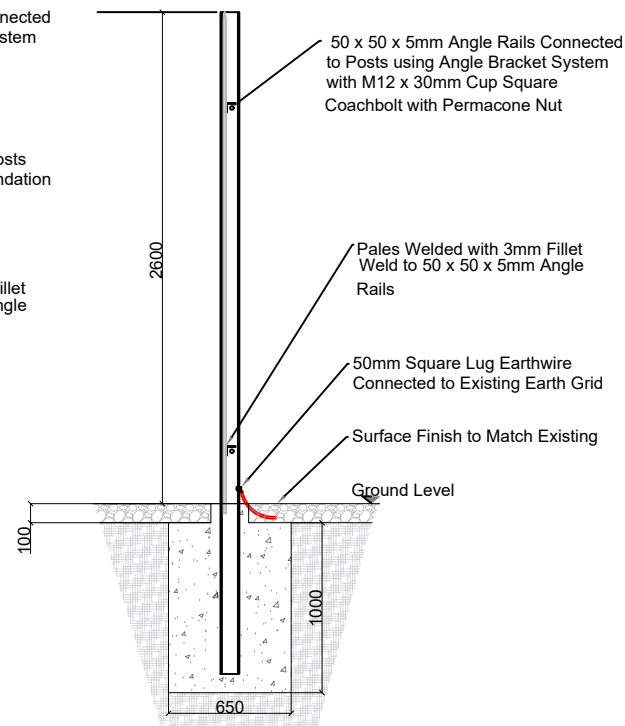

Palisade Fencing Details - Section  
SCALE 1:25

## Notes

All dimensions in millimeters unless otherwise noted.

Do not scale from drawings, use figured dimensions only.

This drawing or any part of it may not be reproduced without prior consent.

The engineering detail presented on this drawing is representative of all substation options as set out in this planning application

Drawings are for planning only and should not be used for detailed design. The detailed design will be subject to EirGrid approval based on their latest specifications at the time, and equipment dimensions/siting may vary once the exact specification are determined

## Legend

## Revisions

Prepared By: Terra Solar Developments  
Reviewed By: ARG Grid Solutions



## Revisions

REV	DATE	DESCRIPTION
0	12.09.25	Issued for Planning

Drawn By: RH  
Approved By: MMC

## Summary

Project  
Ballyloo Substation & Grid Connection

Location  
Ballyloo, Co. Carlow

Title  
Gate and Fencing Details

Drawing Number  
BYLOO-DR-048

Scale  
1:40 @ A3

Ballyloo Solar Farm Limited  
Commercial House  
Millbank Business Park  
Lucan  
Dublin