


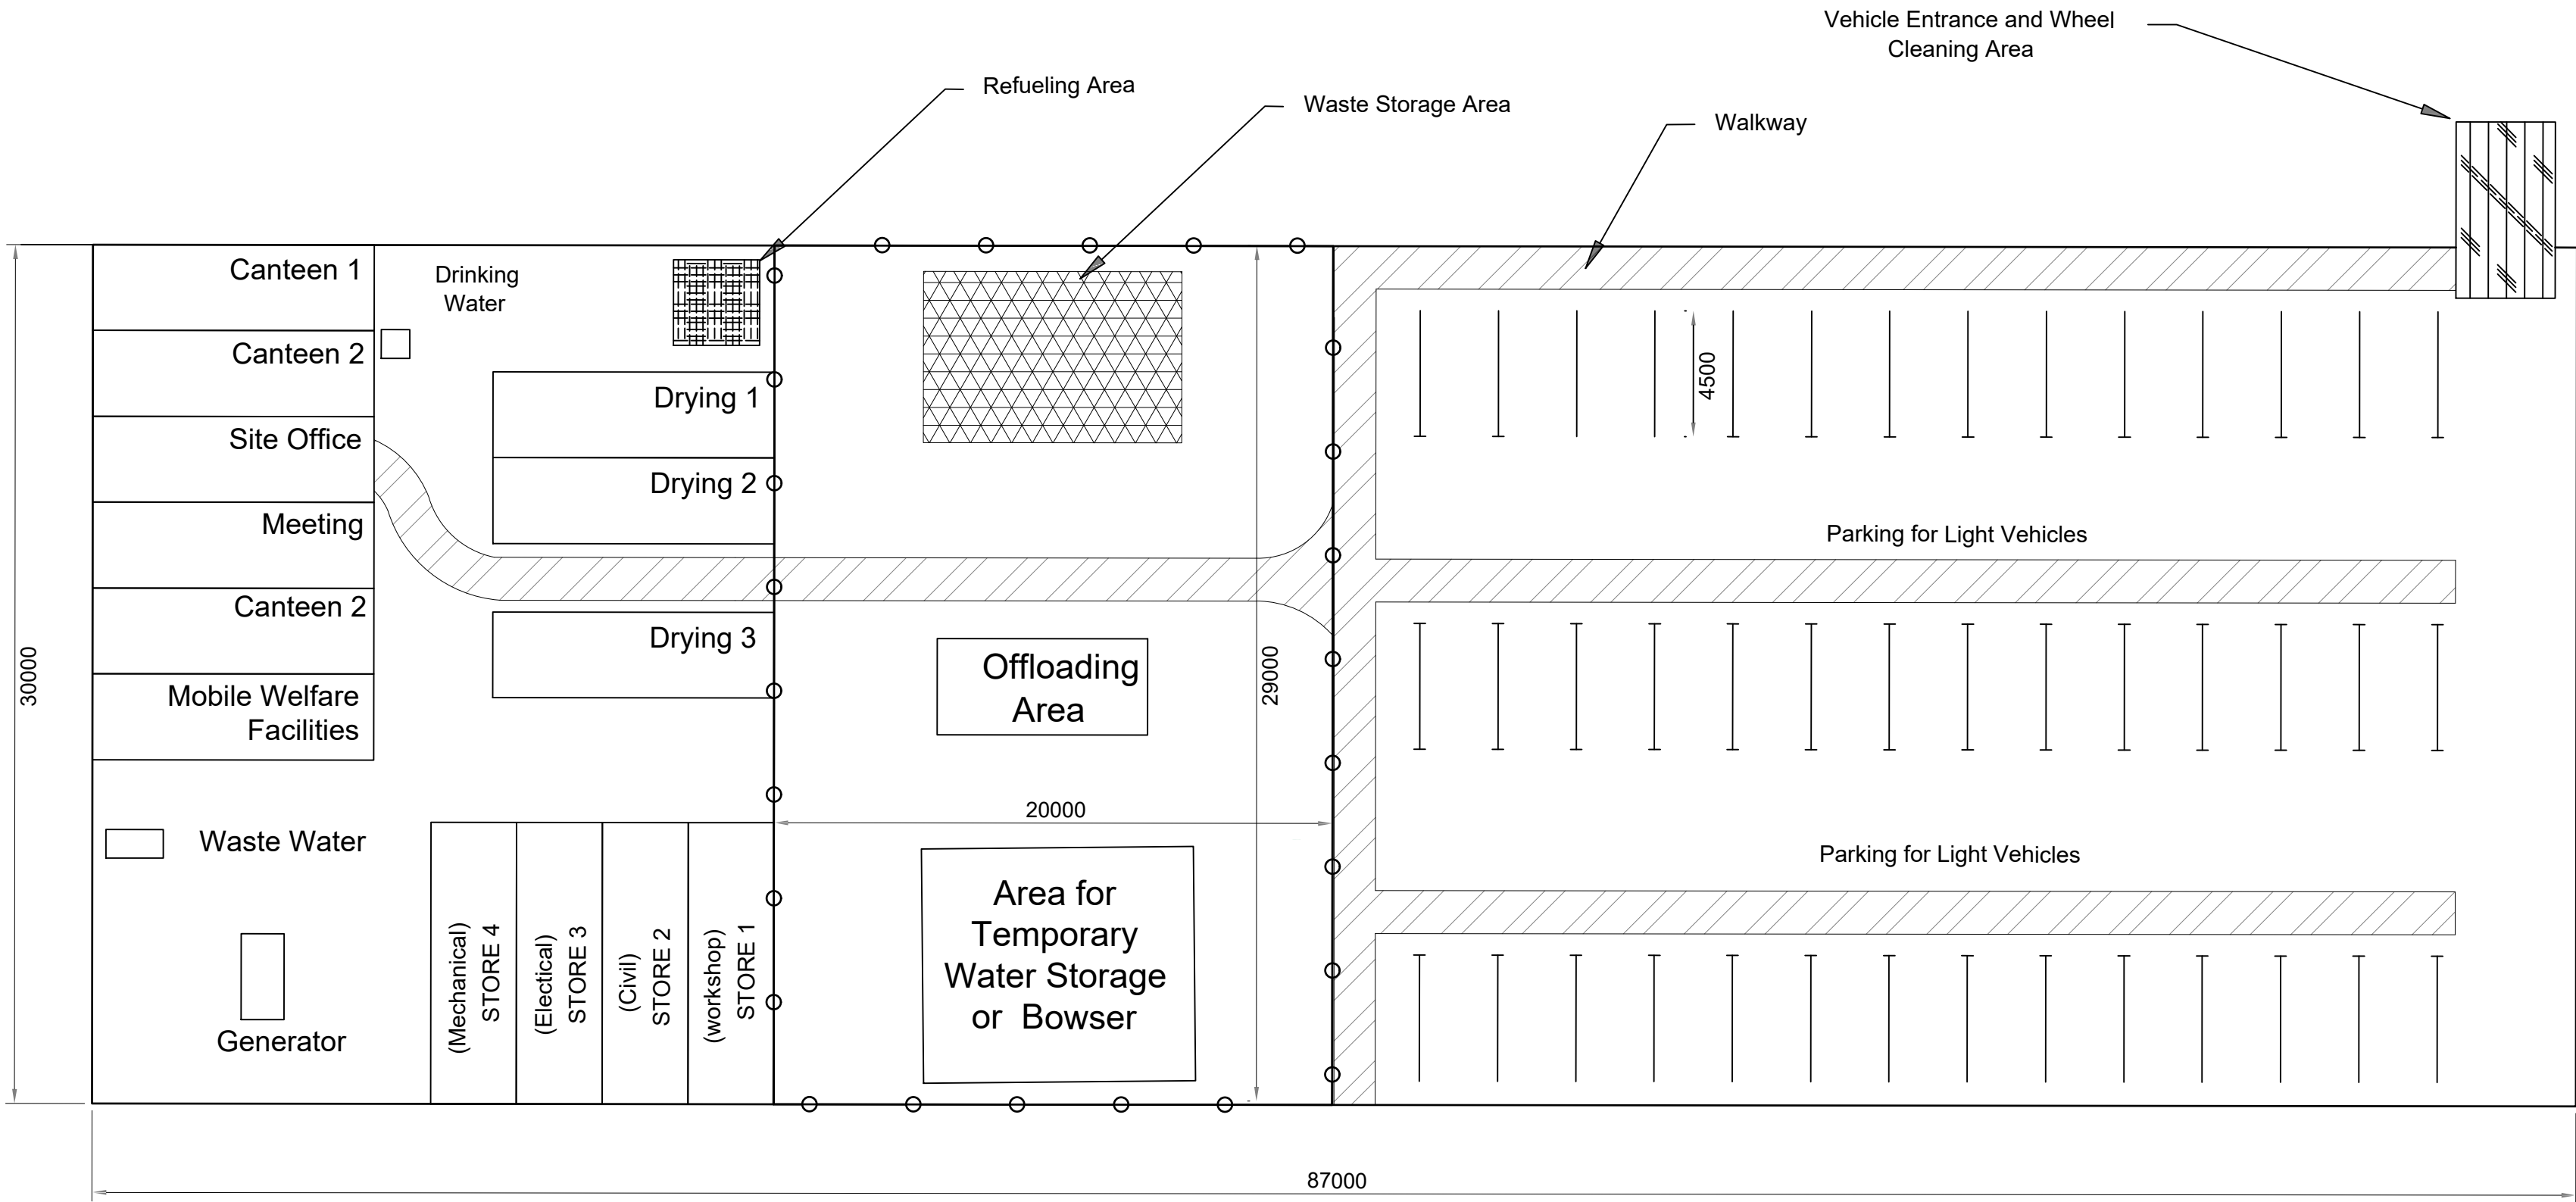

Note
All surfaces to be finished in either compacted gravel over a permeable geotextile layer.
Road edges and fences are for delineation purposes only.
Final shape, size and layout configuration will be tailored to the particulars of the site. Refer to submitted site layout plans for further details.

Notes

For details of Temporary Construction compound in relation to site layout refer to BYLOO-DR-051(A), BYLOO-DR-051(B) and BYLOO-DR-051(C).

All dimensions in millimeters unless otherwise noted.

Do not scale from drawings, use figured dimensions only.

This drawing or any part of it may not be reproduced without prior consent.

The engineering detail presented on this drawing is representative of all substation options as set out in this planning application.


Legend

Revisions

Prepared By: Terra Solar Developments	Reviewed By: ARG Grid Solutions
	

Revisions

REV	DATE	DESCRIPTION
0	12.09.25	Issued for Planning
1	05.08.26	Issued for RFI
Drawn By: RH		
Approved By: MMC		

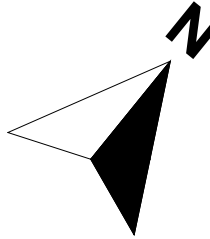

Summary

Project
Ballyloo Substation & Grid Connection
Location
Ballyloo, Co. Carlow
Title
Temporary Construction Compound
Drawing Number
BYLOO-DR-051
Scale
1:200 @ A1
Ballyloo Solar Farm Limited 1st Floor Rear Ferry House 48-53 Lower Mount Street Dublin 2