


Typical Gate & Fence to Public Road Plan

Scale 1:50

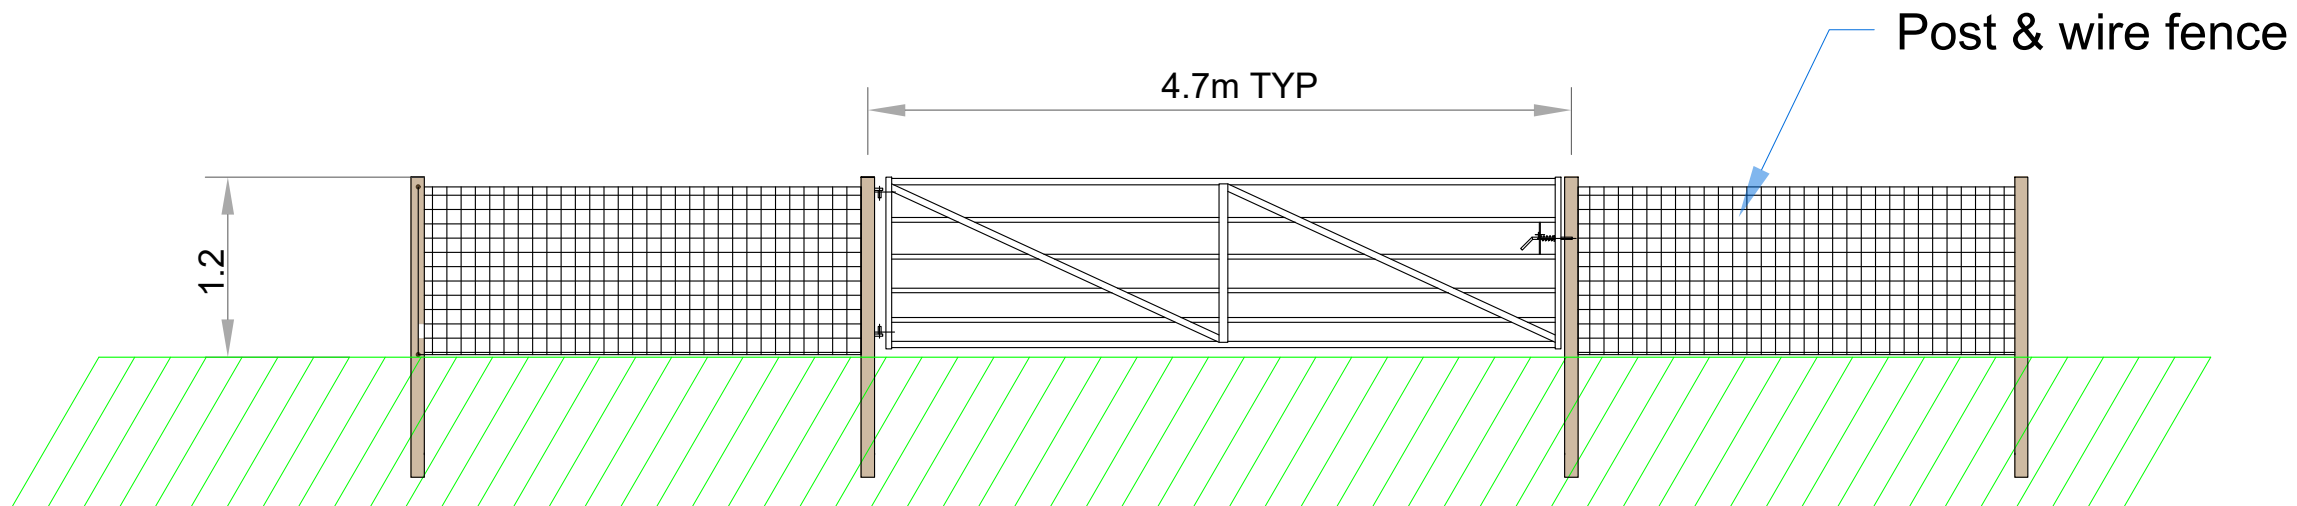

Typical Gate & Fence to Public Road Elevation

Scale 1:50

Notes

Do not scale from drawings, use figured dimensions only.

This drawing or any part of it may not be reproduced without prior consent.

The engineering detail presented on this drawing is representative of all substation options as set out in this planning application

Drawings are for planning only and should not be used for detailed design. The detailed design will be subject to EirGrid approval based on their latest specifications at the time, and equipment dimensions/siting may vary once the exact specification are determined

Legend

Revisions

REV	DATE	DESCRIPTION
0	05.08.26	Issued for RFI

Drawn By: RH
Approved By: MMC

Summary

Project

Ballyloo Substation & Grid Connection

Location

Ballyloo, Co. Carlow

Title

Entrance Gate Details

Drawing Number

BYLOO-DR-060

Scale

1:50 @ A3

Ballyloo Solar Farm Limited
1st Floor Rear
Ferry House
48-53 Lower Mount Street
Dublin 2