
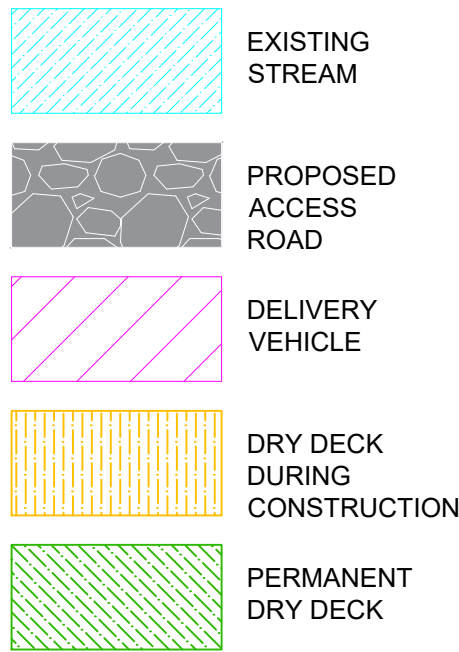
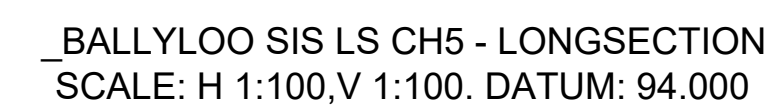
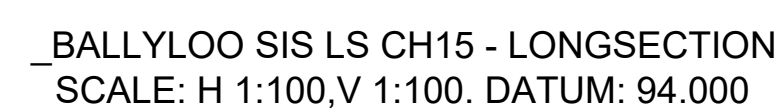
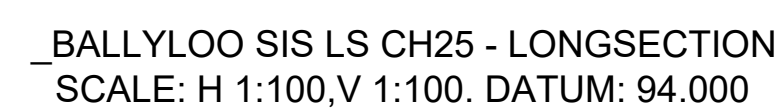
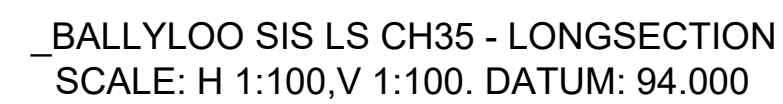


5.930  
ring Roa

**PROPOSED PLAN**  
(Scale 1 : 100)

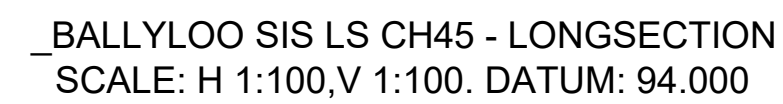

1. This drawing is the property of Civil and Structural Engineering Advisors Ltd. It is a confidential document and must not be copied, used or its contents divulged without prior written consent.
2. DO NOT SCALE. All figures and dimensions are in millimetres only. All dimensions are in mm unless stated otherwise. All levels are referred to Ordnance Survey Datum, Mean High.
3. If the 'Designer's Risk Assessment - Residual Risks' is not provided with this drawing please ensure that it is requested and received from Civil and Structural Engineering Advisors Ltd. on +353 (0)86 1938 642 before Works commence.

**CSEA**  
**CIVIL AND STRUCTURAL**  
ENGINEERING ADVISORS LTD.

|          |            |                               |                                                |    |      |
|----------|------------|-------------------------------|------------------------------------------------|----|------|
| Drawn    | DC         | Project                       | <b>Ballyloo Substation and Grid Connection</b> |    |      |
| Checked  | KR         |                               |                                                |    |      |
| Approved | KR         |                               |                                                |    |      |
| Date     | Aug. 2026  | Title                         | Proposed Construction Water Management         |    |      |
| Scale    | Half @ A3  | Entrance 1 - Dry Deck Details |                                                |    |      |
|          | Shown @ A1 | (Sheet 1 of 1)                |                                                |    |      |
| Job No.  | File Ref.  | 2025-09-10.dwg                | Drg. No.                                       | 03 | Rev. |
|          |            |                               |                                                |    | D01  |