



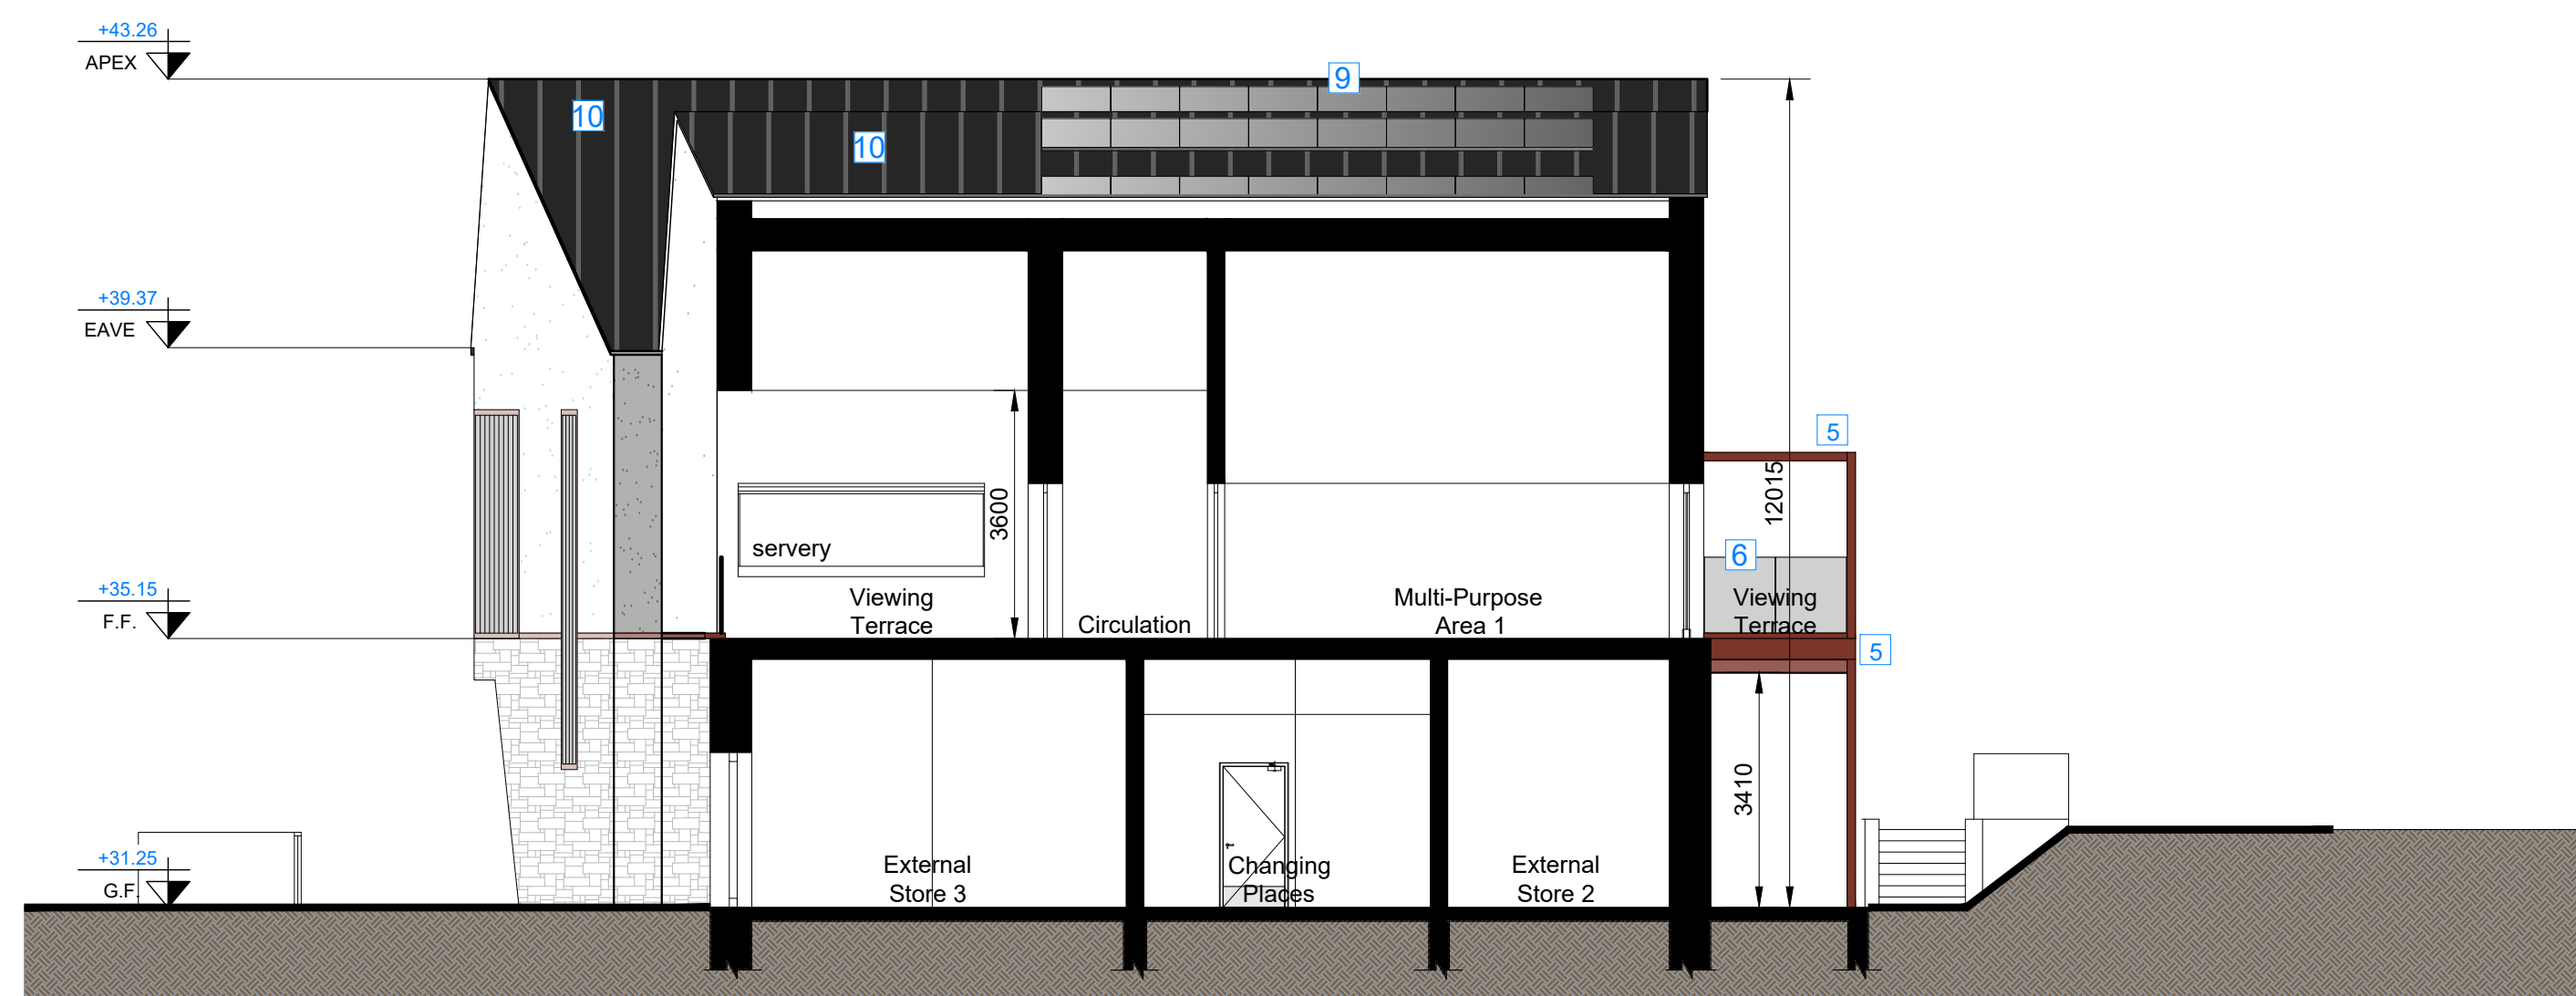

PROPOSED SECTION BB
SCALE 1:100

- ### MATERIAL LEGEND
- | | |
|----|---|
| 1 | ROUGHCAST RENDER, PAINTED FINISH.
COLOUR: OFF-WHITE, LIGHT GREY. |
| 2 | SELECTED LIMESTONE CLADDING.
COLOUR NATURAL GREY. |
| 3 | PRESSED ALUMINIUM PARAPET CAPPING IN
COLOUR 80RR 10/306. |
| 4 | POLYESTER POWDER COATED DOUBLE GLAZED
ALUMINIUM CURTAIN WALLING, WINDOWS & DOORS IN
COLOUR 80RR 10/306. |
| 5 | PAINTED STEEL BALCONY FRAME TO FACADE OF
BUILDING - COLOUR 80RR 10/306. |
| 6 | STRUCTURAL GLASS BALUSTRADE. |
| 7 | POLYESTER POWDER COATED STEEL MESH IN
COLOUR 80RR 10/306. |
| 8 | FACADE SIGNAGE - FINAL DESIGN TO BE AGREED |
| 9 | SOLAR PANELS |
| 10 | STANDING SEAM METAL ROOF SHEETING
COLOUR: RAL 7016 |
| 11 | ACCESS HATCH TO KITCHENETTE |
| 12 | SMOOTH RENDER, PAINTED FINISH.
COLOUR: 80RR 10/306.. |

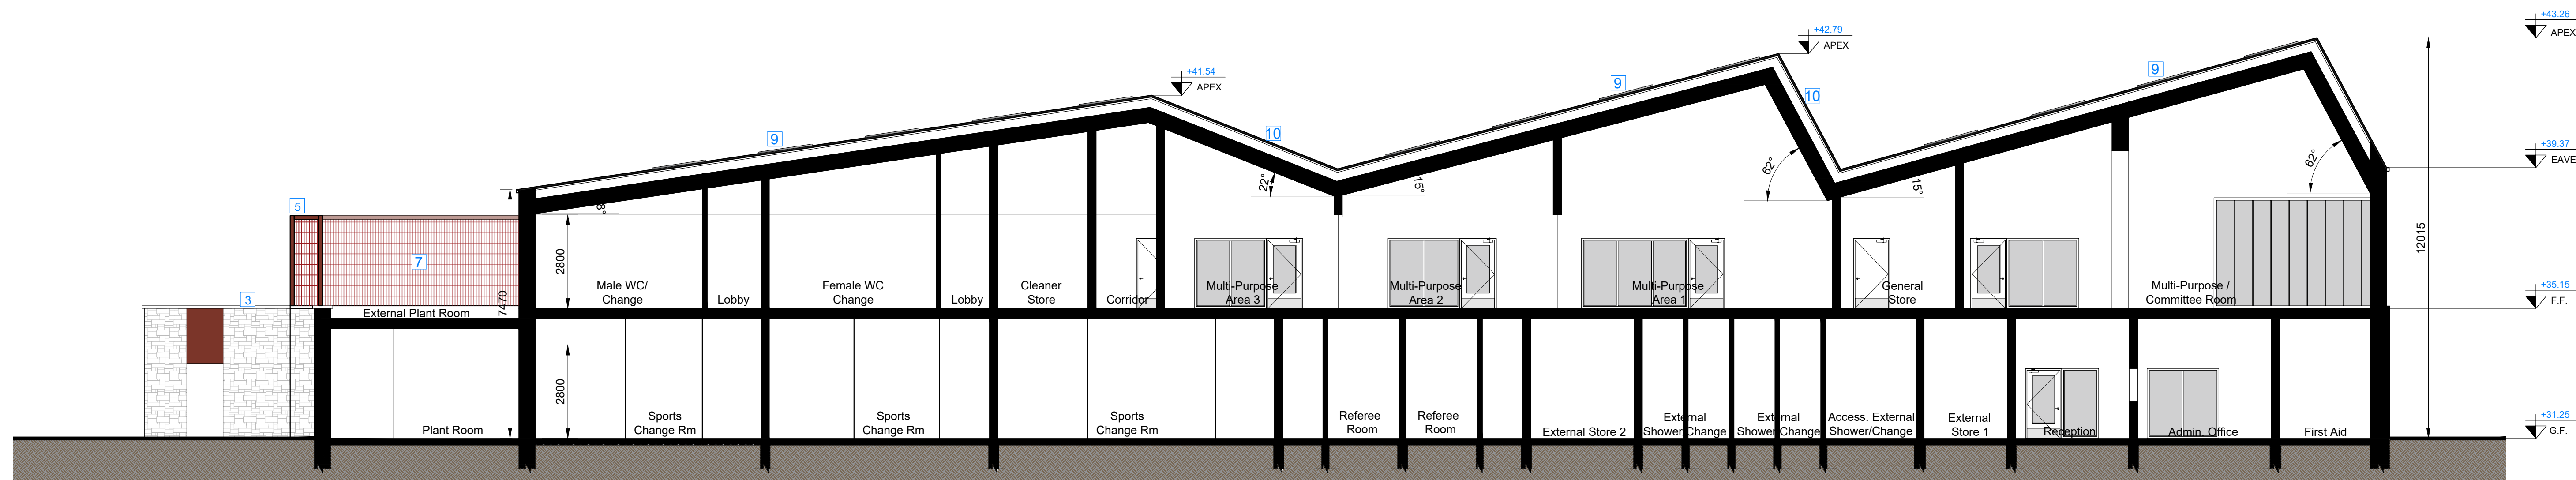

PROPOSED SECTION A-A
SCALE 1:100

[illegible]


FIGURED DIMENSIONS ONLY TO BE TAKEN FROM THIS DRAWING. DIMENSIONS TO BE CHECKED ON SITE.

CONSULTANTS TO BE INFORMED IMMEDIATELY OF ANY DISCREPANCIES BEFORE WORK PROCEEDS.

THIS DRAWING AND ANY DESIGN HEREON IS THE COPYRIGHT OF THE CONSULTANTS AND MAY NOT BE REPRODUCED WITHOUT WRITTEN CONSENT. ALL DRAWINGS REMAIN THE PROPERTY OF THE CONSULTANTS

12 Barrington Street, Limerick, Ireland, V94 XA4W.
p. 061 312100 e. info@quinnarchitects.ie w. www.quinnarchitects.ie

QUINN
Architects

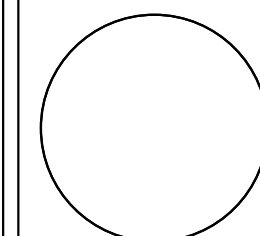

JOB TITLE	KINGSTON PARK & MILLERS LANE - PUBLIC PARK & PUBLIC URBAN REALM PROJECT
DWG. TITLE	PROPOSED SECTIONS A-A & B-B PLANNING STAGE

JOB NO. 2412	DRG. NO. 2020	STATUS PLANNING PERMISSION		
SCALES 1:100 @A1	DATE 2025.09.26	DRAWN NS	CHECKED CQ	
FILE NAME 2412-QNA-XX-XX-DR-A-2020		SUITABILITY P3	REV. NO. P01	