

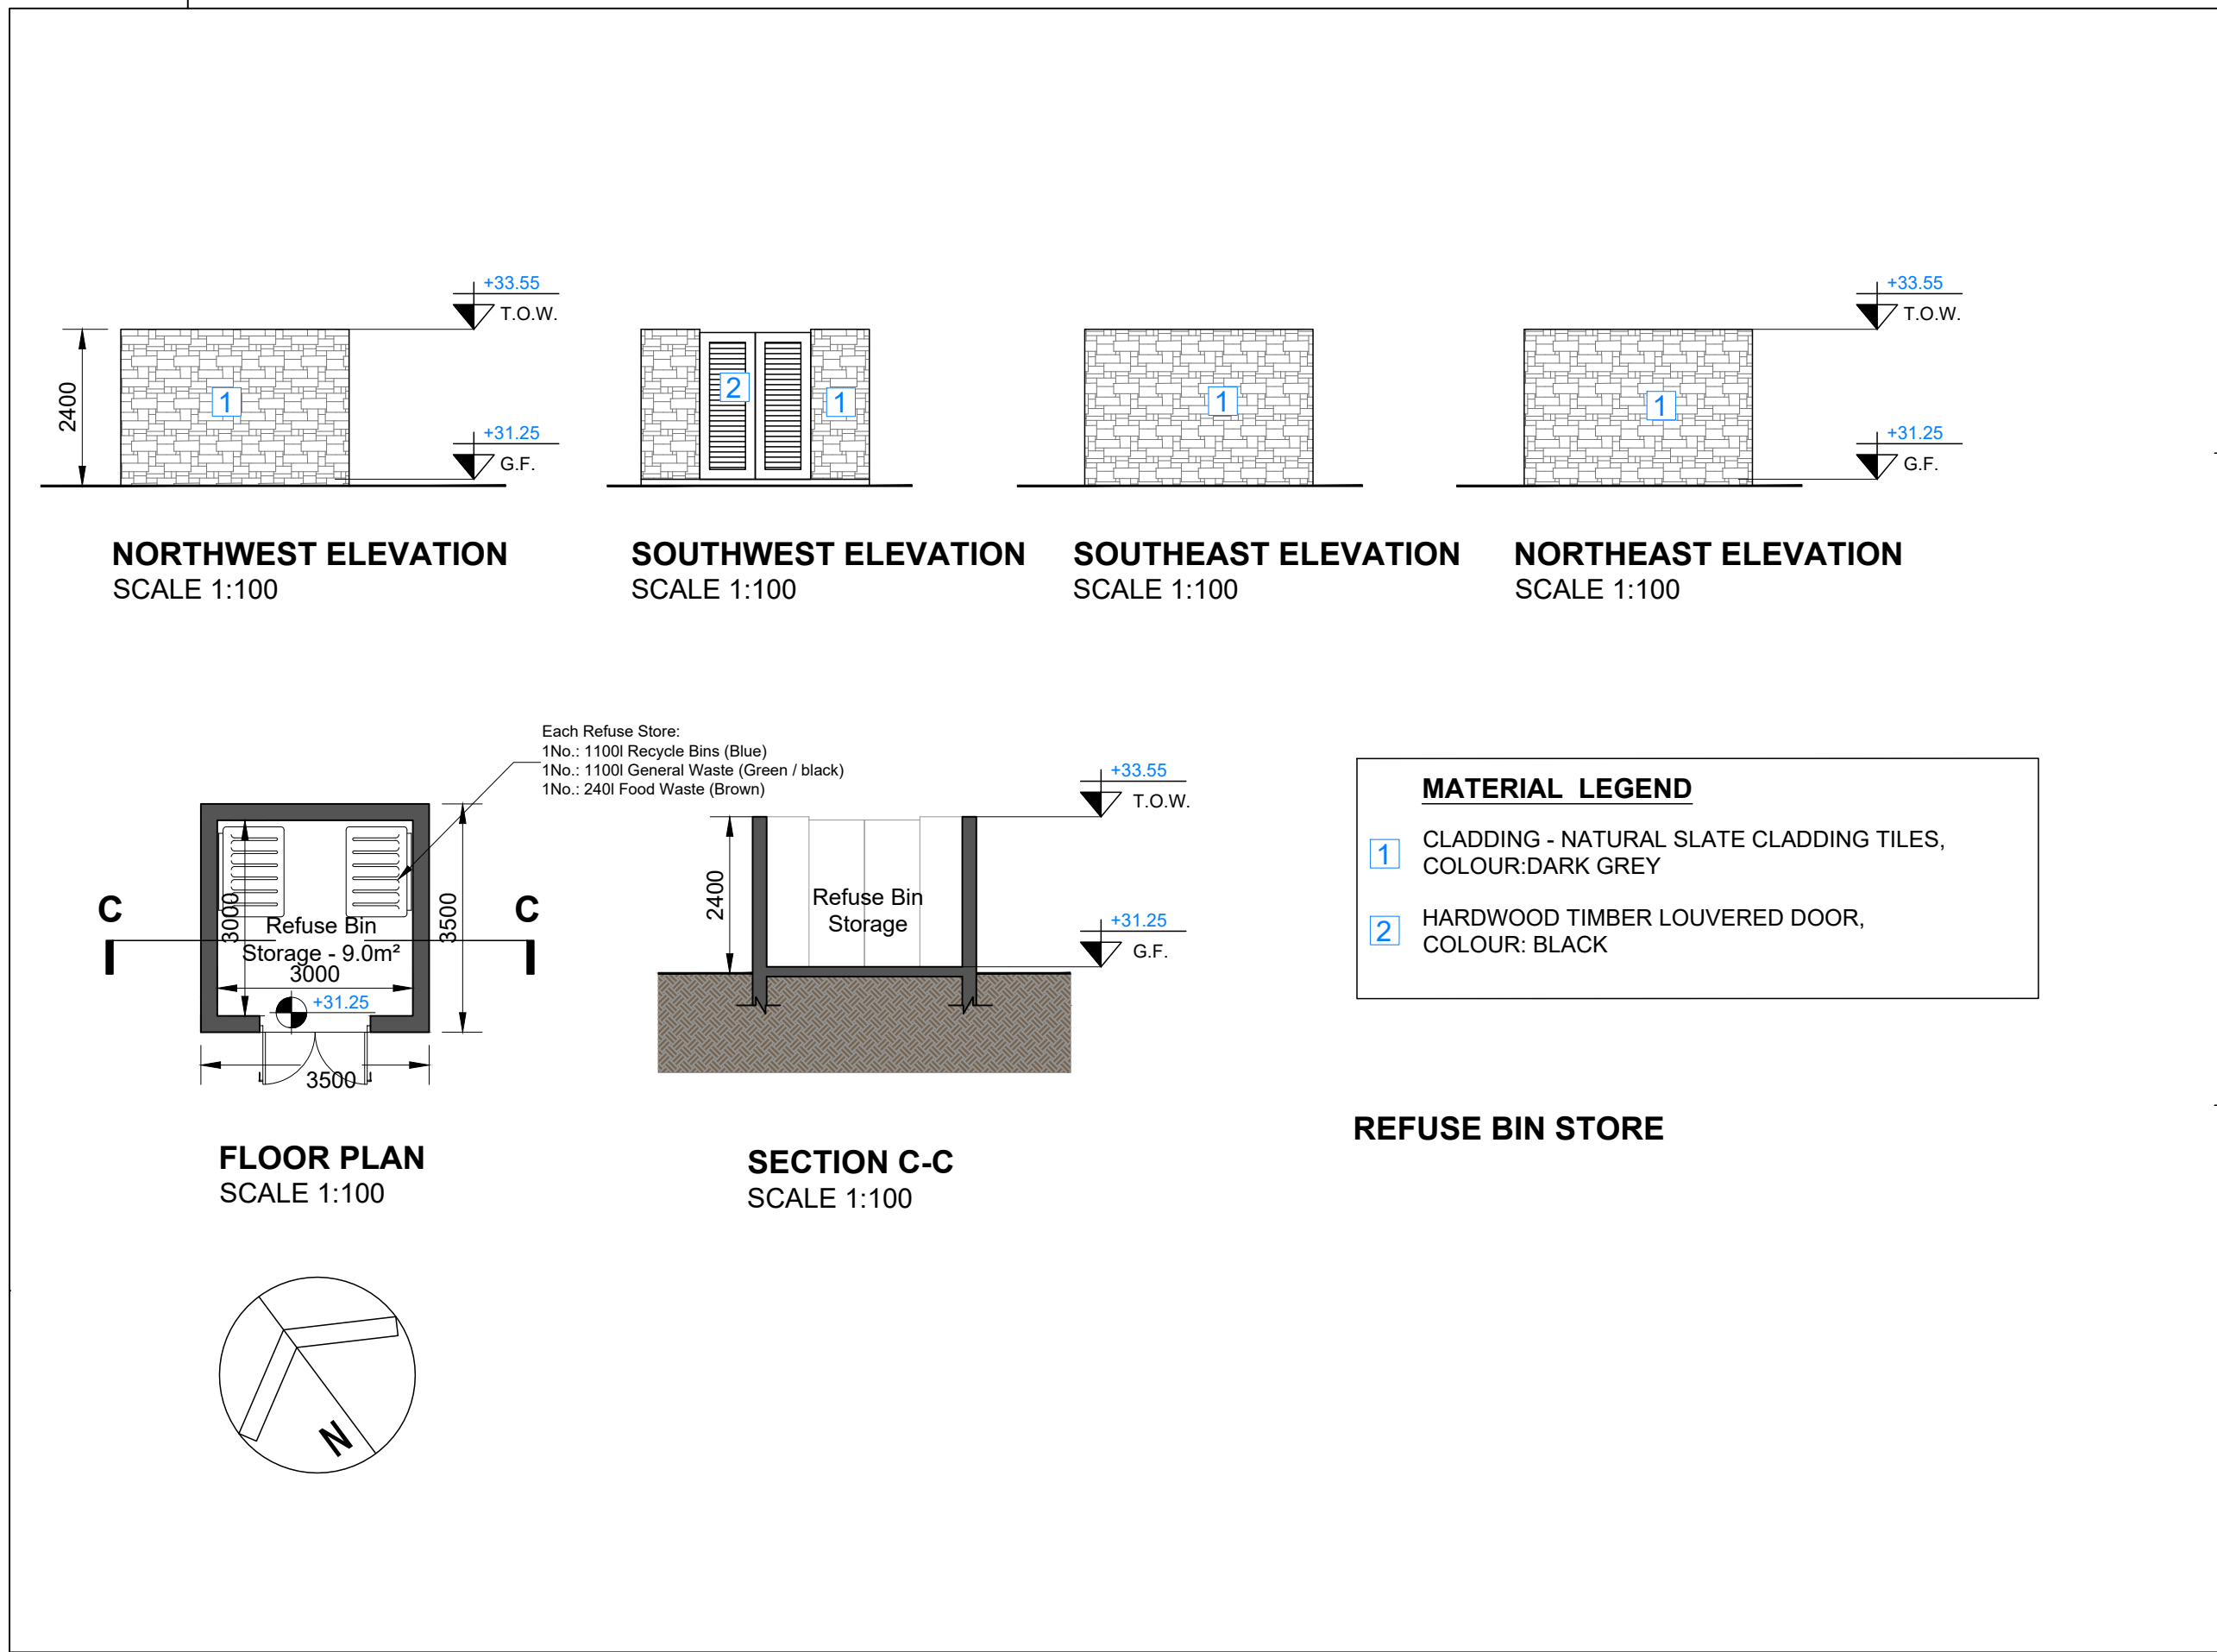
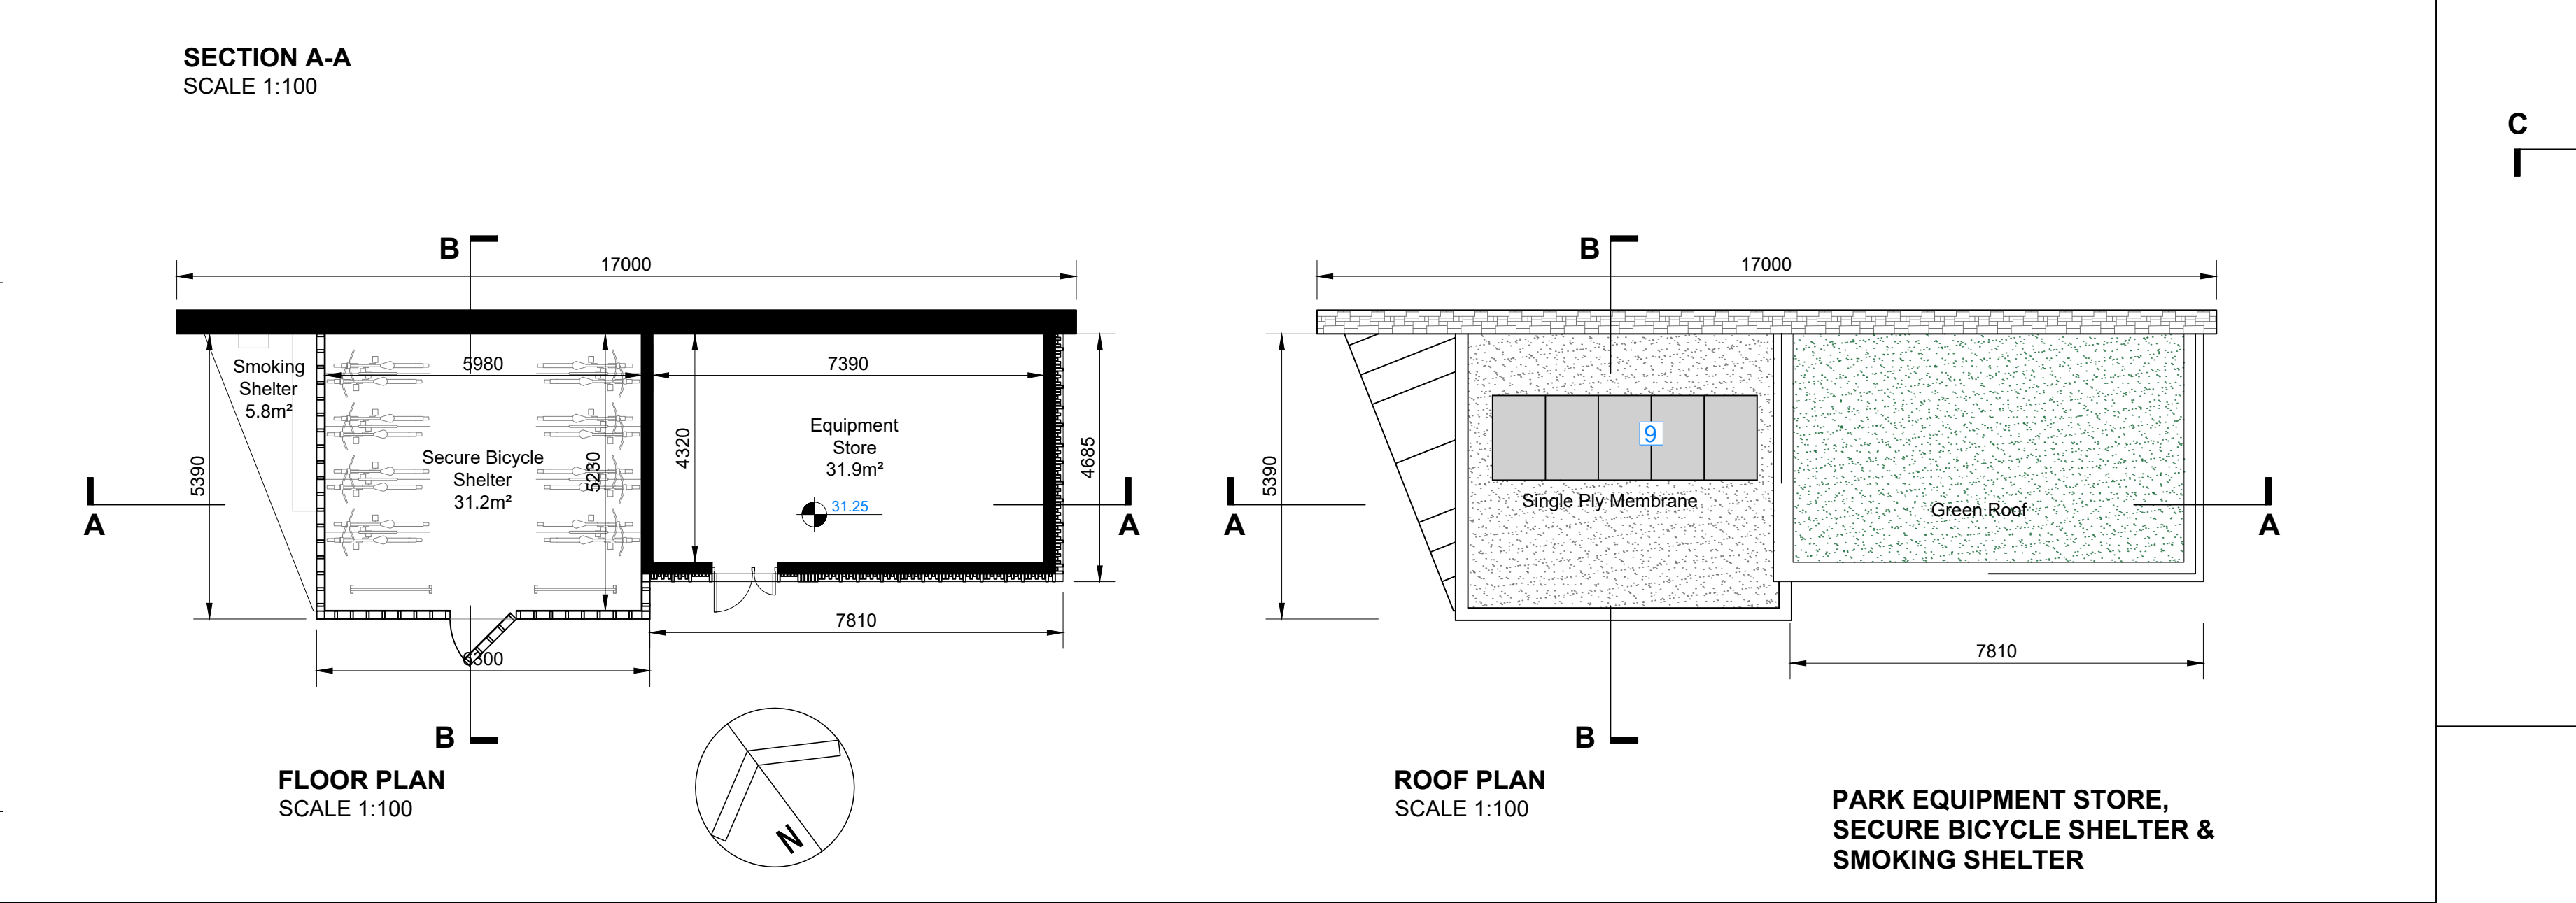
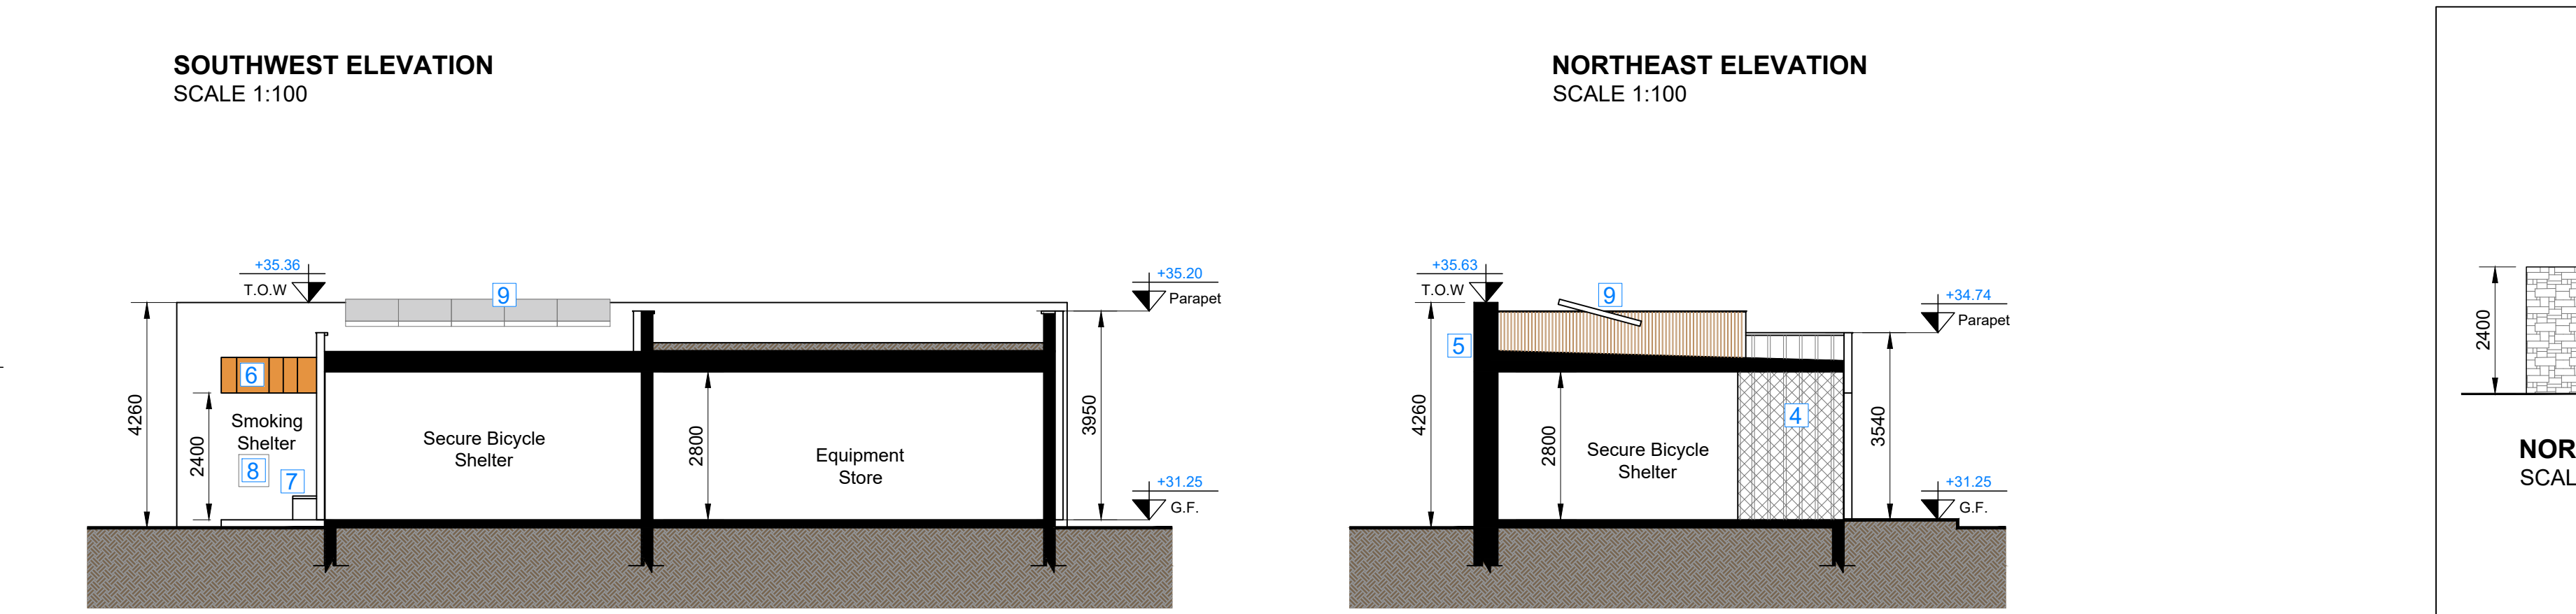


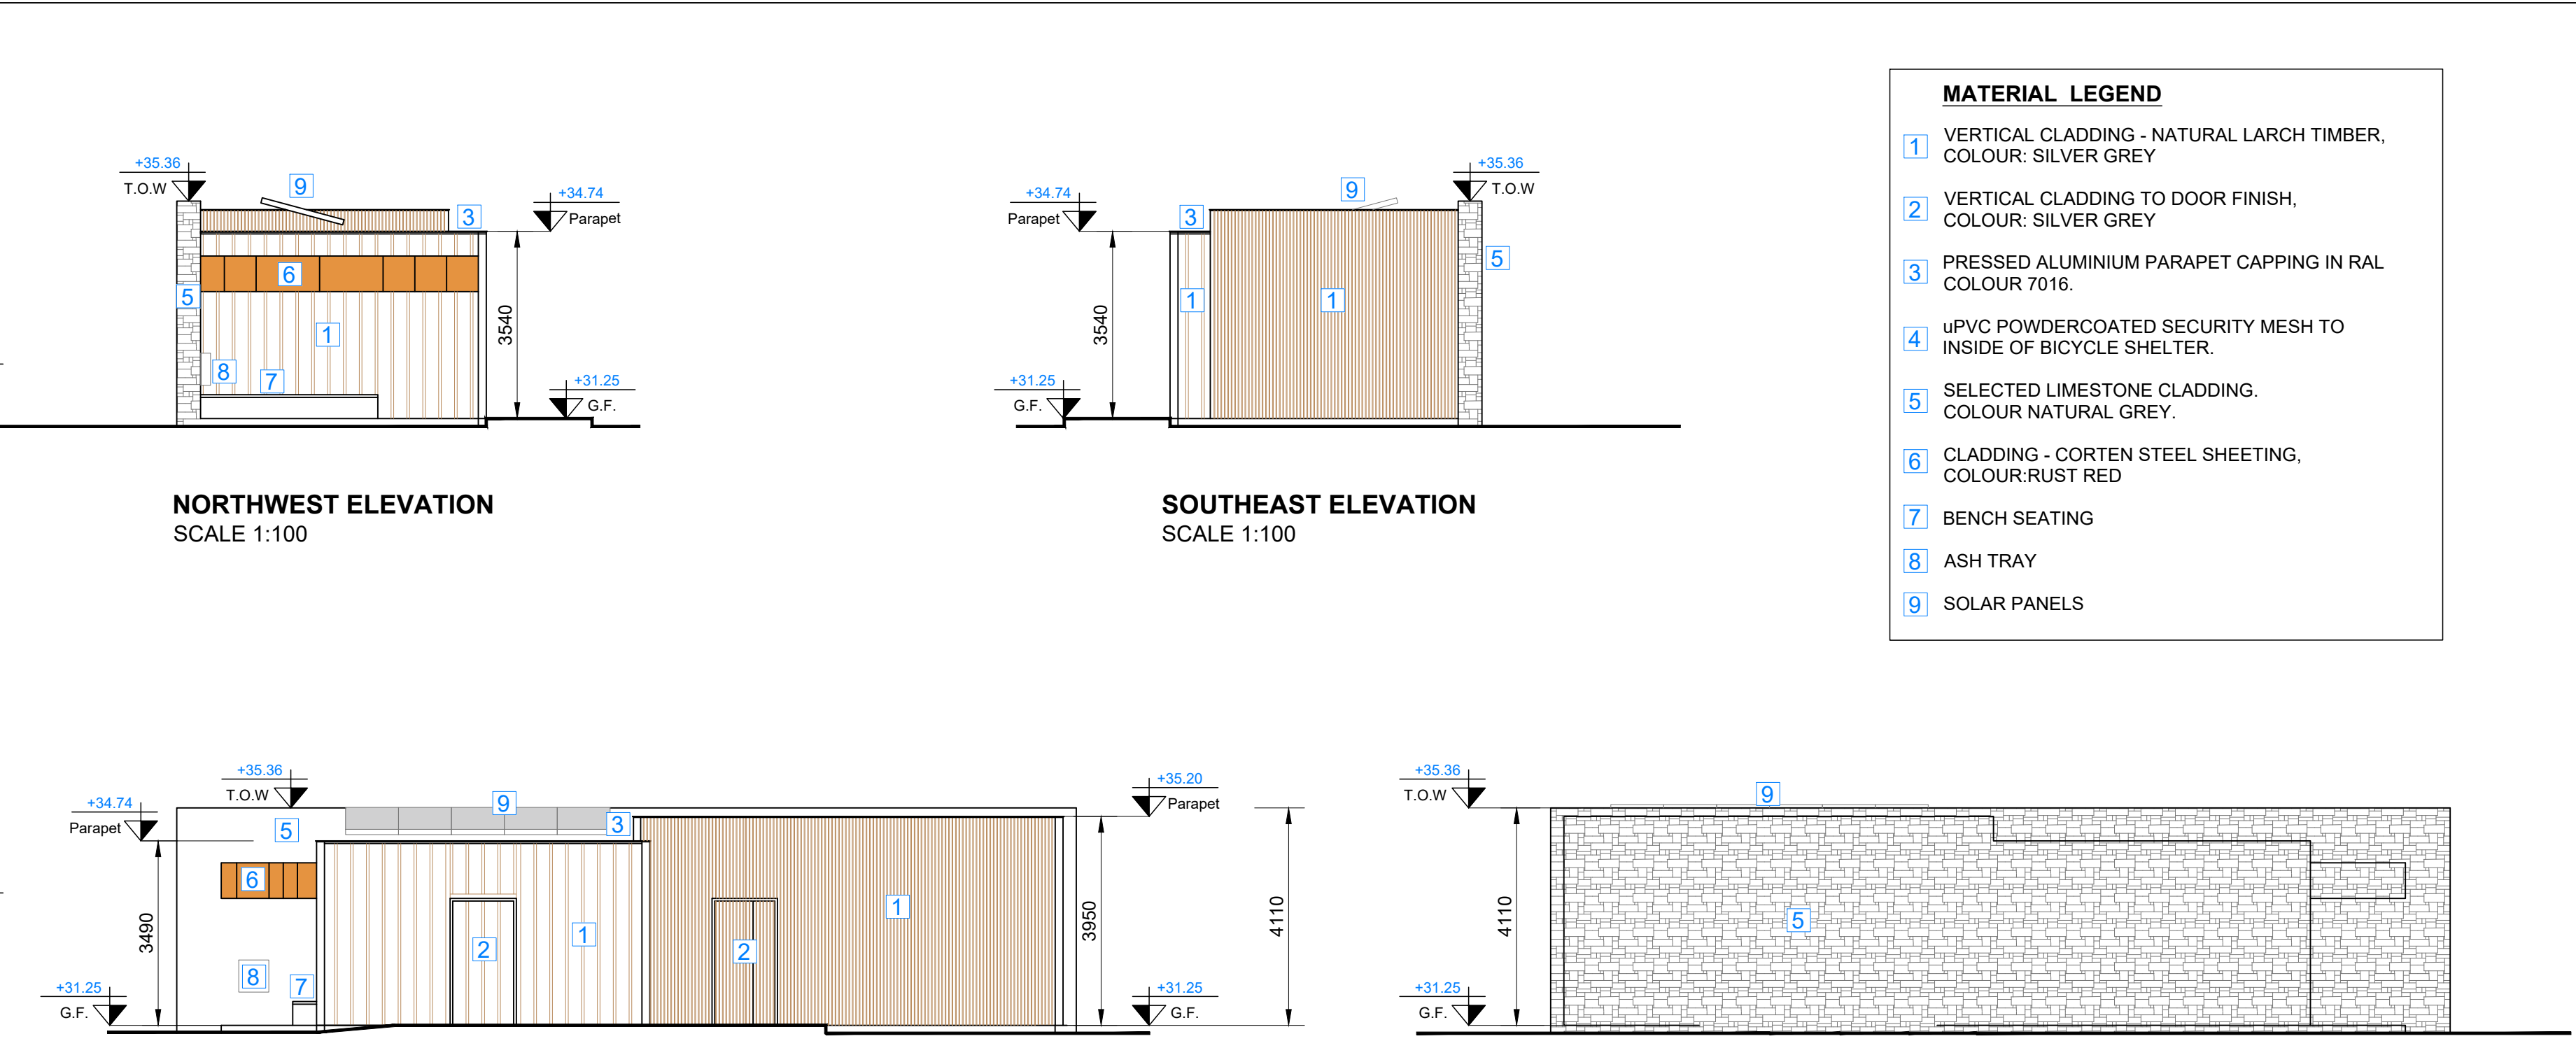

| REVISION | DATE       | SUITABILITY | ISSUE    | DESCRIPTION |
|----------|------------|-------------|----------|-------------|
| P01      | 2025.10.17 | P3          | PLANNING | -           |
|          |            |             |          |             |
|          |            |             |          |             |
|          |            |             |          |             |
|          |            |             |          |             |

FIGURED DIMENSIONS ONLY TO BE TAKEN FROM THIS DRAWING. DIMENSIONS TO BE CHECKED ON SITE.  
CONSULTANTS TO BE INFORMED IMMEDIATELY OF ANY DISCREPANCIES BEFORE WORK PROCEEDS.  
THIS DRAWING AND ANY DESIGN HEREON IS THE COPYRIGHT OF THE CONSULTANTS AND MAY NOT BE REPRODUCED WITHOUT WRITTEN CONSENT. ALL DRAWINGS REMAIN THE PROPERTY OF THE CONSULTANTS.  
12 Barrington Street, Limerick, Ireland, V94 XX4W.  
p. 061 312100 e. info@quinnarchitects.ie w. www.quinnarchitects.ie

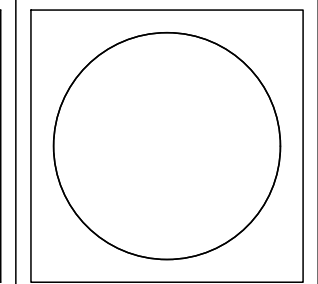

JOB TITLE  
KINGSTON PARK & MILLERS LANE -  
PUBLIC PARK & PUBLIC URBAN REALM PROJECT  
Dwg. TITLE  
PROPOSED OUTBUILDINGS, SMOKING SHELTER,  
SECURE BICYCLE SHELTER & EQUIPMENT BIN STORE

|                          |             |                     |          |  |
|--------------------------|-------------|---------------------|----------|--|
| JOB NO.                  | DWG. NO.    | STATUS              |          |  |
| 2412                     | 2040        | PLANNING PERMISSION |          |  |
| SCALES                   | DATE        | DRAWN               | CHECKED  |  |
| 1:100 @A1                | 2025.09.26  | NS                  | CQ       |  |
| FILE NAME                | SUITABILITY |                     | REV. NO. |  |
| 2412-QNA-XX-XX-DR-A-2040 | P3          |                     | P01      |  |