


PROPOSED SECTION B-B SCALE 1:100

MATERIAL LEGEND CLADDING - NATURAL SLATE CLADDING TILES, COLOUR: DARK GREY ROUGHCAST RENDER, PAINTED FINISH. COLOUR: OFF-WHITE, LIGHT GREY. SELECTED LIMESTONE CLADDING. COLOUR NATURAL GREY. PRESSED ALUMINIUM PARAPET CAPPING IN RAL COLOUR 7016. POLYESTER POWDER COATED DOUBLE GLAZED ALUMINIUM CURTAIN WALLING, WINDOWS & DOORS IN COLOUR RAL 7016 & 1012. TRESPA METEON HPL CLADDING IN COLOUR GOLD

- YELLOW OR SIMILAR APPROVED

 TREATED CLILL AM RRISE SOLEIL TO EACADE
- 7 TREATED GLU-LAM BRISE SOLEIL TO FACADE OF BUILDING COLOUR NATURAL TIMBER.
- 8 STRUCTURAL GLASS BALUSTRADE.
- POLYESTER POWDER COATED ALUMINIUM ACOUSTIC SCREENING & LOUVERS IN COLOUR RAL 7001.
- 10 FACADE SIGNAGE FINAL DESIGN TO BE AGREED
- 11 SOLAR PANELS

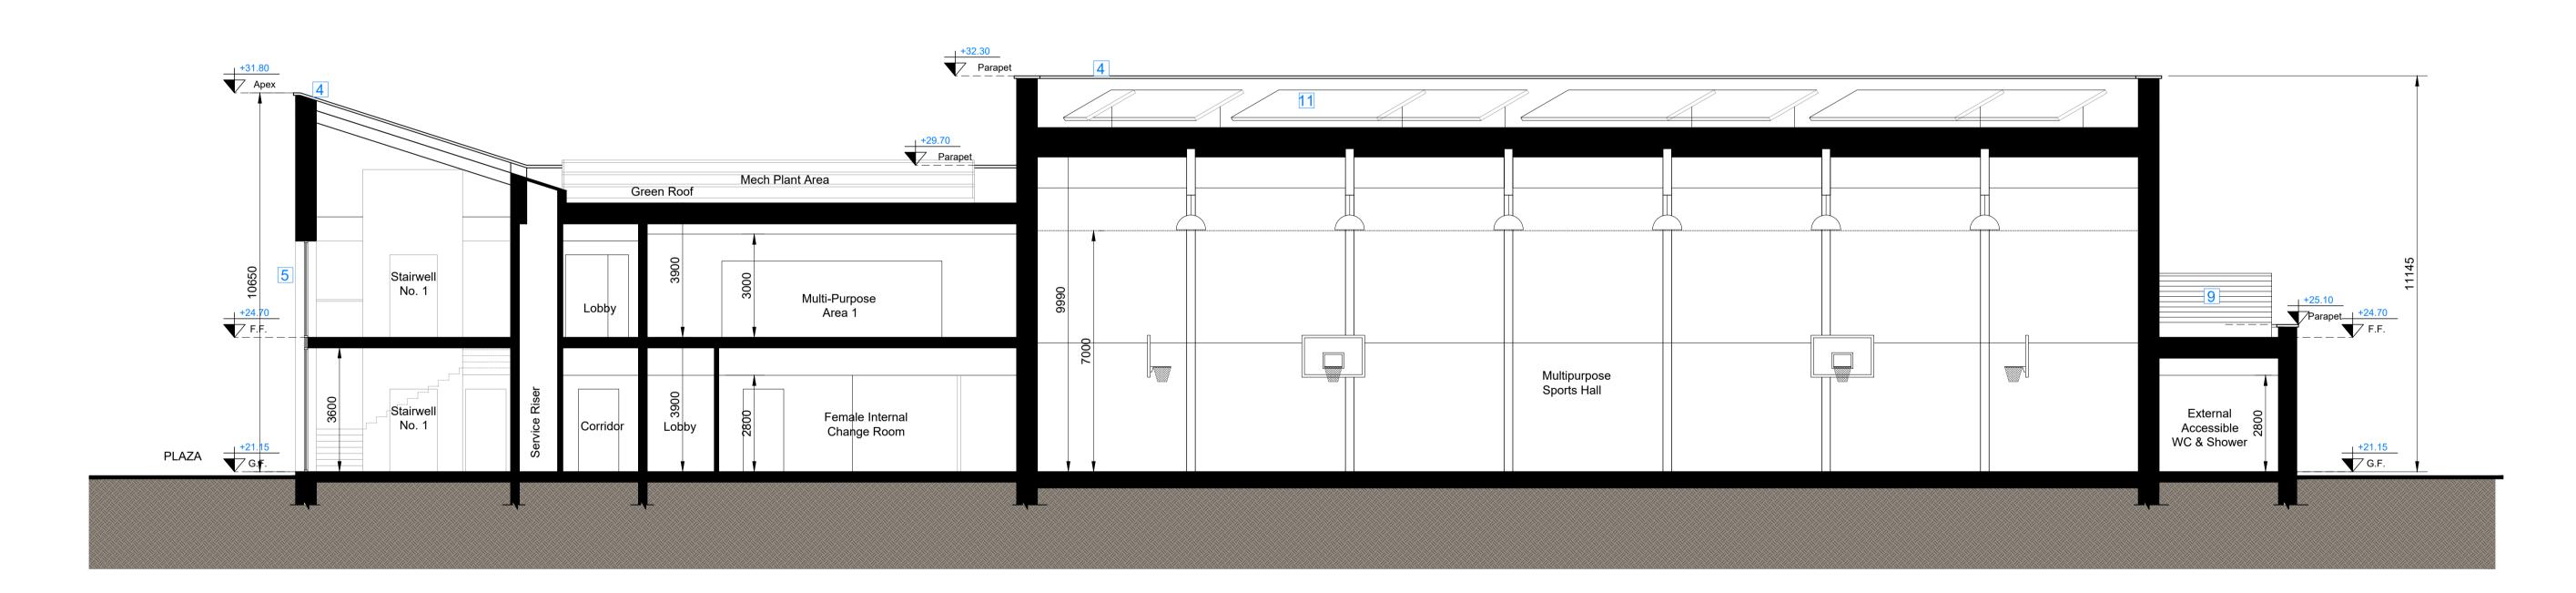

PROPOSED SECTION A-A SCALE 1:100

REVISION	DATE	SUITABILITY	ISSUE	DESCRIPTION	FIGUR
P01	2025.10.17	Р3	PLANNING	-	CON
					THIS REPROD

FIGURED DIMENSIONS ONLY TO BE TAKEN FROM THIS DRAWING. DIMENSIONS TO BE CHECKED ON SITE.


CONSULTANTS TO BE INFORMED IMMEDIATELY OF ANY DISCREPANCIES BEFORE WORK PROCEEDS.

THIS DRAWING AND ANY DESIGN HEREON IS THE COPYRIGHT OF THE CONSULTANTS AND MAY NOT BE REPRODUCED WITHOUT WRITTEN CONSENT. ALL DRAWINGS REMAIN THE PROPERTY OF THE CONSULTANTS.

12 Barrington Street, Limerick, Ireland, V94 XA4W.

p. 061 312100 e. info@quinnarchitects.ie w. www.quinnarchitects.ie



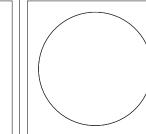

7	JOB TITLE
	KINGSTON PARK & MILLERS LANE -
	PUBLIC PARK & PUBLIC URBAN REALM PROJECT

PROPOSED SECTIONS A-A & B-B
PLANNING STAGE

JOB NO. 2412	DRG. NO. 2120	PLANNING PERMISSION			
SCALE(S) 1:100	@A1	2025.09.22	DF DF	СО	
FILE NAME 2412-0	NA-XX-X	SUITABILITY P3	P01		