




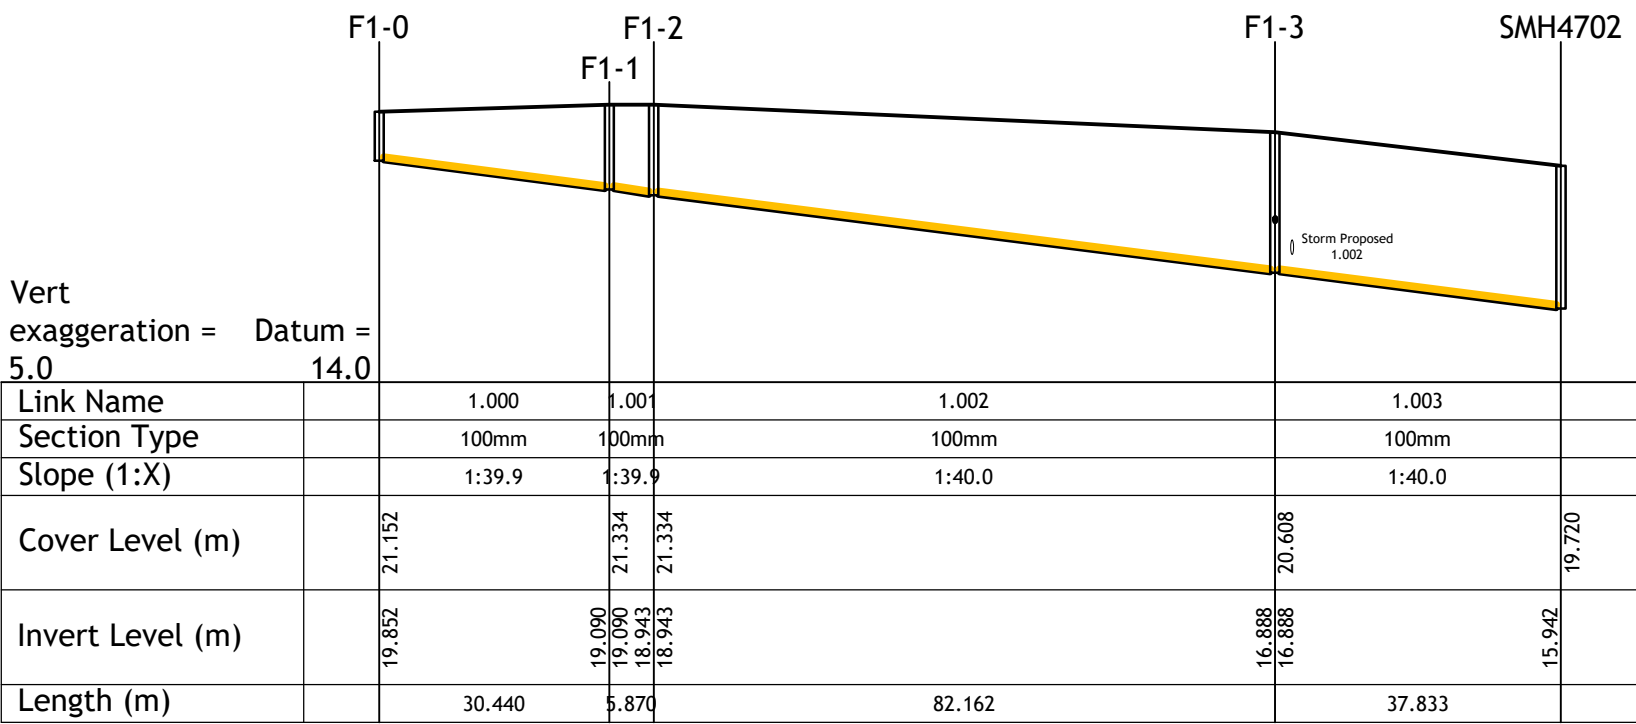


PIPERUN 1 - FOUL - F1-0 TO SMH4702
LONGITUDINAL SECTION
SCALE HORIZONTAL 1:1000 VERTICAL 1:200

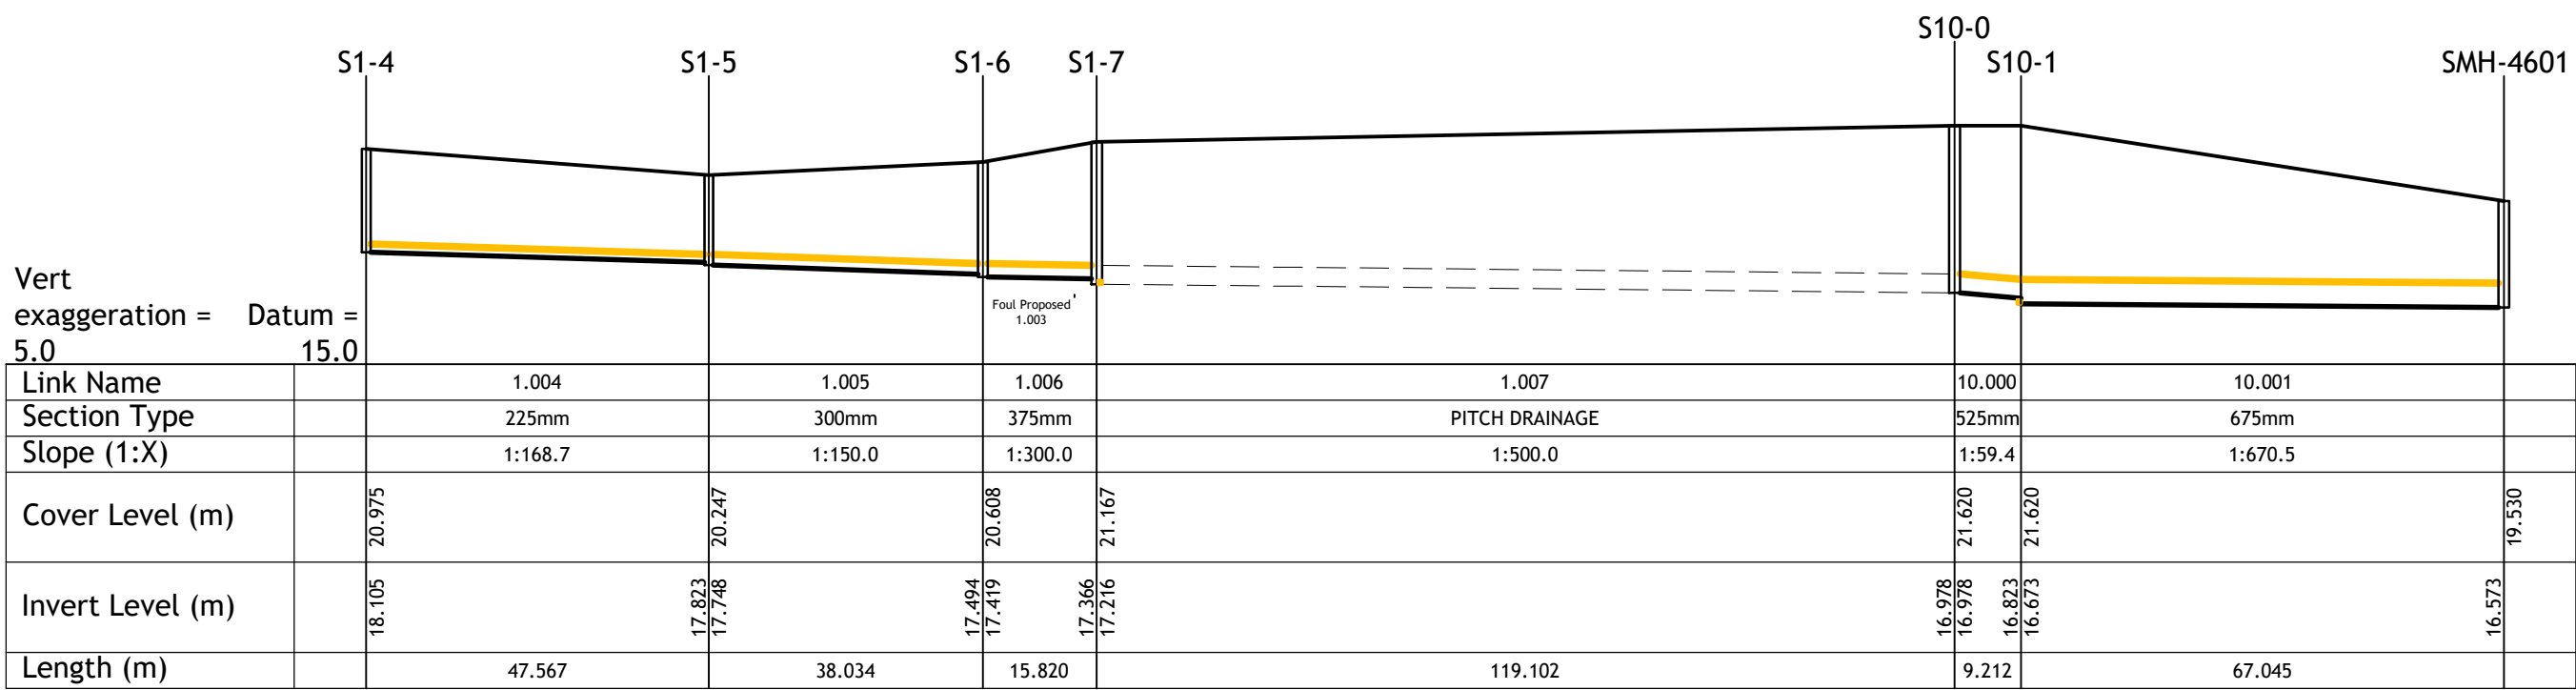


PIPERUN 1 - STORM - S1-4 TO SMH-4601
LONGITUDINAL SECTION
SCALE HORIZONTAL 1:1000 VERTICAL 1:200

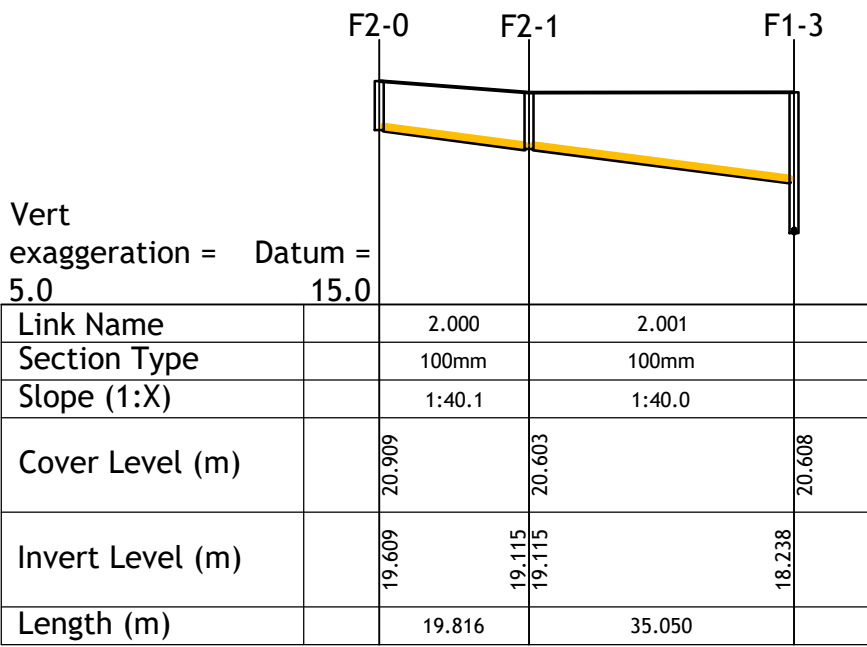

PIPERUN 2 - FOUL - F2-0 TO F1-3
LONGITUDINAL SECTION
SCALE HORIZONTAL 1:1000 VERTICAL 1:200

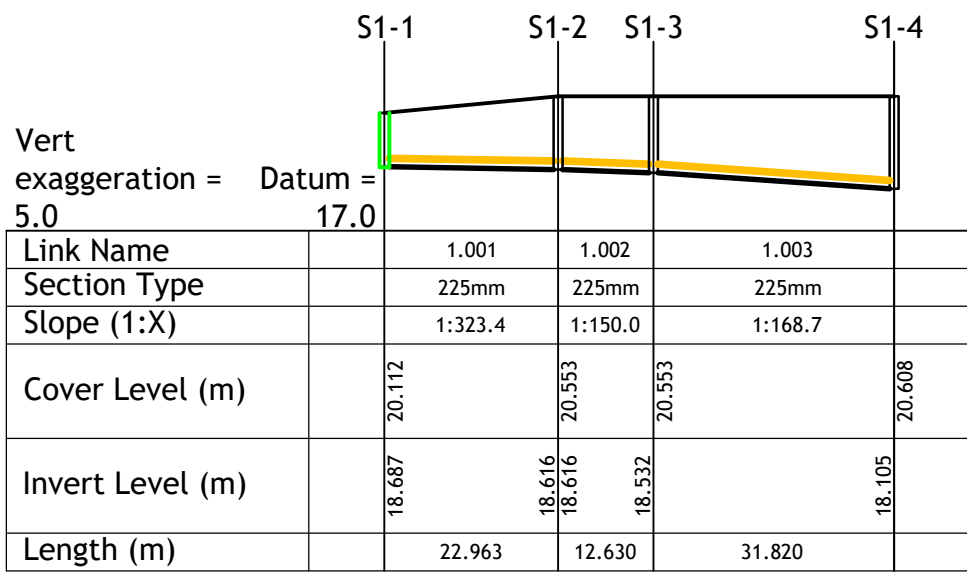

PIPERUN 2 - STORM - S1-1 TO S1-4
LONGITUDINAL SECTION
SCALE HORIZONTAL 1:1000 VERTICAL 1:200

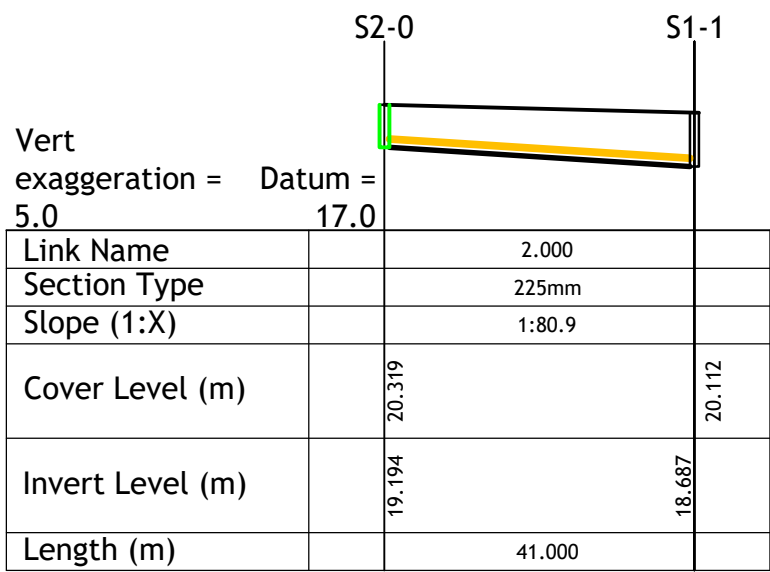

PIPERUN 3 - STORM - S2-0 TO S1-1
LONGITUDINAL SECTION
SCALE HORIZONTAL 1:1000 VERTICAL 1:200

Rev	Amendment	By	Date	Rev	Amendment	By	Date	Client:
P01	FOR REVIEW & COMMENT	PJM	2025-09-23					GALWAY CITY COUNCIL
C01	ISSUED FOR PLANNING	PJM	2025-10-17					
C02	ISSUED FOR PLANNING	PJM	2025-10-31					

Project: KINGSTON PARK AND MILLERS LANE - PUBLIC PARK AND URBAN REALM PROJECT			
Title: KINGSTON PARK - PROPOSED DRAINAGE SECTIONS			
Drawn: PJ Mulcahy	Date drawn: 2025-09-23	Technician Check: PJ Mulcahy	Engineer Check: Melusi McCabe
Project No: 233114	Model Ref: 233114-PUNCH-KP-XX-M2-C-0201	Drawing Status: A0 (Planning)	
Scale @ A1: As Shown	Document No: 233114-PUNCH-KP-XX-DR-C-0201	Revision No: C01	