

LEGEND

SITE BOUNDARY

PROPOSED BUILDING

EXISTING BUILDING


EXTRACT OS SHEETS 3407-B, 3407-13, 3407-14

© ORDNANCE SURVEY IRELAND. ALL RIGHTS RESERVED.



LICENCE NUMBER 2024/24CCMA/GALWAY CITY COUNCIL

Tailte Éireann Licence No. CYAL50443614


© Tailte Éireann - Surveying.

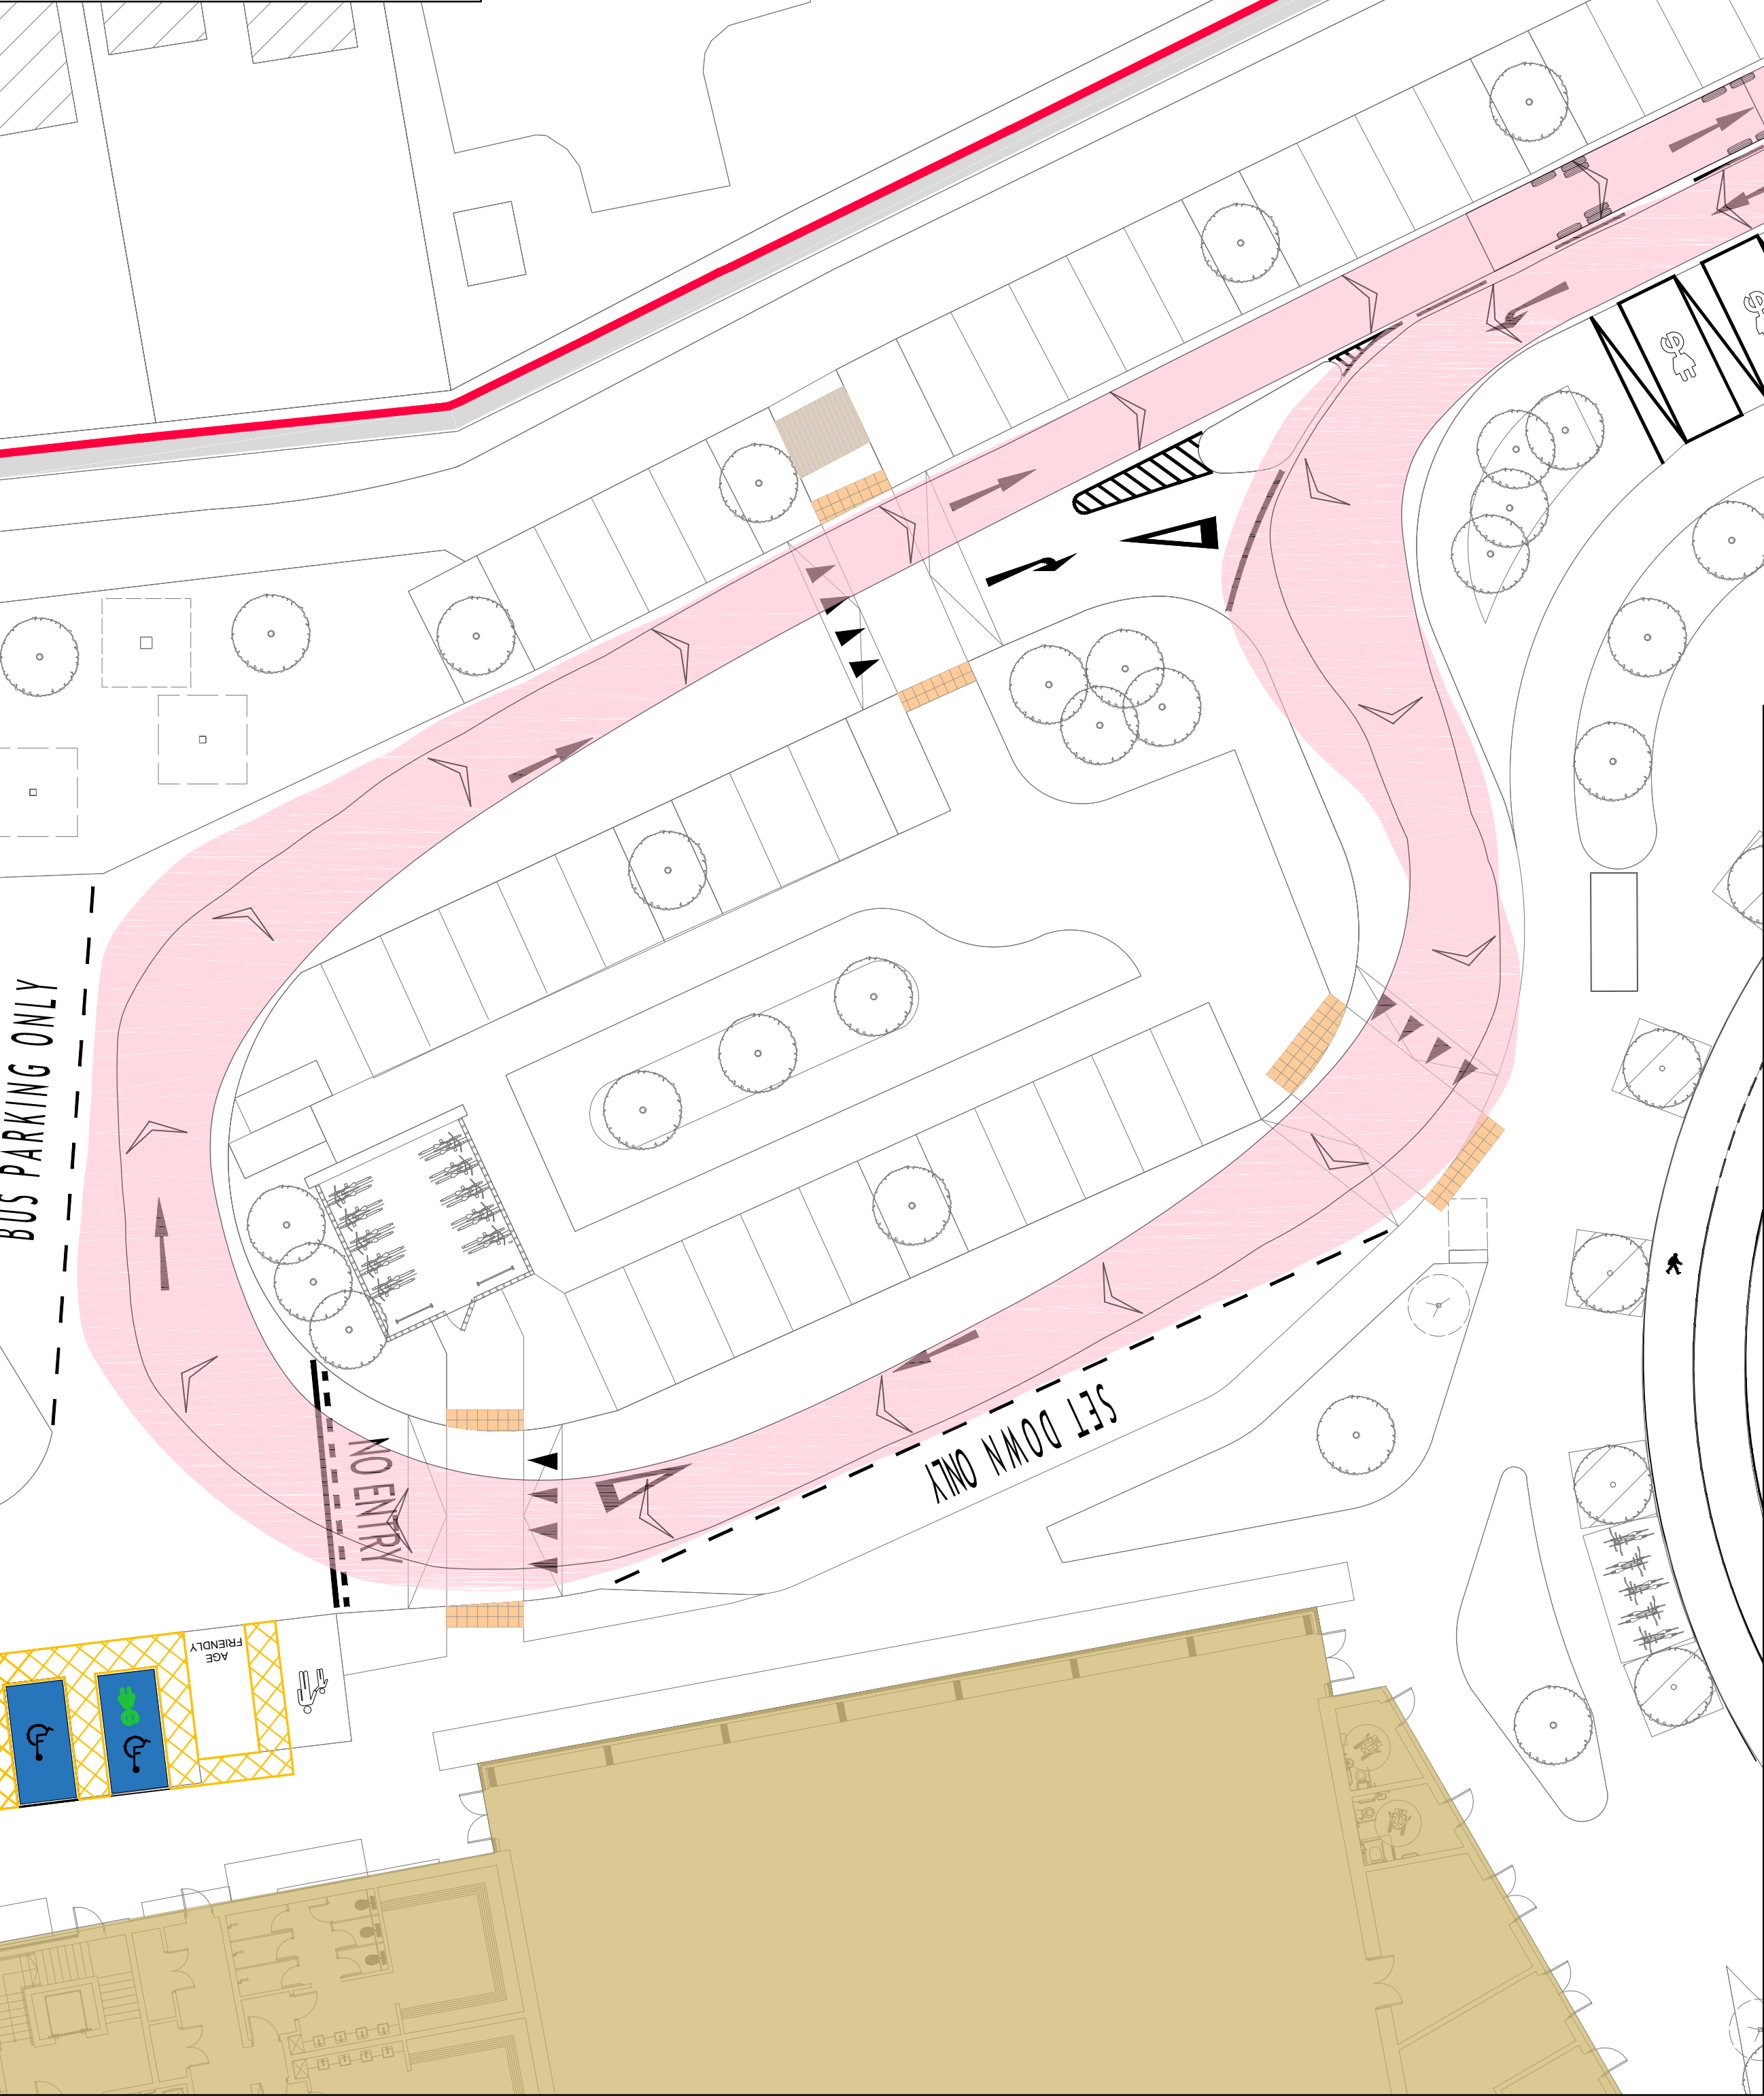

DETAIL 1 - DESIGN VEHICLE ENTERING SITE AND CURCULATING WITHIN
SCALE 1:200

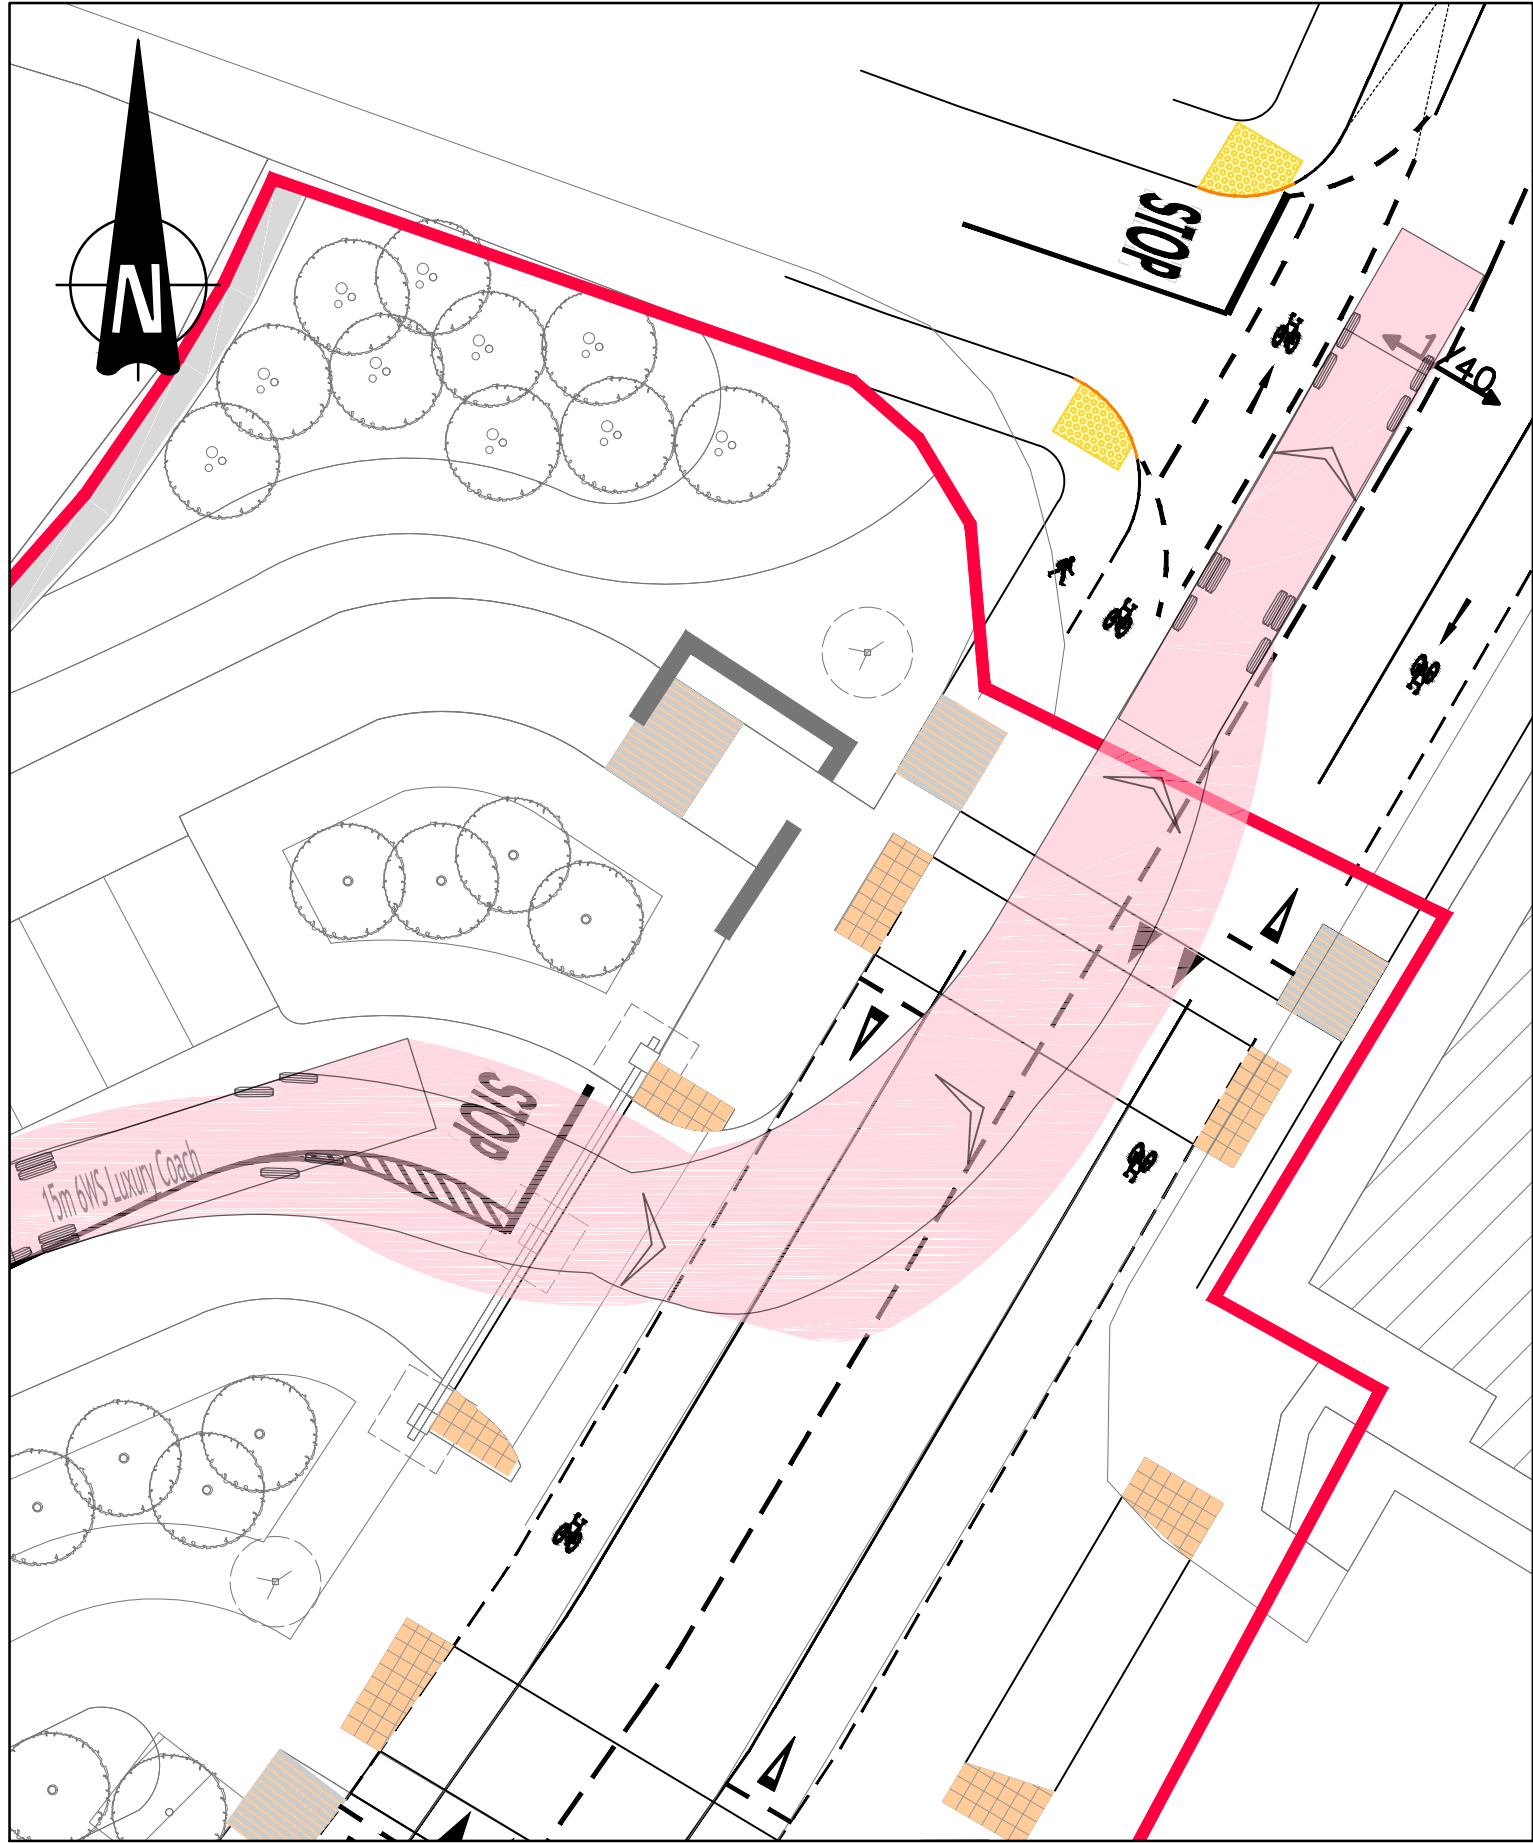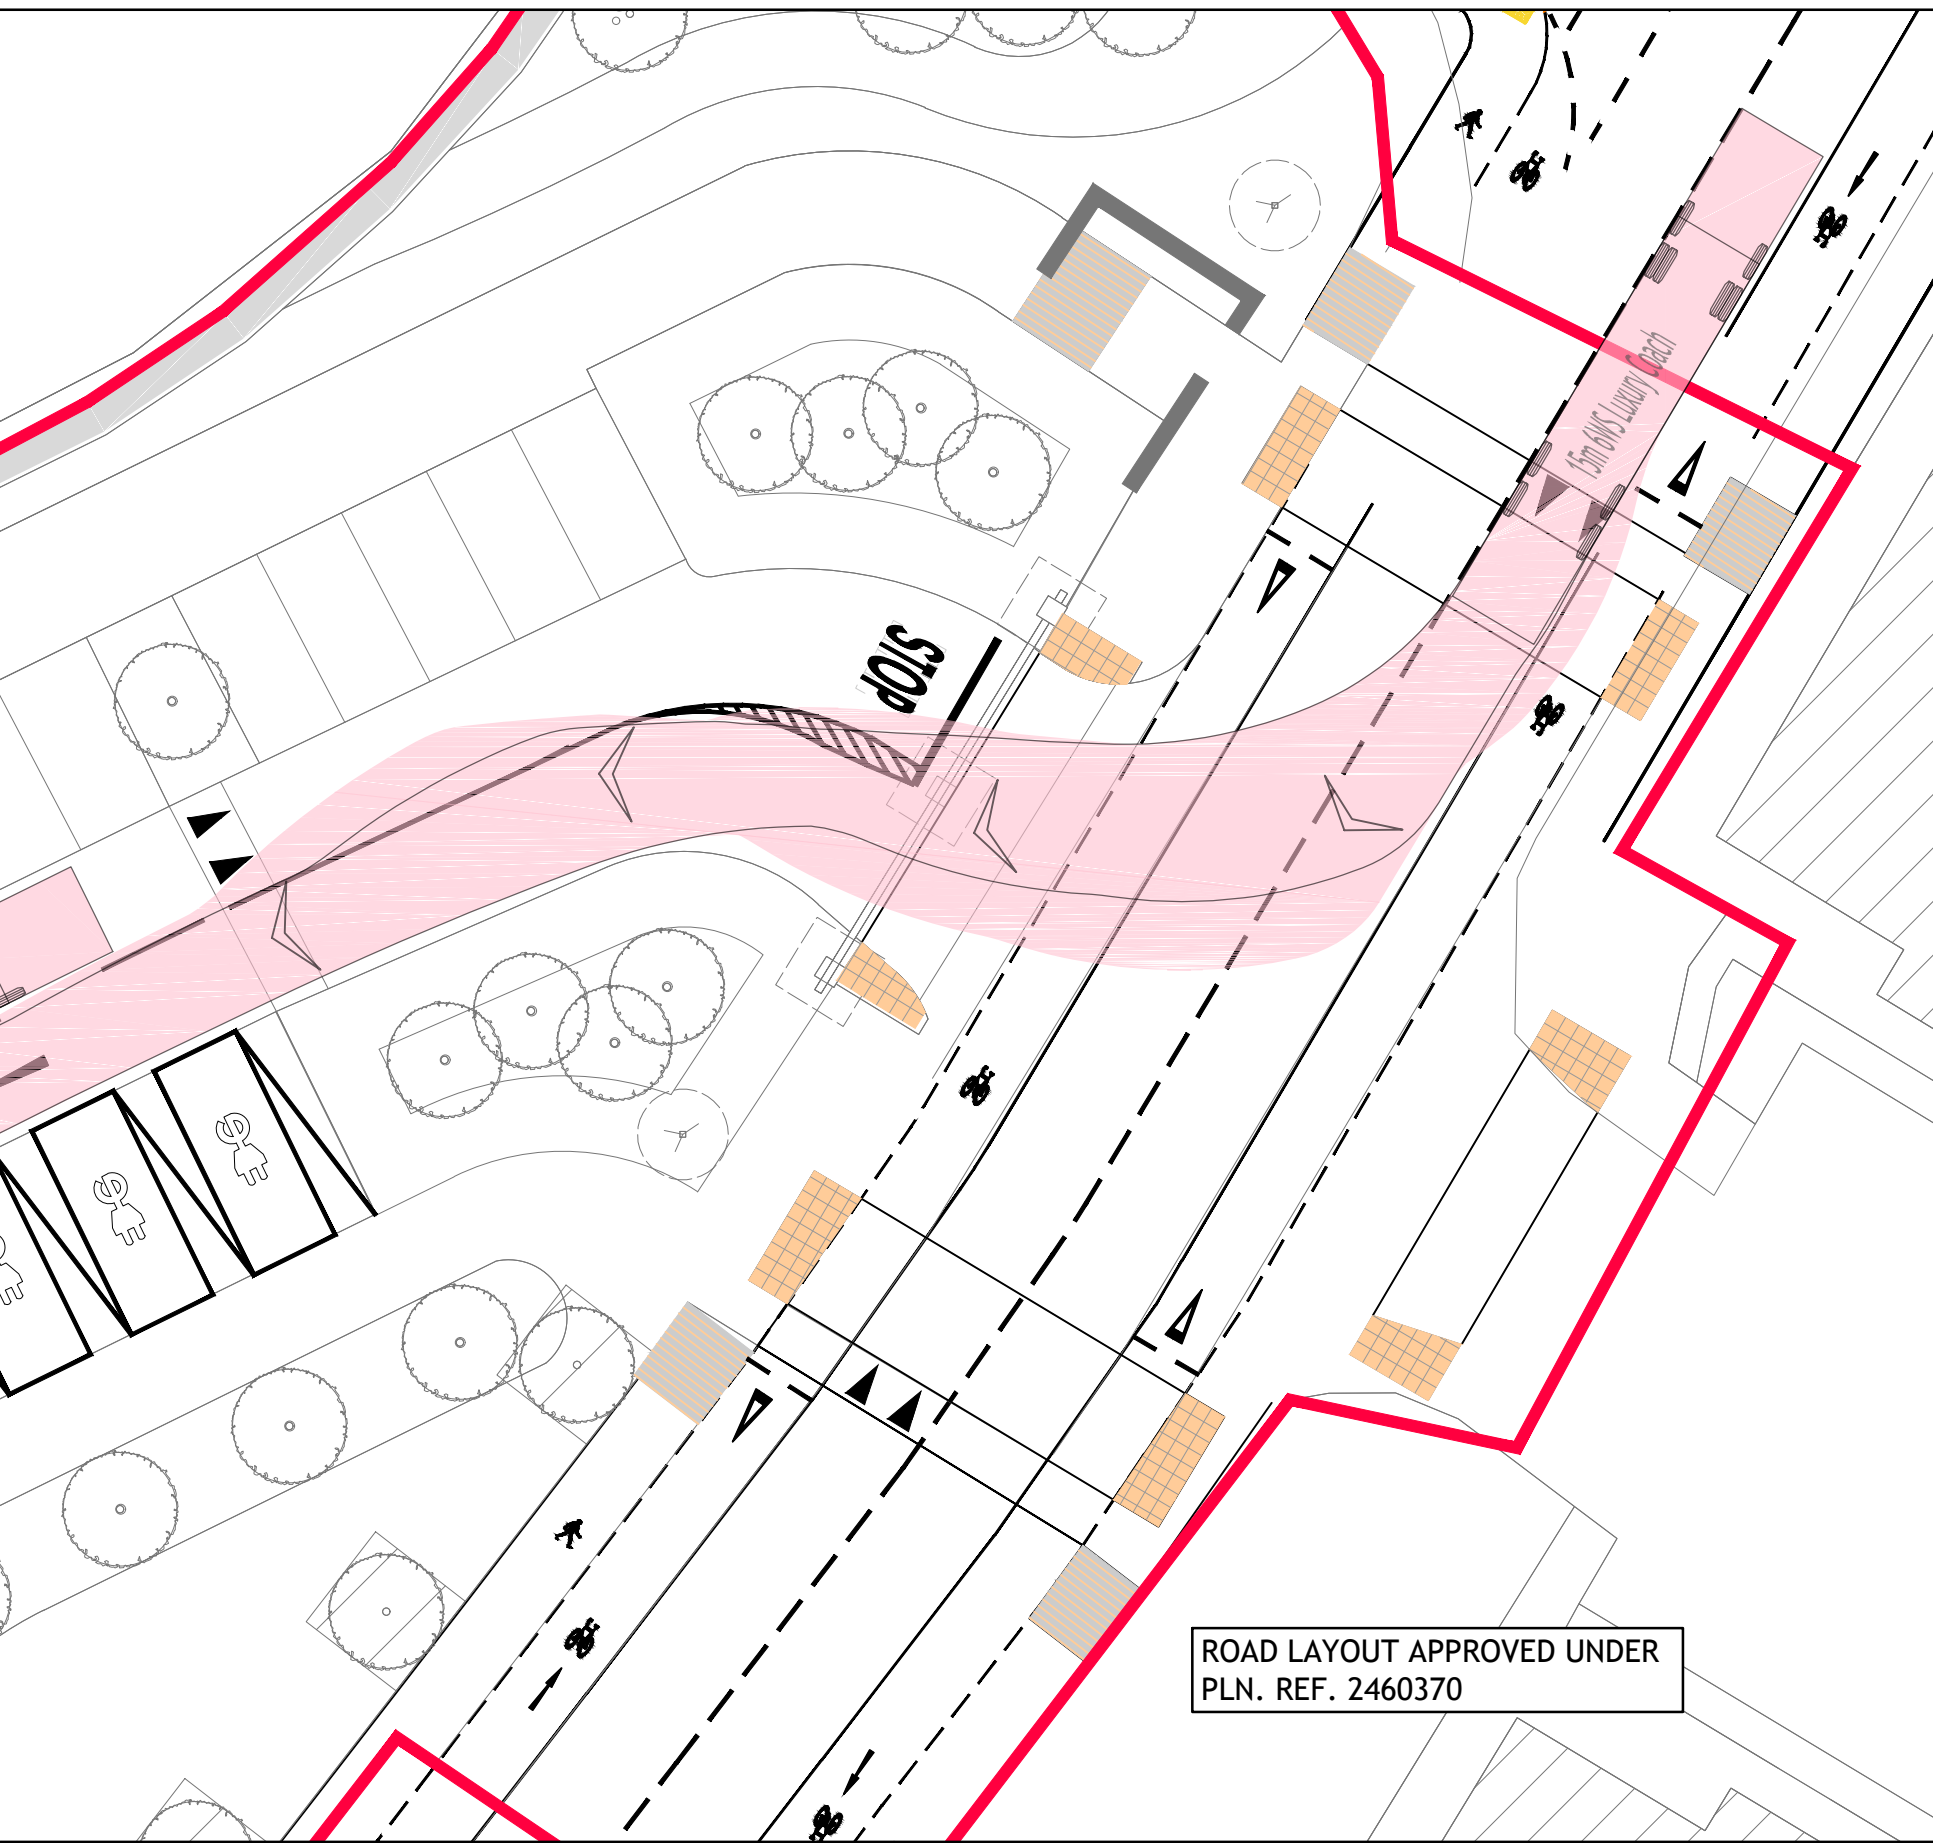

DETAIL 2 - DESIGN VEHICLE EXITING THE SITE
SCALE 1:200

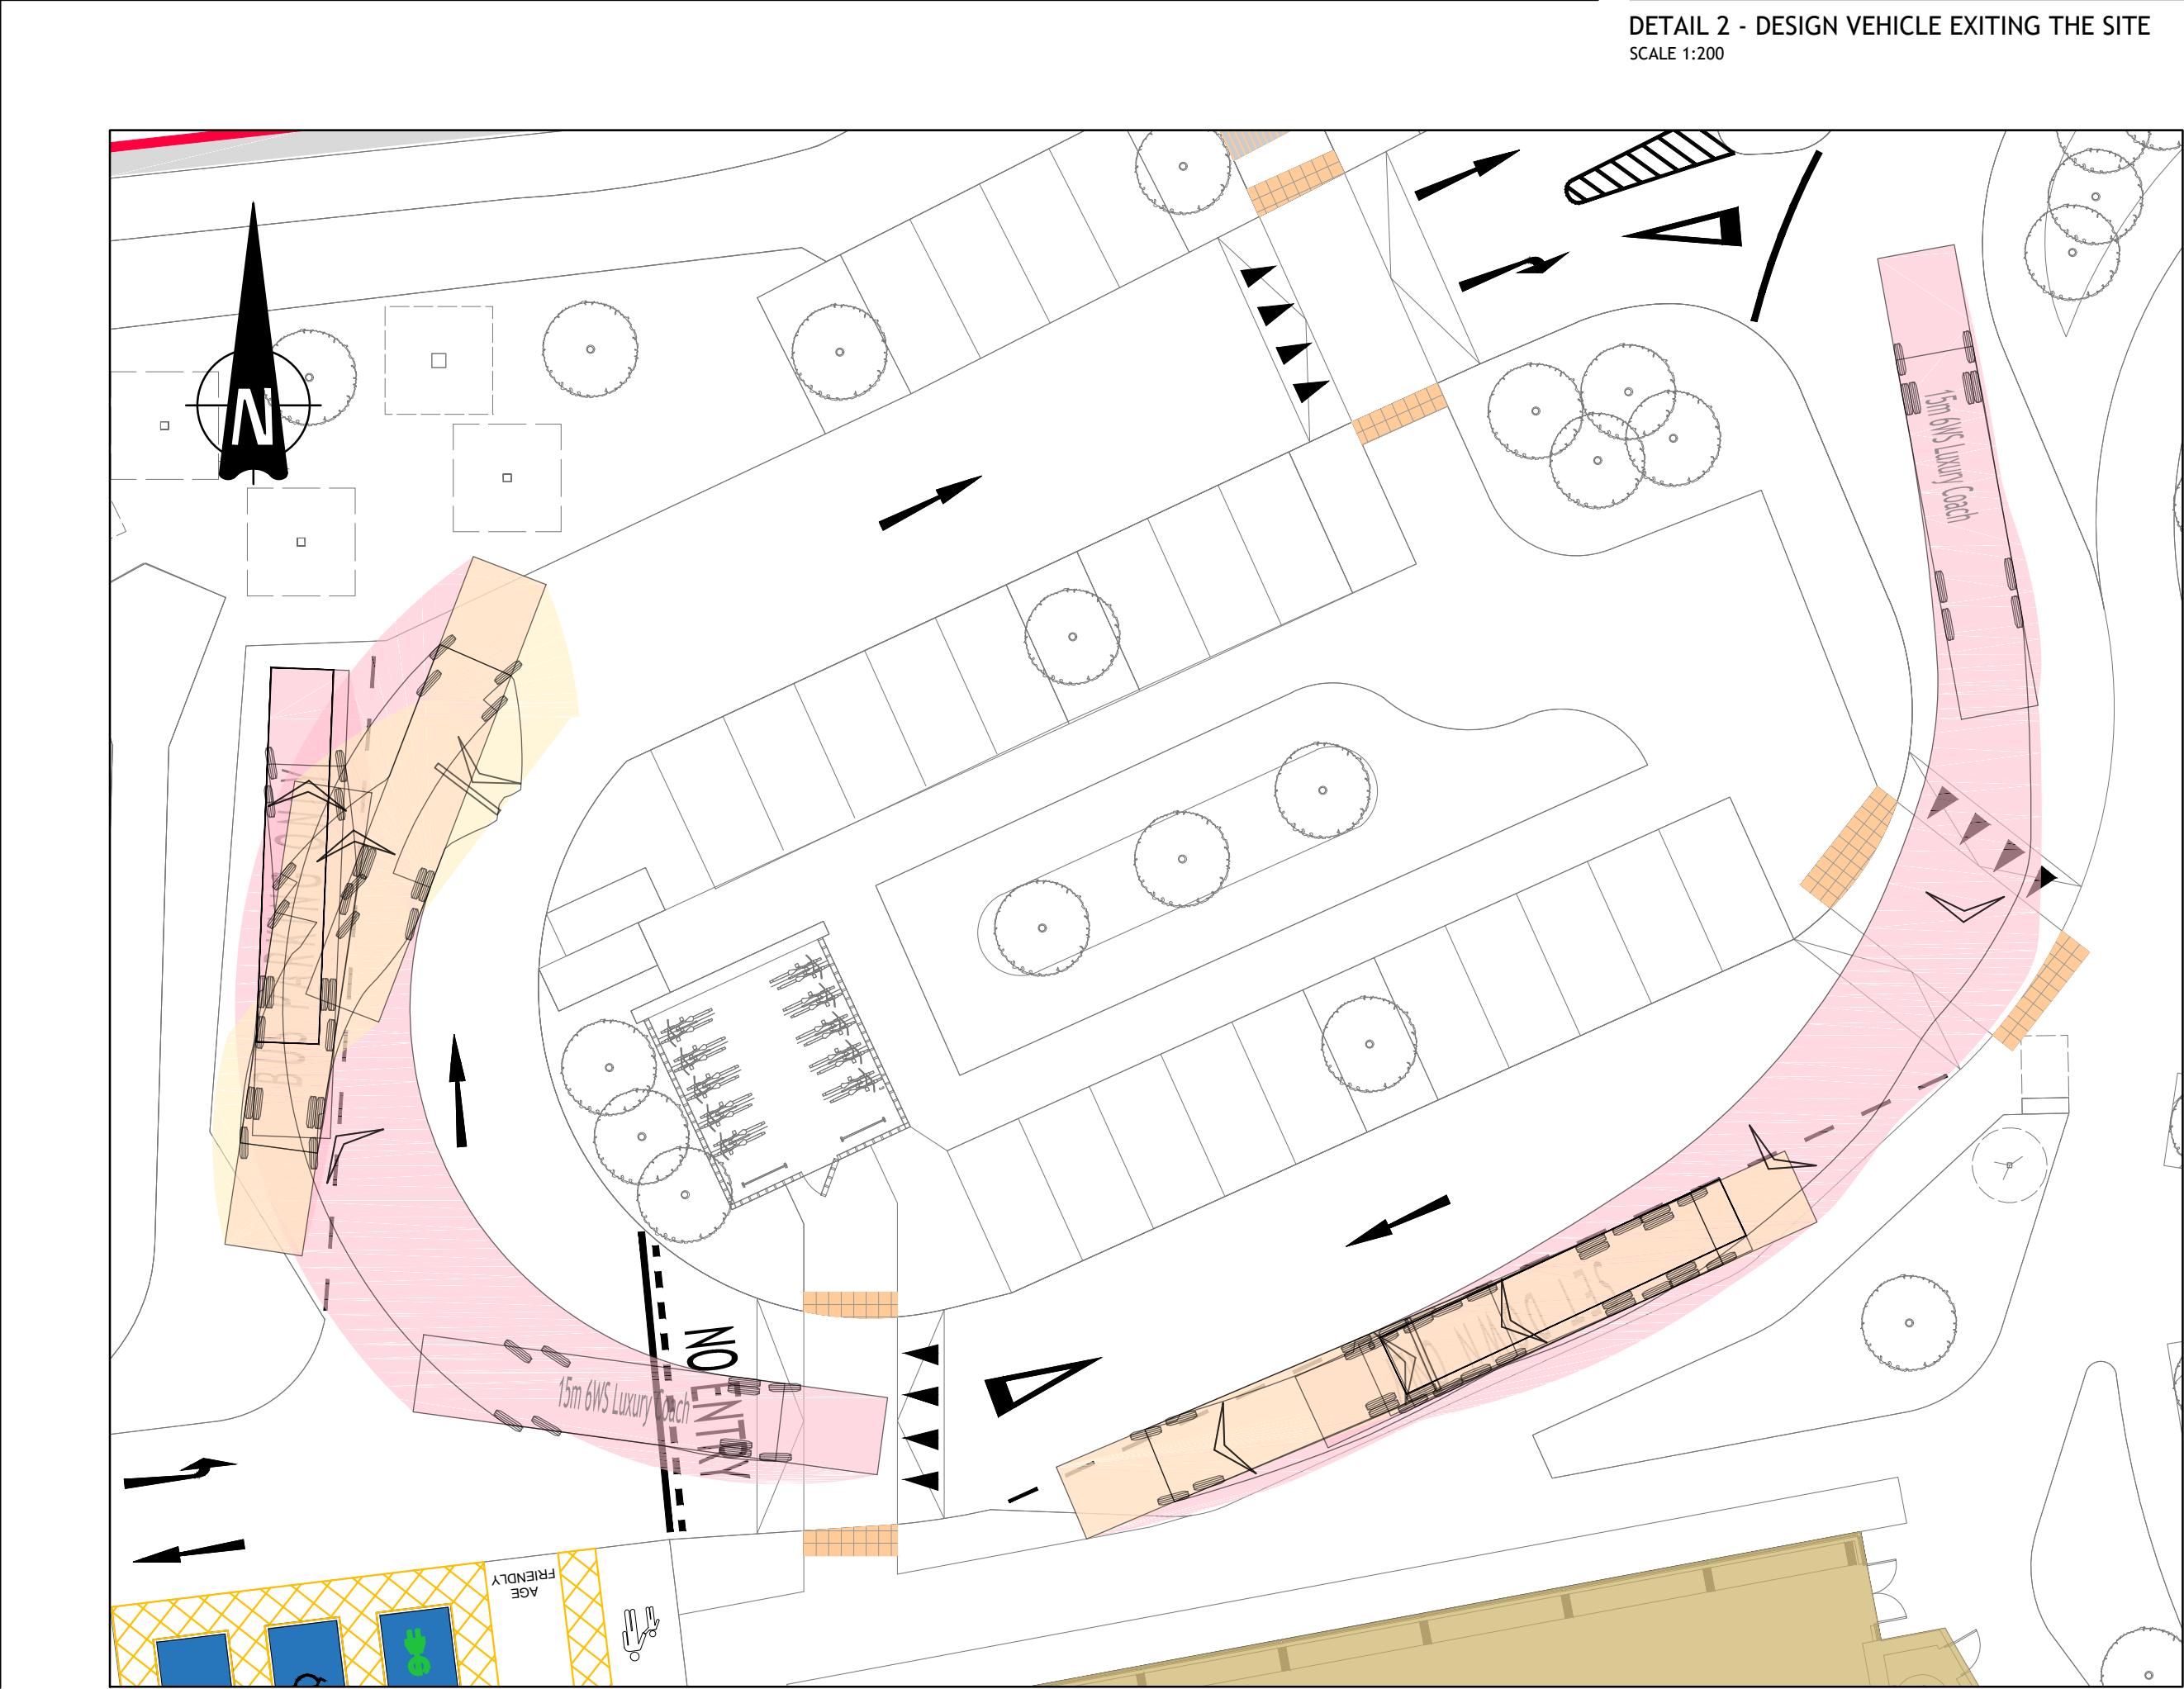

DETAIL 3 - DESIGN VEHICLE ACCESSING PARKING AND SET DOWN AREA
SCALE 1:200

AUTOTRACK LEGEND

VEHICLE MOVING FORWARD

VEHICLE IN REVERSE

15m 6WS Luxury Coach
Overall Length 15,000m
Overall Width 2,500m
Overall Body Height 4,157m
Min Body Ground Clearance 0,397m
Track Width 2,500m
Lock-to-lock time 5,00s
Wall to Wall Turning Radius 12,490m

DESIGN VEHICLE
NOT TO SCALE

Rev	Amendment	By	Date
P01	FOR REVIEW & COMMENT	PJM	2025-09-04
P02	FOR REVIEW & COMMENT	PJM	2025-10-07
C01	ISSUED FOR PLANNING	PJM	2025-10-17
C02	ISSUED FOR PLANNING	PJM	2025-10-31

Rev	Amendment	By	Date

Client:
GALWAY CITY COUNCIL

Project:	KINGSTON PARK AND MILLERS LANE - PUBLIC PARK AND URBAN REALM PROJECT
Title:	KINGSTON PARK - AUTOTRACK ANALYSIS - BUS
Drawn:	PJ Mulcahy
Date drawn:	2025-09-10
Project No:	233114
Scale @ A1:	As Shown
Model Ref:	233114-PUNCH-KP-XX-M2-C-0603
Document No:	233114-PUNCH-KP-XX-DR-C-0603
Engineer Check:	PJ Mulcahy
Engineer Check:	Matthew Greene
Approved:	Matthew Greene
Drawing Status:	A0 (Planning)
Revision No:	C02