




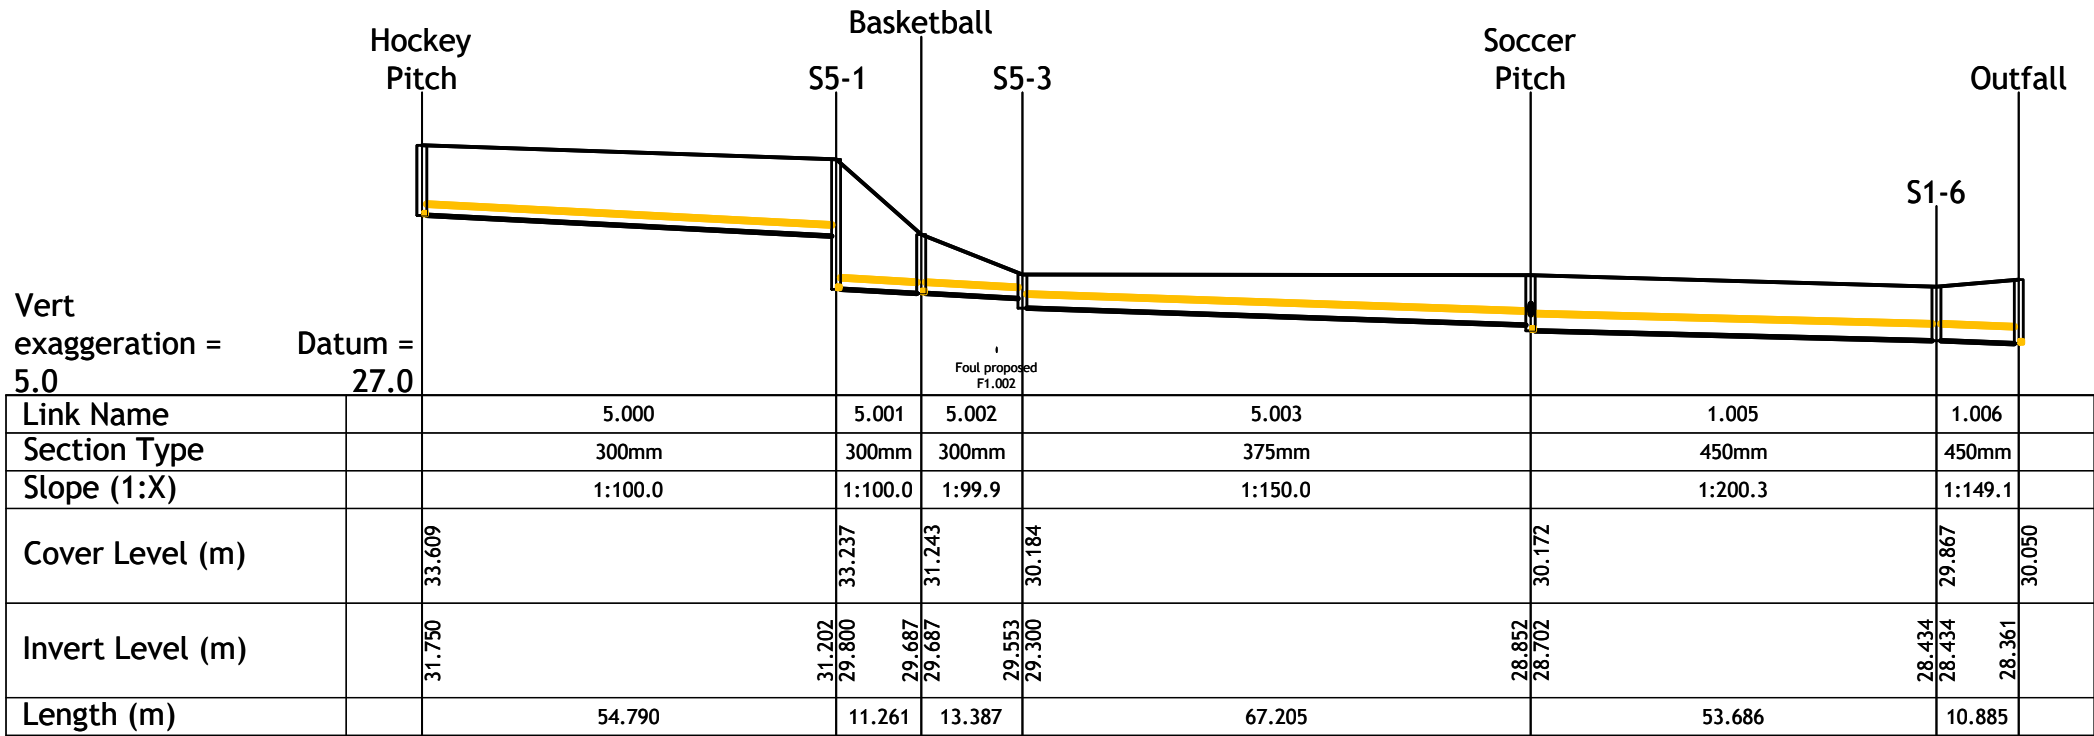


PIPERUN 1 - STORM - LONGITUDINAL SECTION
HOCKEY PITCH TO OUTFALL
SCALE HORIZONTAL 1:500 VERTICAL 1:100

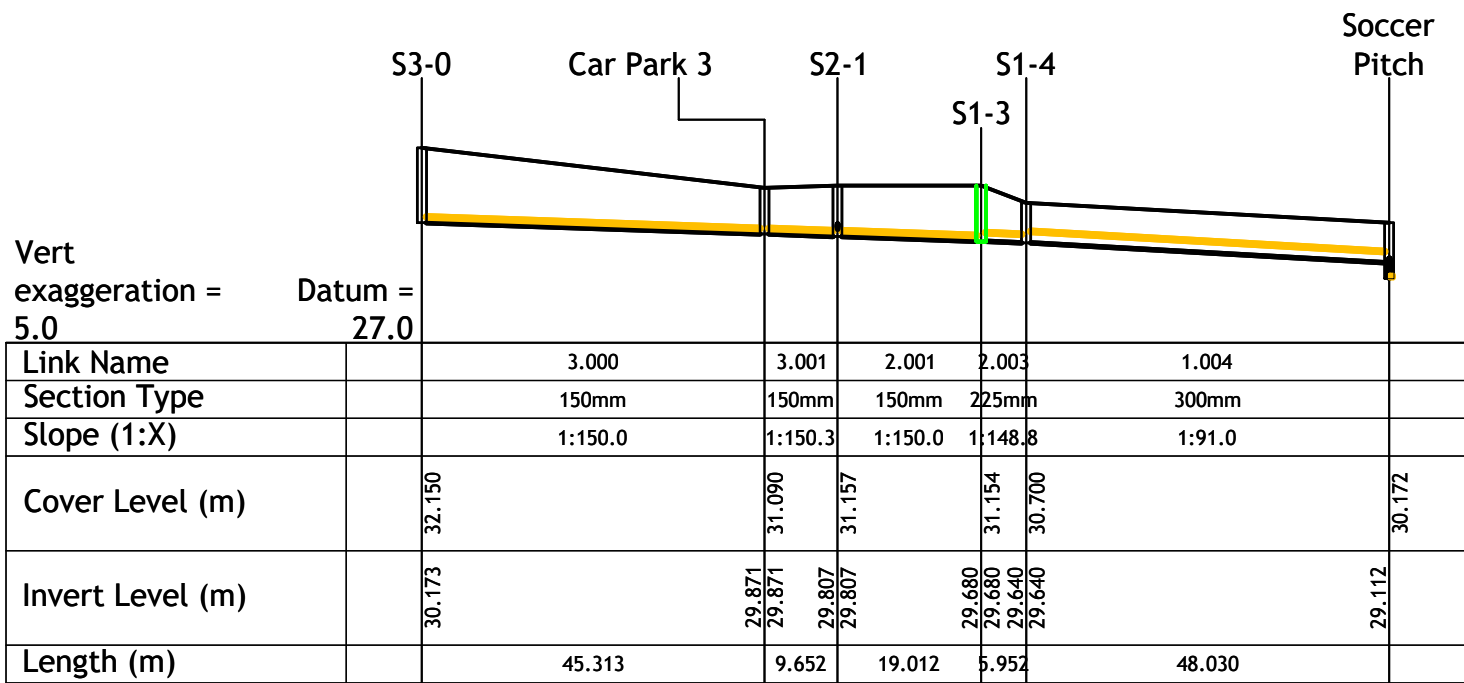


PIPERUN 2 - STORM - LONGITUDINAL SECTION
S3-0 TO SOCCER PITCH
SCALE HORIZONTAL 1:500 VERTICAL 1:100

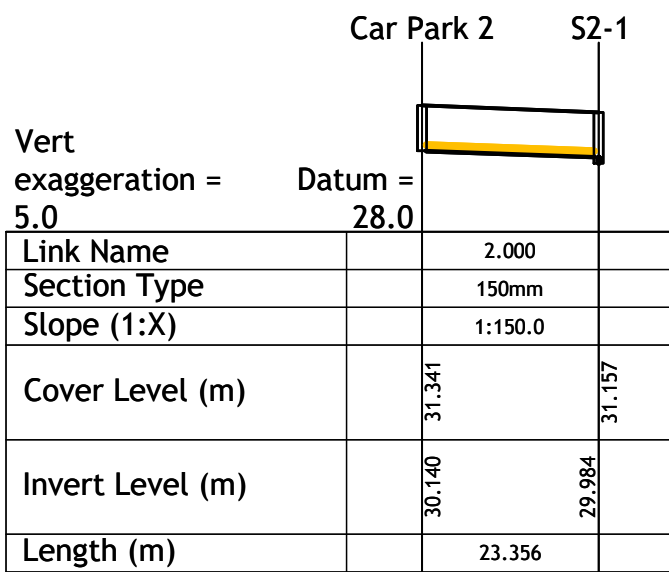


PIPERUN 3 - STORM - LONGITUDINAL SECTION
CAR PARK 2 TO S2-1
SCALE HORIZONTAL 1:500 VERTICAL 1:100

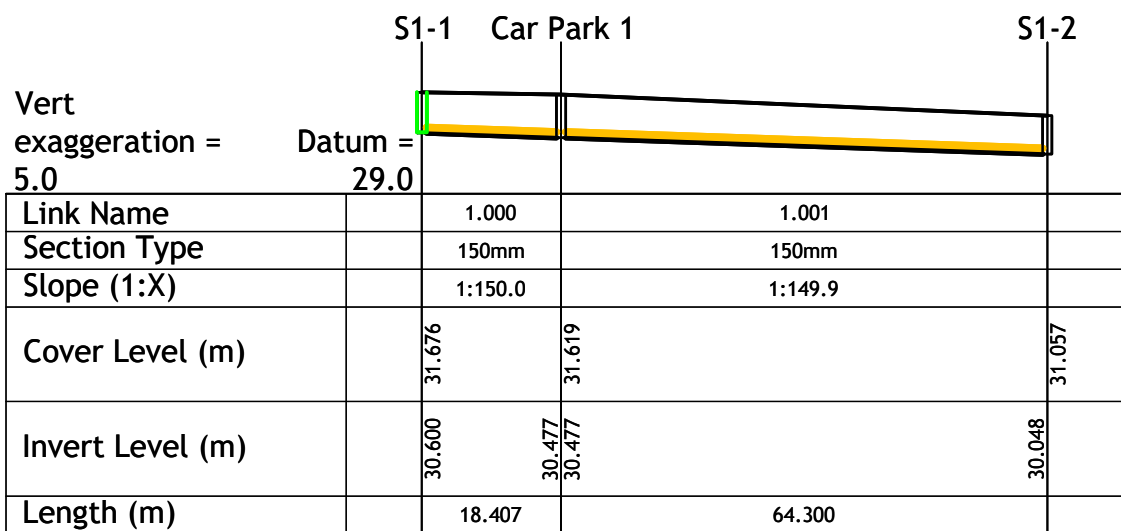

PIPERUN 4 - STORM - LONGITUDINAL SECTION
S1-1 TO S1-2
SCALE HORIZONTAL 1:500 VERTICAL 1:100

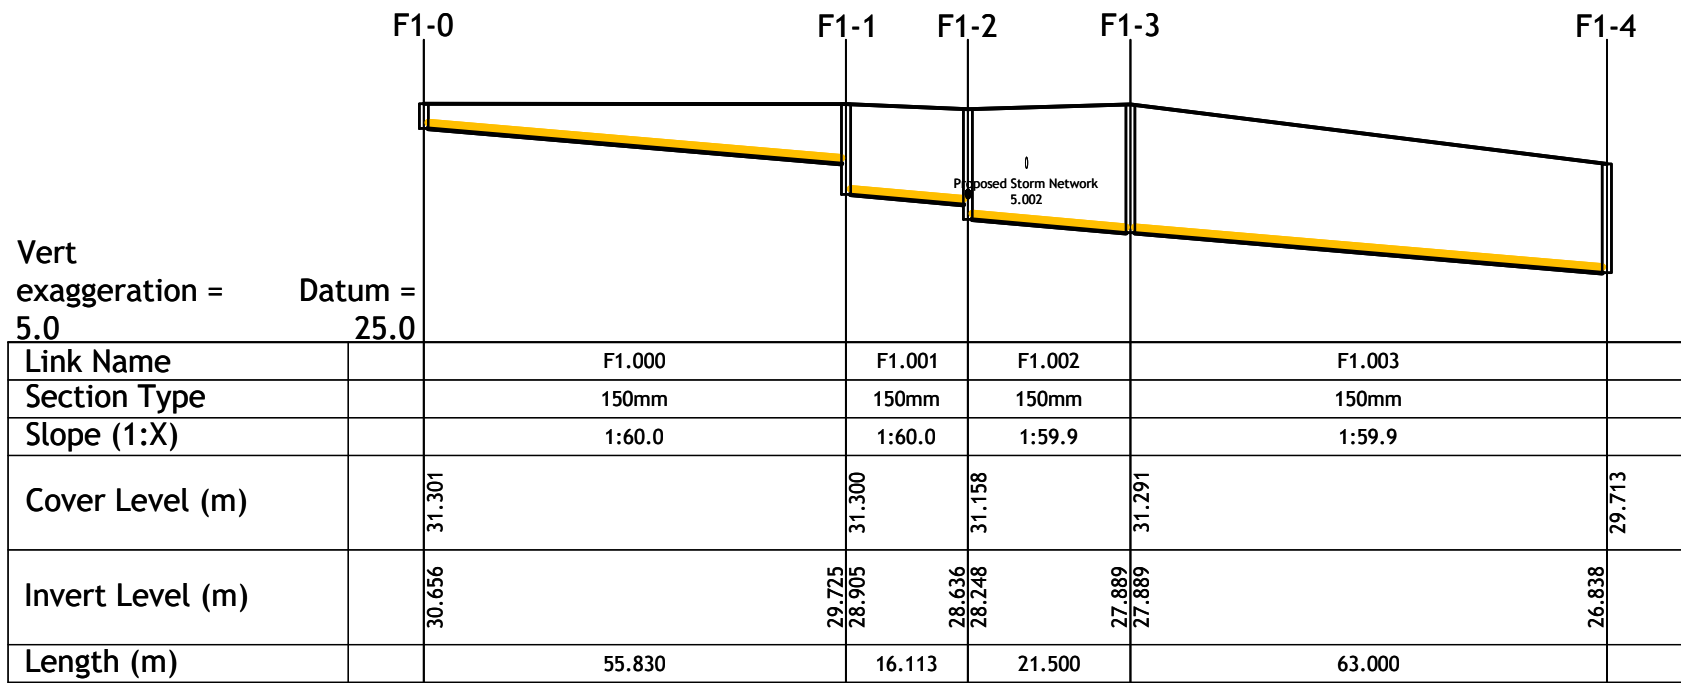


PIPERUN 1 - FOUL - LONGITUDINAL SECTION
F1-0 TO F1-4
SCALE HORIZONTAL 1:500 VERTICAL 1:100

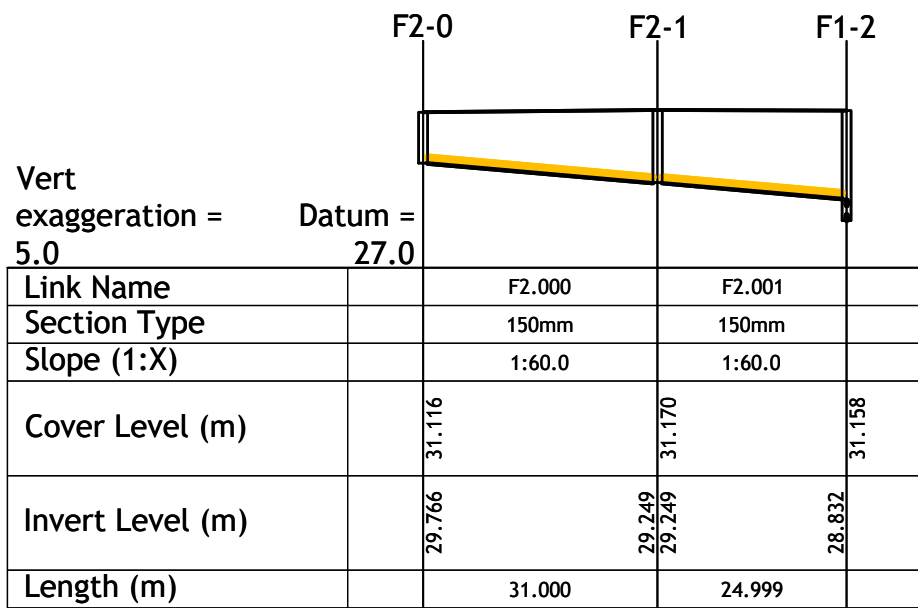

PIPERUN 2 - FOUL - LONGITUDINAL SECTION
F2-0 TO F1-2
SCALE HORIZONTAL 1:500 VERTICAL 1:100

© PUNCH Consulting Engineers

This drawing and any design hereon is the copyright of the Consultants and must not be reproduced without their written consent. All drawings remain the property of the Consultants. Figured dimension only to be taken from this drawing. Consultants to be informed immediately of any discrepancies before work proceeds.

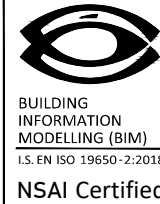

Rev	Amendment	By	Date	Rev	Amendment	By	Date
P01	FOR REVIEW & COMMENT	PJM	2025-09-23				
C01	ISSUED FOR PLANNING	PJM	2025-10-17				
C02	ISSUED FOR PLANNING	PJM	2025-10-29				

Rev	Amendment	By	Date

Client:
GALWAY CITY COUNCIL



Project:	KINGSTON PARK AND MILLERS LANE - PUBLIC PARK AND URBAN REALM PROJECT
Title:	MILLERS LANE - PROPOSED DRAINAGE SECTIONS
Drawn:	PJ Mulcahy
Date drawn:	2025-09-23
Technician Check:	PJ Mulcahy
Engineer Check:	Melusi Ncube
Approved:	Matthew Greene
Project No:	233114
Model Ref:	233114-PUNCH-ML-XX-M2-C-0201
Drawing Status:	A0 (Planning)
Scale @ A1:	As Shown
Document No:	233114-PUNCH-ML-XX-DR-C-0201
Revision No:	C02