




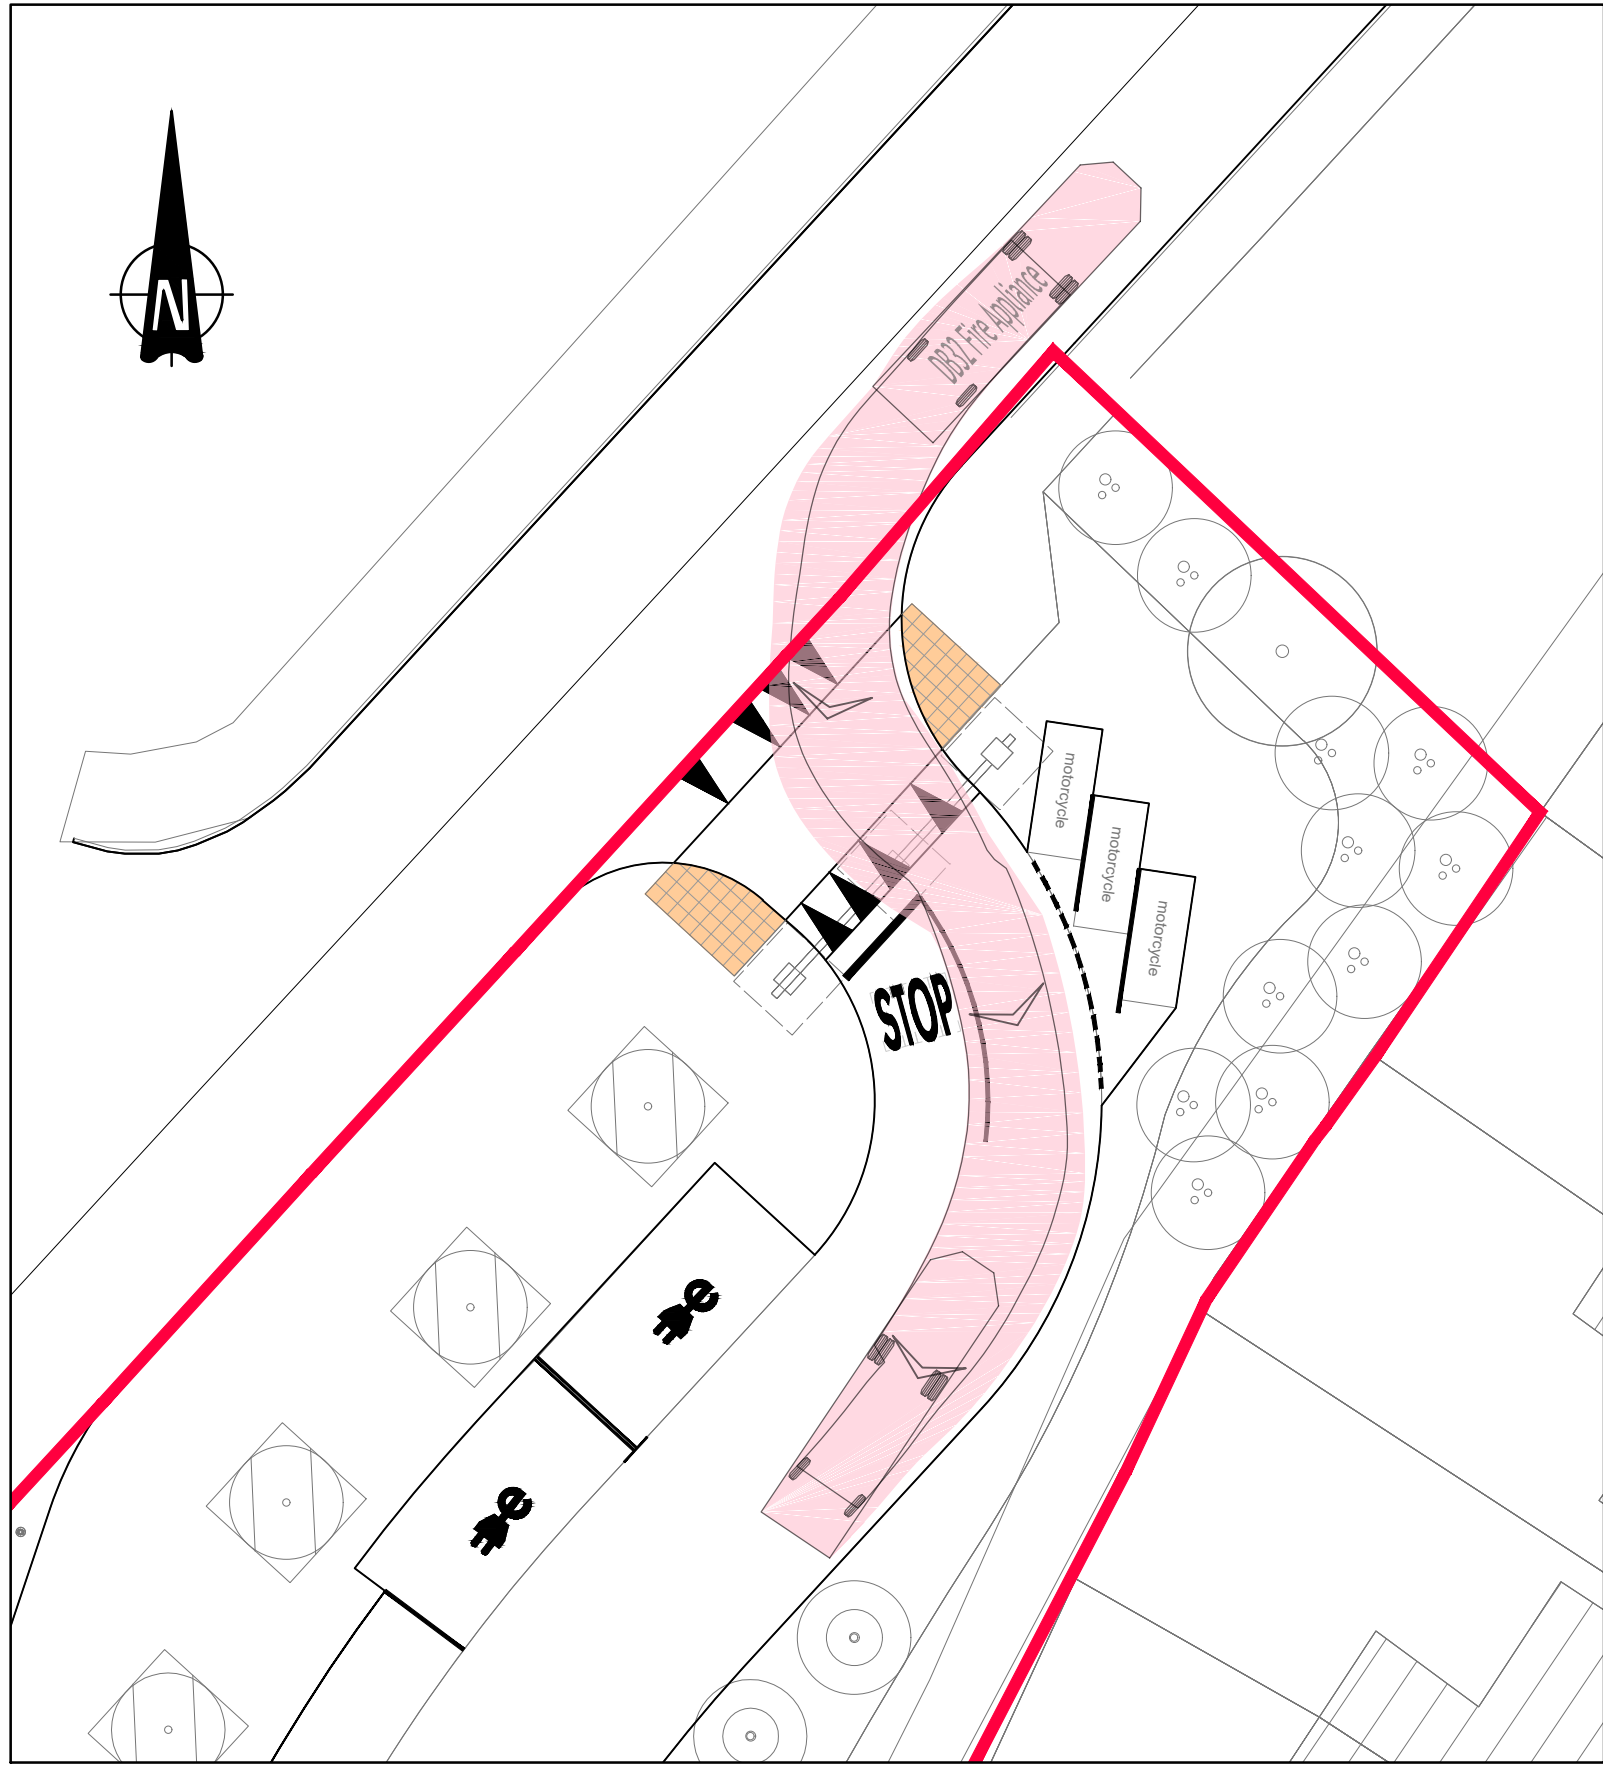

DETAIL 1 - DESIGN VEHICLE ENTERING THE SITE FROM NORTH
SCALE 1:200

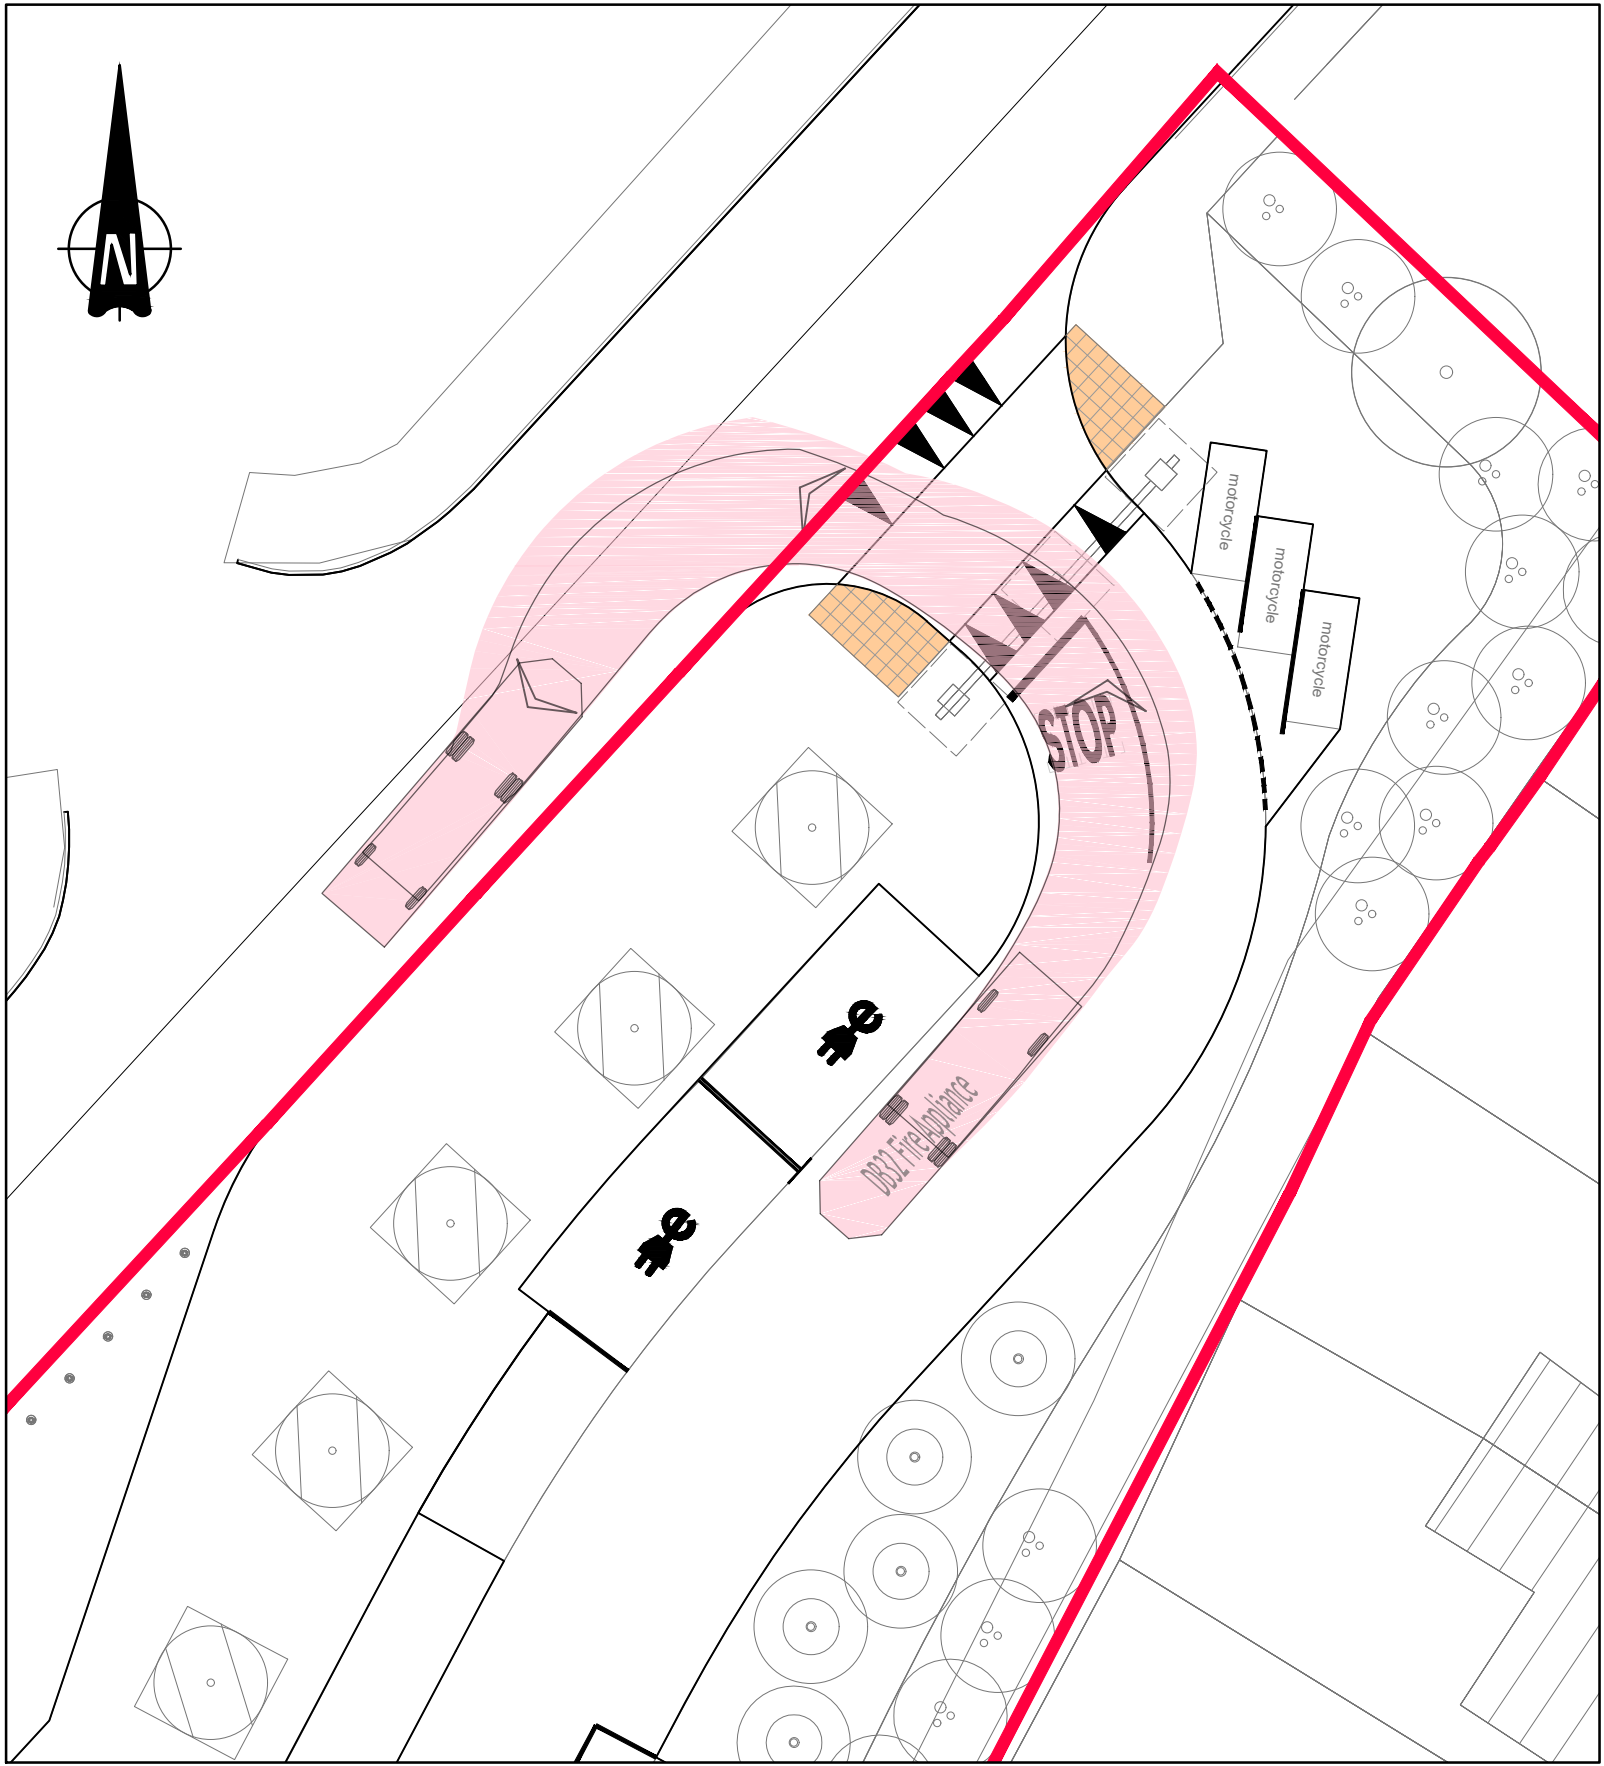


DETAIL 3 - DESIGN VEHICLE EXITING THE SITE & HEADING SOUTH
SCALE 1:200

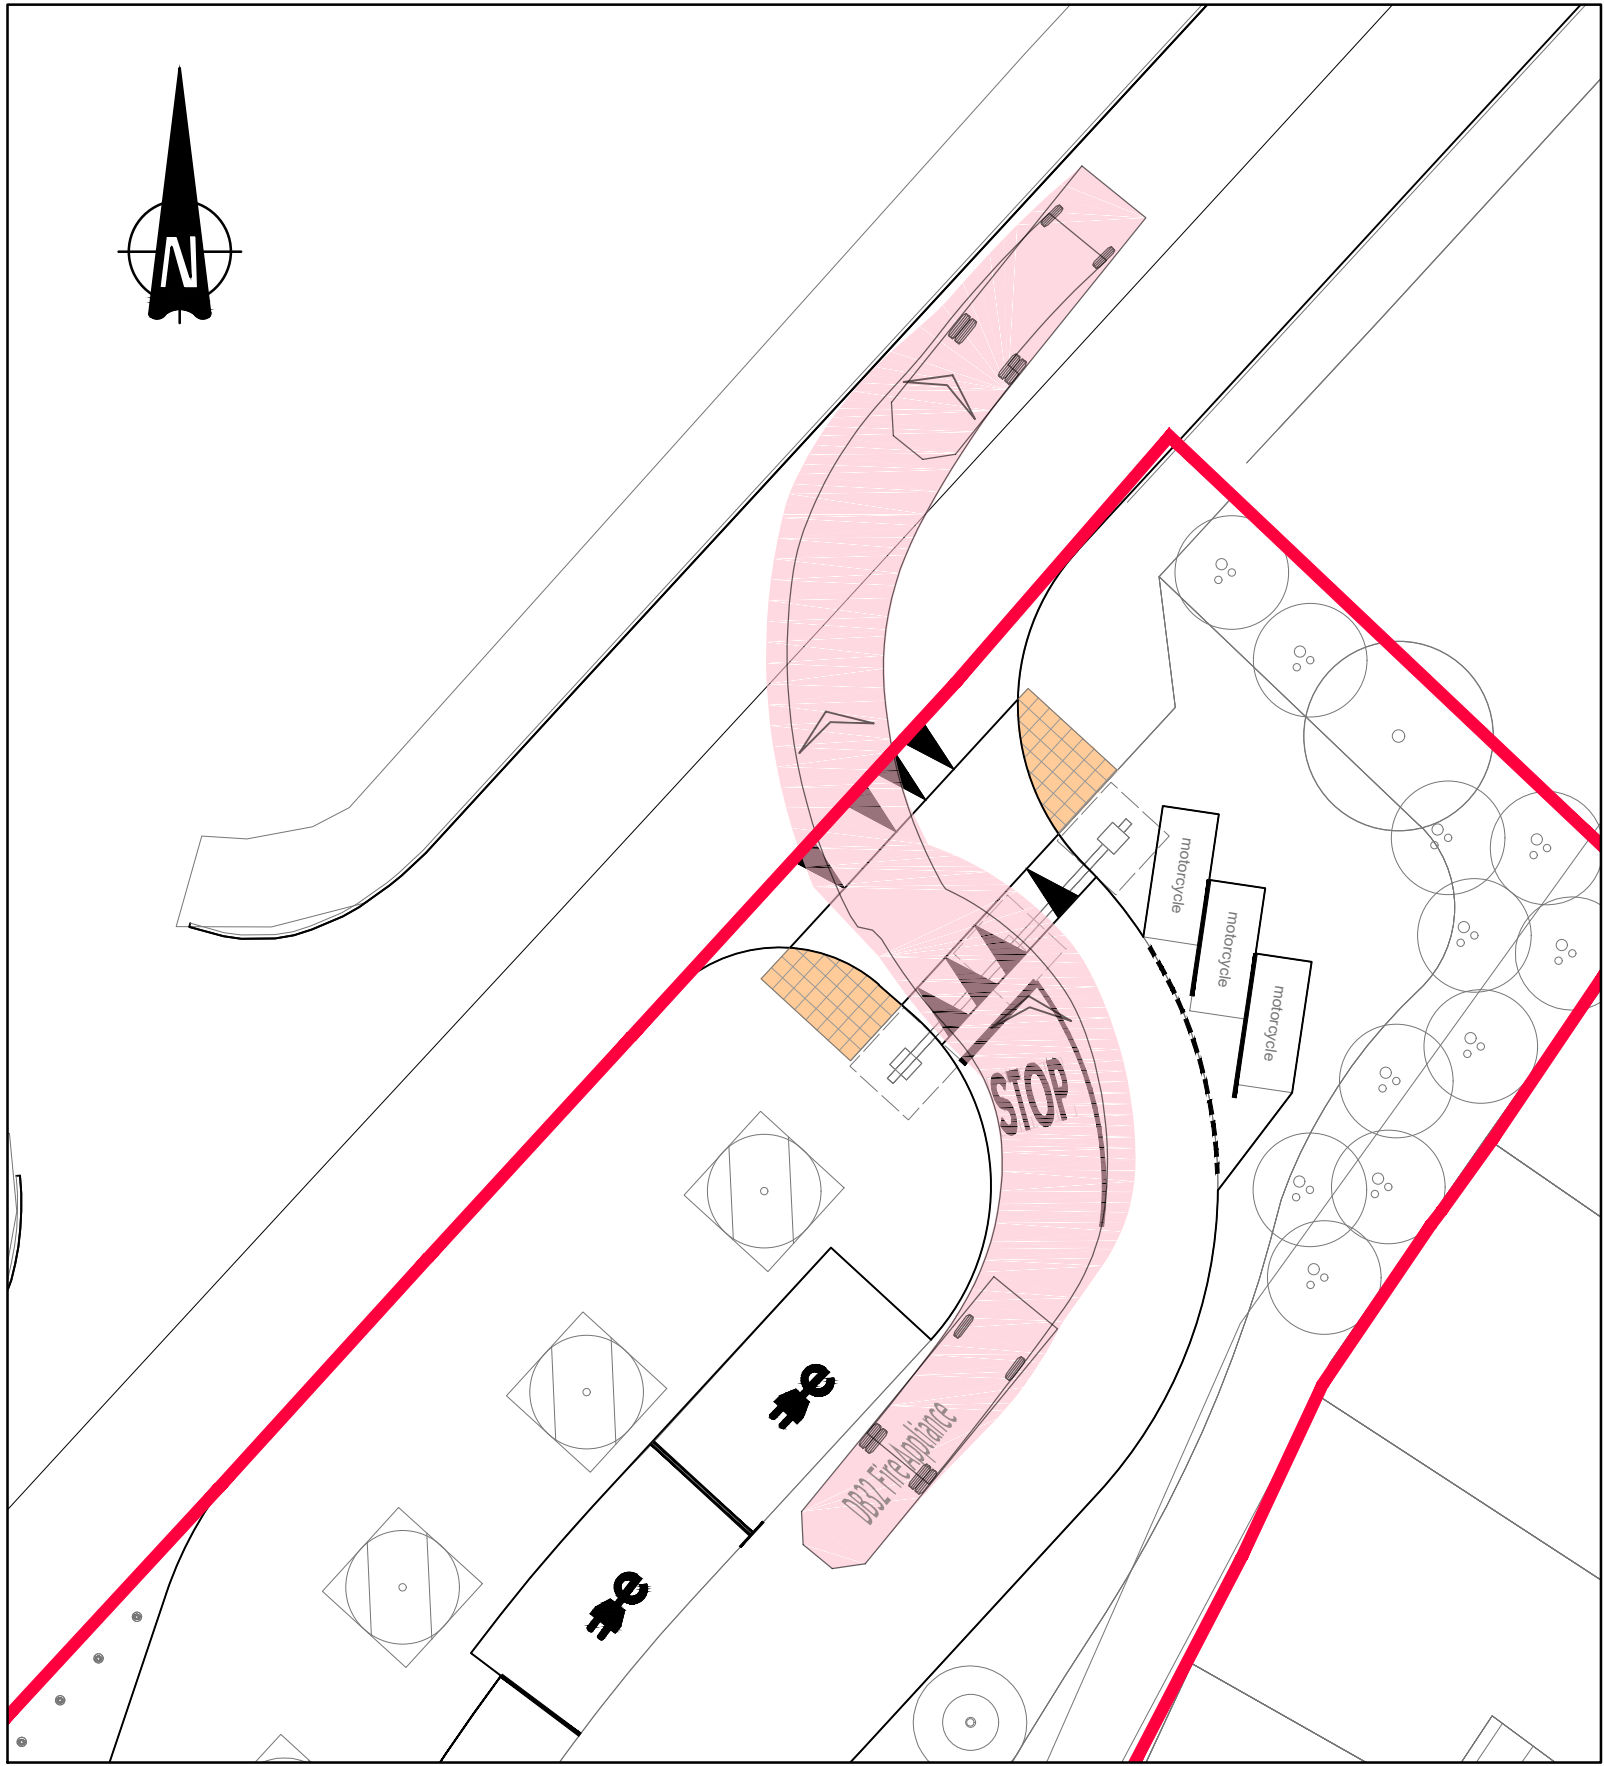

DETAIL 4 - DESIGN VEHICLE EXITING THE SITE & HEADING NORTH
SCALE 1:200

AUTOTRACK LEGEND

VEHICLE MOVING FORWARD
VEHICLE IN REVERSE

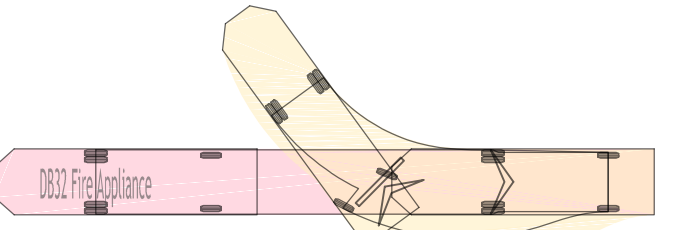


DB32 Fire Appliance
Overall Length 8.680m
Overall Width 2.180m
Overall Body Height 3.452m
Min Body Ground Clearance 0.337m
Max Track Width 2.121m
Lock-to-lock time 6.00s
Curb to curb Turning Radius 7.910m


DESIGN VEHICLE
NOT TO SCALE

LEGEND


SITE BOUNDARY
PROPOSED BUILDING
EXISTING BUILDING

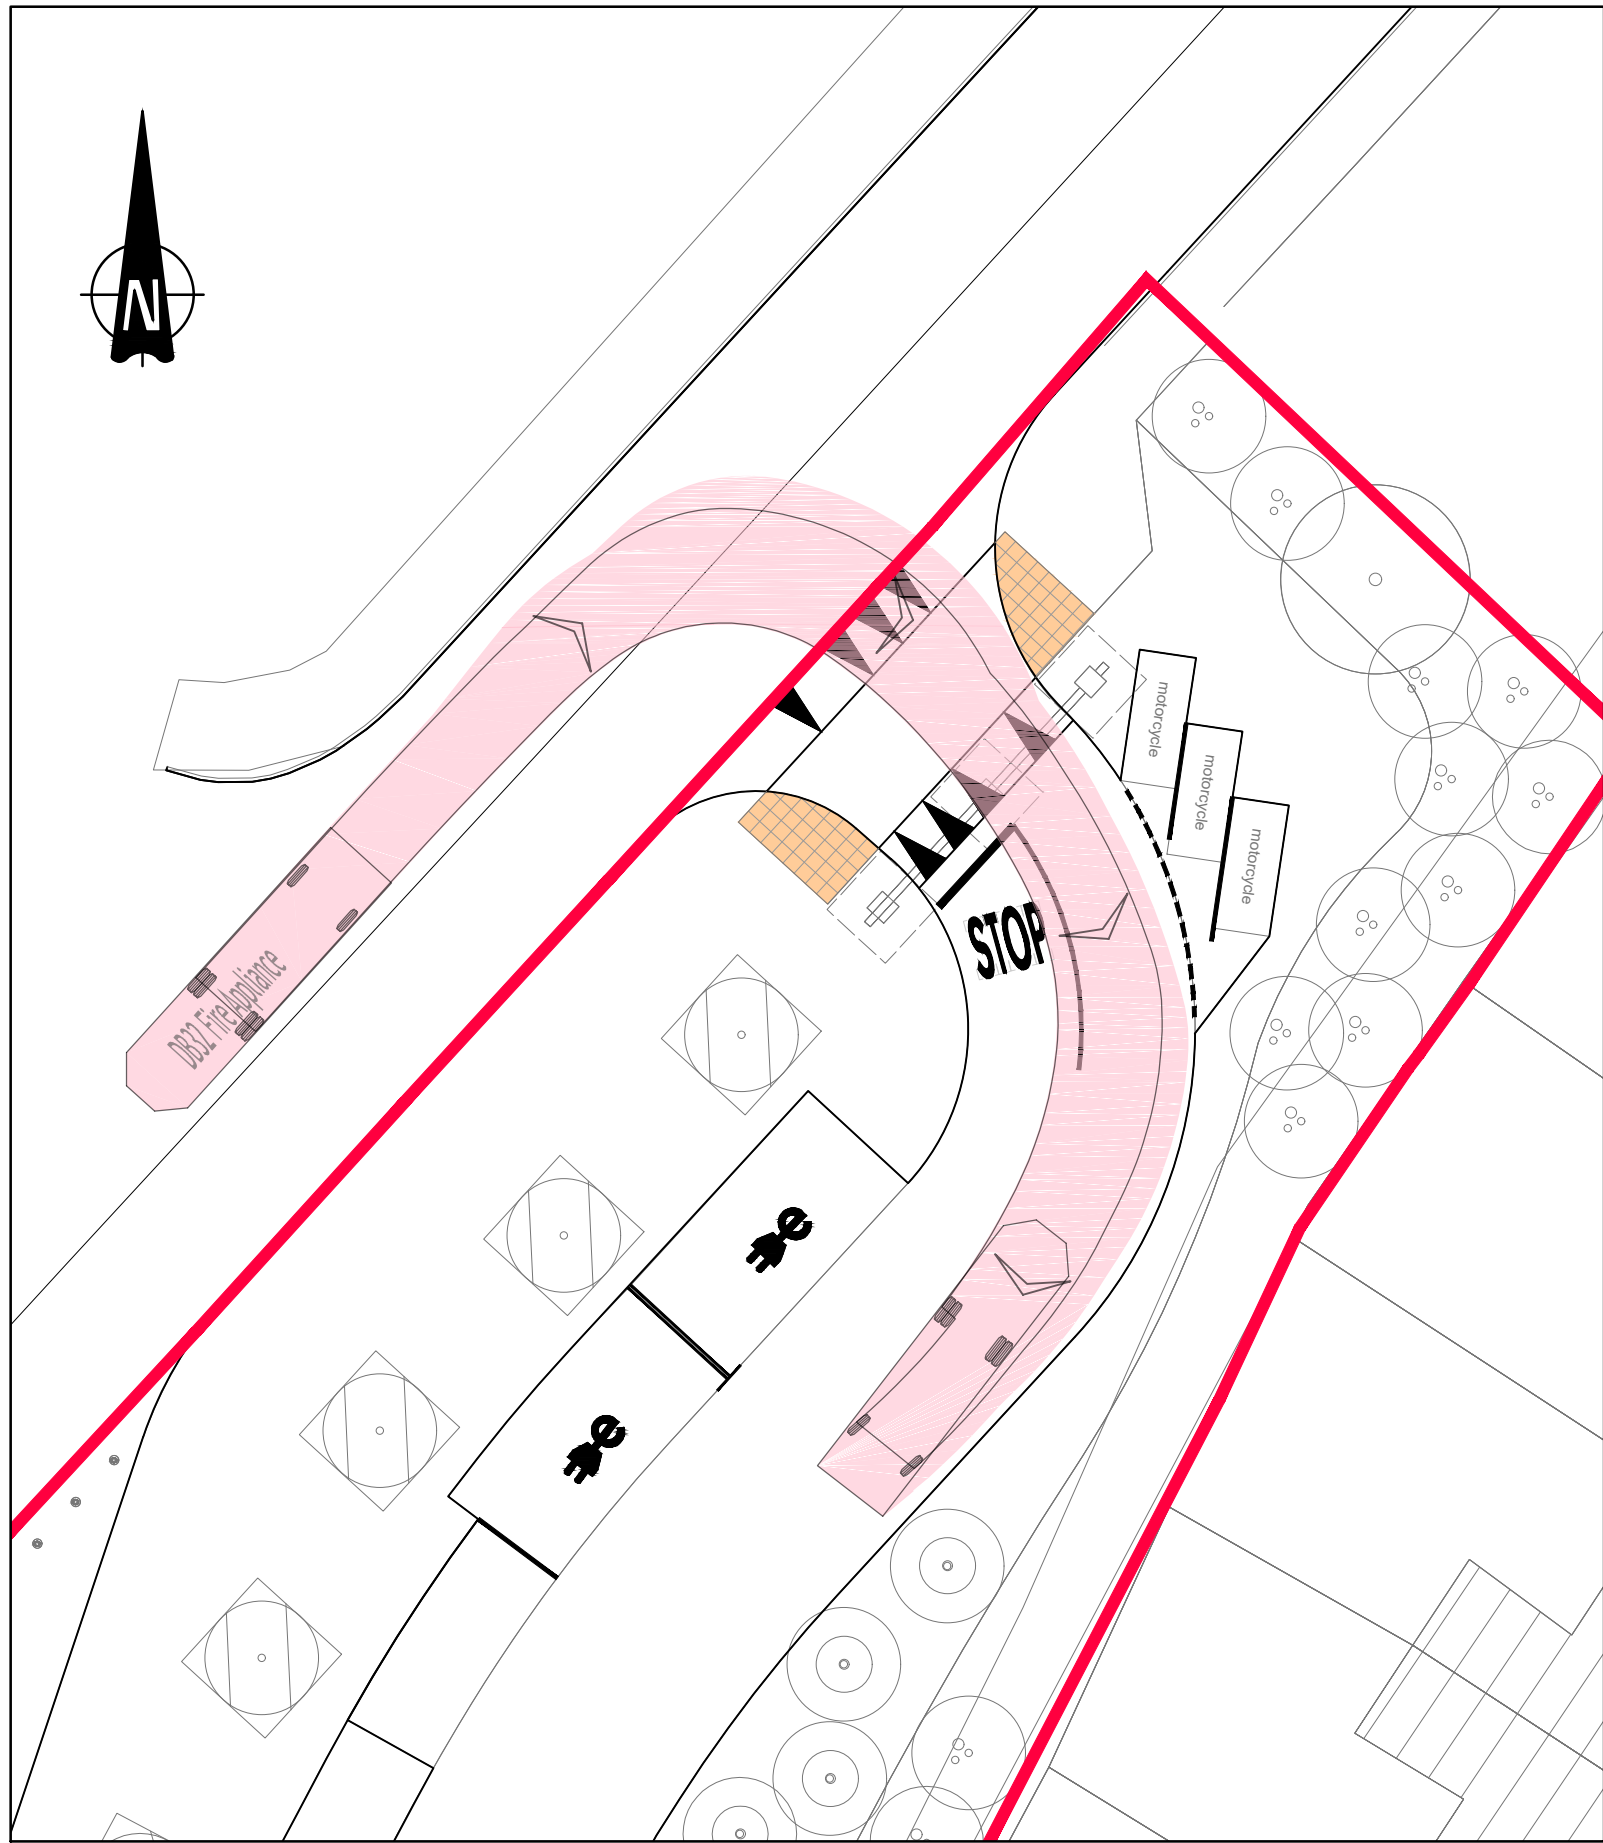

DETAIL 2 - DESIGN VEHICLE ENTERING THE SITE FROM SOUTH
SCALE 1:200

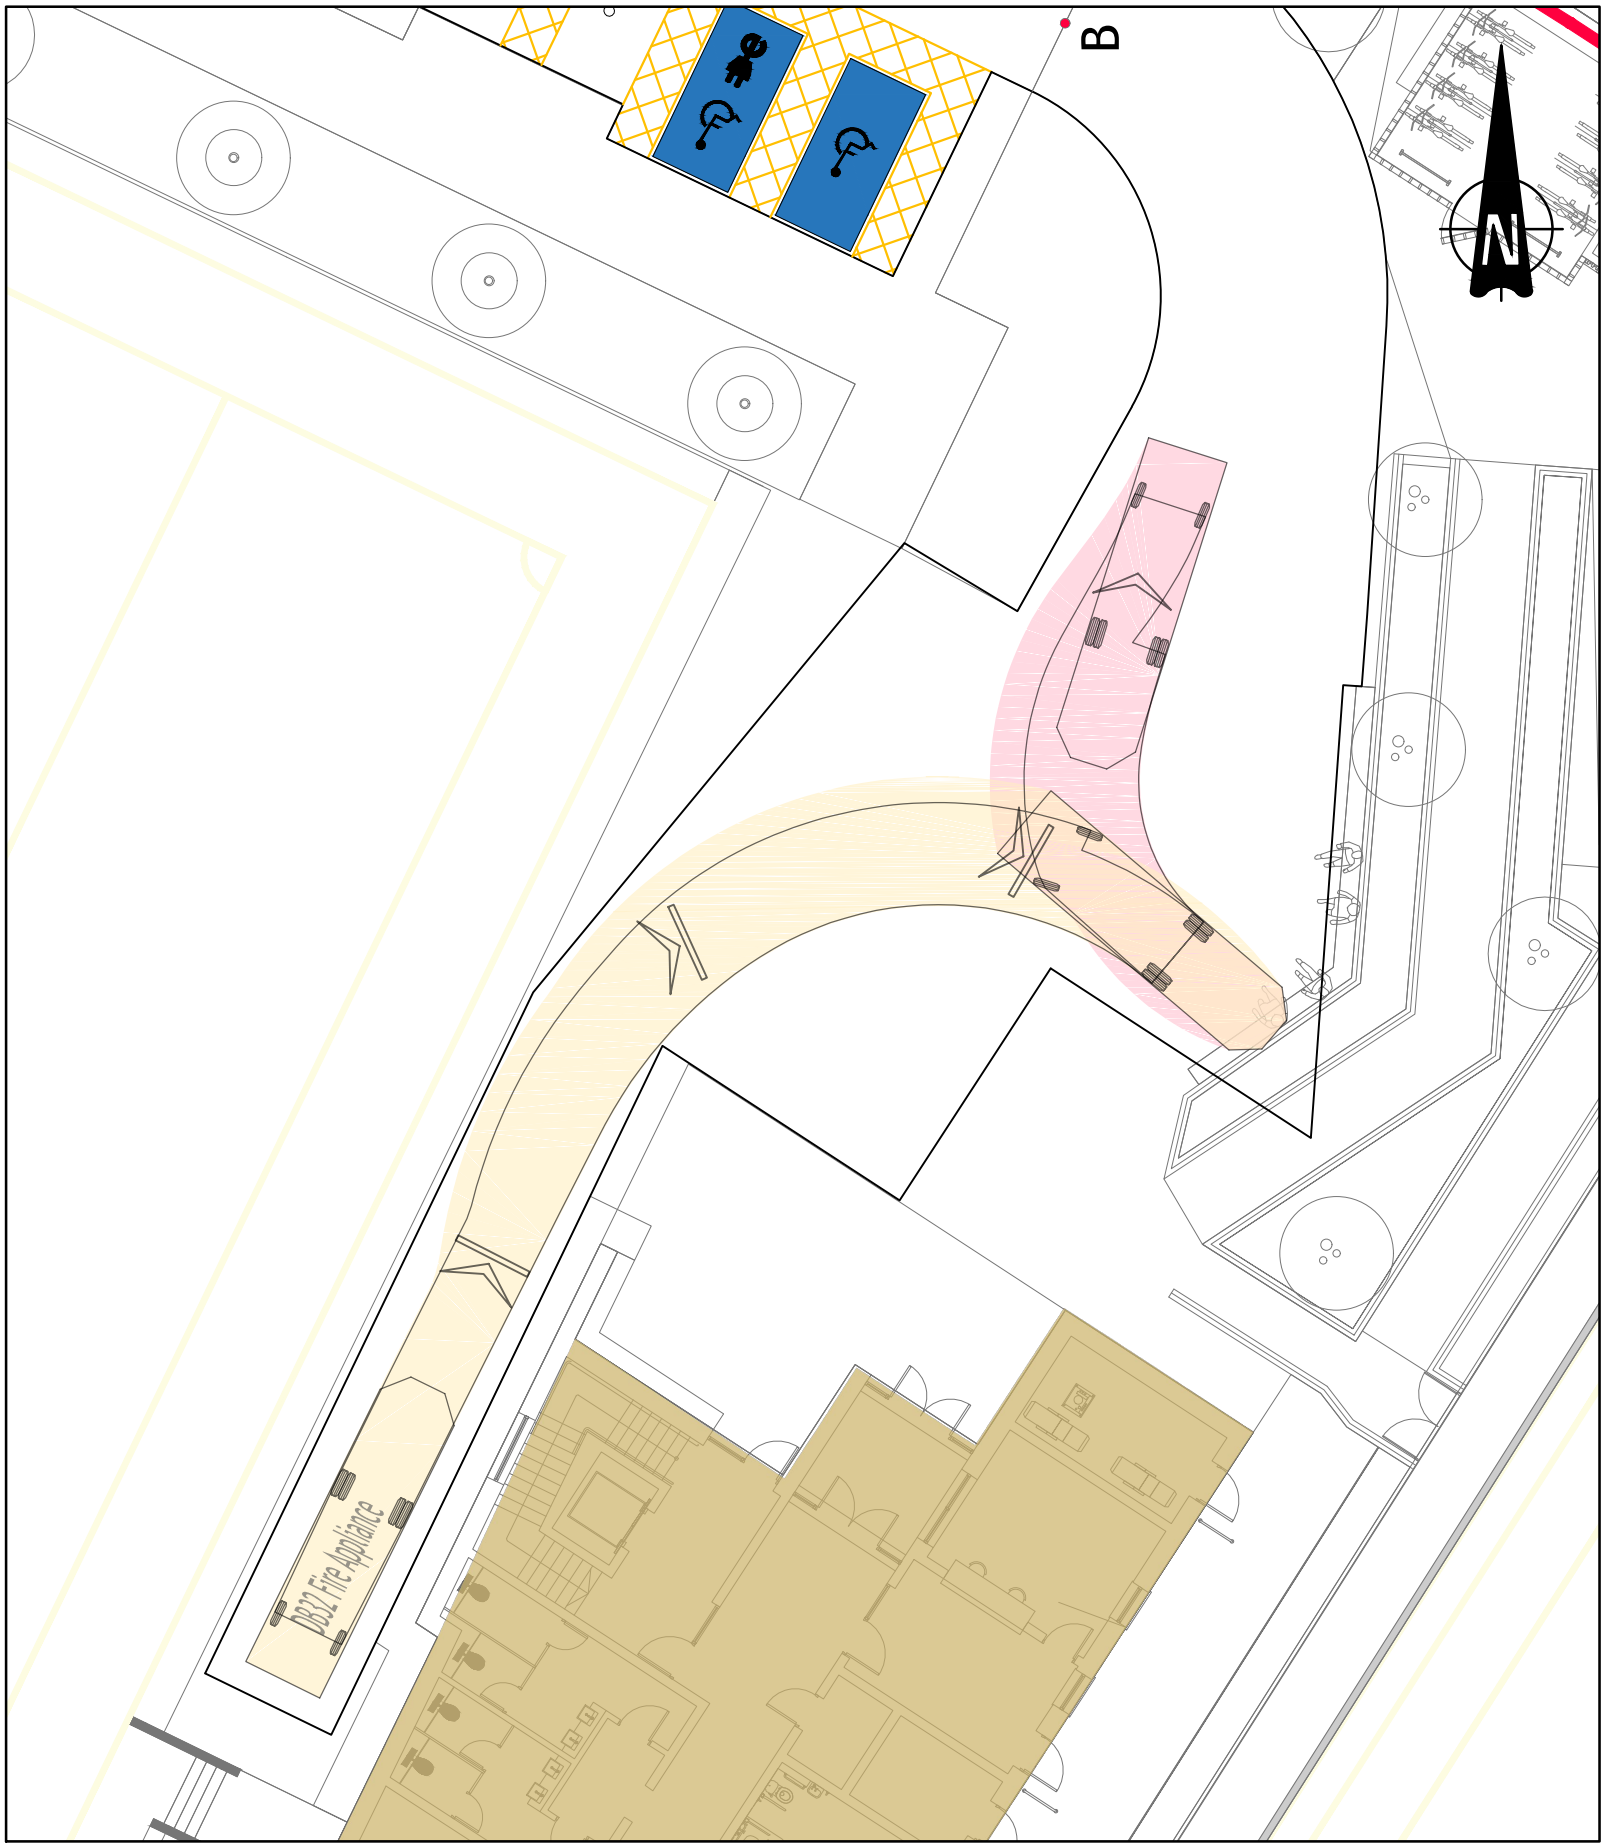

DETAIL 5 - DESIGN VEHICLE REVERSING OUT OF CUL DE SAC
SCALE 1:200

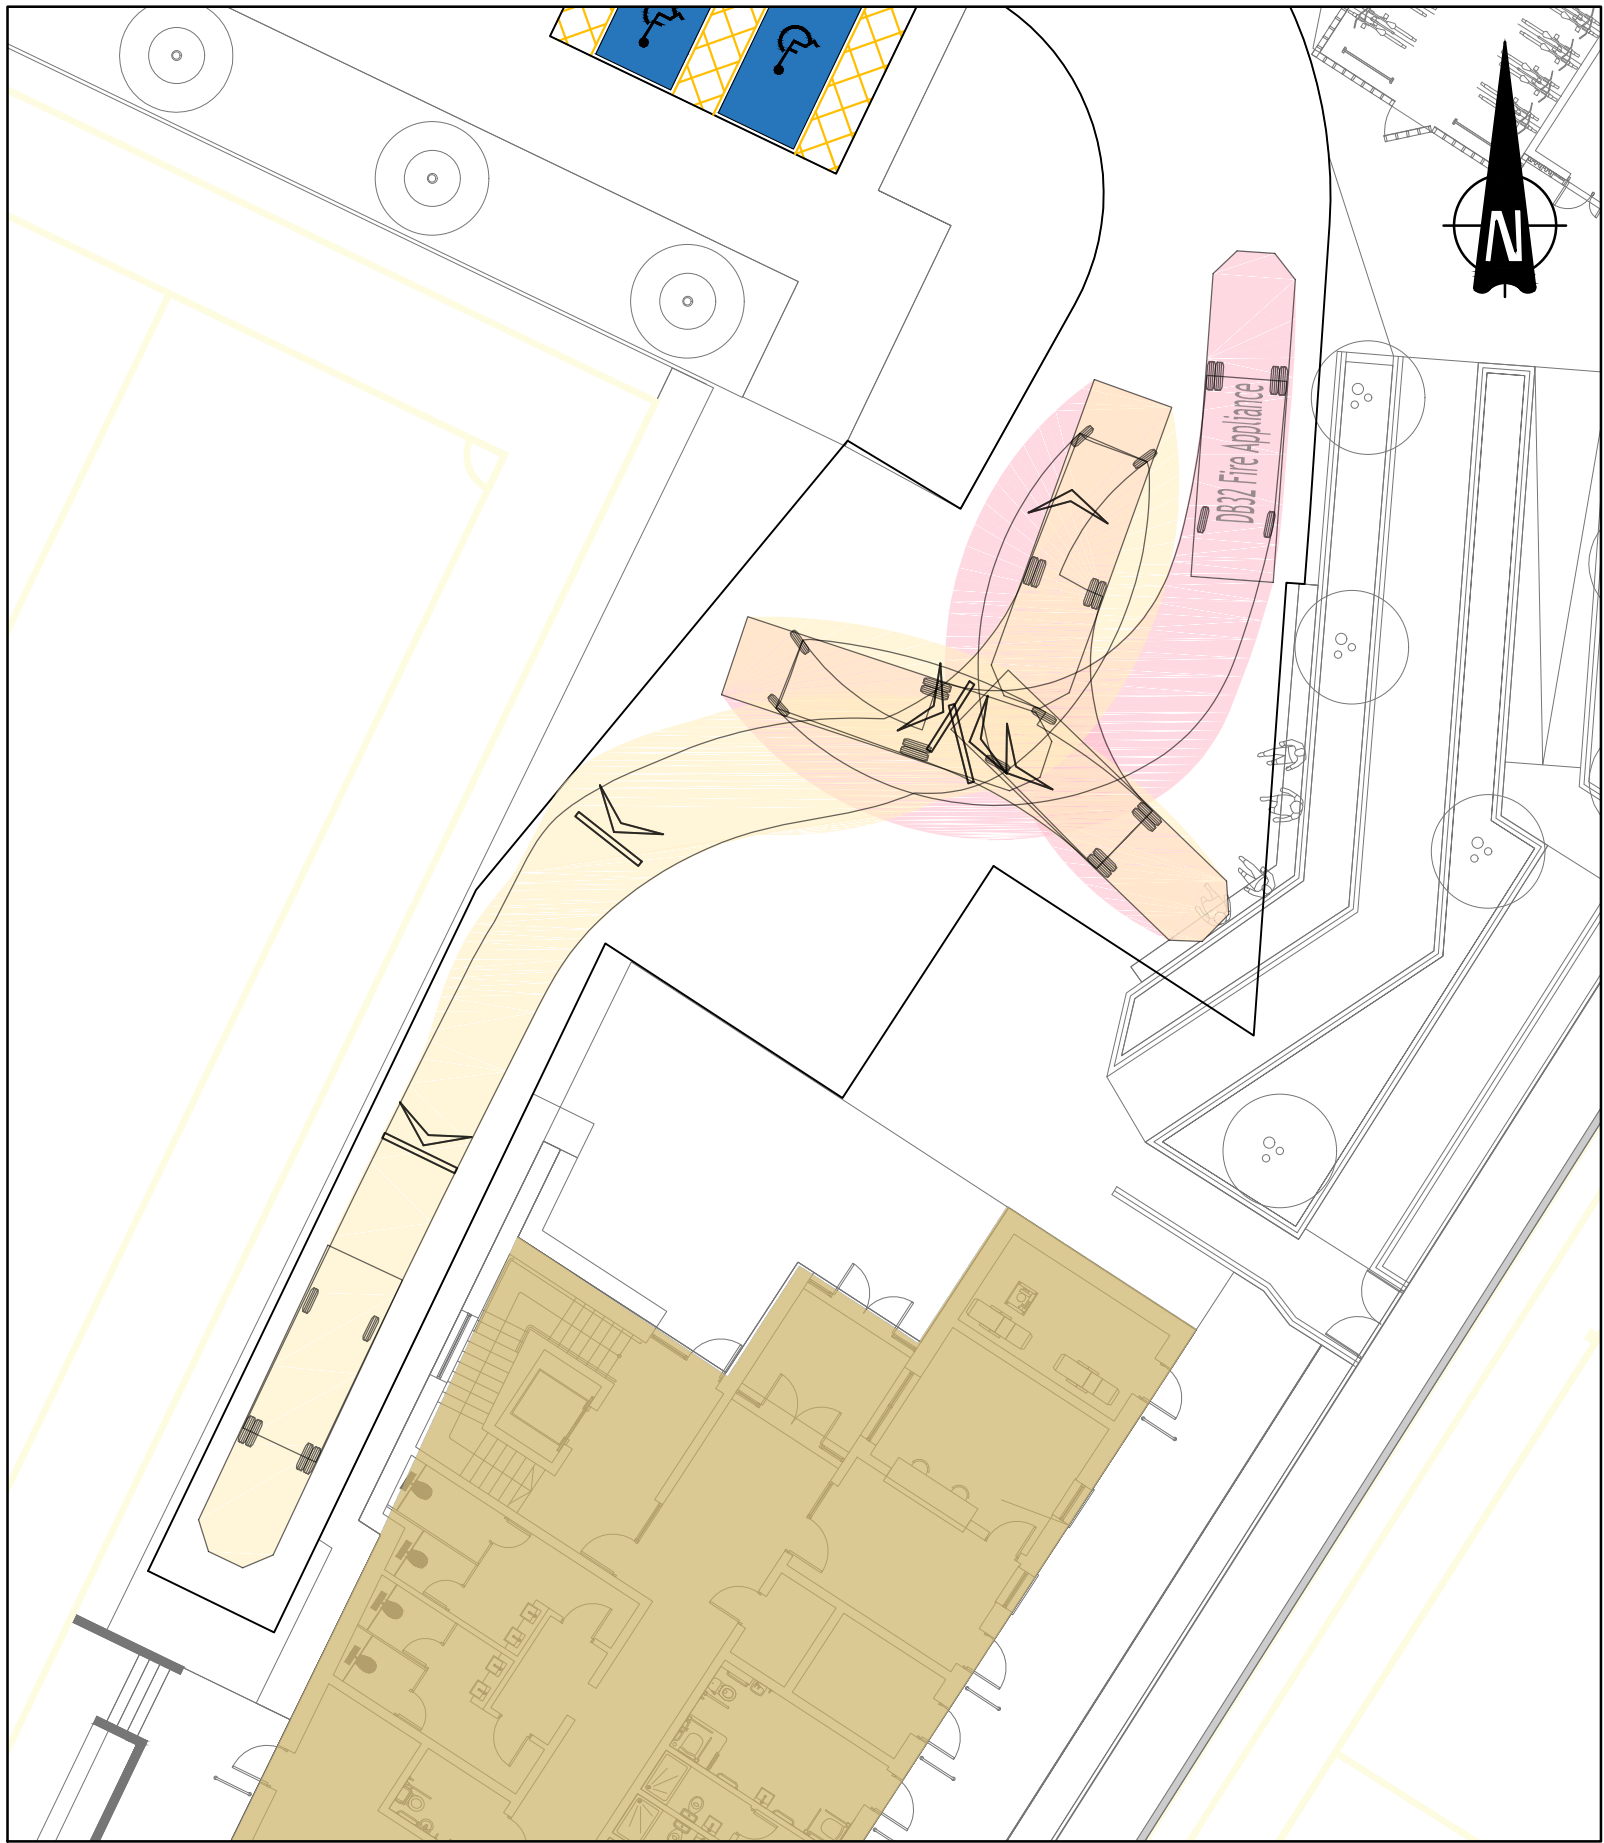

DETAIL 6 - DESIGN VEHICLE REVERSING INTO CUL DE SAC
SCALE 1:200

EXTRACT OS SHEETS 3407-B, 3407-13, 3407-14
© ORDNANCE SURVEY IRELAND. ALL RIGHTS RESERVED.
LICENCE NUMBER 2024/24CCMA/GALWAY CITY COUNCIL

Taitte Éireann Licence No. CYAL50443614
© Taitte Éireann - Surveying.

© PUNCH Consulting Engineers

This drawing and any design hereon is the copyright of the Consultants and must not be reproduced without their written consent.
All drawings remain the property of the Consultants.
Figured dimension only to be taken from this drawing.
Consultants to be informed immediately of any discrepancies before work proceeds.



Rev	Amendment	By	Date
P01	ISSUED FOR REVIEW & COMMENT	PJM	2025-08-26
P02	LAYOUT UPDATED - ISSUED FOR REVIEW & COMMENT	PJM	2025-09-16
P03	LAYOUT UPDATED - ISSUED FOR REVIEW & COMMENT	PJM	2025-10-07
C01	ISSUED FOR PLANNING	PJM	2025-10-17
C02	ISSUED FOR PLANNING	PJM	2025-10-31

Rev	Amendment	By	Date

Client:
GALWAY CITY COUNCIL

PUNCH
consulting engineers
Dublin | Limerick | Cork | Galway | Glasgow
Carleycon House, Main Street, Oranmore,
Co. Galway, H91 T026
t +353 91 703 500 | w punchconsulting.com

Project:	KINGSTON PARK AND MILLERS LANE - PUBLIC PARK AND URBAN REALM PROJECT
Title:	MILLERS LANE - AUTOTRACK ANALYSIS - FIRE TENDER
Drawn:	PJM
Date drawn:	2025-08-26
Technician Check:	PJ Mulcahy
Engineer Check:	Matthew Greene
Approved:	Matthew Greene
Project No:	233114
Model Ref:	233114-PUNCH-ML-XX-M2-C-0601
Drawing Status:	A0 (Planning)
Scale @ A4:	As Shown
Document No:	233114-PUNCH-ML-XX-DR-C-0601
Revision No:	C02