




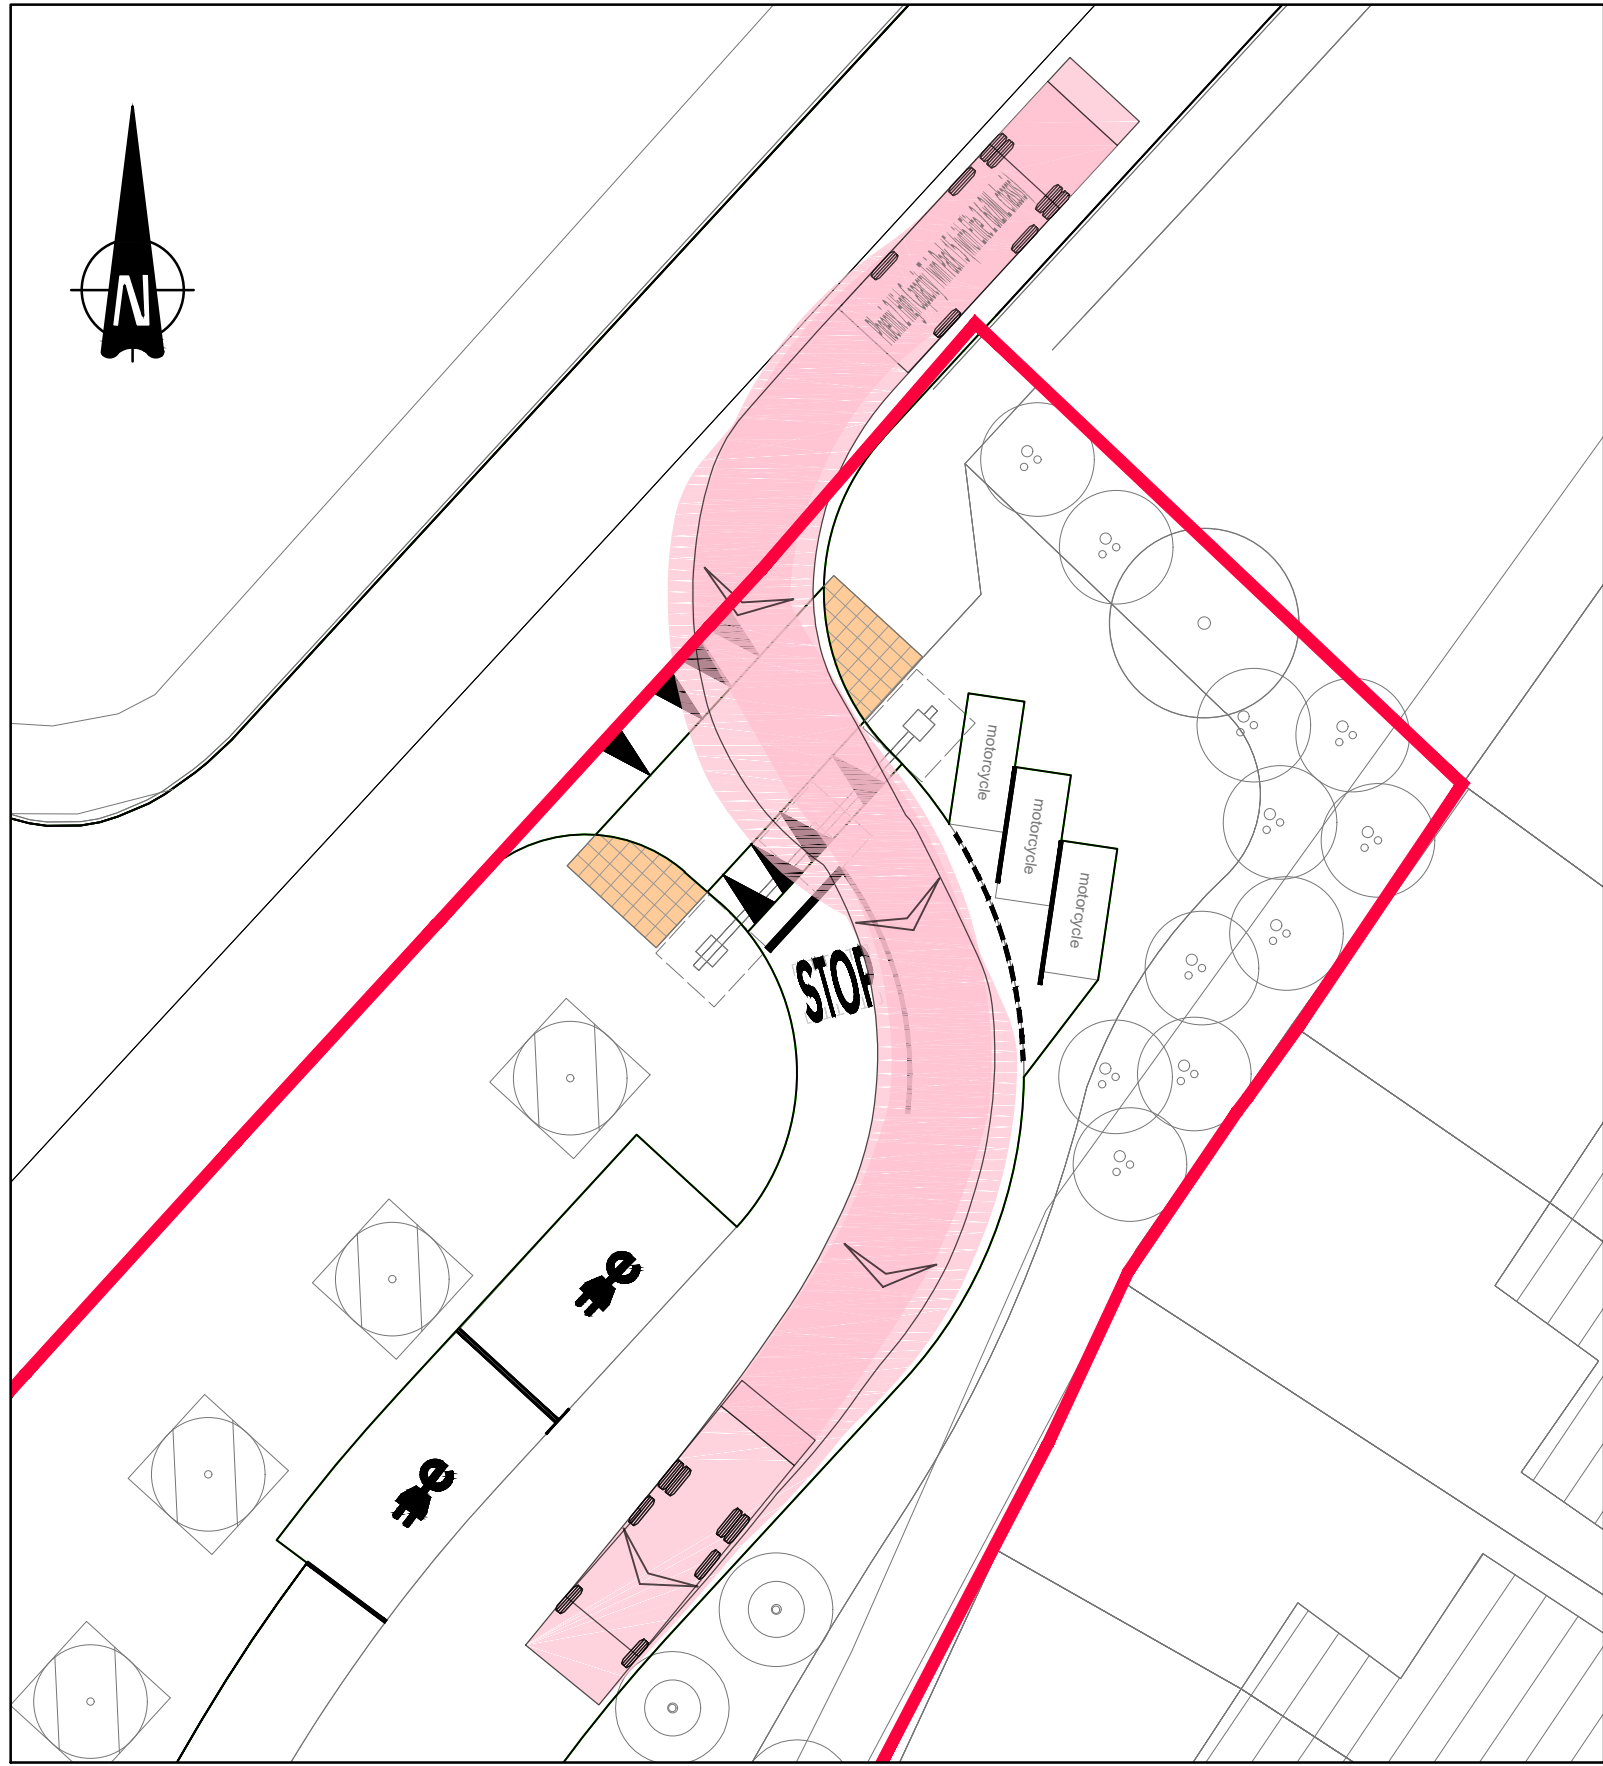


DETAIL 1 - DESIGN VEHICLE ENTERING THE SITE FROM NORTH
SCALE 1:200

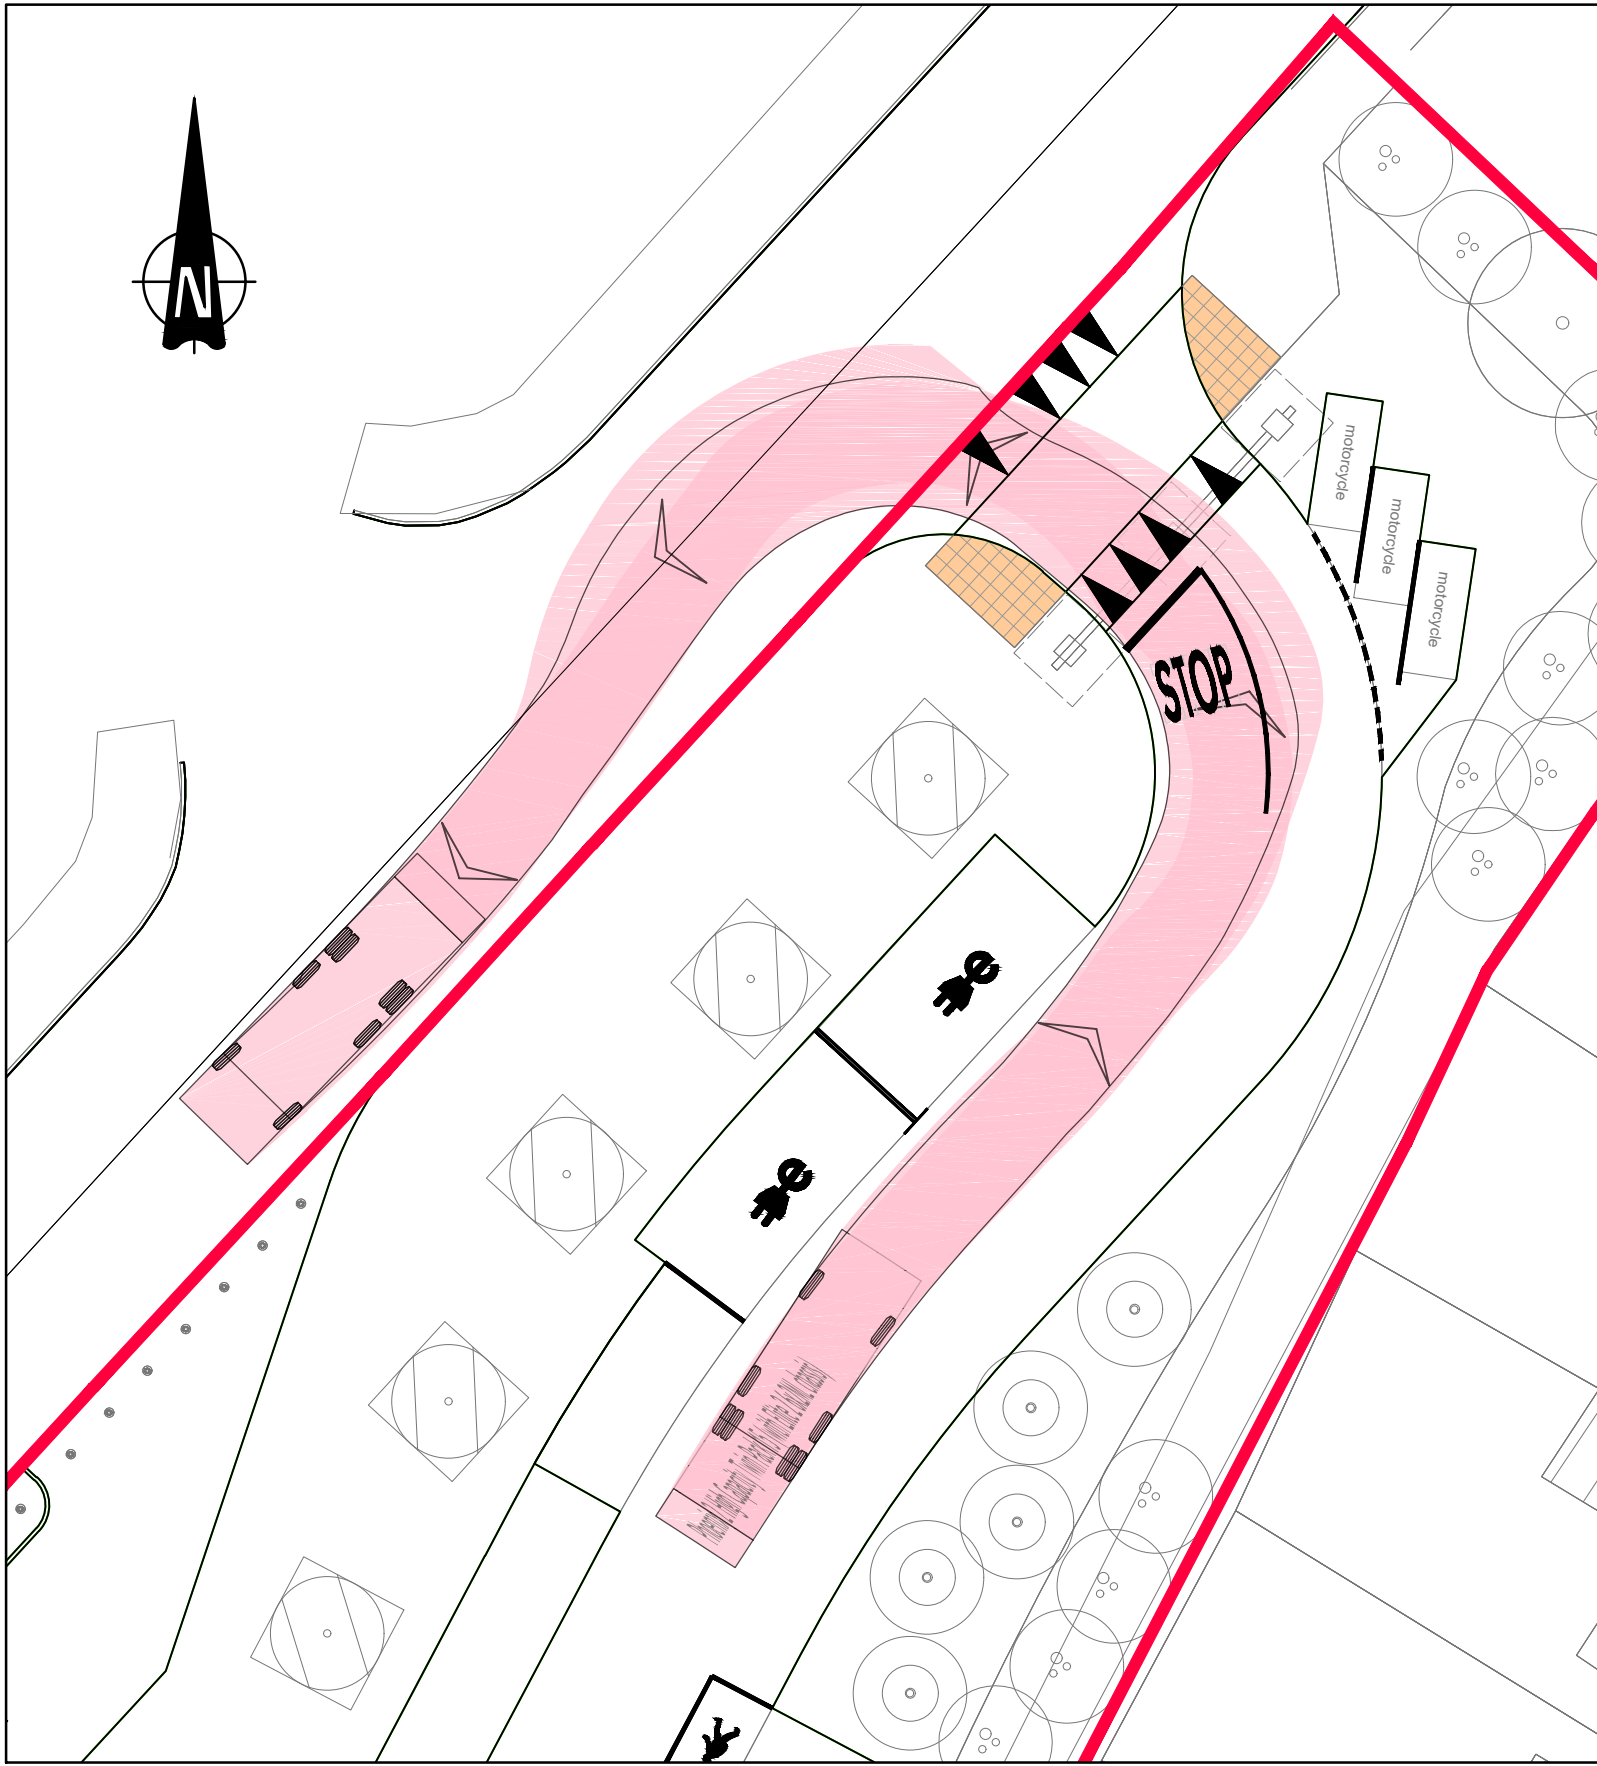


DETAIL 3 - DESIGN VEHICLE EXITING THE SITE & HEADING SOUTH
SCALE 1:200

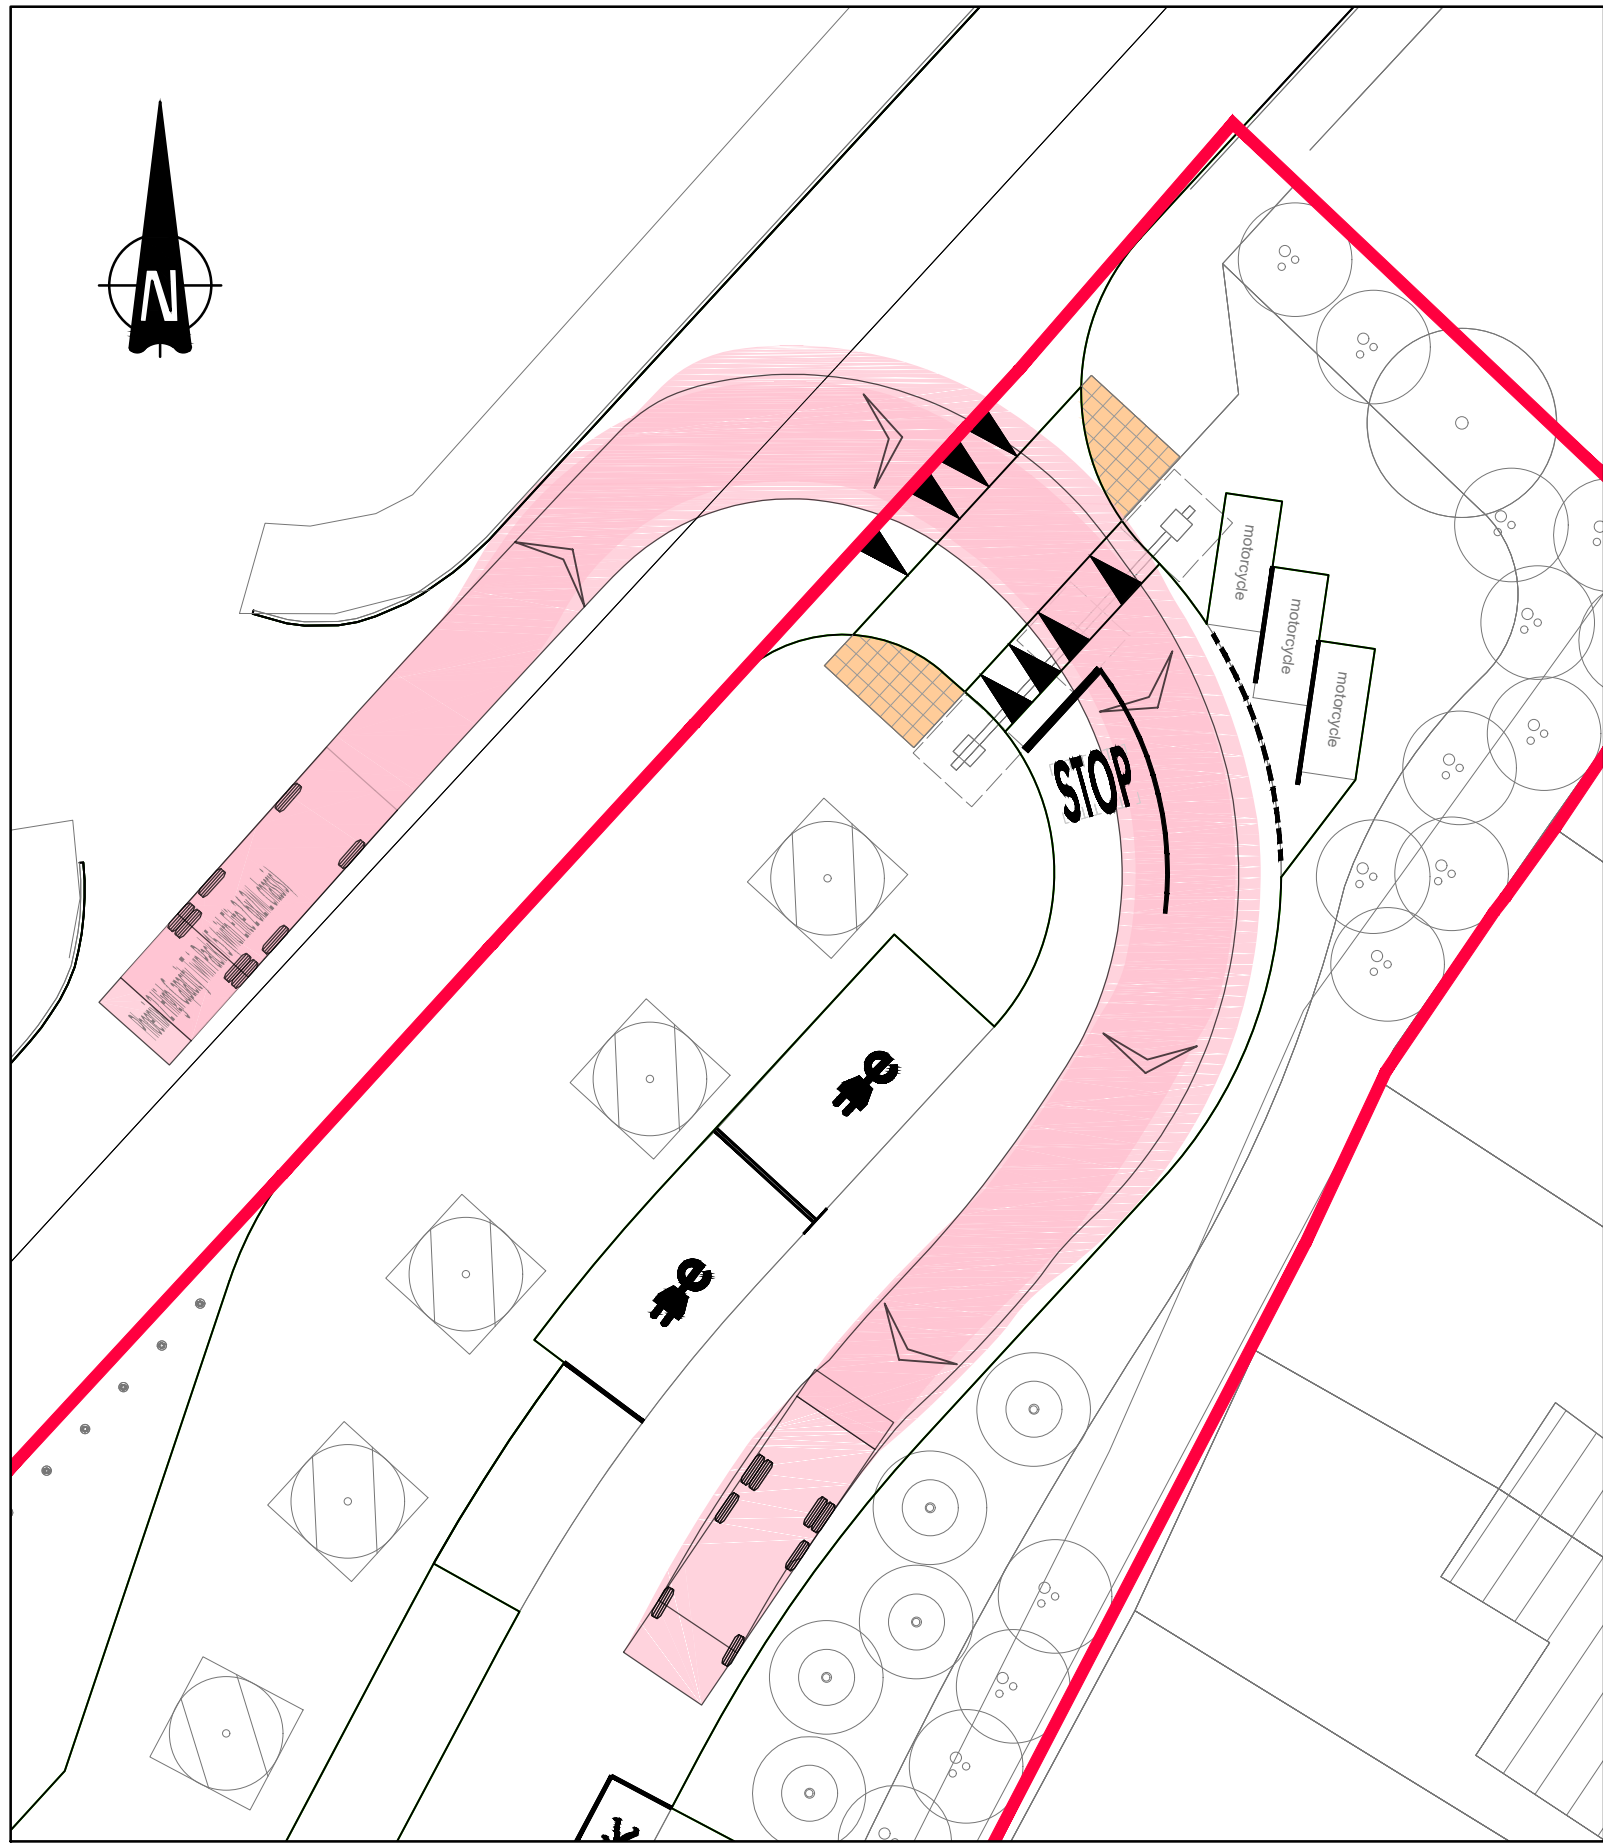

DETAIL 2 - DESIGN VEHICLE ENTERING THE SITE FROM SOUTH
SCALE 1:200

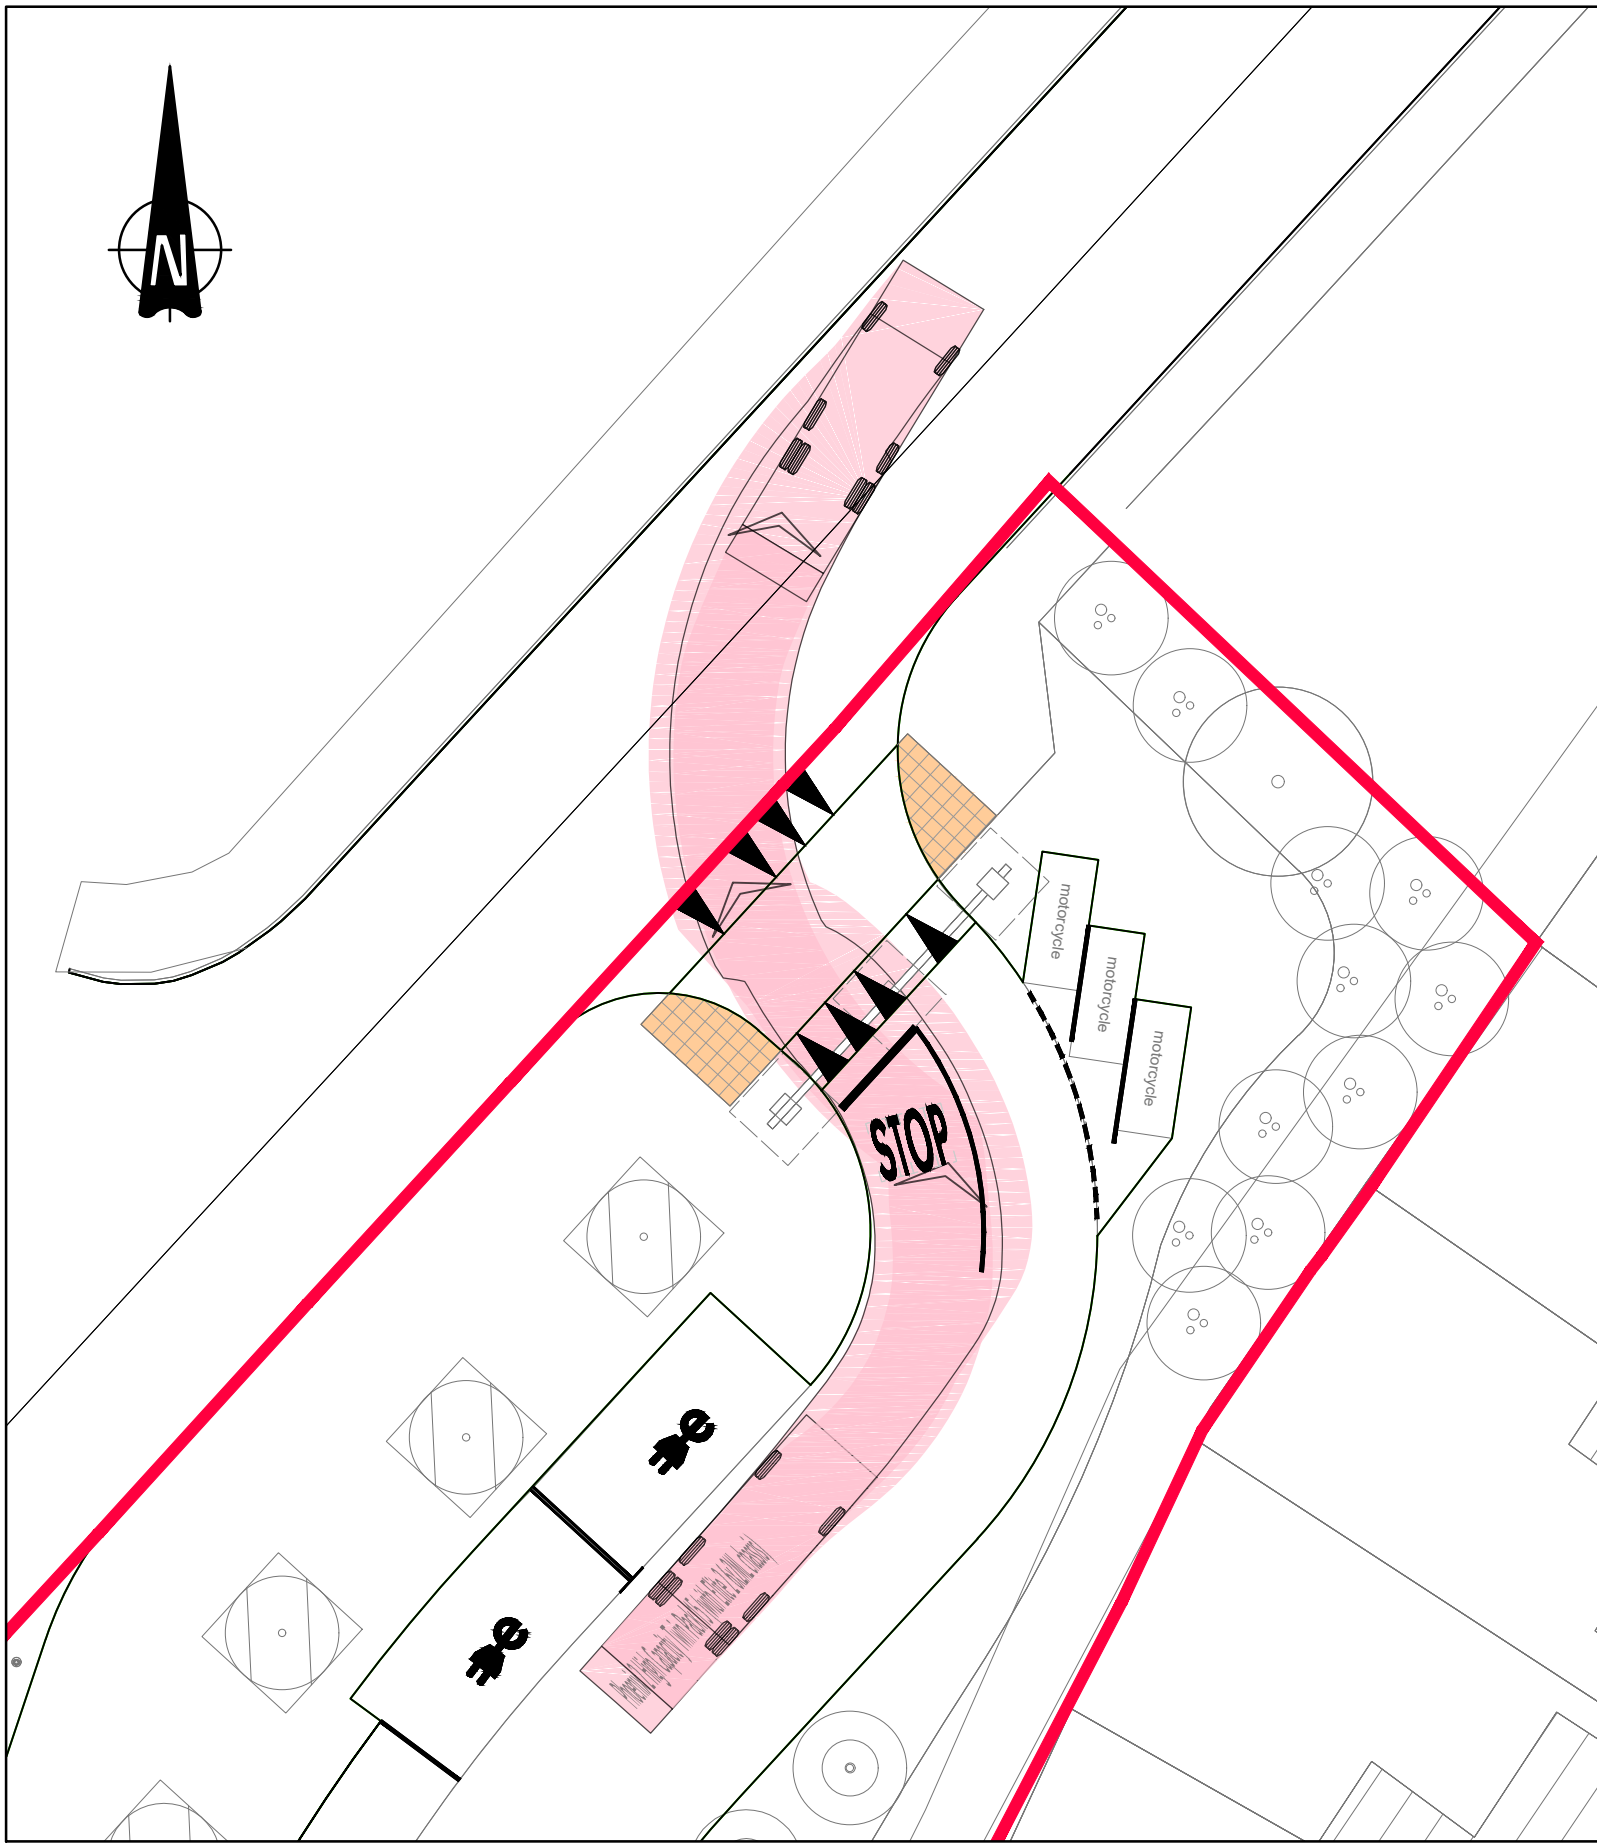



DETAIL 4 - DESIGN VEHICLE EXITING THE SITE & HEADING NORTH
SCALE 1:200

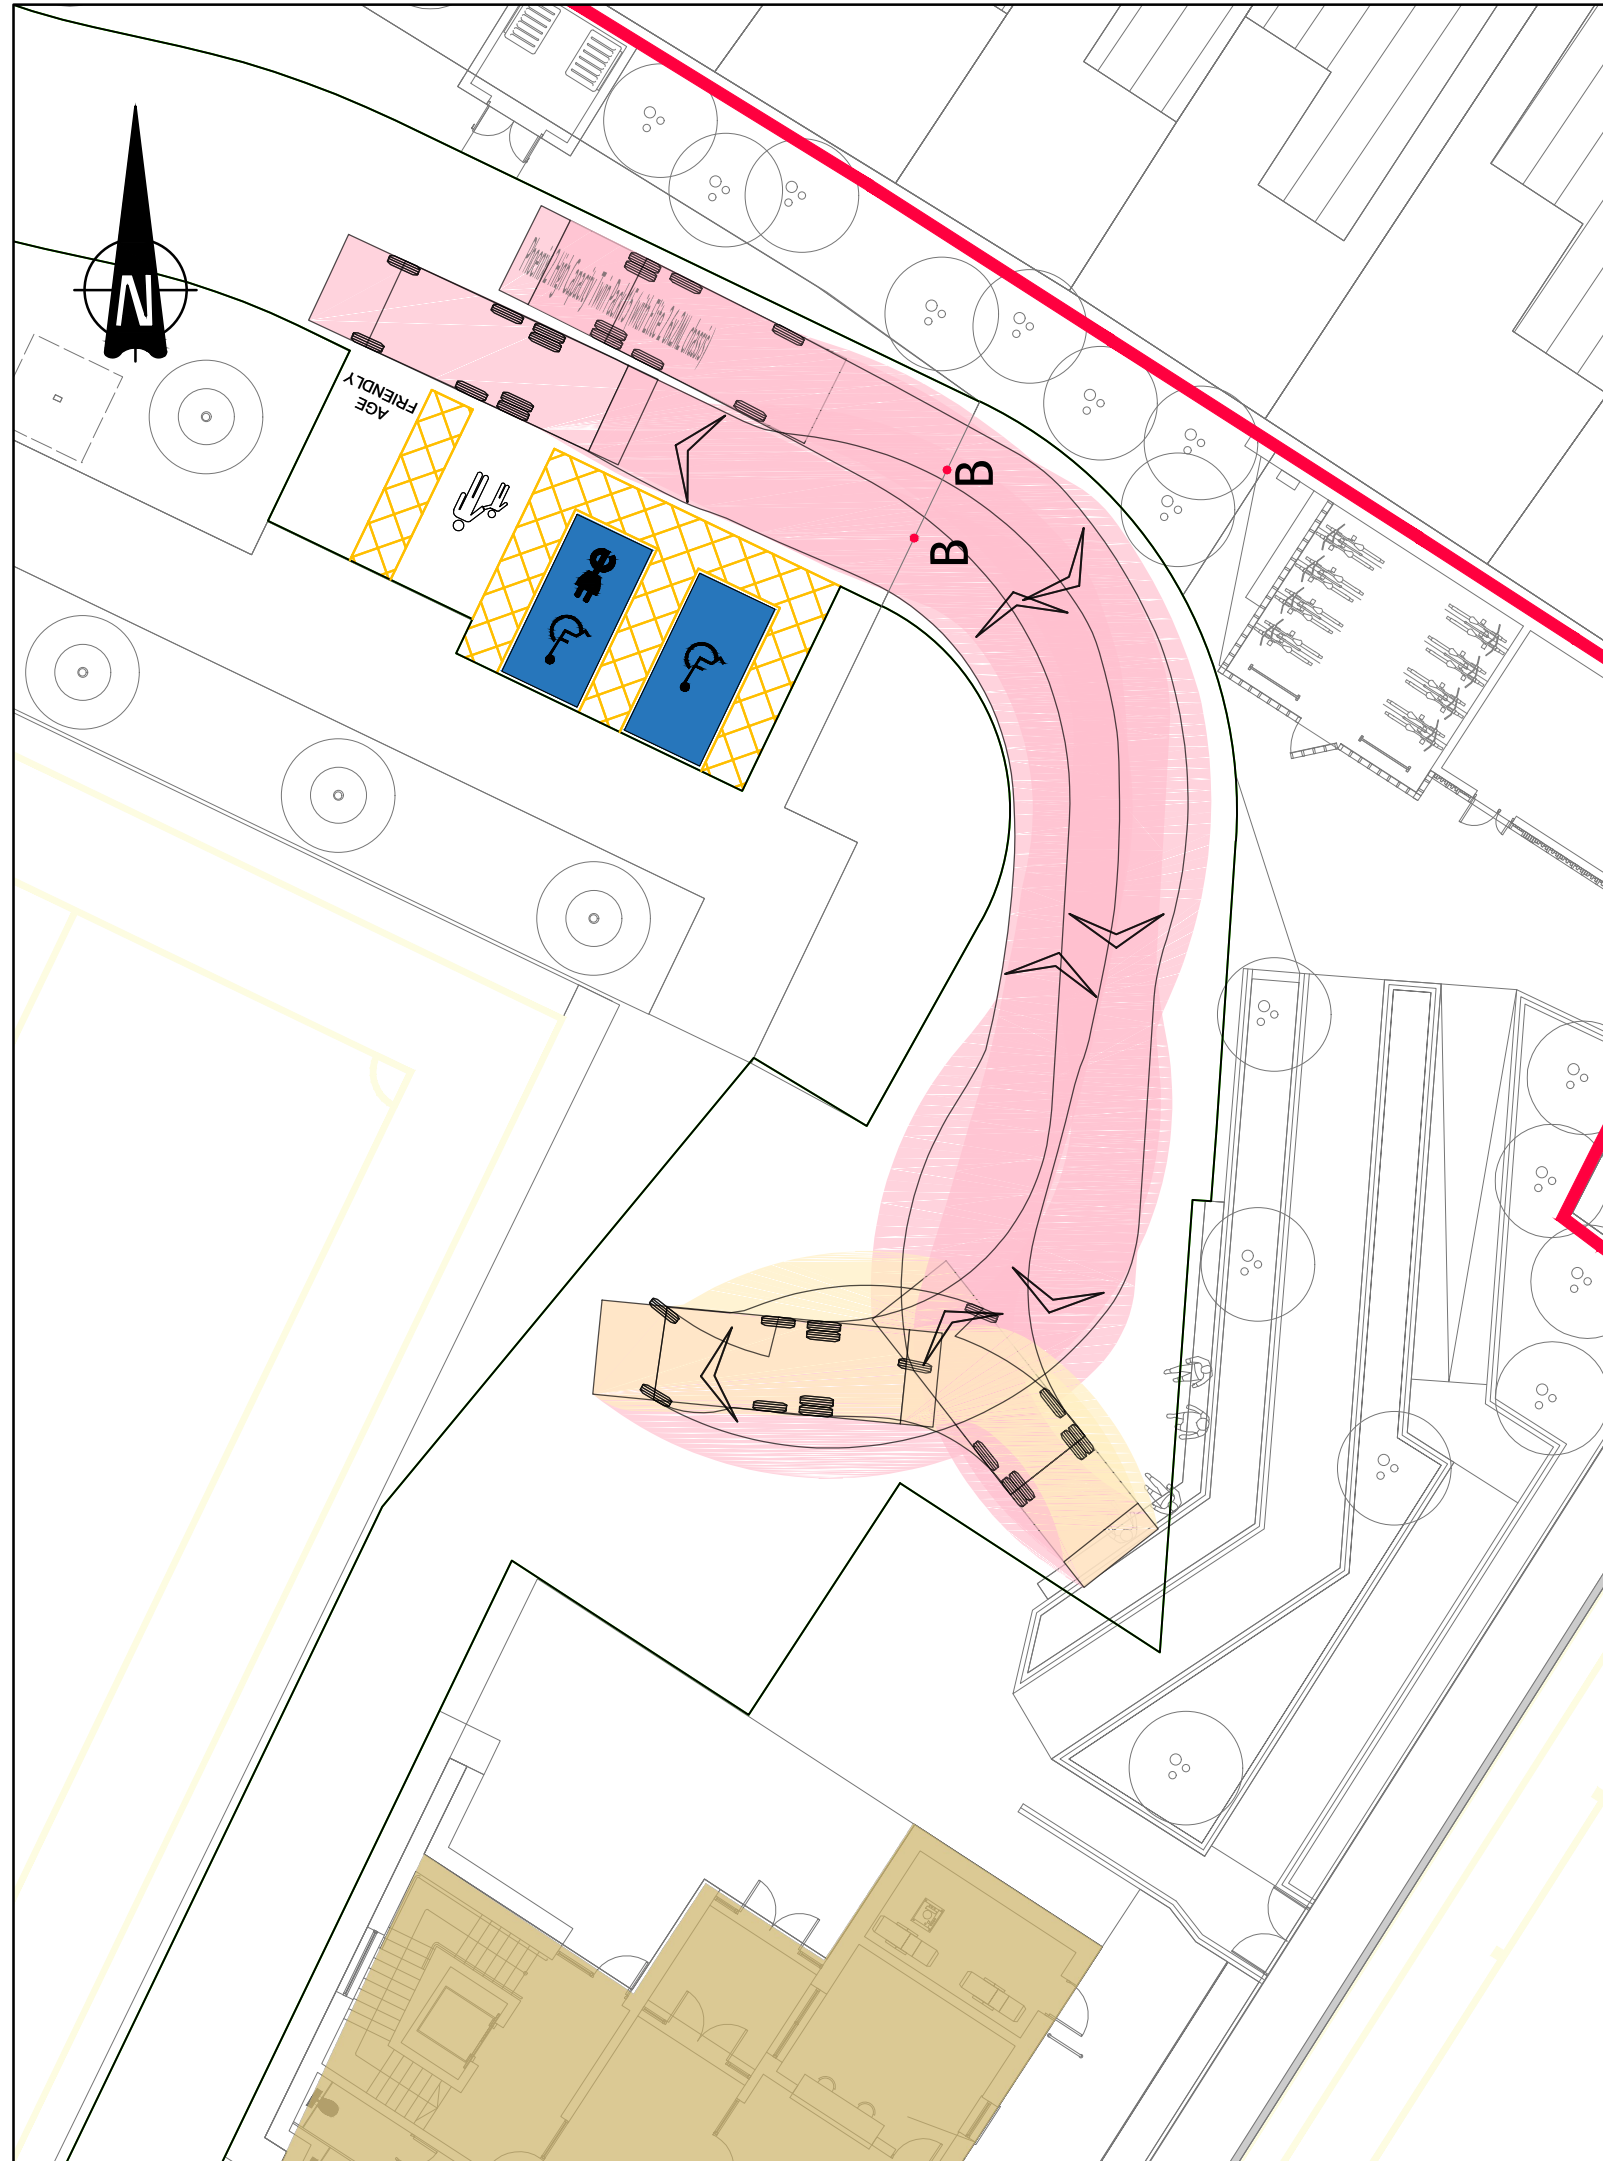

DETAIL 5 - TURNING IN PLAZA
SCALE 1:200

AUTOTRACK LEGEND

VEHICLE MOVING FORWARD
VEHICLE IN REVERSE

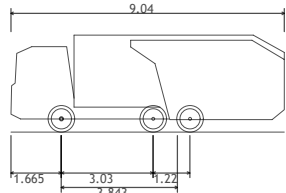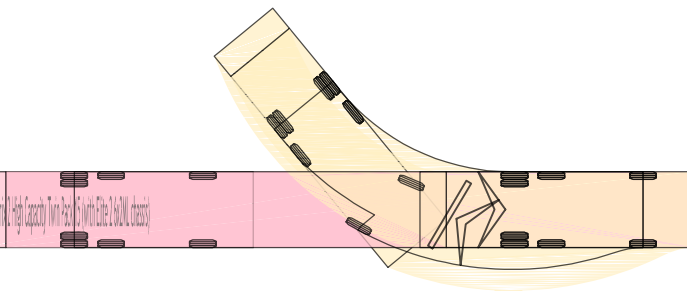

Phoenix 2 High Capacity Twin Pack 15 (with Elite 2.6x2ML chassis)
Overall Length 9.040m
Overall Width 2.500m
Overall Body Height 3.205m
Min Body Ground Clearance 0.410m
Track Width 2.500m
Lock-to-lock time 4.00s
Curb to Curb Turning Radius 7.800m

DESIGN VEHICLE
NOT TO SCALE

LEGEND

SITE BOUNDARY
PROPOSED BUILDING
EXISTING BUILDING

© PUNCH Consulting Engineers

This drawing and any design hereon is the copyright of the Consultants and must not be reproduced without their written consent. All drawings remain the property of the Consultants. Figured dimension only to be taken from this drawing. Consultants to be informed immediately of any discrepancies before work proceeds.



Rev	Amendment	By	Date
P01	ISSUED FOR REVIEW & COMMENT	PJM	2025-08-26
P02	LAYOUT UPDATED - ISSUED FOR REVIEW & COMMENT	PJM	2025-09-17
P03	LAYOUT UPDATED - ISSUED FOR REVIEW & COMMENT	PJM	2025-10-07
C01	ISSUED FOR PLANNING	PJM	2025-10-17
C02	ISSUED FOR PLANNING	PJM	2025-10-31

Rev	Amendment	By	Date

Client:
GALWAY CITY COUNCIL

PUNCH
consulting engineers
Dublin | Limerick | Cork | Galway | Glasgow
Carleycon House, Main Street, Oranmore,
Co. Galway, H91 T026
t +353 91 703 500 | w punchconsulting.com

Project:	KINGSTON PARK AND MILLERS LANE - PUBLIC PARK AND URBAN REALM PROJECT
Title:	MILLERS LANE - AUTOTRACK ANALYSIS - REFUSE TRUCK
Drawn:	PJM
Date drawn:	2025-08-26
Technician Check:	PJ Mulcahy
Engineer Check:	Matthew Greene
Approved:	Matthew Greene
Project No:	233114
Model Ref:	233114-PUNCH-ML-XX-M2-C-0602
Drawing Status:	A0 (Planning)
Scale @ A1:	As Shown
Document No:	233114-PUNCH-ML-XX-DR-C-0602
Revision No:	C02

EXTRACT OS SHEETS 3407-B, 3407-13, 3407-14
© ORDNANCE SURVEY IRELAND. ALL RIGHTS RESERVED.
LICENCE NUMBER 2024/24CMA/GALWAY CITY COUNCIL

Taitte Éireann Licence No. CYAL50443614
© Taitte Éireann - Surveying.