




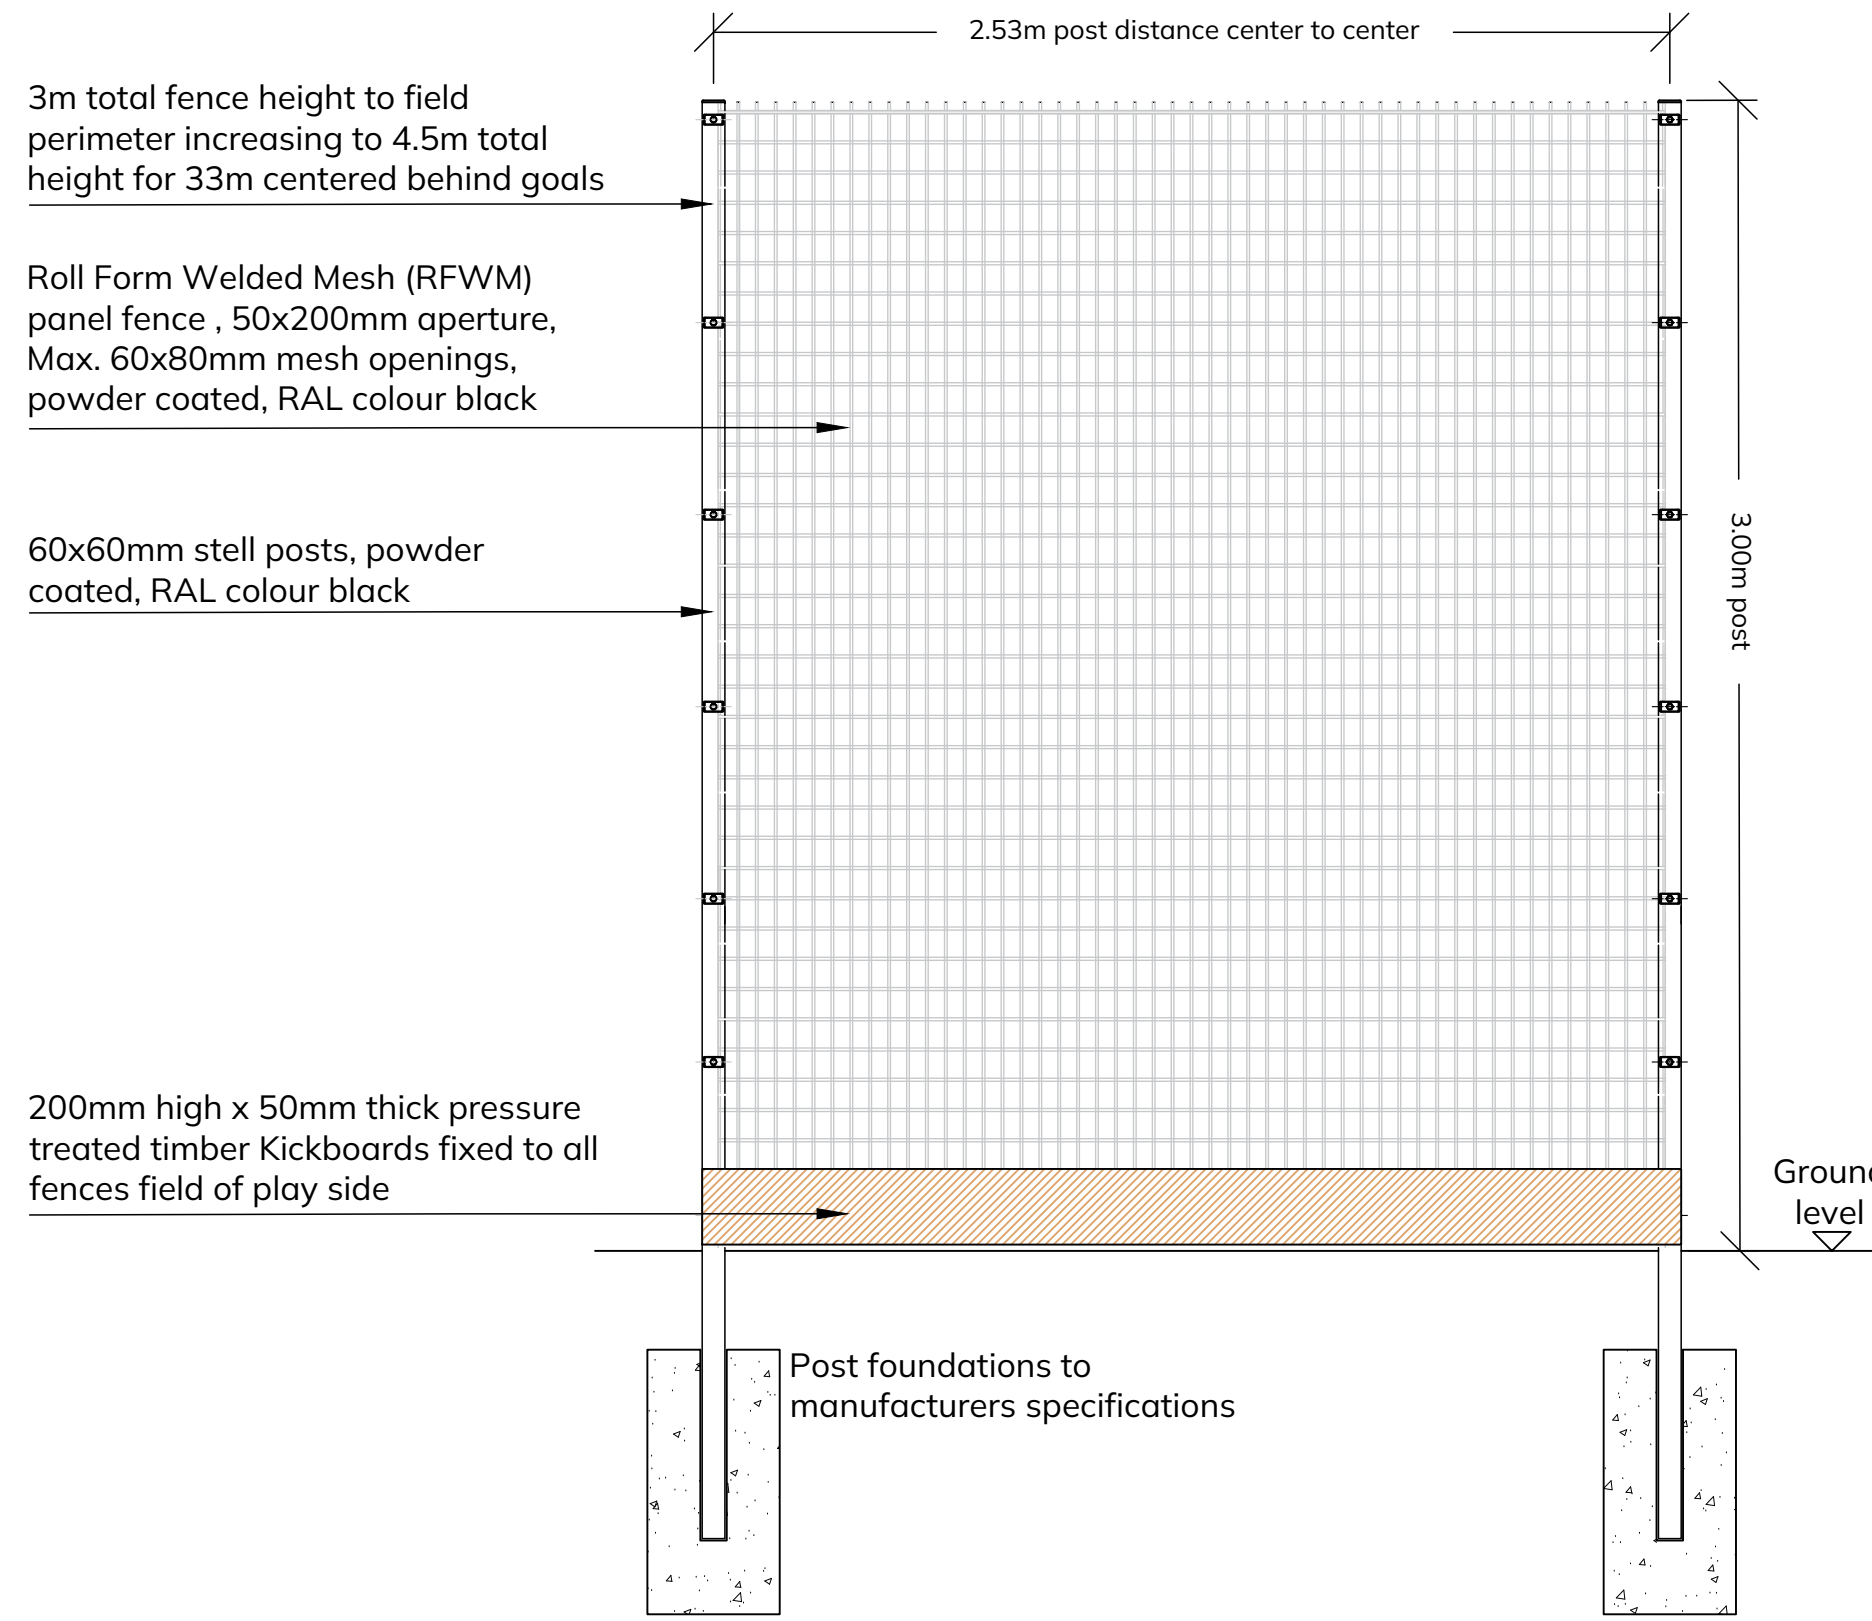


3m high 4G synthetic turf pitch boundary fence
Scale 1:20 @A0

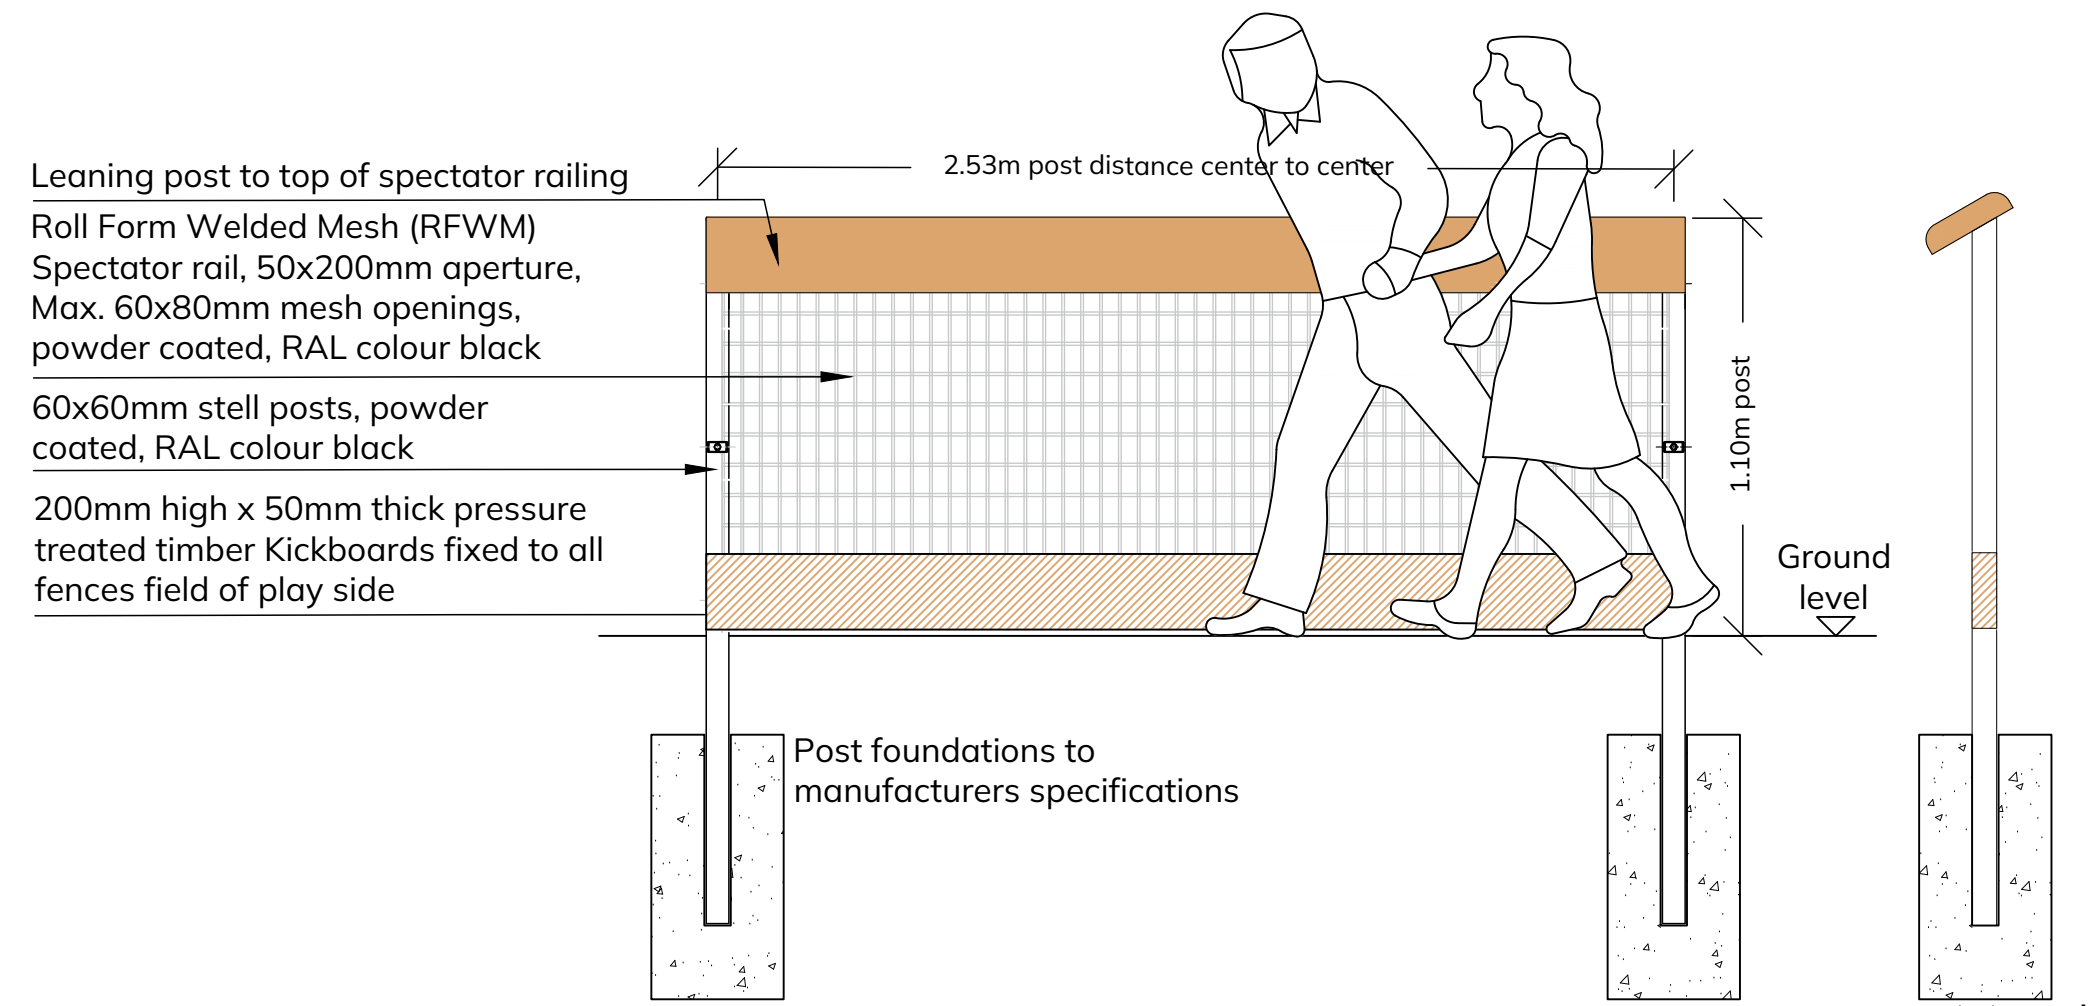


1.1m high 4G synthetic turf pitch spectator rail
Scale 1:20 @A0

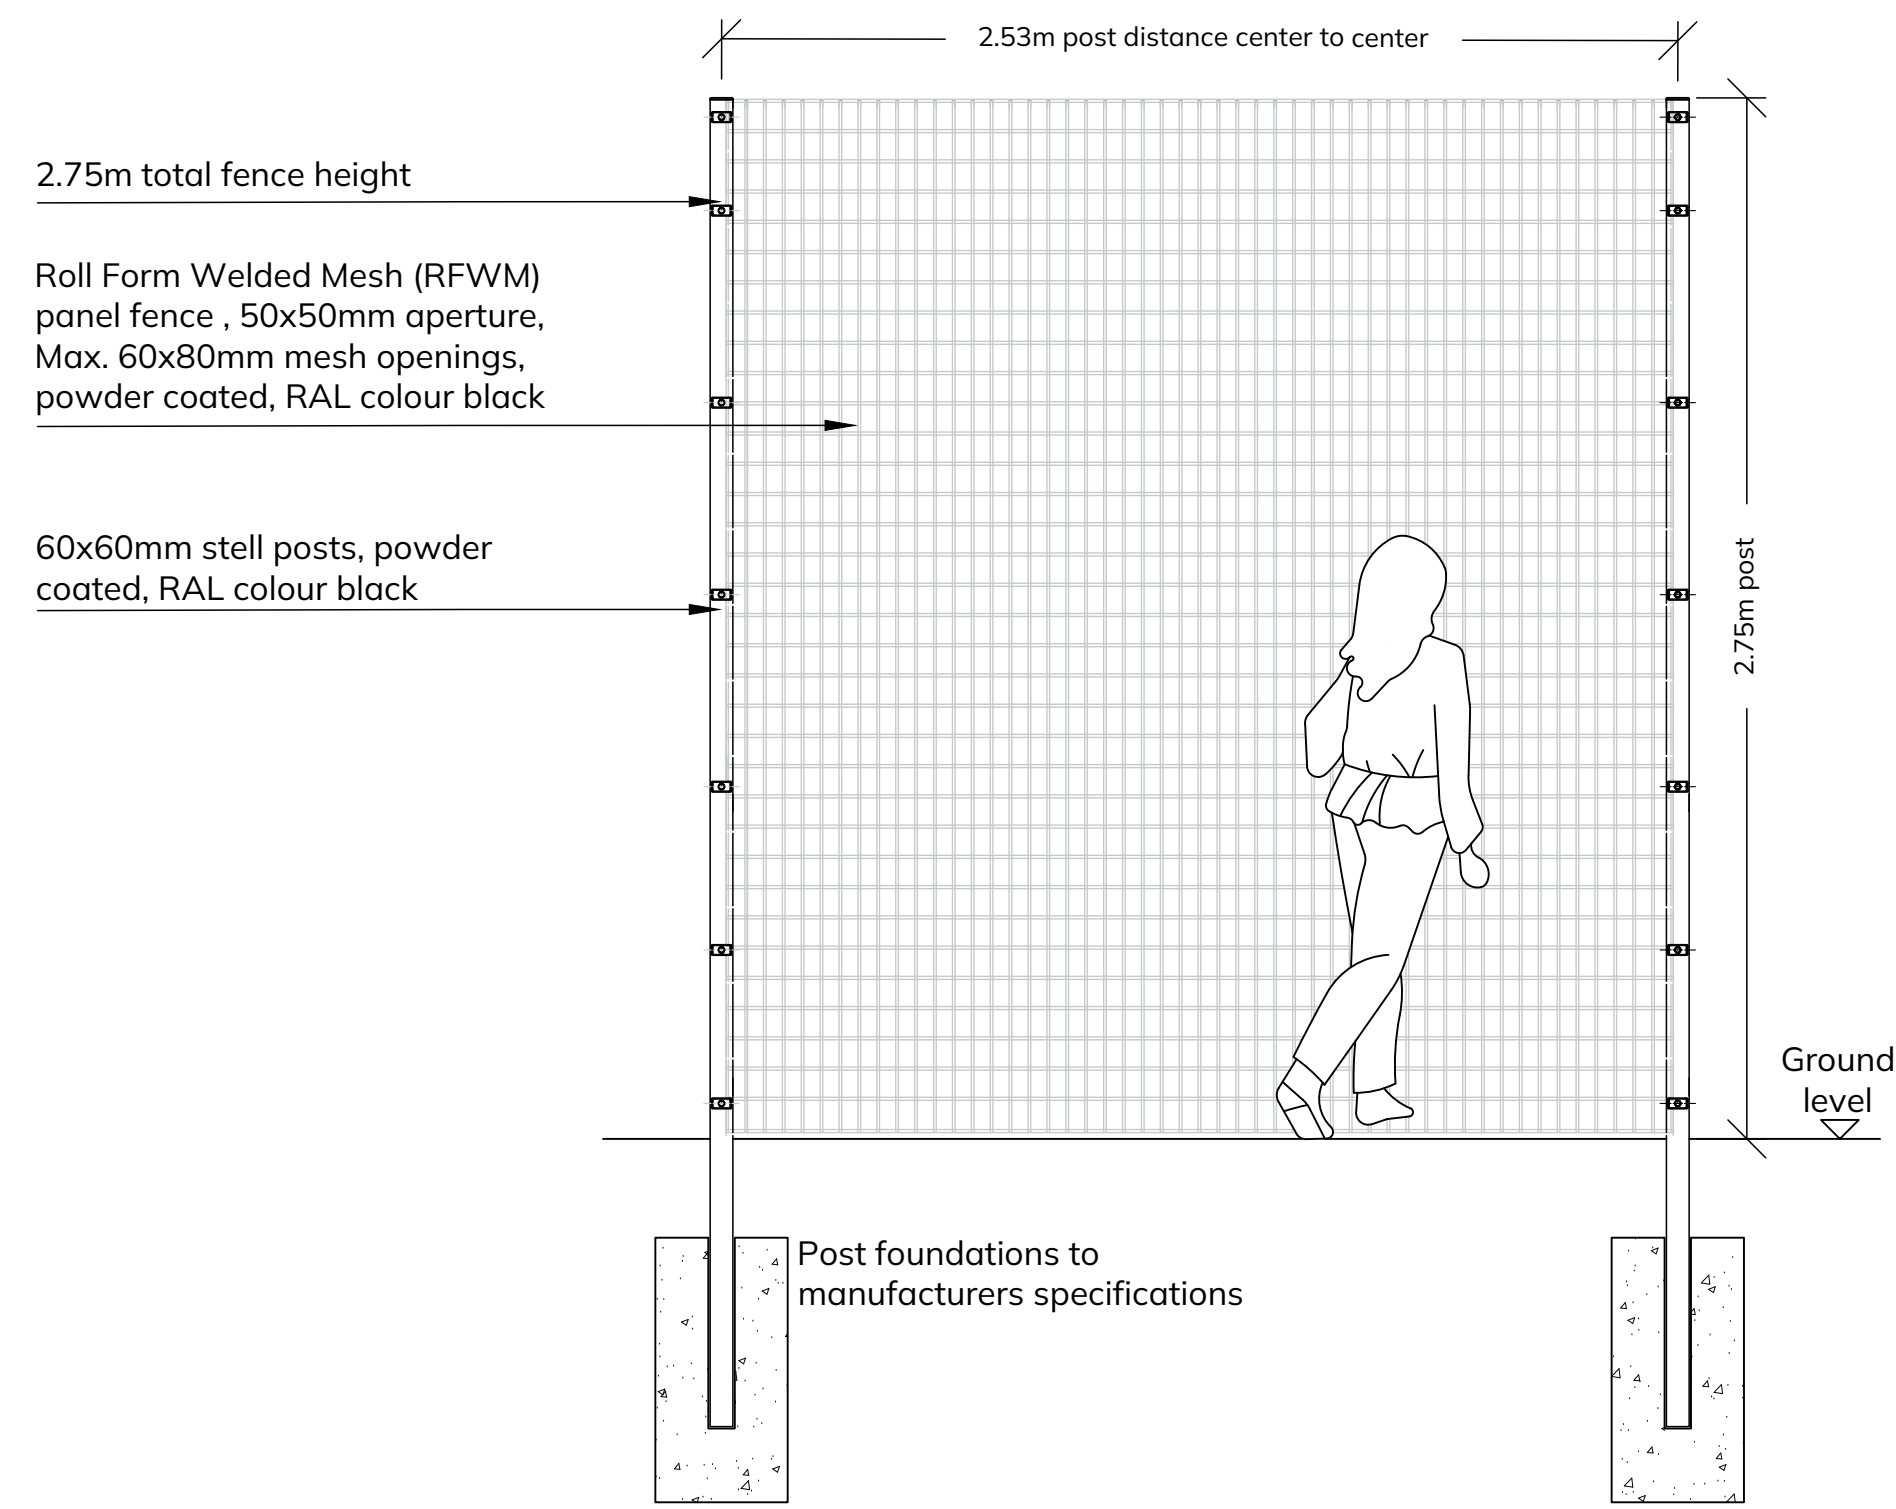


2.75m high Restricted access perimeter fence
Scale 1:20 @A0

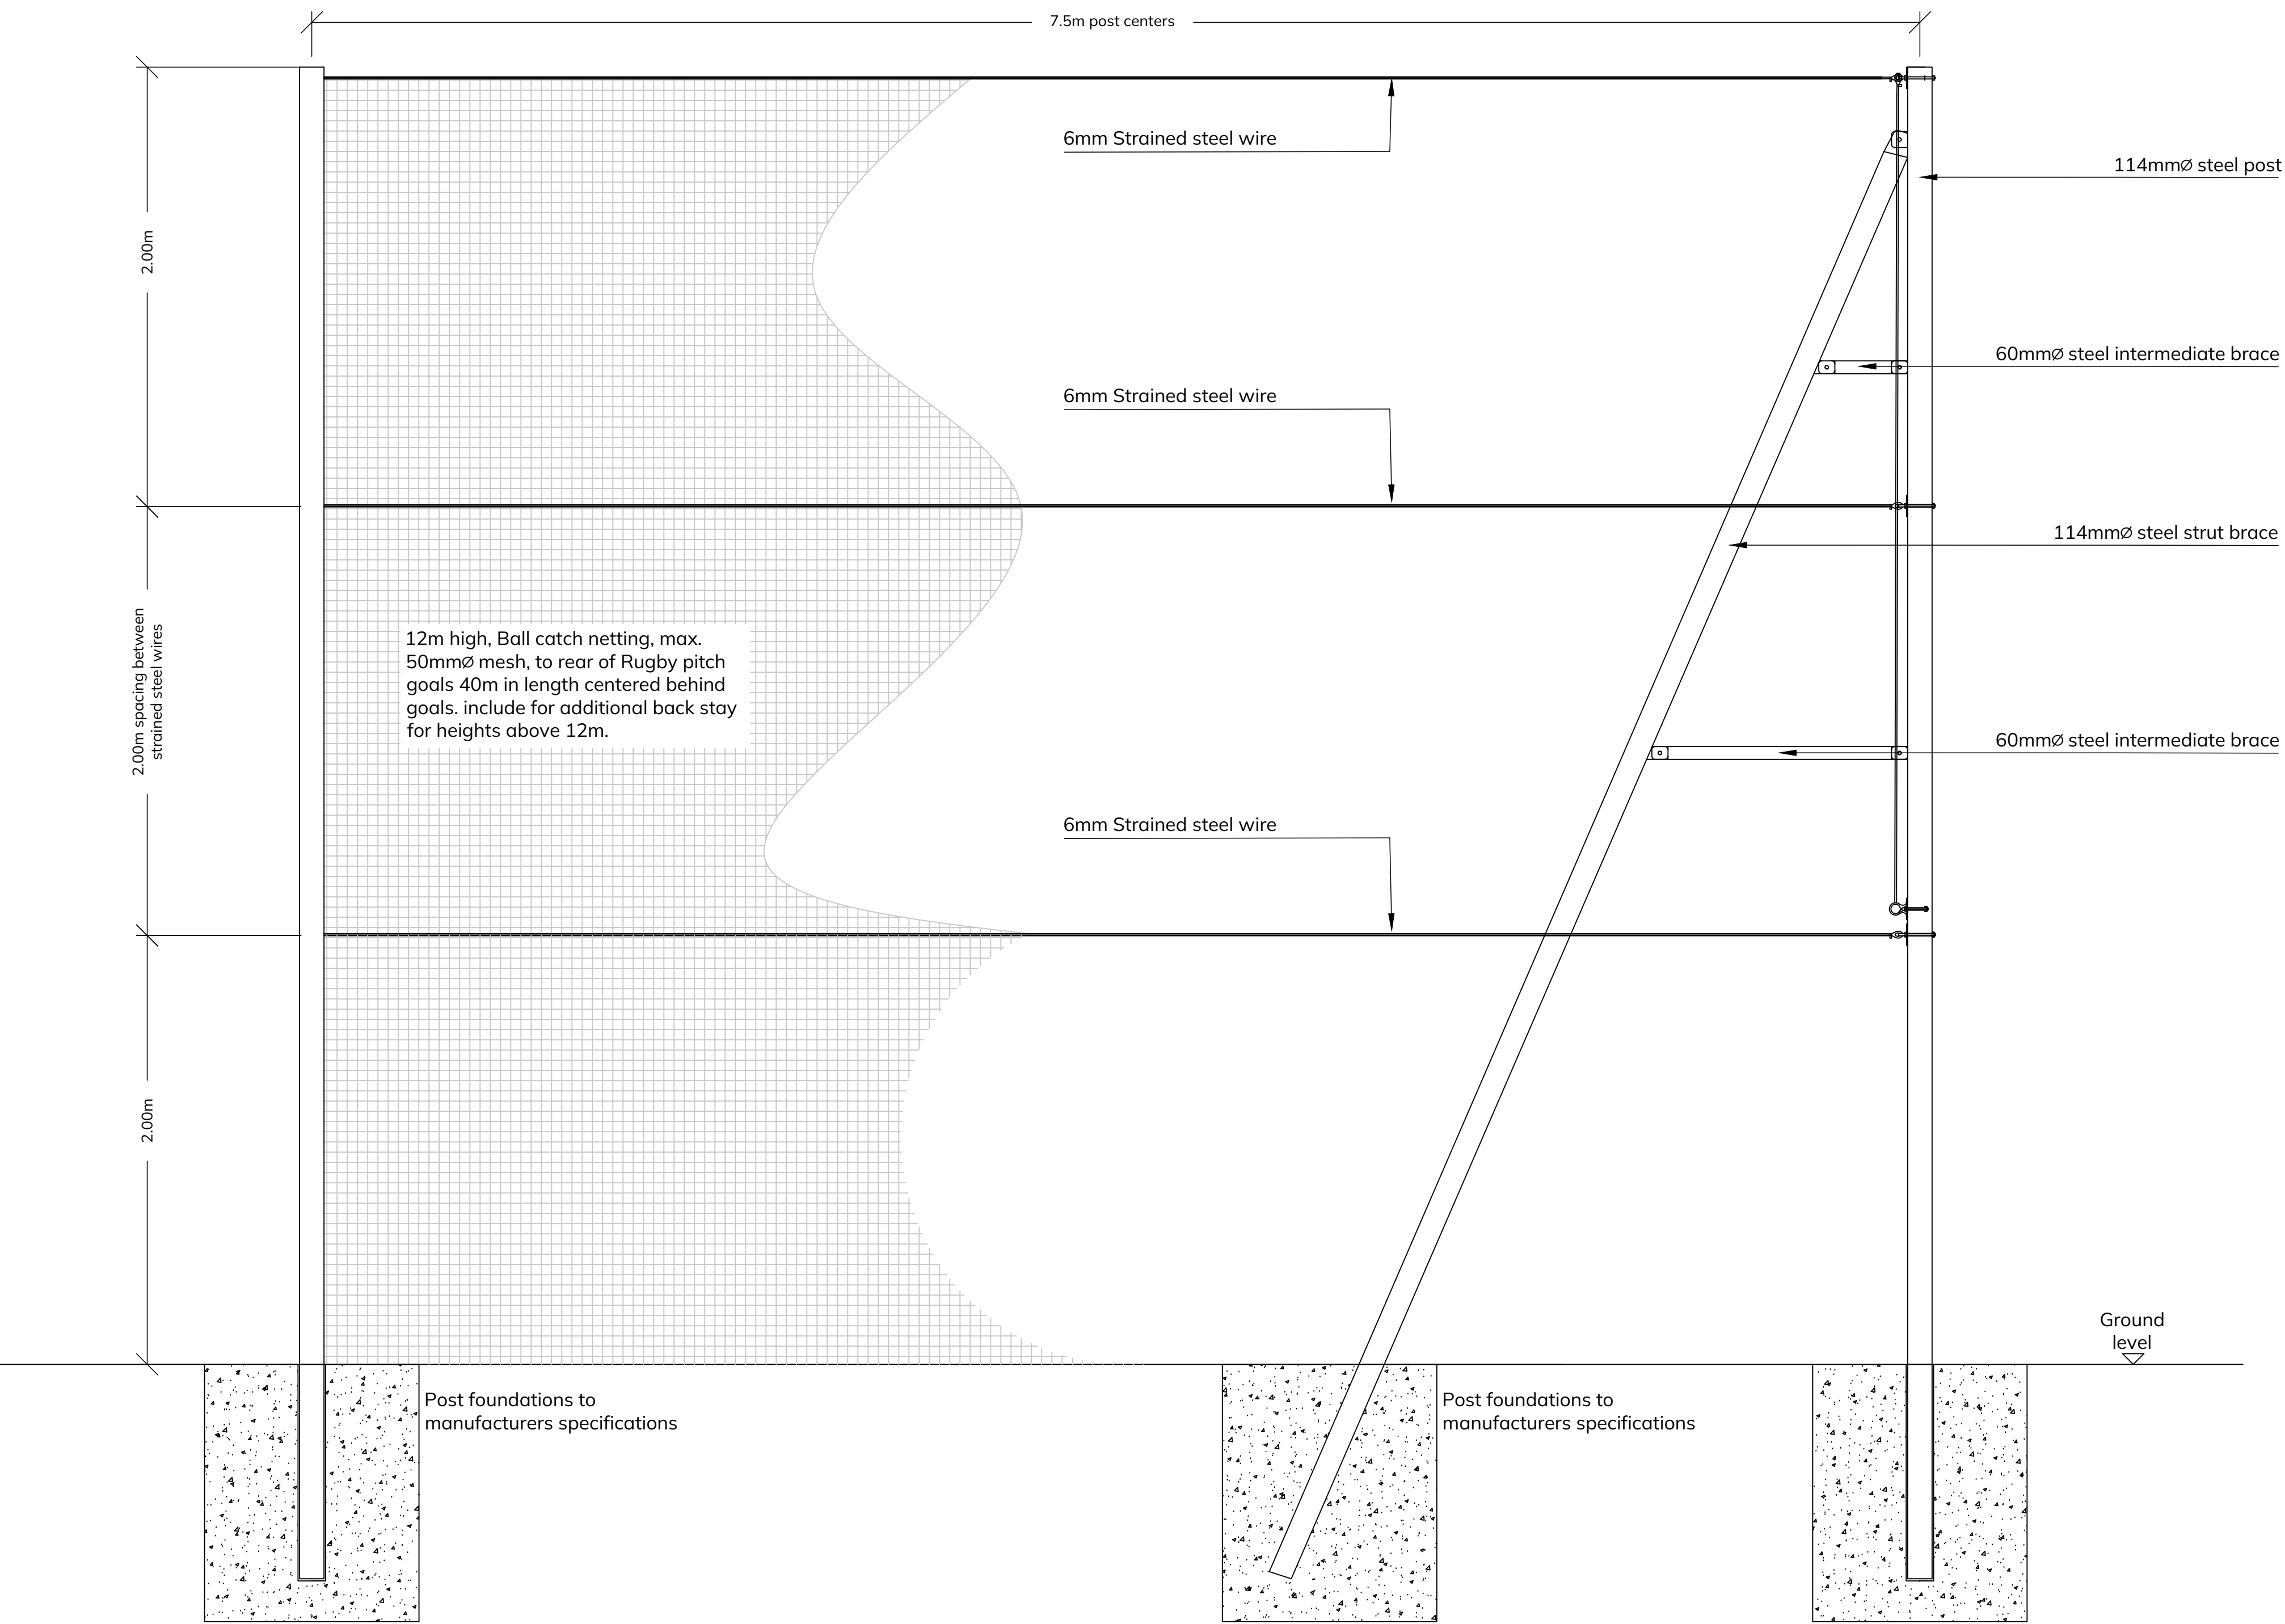

Ballstop netting to rear of goals
Scale 1:20 @A0

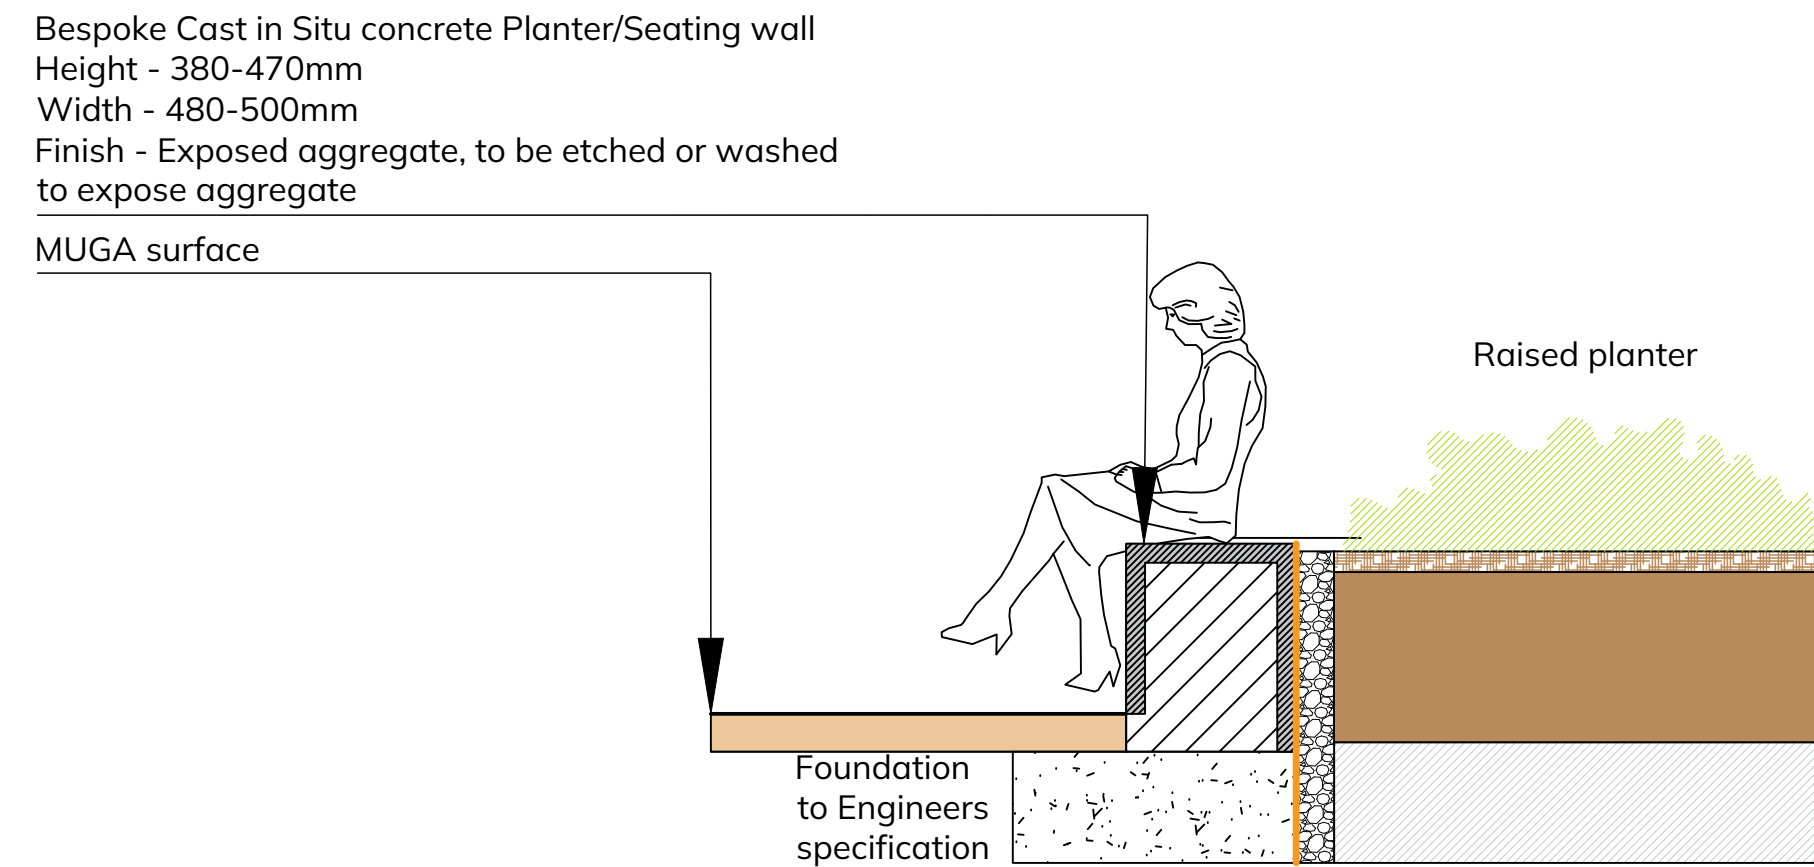

Bespoke Seating wall / Planter - Typical section
Scale 1:20 @A0

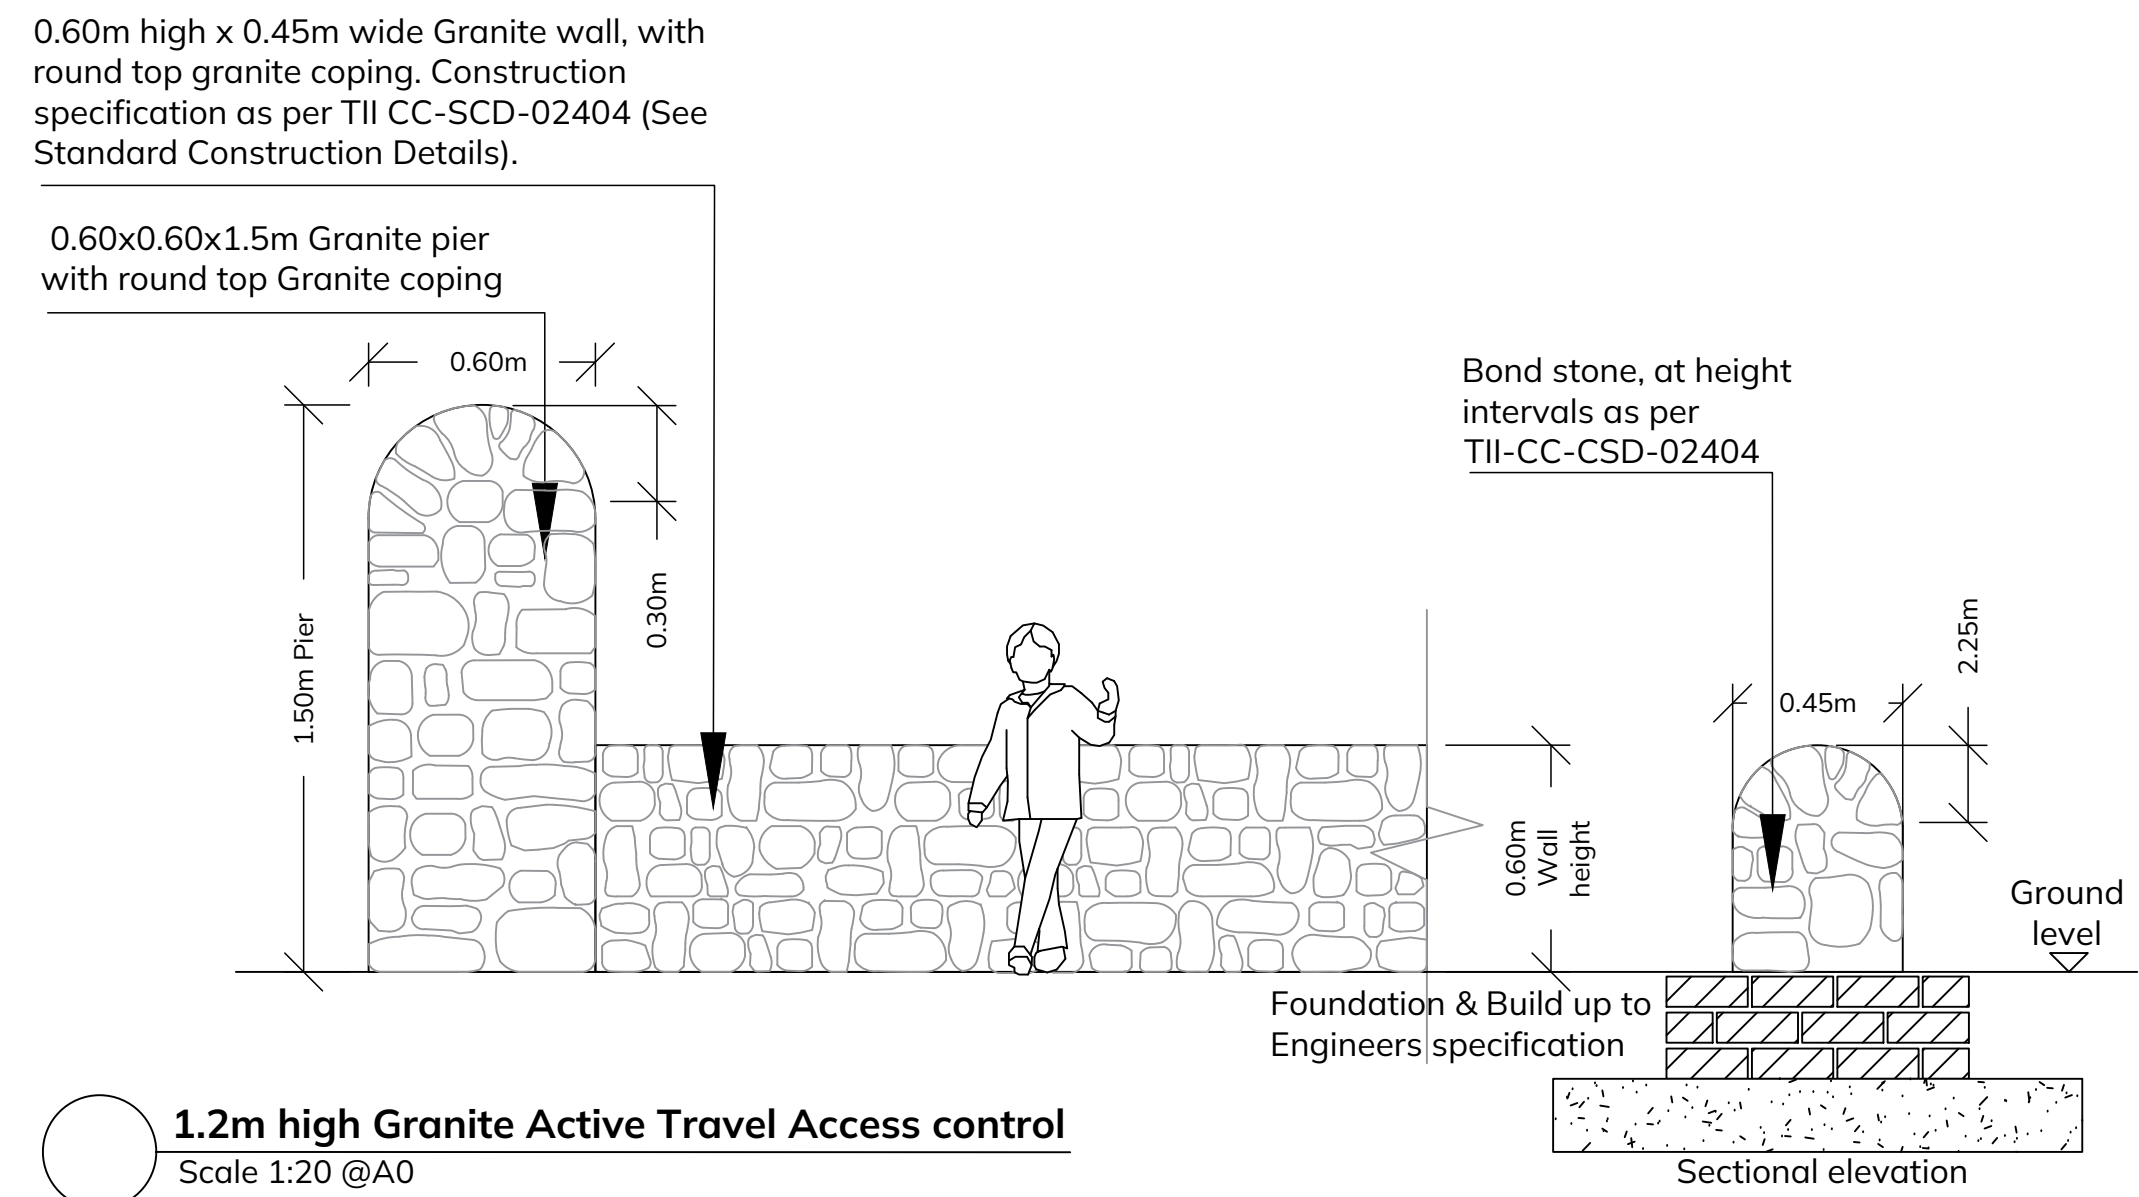

1.2m high Granite Active Travel Access control
Scale 1:20 @A0

FILE: C:\USERS\DESIGN\DAVE RYAN\DRLA - DOCUMENTS\02-PROJECTS\2024- PROJECTS\612_KINGSTONPARK\01 WORKING\02-PLANNING\1. FILES\1612-DET.DWG PLOTTED: 05/11/2025 15:17 BY USER: DESIGN

Registered
Landscape
Architect

Note: No scaled measurements to be taken from this drawing, written dimensions only.
Scales are indicative only and can vary with different printing and photocopying methods.
This is not a construction document.
Further specification, measurements and levels can be provided at Tender or Construction phases as required by the client.
Reproduction and distribution without written permission is prohibited
©2025 DRLA Landscape Architects Ltd. All rights reserved

Issue/Rev. no.	Description	Date	Sign	Chk'd
Client:	Galway City Council			
Project:	Kingston Park and Millers Lane Public Park and Urban Realm Project			
Drg Title:	Kingston Park Boundary Details			
Stage:	Planning			
Drg. No.:	P612-KIN-LD-BD-403			
Scale:	1:20 @ A0			
Date:	11th November 2025			
Drawn By:	JC	Checked by:	DR	
3rd Floor, 12 Barrington Street Limerick, V94 XA4W				
Tel: 061 59 00 01 Email: info@DRLA.ie www.DRLA.ie				