

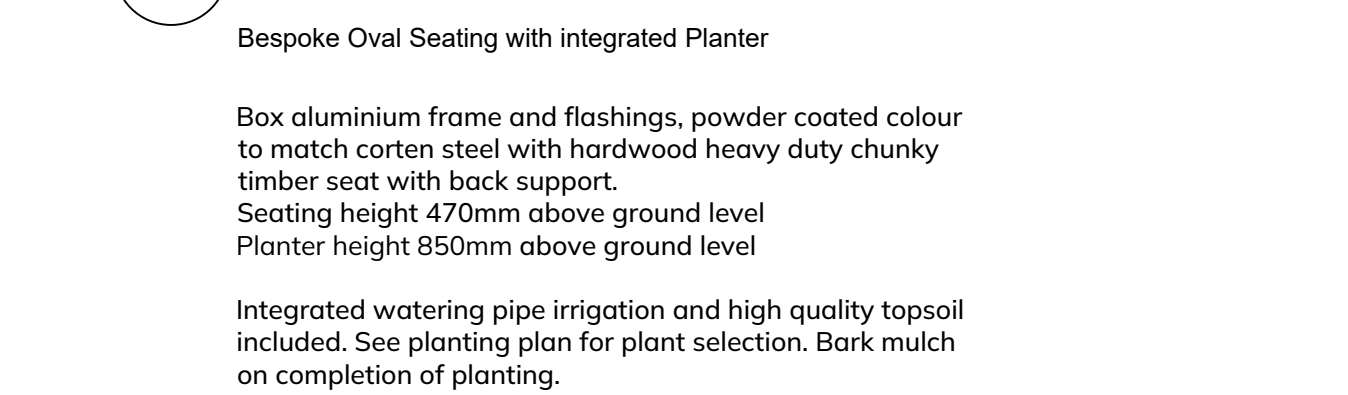
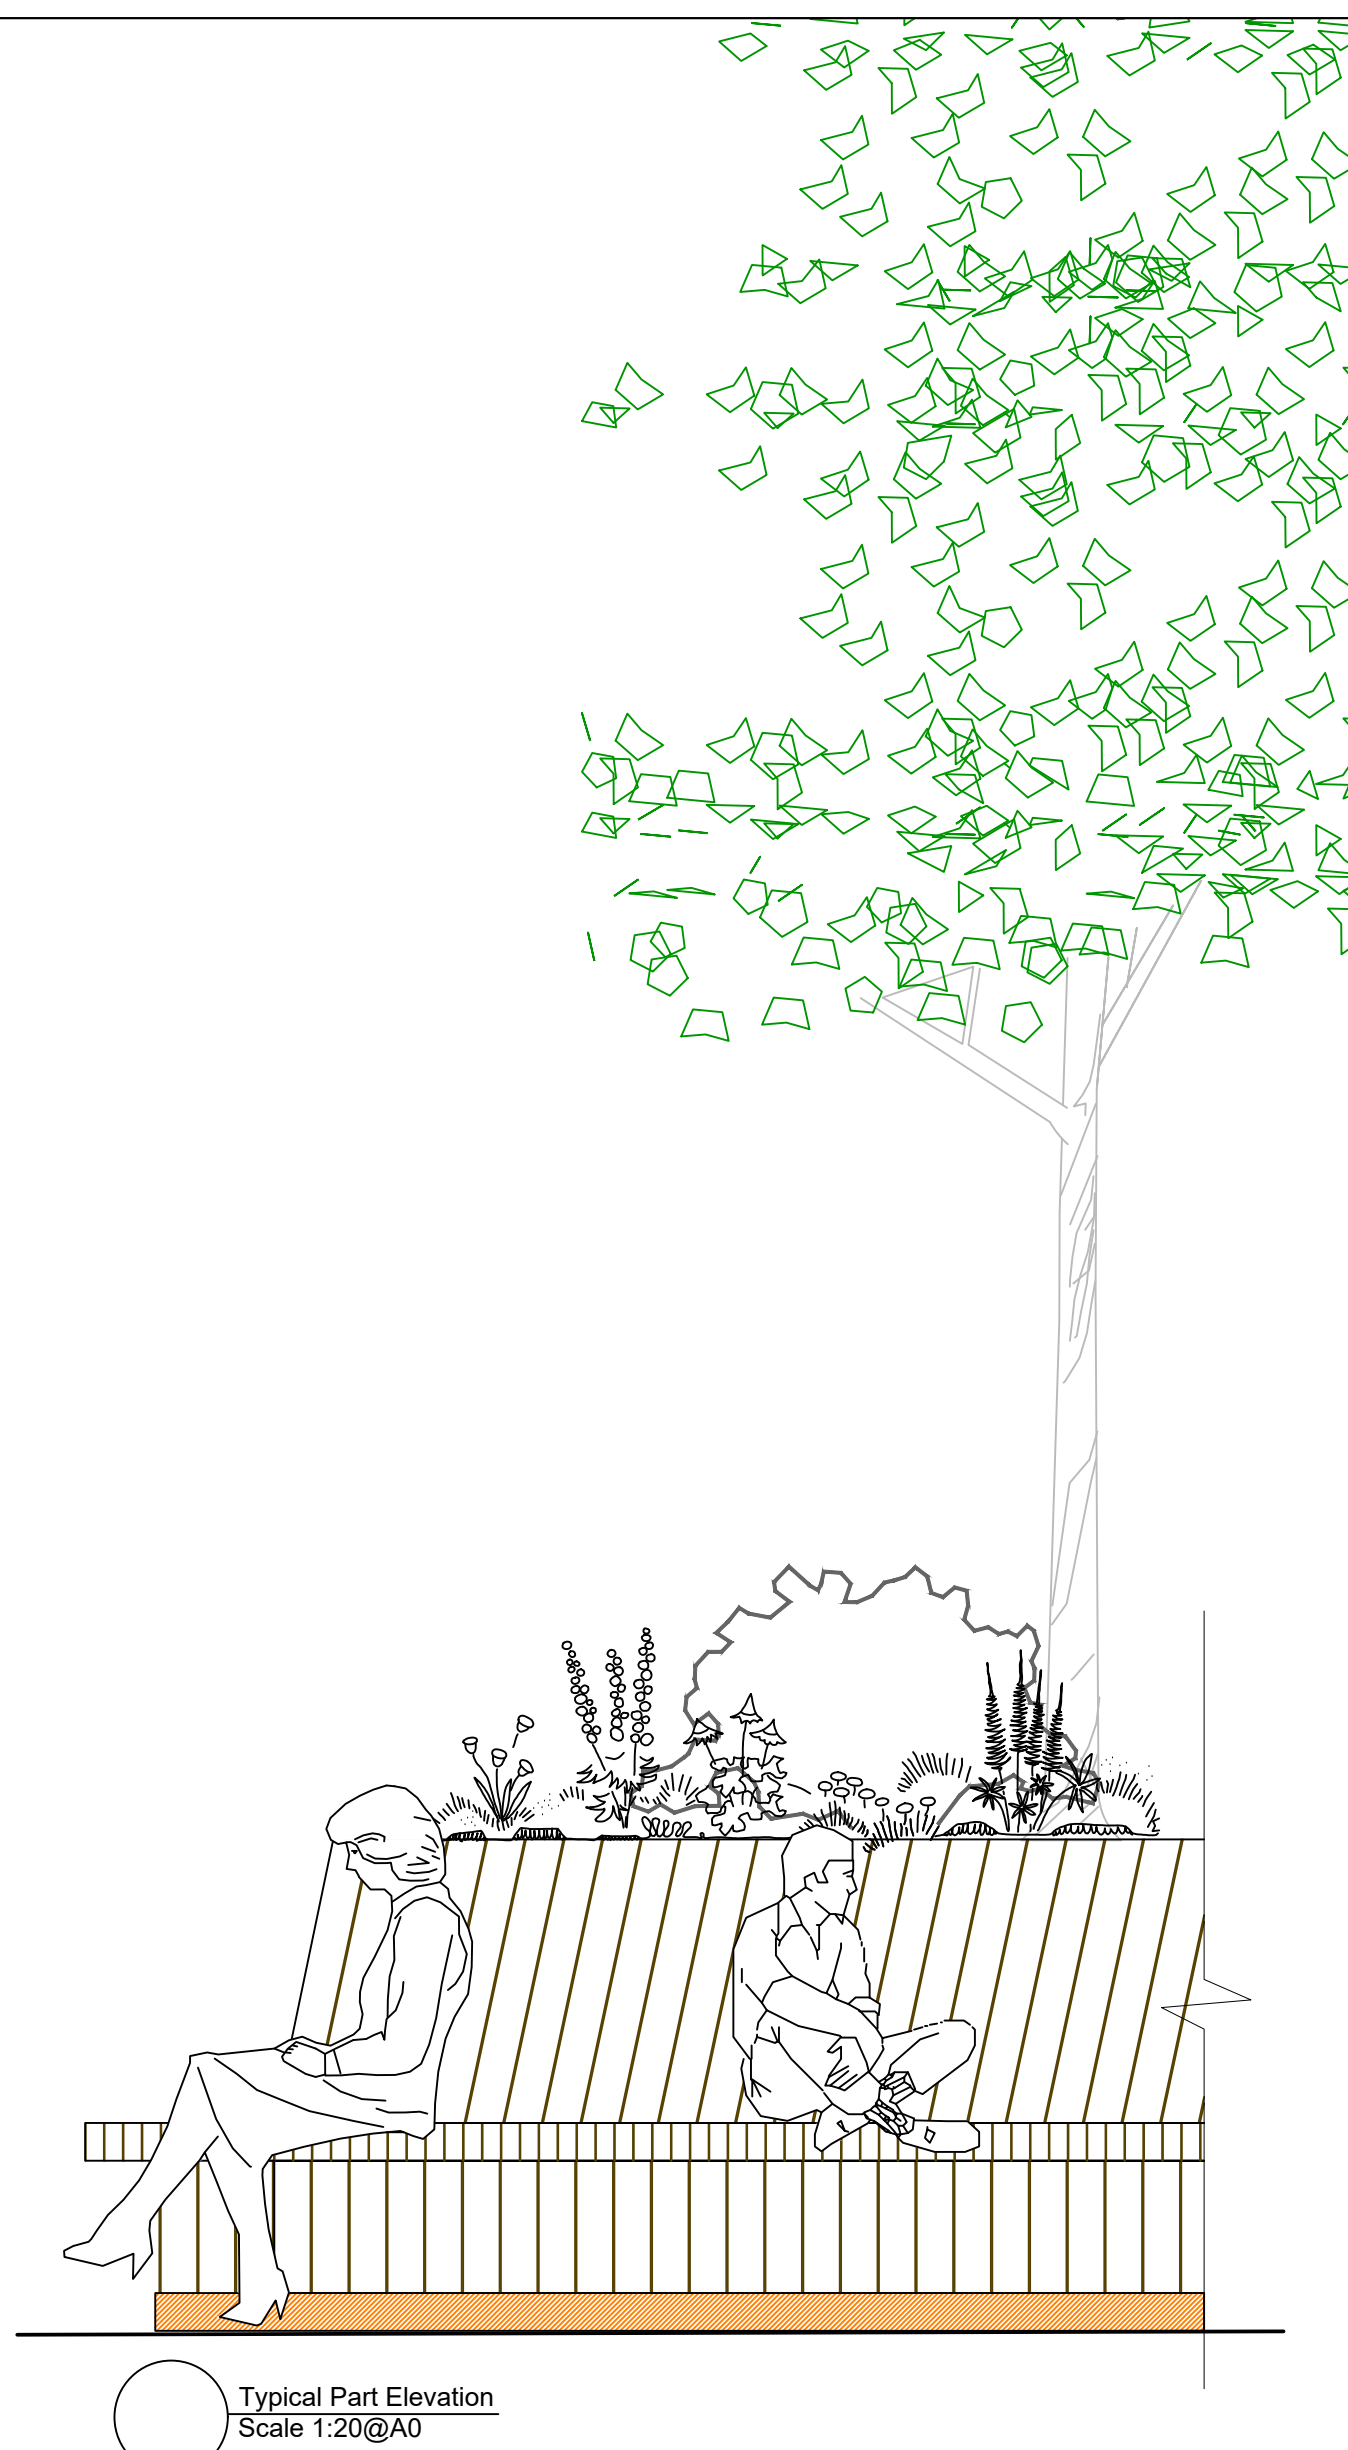
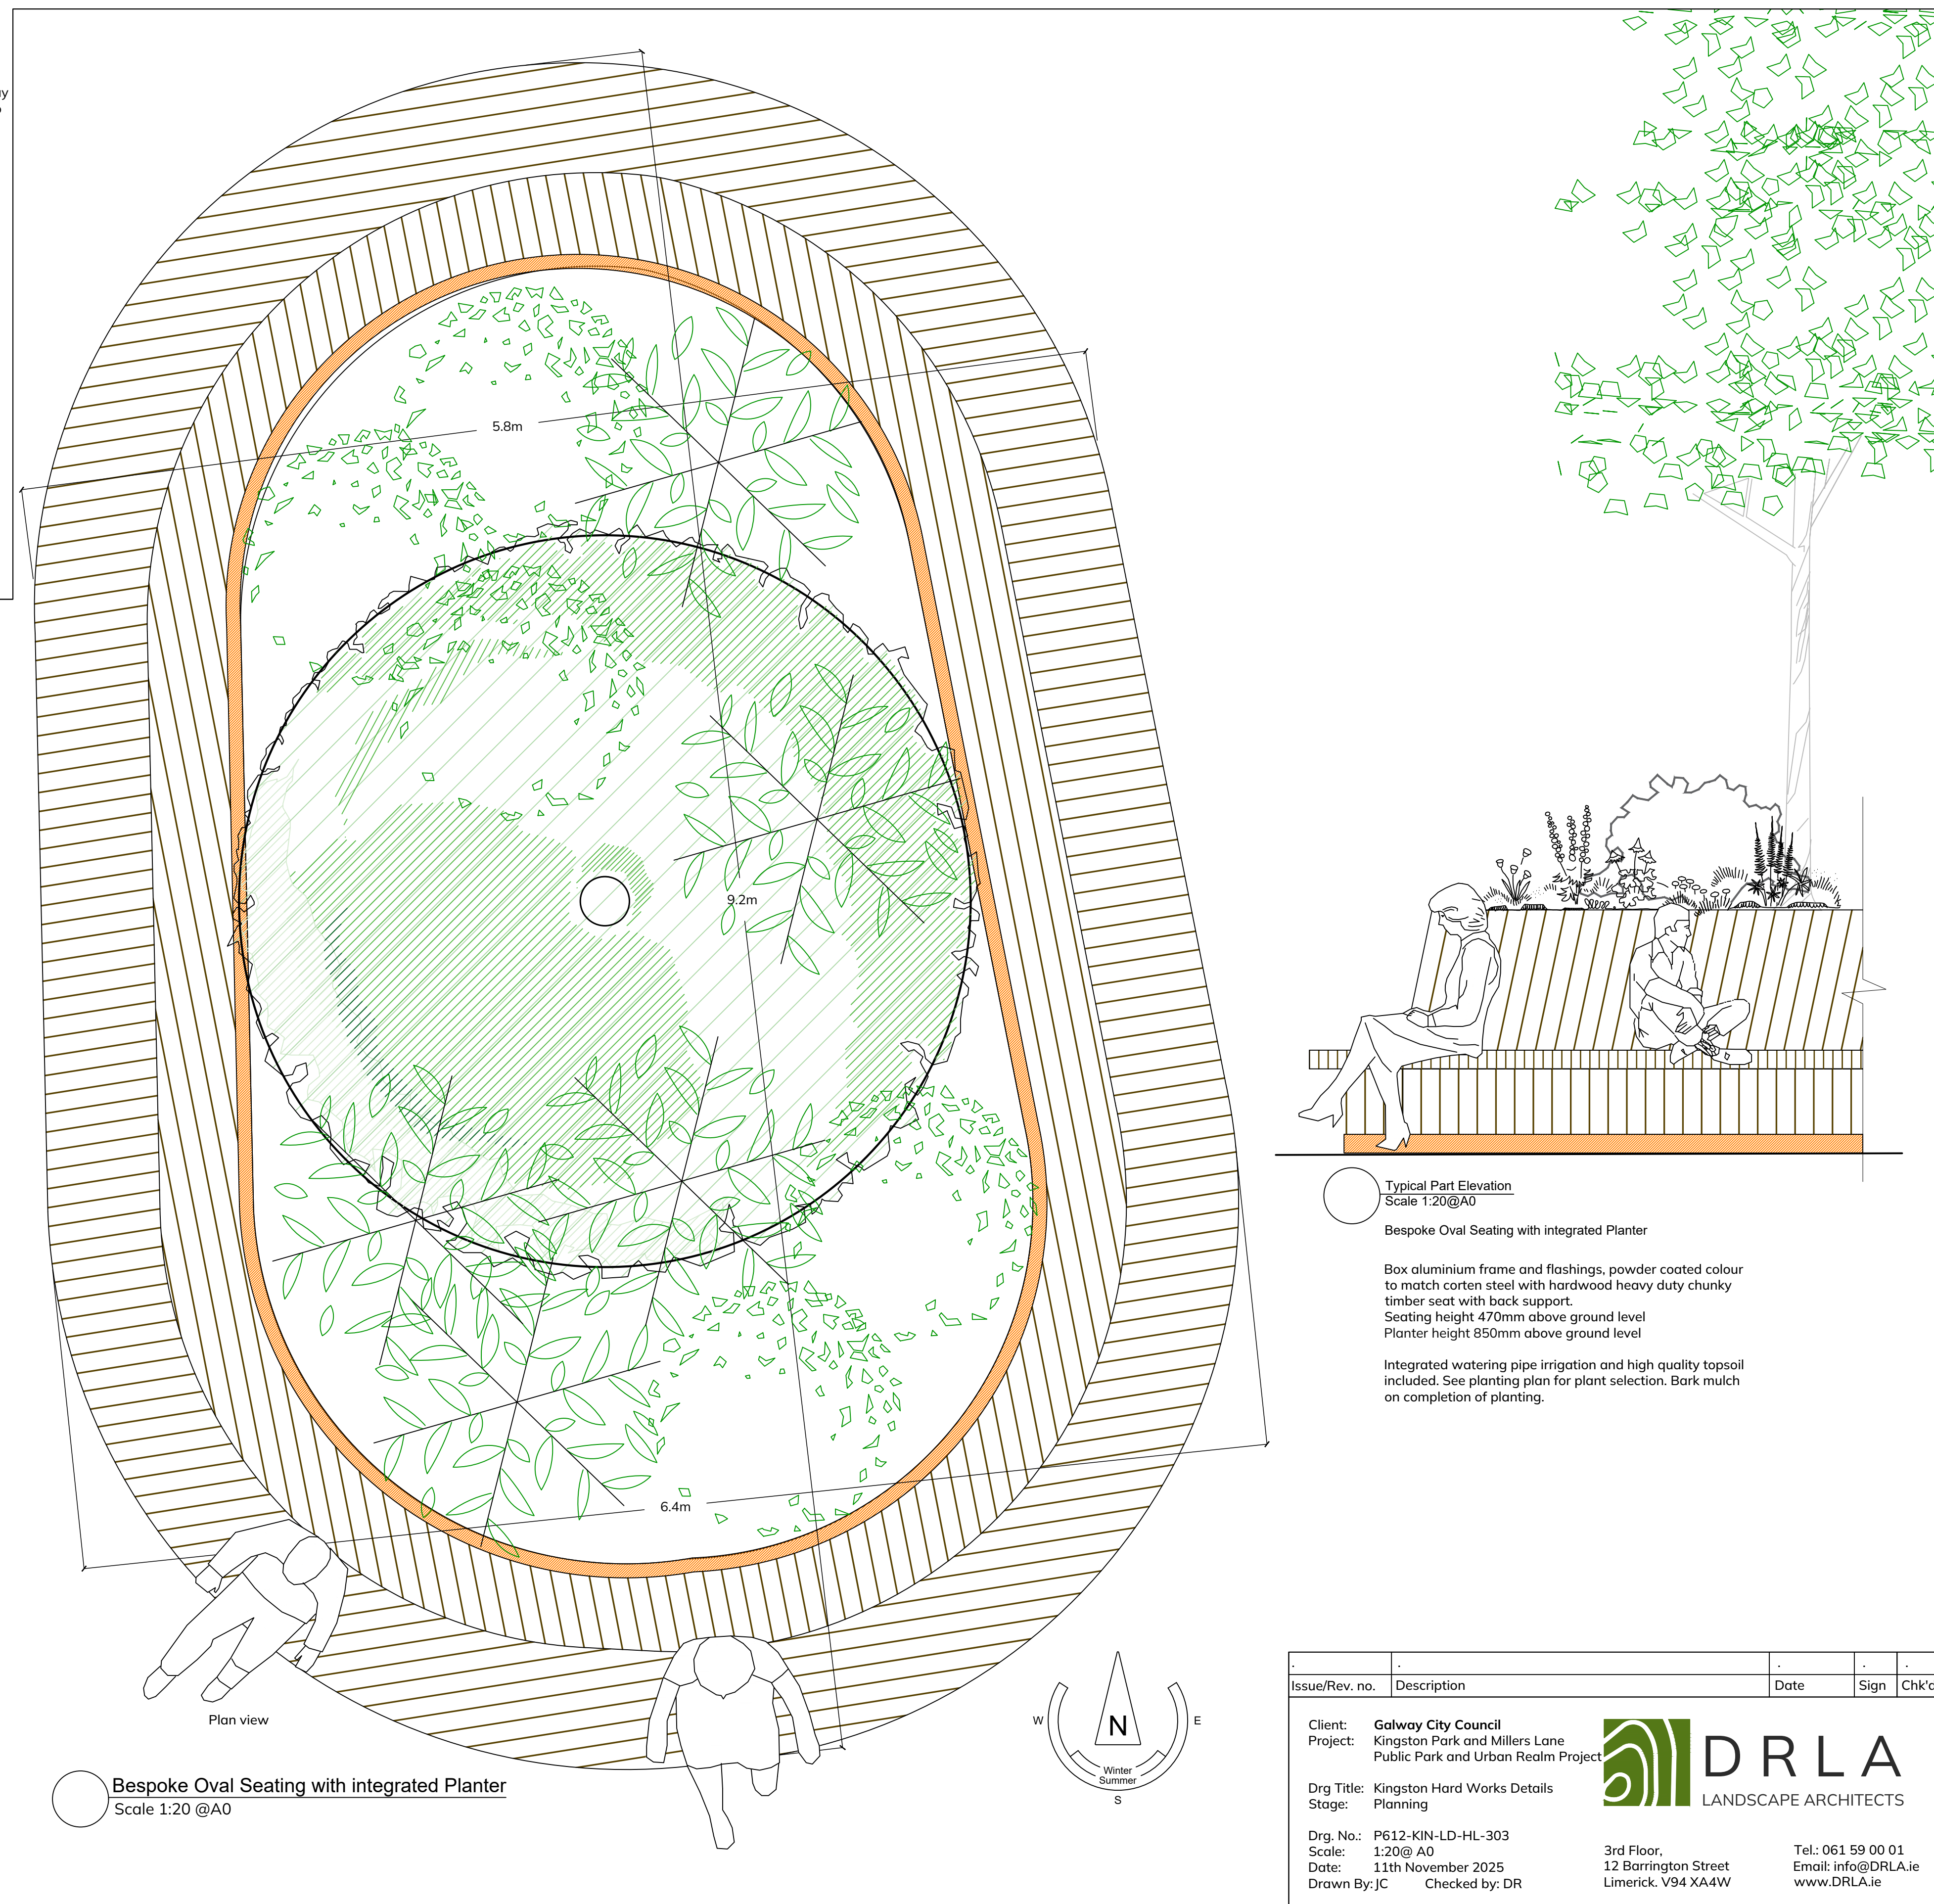
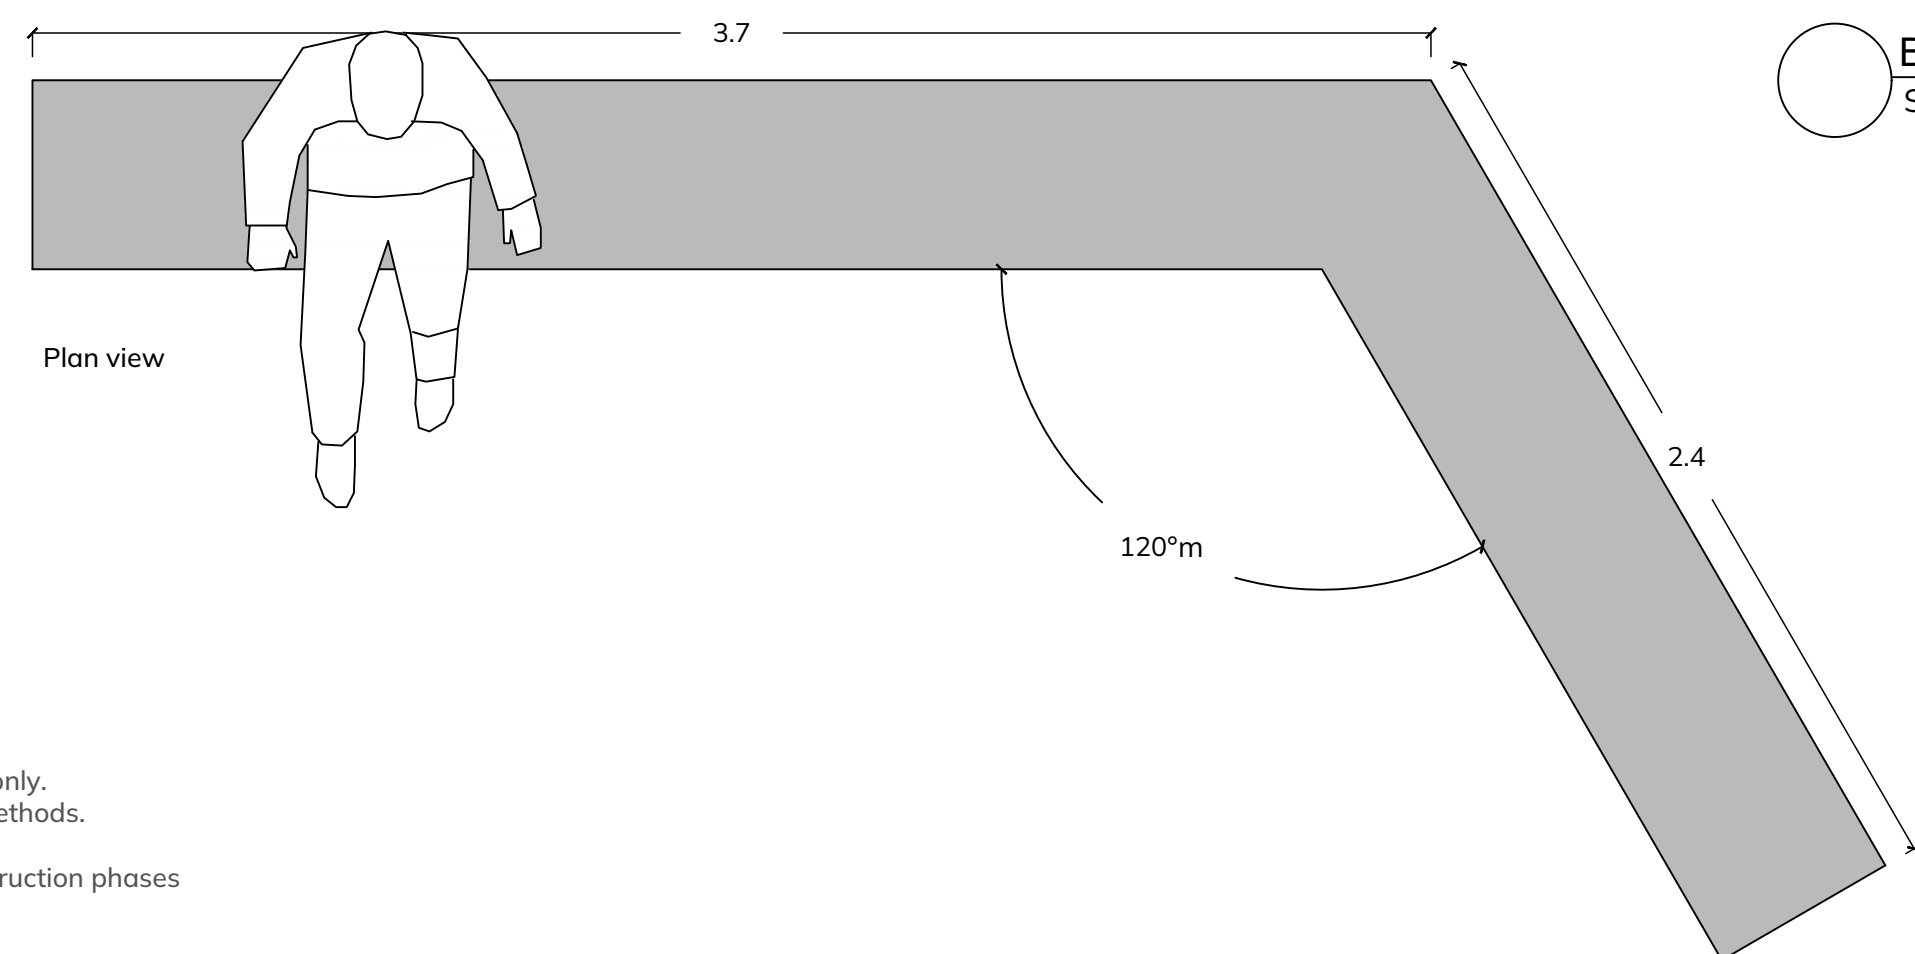
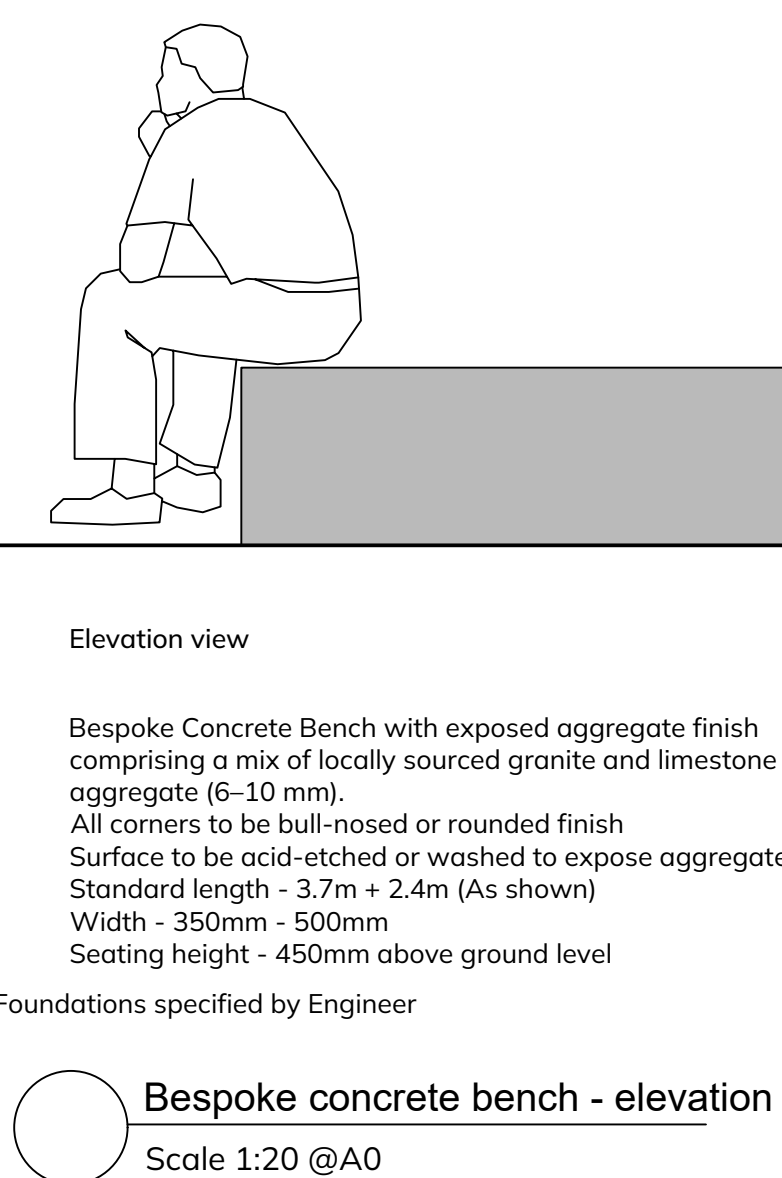
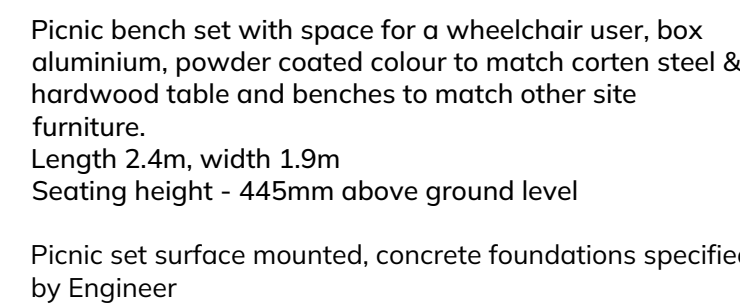
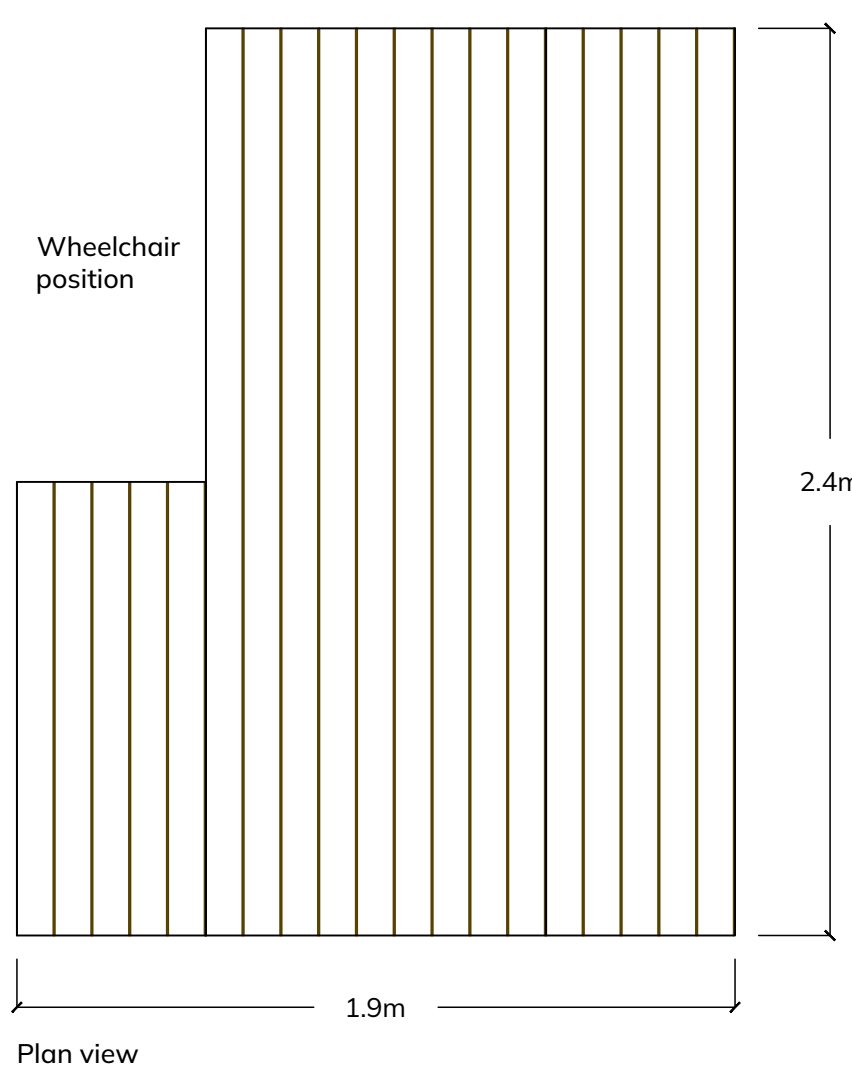
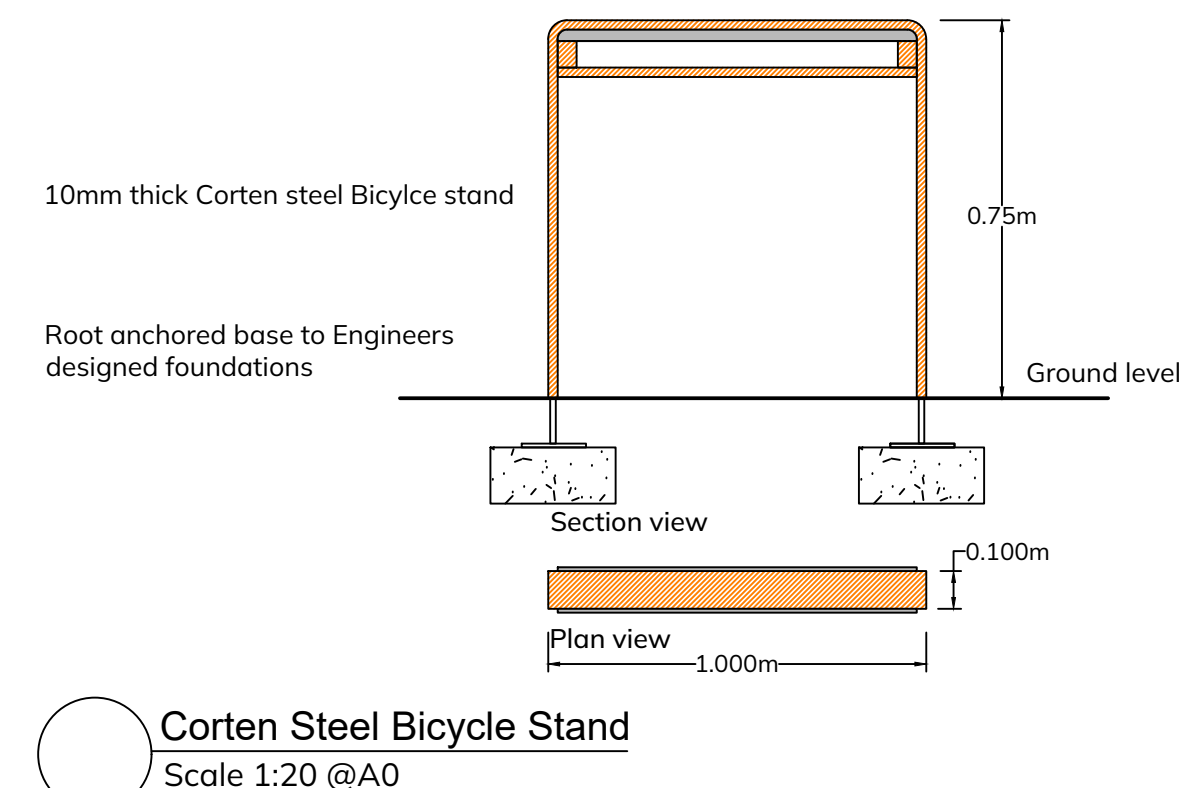
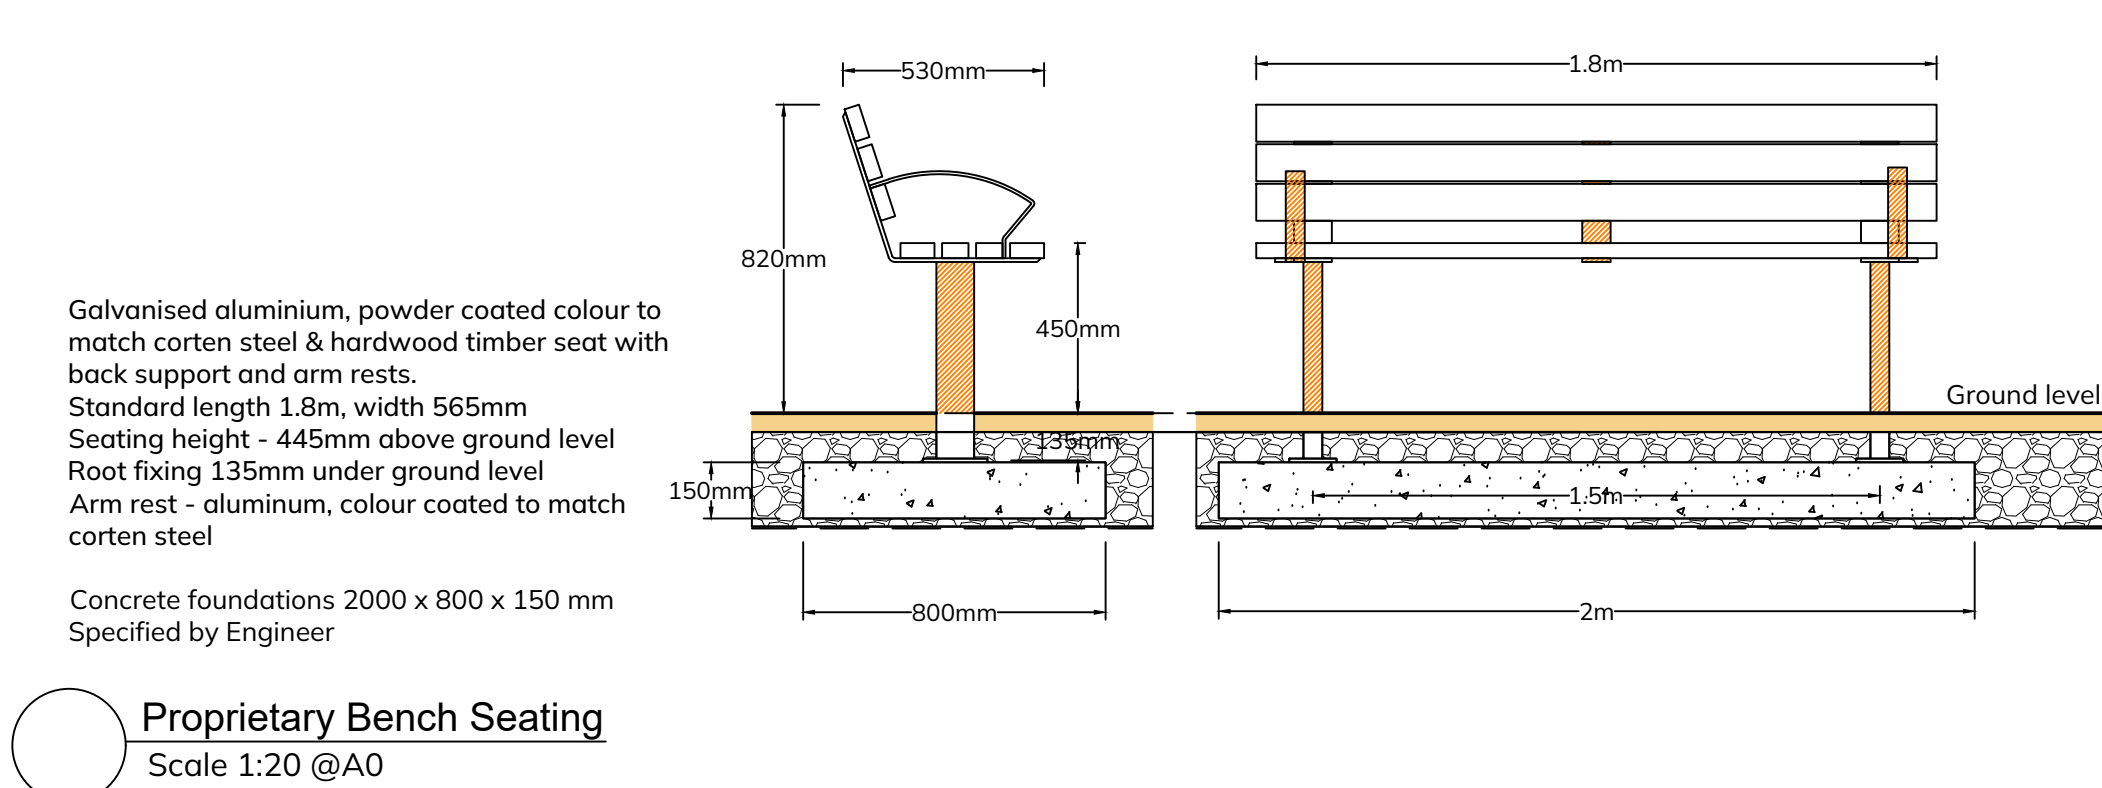
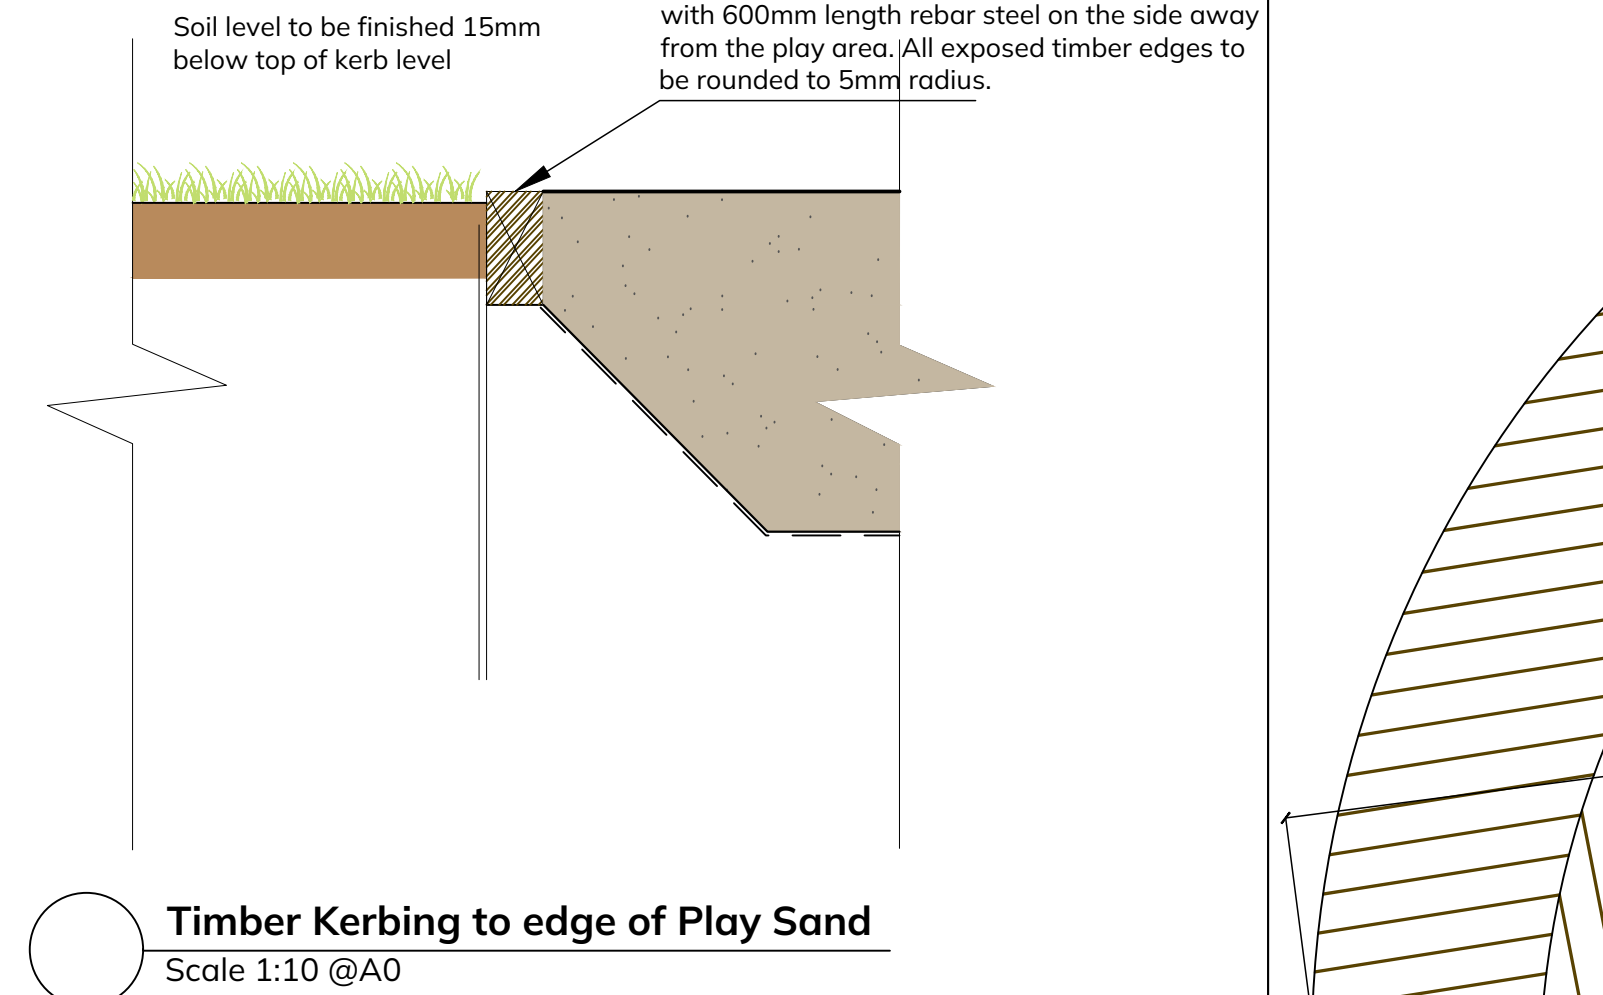
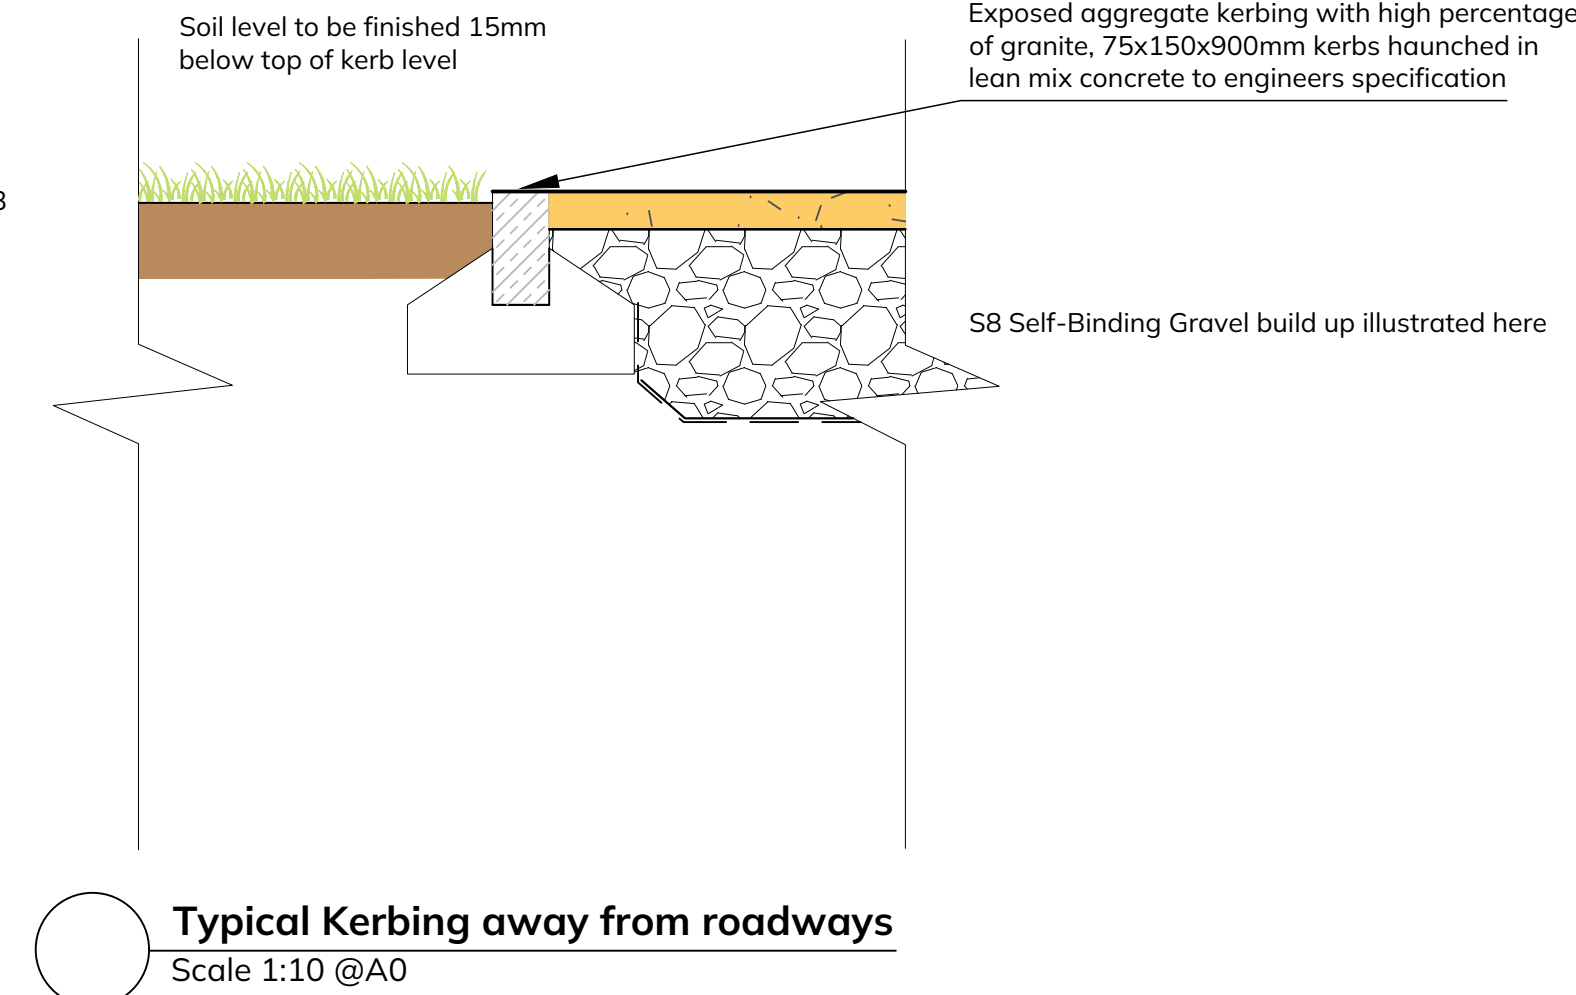
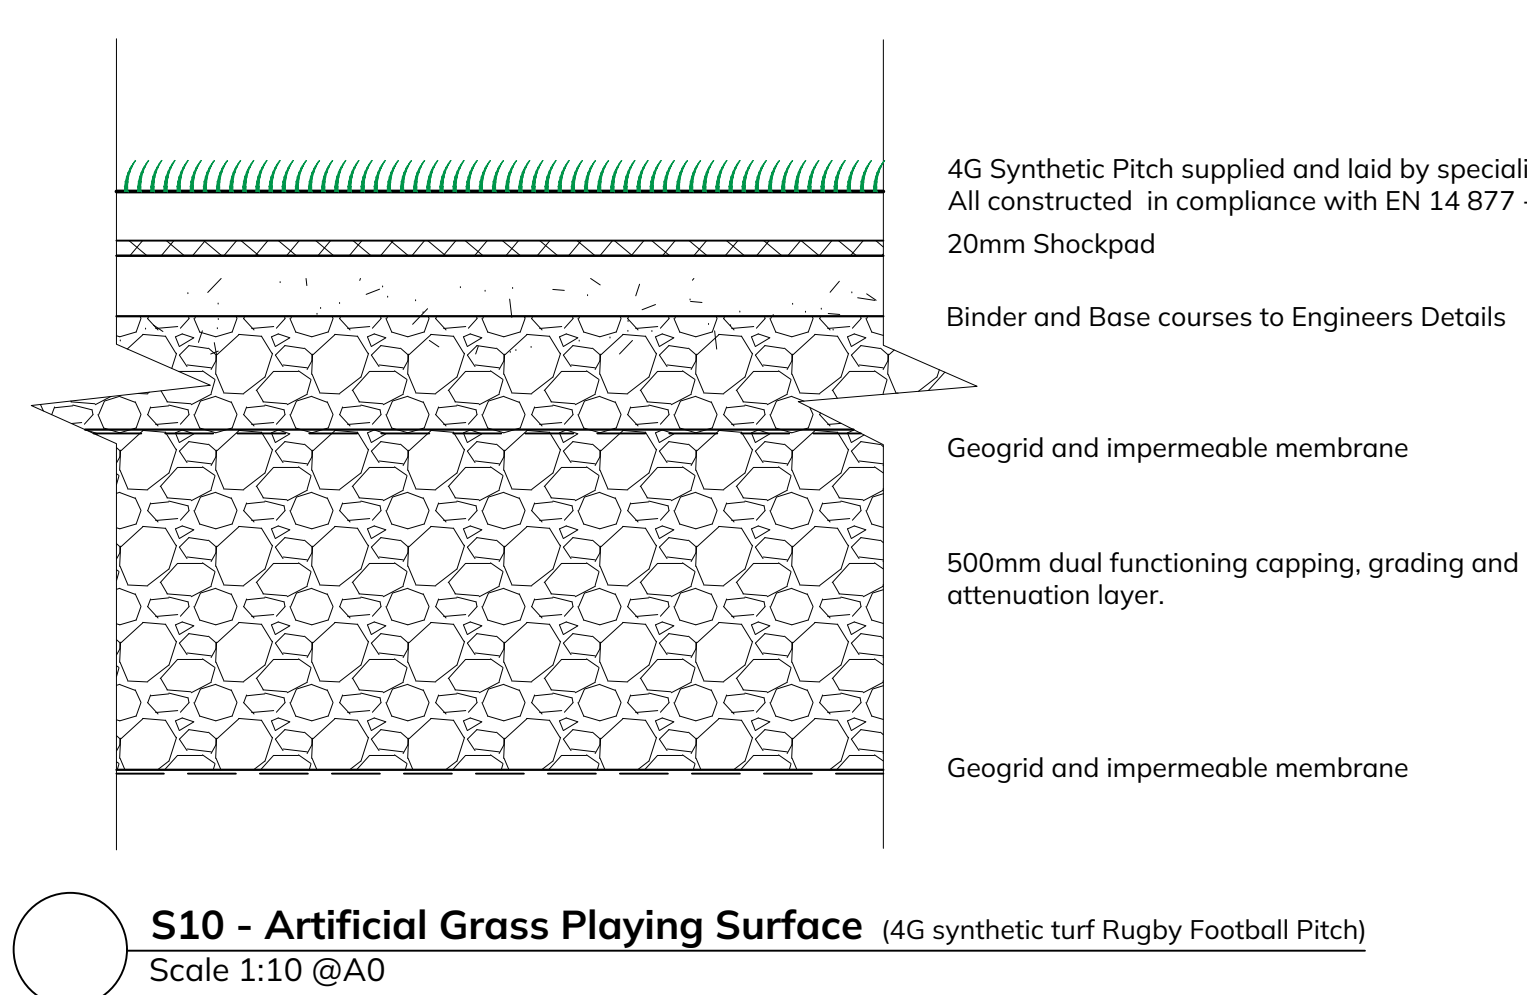
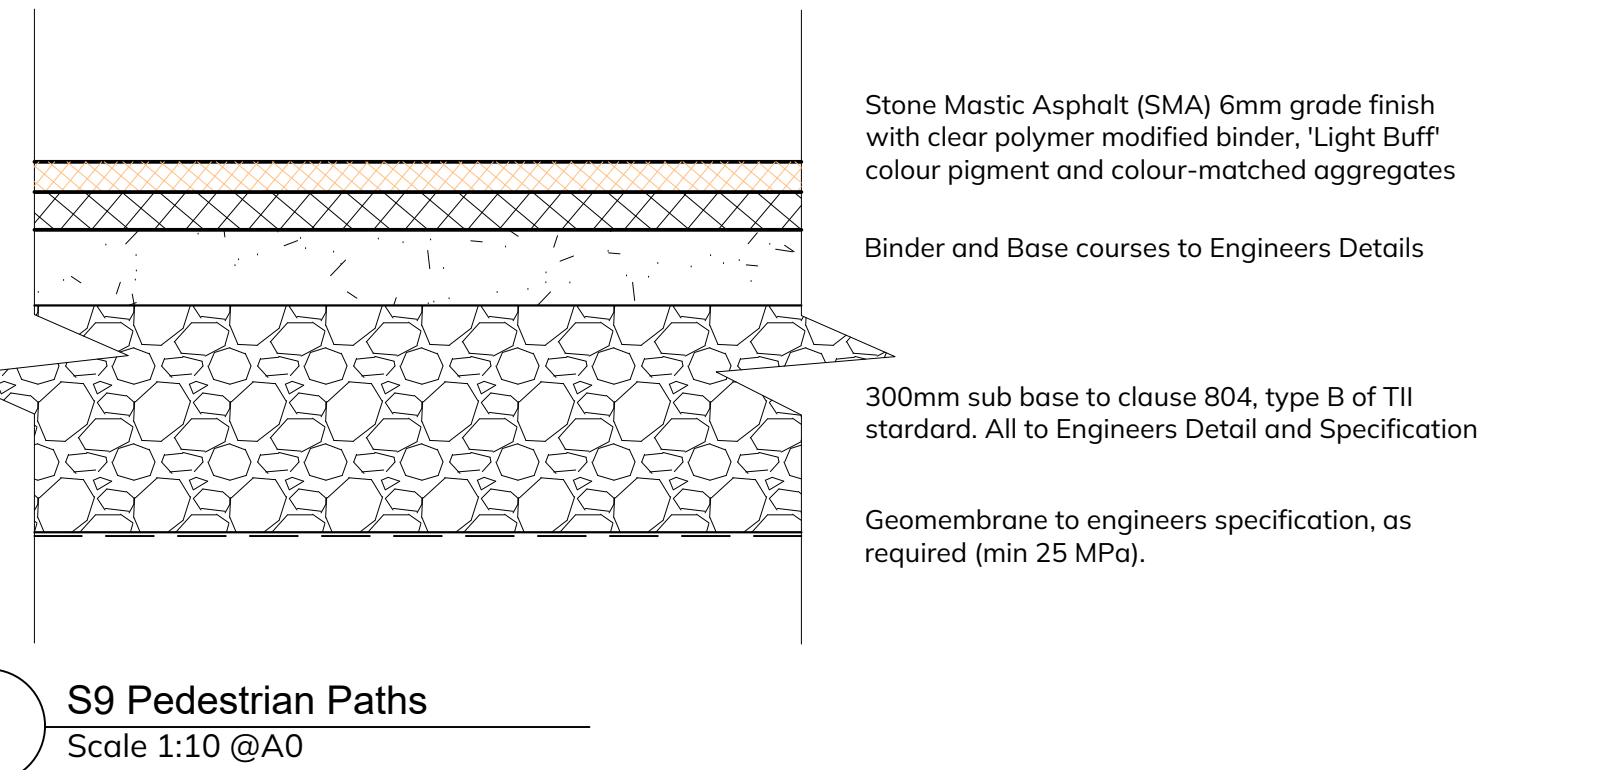
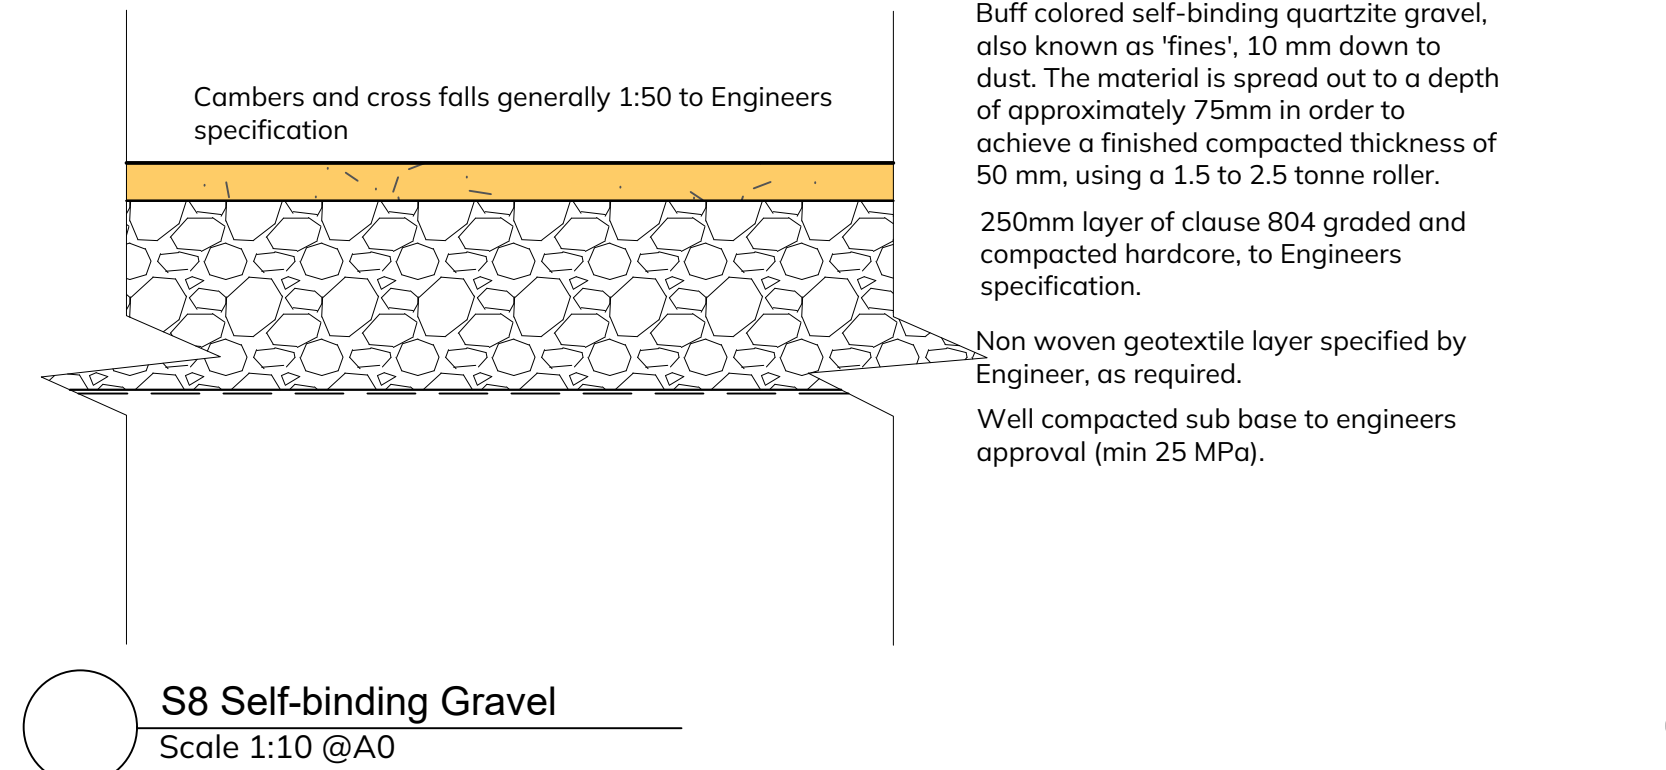
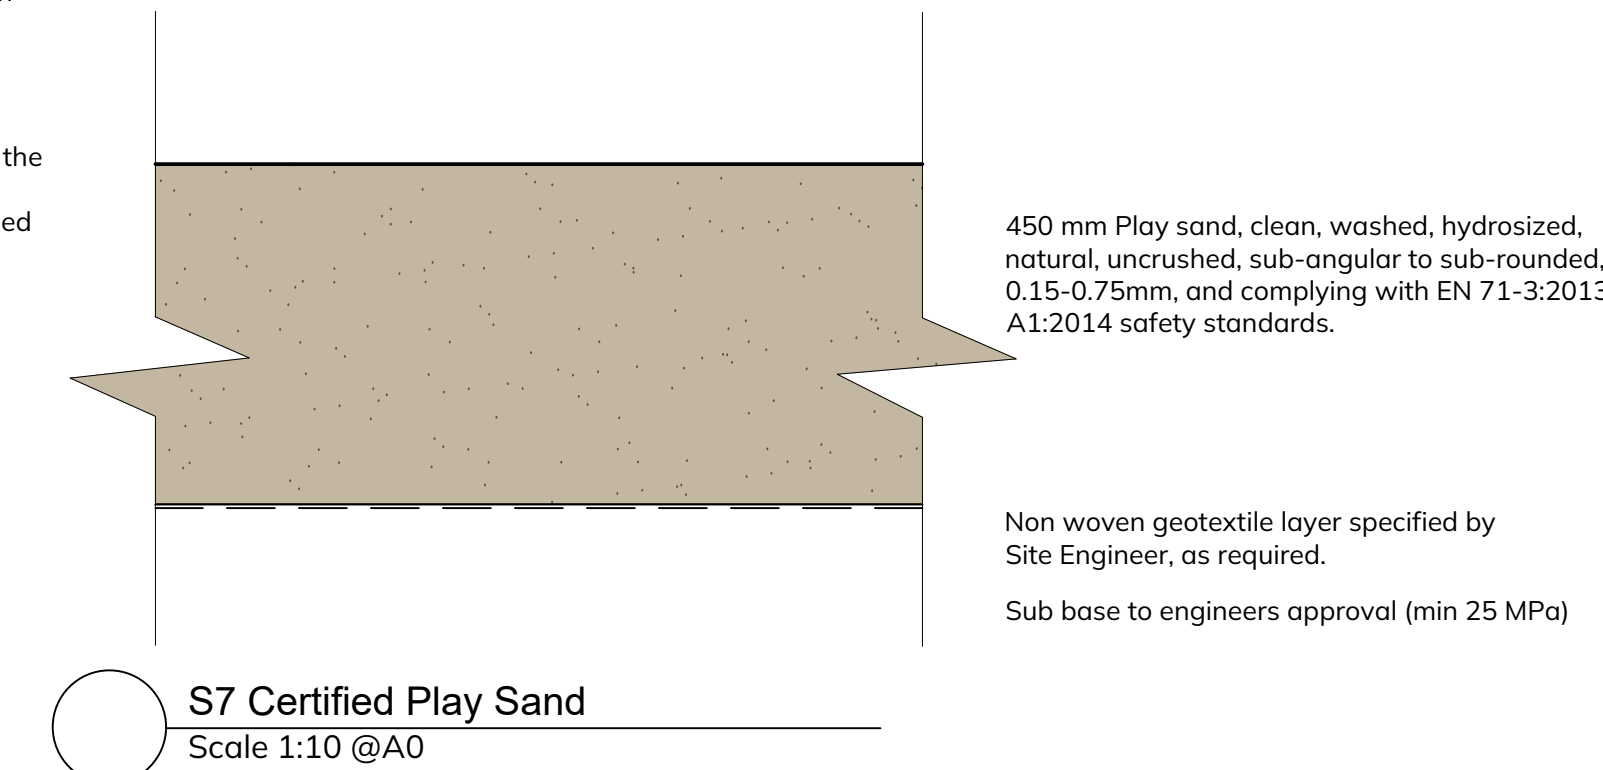
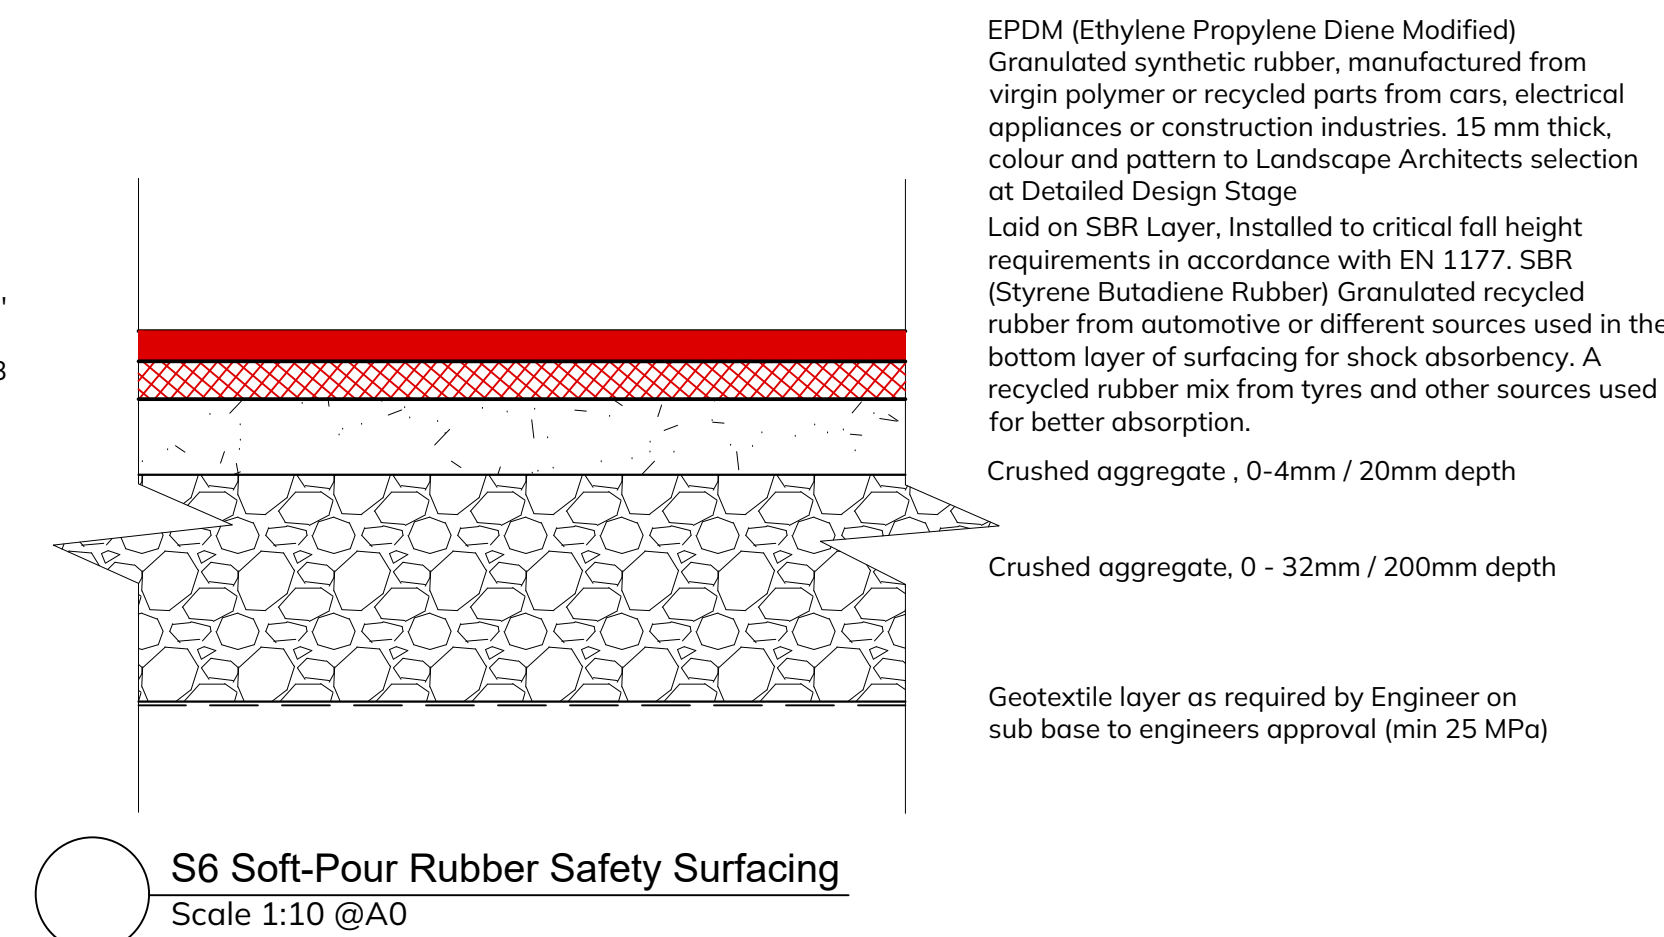
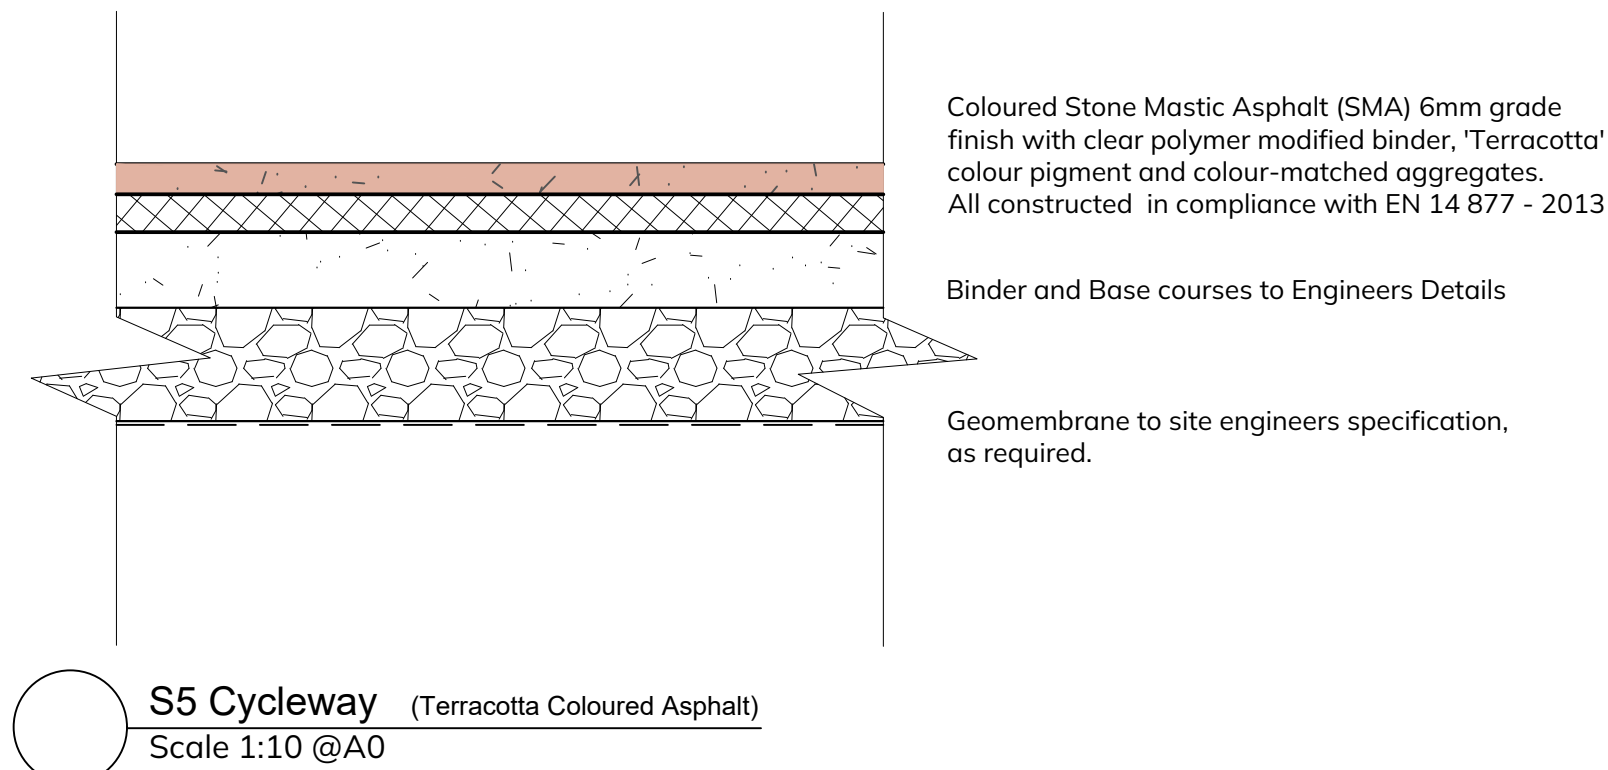
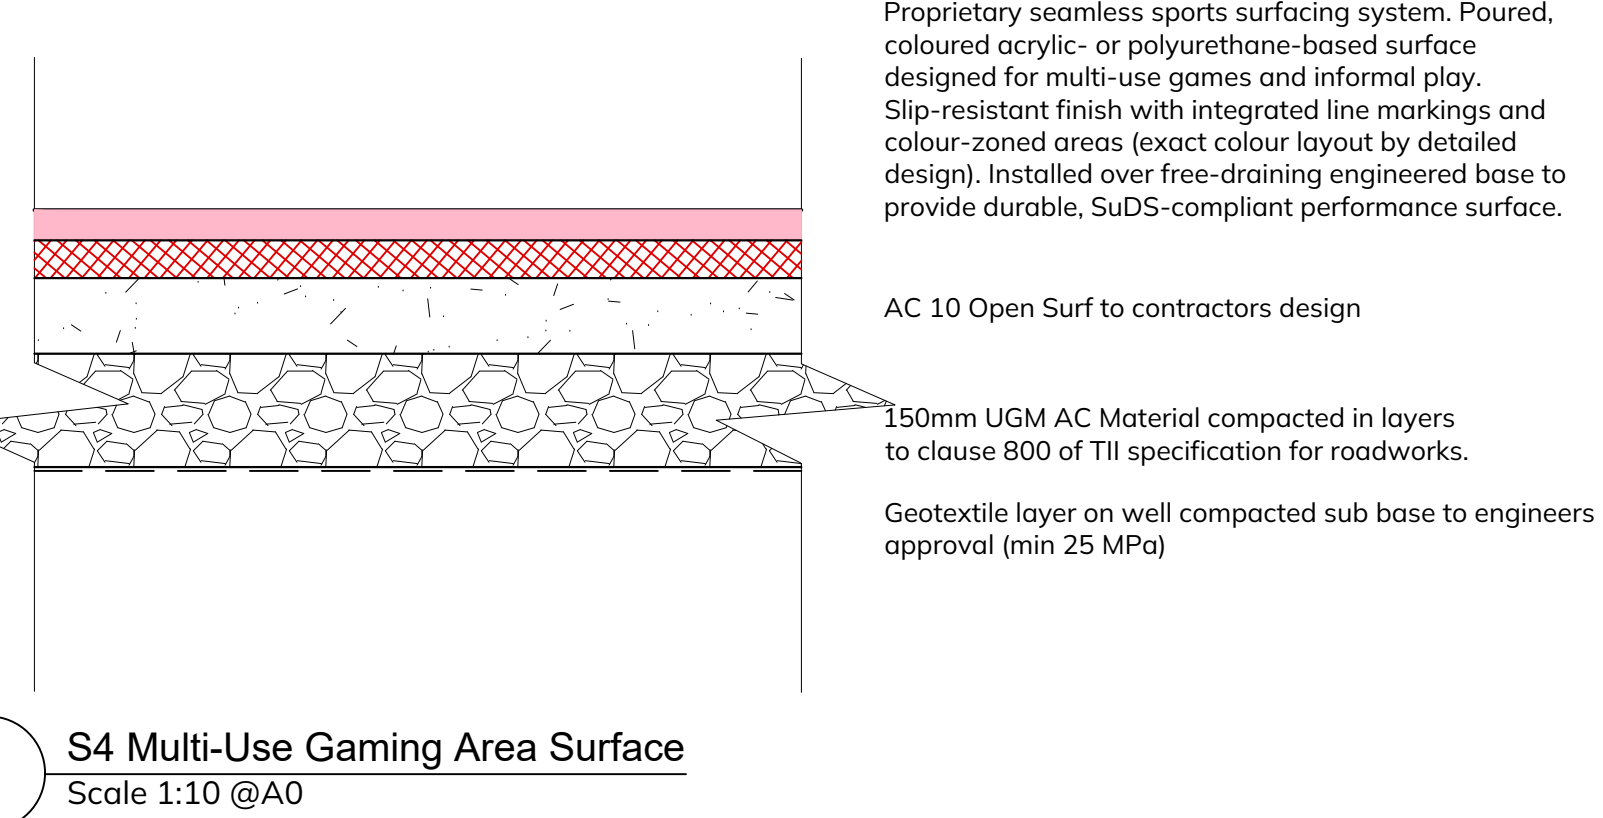
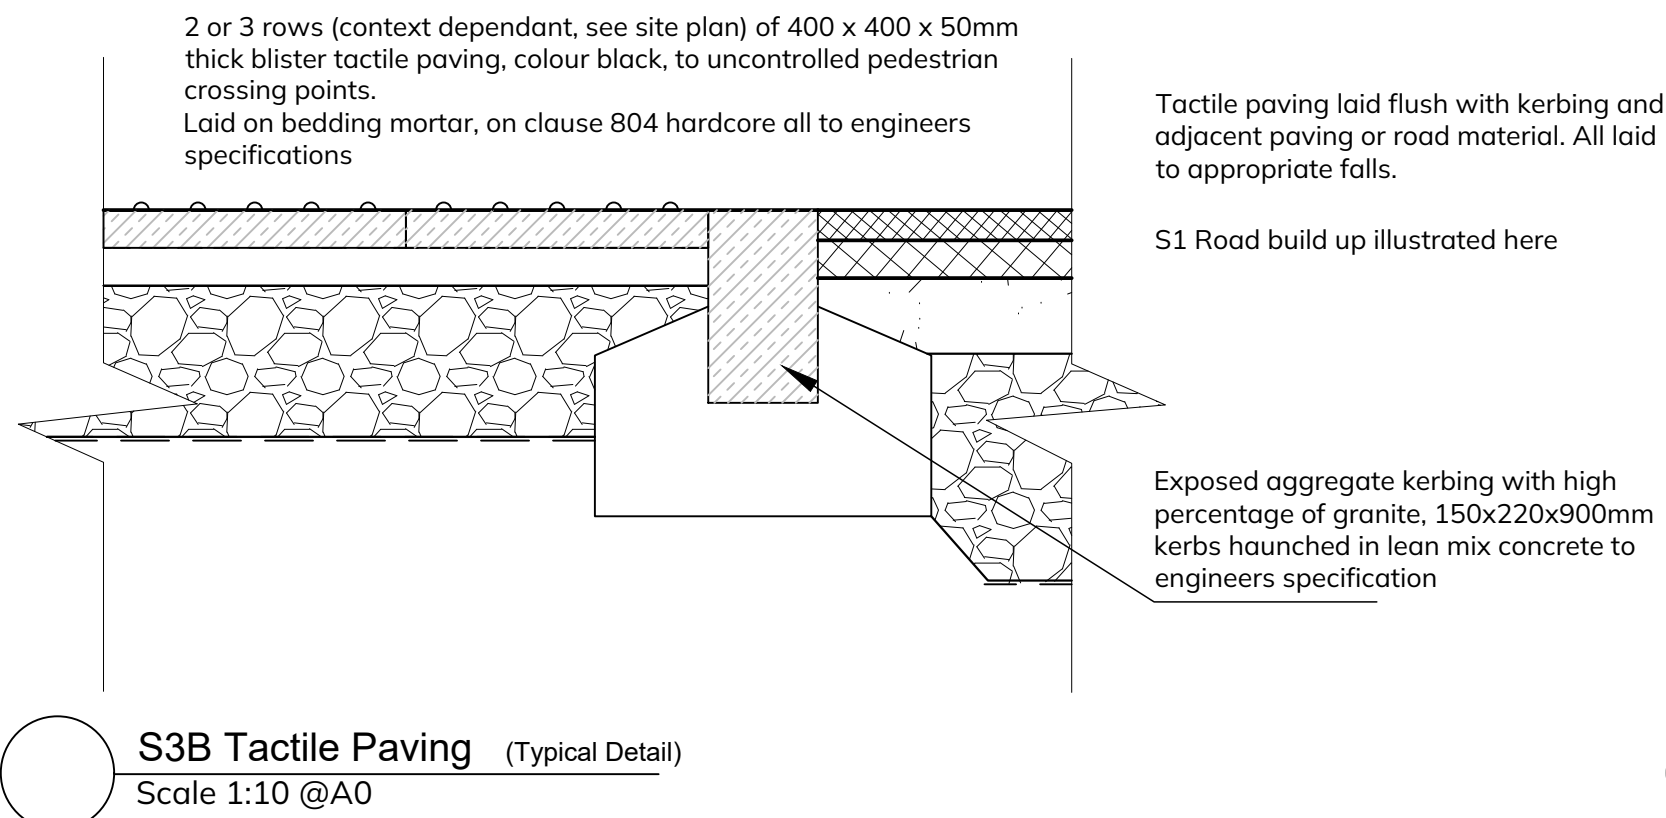
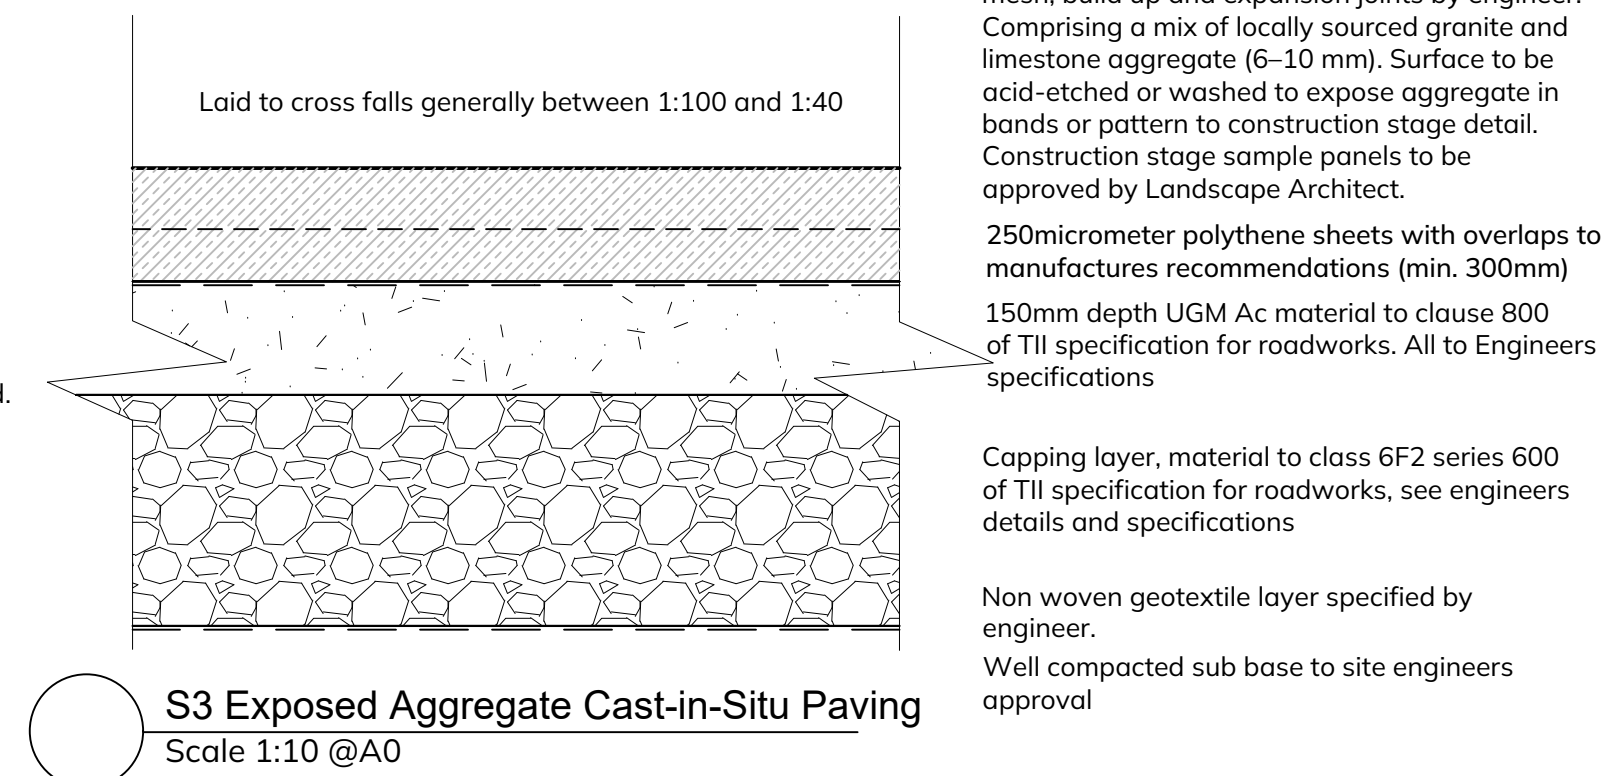


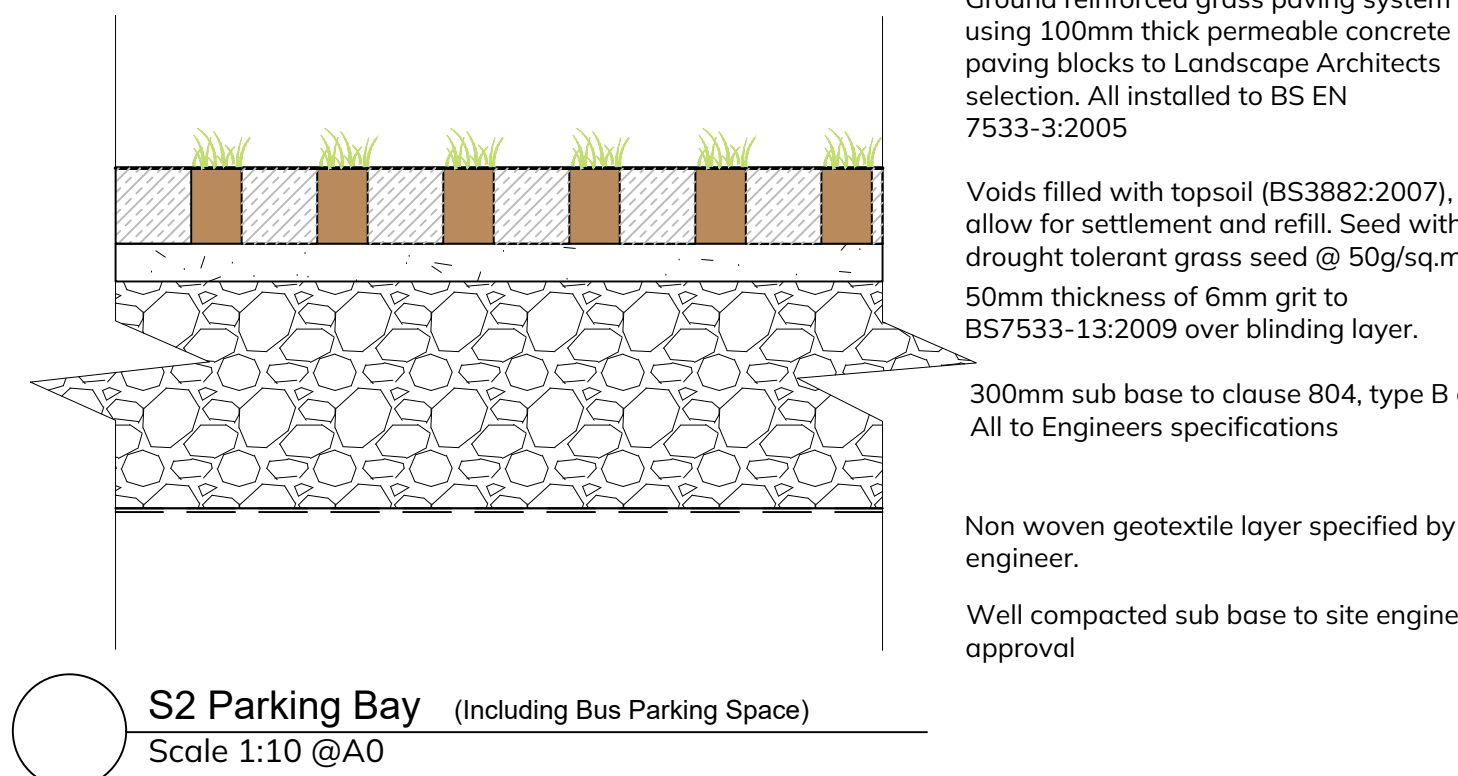

Issue/Rev. no.	Description	Date	Sign	Chk'd
Client:	Galway City Council			
Project:	Kingston Park and Millers Lane Public Park and Urban Realm Project			
Drg Title:	Kingston Hard Works Details			
Stage:	Planning			
Drg. No.:	P612-KIN-LD-HL-303			
Scale:	1:20 @ A0			
Date:	11th November 2025			
Drawn By:	JC	Checked by:	DR	

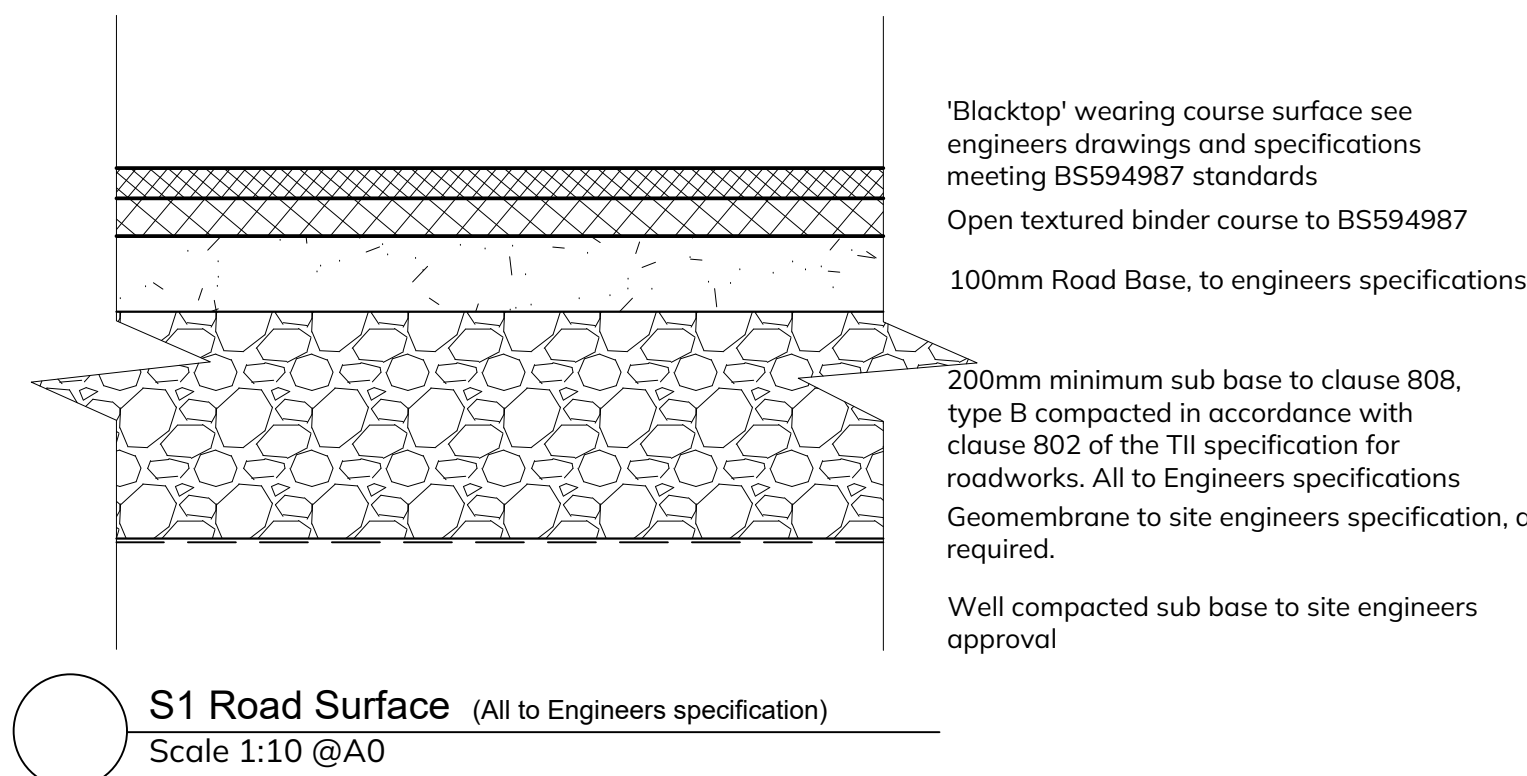

DRLA

LANDSCAPE ARCHITECTS

3rd Floor,
12 Barrington Street
Limerick, V94 XA4W

Tel: 061 59 00 01
Email: info@DRLA.ie
www.DRLA.ie