

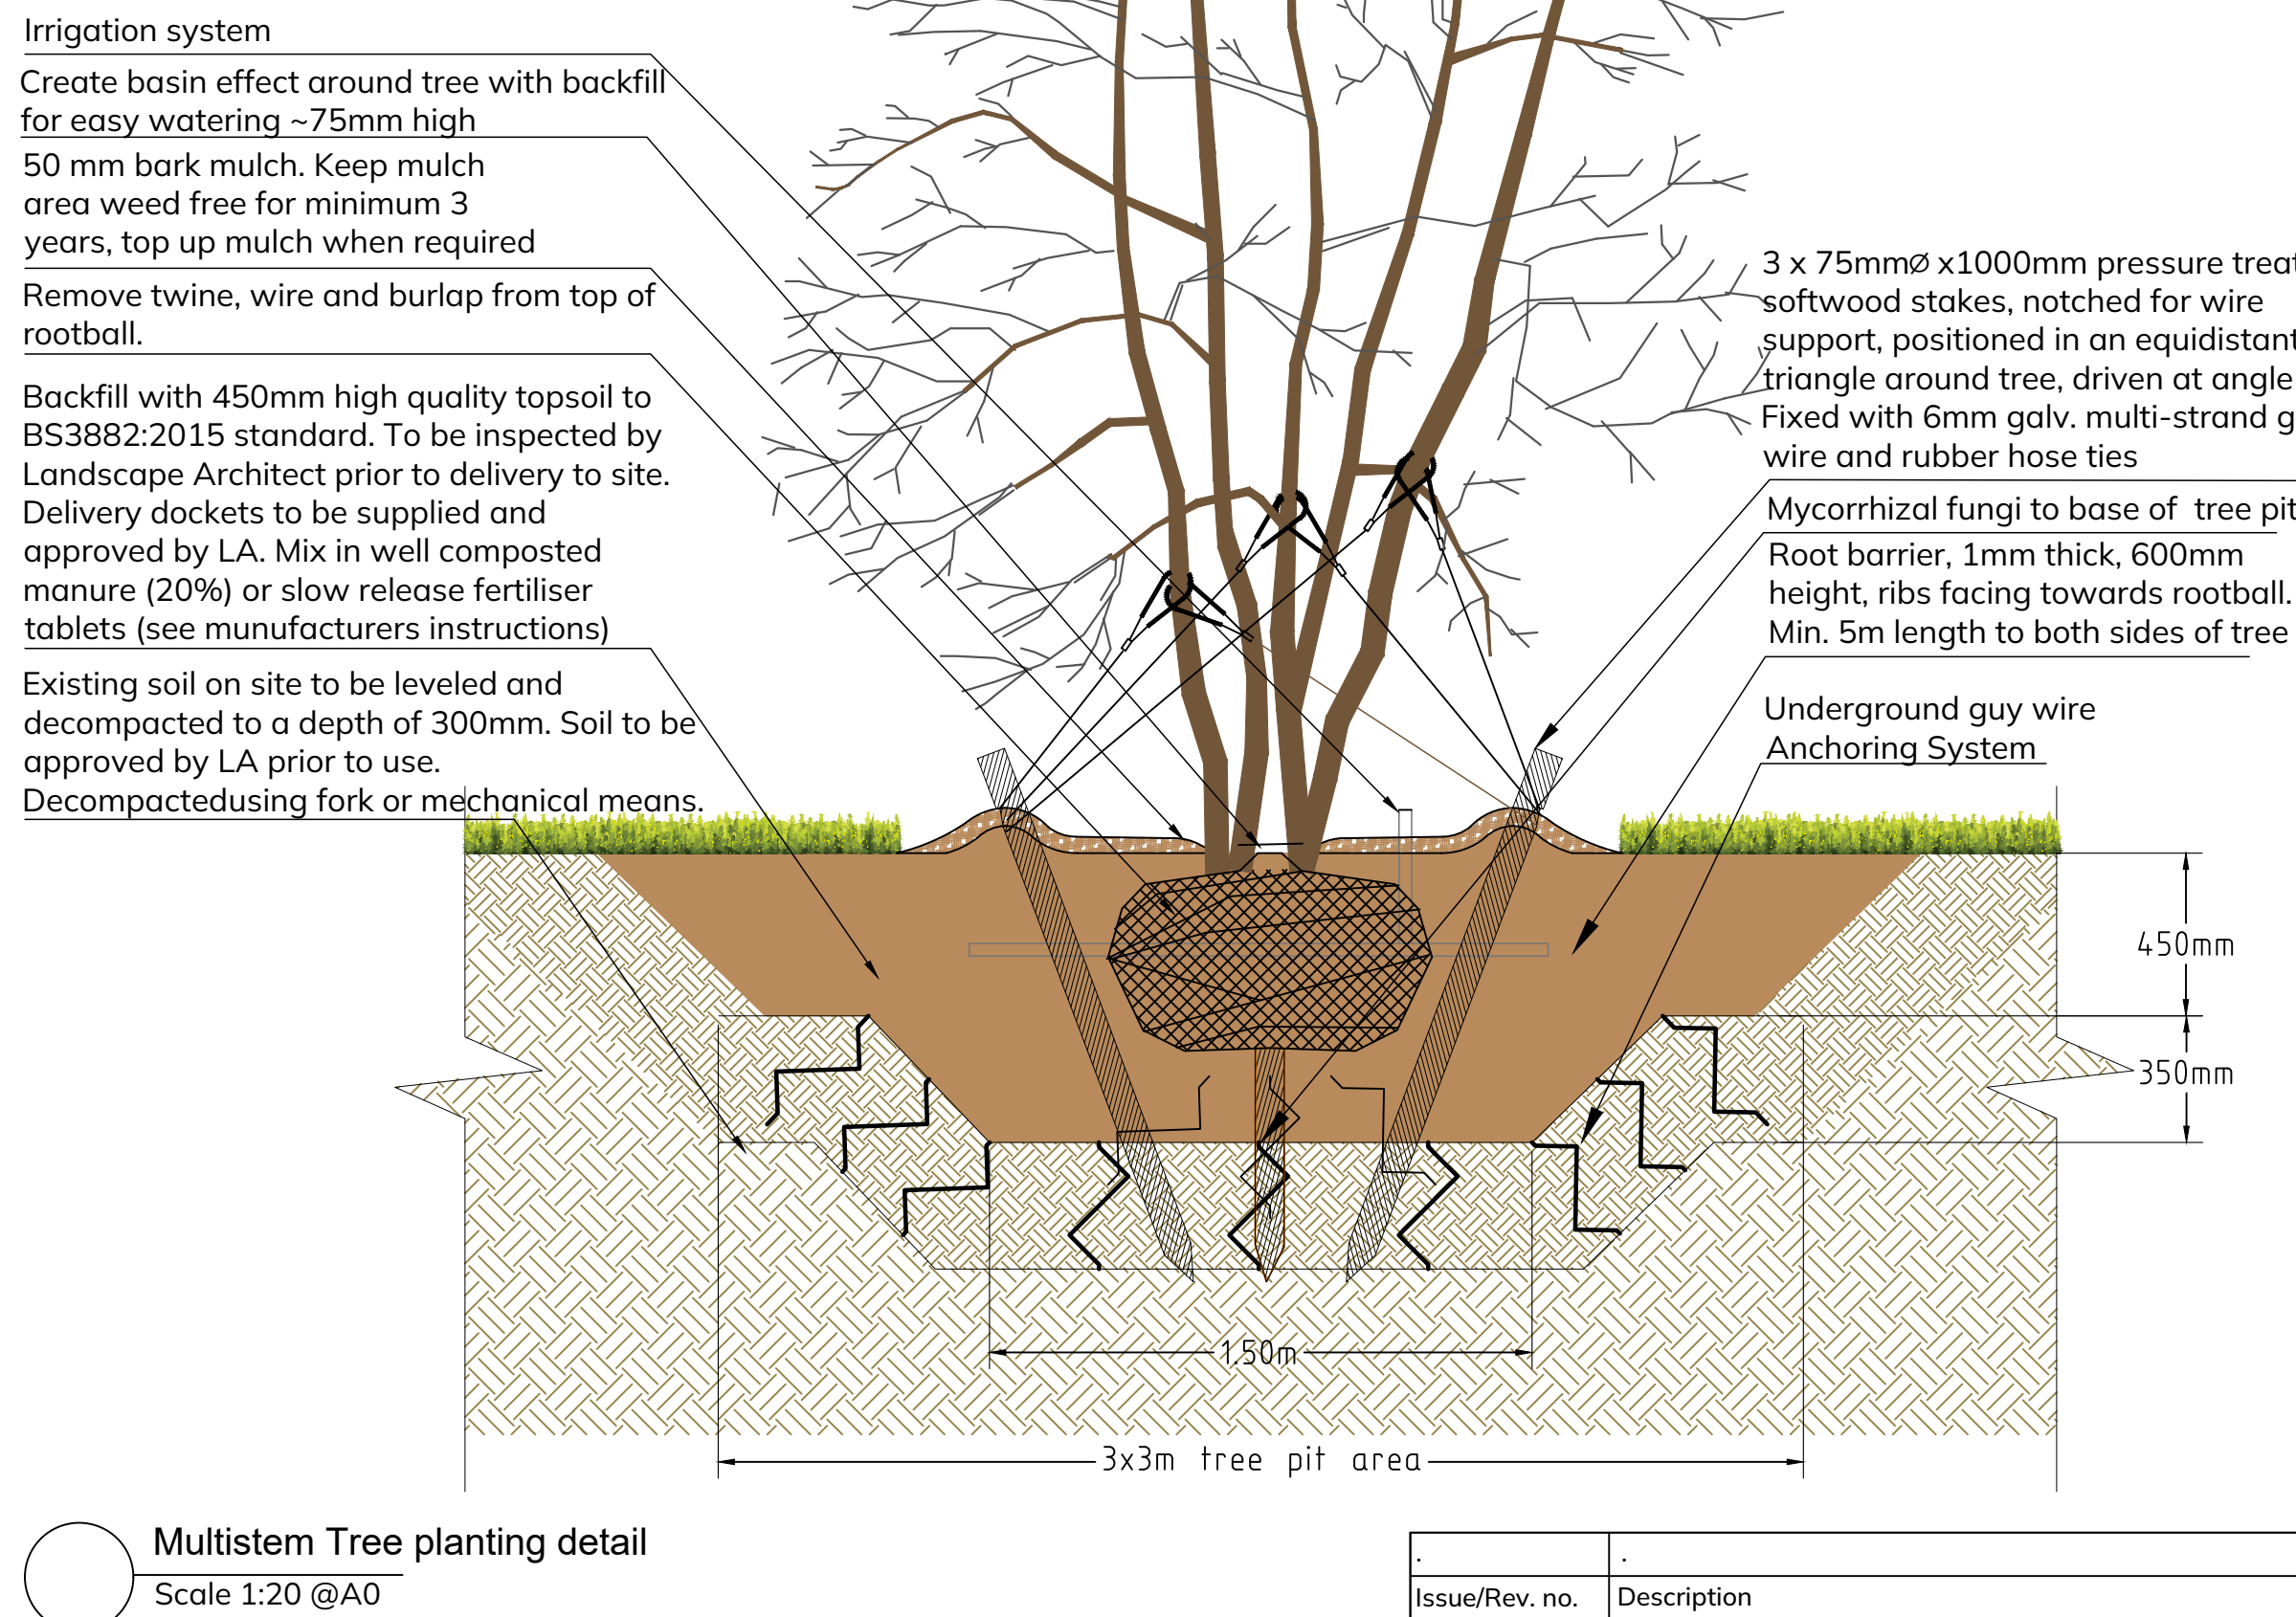
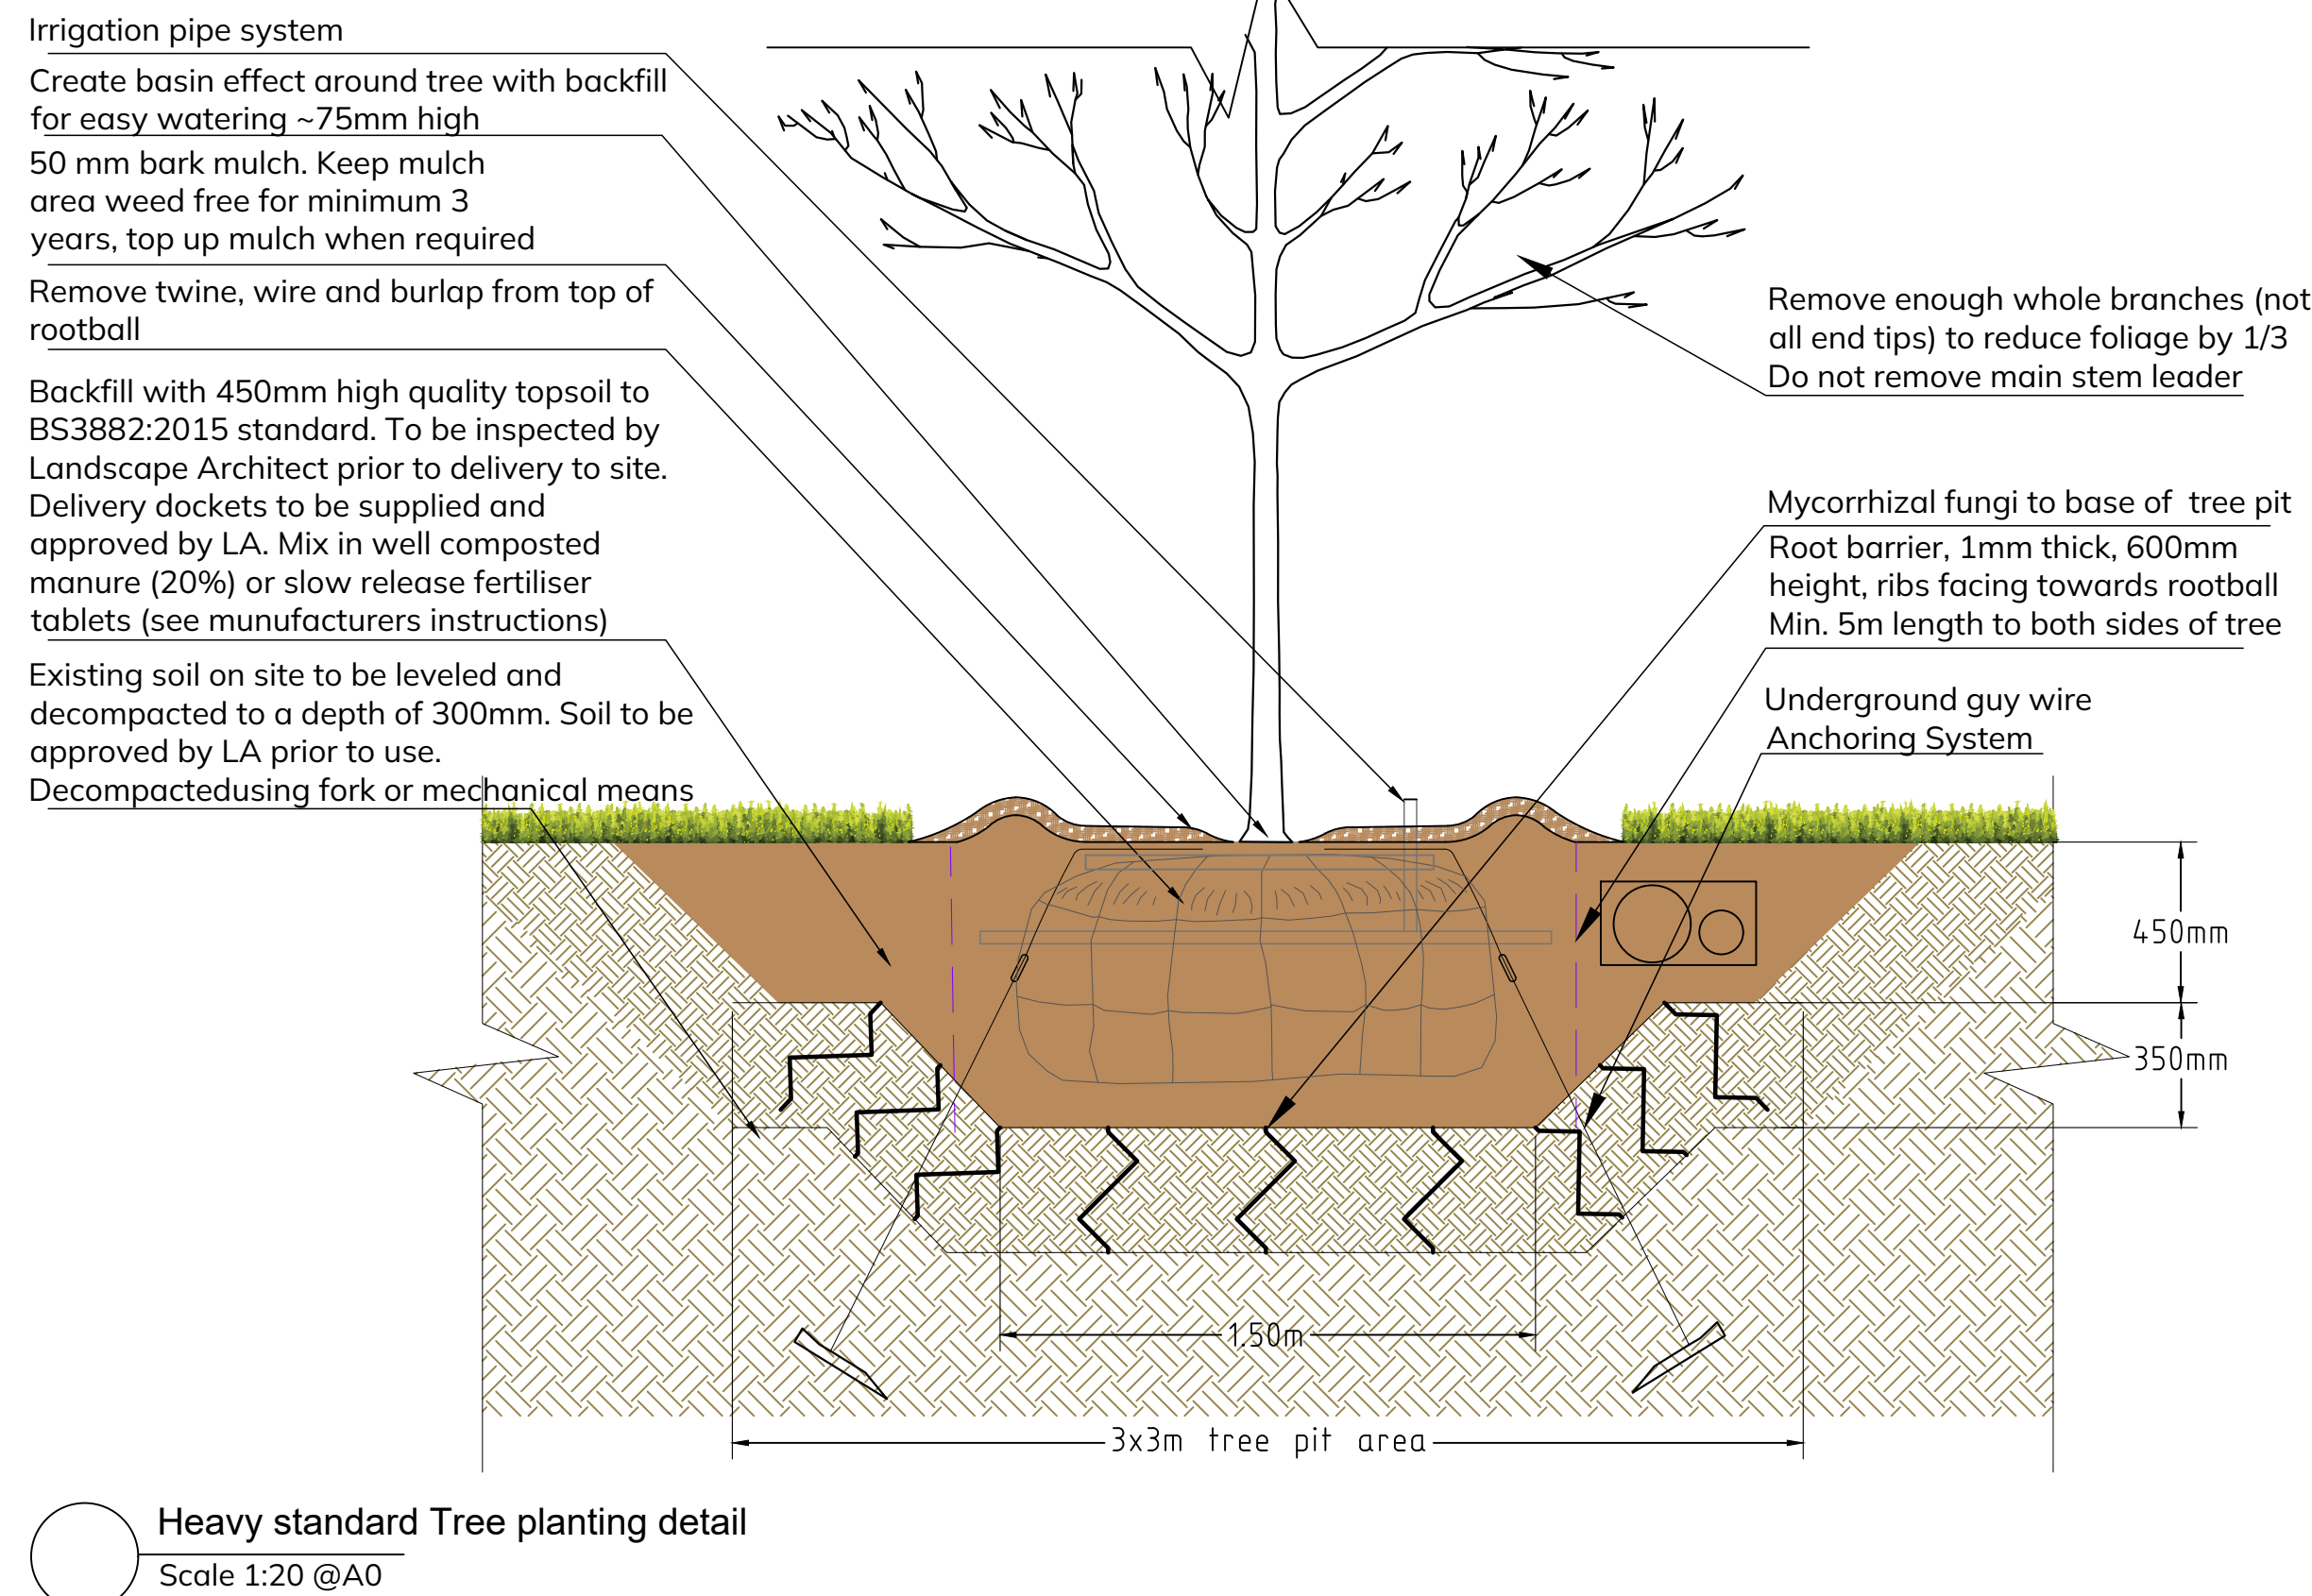
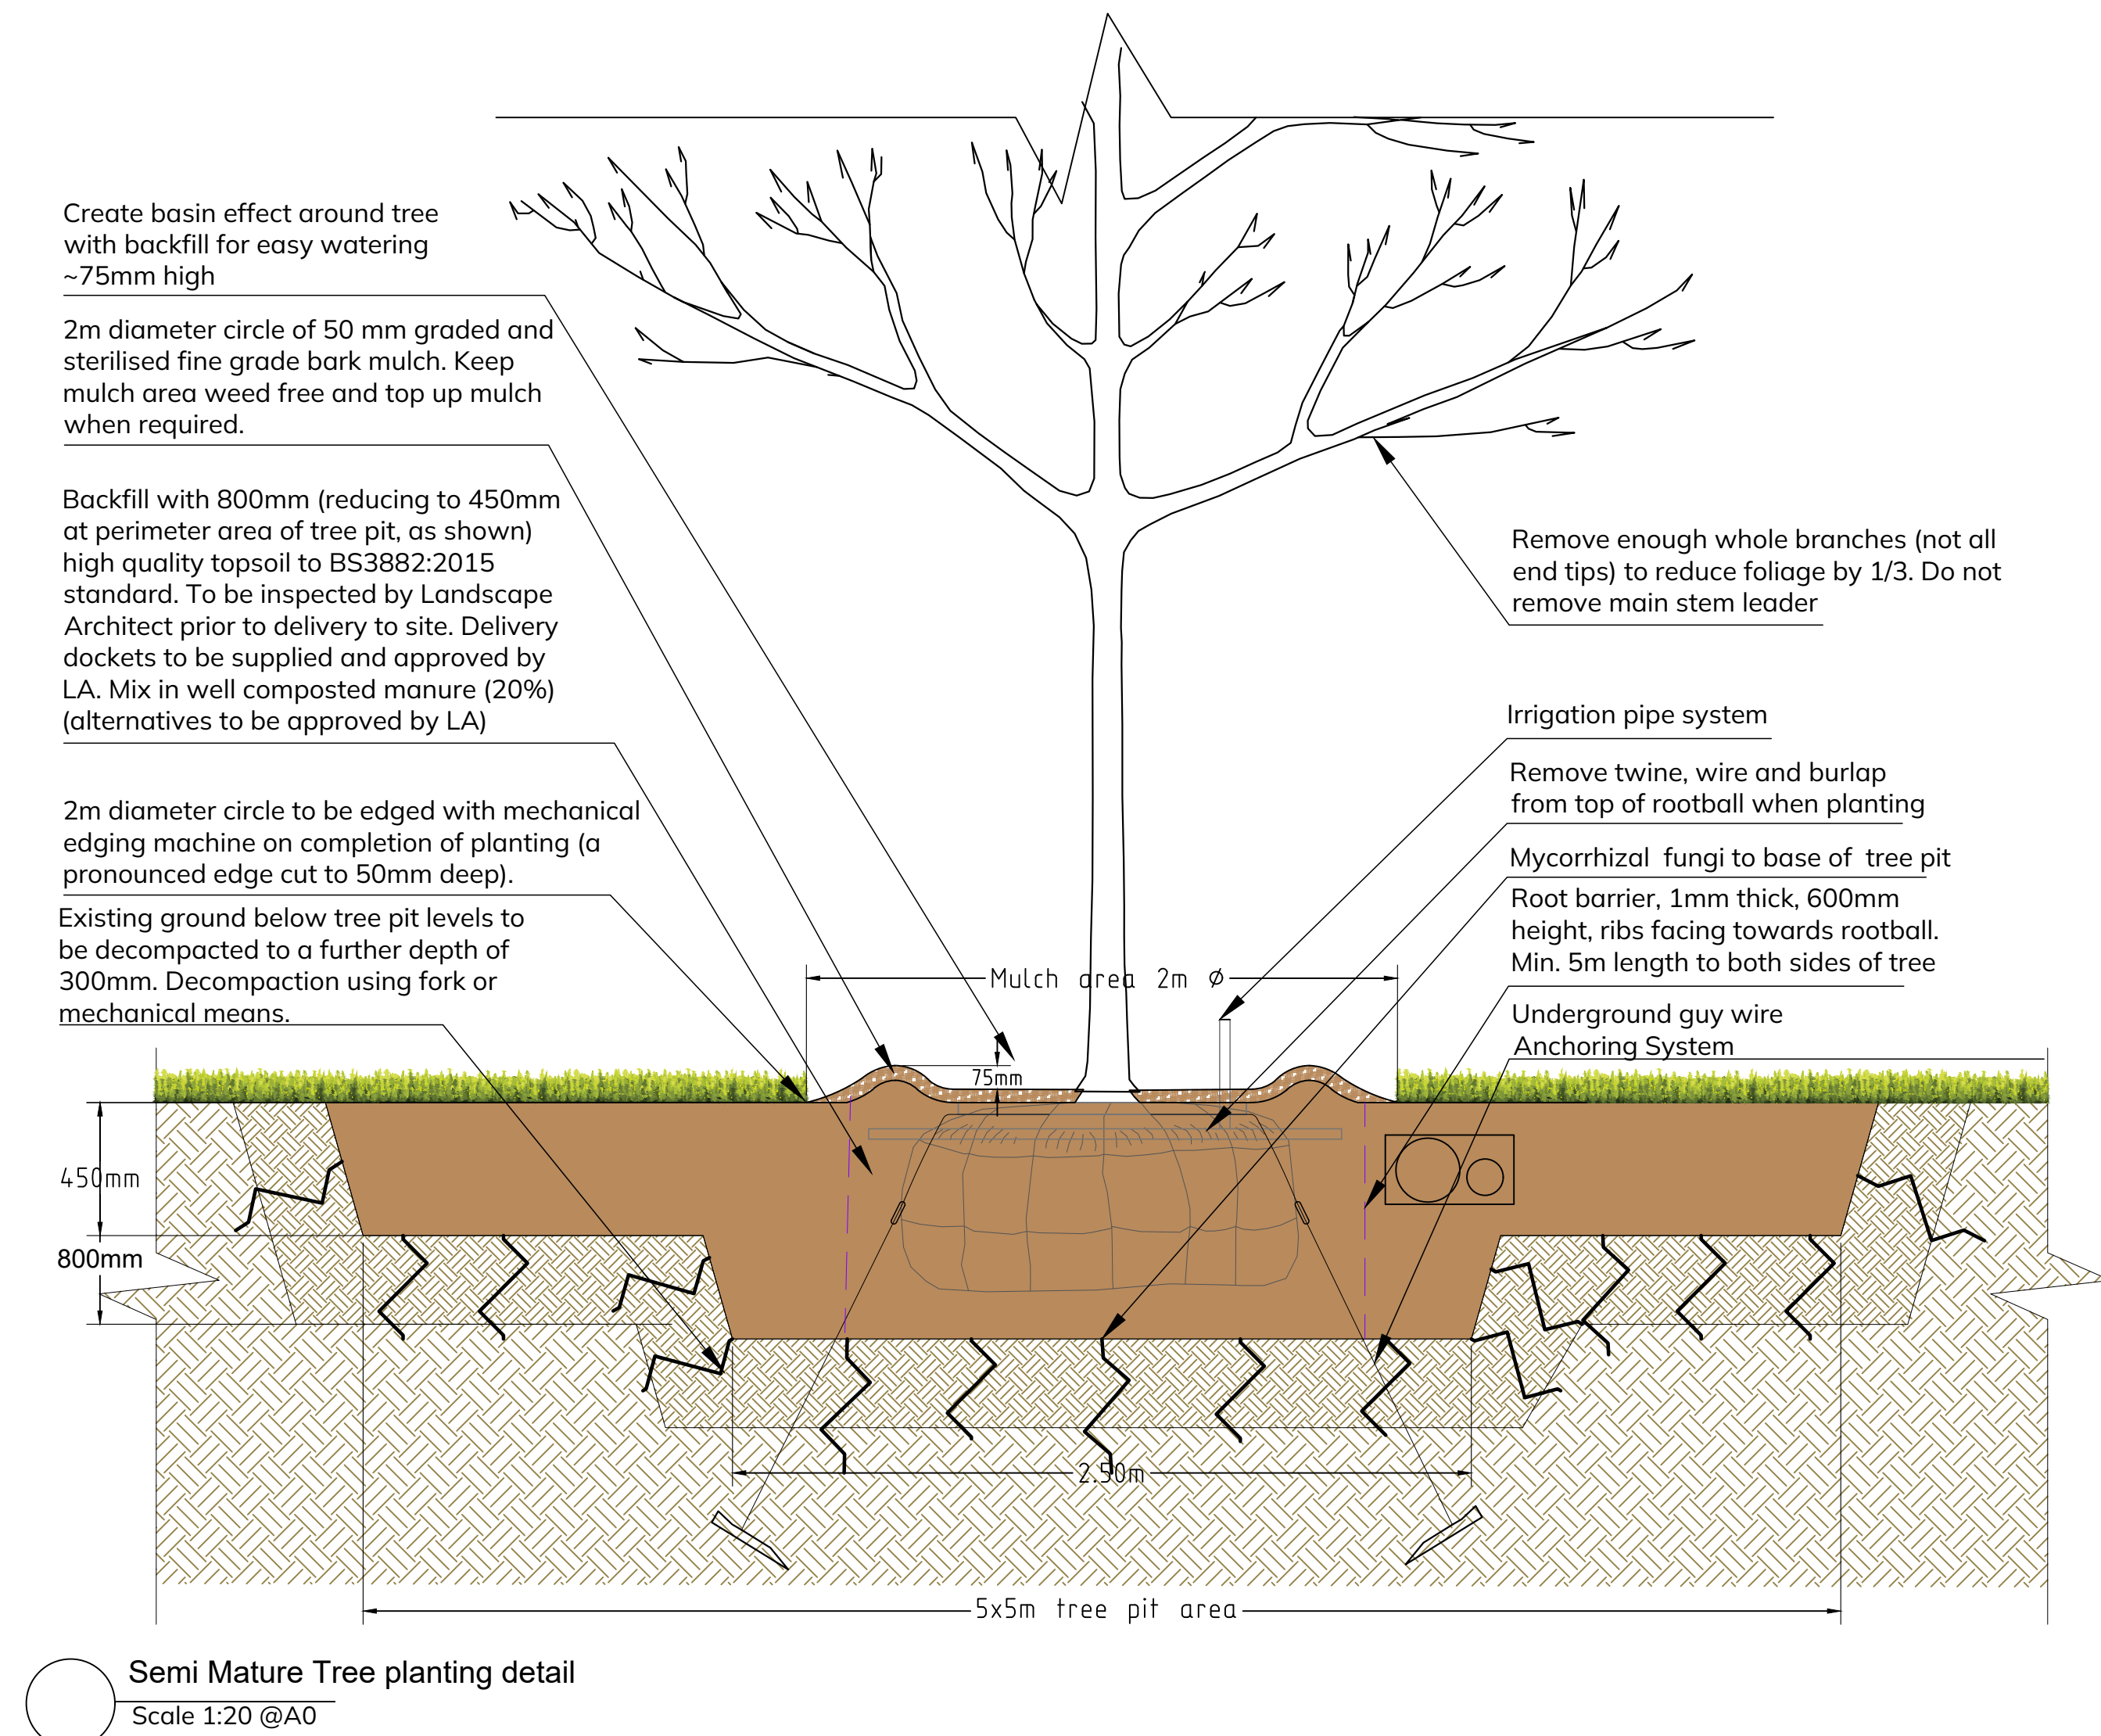
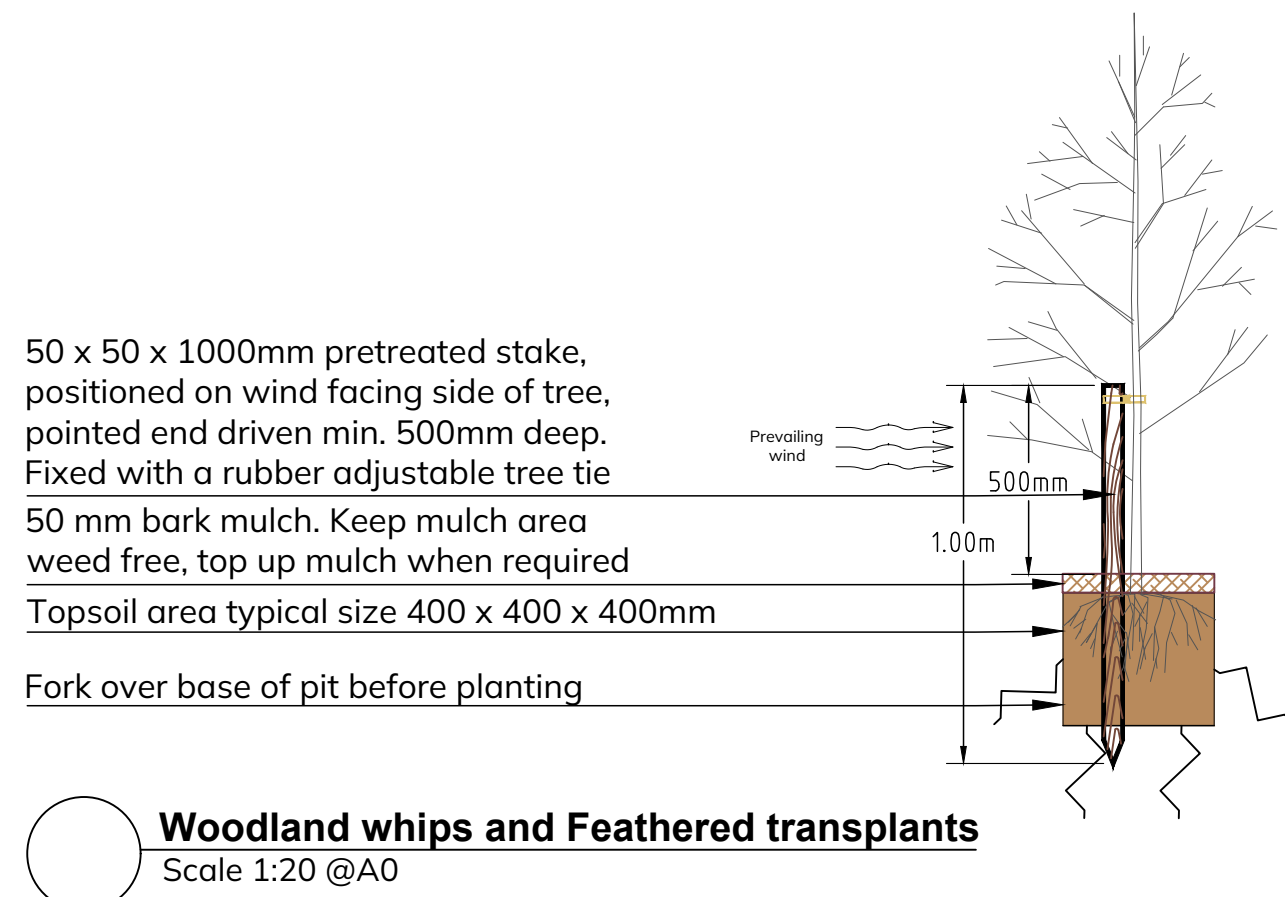
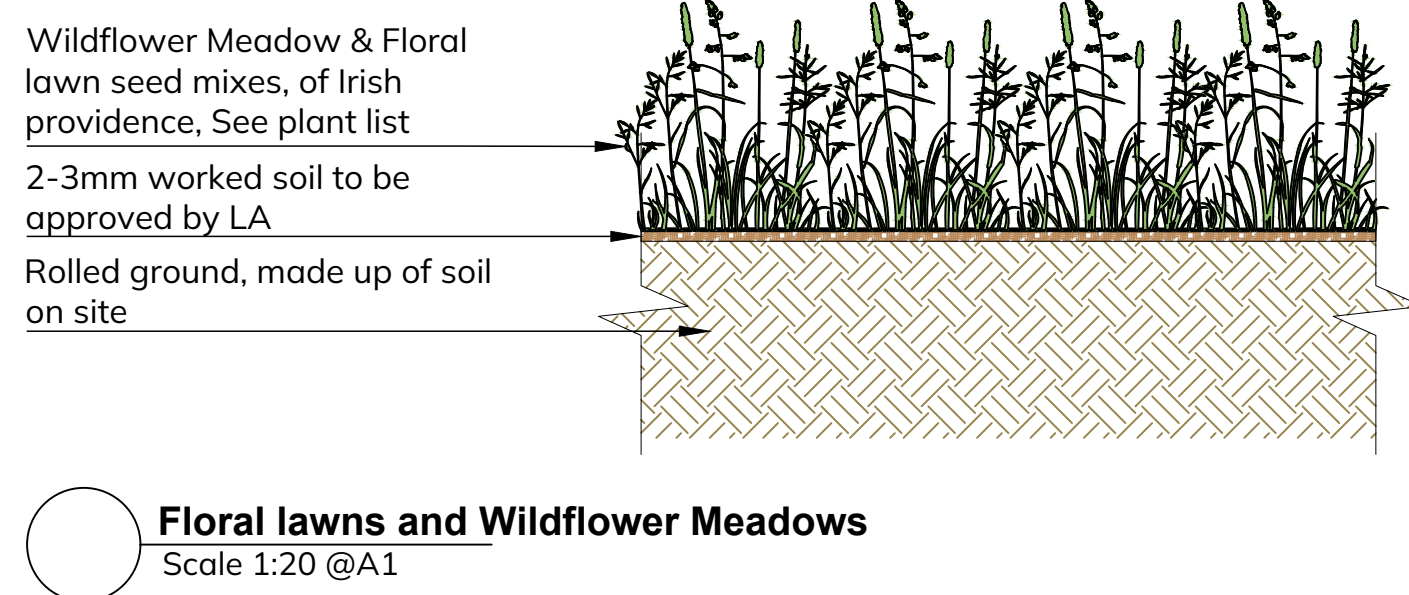
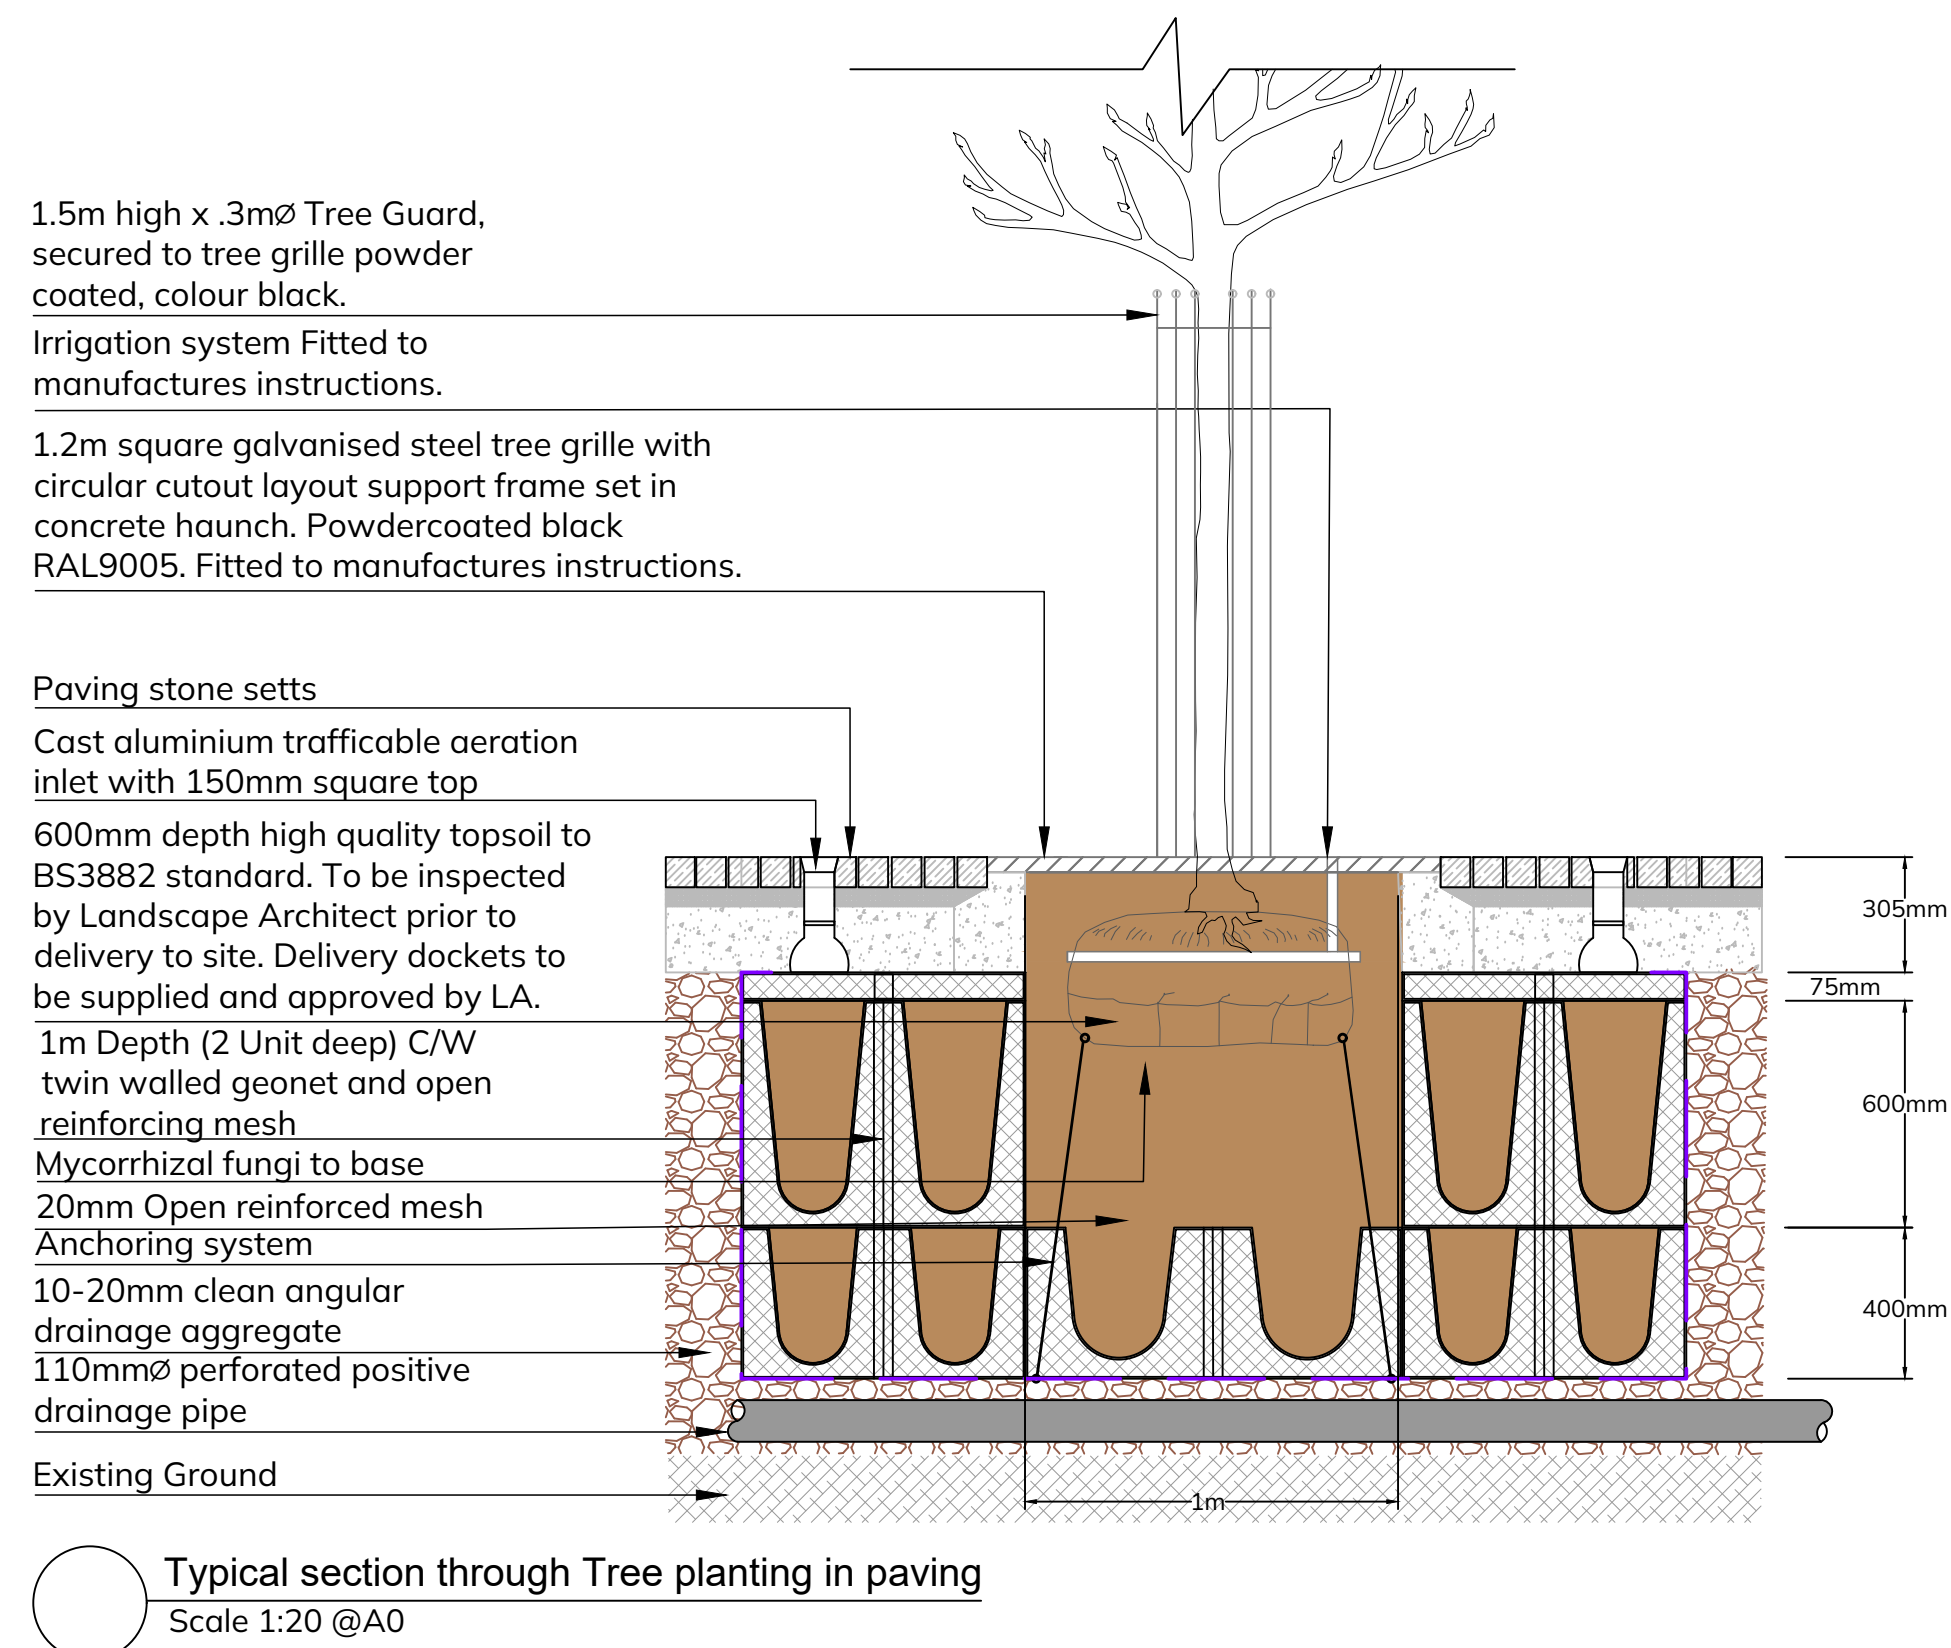
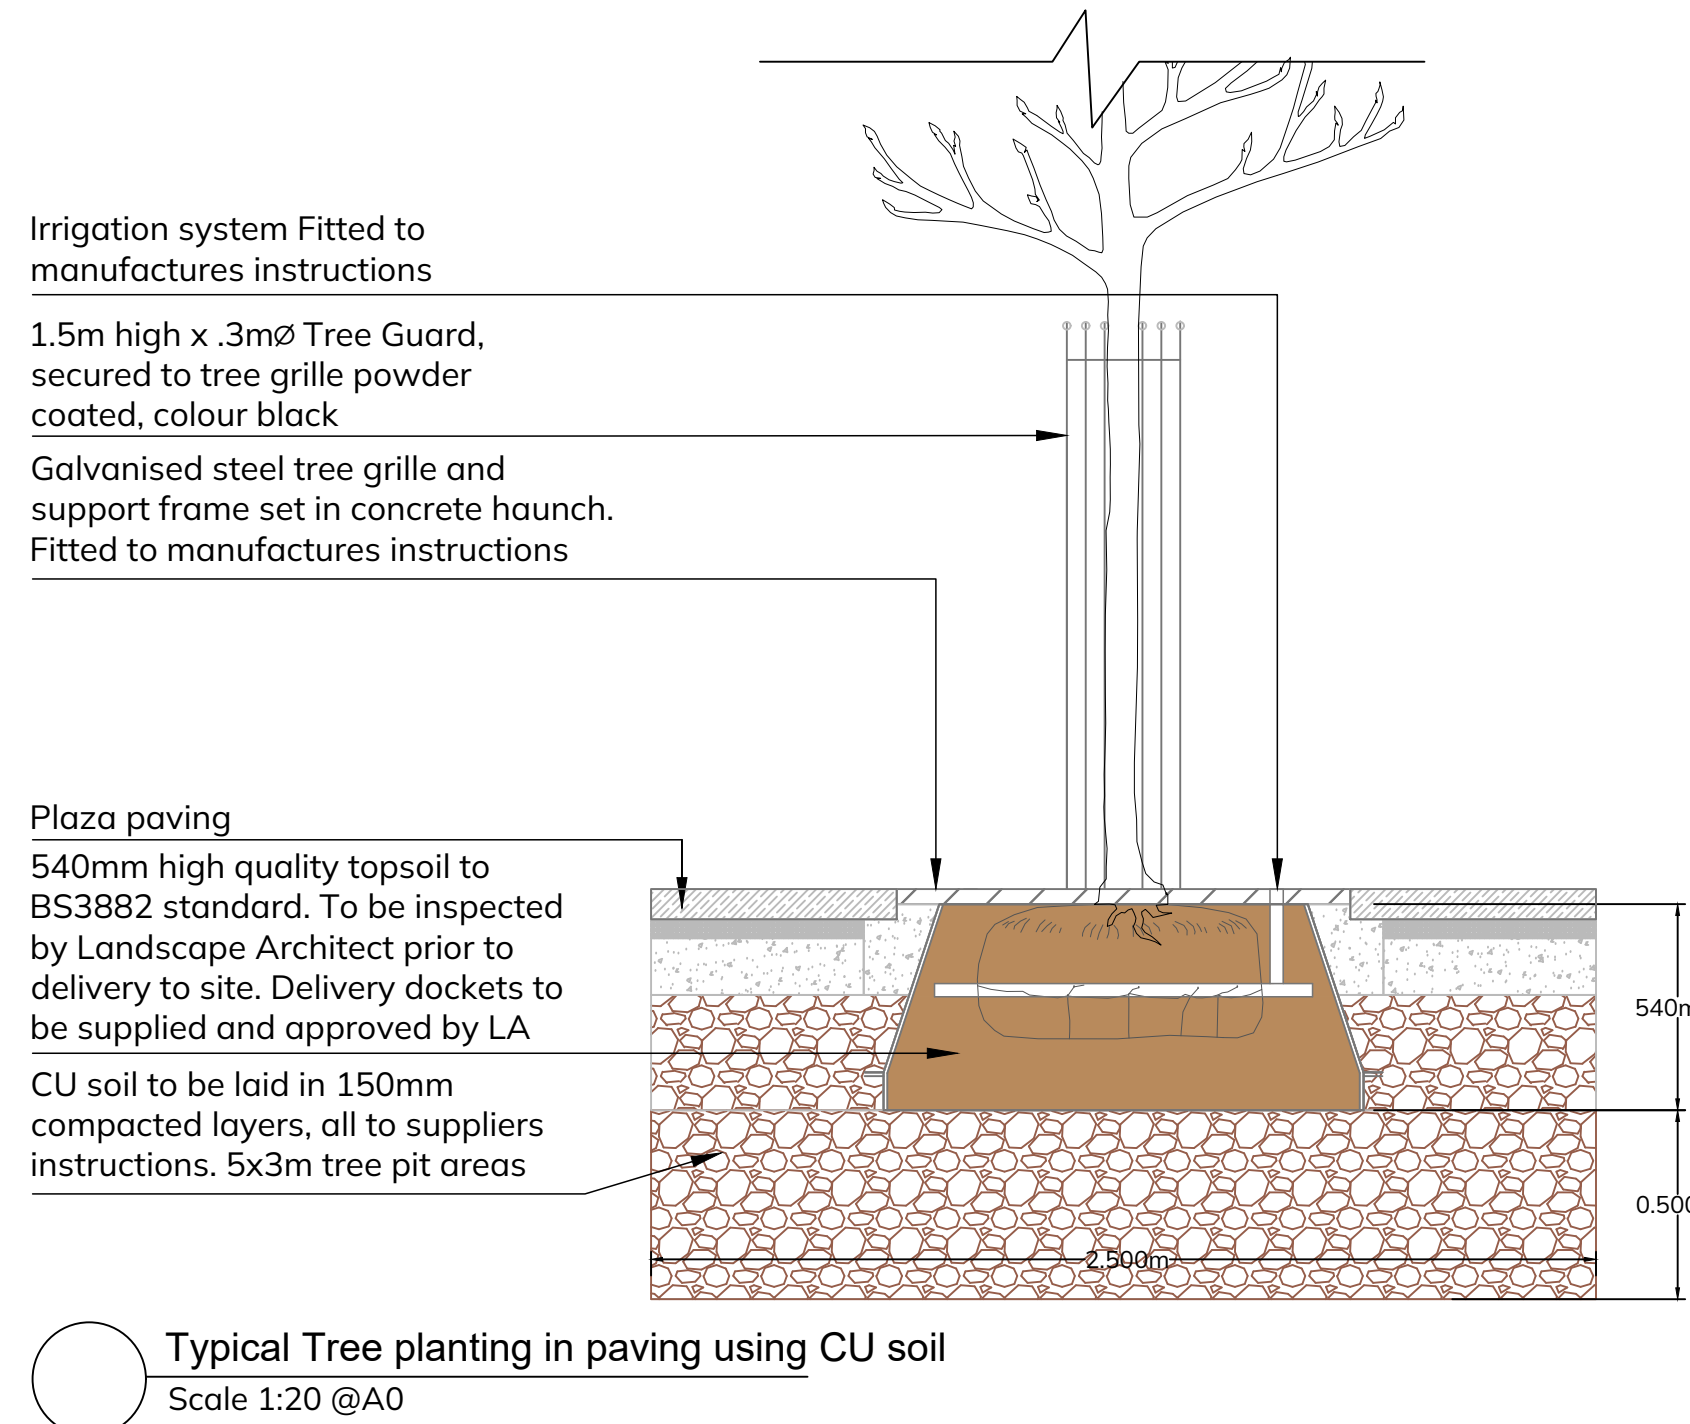
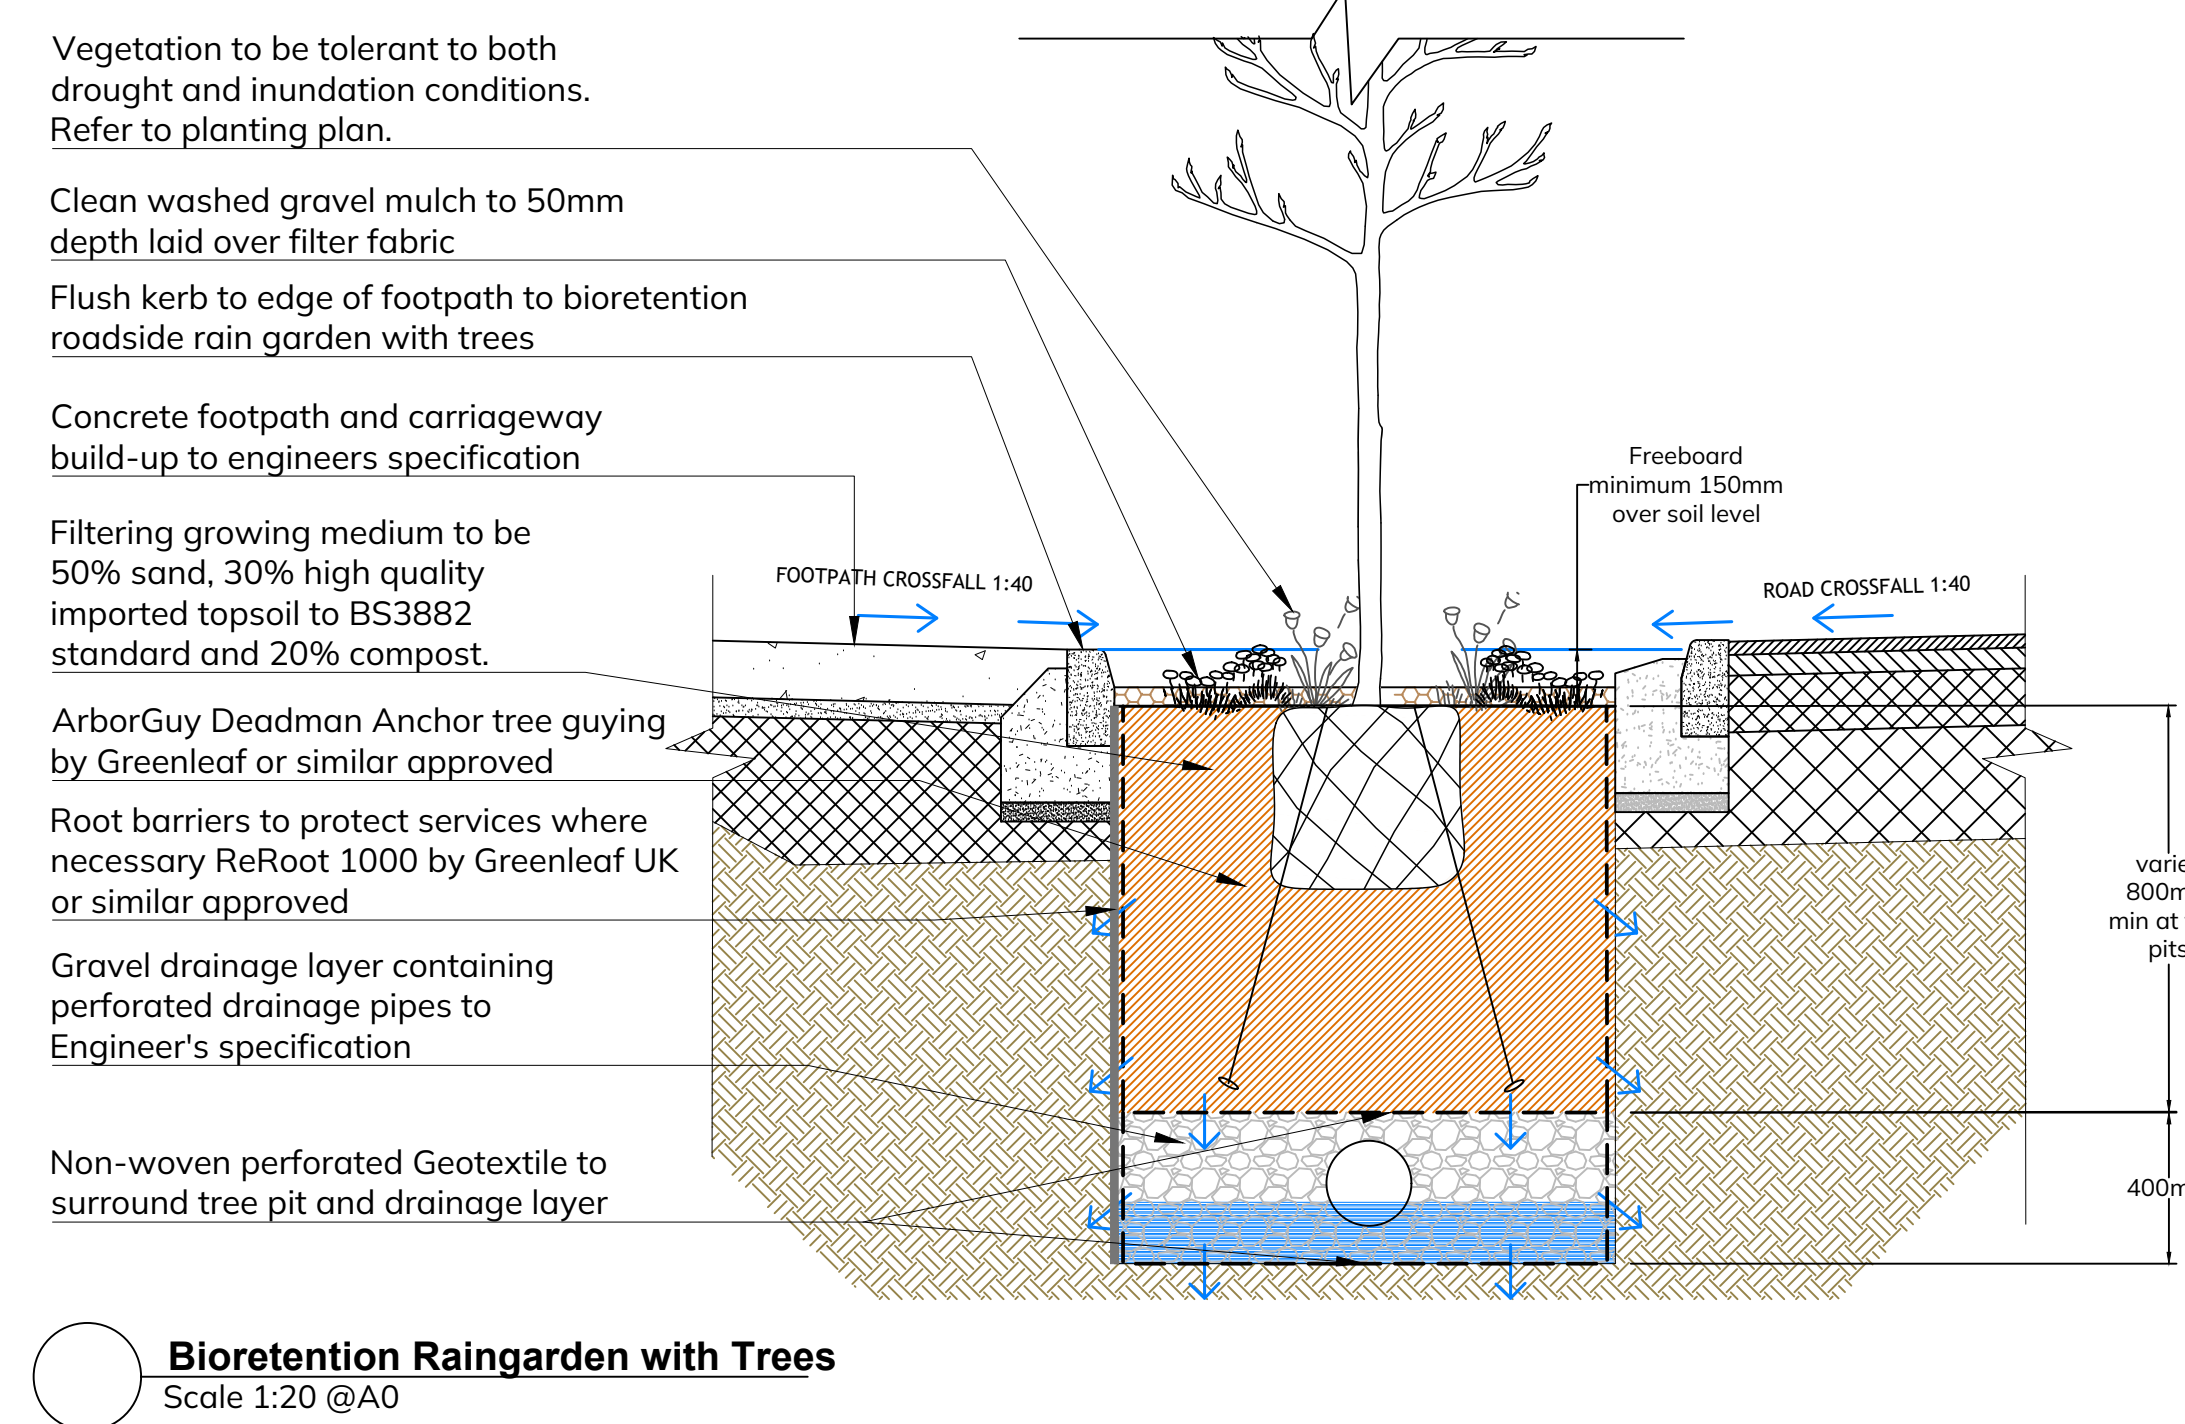
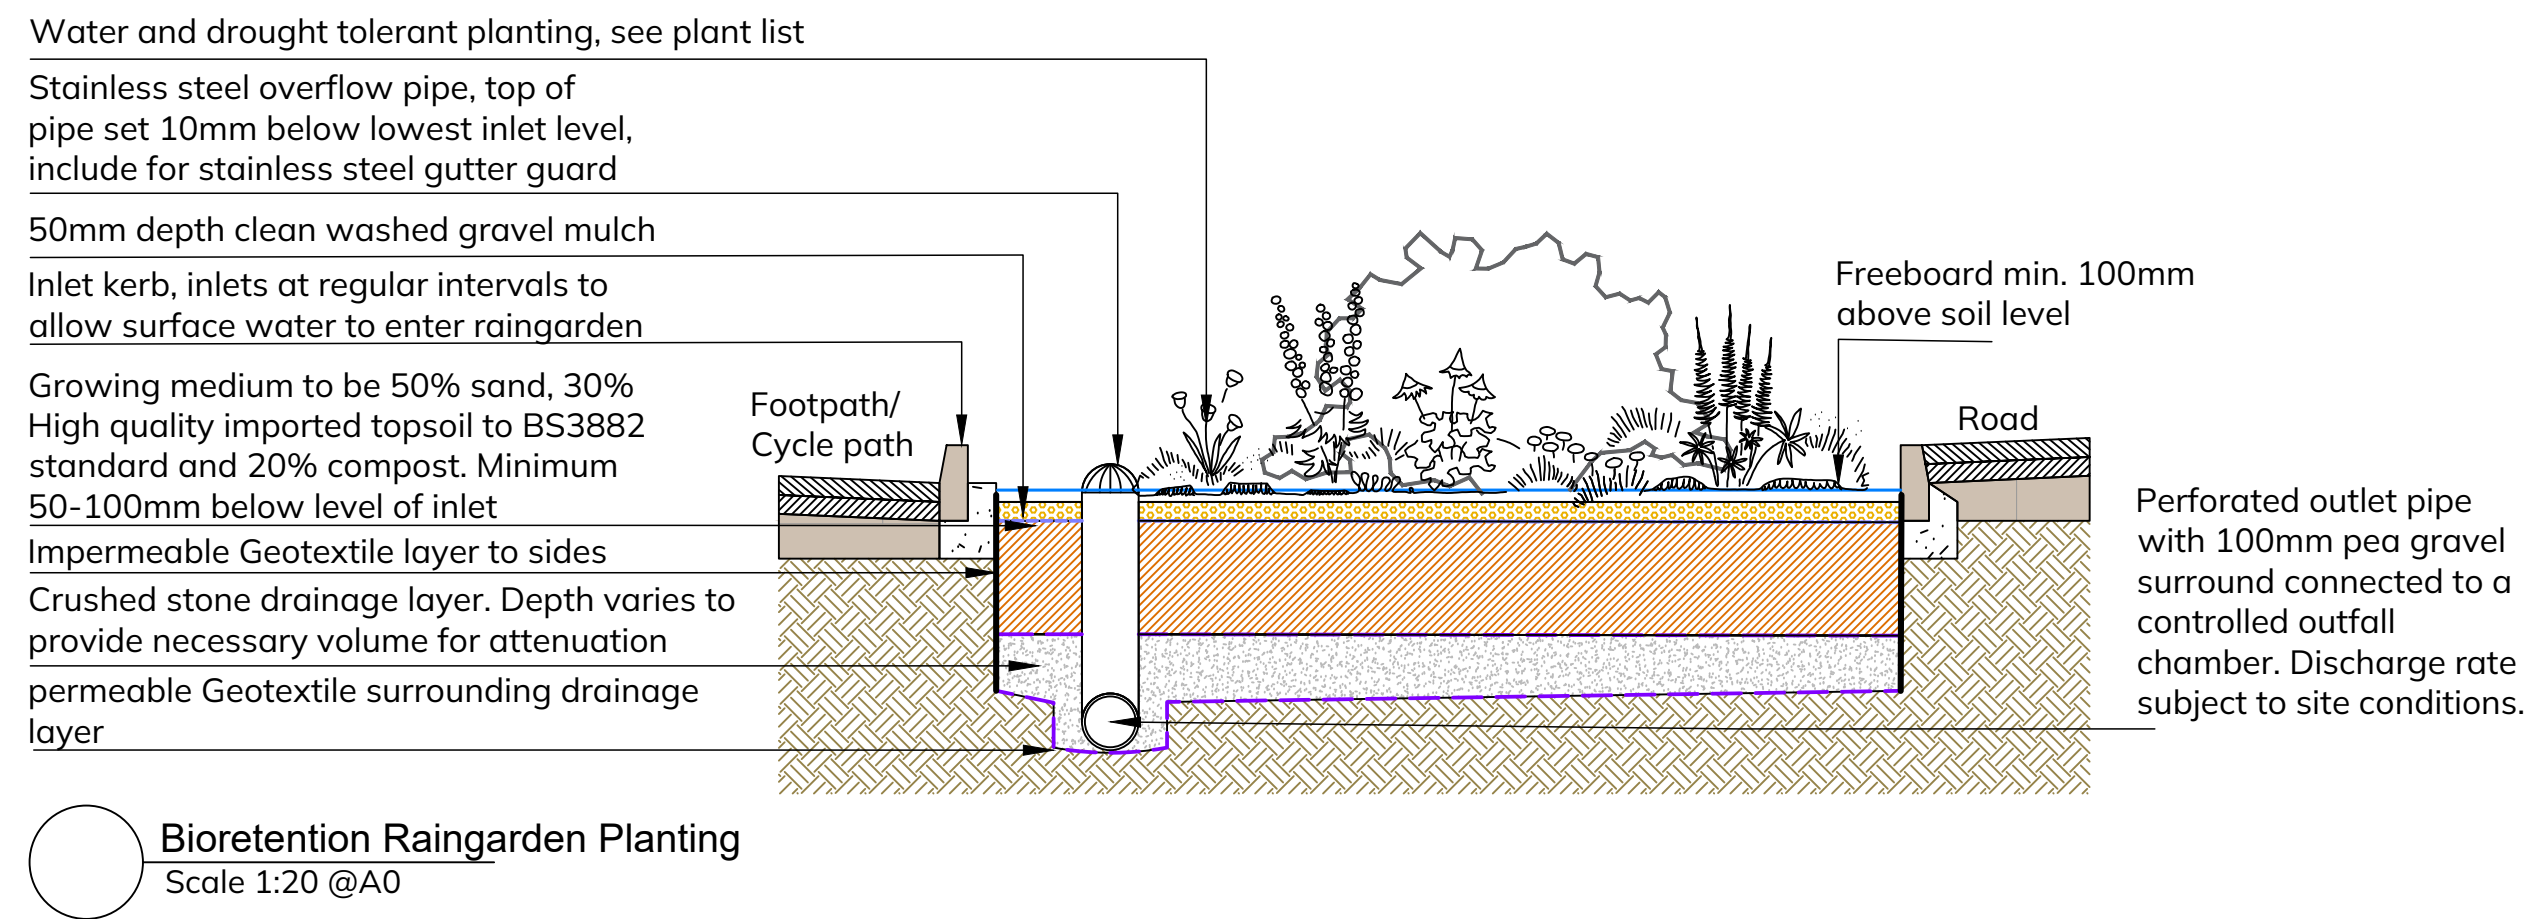


FILE: C:\USERS\DESIGN\DAVE RYAN\URLA - DOCUMENTS\02-PROJECTS\02-KINGSTON PARK\01 WORKING\02-PLANNING\LA FILES\01\02-DET.DWG PLOTTED: 05/11/2025 15:18 BY USER: DESIGN

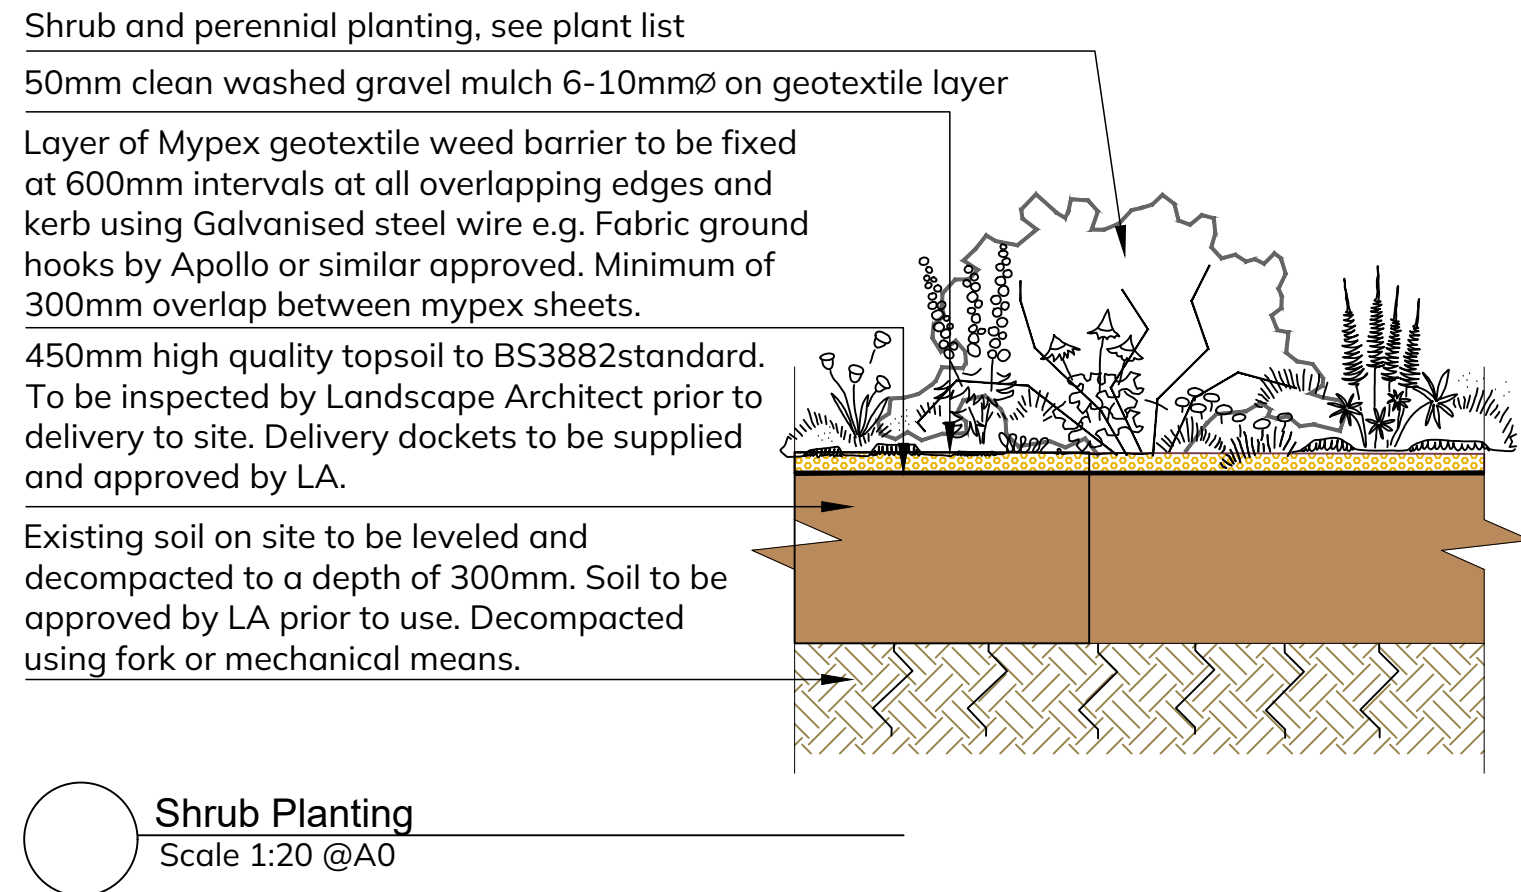

Note: No scaled measurements to be taken from this drawing, written dimensions only. Scales are indicative only and can vary with different printing and photocopying methods. This is not a construction document. Further specification, measurements and levels can be provided at Tender or Construction phases as required by the client. Reproduction and distribution without written permission is prohibited ©2025 DRLA Landscape Architects Ltd. All rights reserved

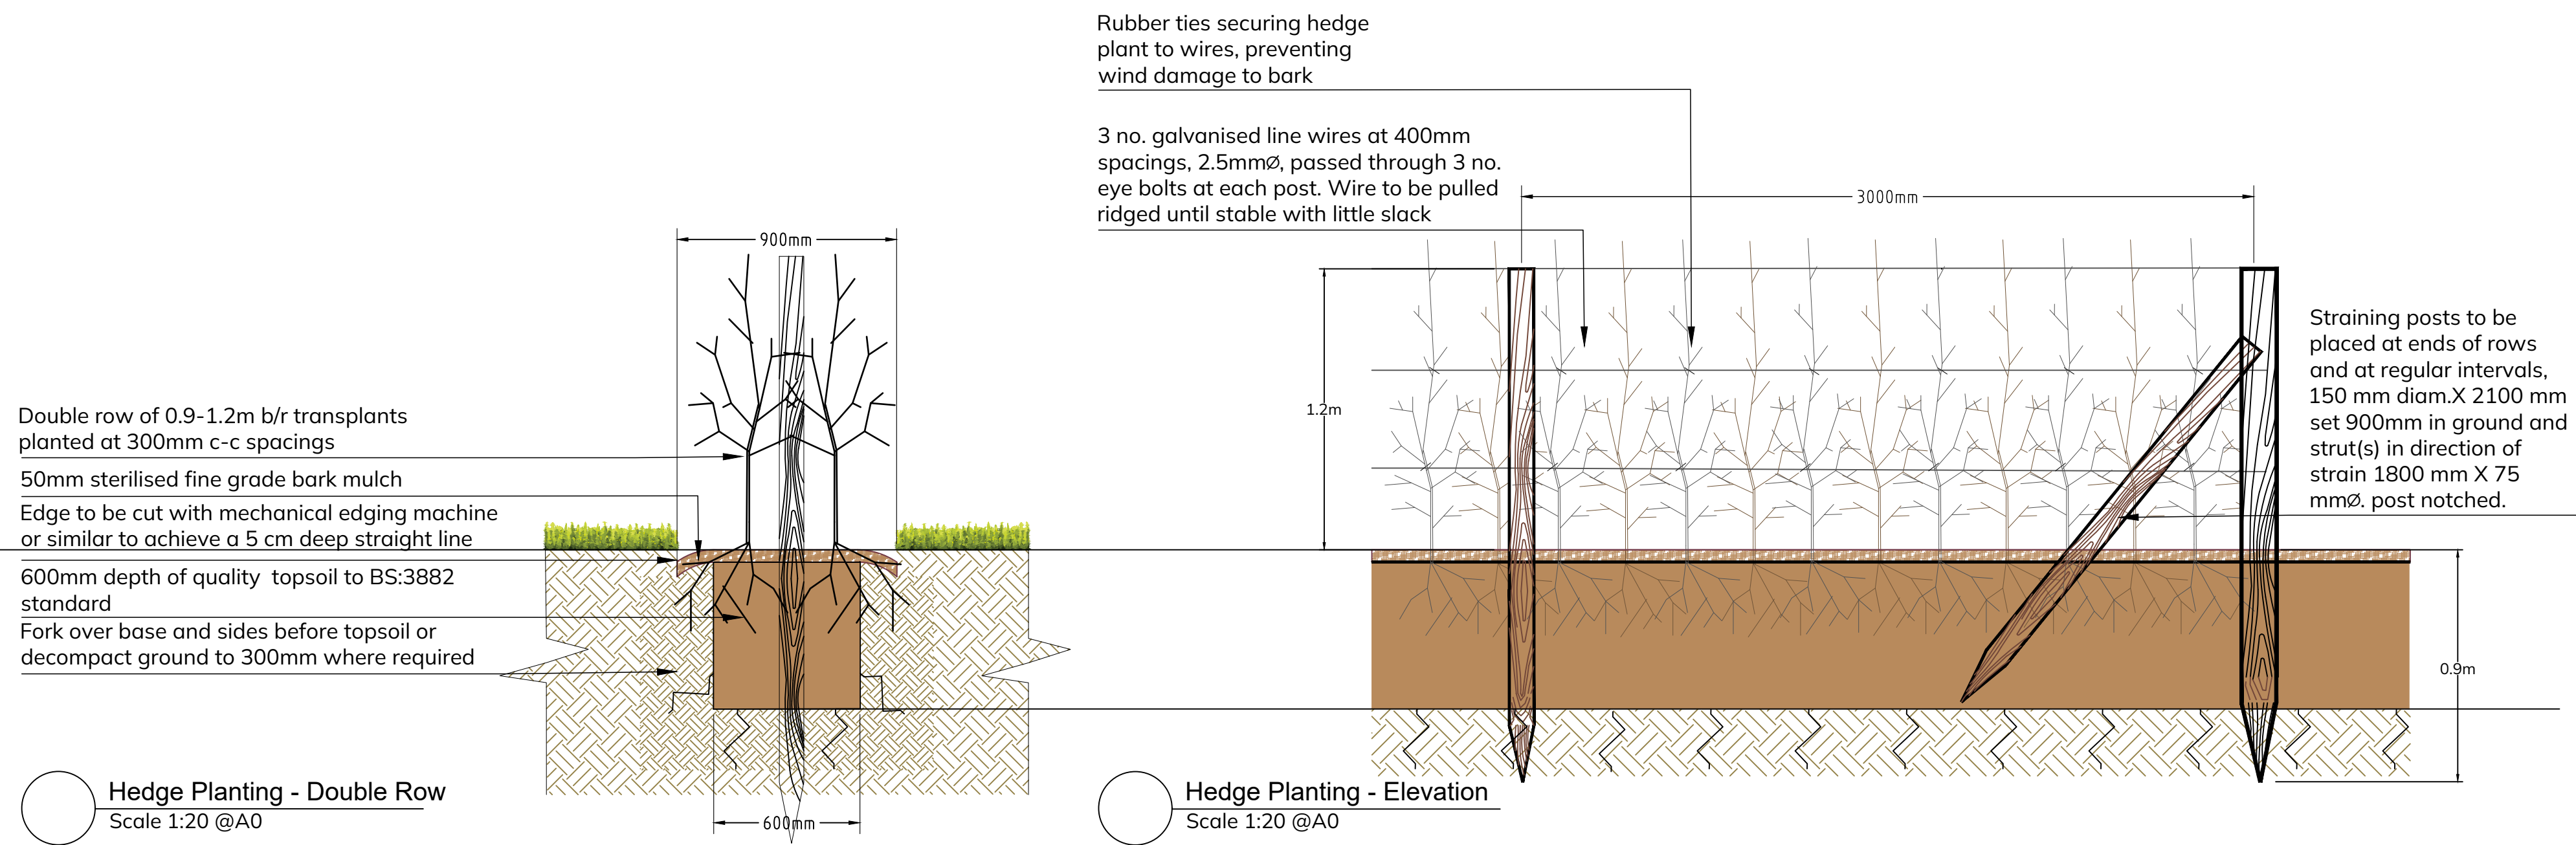

Issue/Rev. no.	Description	Date	Sign	Chk'd
Client:	Galway City Council			
Project:	Kingston Park and Millers Lane Public Park and Urban Realm Project			
Drg Title:	Kingston Park Planting Details			
Stage:	Planning			
Drg. No.:	P612-KIN-LD-PL-203			
Scale:	1:20 @ A0			
Date:	11th November 2025			
Drawn By:	JC	Checked by:	DR	
3rd Floor,	12 Barrington Street	Tel:	061 59 00 01	
Limerick, V94 X44W		Email:	info@DRLA.ie	
			www.DRLA.ie	

