


Reproduction and distribution without written permission is prohibited
©2025 DRLA Landscape Architects Ltd. All rights reserved

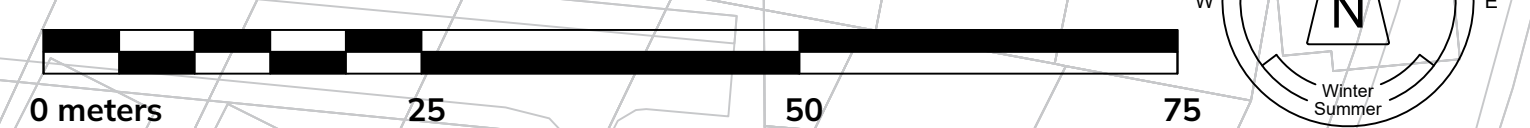

EXTRACT OS SHEETS 3407-B, 3407-13, 3407-14
© ORDNANCE SURVEY IRELAND. ALL RIGHTS RESERVED
LICENCE NUMBER 2024/24CCMA/GALWAY CITY COUNCIL

Issue/Rev. no.	Description	Date	Sign	Chk'd
Client:	Goway City Council Kington Park and Millers Lane Public Park and Urban Realm Project			
Drg Title:	Site Layout Map			
Stage:	Planning			
Drg No.:	P612-MIL-LD-GA-101			
Issue No.:	150009 AD			
Date:	11th November 2015			
Drawn By:	JC Checked by: DR			
		3rd Floor 12 Boringstone Street Limerick, V94 XA4W Tel: 061 59 00 01 Email: info@DRLA.ie www.DRLA.ie		