

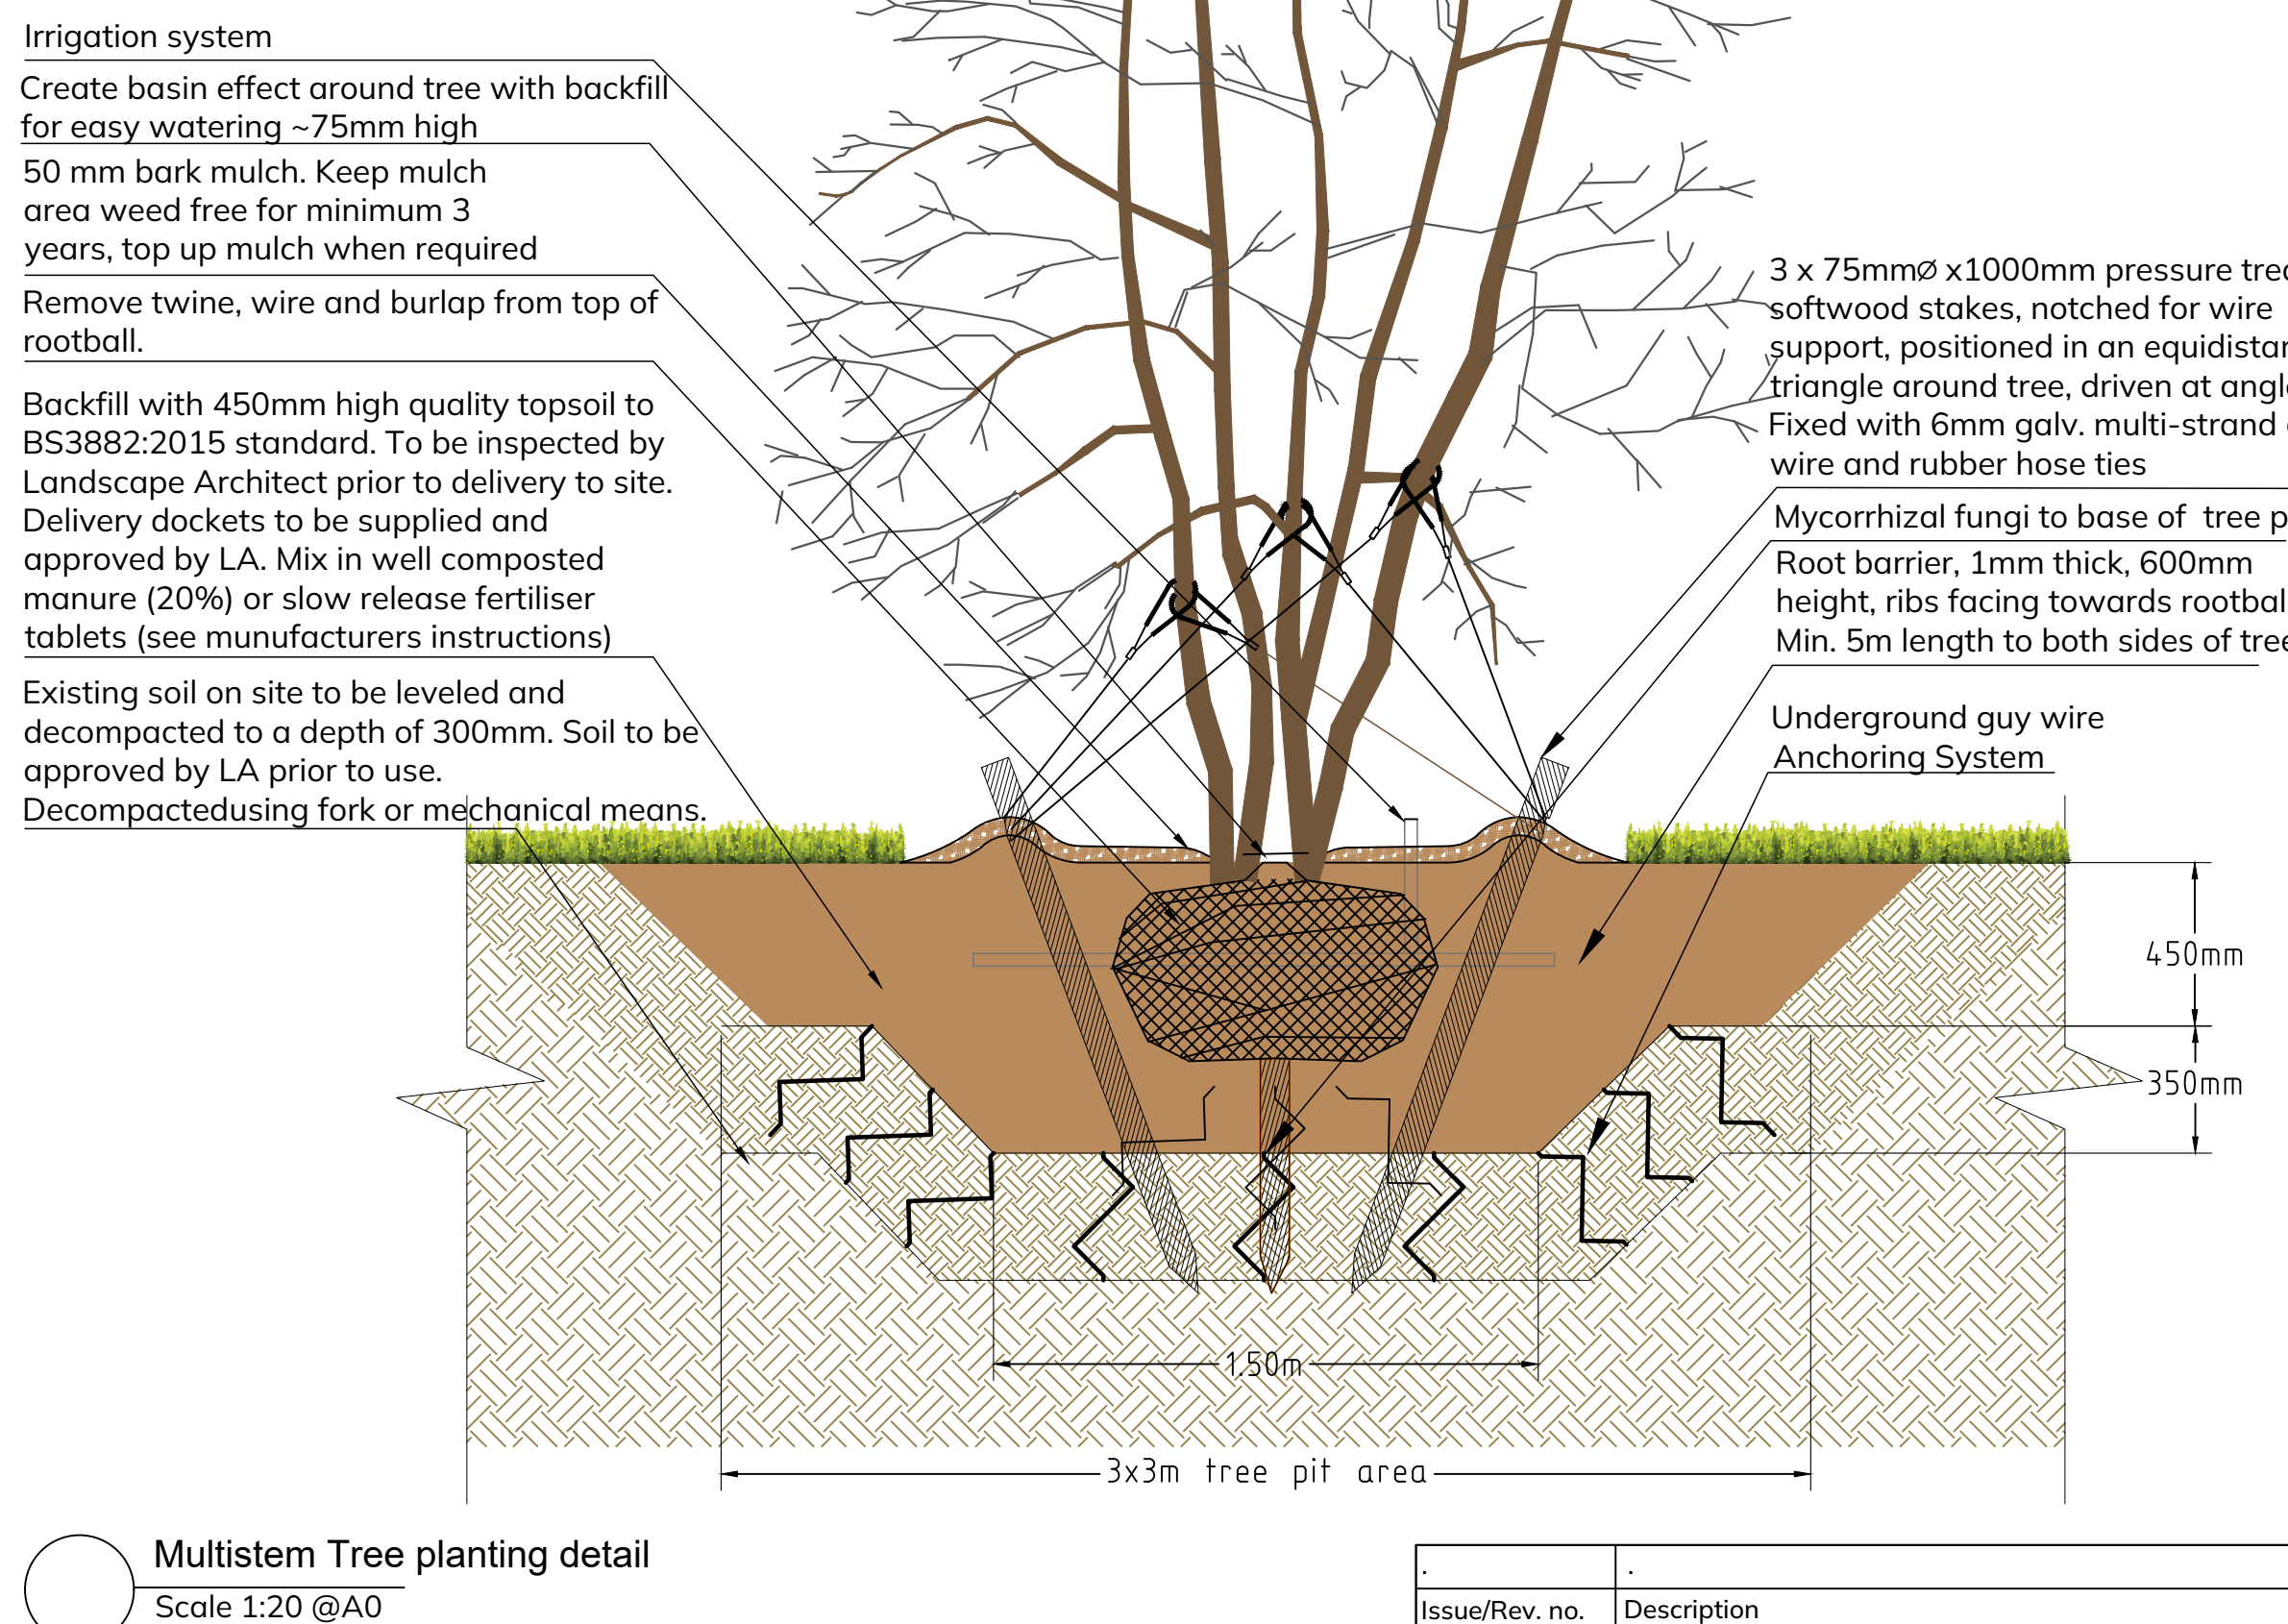
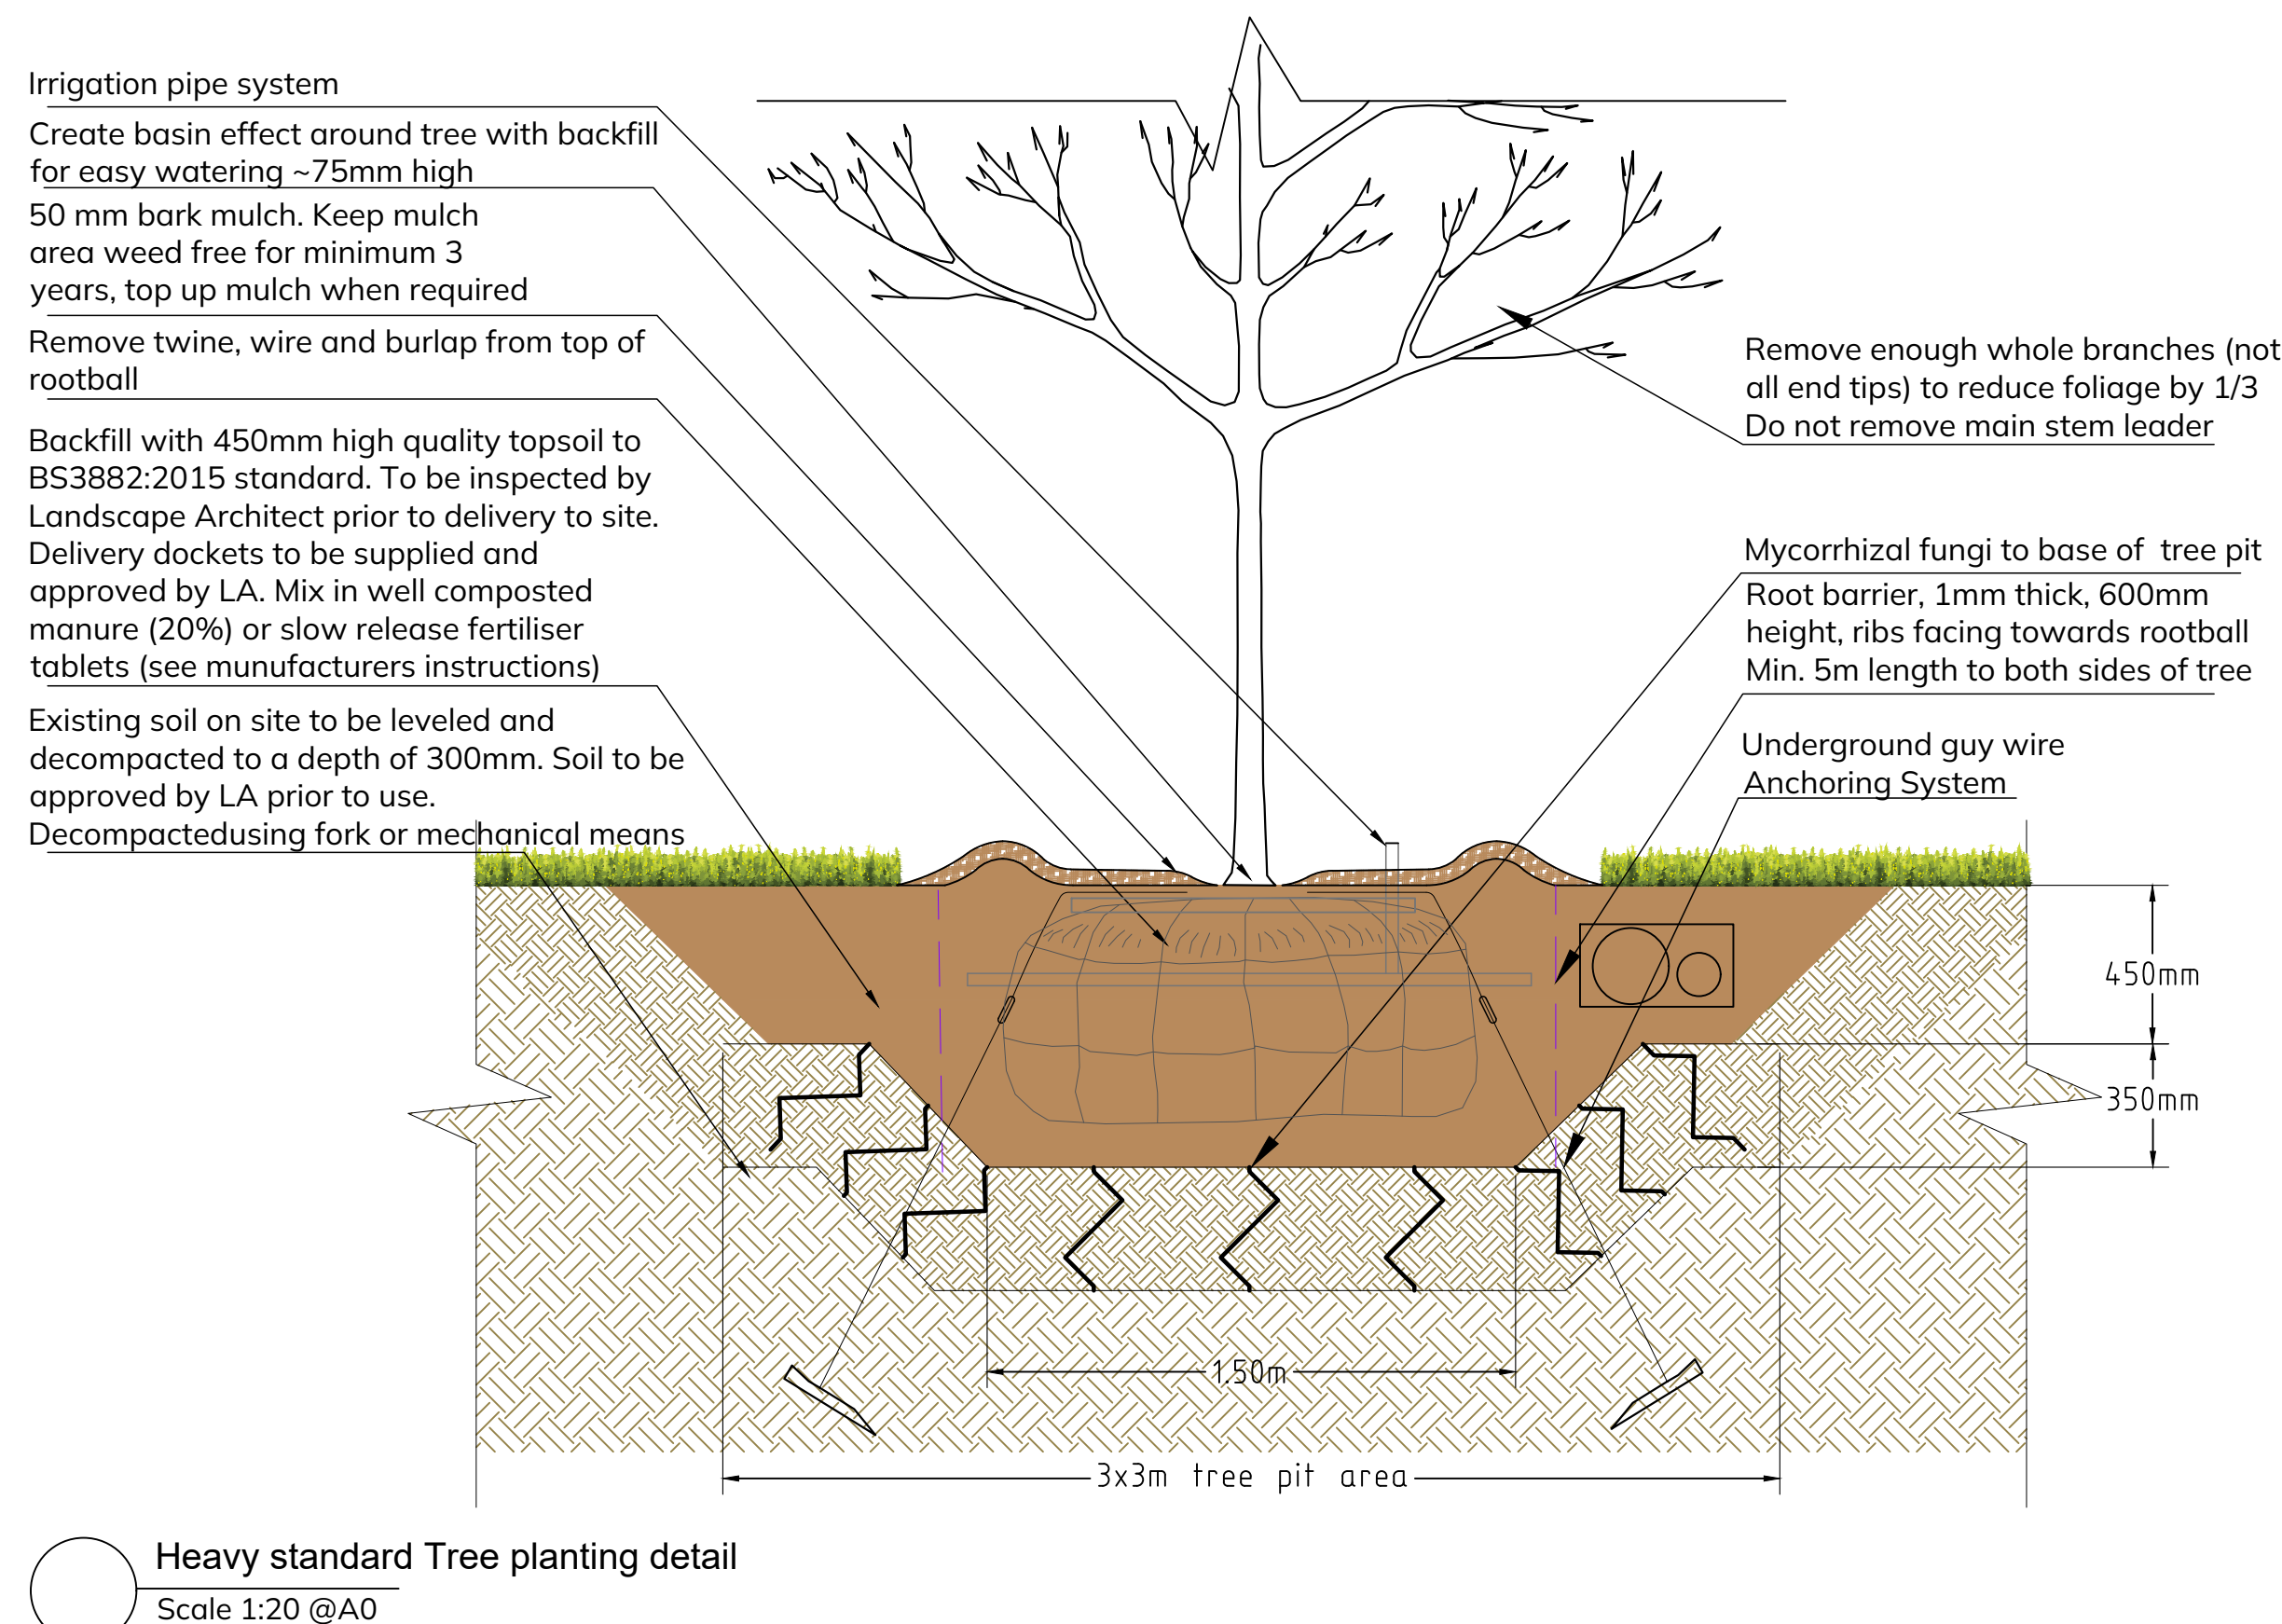
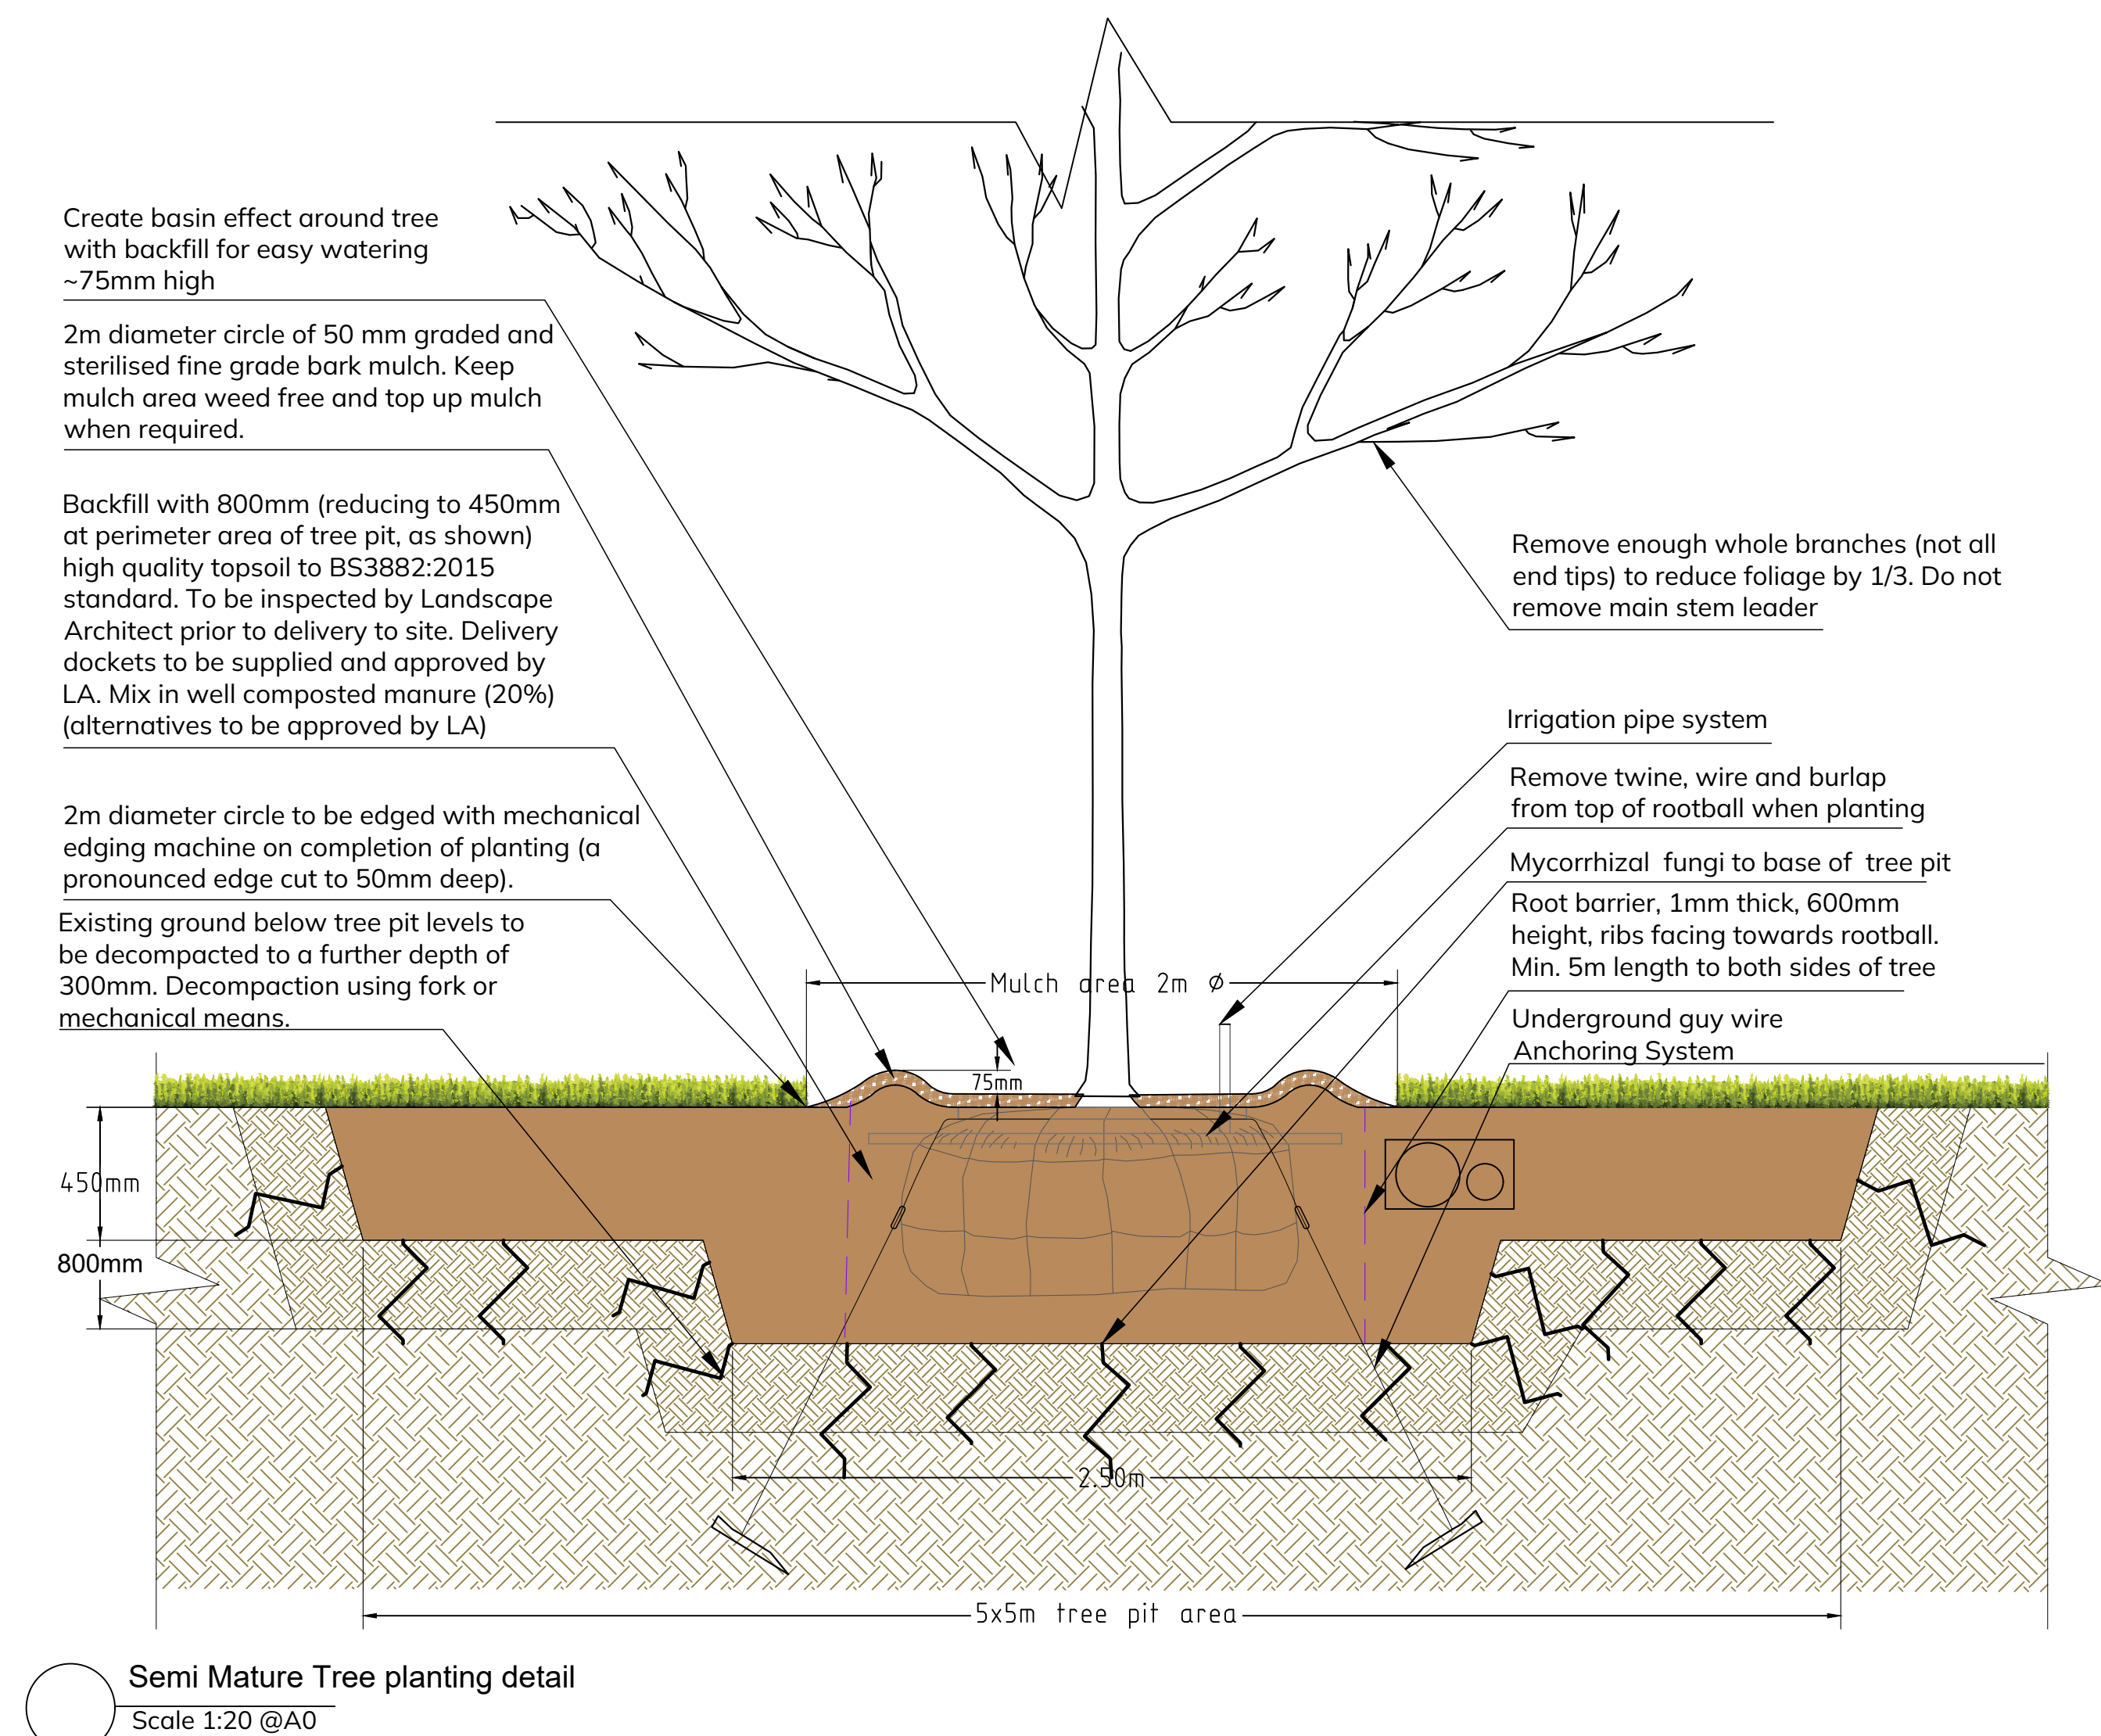
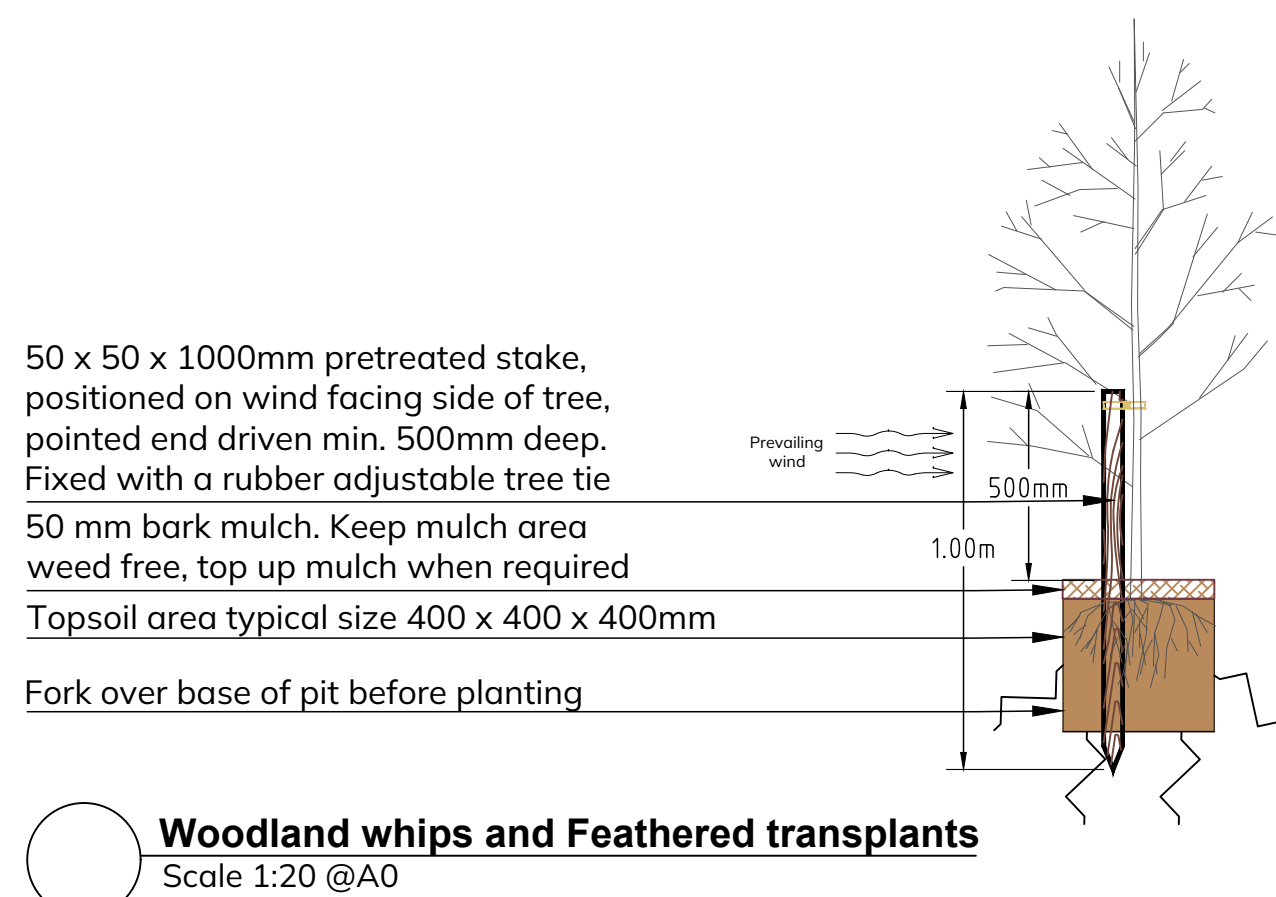
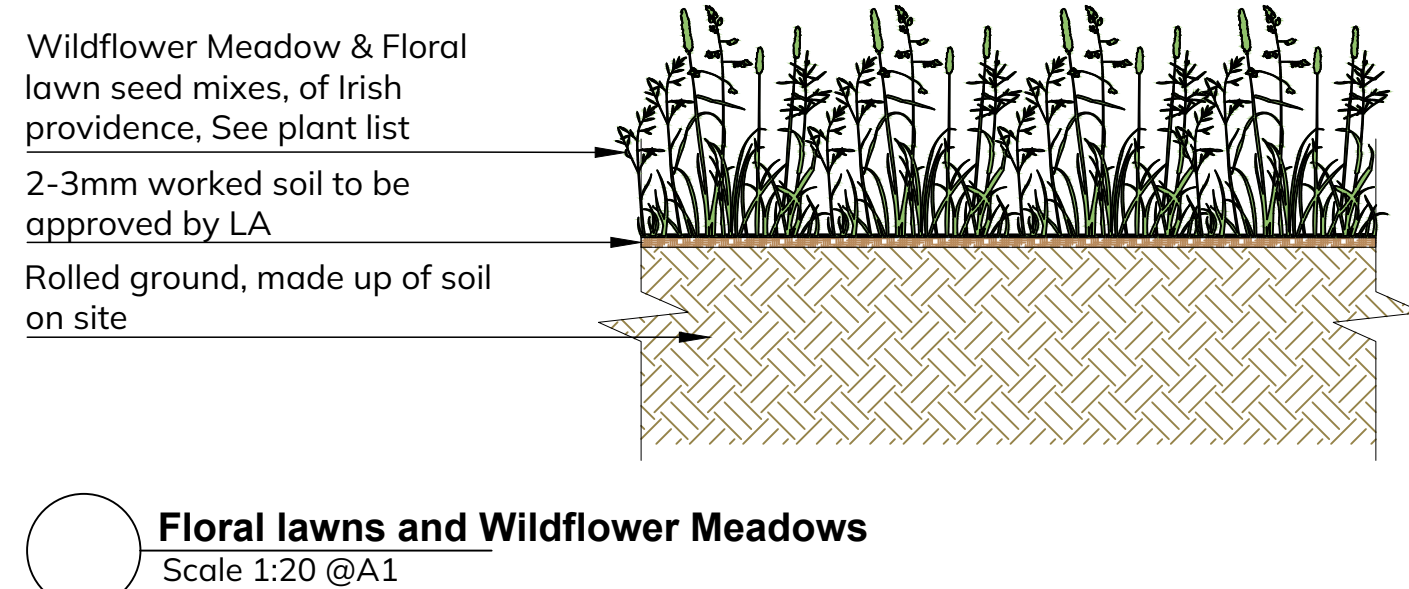
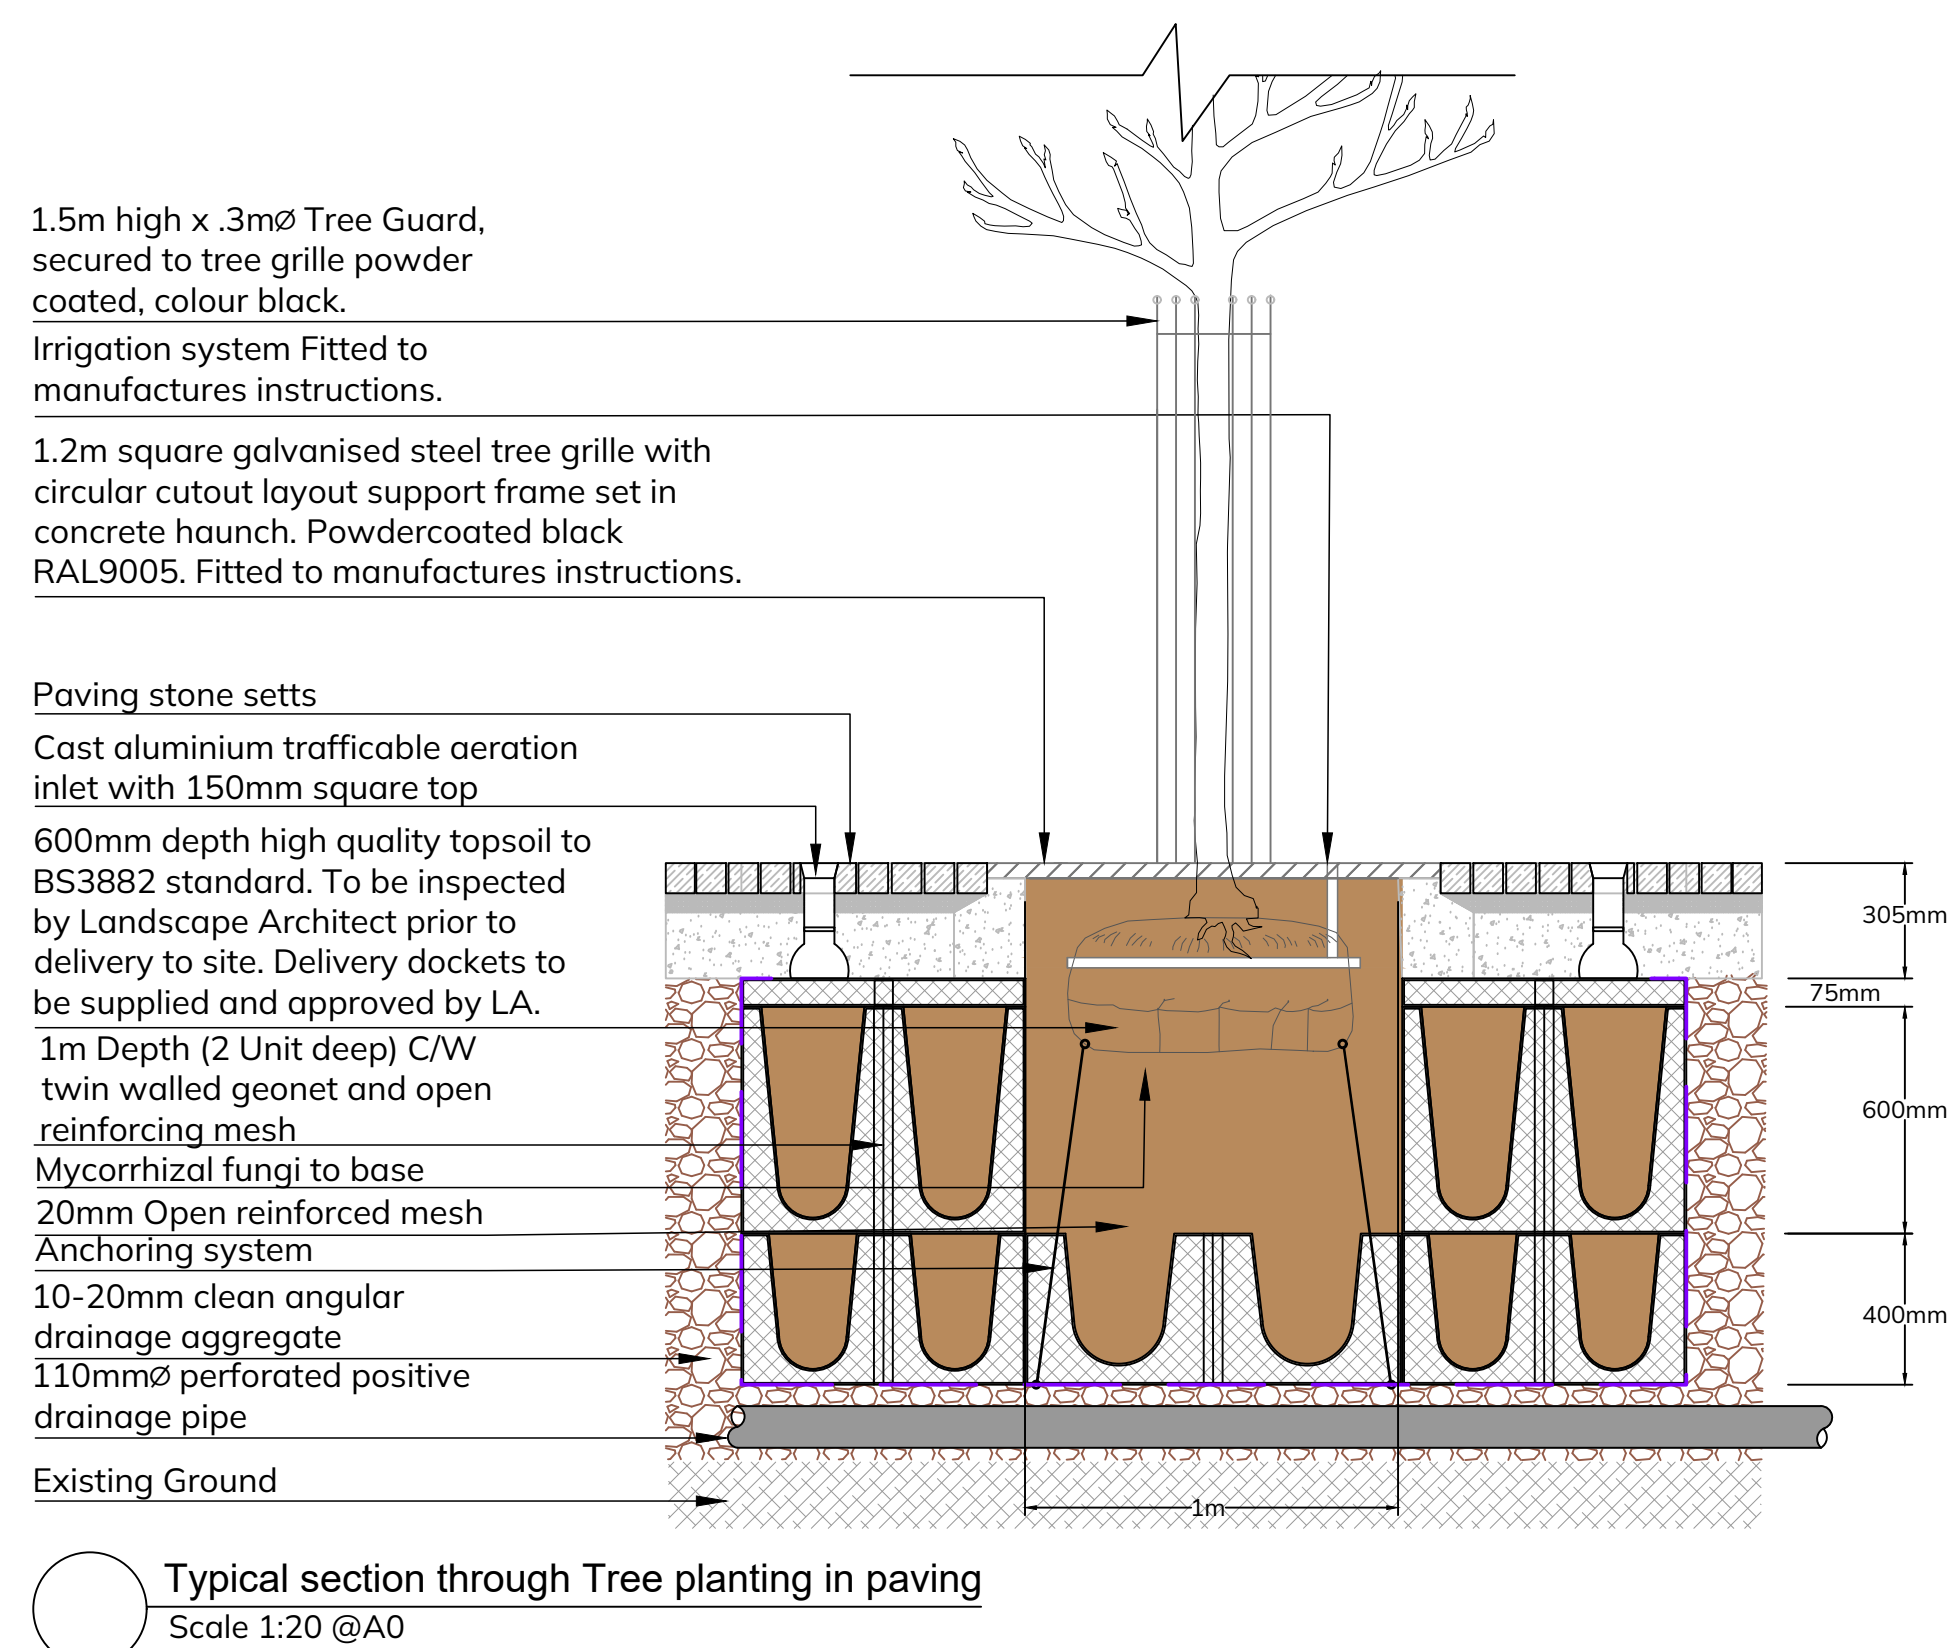
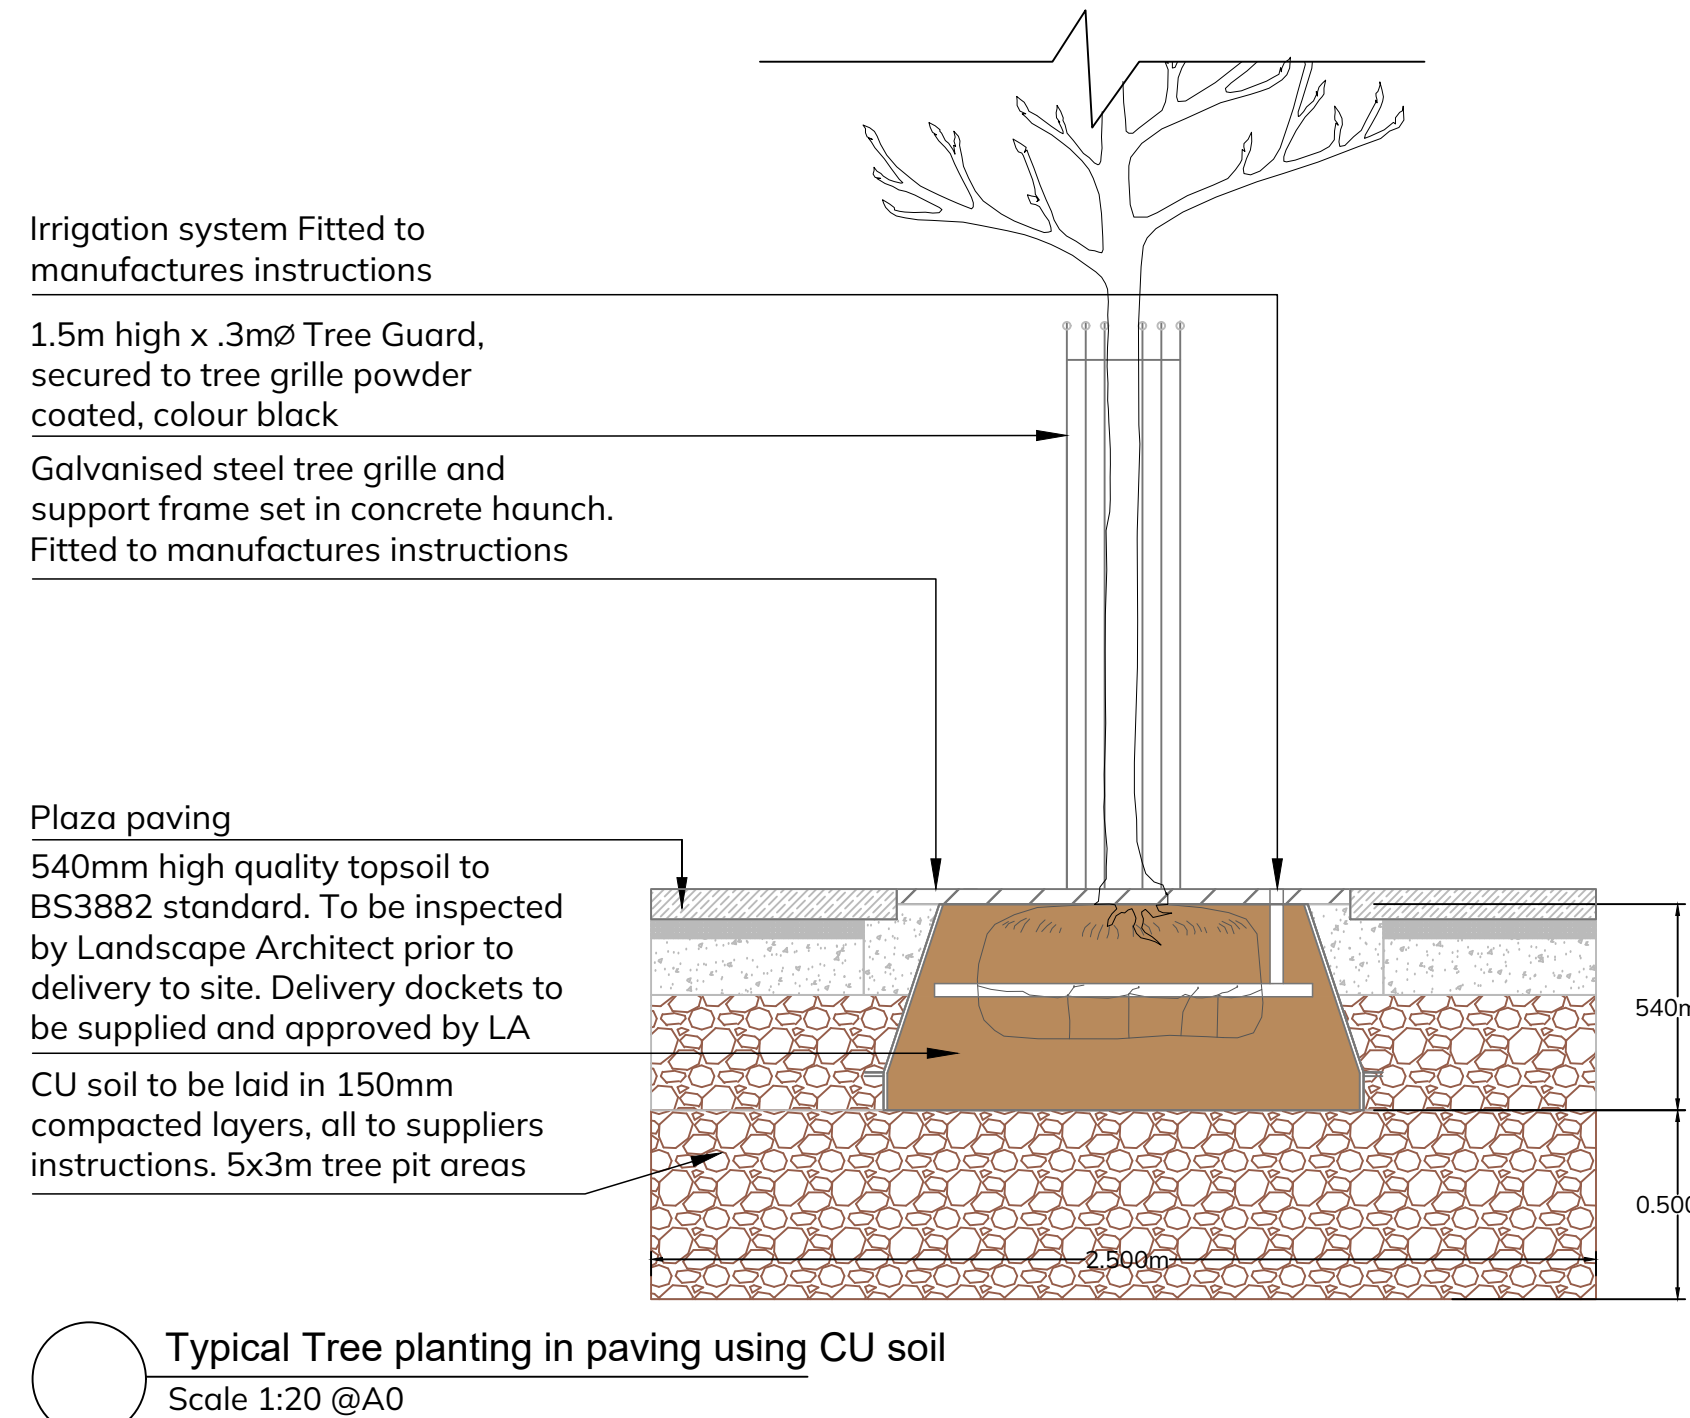
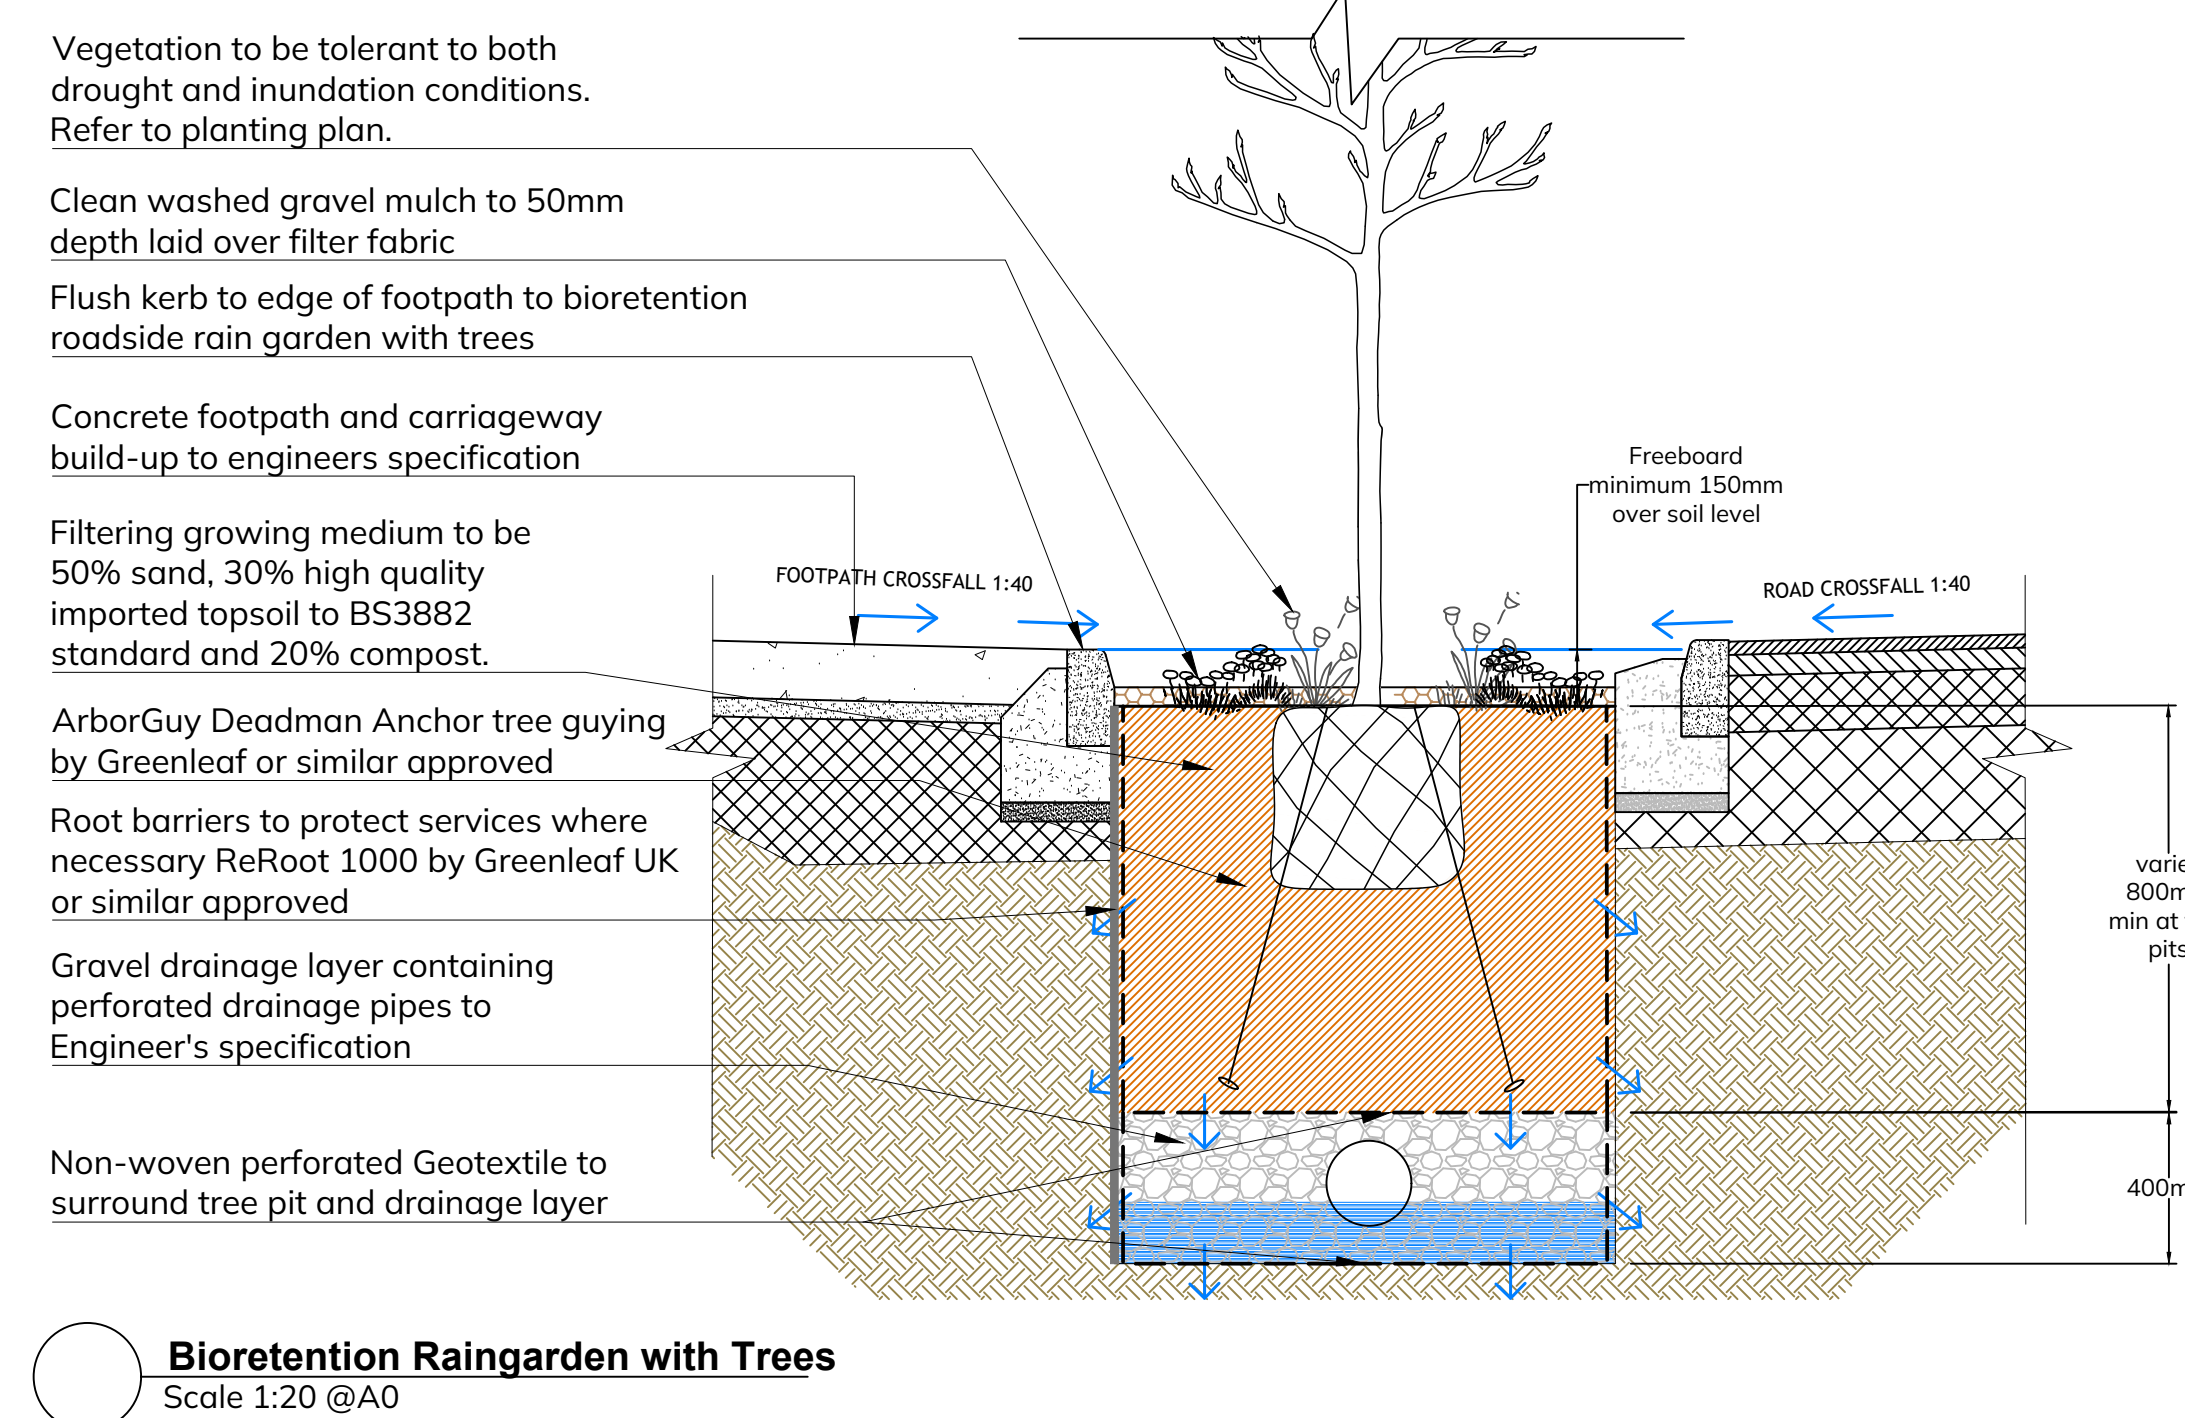
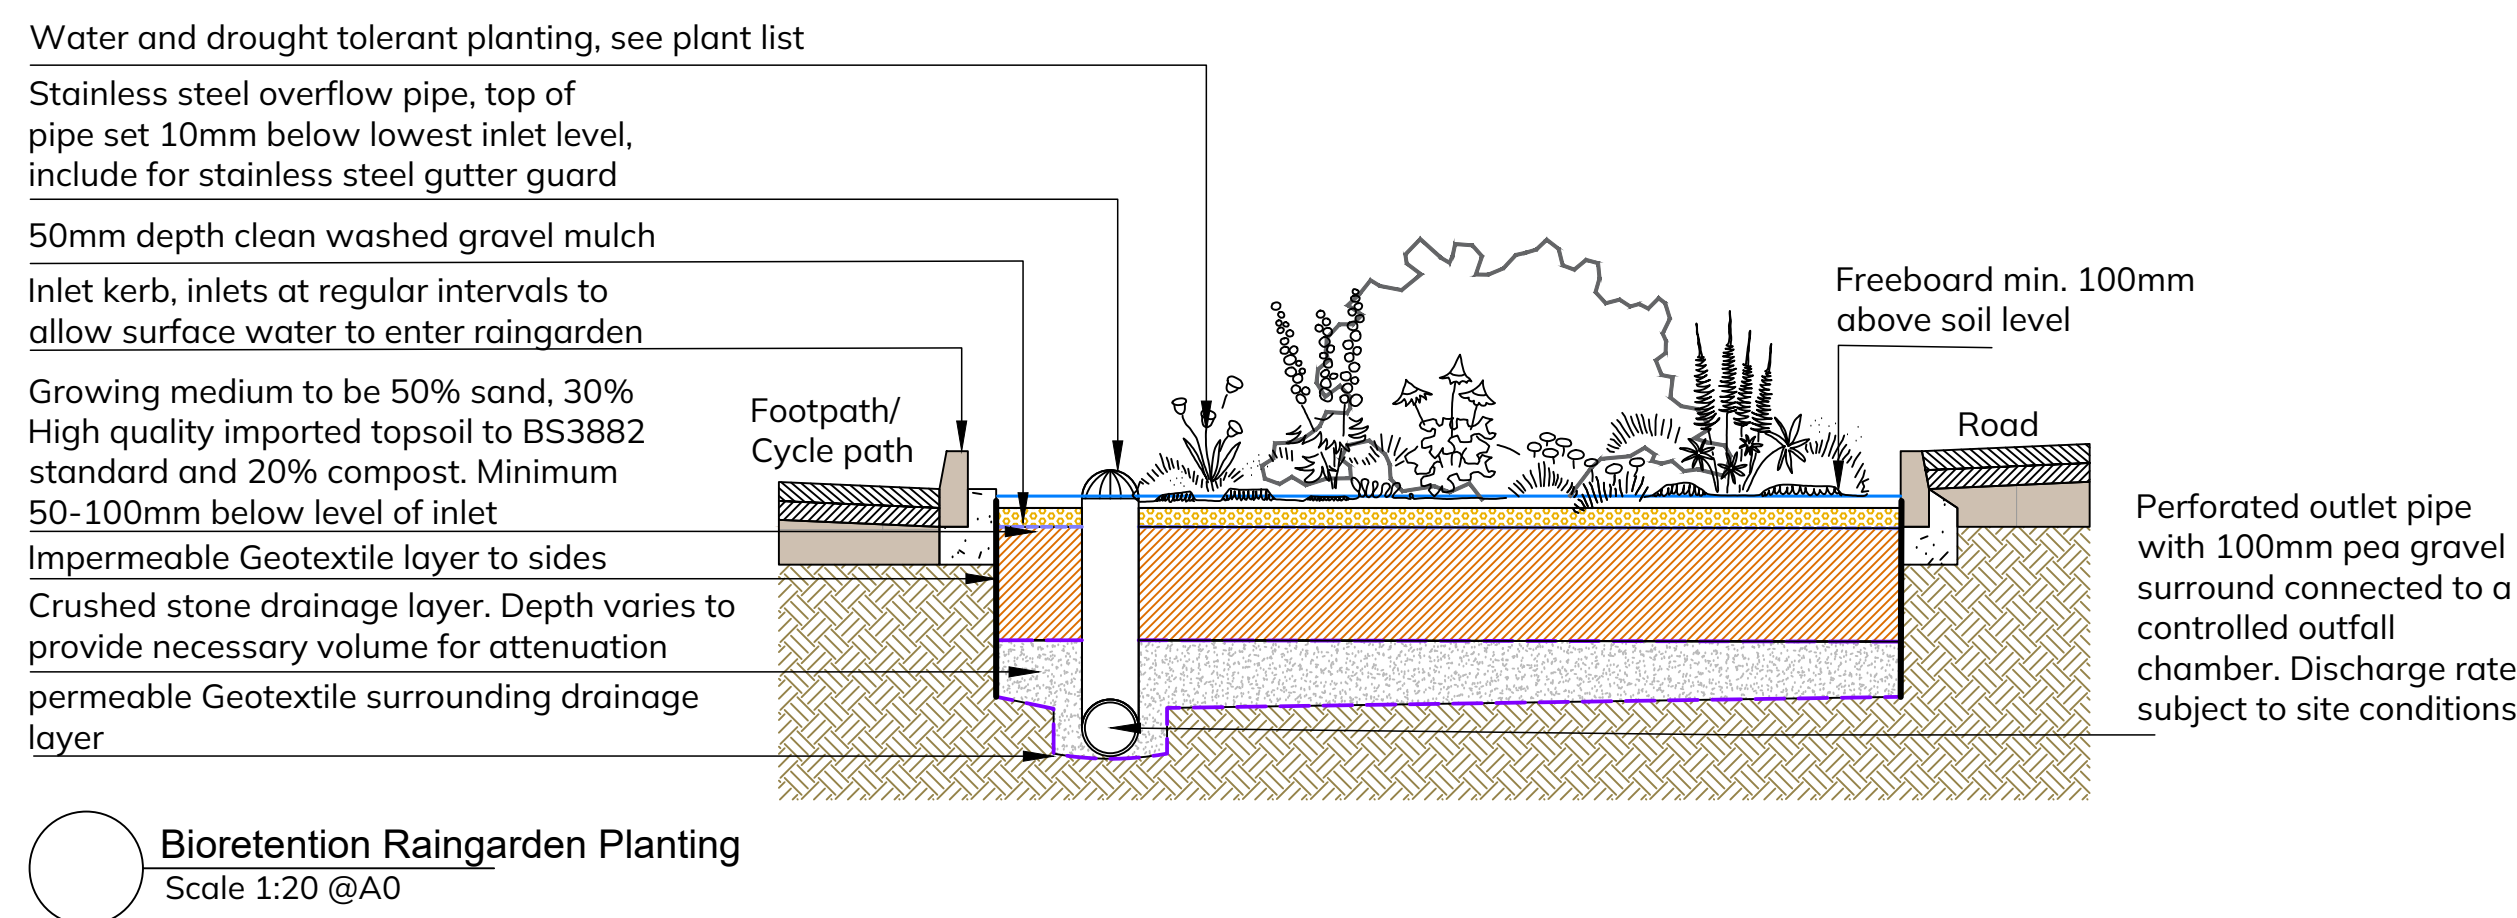


FILE: C:\USERS\DESIGN\DAVE RYAN\DRLA - DOCUMENTS\02-PROJECTS\02-KINGSTON PARK\01 WORKING\02-PLANNING\01 FILES\01\02-DET.DWG PLOTTED: 05/11/2025 15:21 BY USER: DESIGN

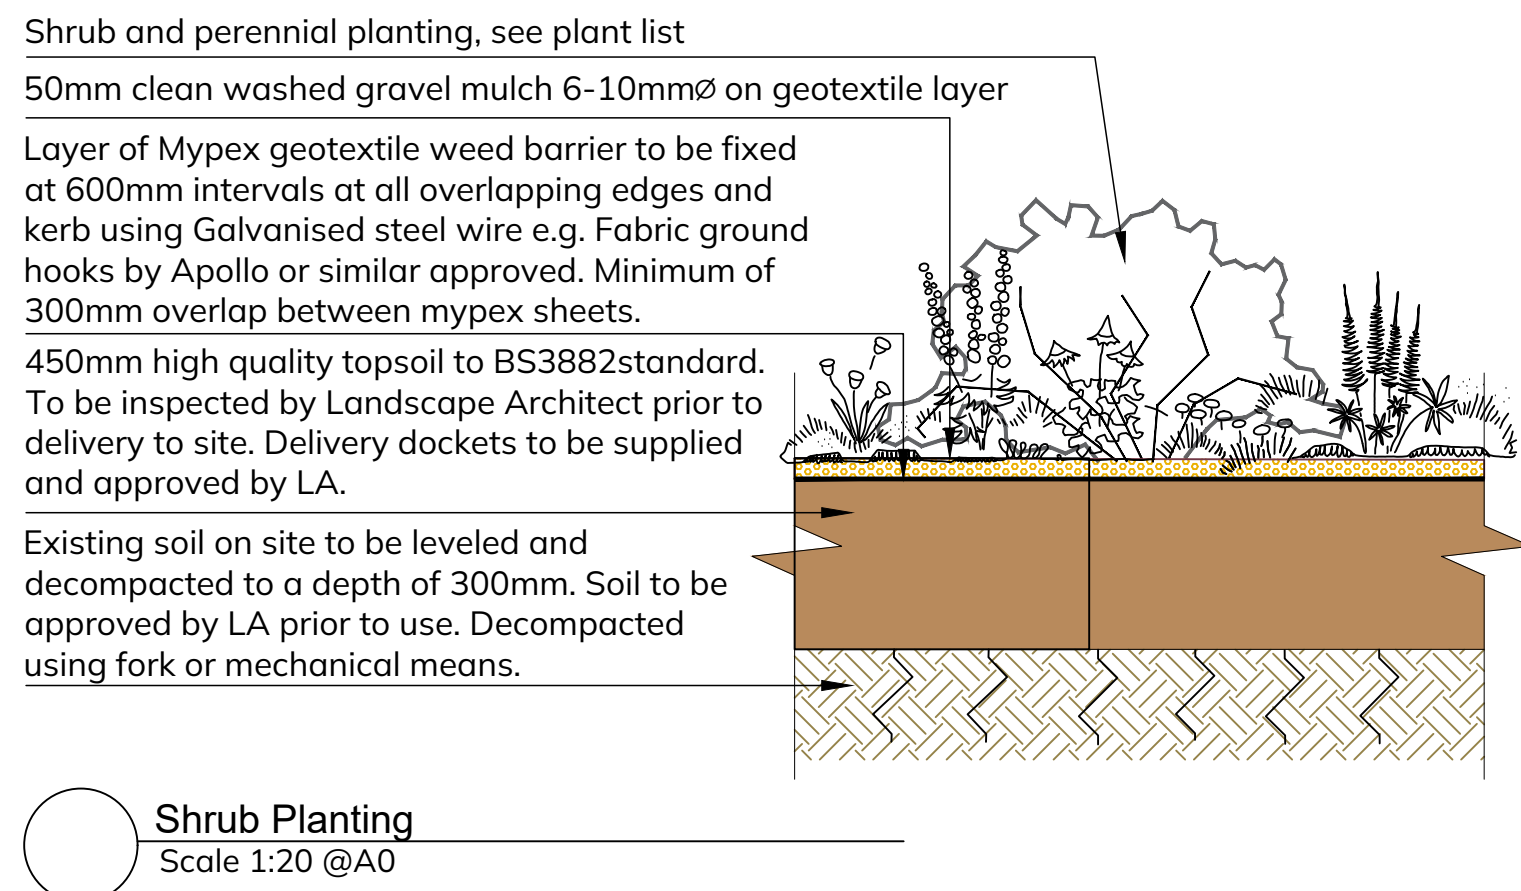

Note: No scaled measurements to be taken from this drawing, written dimensions only. Scales are indicative only and can vary with different printing and photocopying methods. This is not a construction document. Further specification, measurements and levels can be provided at Tender or Construction phases as required by the client. Reproduction and distribution without written permission is prohibited ©2025 DRLA Landscape Architects Ltd. All rights reserved

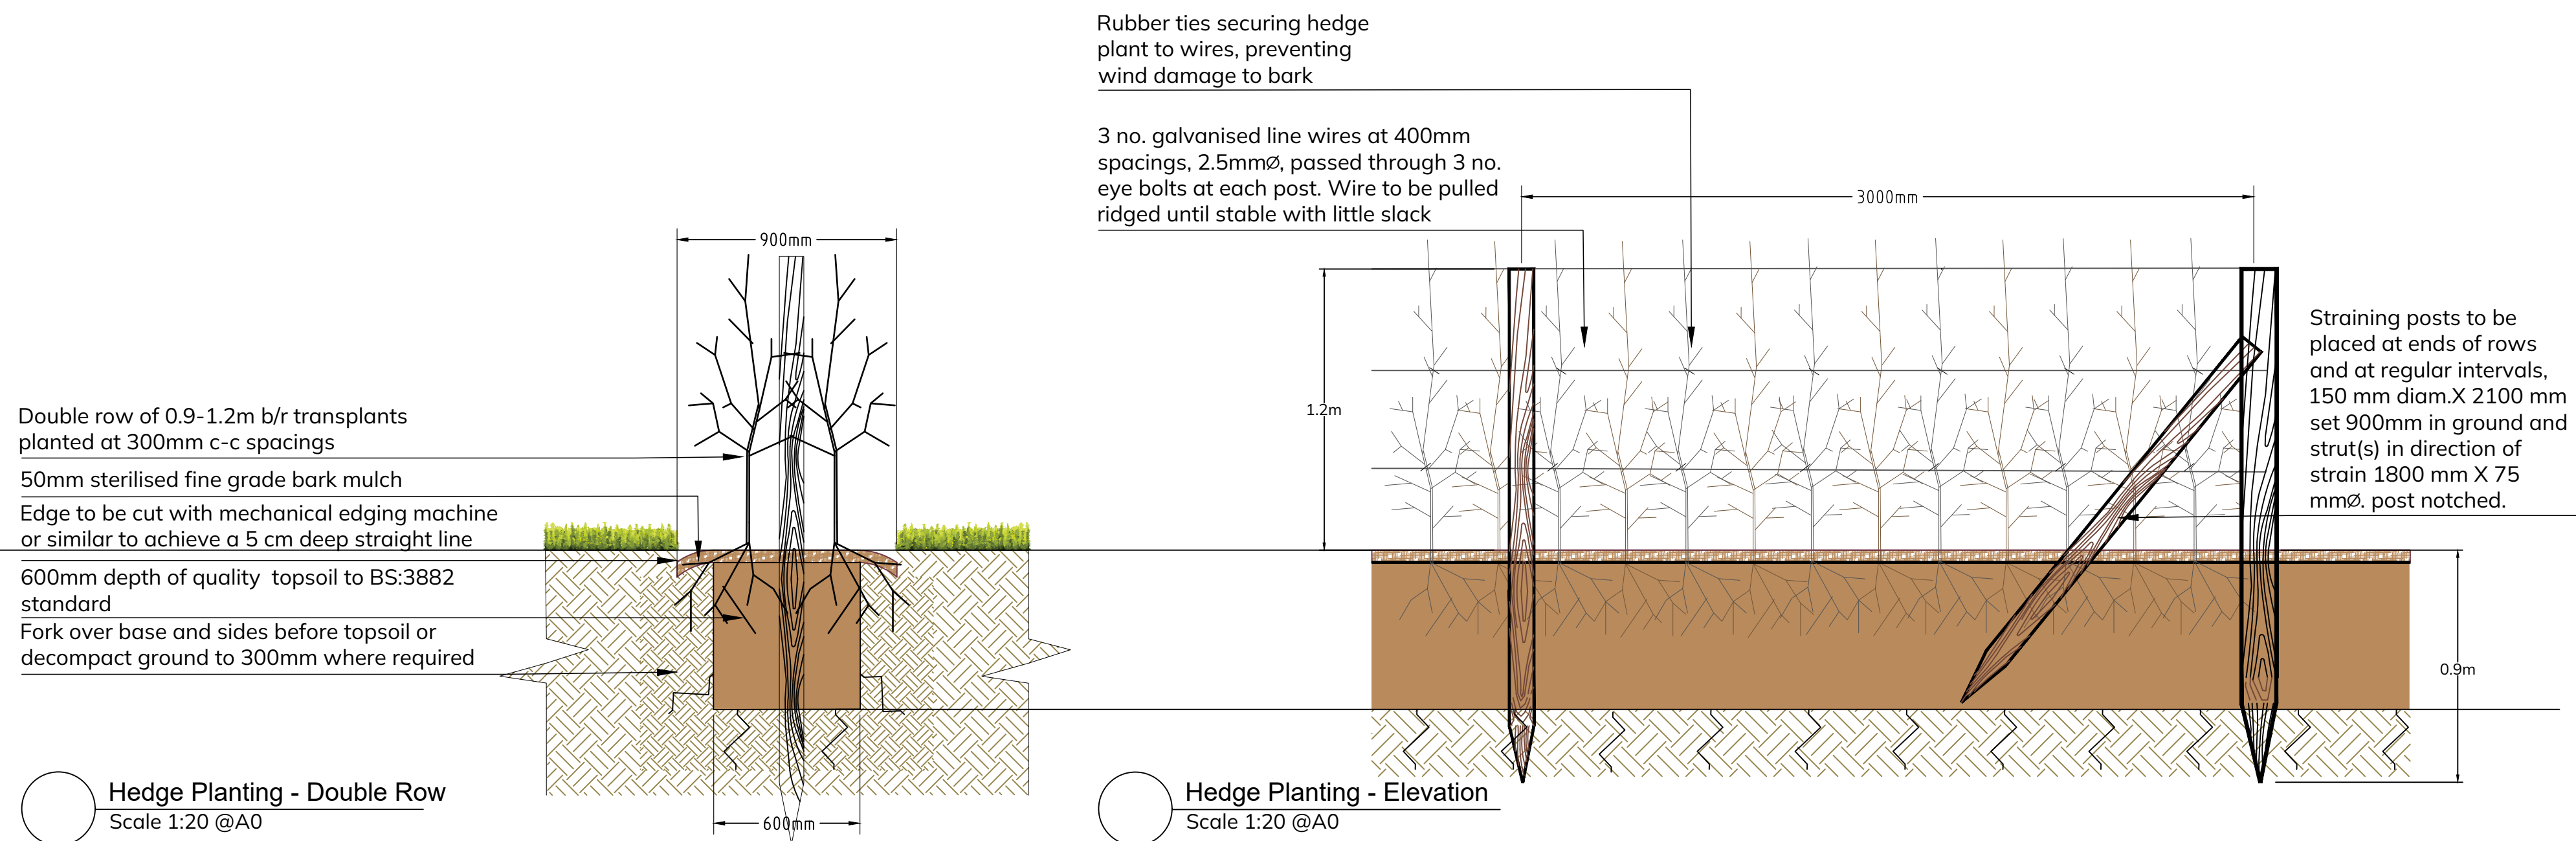

| Issue/Rev. no.      | Description                                                        | Date        | Sign | Chk'd |
|---------------------|--------------------------------------------------------------------|-------------|------|-------|
| Client:             | Galway City Council                                                |             |      |       |
| Project:            | Kingston Park and Millers Lane Public Park and Urban Realm Project |             |      |       |
| Drg Title:          | Millers Lane Planting Details                                      |             |      |       |
| Stage:              | Planning                                                           |             |      |       |
| Drg. No.:           | P612-MIL-LD-PL-203                                                 |             |      |       |
| Scale:              | 1:20 @ A0                                                          |             |      |       |
| Date:               | 11th November 2025                                                 |             |      |       |
| Drawn By:           | JC                                                                 | Checked by: | DR   |       |
| 3rd Floor,          | 12 Barrington Street                                               |             |      |       |
| Limerick, V94 X44W  |                                                                    |             |      |       |
| Tel: 061 59 00 01   |                                                                    |             |      |       |
| Email: info@DRLA.ie |                                                                    |             |      |       |
| www.DRLA.ie         |                                                                    |             |      |       |

