

Kingston Park and Millers Lane Public Park and Urban Realm Project

PARK VISUALISATIONS

DRLA LANDSCAPE ARCHITECTS



12 Barrington Street
Limerick
Ireland
V94 XA4W
Office - 061 590 001
Web - www.drla.ie

Project Title	Kingston Park and Millers Lane Public Park and Urban Realm Project
Document Subject	Park Visualisations
Client	Galway City Council
Location	Knocknacarra and Ragoon, Galway
Document number	P612-XXX-LD-VI-001

Rev	Status	Author	Reviewer	Approver	Approver Signature	Date
01	Planning	JC	DR	DR		06/11/2025

VISUALISATIONS

Kingston Park and Millers Lane Visualisations are conceptual guides that reflect proposals included in the planning application pack. They are a visual cues that may assist the viewer in understanding a broad brush perspective of all the plans, sections and reports included by the design team in the planning pack. These images are a 3D visualisation for illustrative purposes only and do not represent verified photomontages. The below figures show approximately where the views are taken from in terms of the proposed park developments. The following pages contain the said views, developed by DRLA Landscape Architects.

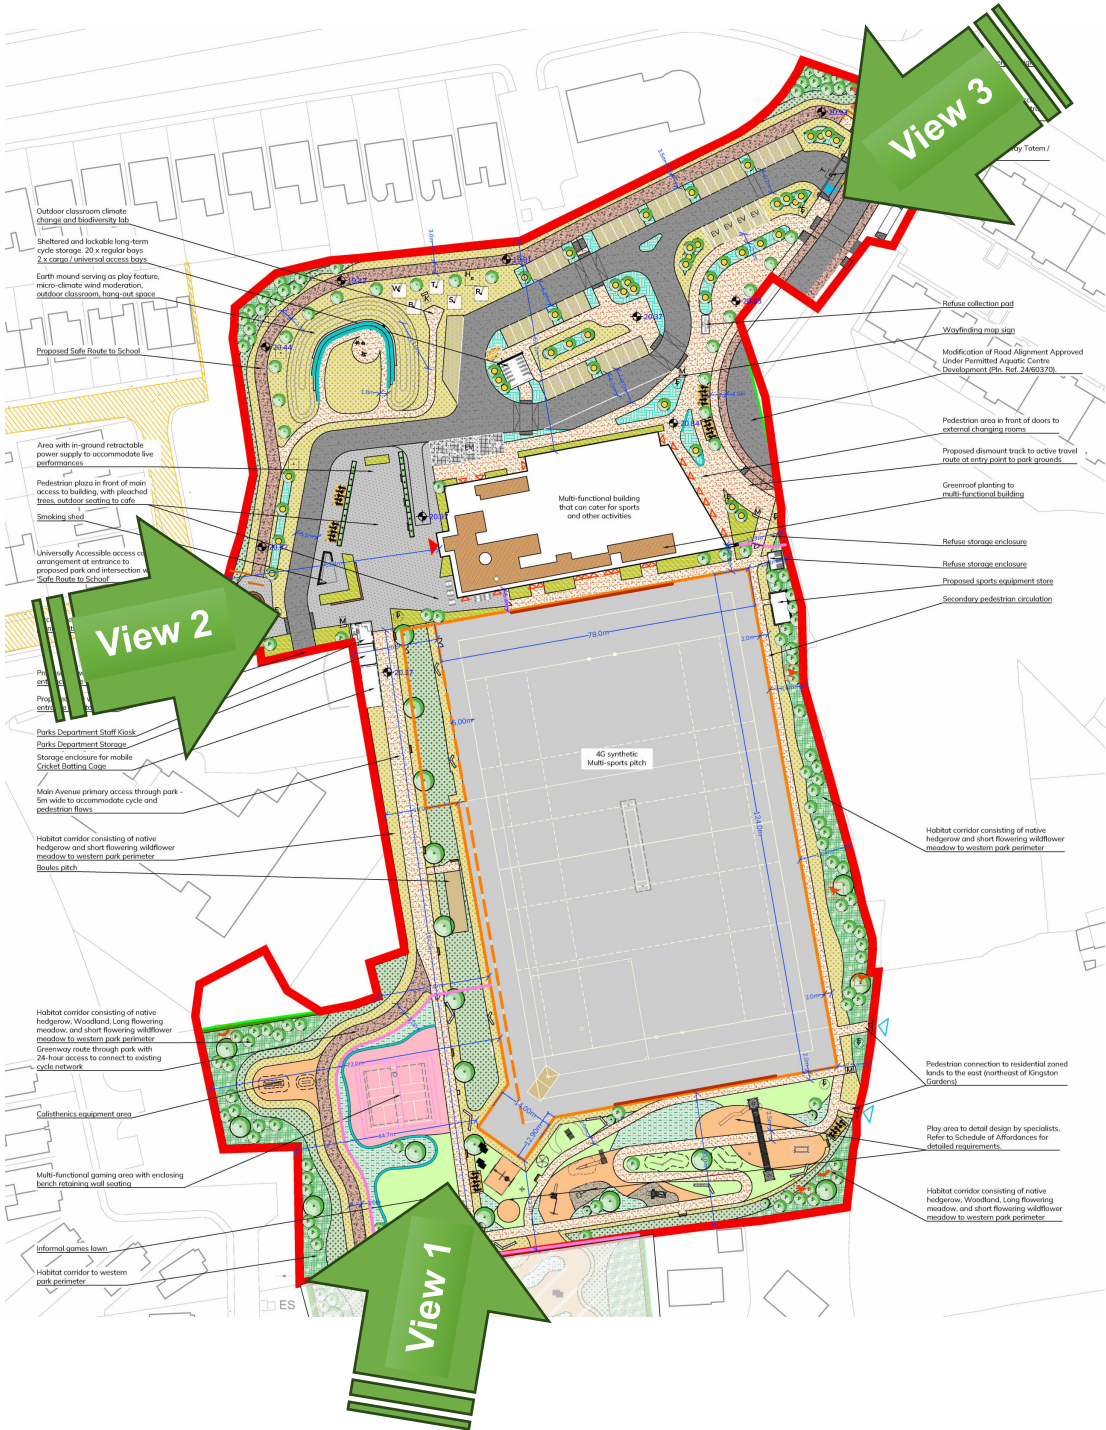


FIGURE 1 - KINGSTON PARK LAYOUT (not to scale)



FIGURE 2 – MILLERS LANE LAYOUT (not to scale)



View 1, Kingston Park



View 2, Kingston Park



View 3, Kingston Park



View 4, Millers Lane



View 5, Millers Lane