

Dwg. No. 10328-6008

Dwg. No. 10328-6003

Dwg. No. 10328-6002

Dwg. No. 10328-6007

Dwg. No. 10328-6004

Dwg. No. 10328-6005

Dwg. No. 10328-6006

CYAL50233107  
© Ordnance Survey Ireland/Government Of Ireland

NOTES

1. FIGURED DIMENSIONS ONLY TO BE TAKEN FROM THIS DRAWING
2. ALL DRAWINGS TO BE CHECKED BY THE CONTRACTOR ON SITE
3. ENGINEER TO BE INFORMED BY THE CONTRACTOR OF ANY DISCREPANCIES BEFORE ANY WORK COMMENCES
4. ALL LEVELS SHOWN RELATE TO ORDNANCE SURVEY DATUM AT MALIN HEAD, THE GEOGRAPHIC COORDINATE SYSTEM IS TO IRISH TRANSVERSE MERCATOR (ITM)

Rev.	Date	Description	By	Chkd.
C	Jan'25	Third Issue	JM	RG
B	Dec'24	Second Issue	JM	RG
A	Oct'24	First Issue	JM	RG

Client  
**UISCE EIREAINN**

Project  
**Adare Rationalisation  
(IWP ID:29174668)  
Framework For The Provision Of  
Water & Wastewater Network  
Services**

Title  
**Overall Scheme Layout  
Trunk Main**

SHEET 1 OF 2

Scale **As Shown**


Prepared by: J.M.	Checked R.G.	Date January 2025
Project Director Brian Downes		
Drawing Status <b>FINAL</b>		

**TOBIN**  
CONSULTING ENGINEERS

Consulting,  
Civil and Structural Engineers,  
Fairgreen House, Fairgreen Road,  
Galway, Ireland.

tel: +353 (0)91 565211  
fax: +353 (0)91 865398  
e-mail: galway@tobin.ie  
www.tobin.ie

REPRODUCED FROM THE ORDNANCE SURVEY BY PERMISSION OF THE GOVERNMENT. LICENCE No. 3-3-34

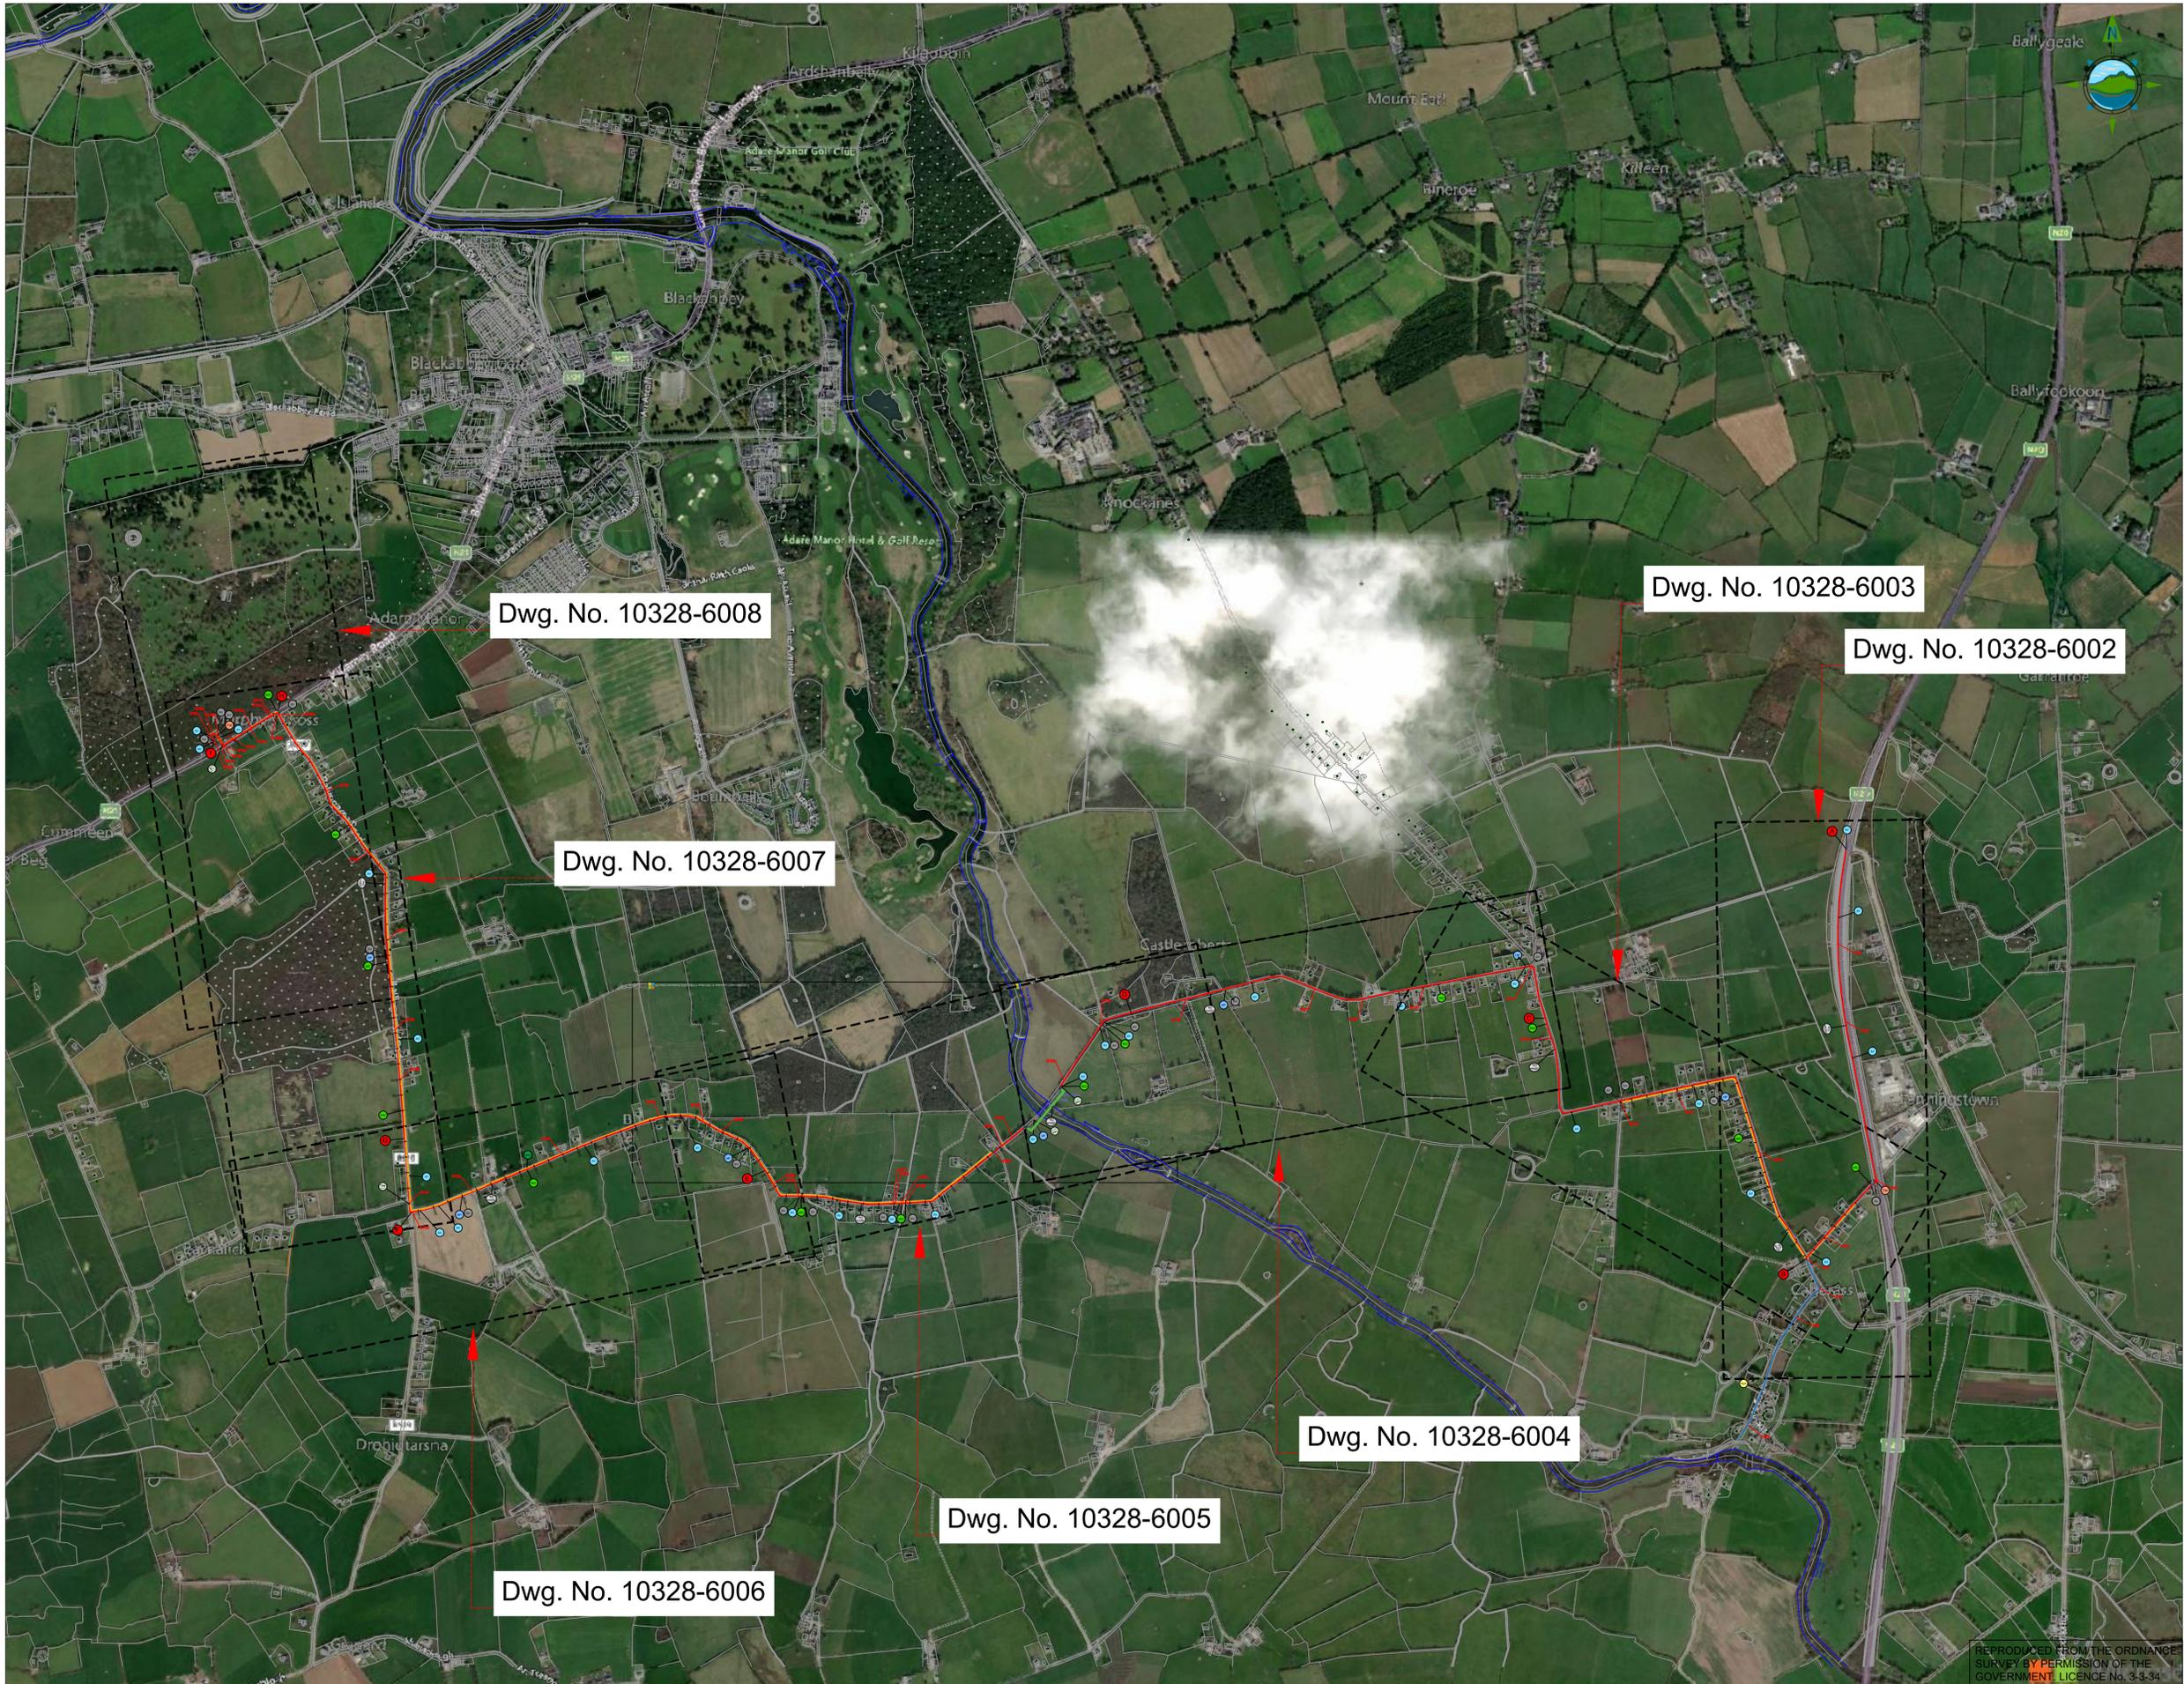

CYAL50233107  
© Ordnance Survey Ireland/Government Of Ireland

- NOTES**
1. FIGURED DIMENSIONS ONLY TO BE TAKEN FROM THIS DRAWING
  2. ALL DRAWINGS TO BE CHECKED BY THE CONTRACTOR ON SITE
  3. ENGINEER TO BE INFORMED BY THE CONTRACTOR OF ANY DISCREPANCIES BEFORE ANY WORK COMMENCES
  4. ALL LEVELS SHOWN RELATE TO ORDNANCE SURVEY DATUM AT MALIN HEAD, THE GEOGRAPHIC COORDINATE SYSTEM IS TO IRISH TRANSVERSE MERCATOR (ITM)

Rev.	Date	Description	By	Chkd.
C	Jan'25	Third Issue	JM	RG
B	Dec'24	Second Issue	JM	RG
A	Oct'24	First Issue	JM	RG

Client  
**UISCE EIREAINN**

Project  
**Adare Rationalisation  
(IWP ID:29174668)  
Framework For The Provision Of  
Water & Wastewater Network  
Services**

Title  
**Overall Scheme Layout  
Trunk Main**

SHEET 2 OF 2

Scale **As Shown**

Prepared by: J.M.	Checked R.G.	Date January 2025
Project Director Brian Downes		
Drawing Status FINAL		

**TOBIN**  
CONSULTING ENGINEERS

Consulting,  
Civil and Structural Engineers,  
Fairgreen House, Fairgreen Road,  
Galway, Ireland.

tel: +353 (0)91 565211  
fax: +353 (0)91 865398  
e-mail: galway@tobin.ie  
www.tobin.ie

TOBIN Consulting Engineers will not be liable for any use of this document for any purpose other than that for which it was originally prepared and provided. Except where specifically and explicitly agreed in writing by TOBIN Consulting Engineers, no copyright holder, as part of this document may be reproduced or transmitted in any form and this document shall not be relied upon by any third party for any purpose.

Drawing No. **10328-6001** Issue **C**