




LEGEND

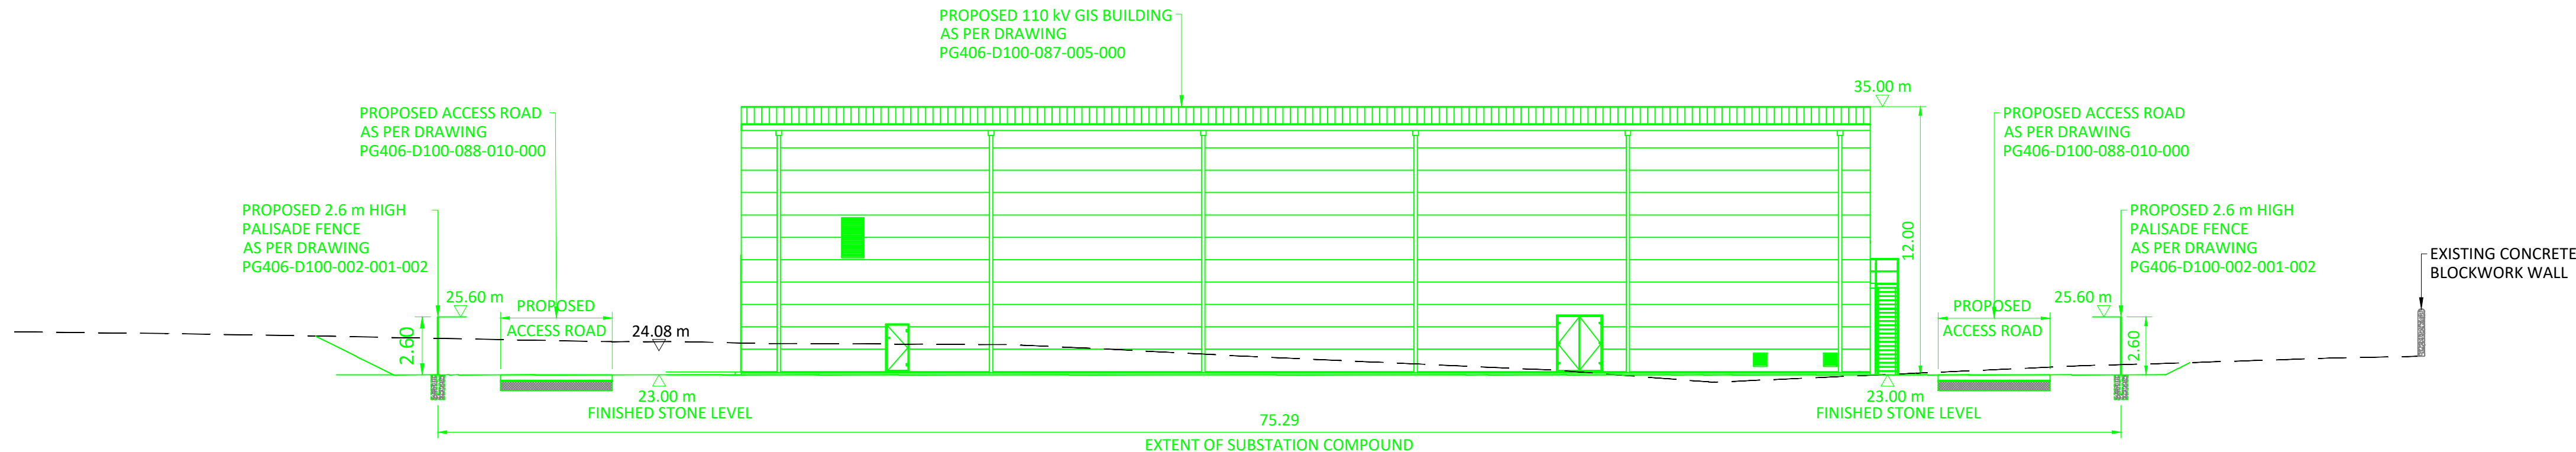

PROPOSED SECTION A-A
SCALE 1:200

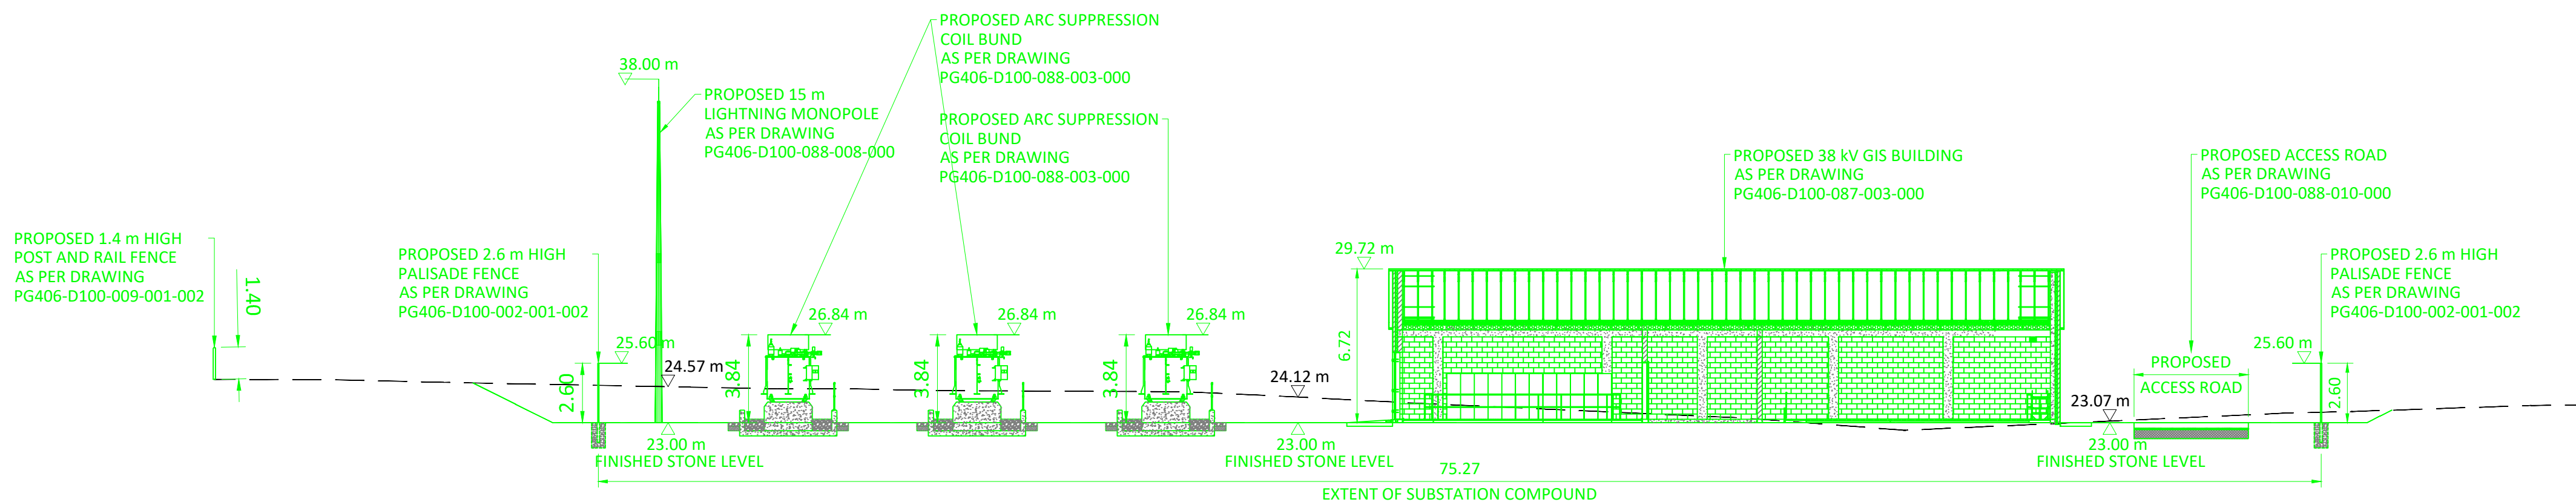

PROPOSED SECTION B-B
SCALE 1:200

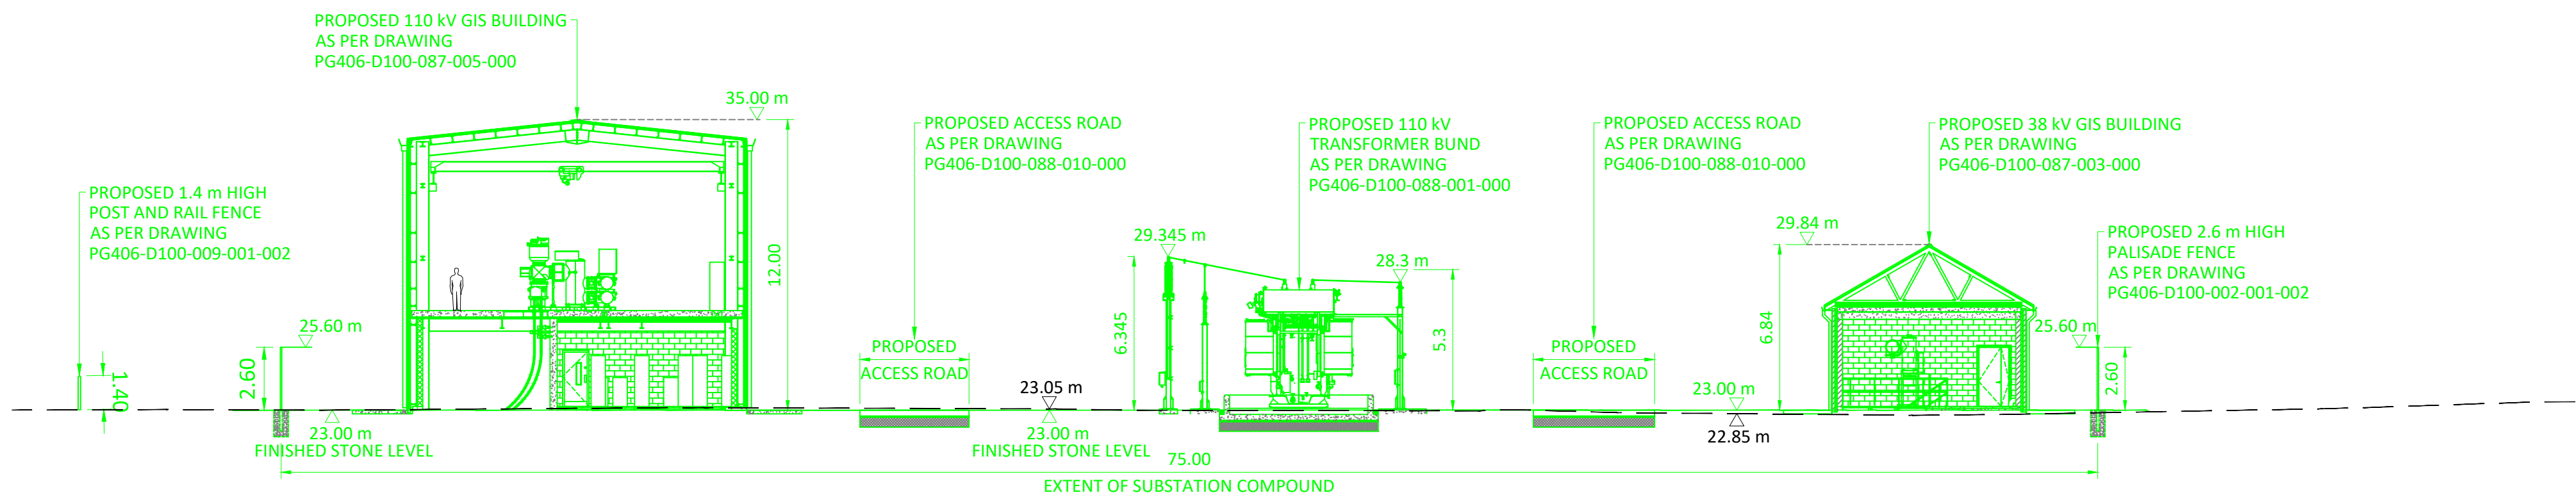

PROPOSED SECTION C-C
SCALE 1:200

-
- Diagram illustrating the existing and proposed ground levels and infrastructure:
- EXISTING GROUND LEVEL (indicated by a dashed line)
 - PROPOSED DEVELOPMENT (indicated by a solid green line)
 - EXISTING INFRASTRUCTURE TO BE DEMOLISHED / REMOVED (indicated by a solid pink line)
 - EXISTING GROUND LEVEL (indicated by a dashed line with a downward arrow and the value 23.05 m)
 - PROPOSED GROUND LEVEL (indicated by a dashed green line with an upward arrow and the value 23.00 m)

NOTES:

1. ALL DRAWINGS TO BE READ IN CONJUNCTION WITH THE SPECIFICATIONS AND ALL ENGINEERS AND ARCHITECTS DRAWINGS.
2. ALL DRAWINGS TO BE PRINTED IN COLOUR.
3. ALL DIMENSIONS IN M UNLESS OTHERWISE STATED. NO DIMENSIONS SHALL BE SCALED FROM THE DRAWINGS.
4. THIS DRAWING IS FOR PLANNING PURPOSES ONLY.
5. 110 KV GIS BUILDING COLOUR: RAL 7033 CEMENT GREY.
6. PALISADE FENCE COLOUR: RAL 6055 MOSS GREEN.
7. RAL COLOUR OF BUILDING SHOWN IS INDICATIVE ONLY.

1	OCT 25	ISSUED FOR PLANNING						
0	AUG 25	ISSUED FOR PLANNING	JB	JB	LmMcM	SD		
REV	DATE	REVISION DESCRIPTION	DRN	PROD	VER	APP		

COPYRIGHT © ESB
ALL RIGHTS RESERVED. NO PART OF THIS WORK MAY BE MODIFIED, REPRODUCED OR COPIED IN ANY FORM OR BY ANY MEANS - GRAPHIC, ELECTRONIC OR MECHANICAL, INCLUDING PHOTOCOPYING, RECORDING, TAPING OR USED FOR ANY PURPOSE OTHER THAN ITS DESIGNATED PURPOSE, WITHOUT THE WRITTEN PERMISSION OF ESB.

PURPOSE OF ISSUE - PRELIMINARY UNLESS INDICATED

CLIENT APPROVAL ☐ PLANNING ☒ TENDER ☐ CONSTRUCTION ☐ AS-BUILT ☐

CLIENT ESB NETWORKS

PROJECT	Ballycummin 110 kV Substation
---------	-------------------------------

CONTRACT I_EL0419

DRAWING TITLE	<p>BALLYCUMMIN 110 kV SUBSTATION PLANNING PROPOSED SITE SECTIONS</p>
---------------	---

PRODUCTION UNIT	Transmission and Distribution Delivery
-----------------	--



**Engineering and Major Projects,
One Dublin Airport Central, Dublin Airport,
Cloghran, Co. Dublin, K67 XF72, Ireland.**

Tel: +353 (0)1 703 8000 **Web:** www.esb.ie

Engineering and Major Projects is a division of ESB.

DRAWN L.McManus	PRODUCED L.McManus	VERIFIED R.OToole	APPROVED S. Donnelly	APPROVAL DATE 30/10/2025
CLIENT REF TC234417		NO. OF SHTS 1	SIZE A1	SCALE 1:200

DRAWING NUMBER	SHEET	REV
PE492-D184-067-015-001		