



- GENERAL NOTES:
1. ALL DRAWINGS TO BE READ IN CONJUNCTION WITH THE SPECIFICATION AND ALL ENGINEER'S DRAWINGS. ANY DISCREPANCIES ARE TO BE NOTED IN WRITING TO THIS OFFICE IMMEDIATELY PRIOR TO COMMENCING THE WORK.
  2. ALL DIMENSIONS ARE IN MILLIMETERS UNLESS NOTED OTHERWISE.
  3. DO NOT SCALE FROM THE DRAWING.
  4. ANY TEMPORARY WORKS SHALL BE THE SOLE RESPONSIBILITY OF THE CONTRACTOR.
  5. REFER TO DRAWING CONCRETE CONSTRUCTION NOTES. PLEASE REFER TO DOCUMENT ISSUE REGISTER FOR DRAWING NUMBER
  6. REFER TO DRAWING CIVIL CONSTRUCTION NOTES. PLEASE REFER TO DOCUMENT ISSUE REGISTER FOR DRAWING NUMBER
  7. THE CONTRACTOR IS RESPONSIBLE FOR ENSURING THAT FENCING IS TIED APPROPRIATELY TO ALL EXISTING FENCING & HEDGES.
  8. BARBED WIRE AND ALL OTHER WIRES SHALL BE GALVANISED TO BS 443.

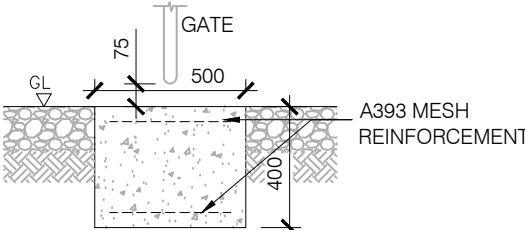

**ENTRANCE GATES ELEVATION**  
SCALE 1:25

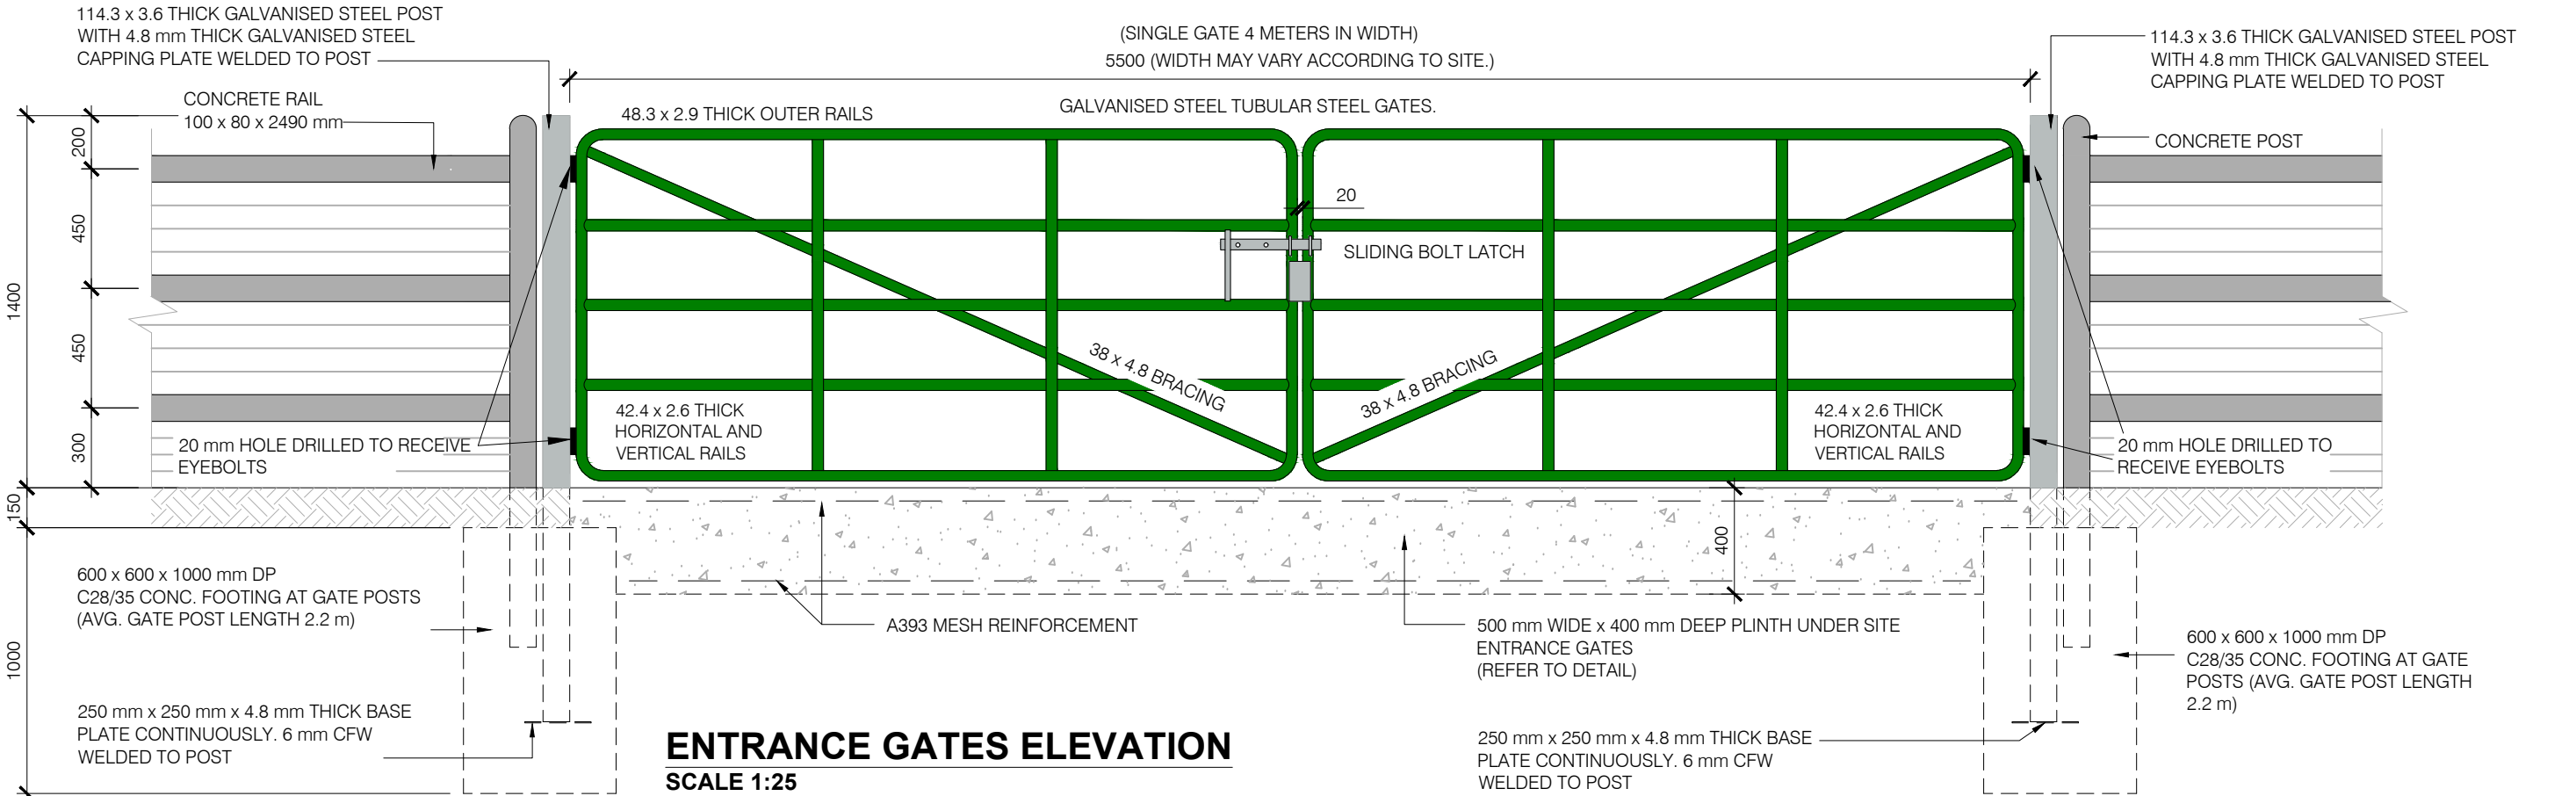

**ENTRANCE GATES ELEVATION**  
SCALE 1:25

Rev.	Date	Revision description	Drn.	Prod.	Ver.	Q	Ver.	E	App
2	OCT24	DRAWING REVIEWED NOTES UPDATED.							
1	25.04.12	PVC MESH NOTE AMENDED.	LK	LK	RL	HC	FS		
0	18.05.11	ISSUED FOR CONSTRUCTION	LK	LK	RL	HC	FS		

Purpose of issue - Preliminary unless indicated  
Tender ☐ Client approval ☐ Construction ☒ As-built ☐ Revised ☐



Engineering and Major Projects,  
One Dublin Airport Central,  
Dublin Airport, Cloghran,  
Co. Dublin, K67 XF72, Ireland.  
Tel: 353 1 703 8000 Web: www.esb.ie  
Engineering and Major Projects is a  
division of ESB.

Client	
Project	General Civil Drawings and Notes
Contract	

Drawing title	GENERAL DRAWINGS AND NOTES CIVIL CONCRETE POST AND RAIL FENCE AND TUBULAR STEEL GATE DETAILS
Production unit	Transmission and Distribution Delivery

COPYRIGHT © ESB ENGINEERING & FACILITY MANAGEMENT LIMITED.  
All rights reserved. No part of this work may be modified or reproduced or copied in any form or by any means - graphic, electronic or mechanical, including photocopying, recording, taping or information-and-retrieval system, or used for any purpose other than its designated purpose, without the written permission of ESB Engineering & Facility Management Ltd.

DRAWN	PRODUCED	VERIFIED 1	VERIFIED 2	APPROVED	APPD DATE
L.McManus	L.McManus	T.Cassells	Pa.Duff	H.Cunningham	04/04/2025
Client ref.	No. of sheets	Size	Scale		
	1	A3	1:10		
Drawing number			Sheet	Rev	
PG406-D100-009-001-002					