



NOTES:

1. ALL DIMENSIONS IN mm UNLESS OTHERWISE STATED. NO DIMENSIONS SHALL BE SCALED FROM THE DRAWINGS.
2. ALL LEVELS PROVIDED ON THIS DRAWING ARE SHOWN RELATIVE TO FINISHED STONE LEVEL. FOR SITE SPECIFIC LEVELS REFER TO SITE SECTIONS AND ELEVATIONS
3. DRAWING IS FOR PLANNING PURPOSES ONLY. NOT FOR CONSTRUCTION USE.

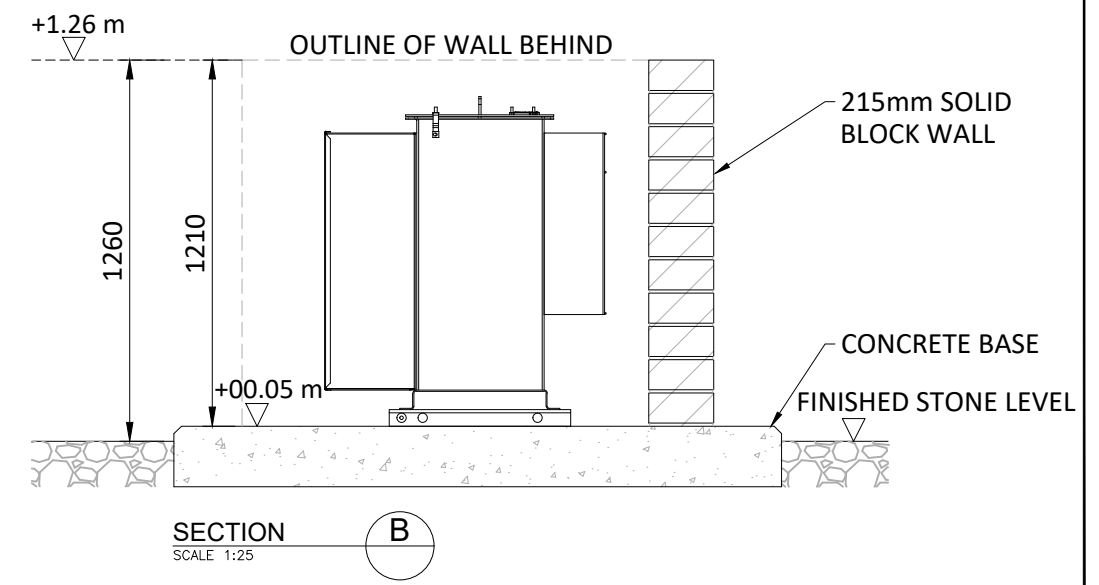

Rev	Date	Revision description	Drn	Prod	Ver	App
0	JUN. '25	ISSUED FOR PLANNING				
Purpose of issue - Preliminary unless indicated						
Client Approval <input type="checkbox"/> Planning <input checked="" type="checkbox"/> Tender <input type="checkbox"/> Construction <input type="checkbox"/> As-Built <input type="checkbox"/>						

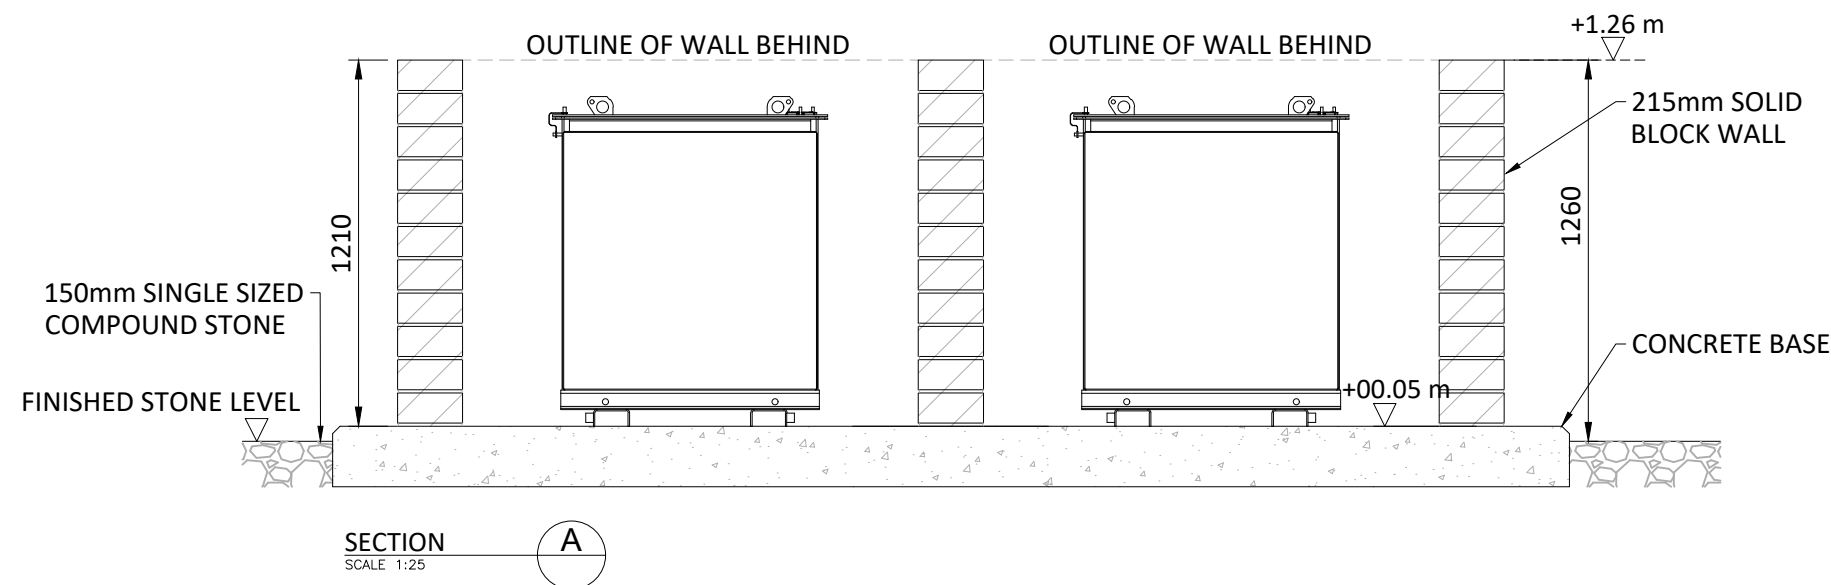

Engineering and Major Projects,
One Dublin Airport Central,
Dublin Airport, Cloghran,
Co. Dublin, K67 XF72, Ireland.
Tel: 353 1 703 8000 Web: www.esb.ie
Engineering and Major Projects is a
division of ESB.

Client
ESB NETWORKS

Project
General Civil Drawings and Notes

Contract

Drawing title
**GENERAL DRAWINGS AND NOTES
PLANNING
TYPICAL HOUSE TRANSFORMER DETAILS**

Production unit
Networks Engineering

COPYRIGHT © ESB
ALL RIGHTS RESERVED. NO PART OF THIS WORK MAY BE MODIFIED, REPRODUCED OR COPIED IN ANY FORM OR BY ANY MEANS
GRAPHIC, ELECTRONIC OR MECHANICAL, INCLUDING PHOTOCOPYING, RECORDING, TAPING OR USED FOR ANY PURPOSE
OTHER THAN ITS DESIGNATED PURPOSE, WITHOUT THE WRITTEN PERMISSION OF ESB.

Drawn	Produced	Verified	Approved	Approval date
Sharkey_N	L.McManus	S. Donnelly	K.O'Neill	03/07/2025
Client ref.	No. of sheets	Size	Scale	
TC234181	1	A3	AS SHOWN	

Drawing number
PG406-D100-088-005-000

SHEET REV