


TYPICAL PLAN OF BMS STORMBREAKER ATTENUATION SYSTEM
SCALE 1:50

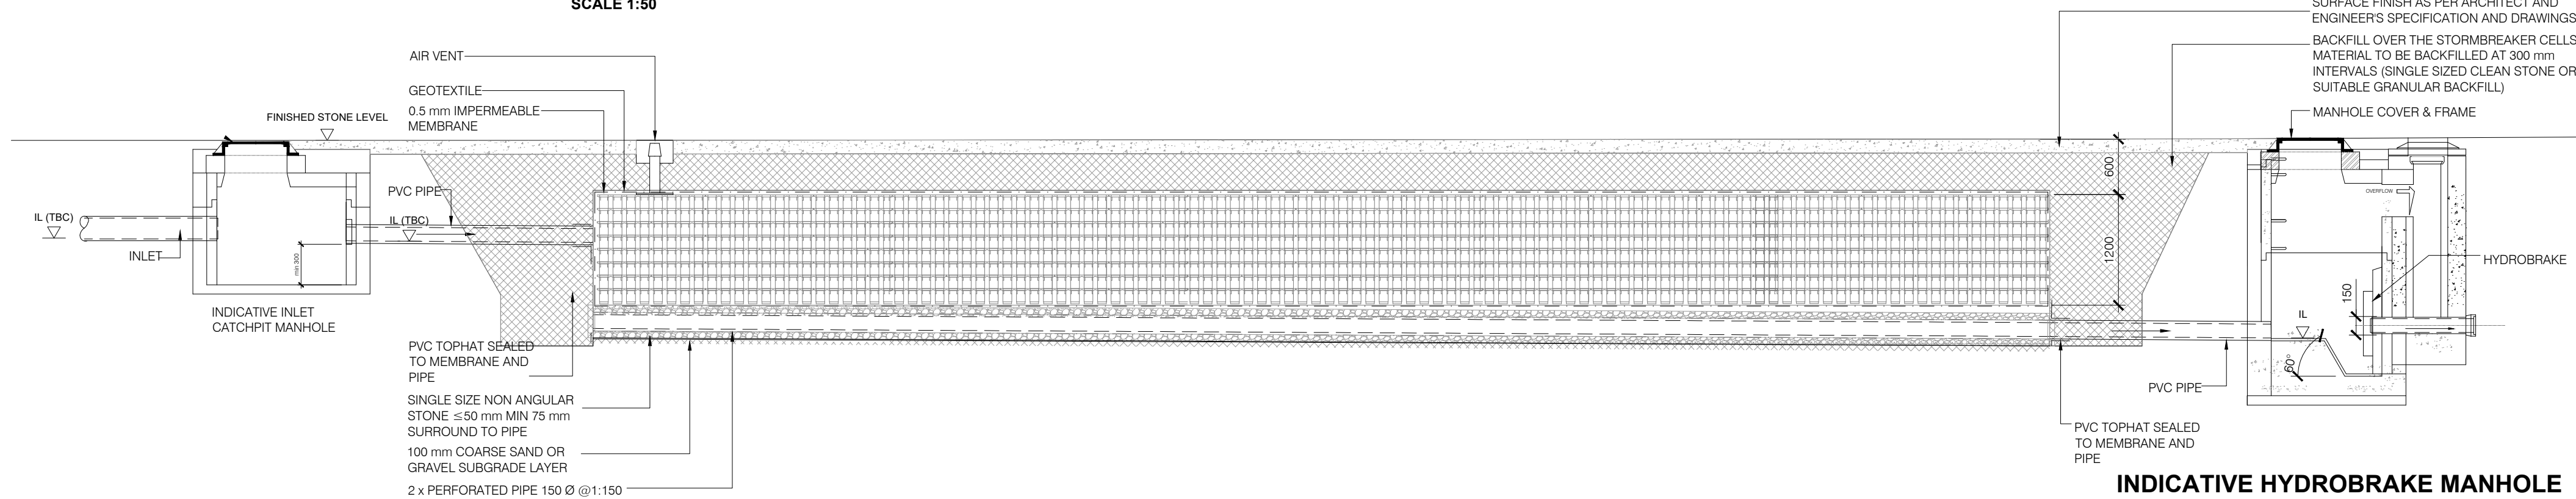

SECTION
SCALE 1:50

B

NOTES:

1. ALL DIMENSIONS IN mm UNLESS OTHERWISE STATED. NO DIMENSIONS SHALL BE SCALED FROM THE DRAWINGS.
2. LEVELS PROVIDED ON THIS DRAWING ARE SHOWN RELATIVE TO FINISHED STONE LEVEL. FOR SITE SPECIFIC LEVELS, REFER TO SITE SECTIONS AND ELEVATIONS.
3. THIS DRAWING IS FOR PLANNING PURPOSES ONLY AND NOT FOR CONSTRUCTION

0	06.11.25	ISSUED FOR PLANNING					
REV	DATE	REVISION DESCRIPTION	DRN	PROD	VER	APP	
COPYRIGHT © ESB ALL RIGHTS RESERVED. NO PART OF THIS WORK MAY BE MODIFIED, REPRODUCED OR COPIED IN ANY FORM OR BY ANY MEANS - GRAPHIC, ELECTRONIC OR MECHANICAL, INCLUDING PHOTOCOPYING, RECORDING, TAPING OR USED FOR ANY PURPOSE OTHER THAN ITS DESIGNATED PURPOSE, WITHOUT THE WRITTEN PERMISSION OF ESB.							

PURPOSE OF ISSUE - PRELIMINARY UNLESS INDICATED
CLIENT APPROVAL ☐ PLANNING ☒ TENDER ☐ CONSTRUCTION ☐ AS-BUILT ☐


CLIENT

PROJECT General Civil Drawings and Notes

CONTRACT

DRAWING TITLE
GENERAL DRAWINGS AND NOTES
PLANNING
TYPICAL ATTENUATION TANK

PRODUCTION UNIT
Transmission and Distribution Delivery



Engineering and Major Projects,
One Dublin Airport Central, Dublin Airport,
Cloghran, Co. Dublin, K67 XF72, Ireland.
Tel: +353 (0)1 703 8000 Web: www.esb.ie
Engineering and Major Projects is a division of ESB.

DRAWN L.McManus	PRODUCED L.McManus	VERIFIED S.Donnelly	APPROVED K.O'Neill	APPROVAL DATE 05/11/2025
CLIENT REF TC234181	NO. OF SHTS 1	SIZE A1	SCALE As Shown	

DRAWING NUMBER PG406-D100-088-019-000