Oakfiled, Narraghmore, Athy, Co. Kildare.

07/08/2025

An Coimisiún Pleanála, 64 Marlborough St. Dublin 1. D01 V902.

Re: Letter of Consent to make an application under Section 182A(1) of the Planning and Development Act, 2000, as amended for a proposed Strategic Infrastructure Development (SID) to An Coimisiún Pleanála at Halverstown, Naas, County Kildare.

Dear Sir / Madam,


I hereby give consent to the applicant, Herbata Limited, 4C Sycamore House, Millenium Park, Naas, County Kildare, W91T6WE, to lodge a Strategic Infrastructure Development application for the provision of a new 110 kV Gas Insulated Switchgear (GIS) grid substation, the undergrounding of an existing 110kV transmission line; 2 no. dropdown towers, internal road layout, fencing, and utilities, along with associated and ancillary works on the lands registered in my ownership identified in the attached

I confirm consent to permit said lands be inlouded I the said application.

Yours faithfully,

Richard Deacon

- 8 la 7/8/2025

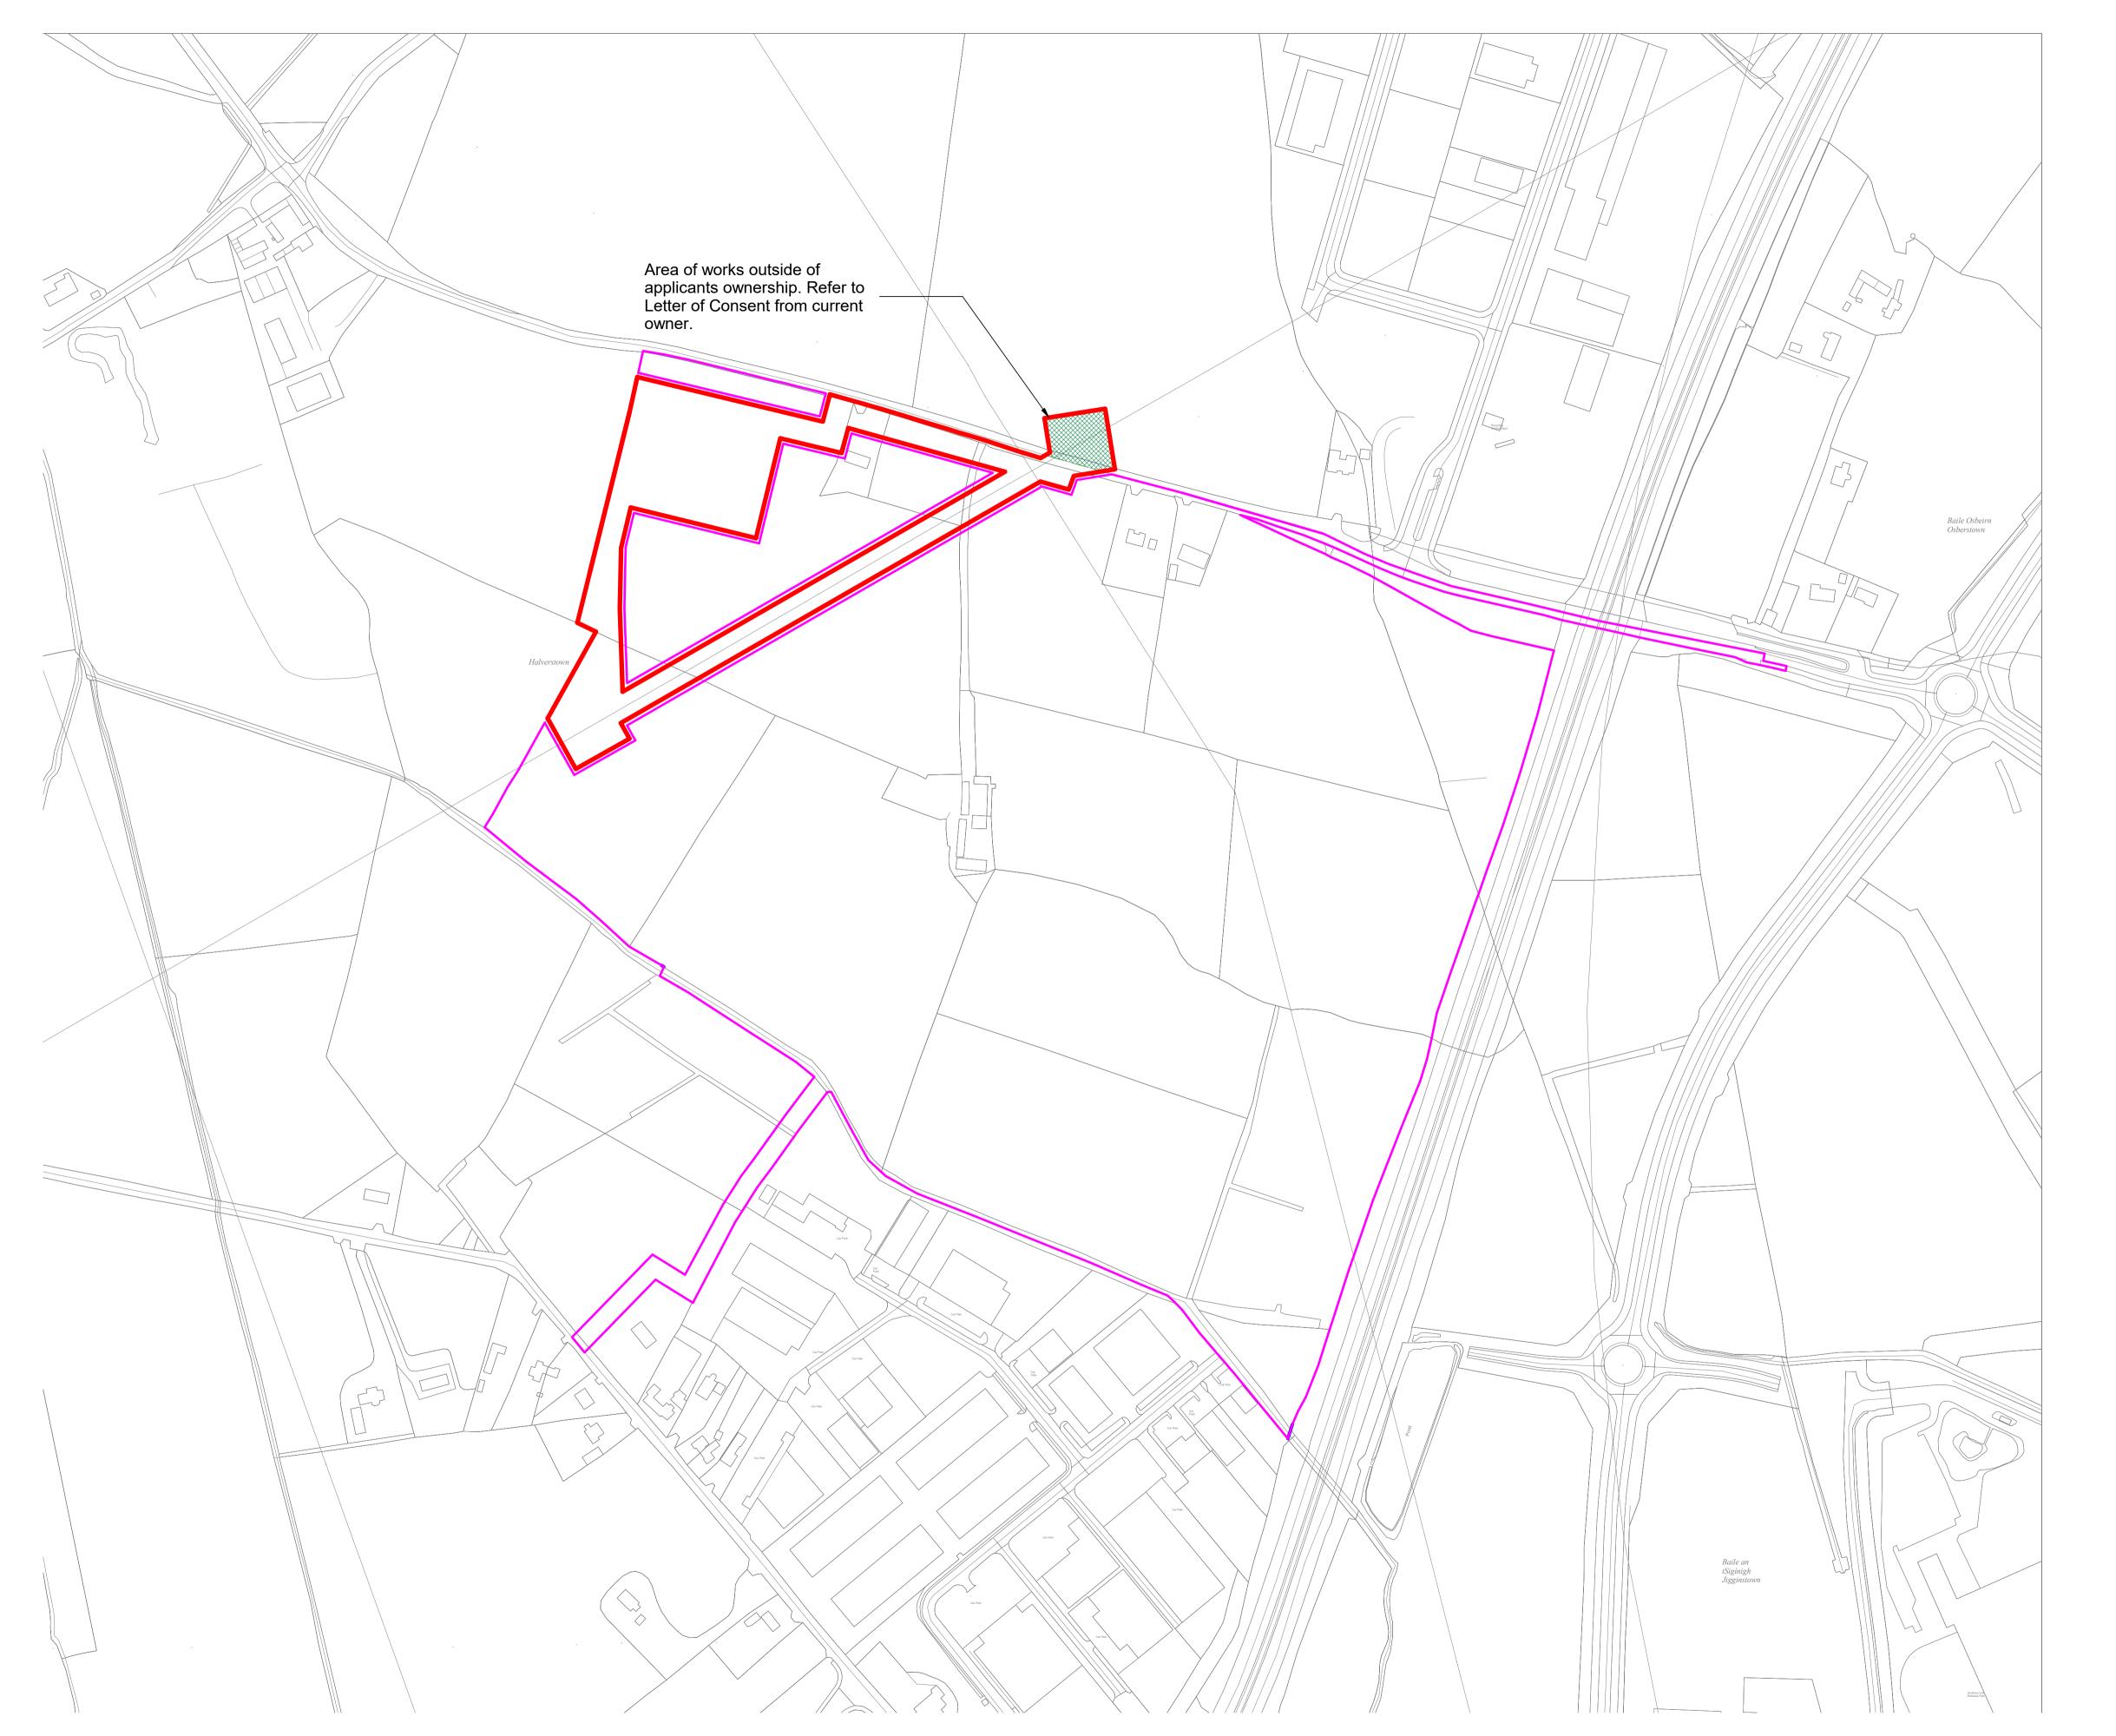

OSI MAP - SID APPLICATION LETTER OF CONSENT

AREA 1 1 : 2500

All dimensions to be checked on site. Figured dimensions take preference over scaled dimensions. Any errors or discrepancies to be reported to the Architects. This drawing may not be edited or modified by the recipient.






Copyright and ownership of this drawing is vested in RKD Architects, whose prior written consent is required for its use, reproduction or for publication to any third party. All rights reserved by the law of copyright and by international copyright conventions are reserved to RKD Architects and may be protected by court proceedings for damages and/or injunctions and costs.

RKD Architects' Quality Management Systems are certified to ISO 9001:2015.

LEGEND:

AREA TO WHICH APPLICATION RELATES

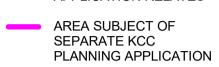



AREA OF WORKS
OUTSIDE OF
APPLICANTS
OWNERSHIP. REFER TO LETTER OF CONSENT FROM CURRENT OWNER.



PLANNING

PROJECT HERBATA DATA CENTRE CAMPUS PROJECT NAAS, CO. KILDARE

DWG TITLE OSI MAP - SID APPLICATION LETTER OF CONSENT AREA 1

22217-RKD-ZZ-ZZ-SK-A-0020
 REV.
 STATUS
 PROJECT NO.
 22217

 S3
 SCALE
 1:2500

 DATE
 03/11/2023
 DRN
 ROC
 CHK
 KOS





DONNACHADH O'BRIEN & ASSOCIATES CONSULTING ENGINEERS