




1 A1002 - EXISTING SITE SECTION A-A'
1 : 1000

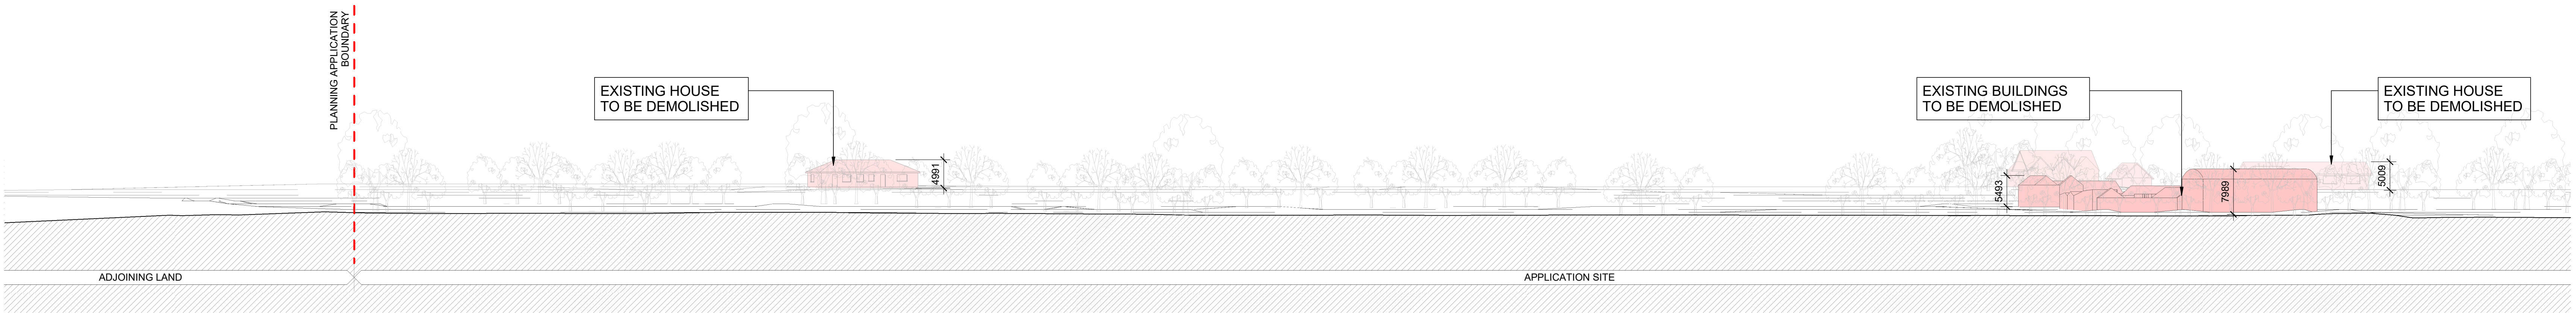


2 A1002 - EXISTING SITE SECTION A-A' (I)
1 : 500

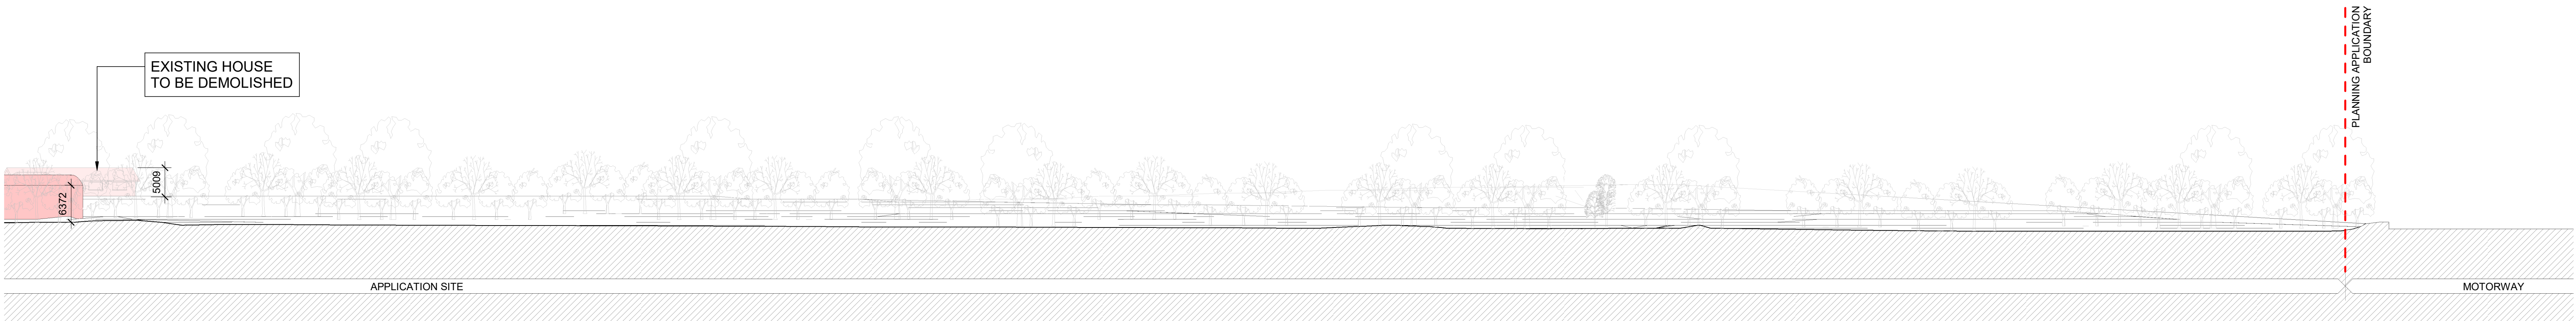


3 A1002 - EXISTING SITE SECTION A-A' (II)
1 : 500

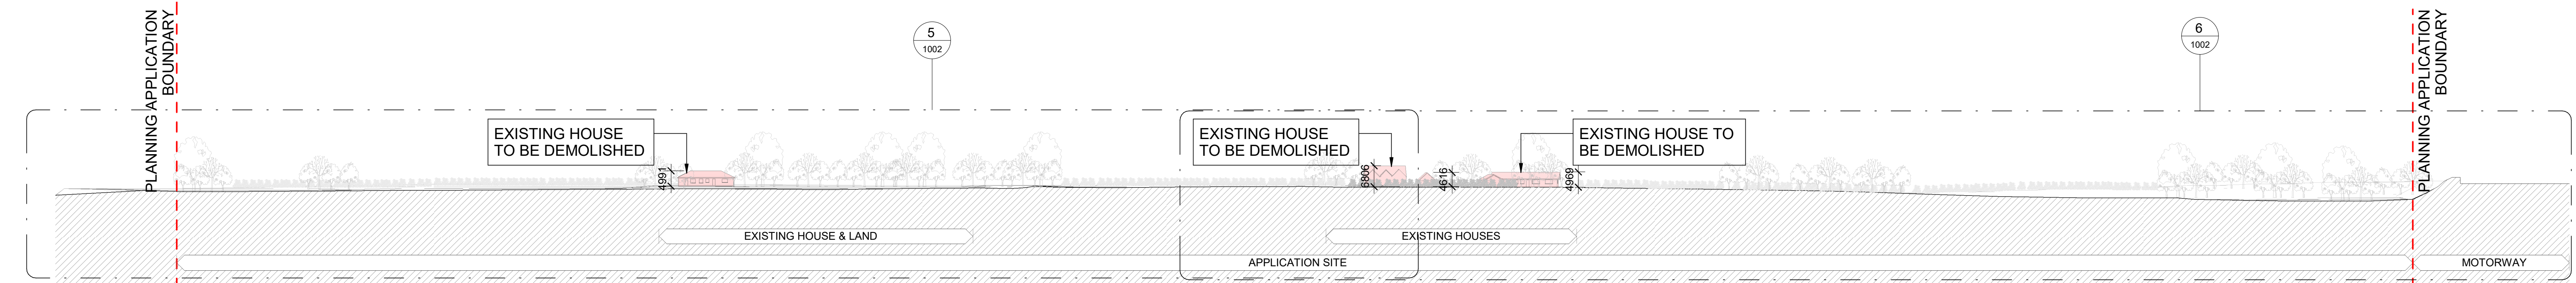


4 A1002 - EXISTING SITE SECTION B-B'
1 : 1000

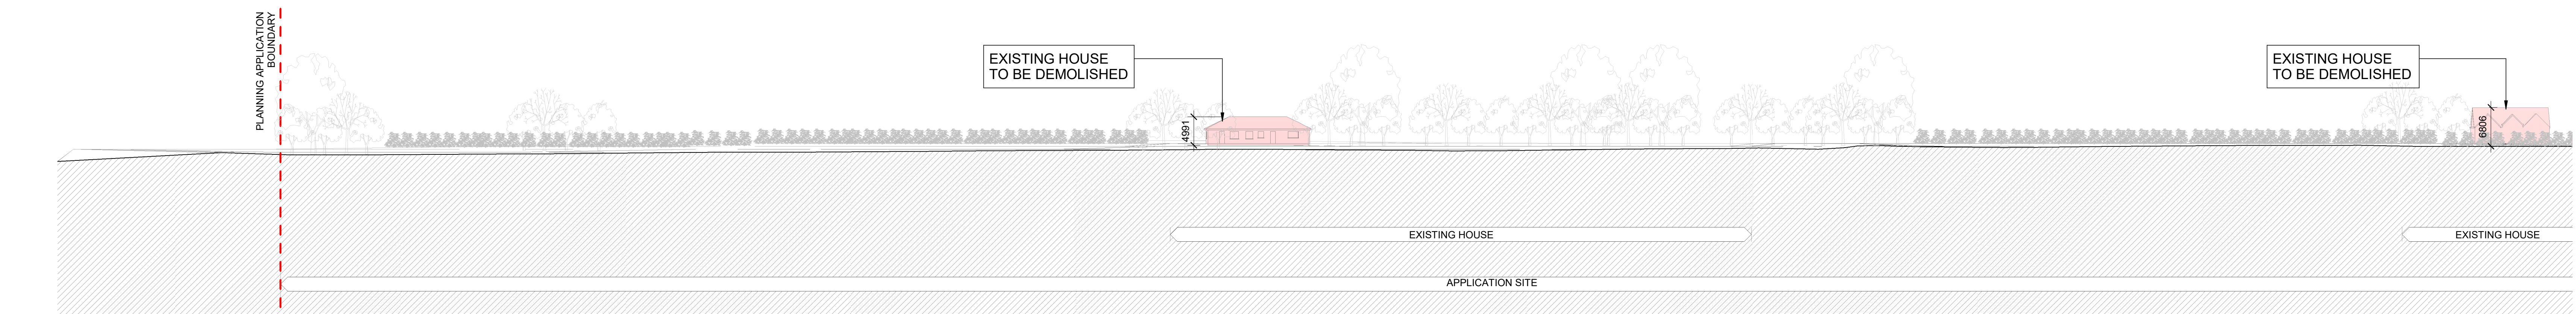

5 A1002 - EXISTING SITE SECTION B-B'
1 : 500

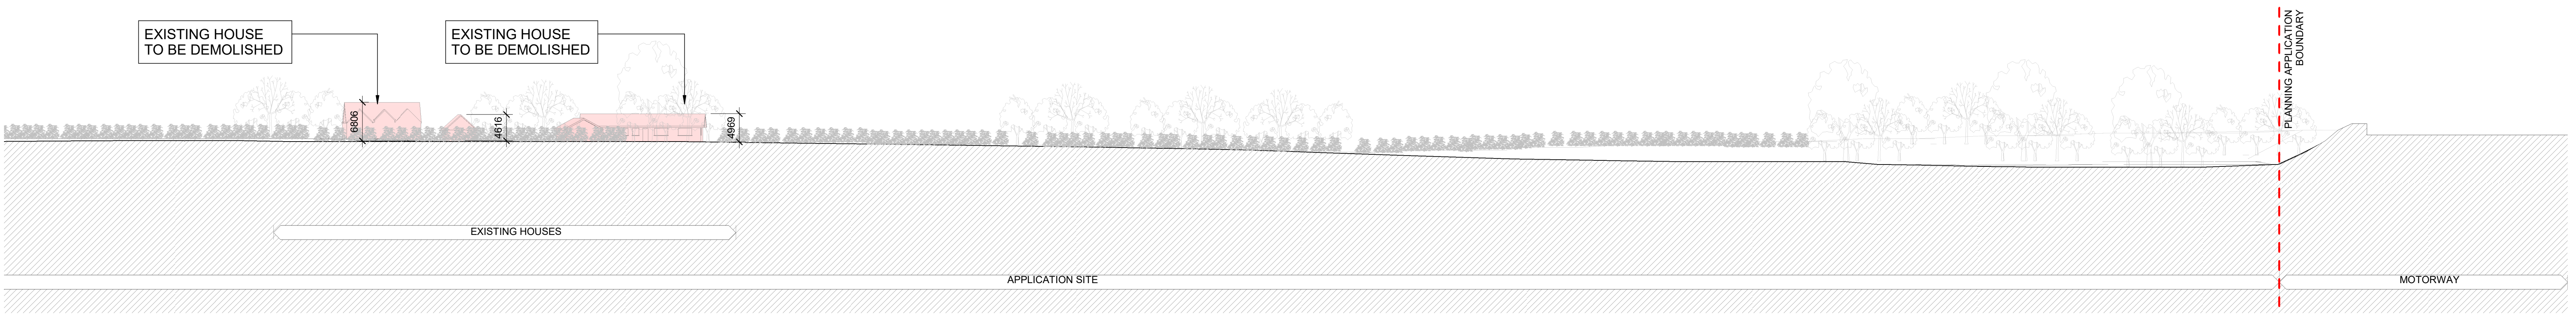

6 A1002 - EXISTING SITE SECTION B-B'
1 : 500

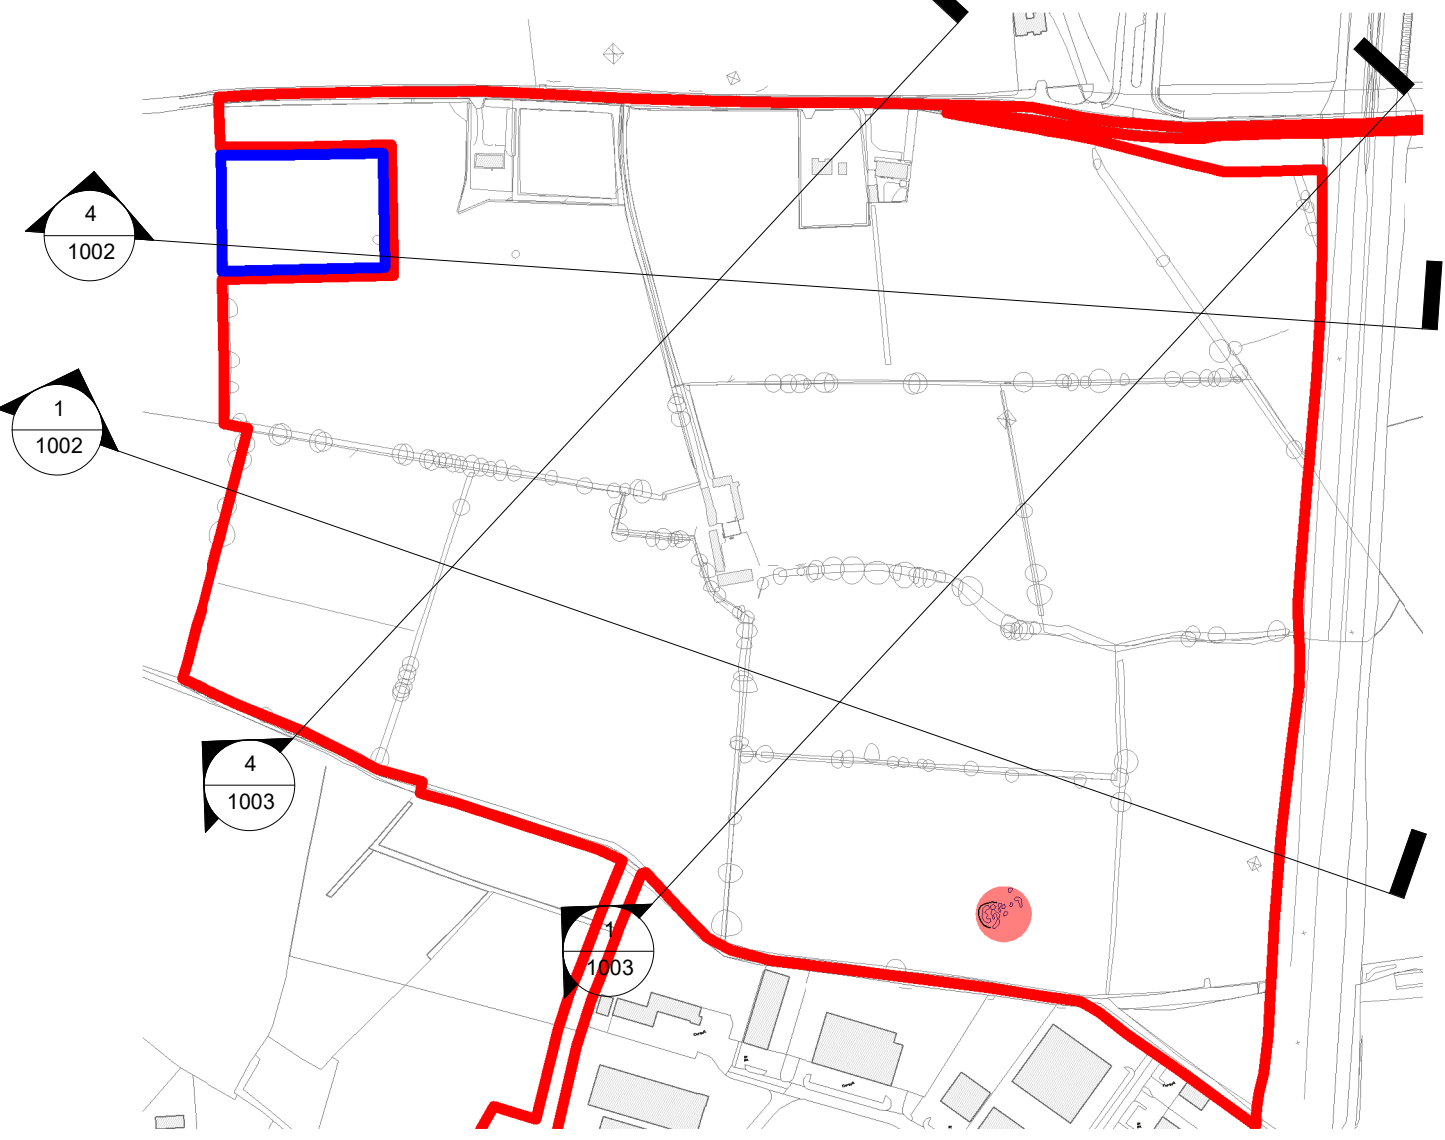

HERBATA
GREEN ENERGY DATA

Copyright and ownership of this drawing is vested in RKD Architects. Where and whether consent is required for its use, reproduction or for publication to any third party. All rights reserved by the law of copyright and for intellectual copyright conventions are reserved to RKD Architects and may be exercised by consent proceedings to design and/or drawings and plans. RKD Architects Quality Management Systems are certified to ISO 9001:2015.

Notes:

22217-RKD-ZZ-ZZ-DR-A-1002

22217

1:500

VARIES

03/11/2023

DRN

RCD

CHR

KOS

RKD

17 Ardara Road,
Cork, Ireland

01 856 105
info@rkd.ie

Est. 1968

DONNACHADH O'BRIEN
& ASSOCIATES CONSULTING ENGINEERS