




1 A1018 - PROPOSED SITE SECTION C-C' (I)
1 : 1000

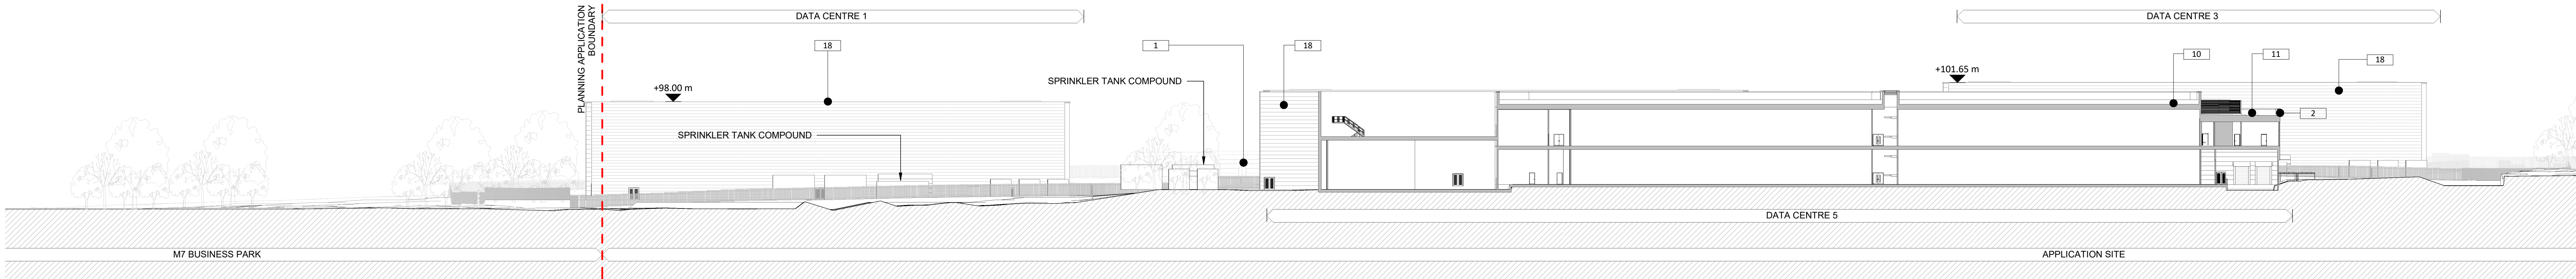


2 A1018 - PROPOSED SITE SECTION C-C' (II)
1 : 500

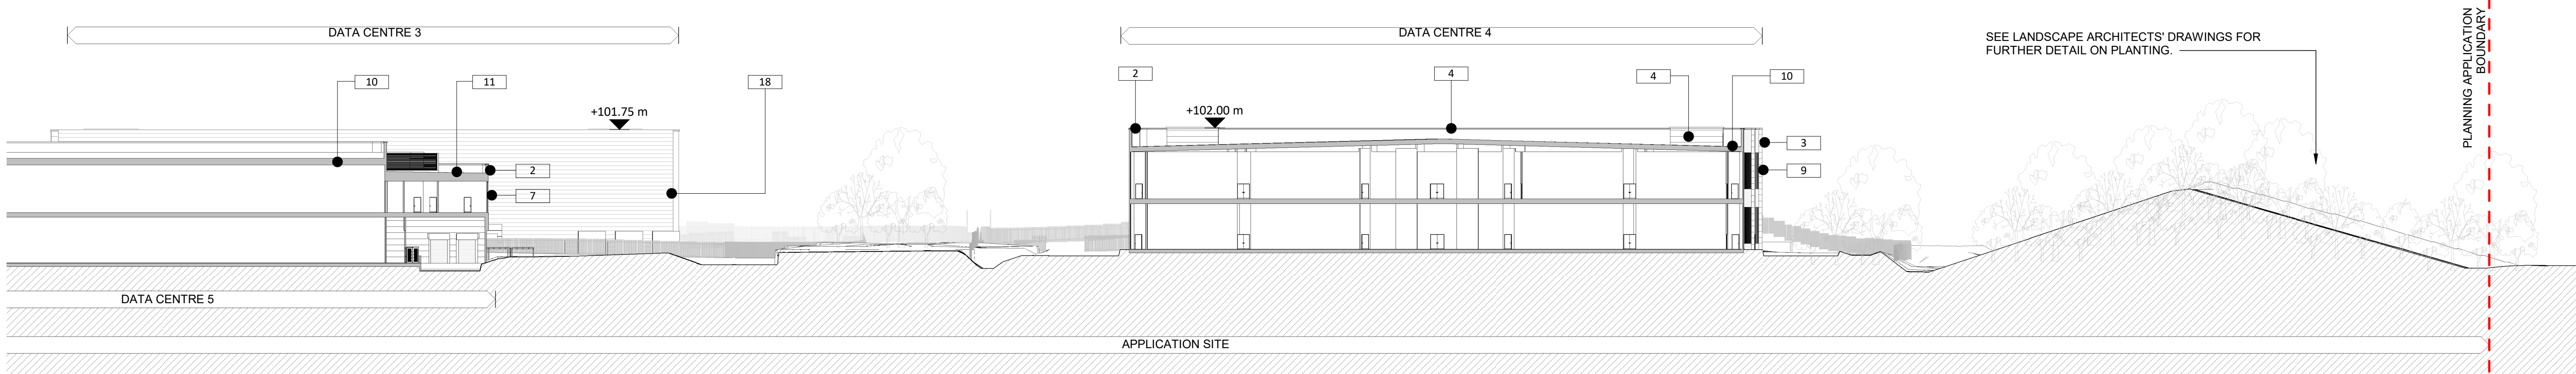


3 A1018 - PROPOSED SITE SECTION C-C' (III)
1 : 500

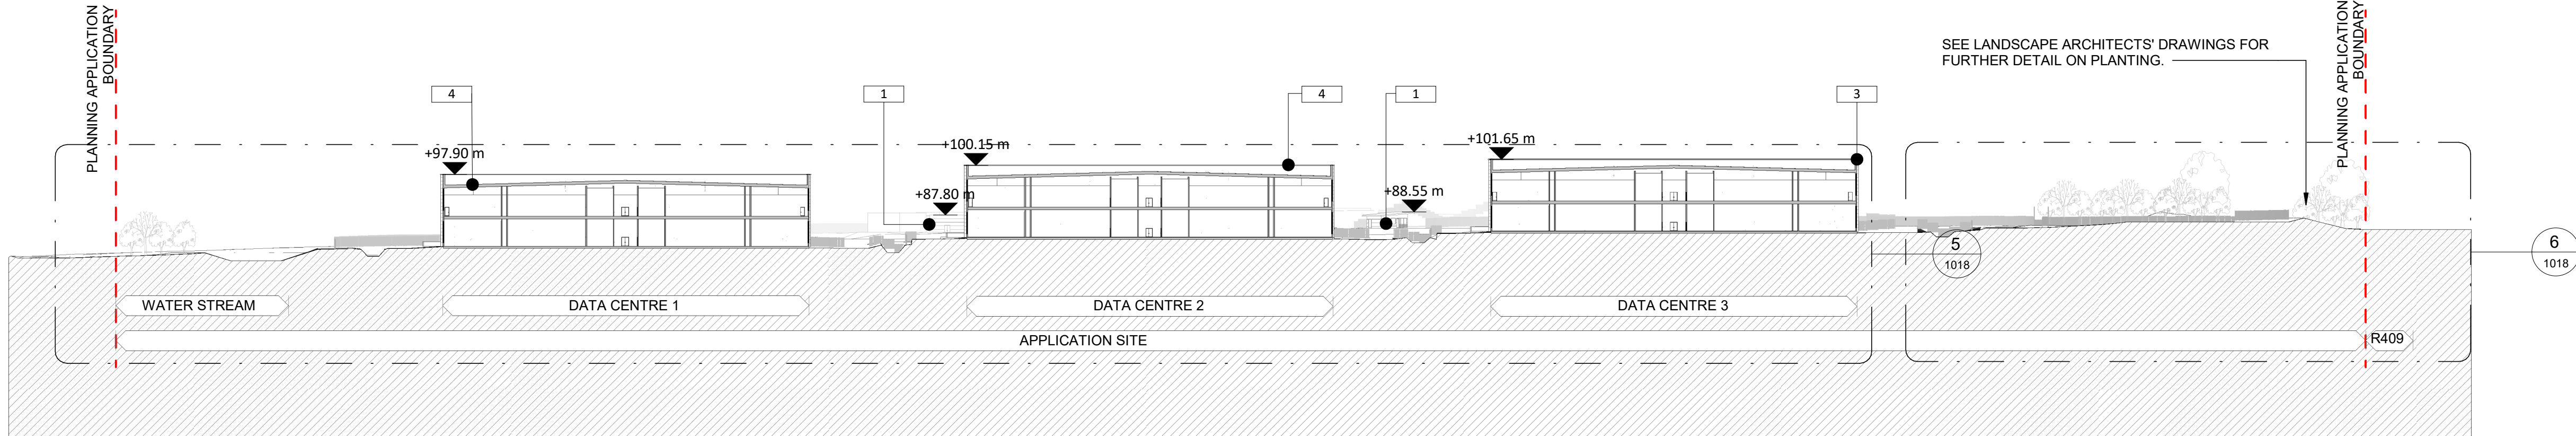

4 A1018 - PROPOSED SITE SECTION D-D'
1 : 1000

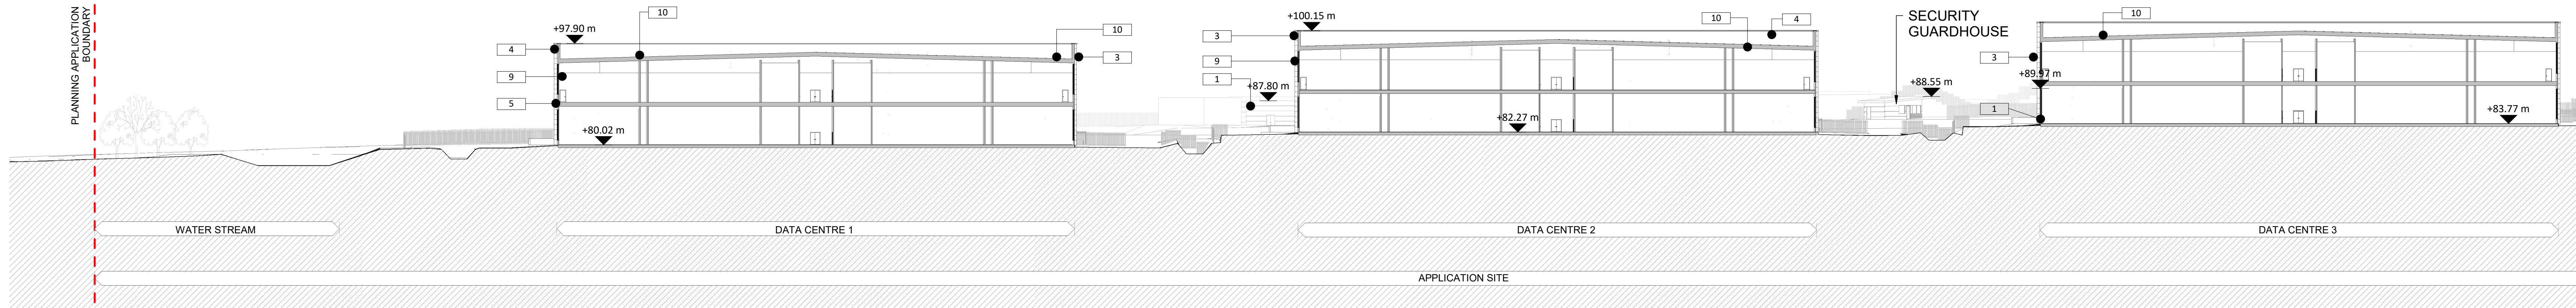

5 A1018 - PROPOSED SITE SECTION D-D' (I)
1 : 500

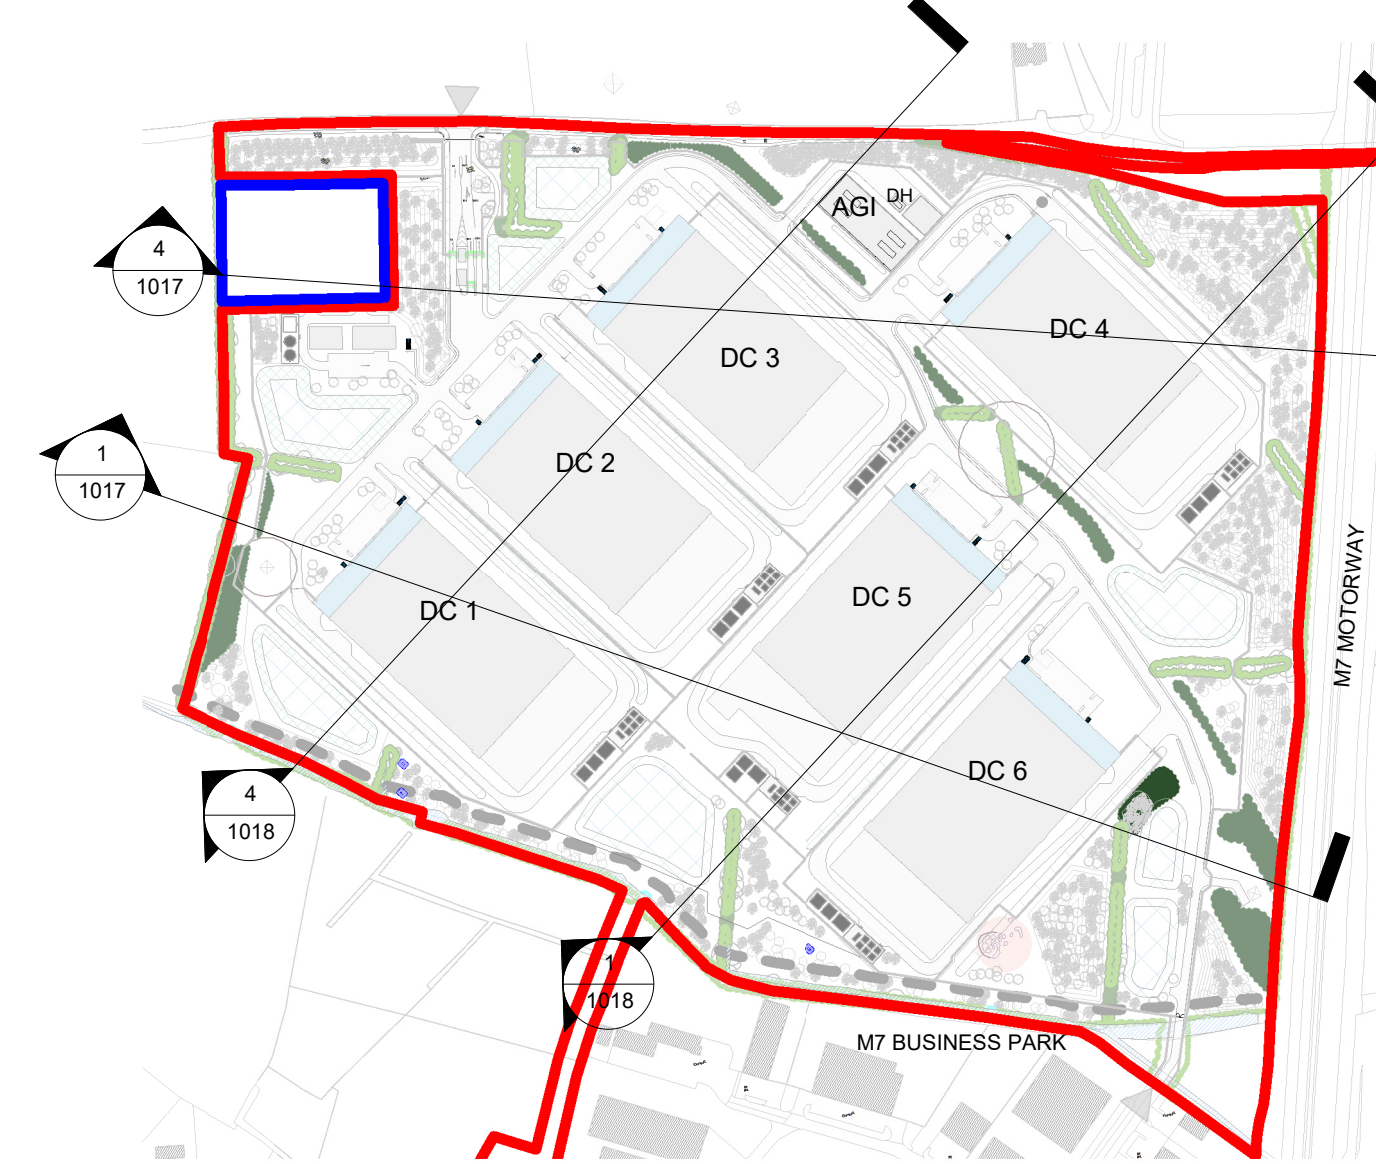

All dimensions to be checked on site. Figured dimensions take preference over scaled dimensions. Any errors or discrepancies to be reported to the Architects. This drawing may not be altered or modified by the recipient.

HERBATA
GREEN ENERGY DATA

Copyright and ownership of this drawing is vested in RKD Architects. No part of this drawing may be reproduced or transmitted in any form or by any means, electronic or mechanical, including photocopying, recording, or by any information storage and retrieval system, without prior written permission from RKD Architects. Quality Management Systems are certified to ISO 9001:2015.

LEGEND

1. PROPRIETARY INSULATED METAL CLADDING SYSTEM ON STEEL STRUCTURE (EIROBOND - FLAT PROFILE PANELS OR OTHER APPROVED) TO DATA HALL AREA. COLOUR TONE - MEDIUM GREY.

2. PROPRIETARY INSULATED METAL CLADDING SYSTEM ON STEEL STRUCTURE (EIROBOND - FLAT PROFILE PANELS OR OTHER APPROVED) TO ADMIN AREA. COLOUR TONE - MEDIUM DARK GREY.

3. PROPRIETARY INSULATED METAL CLADDING SYSTEM ON STEEL STRUCTURE (EIROBOND - FLAT PROFILE PANELS OR OTHER APPROVED) TO ADMIN AREA. COLOUR TONE - DARK GREY.

4. PROPRIETARY INSULATED METAL CLADDING SYSTEM ON STEEL STRUCTURE (EIROBOND - FLAT PROFILE PANELS OR OTHER APPROVED) TO ADMIN AREA. COLOUR TONE - OFF-WHITE.

5. PROPRIETARY INSULATED METAL CLADDING SYSTEM ON STEEL STRUCTURE (EIROBOND - FLAT PROFILE PANELS OR OTHER APPROVED) TO ADMIN AREA. COLOUR TONE - LIGHT GREY.

6. SELECTED ALUMINIUM RAINSCREEN CLADDING SYSTEM OR OTHER APPROVED IN SELECTED COLOUR AROUND ENTRANCE.

7. SELECTED GLAZED CURTAIN WALL SYSTEM WITH GLAZED AND SPANDREL PANELS IN SELECTED COLOUR.

8. SELECTED VERTICAL ALUMINIUM FINS IN SELECTED COLOUR.

9. SELECTED HORIZONTAL MICRO LOUVRES SET INTO PANELS TO PLANT ROOM FACADE.

10. SELECTED PARALON OR OTHER APPROVED ROOF FINISH LAG TO MANUFACTURERS SPECIFICATION ON STEEL STRUCTURE TO ENGINEERS FUTURE DETAILS.

11. SELECTED SEDUM ROOF FINISH ON BLUE ROOF ATTENUATION LAYER.

12. ALUMINIUM CANOPY IN SELECTED COLOUR. COLOUR TONE - LIGHT GREY.

13. 2.4m HIGH PALLSADE SECURITY FENCE AROUND PLANT AREAS, DATA BUILDINGS AND ASSOCIATED STRUCTURES.

14. 1.3m HIGH AGRICULTURAL TIMBER POST AND WIRE MESH FENCING TO WESTERN BOUNDARY HEDGE.


15. 1.2m HIGH TIMBER POST AND RAIL FENCE TO BOUNDARY FENCE.

16. 2.4m HIGH PALLSADE SECURITY FENCE AROUND ENTIRE SITE.

17. SELECTED SEDUM ROOF FINISH.

18. EXTERNAL METAL LOUVER TO ACOUSTIC SCREEN WALL.

19. ACOUSTIC PANEL.

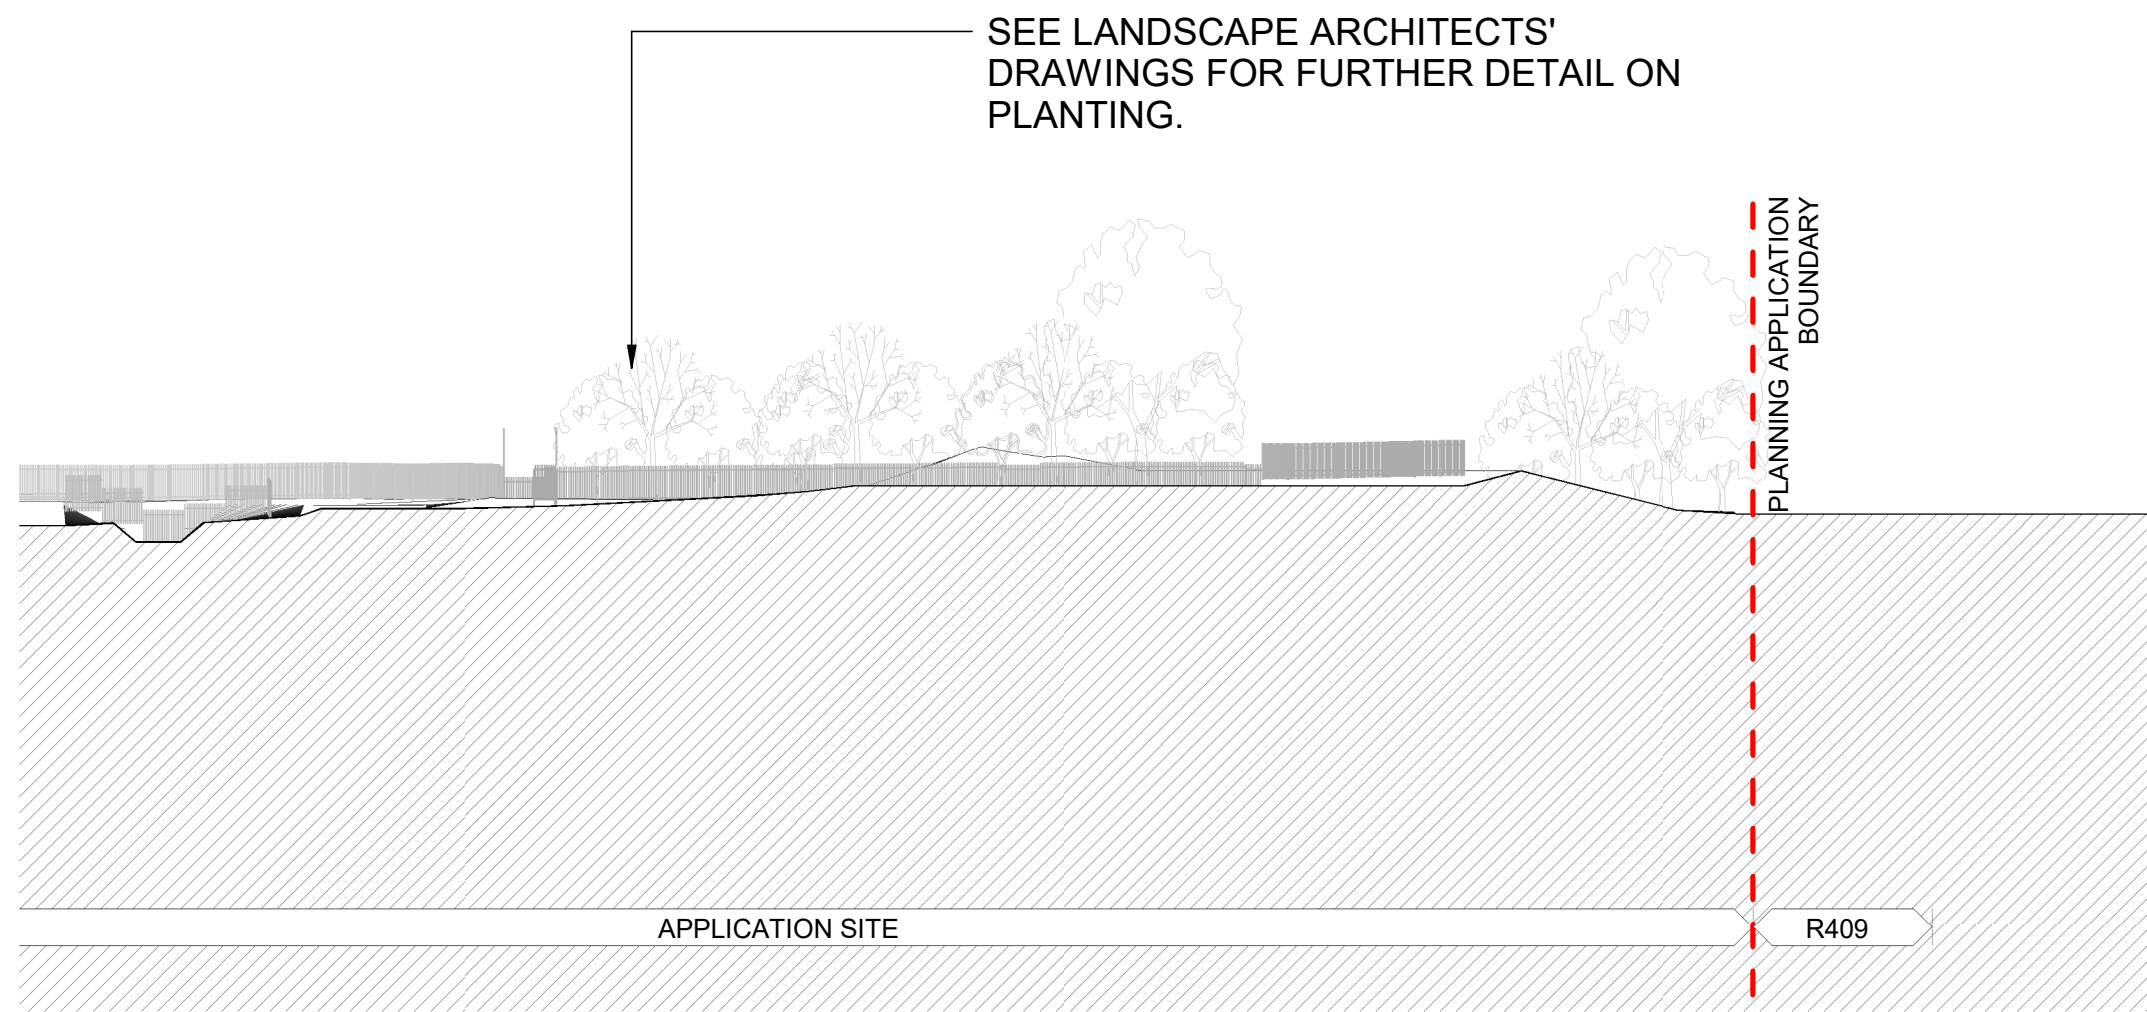

6 A1018 - PROPOSED SITE SECTION D-D' (II)
1 : 500

PD5	03/11/2023	PLANNING ISSUE
PD4	02/06/2023	PLANNING ISSUE
PD3	11/07/2023	PLANNING ISSUE
PD2	02/06/2023	DRAFT PLANNING ISSUE
PD1	28/06/2023	STAGE 2 ISSUE
Rev.	Date	Description
STATUS		
PLANNING		
PROJECT		
HERBATA DATA CENTRE CAMPUS		
PROJECT ADDRESS		
NAAS, CO. KILDARE		
DWG TITLE		
PROPOSED SITE SECTIONS - SHEET 2		
DWG NO.		
22217-RKD-ZZ-ZZ-DR-A-1018		
REV.	DRAWING PROJECT NO.	22217
PD5	S3	SCALE VARIES
DATE	03/11/2023	DRW RCD CHK KOS
RKD		
RKD Architects Ltd 17 Ardara Road Dublin, D15 X111, Ireland Tel: +353 (0)1 854 1000		
BSM		
Donnachadh O'Brien & Associates Consulting Engineers		