



A1069 - PROPOSED ESB SUBSTATION - EAST

1 ELEVATION 1: 100

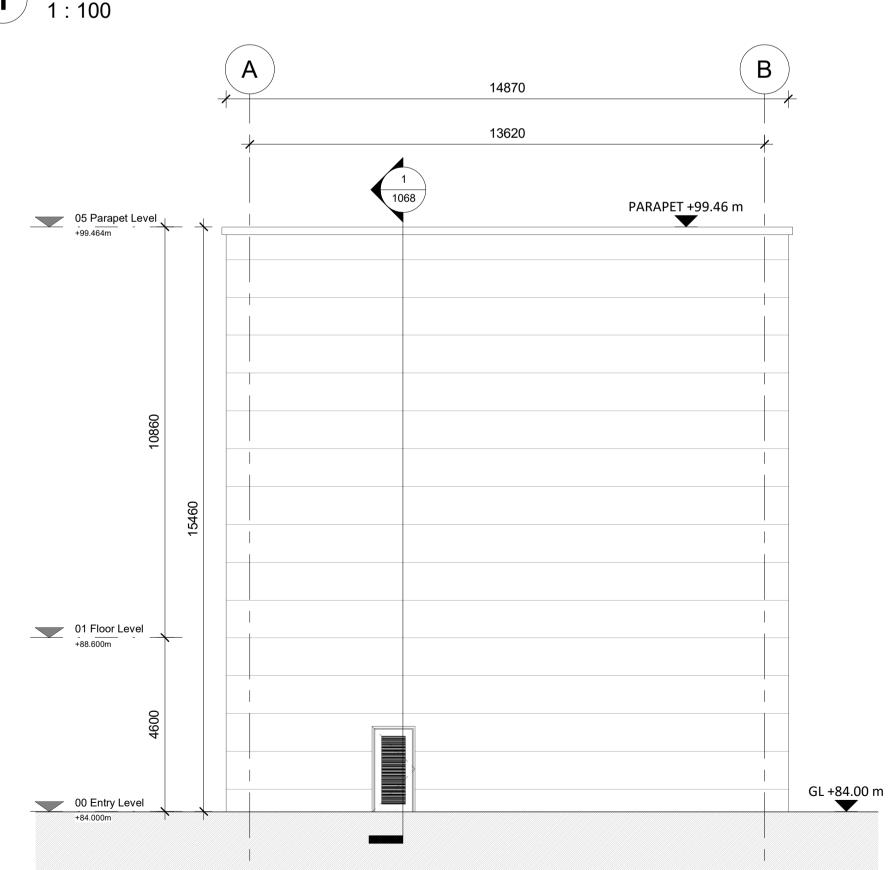

A1069 - PROPOSED ESB SUBSTATION - NORTH **4 ELEVATION** 1: 100

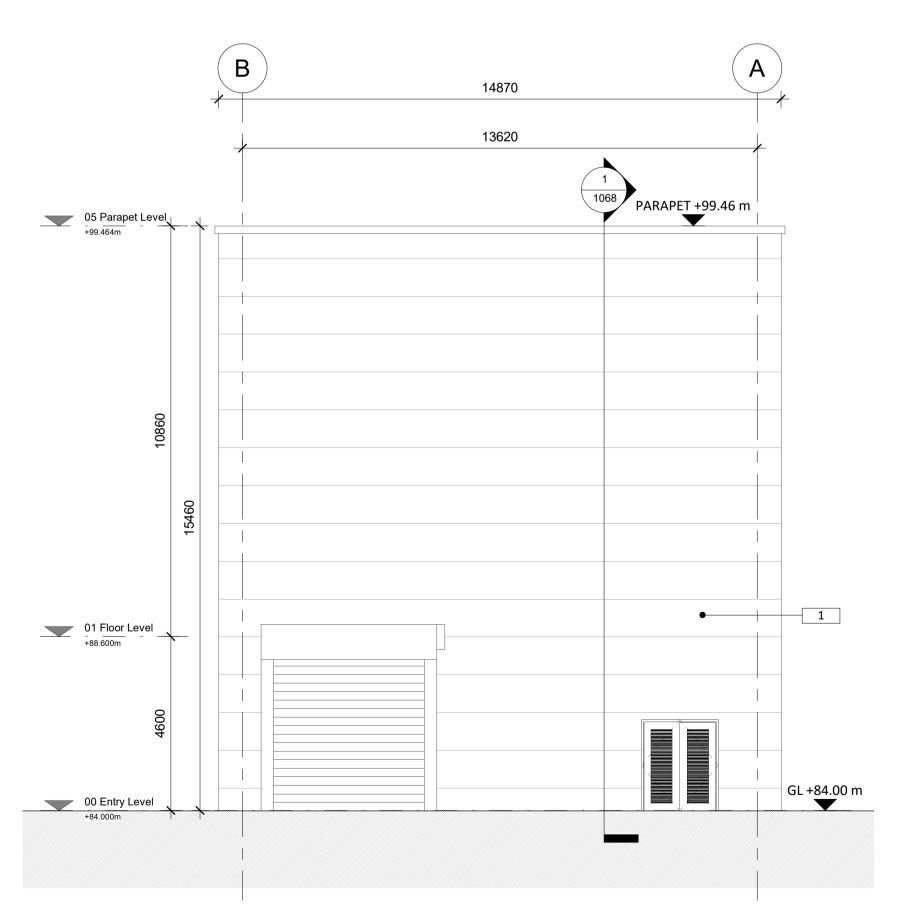

A1069 - PROPOSED ESB SUBSTATION - SOUTH **ELEVATION** 1: 100

DRAFT SUBJECT TO SEPARATE SID APPLICATION

All dimensions to be checked on site. Figured dimensions take preference over scaled dimensions. Any errors or descrepancies to be reported to the Architects. This modified by the recipient.



Copyright and ownership of this drawing is vested in RKD Copyright and ownership of this drawing is vested in RKD Architects, whose prior written consent is required for its use, reproduction or for publication to any third party. All rights reserved by the law of copyright and by international copyright conventions are reserved to RKD Architects and may be protected by court proceedings for damages and/or injunctions and costs.

RKD Architects' Quality Management Systems are certified to ISO 9001:2015. to ISO 9001:2015.

LEGEND


1. PROPRIETARY INSULATED METAL CLADDING SYSTEM ON STEEL STRUCTURE (EUROBOND FLAT PROFILE PANELS OR OTHER APPROVED) TO DATA HALL AREA. COLOUR TONE - LIGHT GREY.


2. RENDER FINISH IN SELECTED COLOUR.


3. SELECTED PARALON OR OTHER APPROVED ROOF FINISH LAID TO MANUFACTURERS SPECIFICATION ON STEEL STRUCTURE TO ENGINEERS FUTURE DETAILS.

4. 2.4m HIGH PALLISADE SECURITY FENCE AROUND COMPOUND AREA.

5. 2.4m HIGH SWING GATE IN PALLISADE FENCE.

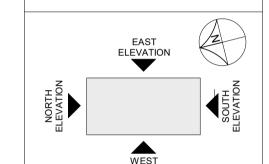

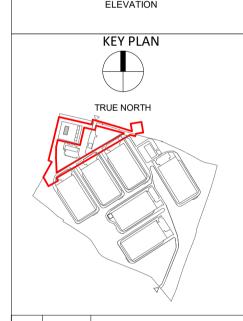

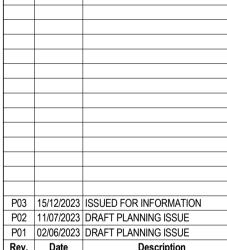

INFORMATION

PROJECT ELECTRIC SUBSTATION

PROJECT NAAS, CO. KILDARE

DWG TITLE PROPOSED ESB SUBSTATION -**ELEVATIONS (SHEET 1 OF**

22217-RKD-ZZ-ZZ-DR-A-1069

PROJECT NO. 22217
SCALE 1:100 DATE 11/07/2023 DRN AMG CHK KOS







DONNACHADH O'BRIEN