


LEGEND

GENERAL


- Area to Which Application Relates
- Area Subject of Separate SID Application
- Proposed Buildings. Refer to RKD-ZZ-DR-A-1010
- District Heating. Refer to RKD-ZZ-DR-A-1010
- Above Ground Installations. Refer to RKD-ZZ-DR-A-1010
- Gas Network Ireland. Refer to RKD-ZZ-DR-A-1010
- Data Centre. Refer to RKD-ZZ-DR-A-1010
- Proposed Contours. Refer HDR-XX-DR-C-112210
- Existing Wayleave. Refer Survey.
- Existing Water Course. Refer Survey.
- Existing Pylon. Refer Survey.
- Existing Fulach Fiadh. Refer Survey.

BOUNDARY TREATMENTS

- Existing hedgerows to be retained
- Existing Individual Trees to be retained
- Existing Fence to be retained.
- Existing Fence to be removed.
- Proposed Security Fence to Arch. Details. Refer RKD-ZZ-DR-A-1400
- Proposed Post & Rail Fence to Arch. Details. Refer RKD-ZZ-DR-A-1400
- Proposed 1.2m stone wall. Refer Detail 08, L-0450
- Proposed Post & Wire Fence to Arch. Details. Refer RKD-ZZ-DR-A-1400
- Proposed Vegetated Headwall. Refer Detail 02, L-0451
- Proposed Hedgerow. Refer Detail 02

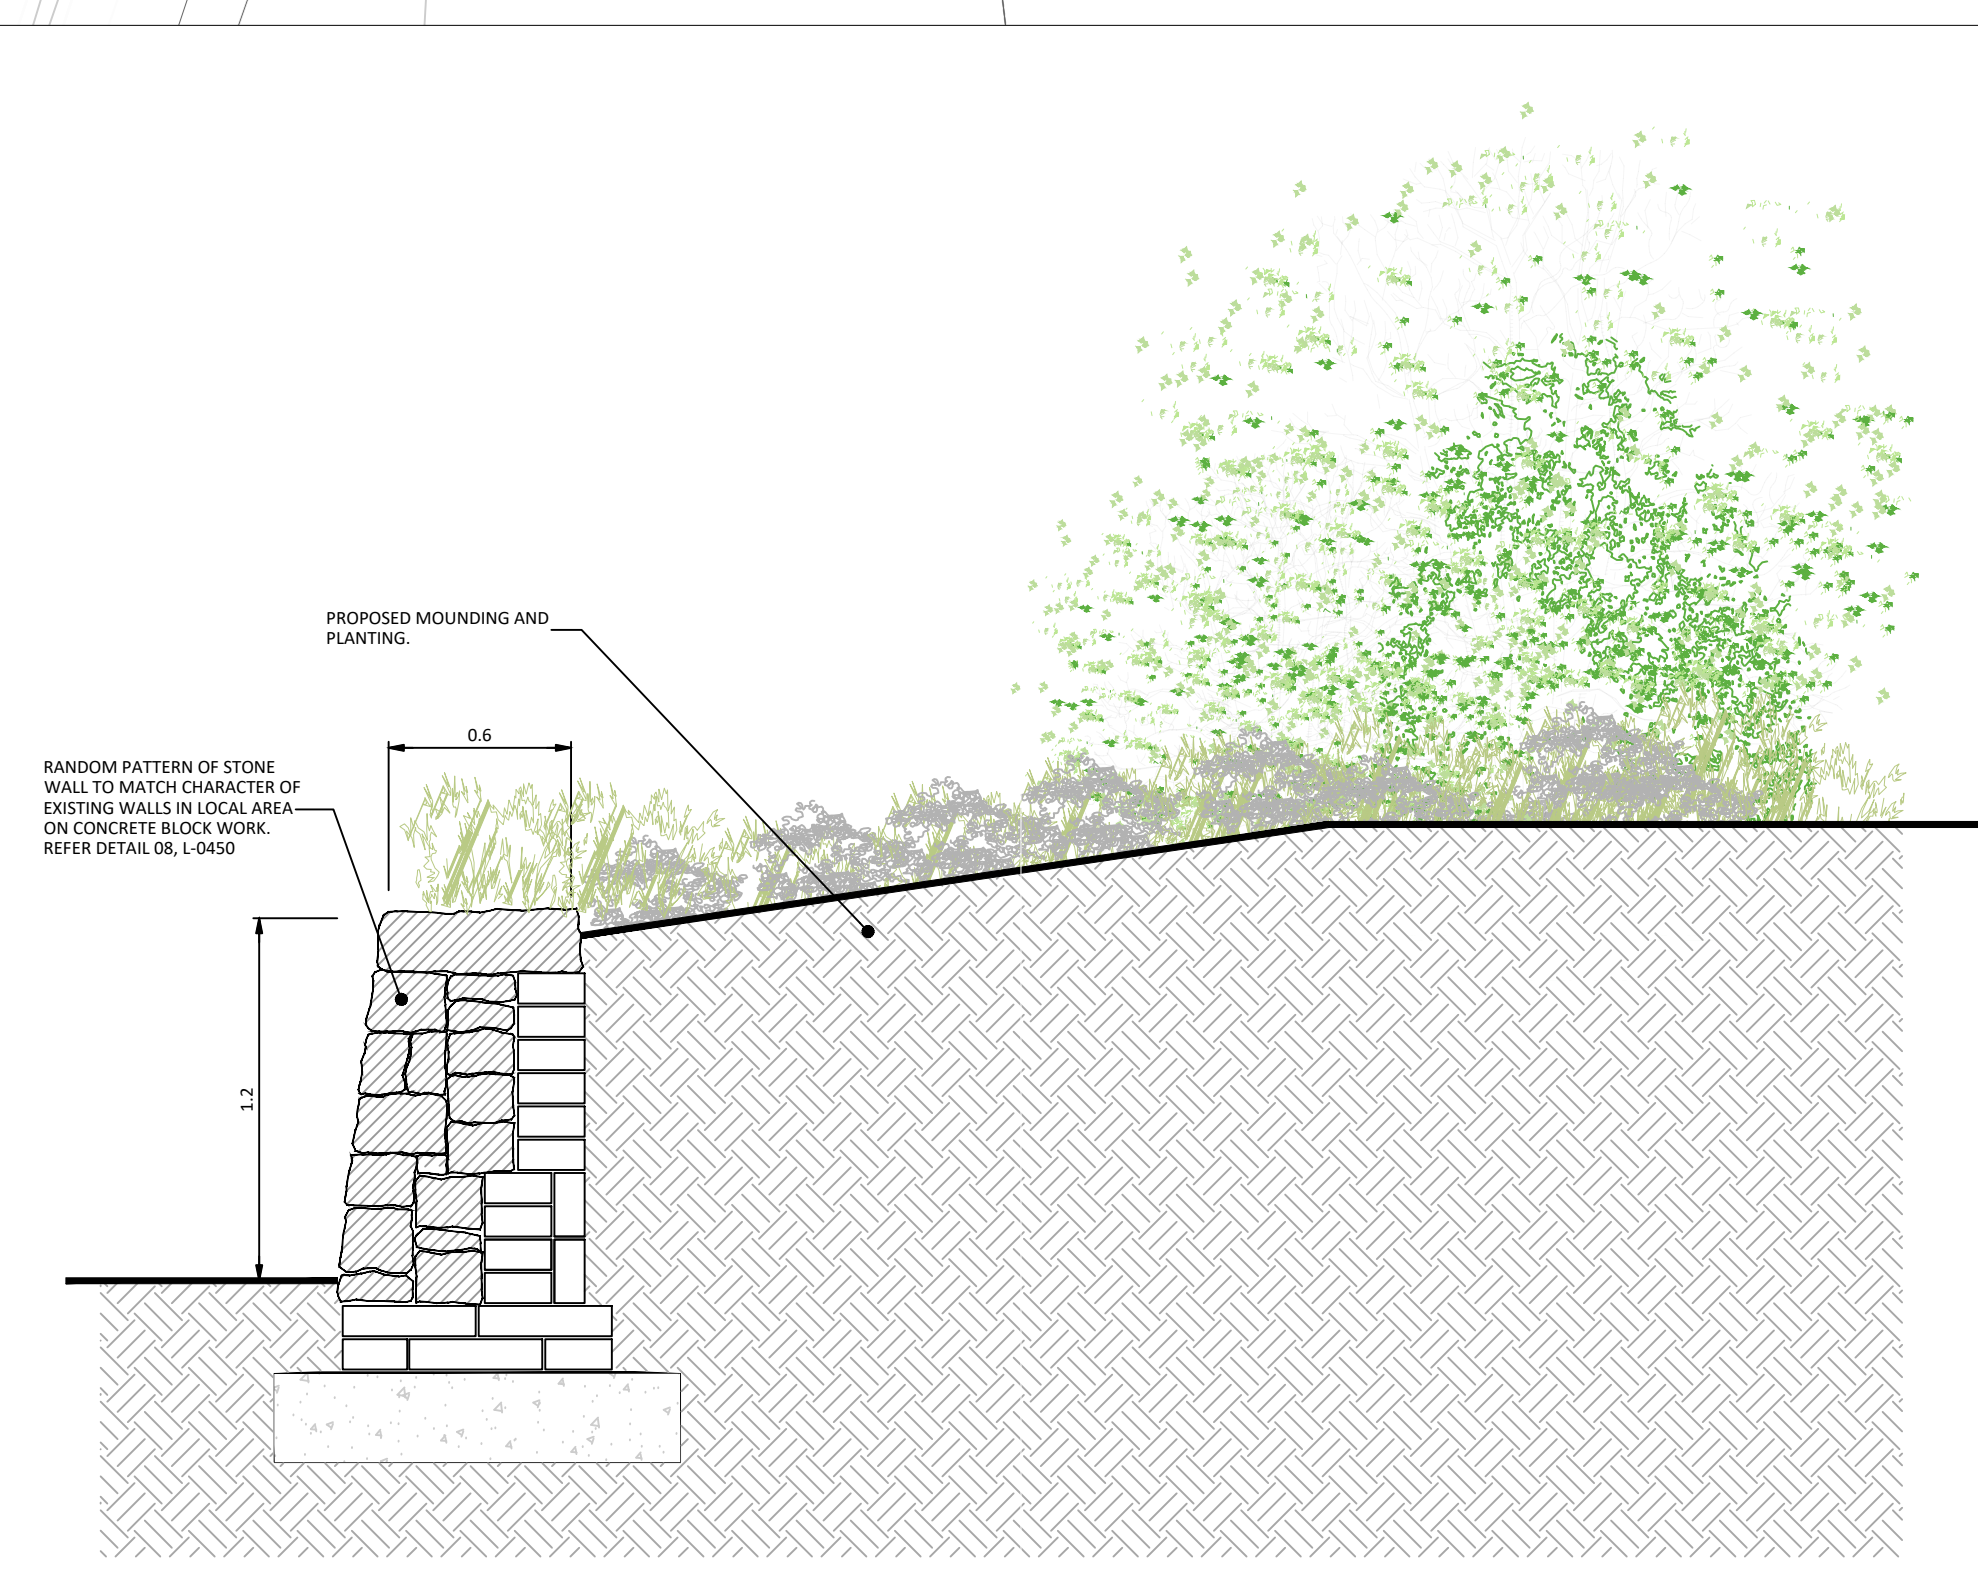

02 STONE WALL ENTRANCE BOUNDARY TREATMENT

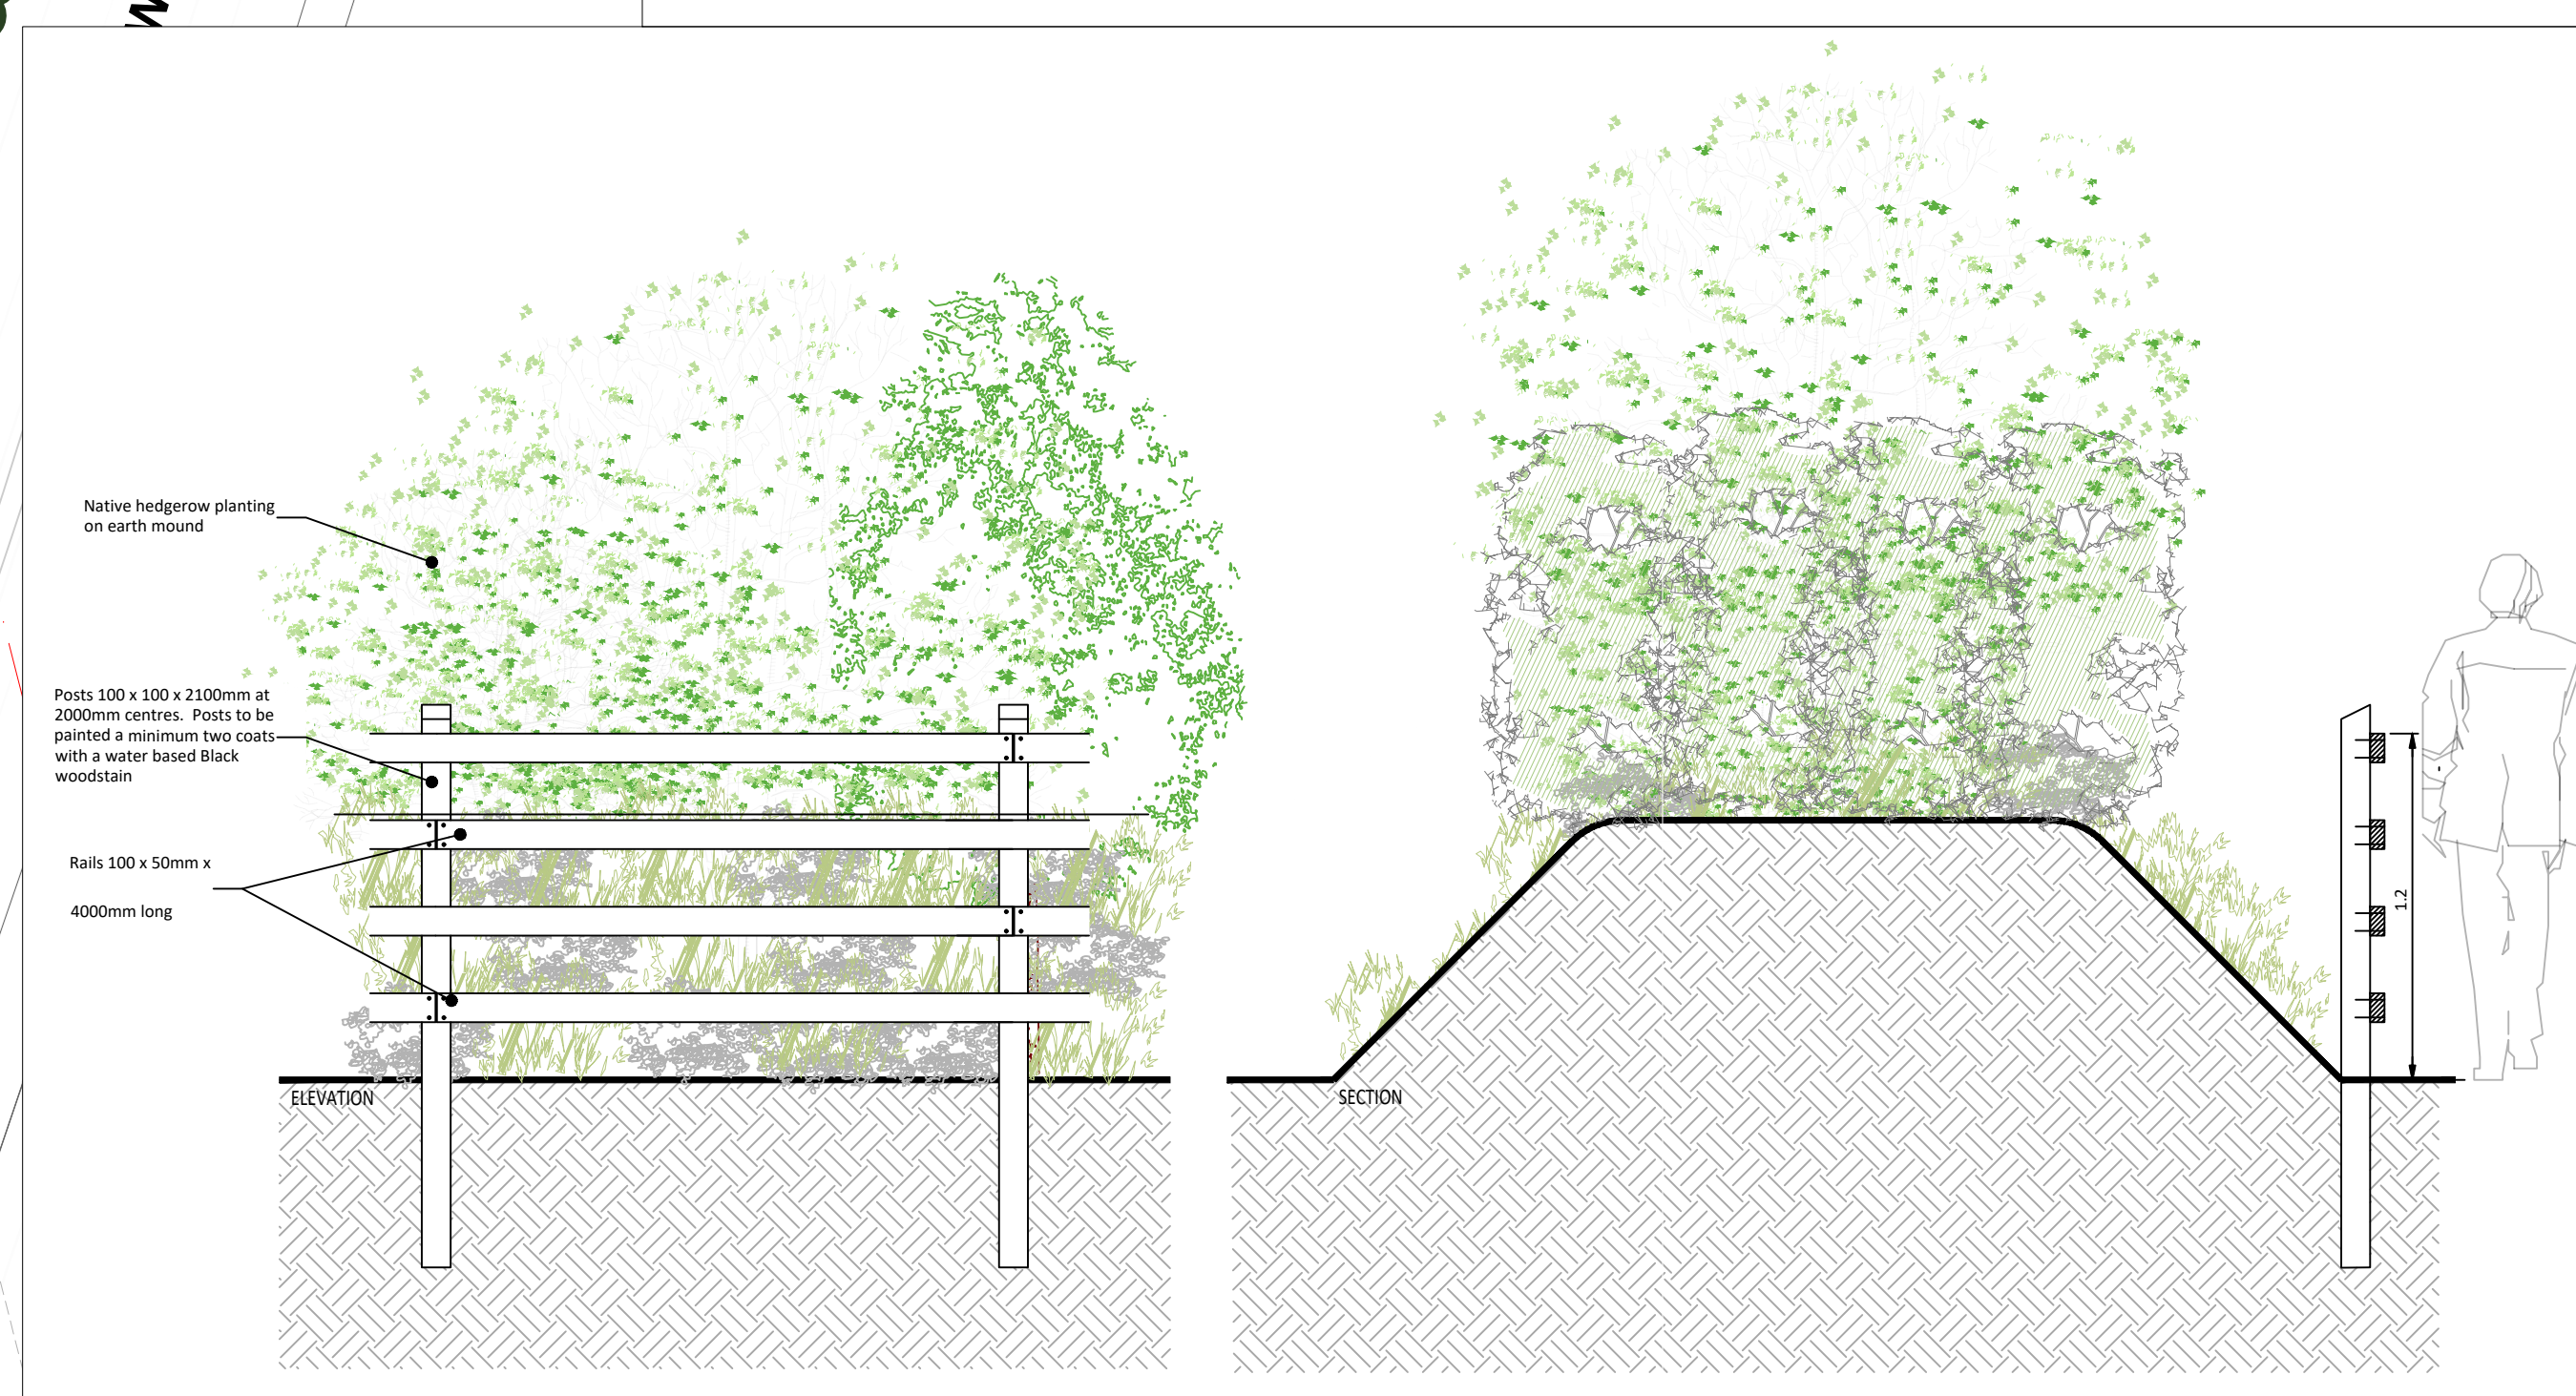

03 POST AND RAIL FENCE AND HEDGEROW BOUNDARY TREATMENT

01 LANDSCAPE BOUNDARY TREATMENT PLAN

Scale 1:500

0 50 100 150m

PLANNING

PROJECT: Herbata Data Centre Campus

PROJECT LOCATION: Naas, Co. Kildare

PROJECT NO: BSM-ZZ-DR-L-0311

REV: P01 S1 SCALE: 1:500

DATE: April 2024

BY: BM DB

RKD

BSM

DONNACHADH O'BRIEN & ASSOCIATES CONSULTING ENGINEERS