

Rev.	Date	Description
P01	26/04/2024	Issue for Planning

STATUS: PLANNING

PROJECT: Herbata Data Centre Campus

PROJECT ADDRESS: Naas, Co. Kildare

DWG TITLE: Landscape Sections
Sheet 1 of 2

DWG NO.: BSM-ZZ-ZZ-DR-L-0401

REV. STATUS PROJECT NO. 22217

P01 S1 SCALE As shown

DATE April 2024 DRN BM CHK DB

RKD
59 Northumberland Rd
Ballynagar, Dublin 4
D04 W9P6, Ireland
+353 1 666 1056
info@rkd.ie
rkd.ie

BSM
Keady House
17 Addiscombe Road,
Croydon,
CR0 6SR, United Kingdom
020 444 0700 0790 5900
Est. 1968


DONNACHADH O'BRIEN
& ASSOCIATES CONSULTING ENGINEERS

01 SECTION 01 - R409 BOUNDARY TREATMENT

Scale 1:150


02 SECTION 02 - R409 HEDGE SCREENING TREATMENT

Scale 1:100

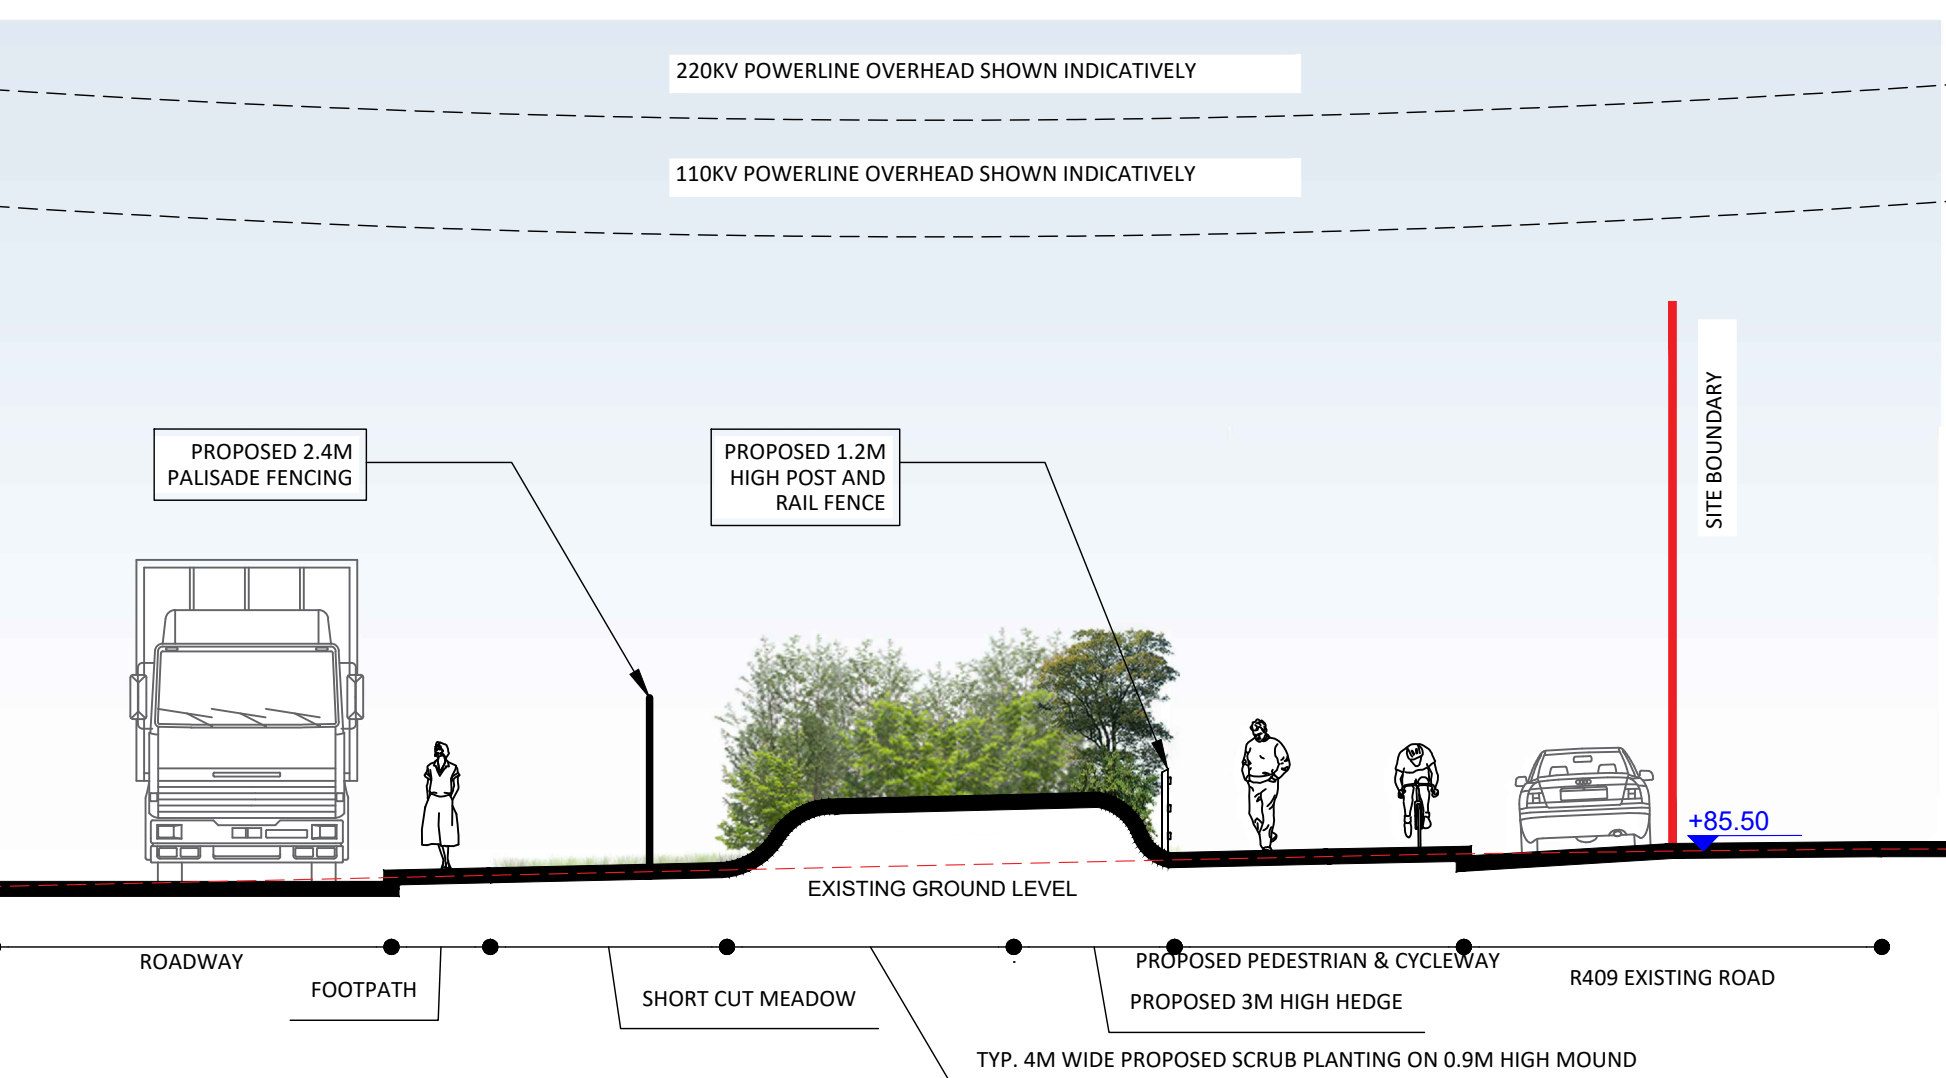


03 SECTION 03 - DC 4 BOUNDARY TREATMENT

Scale 1:150

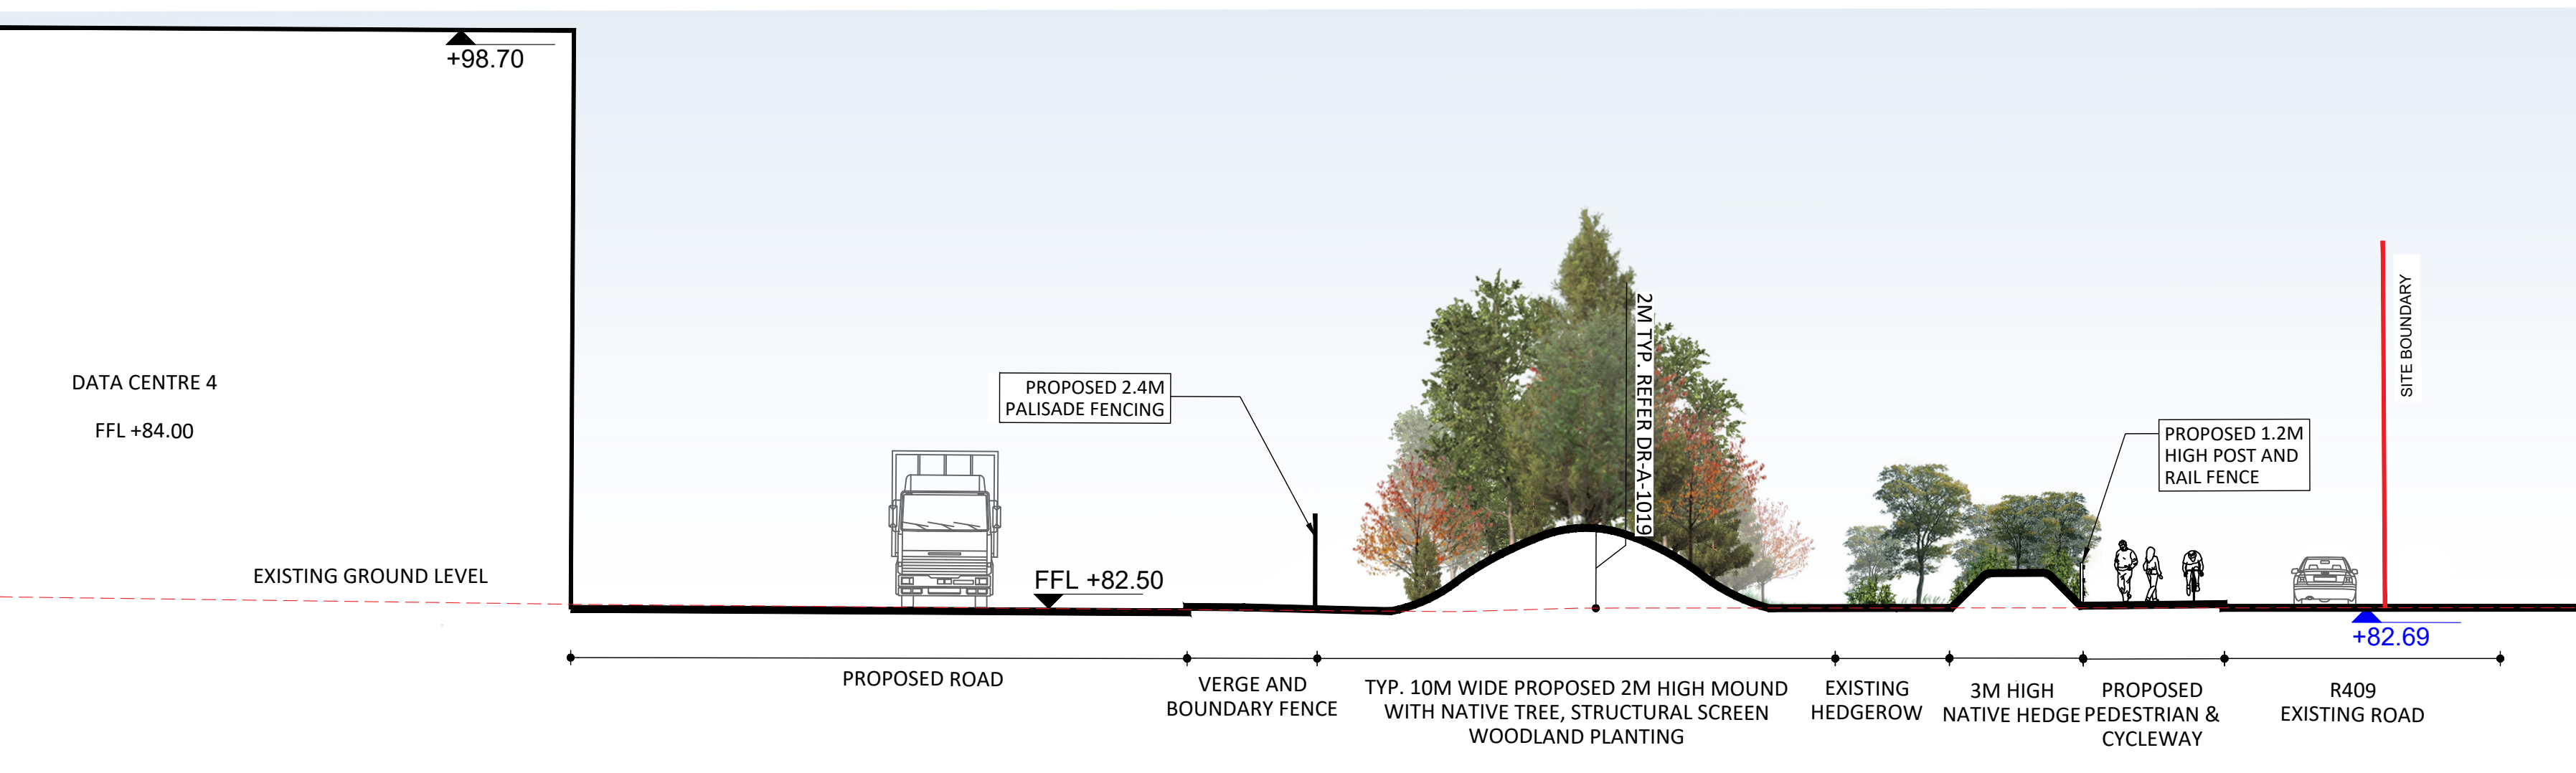


04 SECTION 04 - BOUNDARY TREATMENT M7


Scale 1:150

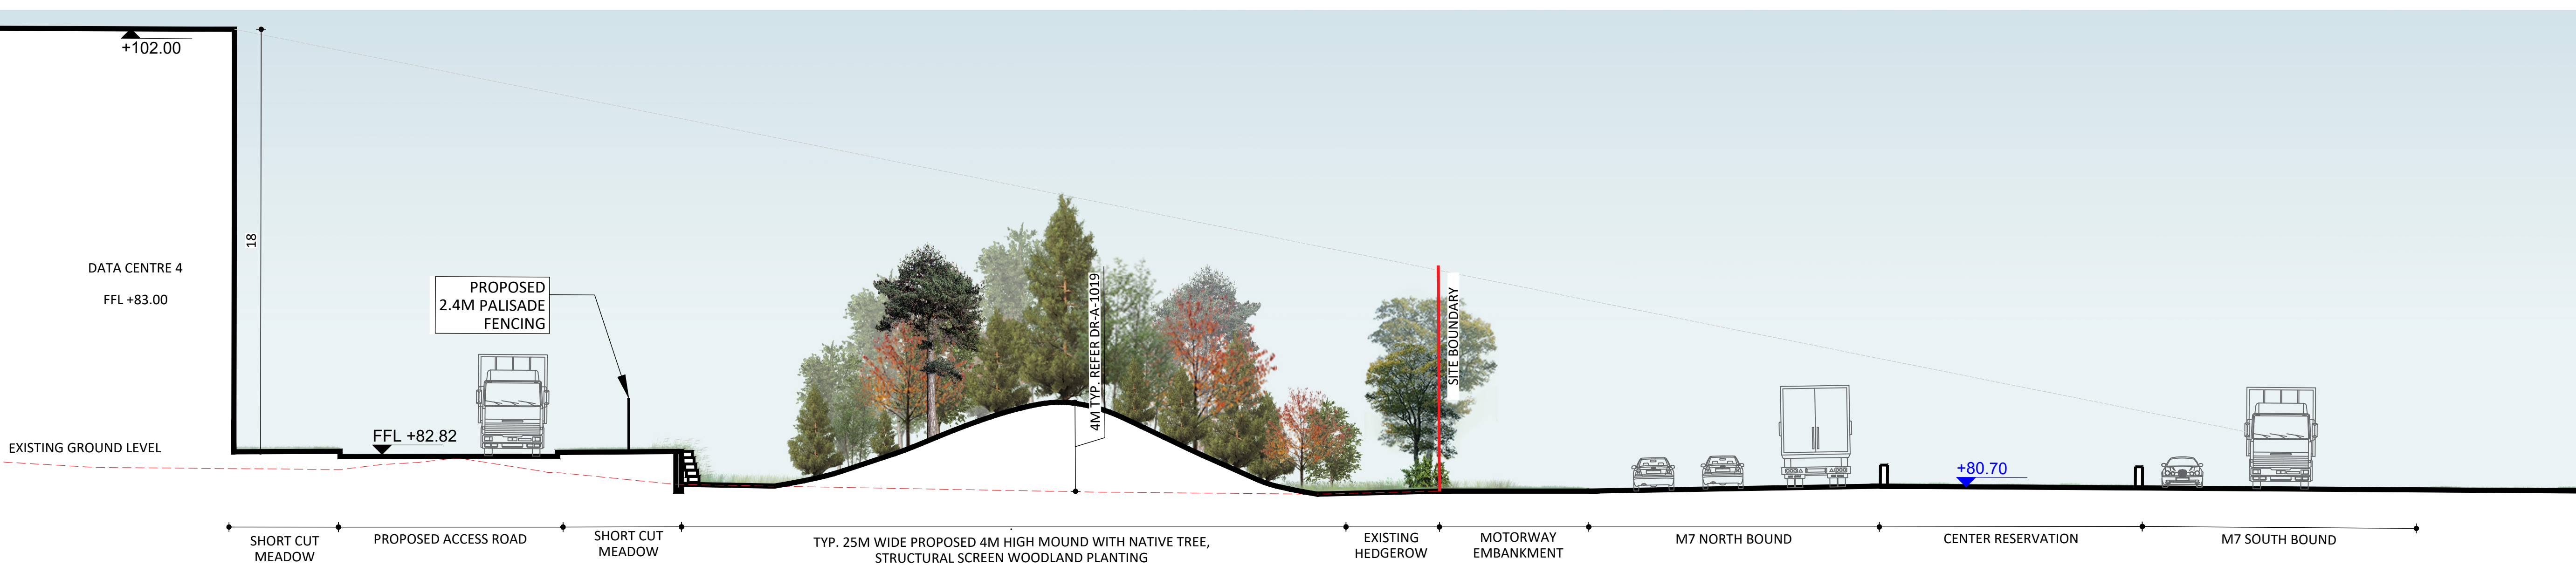

1:100

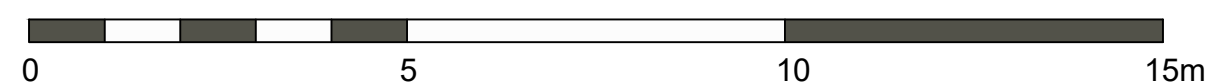

1:150

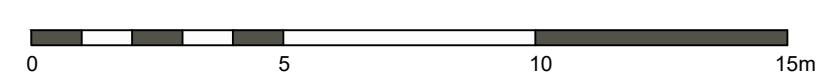

NOTE: TREES SHOWN INDICATIVELY AT 5-10 YEARS MATURITY