



- LEGEND**
- GENERAL**
- Area to Which Application Relates
 - Area Subject of Separate SID Application
 - Proposed Buildings. Refer to RKD-ZZ-ZZ-DR-A-1010
 - District Heating. Refer to RKD-ZZ-ZZ-DR-A-1010
 - Above Ground Installations. Refer to RKD-ZZ-ZZ-DR-A-1010
 - Gas Network Ireland. Refer to RKD-ZZ-ZZ-DR-A-1010
 - Data Centre. Refer to RKD-ZZ-ZZ-DR-A-1010
 - Proposed Contours. Refer to HDR-XX-XX-DR-C-112210
 - Existing Wayleave. Refer Survey.
 - Existing Water Course. Refer Survey.
 - Existing Pylon. Refer Survey.
 - Existing Fulach Fiadh. Refer Survey.
 - Existing Underground Archeology with exclusion zone
- BOUNDARY TREATMENTS**
- Existing hedgerows to be retained
 - Existing Individual Trees to be retained
 - Existing Fence to be retained.
 - Existing Fence to be removed.
 - Proposed Security Fence to Arch. Details. Refer RKD-ZZ-ZZ-DR-A-1400
 - Proposed Post & Rail Fence to Arch. Details. Refer RKD-ZZ-ZZ-DR-A-1400
 - Proposed 1.2m stone wall. Refer Detail 08, L-0450
 - Proposed Post & Wire Fence to Arch. Details. Refer RKD-ZZ-ZZ-DR-A-1400
 - Proposed Vegetated Headwall. Refer Detail 02, L-0451
 - Proposed Hedgerow. Refer Detail 02
 - Proposed Mammal Passes in Fences (500mm width x 200 mm height gaps) to RKD drawing 22217-RKD-ZZ-ZZ-DR-A-1400.

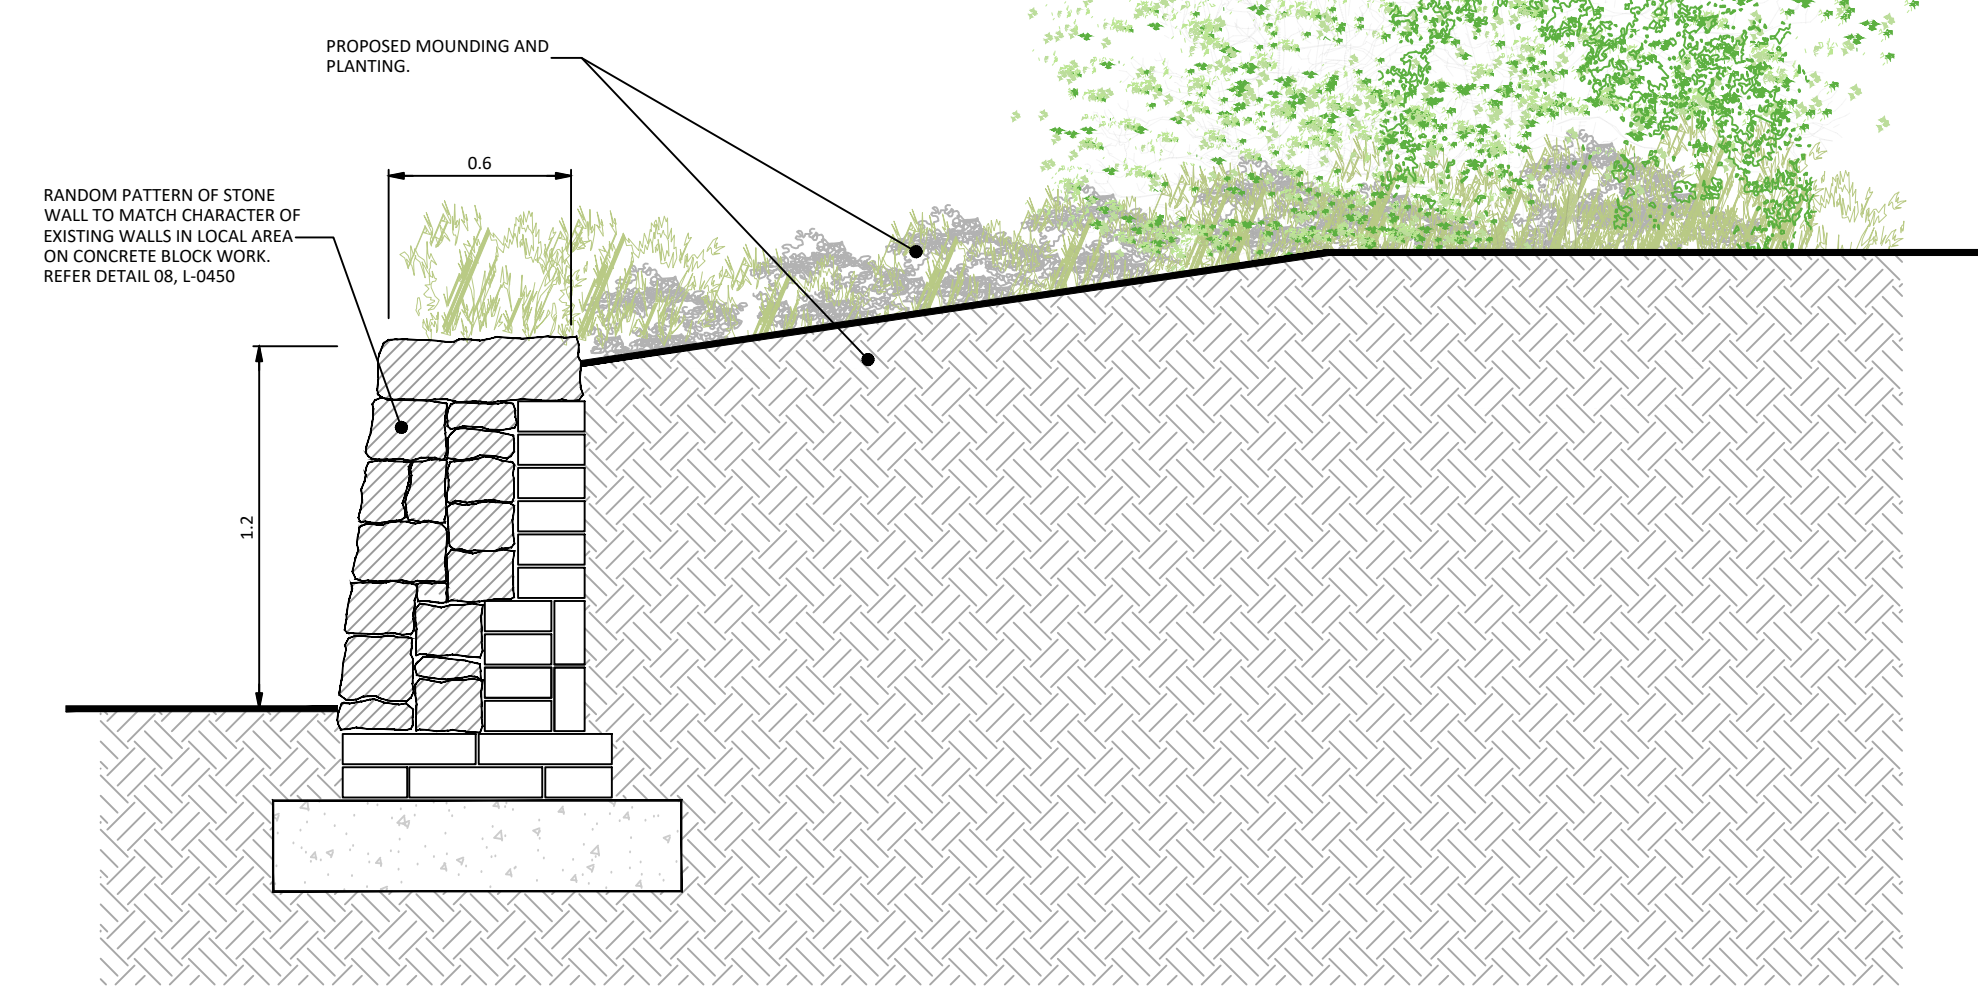

02 STONE WALL ENTRANCE BOUNDARY TREATMENT

SCALE 1:25

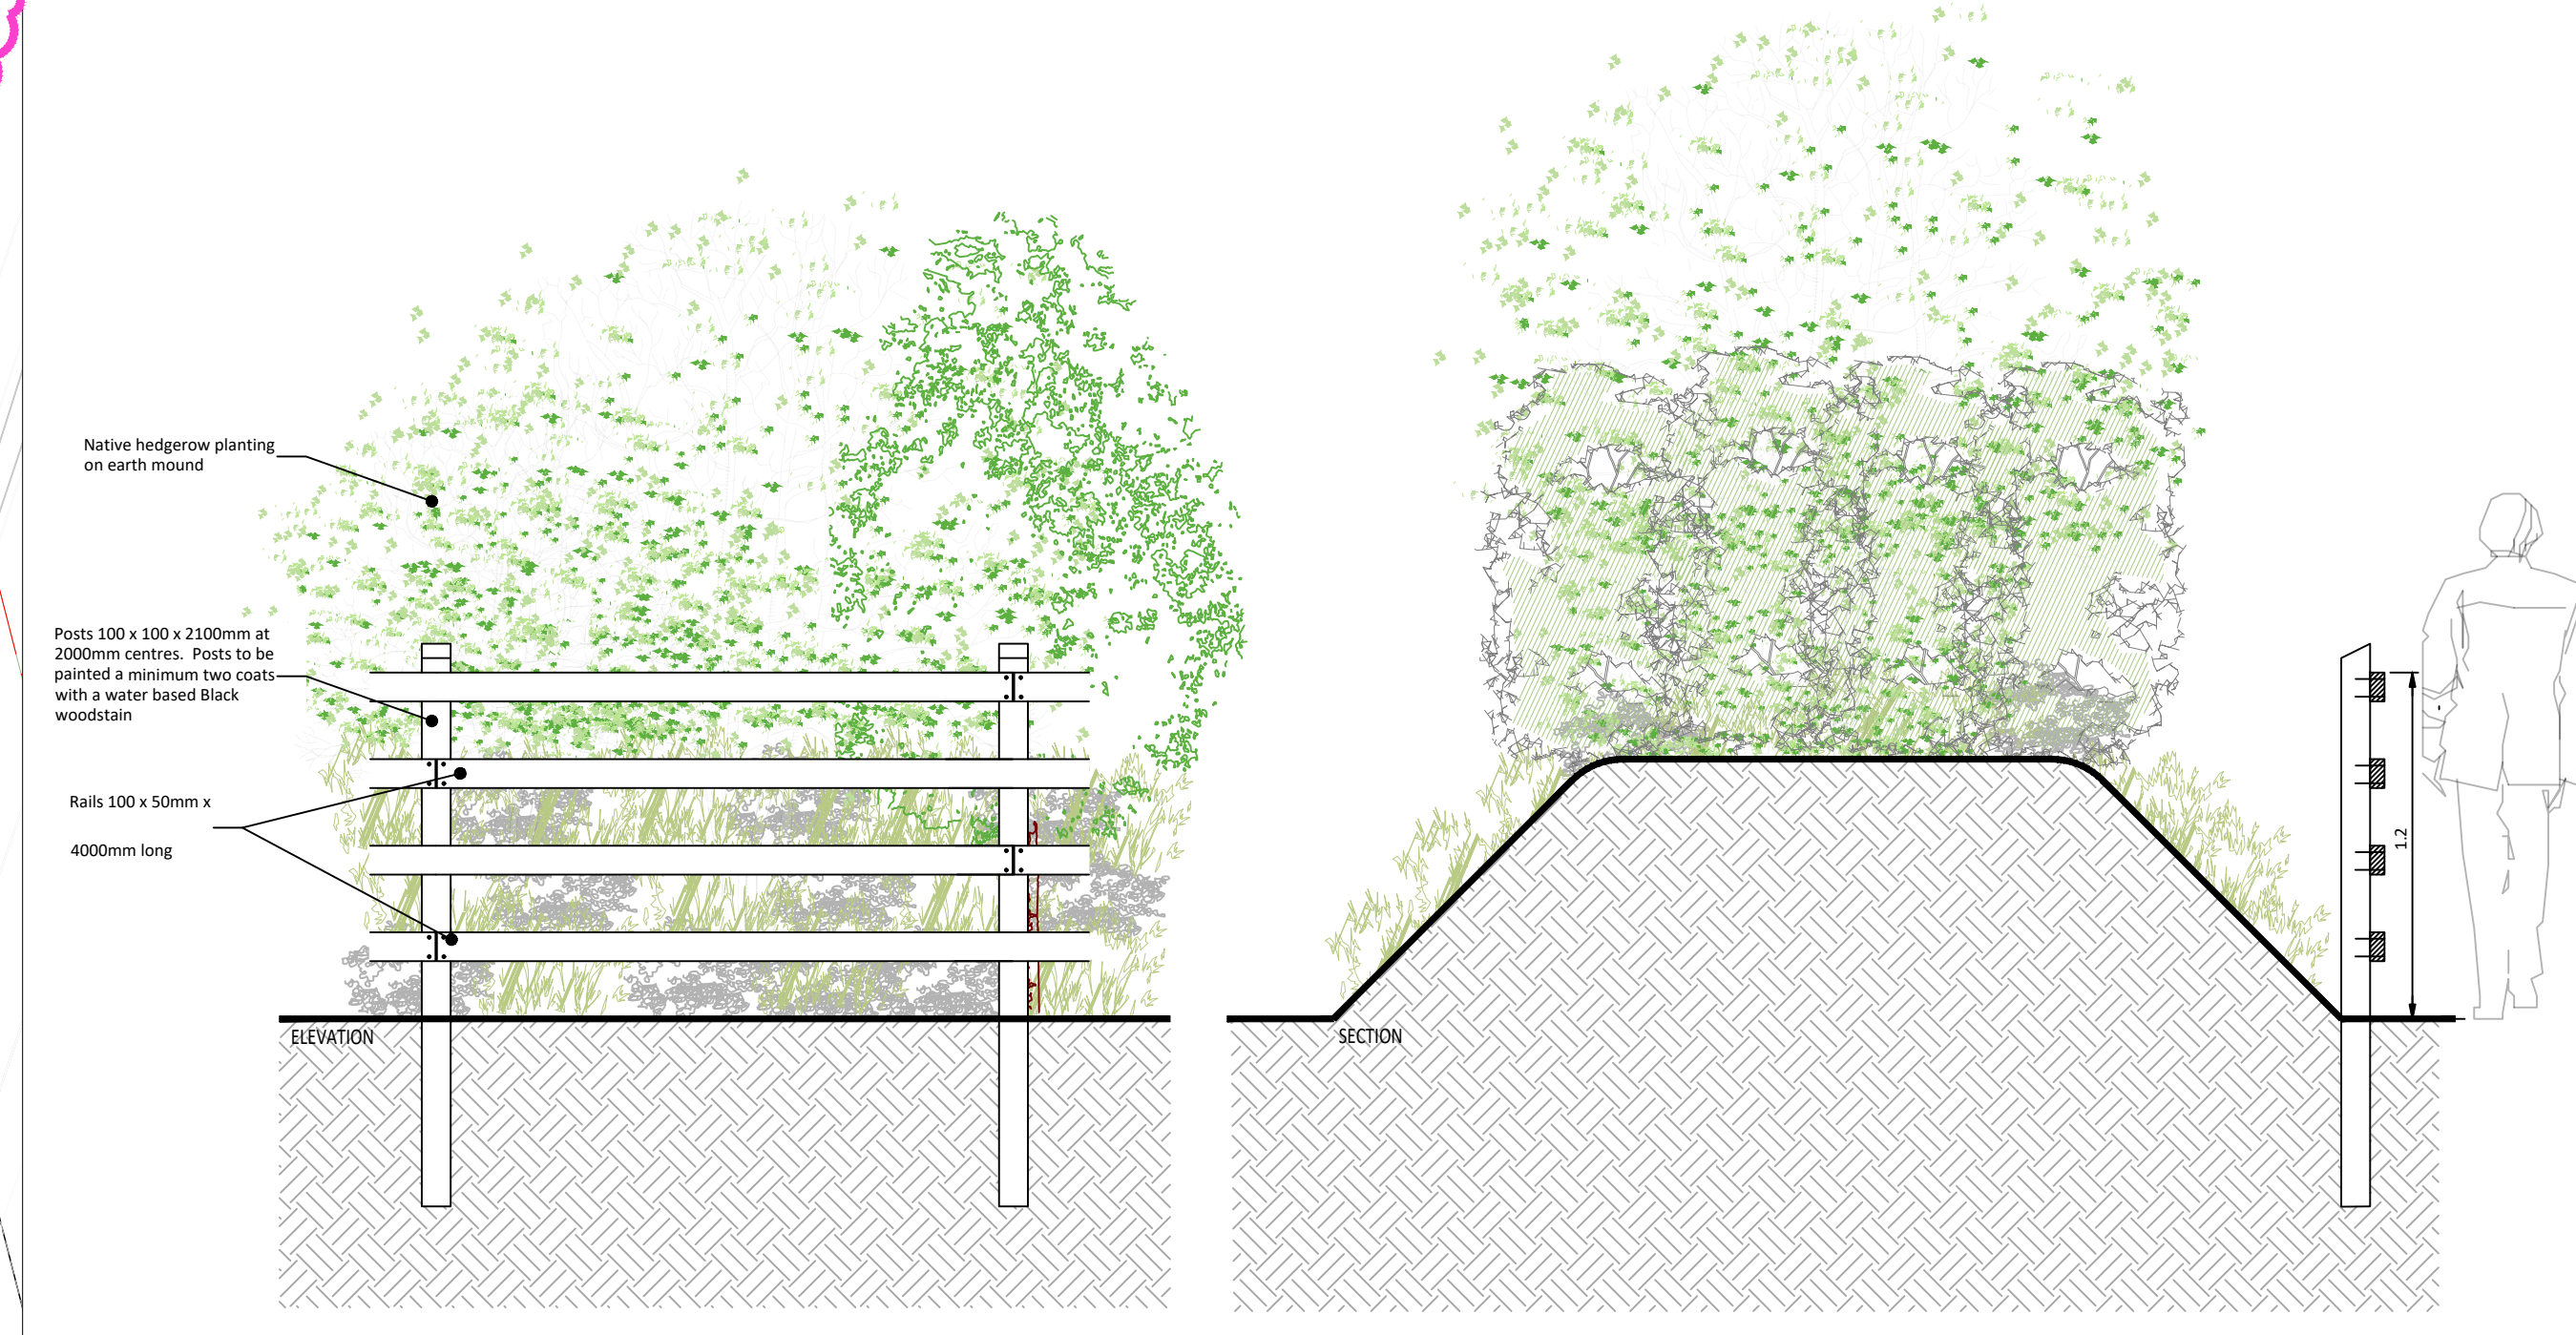

03 POST AND RAIL FENCE AND HEDGEROW BOUNDARY TREATMENT

SCALE 1:25

HERBATA
GREEN ENERGY DATA

Copyright and ownership of this drawing is vested in RCD Architects. Where and when created is required to be used, reproduction or for publication to any third party. All rights reserved by the law of copyright and by intellectual property conventions are reserved to RCD Architects and shall be protected by civil proceedings for damages under the Copyright Act 1962. RCD Architects Quality Management Systems are certified to ISO 9001:2015.

01

02

PROJECT: Herbata Data Centre Campus

PROJECT LOCATION: Naas, Co. Kildare

DWG TITLE: Landscape Boundary Treatments Plan

DWG NO: BSM-ZZ-ZZ-DR-L-0311

REV: 01

DATE: June 2025

SCALE: 1:1000

DATE: June 2025

BY: AK

CHK: DB

RKD

Donnagh O'Brien & Associates Consulting Engineers

1995-1996 1997 1998 1999 