




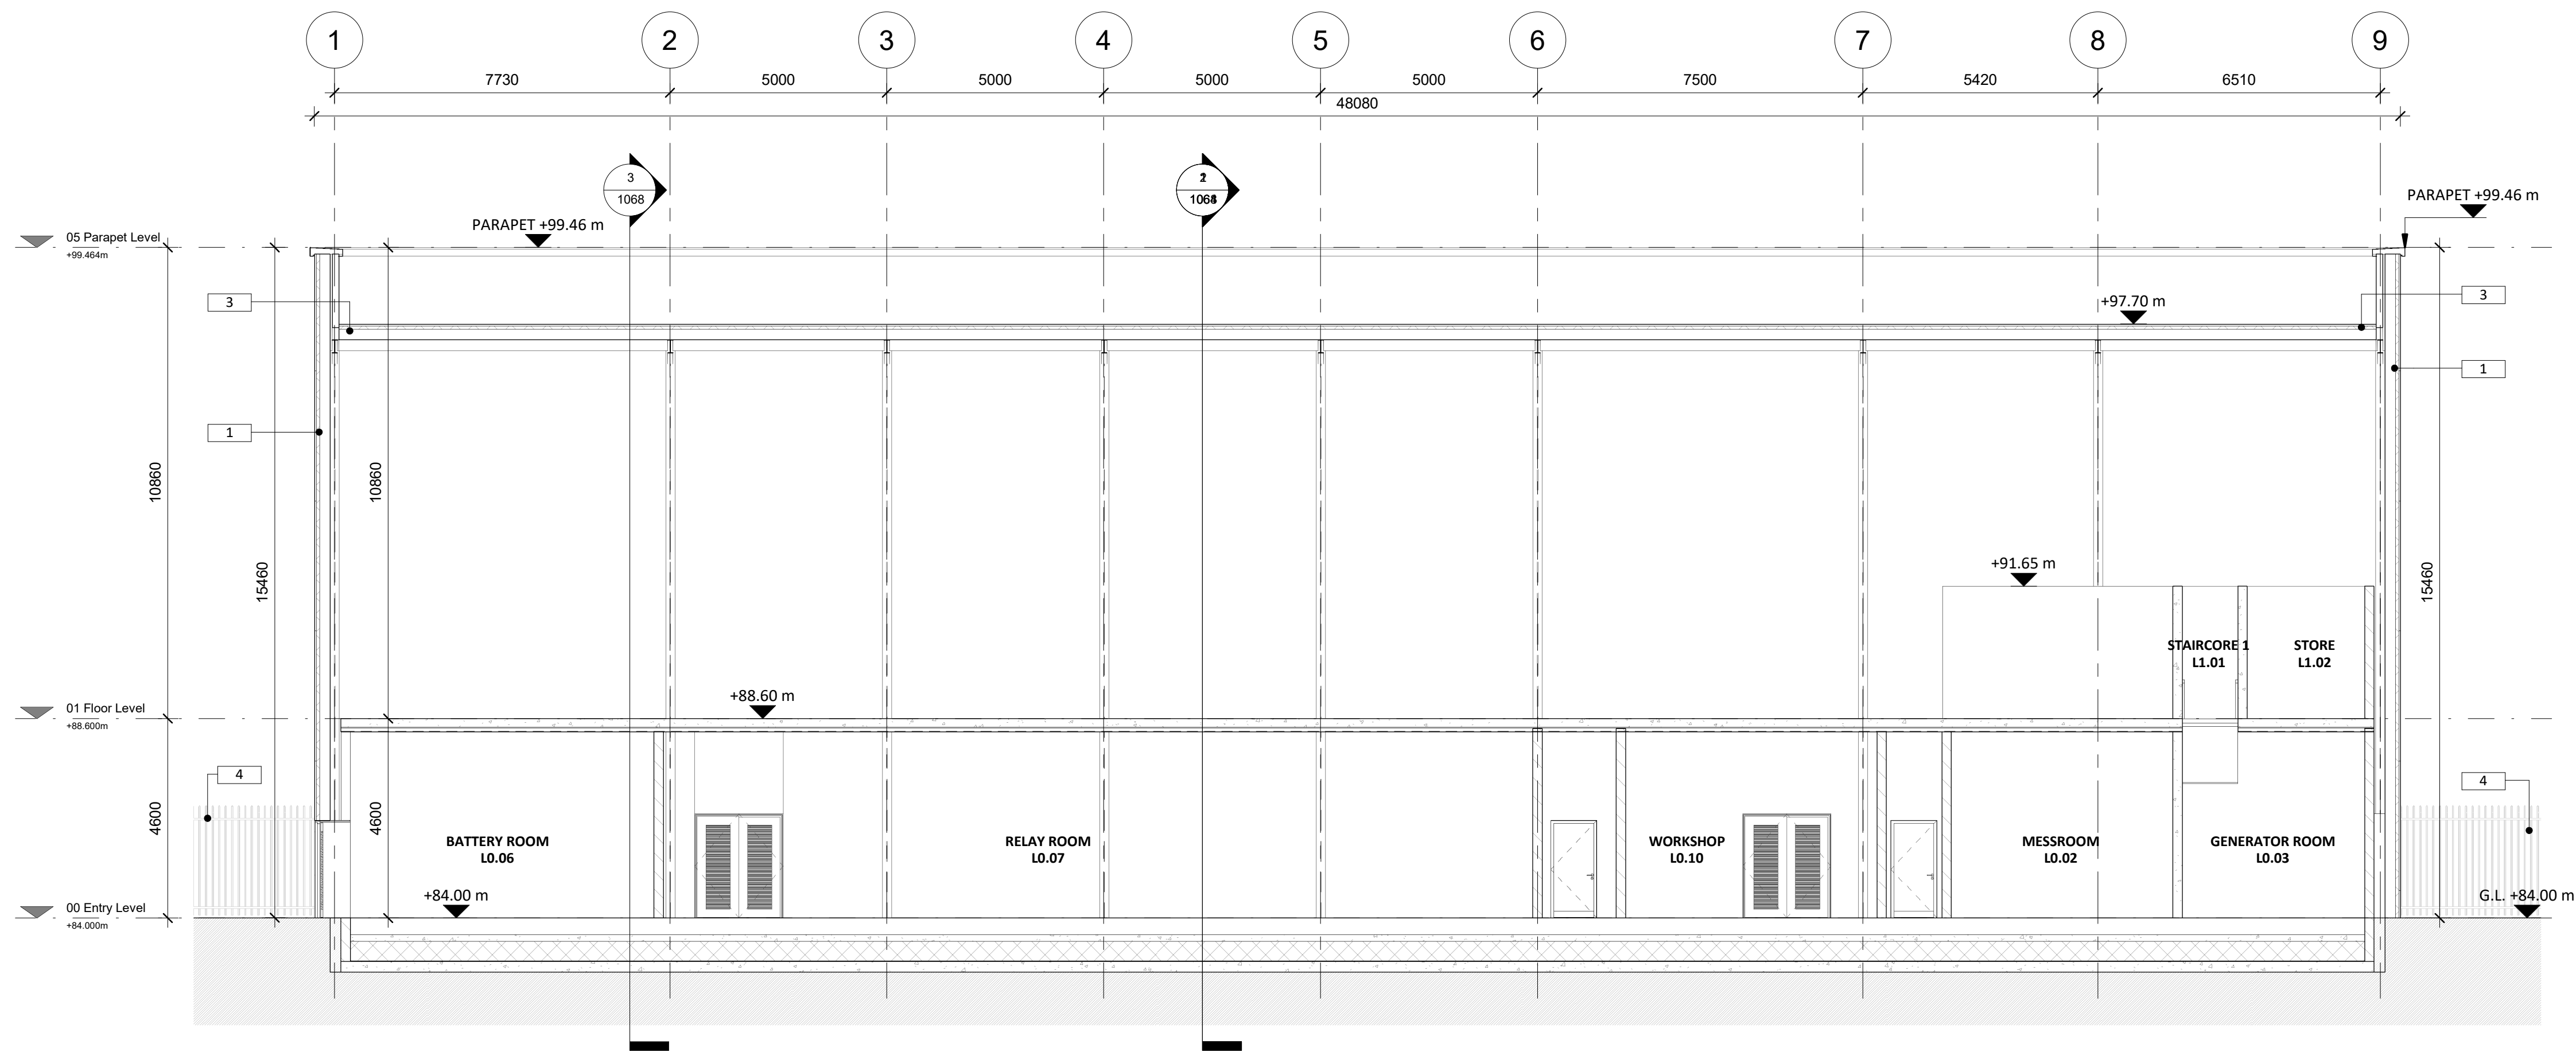



1 **A1068 - PROPOSED GIS BUILDING - SECTION A-A**
1 : 100

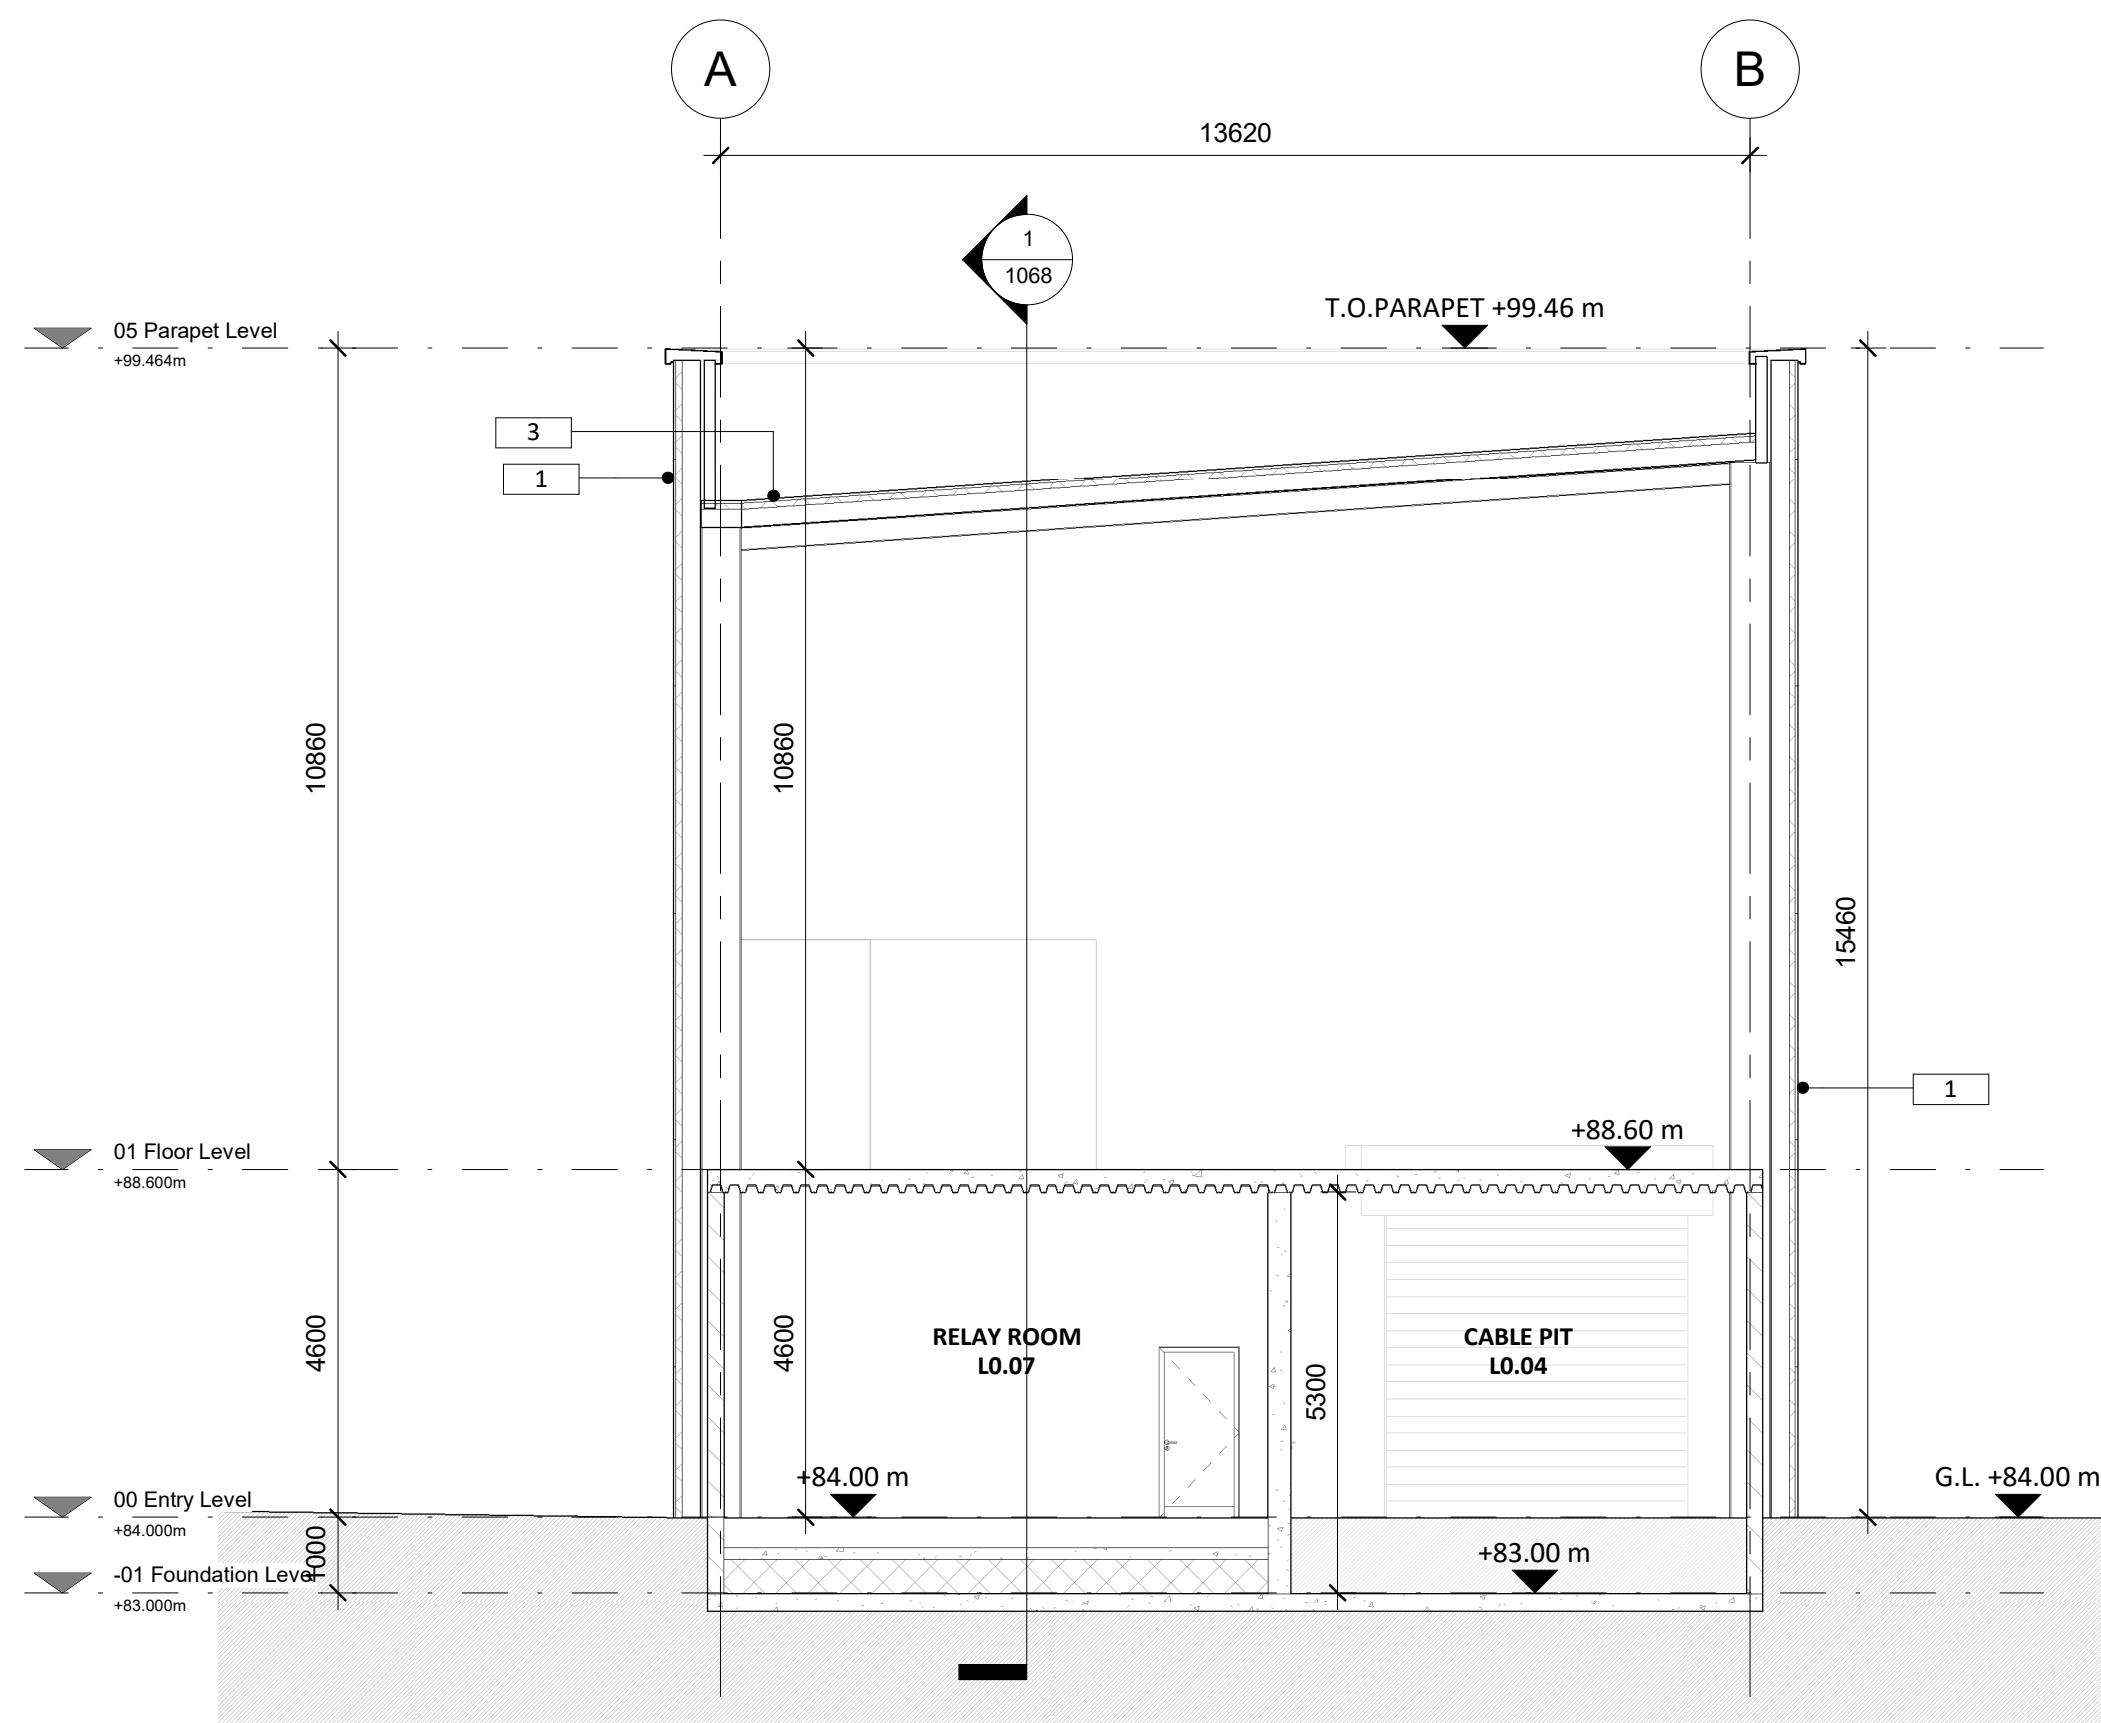

2 **A1068 - PROPOSED GIS BUILDING - SECTION B-B**
1 : 100

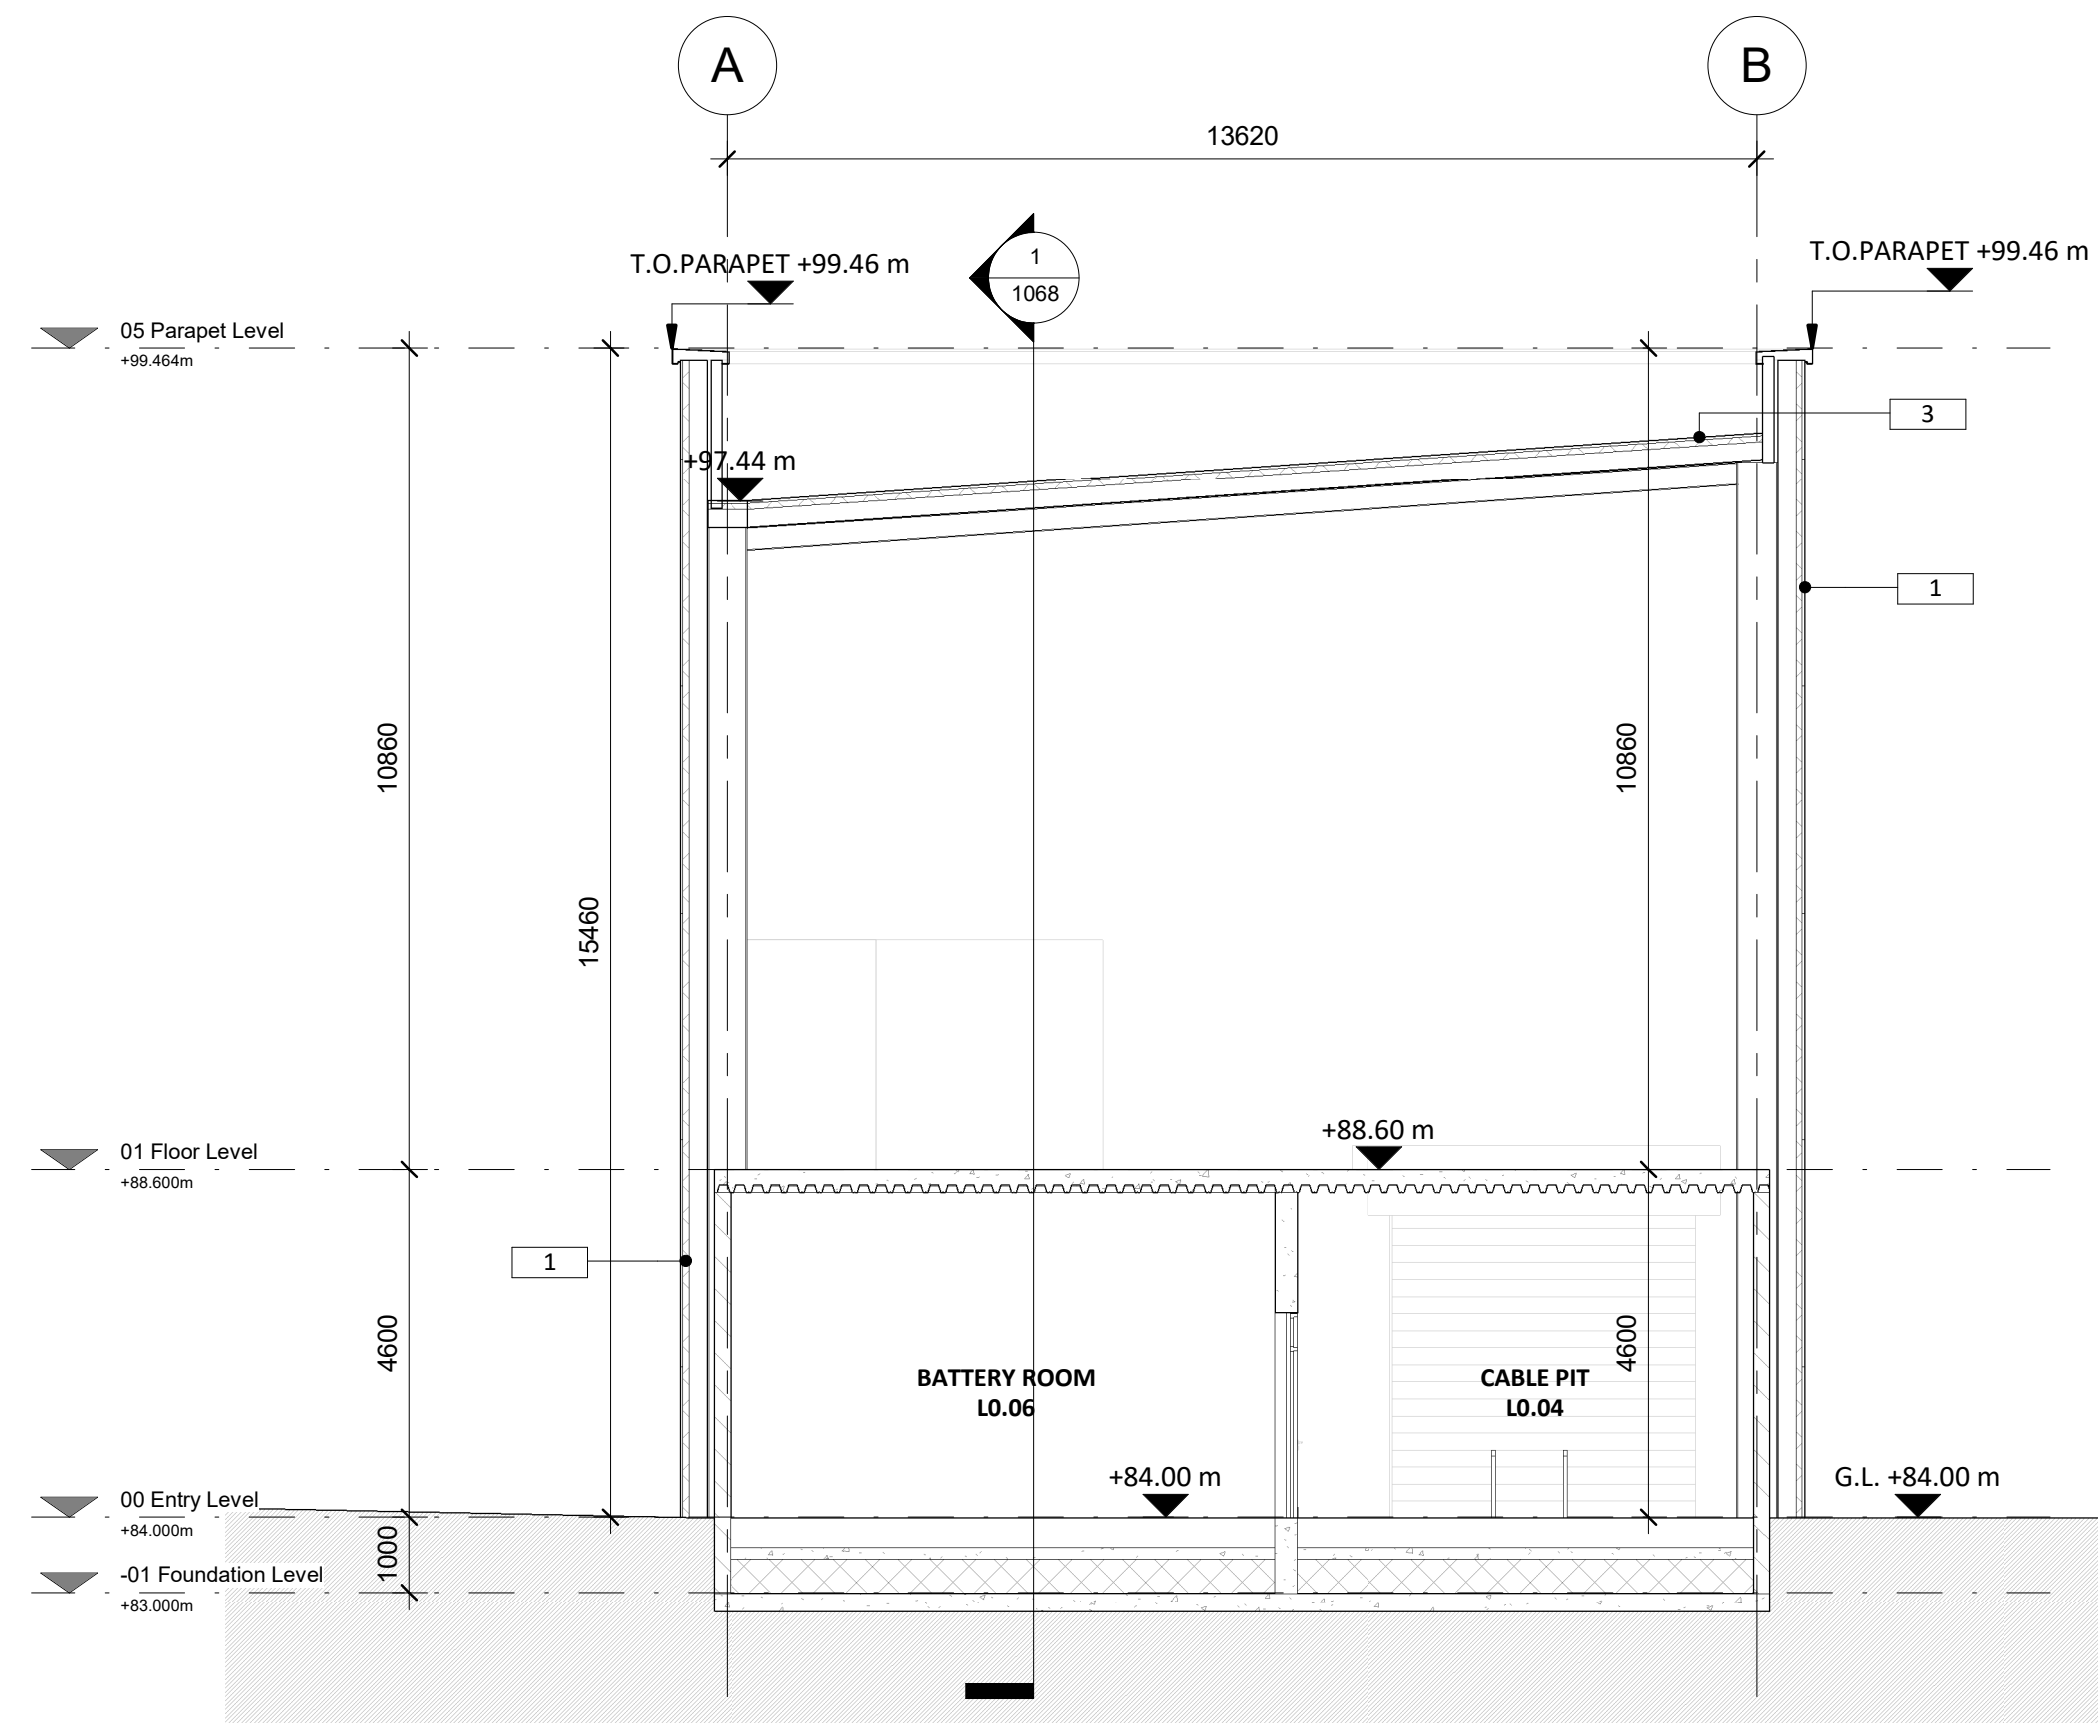

3 **A1068 - PROPOSED GIS BUILDING - SECTION C-C**
1 : 100

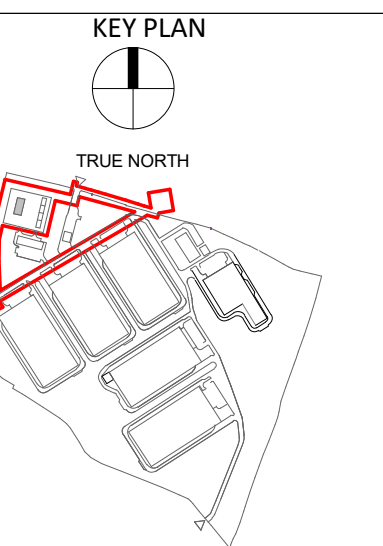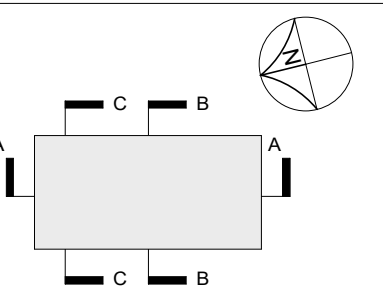

P04	15/07/2025	ISSUED FOR PLANNING
P03	14/08/2023	UPDATED PLANNING ISSUE
P02	11/07/2023	DRAFT PLANNING ISSUE
P01	02/06/2023	DRAFT PLANNING ISSUE

Rev.	Date	Description
------	------	-------------

STATUS **PLANNING**

PROJECT **HERBATA DC CAMPUS**

PROJECT ADDRESS **ESB SUBSTATION**

PROJECT ADDRESS **NAAS, CO. KILDARE**

DWG TITLE **PROPOSED GIS BUILDING - SECTIONS**

DWG NO. **22217-RKD-ZZ-ZZ-DR-A-1068**

REV.	STATUS	PROJECT NO.
P04	S3	22217

DATE	DRN	AMG	CHK	KOS
------	-----	-----	-----	-----

RKD
59 Northumberland Rd
Ballybrack, Dublin 4
D04 W9P9, Ireland

BSM
Knollys House
17 Addiscombe Road,
Croydon,
CR9 3ER, United Kingdom
D: +44 (0)20 8763 5900

DONNACHADH O'BRIEN
& ASSOCIATES CONSULTING ENGINEERS