




(REAR PLATFORM REMOVED FOR CLARITY)

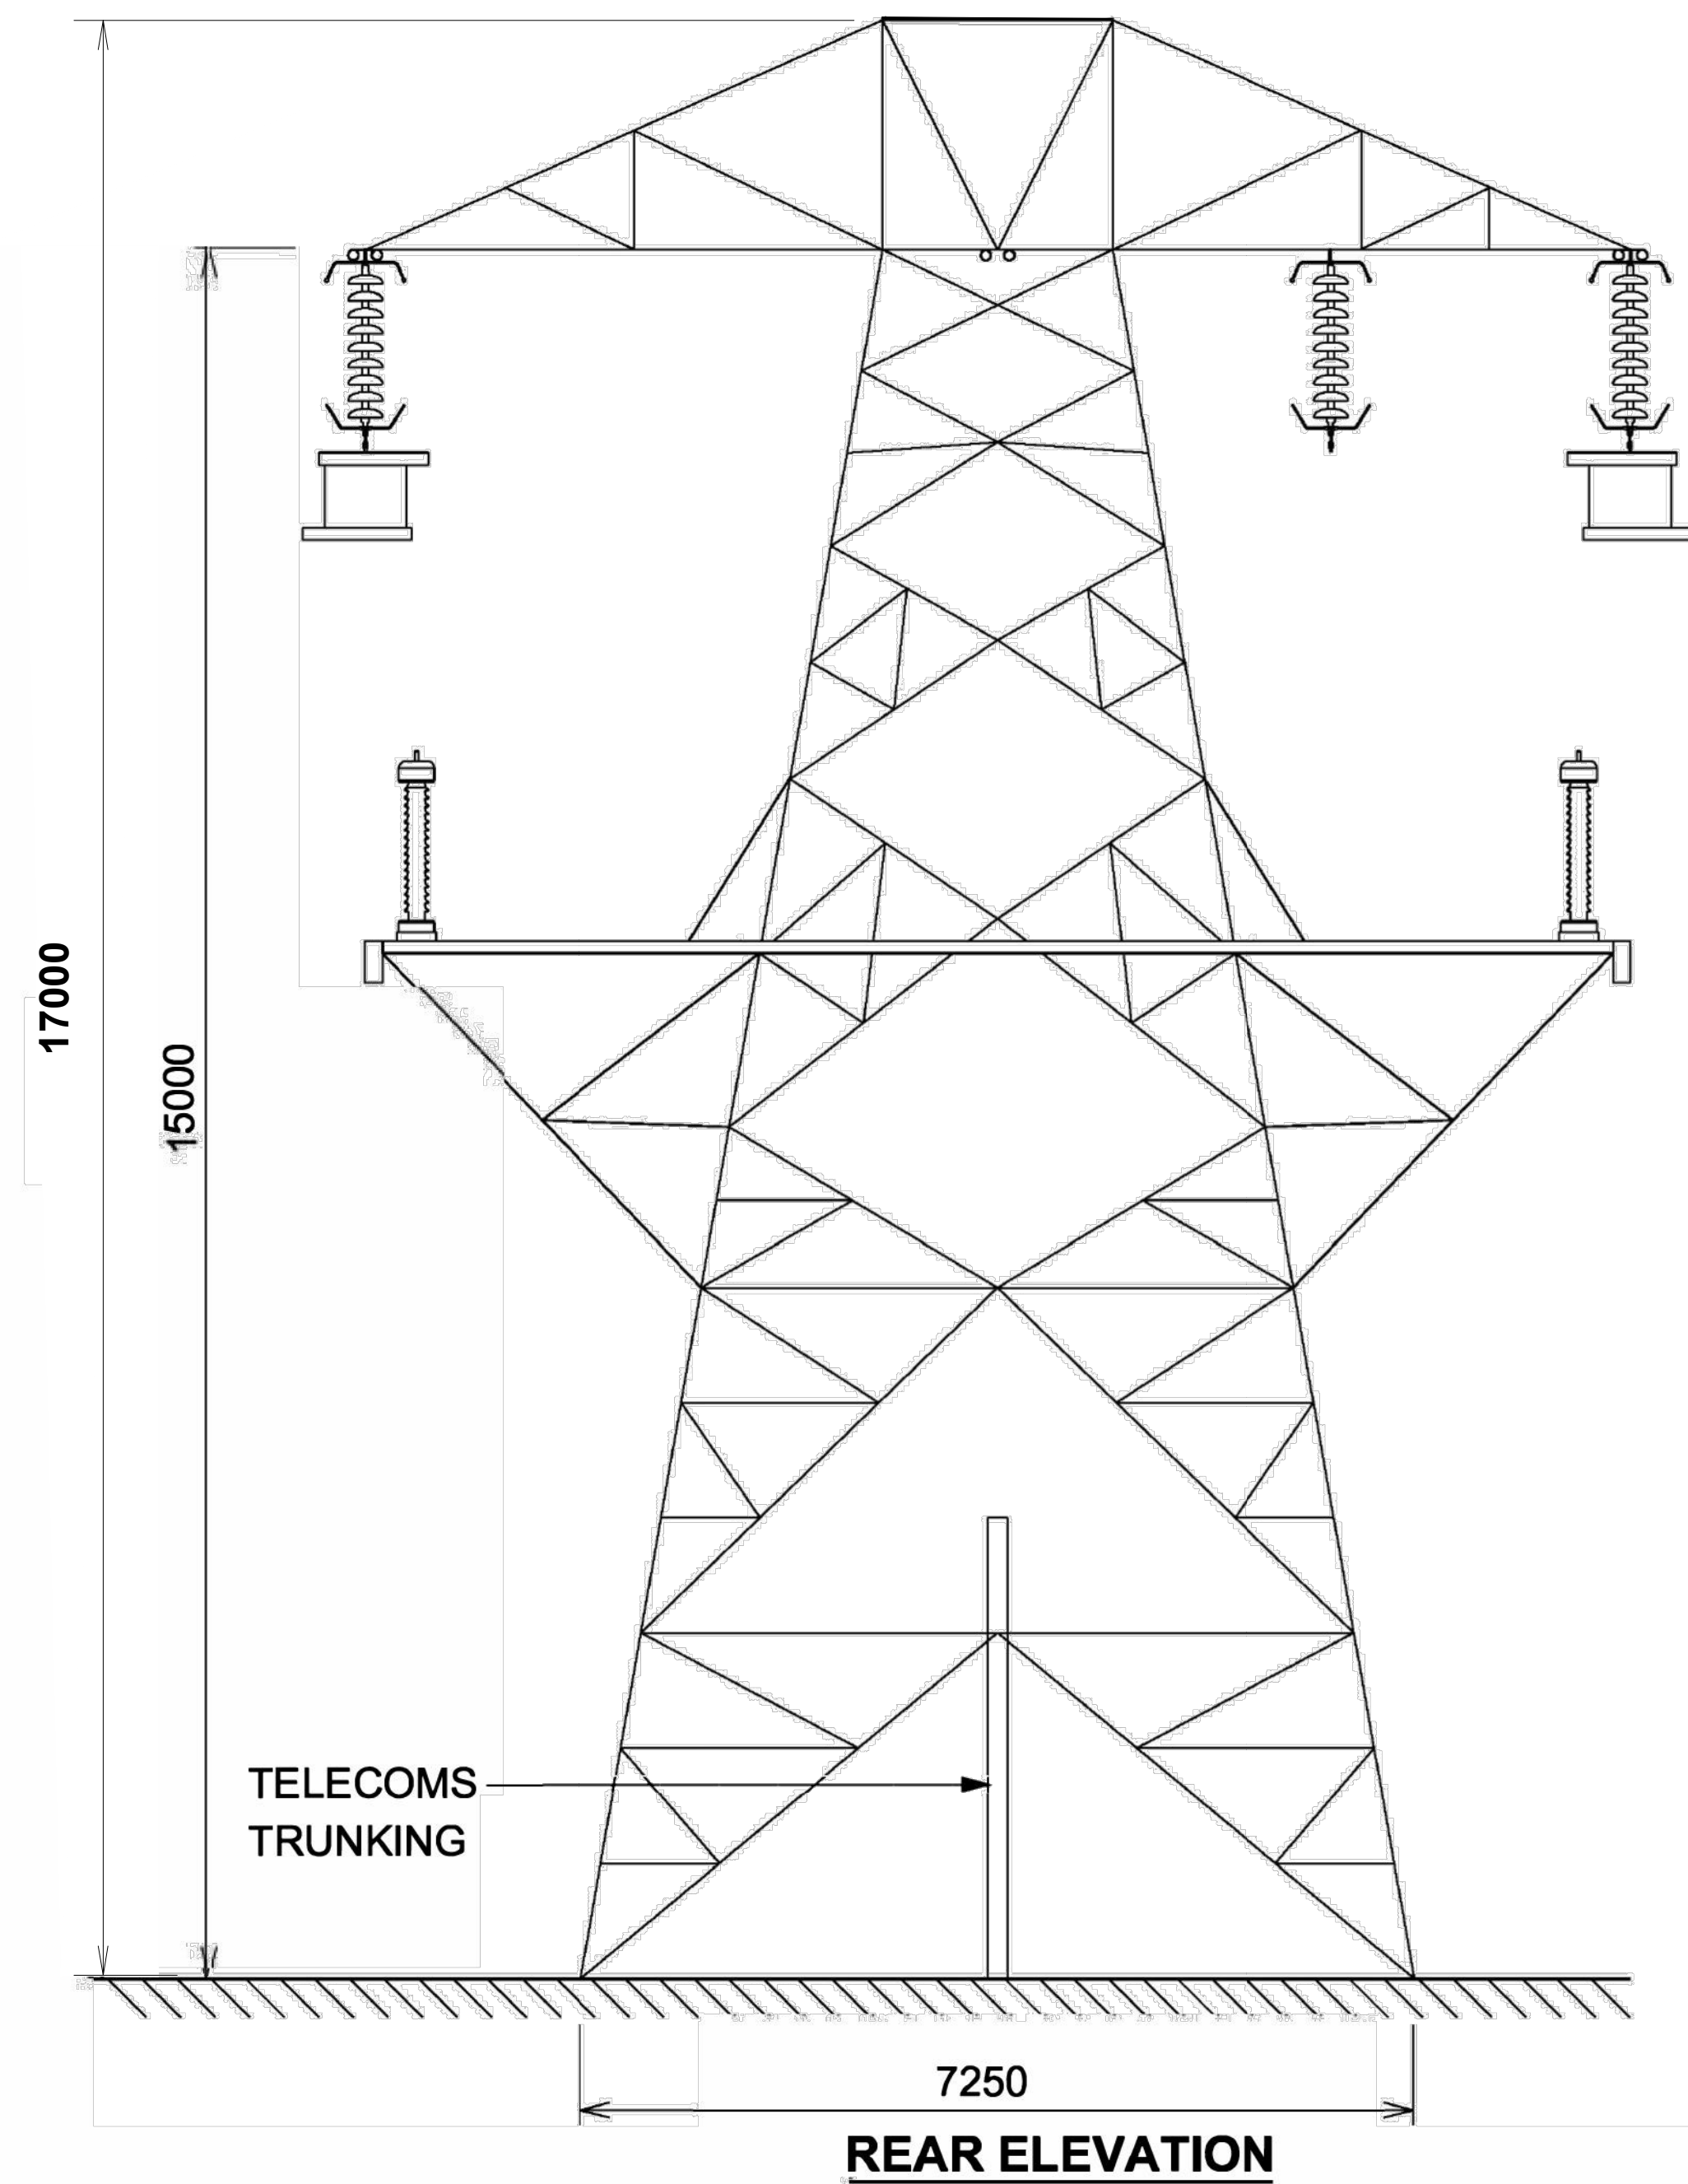



(FRONT PLATFORM REMOVED FOR CLARITY)

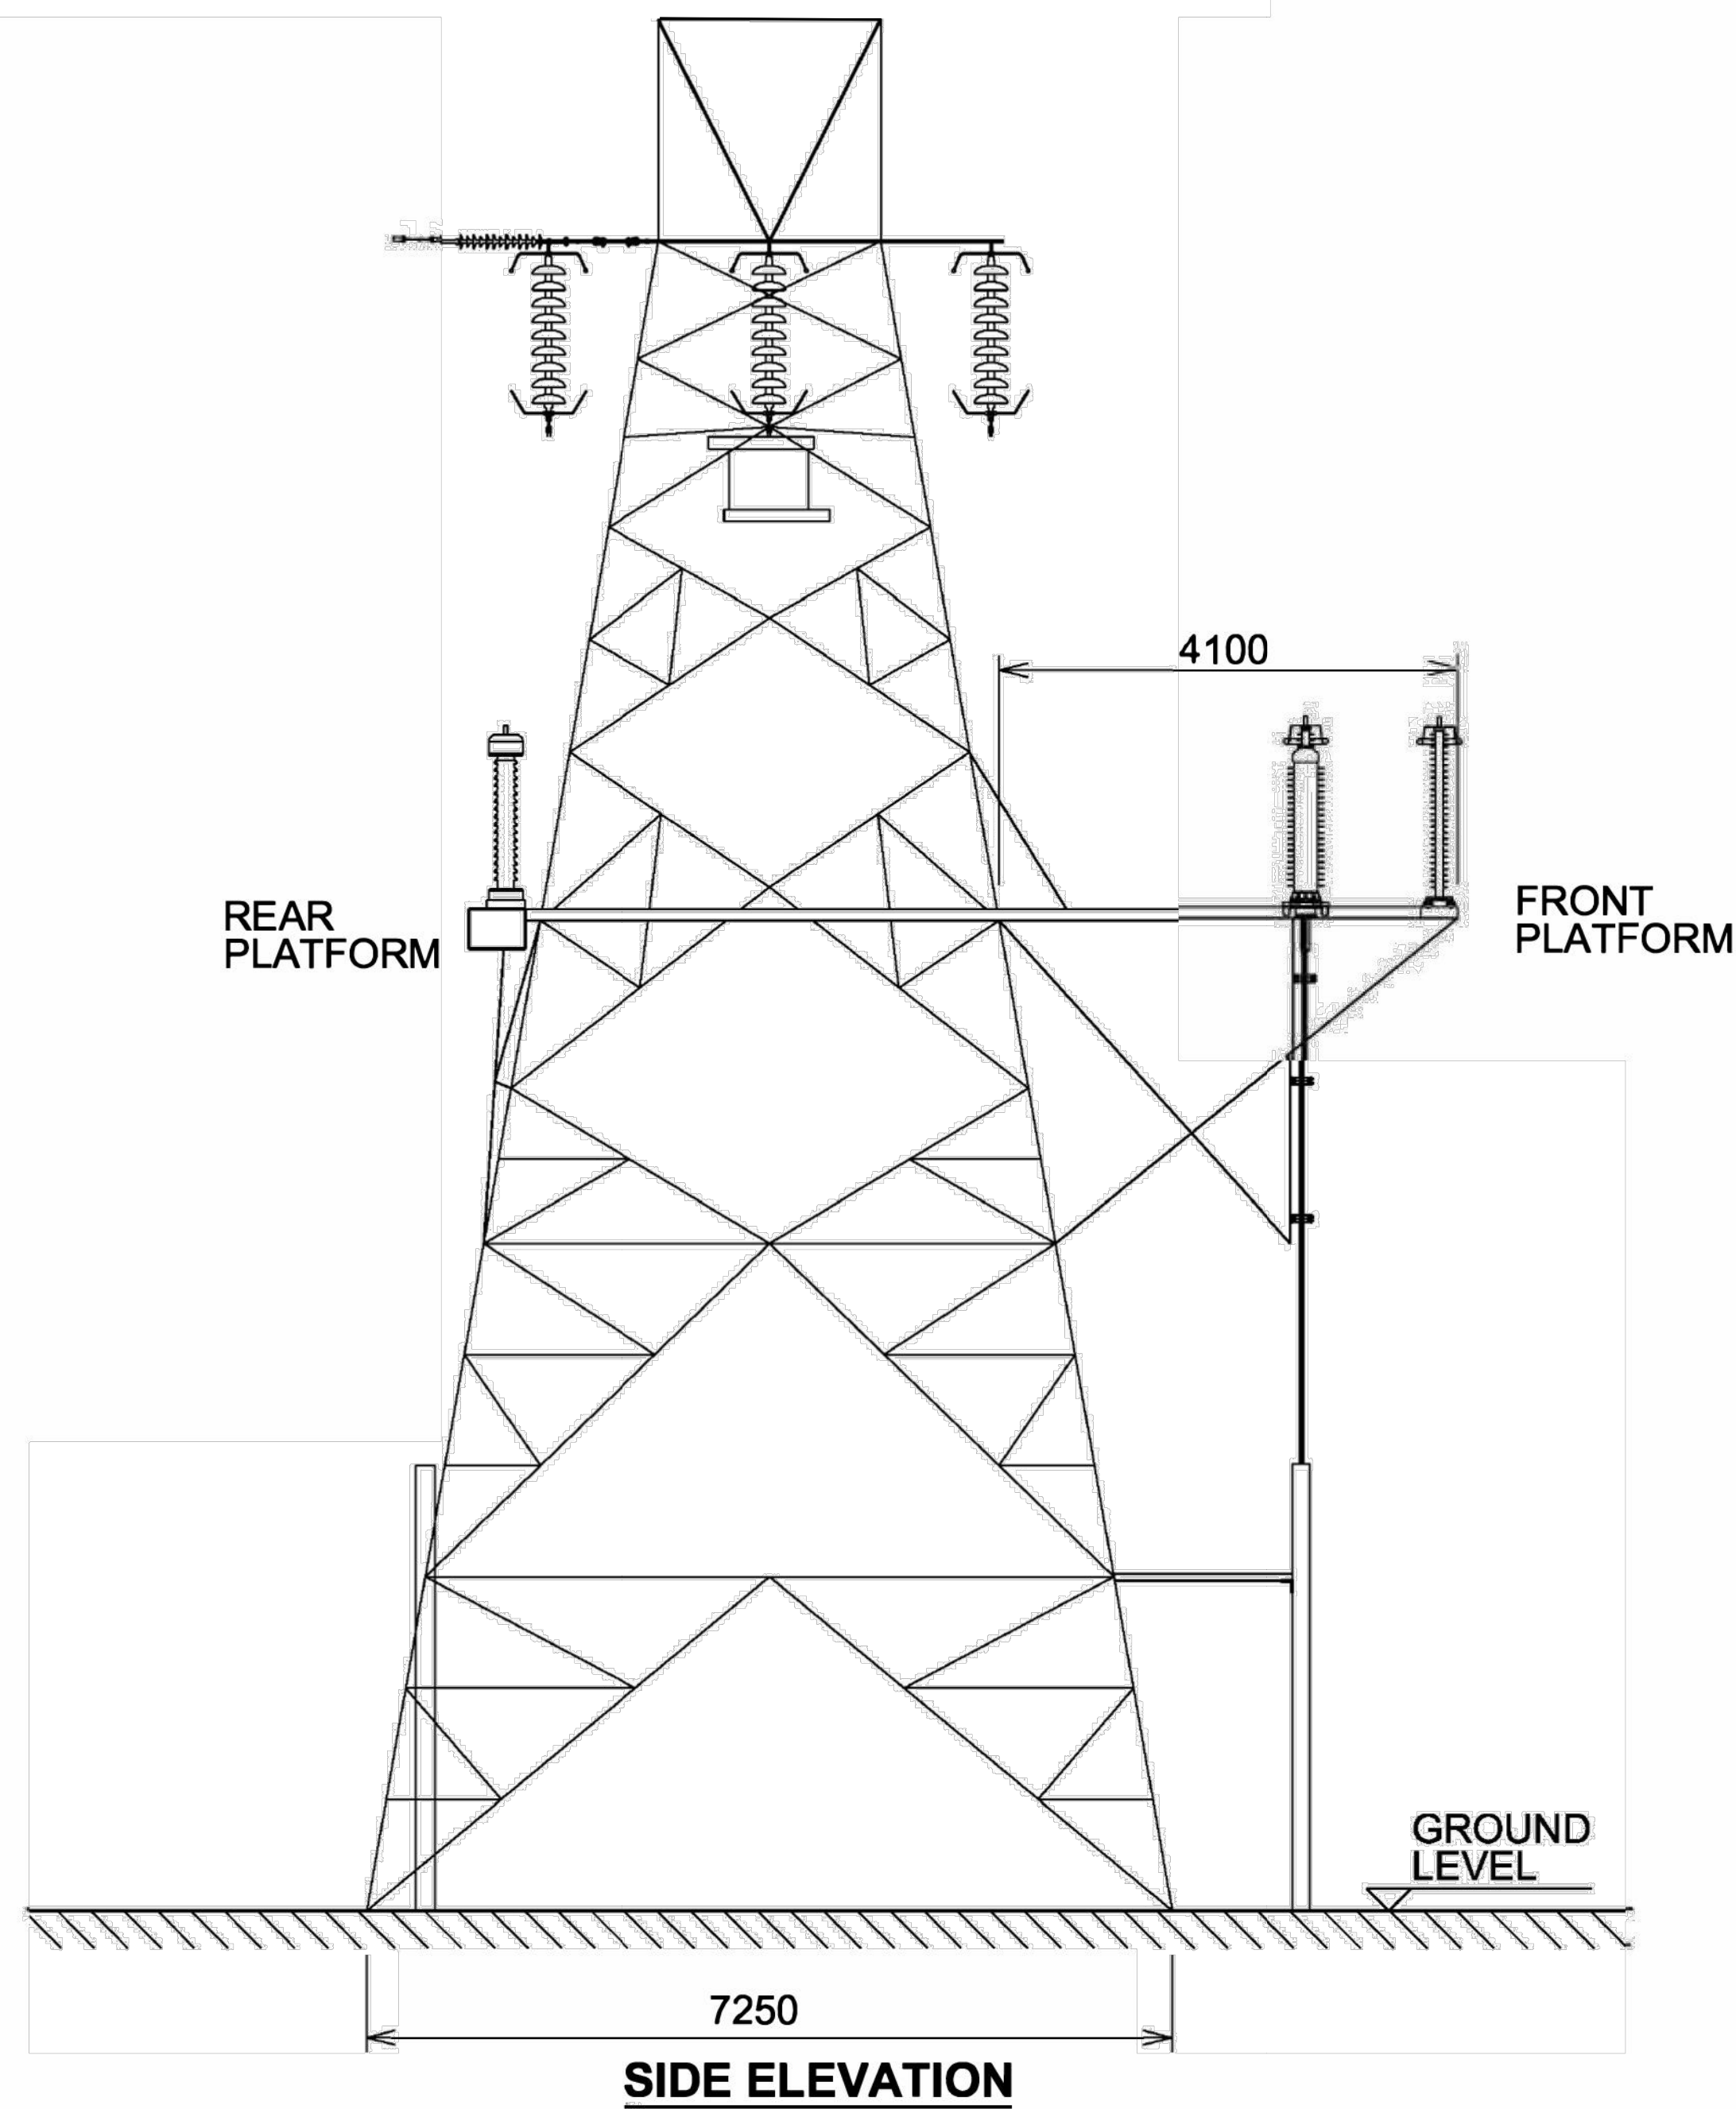

**SIDE ELEVATION**

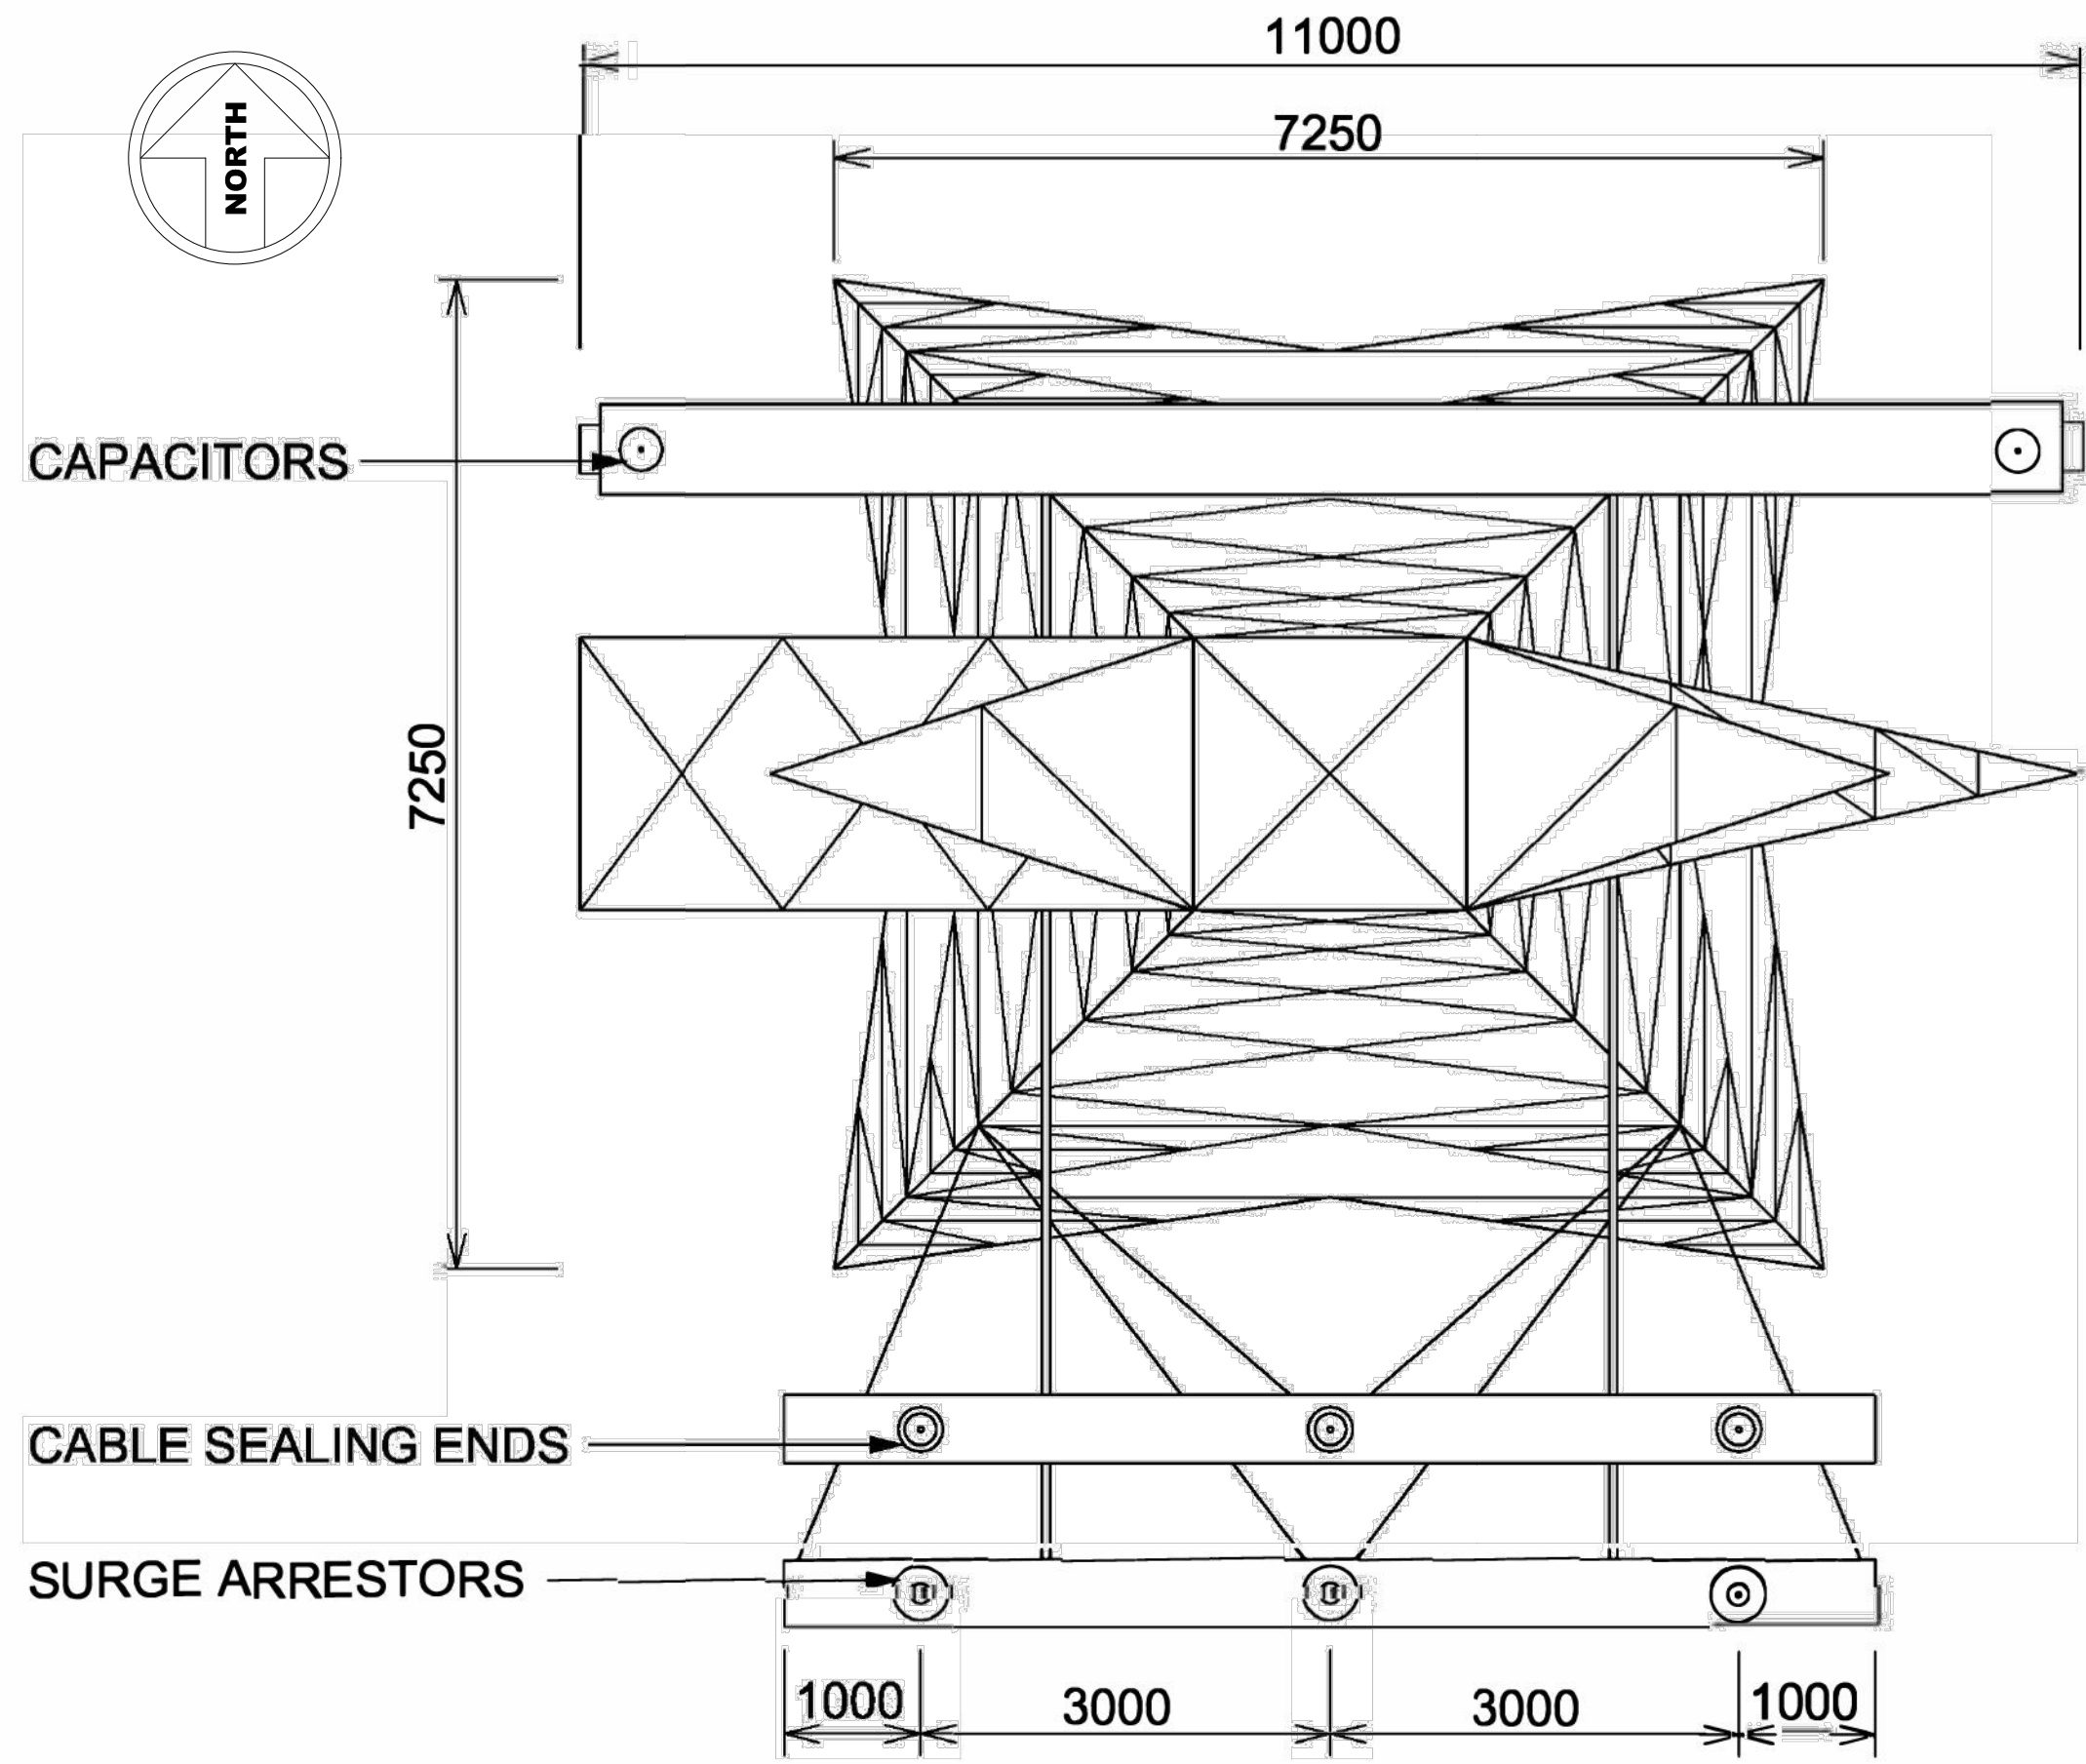

(INSULATORS & AUXILIARY CROSSARM REMOVED FOR CLARITY)

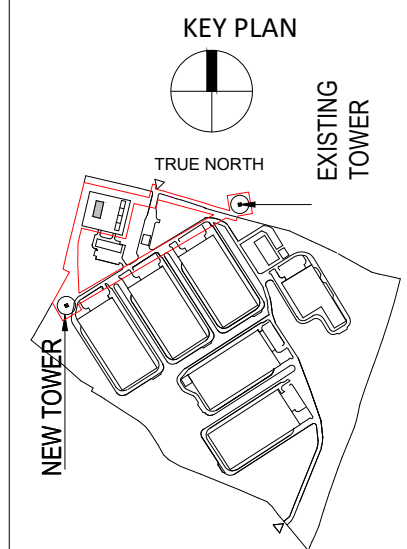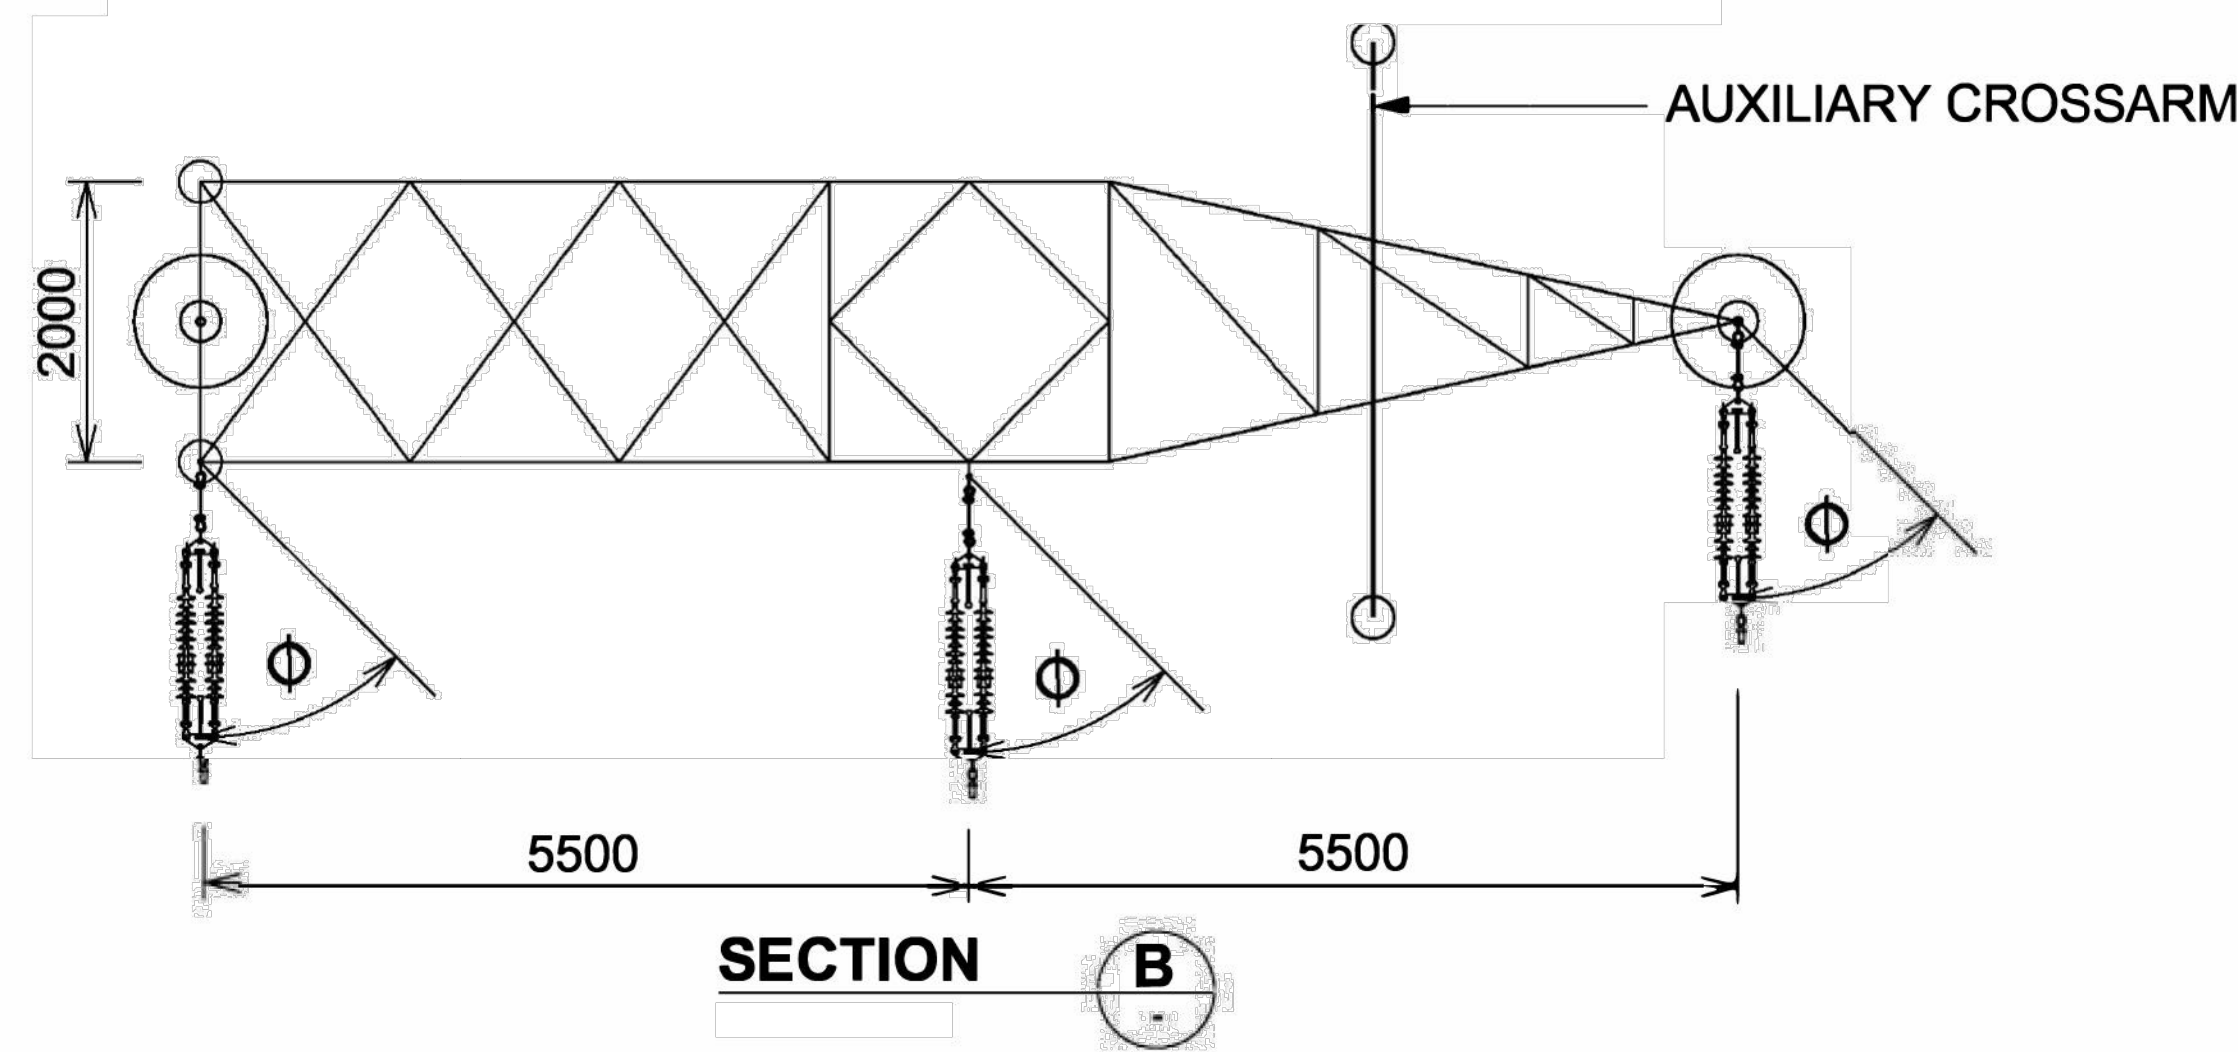

Rev.	Date	Description
P07	26/11/25	ISSUE FOR PLANNING
P08	14/11/25	ISSUE FOR PLANNING
P05	07/11/25	ISSUE FOR PLANNING
P04	22/08/25	ISSUE FOR PLANNING
P03	06/08/25	ISSUE FOR PLANNING
P02	03/05/24	ISSUE FOR PLANNING
P01	20/03/23	ISSUE FOR PLANNING

STATUS: PLANNING

PROJECT: HERBATA NAAS

PROJECT ADDRESS: NAAS, CO. KILDARE

DWG TITLE: NEW LINE/CABLE INTERFACE TOWER DETAILS

DWG NO: 10360452-HDR-XX-XX-DR-E-611000

REV: 10360452

P07 S3 SCALE: 1:50

DATE: 26/11/25 DWN: SG CHK: UG

**RKD**

**BSM**

**DONNACHADH O'BRIEN**  
& ASSOCIATES CONSULTING ENGINEERS