



- NOTES:**
1. CYAL50338216 © NATIONAL MAPPING DIVISION OF TAIRTE ÉIREANN.
 2. FIGURED DIMENSIONS ONLY TO BE TAKEN FROM THIS DRAWING.
 3. LONG SECTIONS ARE DEVELOPED SECTIONS FROM THE LANDWAY/DRY SIDE OF DEFENCES.
 4. DESIGN FLOOD LEVEL SHOWN FOR INFO ONLY, AND APPLIES TO WET SIDE ONLY.
 5. FREEBOARD:
HARD DEFENCES: 350mm
SOFT DEFENCES: 550mm
 6. HEIGHT REFERRED TO ARE FROM CENTRELINE OF CREST OF EMBANKMENT/WALL.
 7. FOR FLOOD DEFENCES IDENTIFIER LABELS REFER TO DRAWING W3451-AYE-DWG-W-4025.
 8. FOR CONSERVATION STRATEGY WALL FINISHES REFER TO SKETCHES F & H, DRAWING W3451-AYE-DWG-W-1442.

- LEGEND:**
- EXISTING GROUND LEVEL
 - DESIGN FLOOD LEVEL
 - UPGRADE EXISTING WALL
 - NEW FLOOD DEFENCE WALL
 - GLASS WALL FLOOD DEFENCE
 - NEW FLOOD GATE
 - NEW FLOOD DEFENCE RAMP, EMBANKMENT & RAISED GROUND
 - PROPOSED CONCRETE WALL FINISH
 - PROPOSED STONE CLAD CONCRETE WALL FINISH
 - NEW VEHICLE ACCESS OVER FLOOD DEFENCES


A1

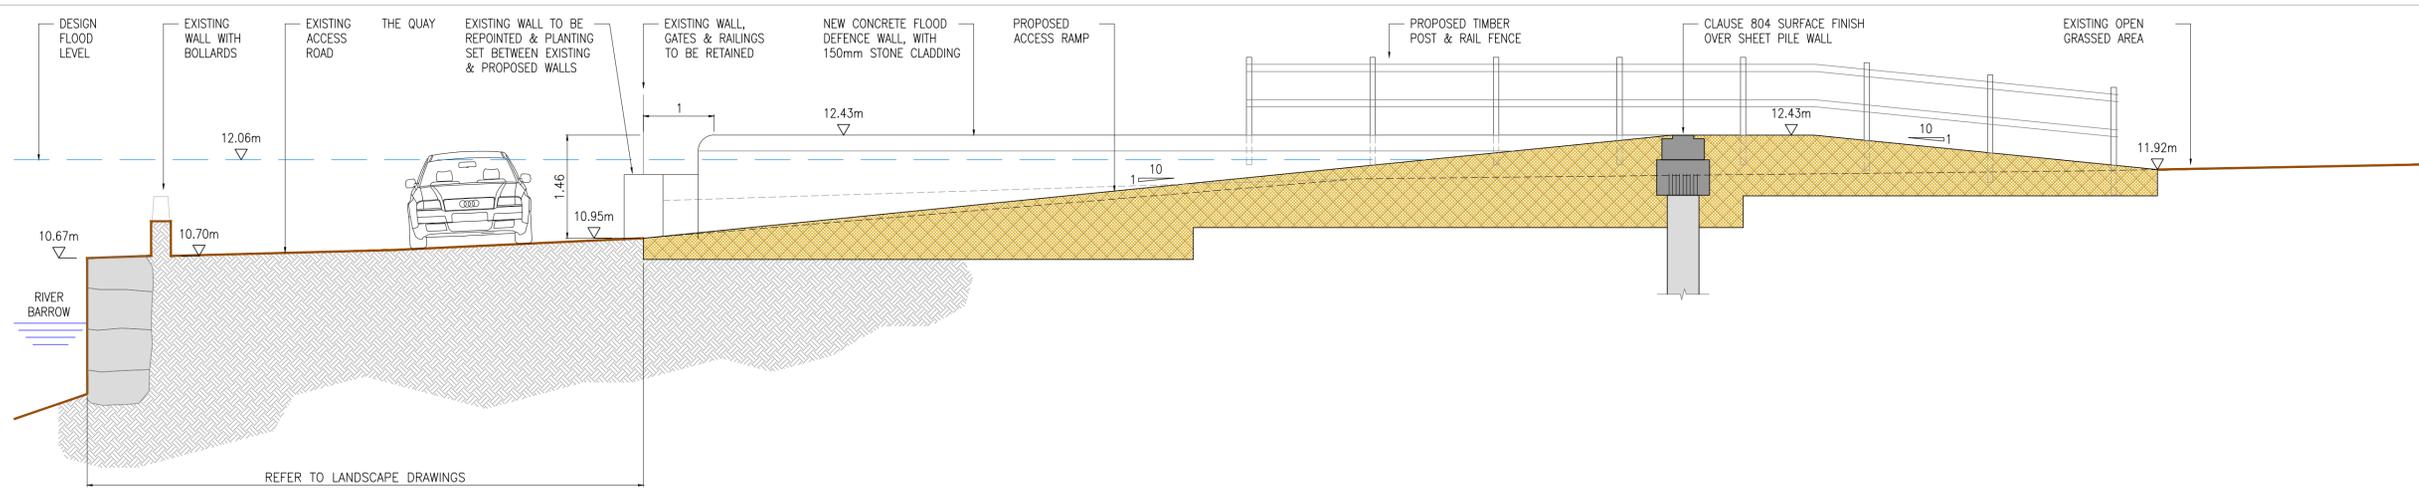

SECTION D-D (1410)
(SCALE 1:50)

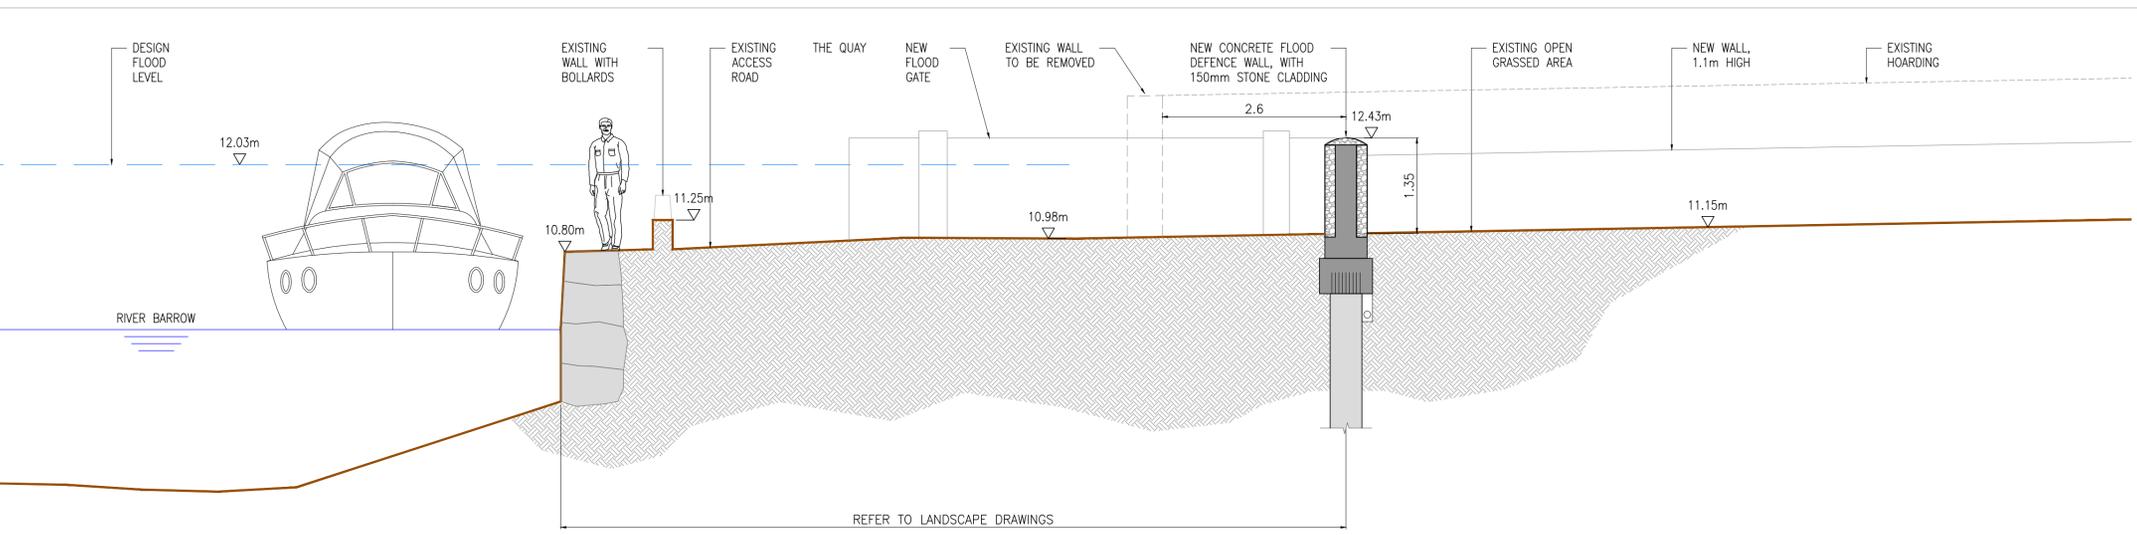

SECTION E-E (1410)
(SCALE 1:50)

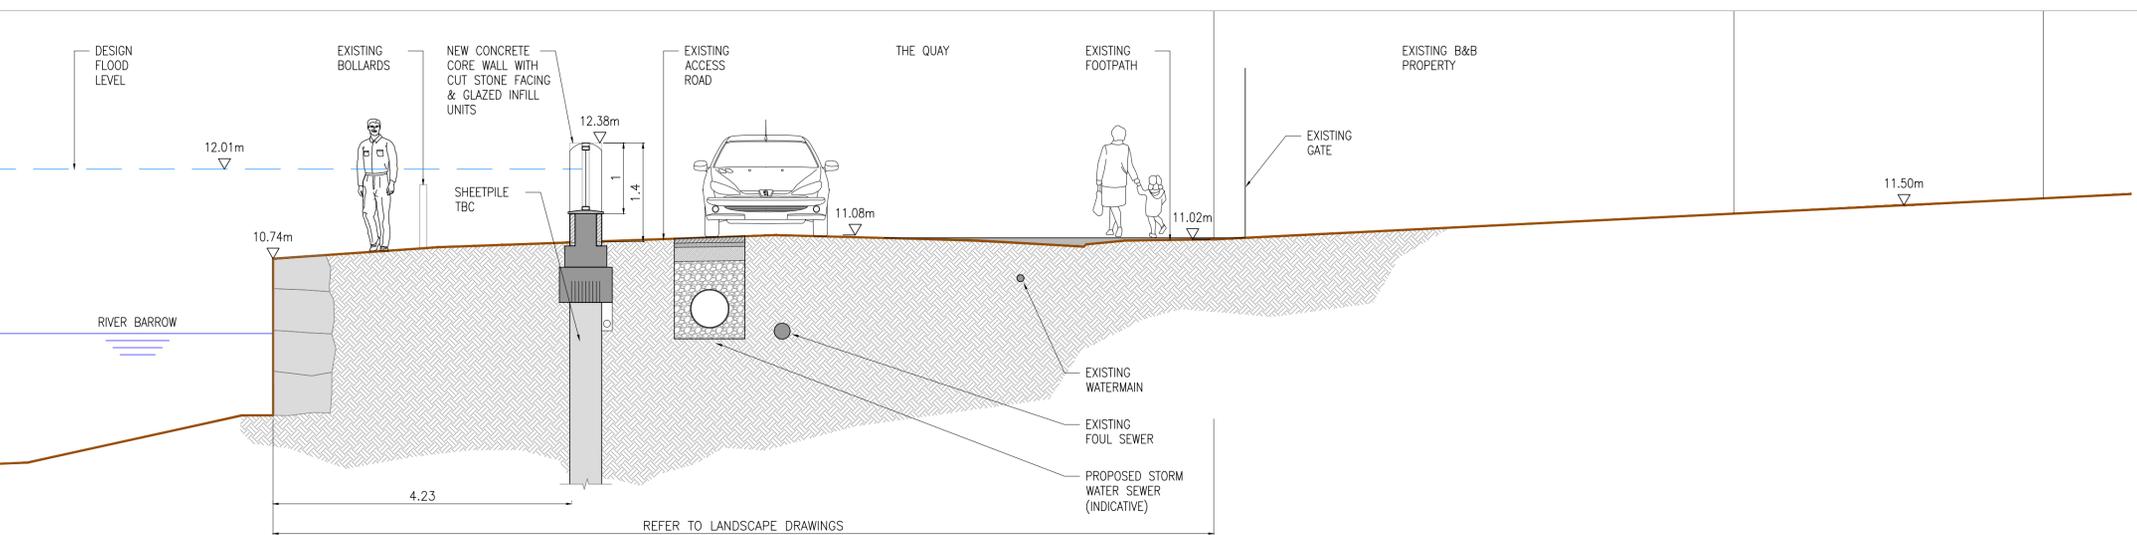

SECTION F-F (1410)
(SCALE 1:50)

00	31.07.24	ISSUE FOR PLANNING	LT	SH	SH
Rev	Date	Description	By	Chk	App



CLIENT
KILKENNY COUNTY COUNCIL

PROJECT
GRAIGUENAMANAGH TINNAHINCH
FLOOD RELIEF SCHEME

DRAWING TITLE
FLOOD RELIEF WORKS
GRAIGUENAMANAGH QUAY
SECTIONS -- SHEET 2

STATUS
FOR PLANNING

Date: 31.07.24	Scale: 1:50	Drawn: LT	Chk: SH	App: SH
Project No: W3451	Dwg. No: W3451-AYE-DWG-W-1412	Rev: 00		