




Site Location Map
SCALE 1:2500@ A1

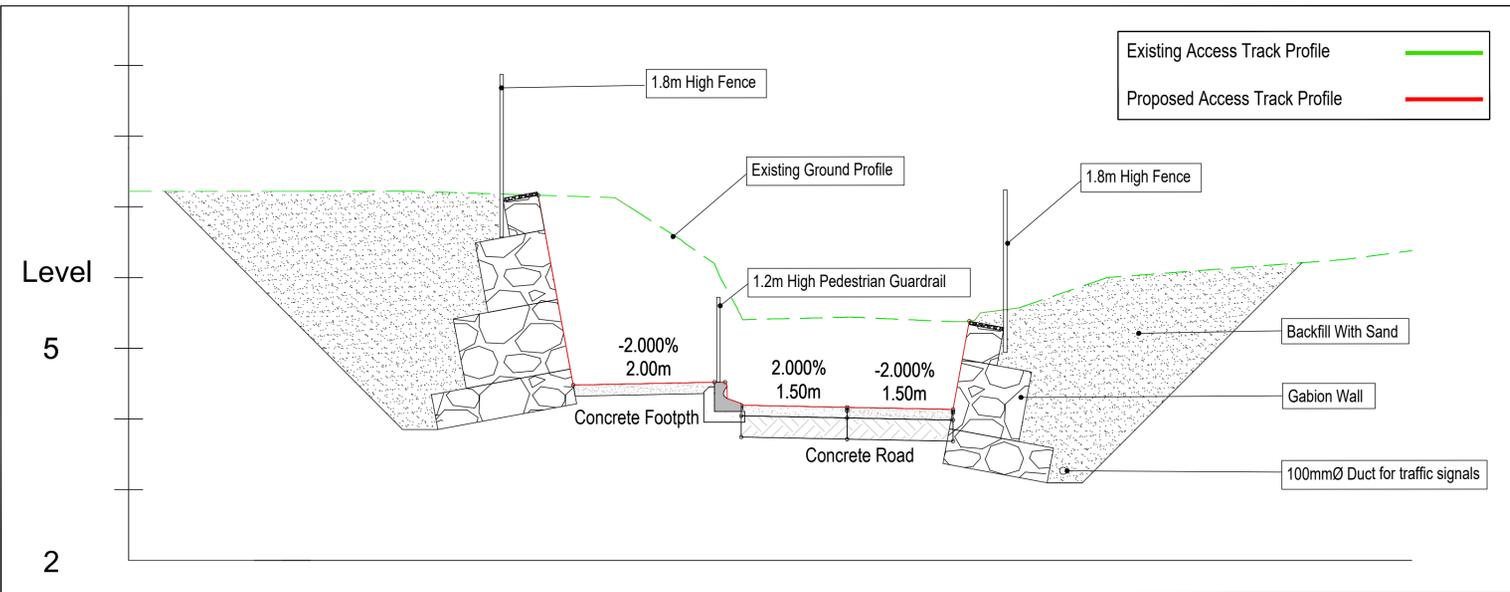

Cross Section A-A
SCALE 1:50@ A1

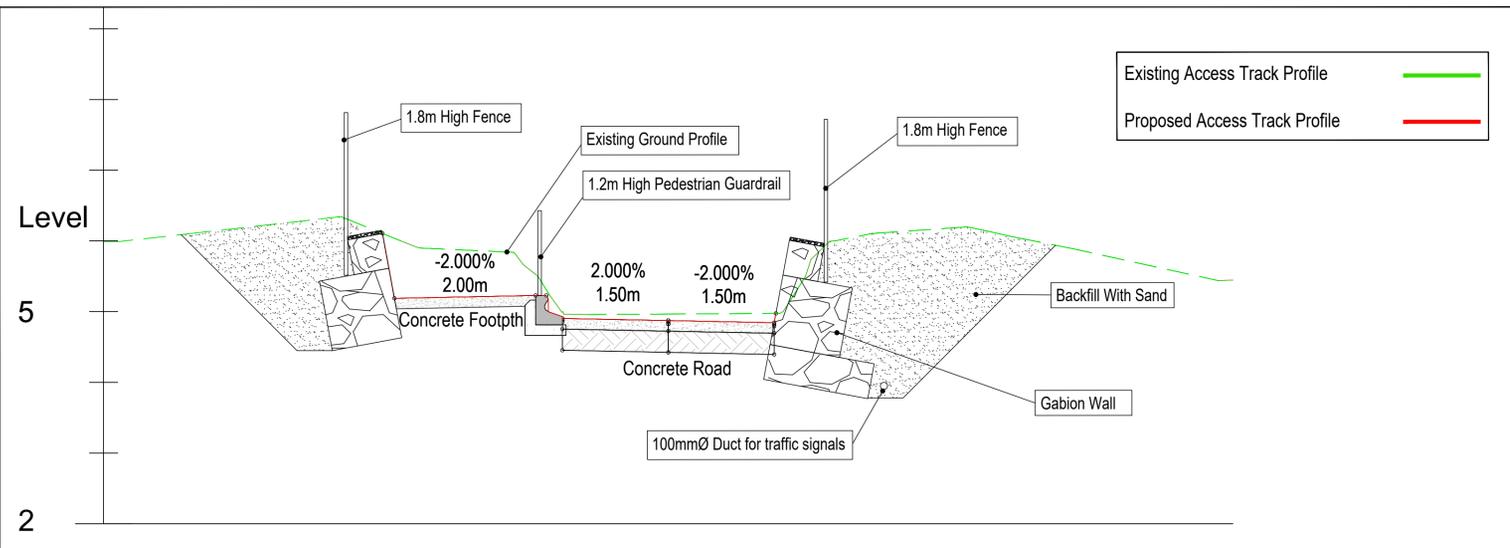

Cross Section B-B
SCALE 1:50@ A1

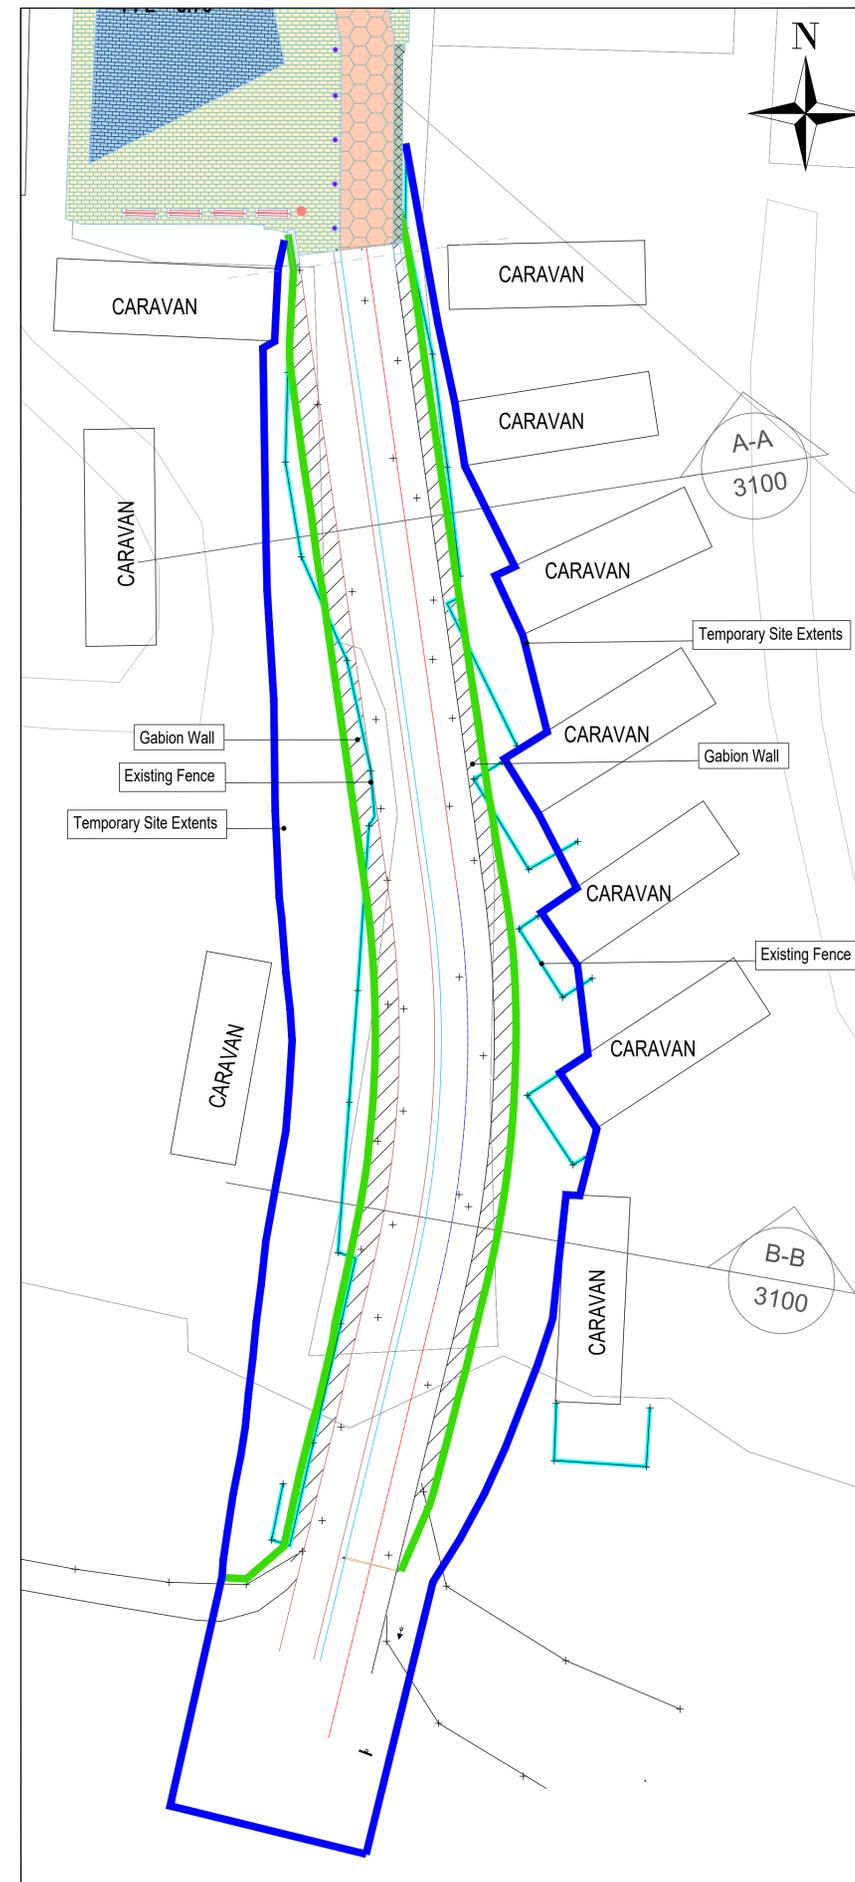

Site Layout Plan
SCALE 1:200@ A1

- NOTES:
- 1 FIGURED DIMENSIONS ONLY TO BE TAKEN FROM THIS DRAWING.
 - 2 ALL DRAWINGS TO BE CHECKED BY THE CONTRACTOR ON SITE.
 - 3 ENGINEER TO BE INFORMED OF ANY DISCREPANCIES BEFORE ANY WORK COMMENCES.
 - 4 THIS DRAWING TO BE READ IN CONJUNCTION WITH ALL OTHER RELEVANT DRAWINGS AND SPECIFICATIONS.
 - 5 GABIONS TO BE ENVIMESH GABION SERIES 344-D27 OR EQUIVALENT APPROVED, INSTALLED IN FULL COMPLIANCE WITH THE MANUFACTURER'S SPECIFICATION.
 - 6 GABION BASKETS TO BE DESIGNED FOR 100 YEAR DESIGN LIFE IN A C5-M CORROSION CATEGORY ENVIRONMENT.
 - 7 STONE FILL IN GABIONS TO BE QUARRIED DONEGAL SANDSTONE WITH GRADING BETWEEN 100 AND 200MM DIAMETER, AND HAND PACKED TO GIVE A TIGHT CONSISTENT FINISH.
 - 8 IN SELECTED LOCATIONS INDIVIDUAL STONES ARE TO BE OMITTED TO PROVIDE BIRD NESTING SITES. LOCATIONS TO BE APPROVED BY JOD PRIOR TO CONSTRUCTION.
 - 9 GABION WALLS TO BE FOUNDED ON 300MM OF CLASS 6F5 SUB-BASE FILL ON SAND.
 - 10 TOP OF GABION WALL OUTSIDE FENCE TO BE FINISHED WITH IRREGULAR STONE TO DISCOURAGE PEDESTRIAN ACCESS.

LEGEND

- Permanent Fence Line
- Temporary Fence Line
- Gabion Extents
- Footpath
- Access Road

Tailte Éireann - Surveying
Includes National Mapping Reproduced
Under Copyright to Tailte Éireann.
Licence Number CYAL 50382164
OS MAP: 0691-14, 0691-A, 0691-B,
0691-D

PL	date	modifications	A.G.	E.M.	S.L.
PL02	08.12.25	For Planning Application	A.G.	E.M.	S.L.
PL01	04.07.25	For Planning Application	A.G.	E.M.	E.M.
rev	date	modifications	D	C	A

Client Donegal County Council

Project
DOWNINGS FACILITY CENTRE FOR
WATER SPORTS ACTIVITIES
CROCKNAMURLEOG, NA DÚNAIBH,
COUNTY DONEGAL

Stage
PLANNING

Title
BEACH ACCESS AND GABION WALLS
SHEET 1 OF 2

Scales
As Shown @ A1

Surveyed	Drawn	Checked	Approved	Date
JOD	A.G	E.M	E.M	Mar 2025

JENNINGS O'DONOVAN
an RSK company

© COPYRIGHT OF
JENNINGS O'DONOVAN AND PARTNERS LIMITED
FINISKLIN Tel (+353) 719 161 416
SLIGO Email. info@jodireland.com
IRELAND www.jodireland.com

Job Ref.	Drawing No.	Revision
7302	7302-JOD-00-ZZ-DR-C-3100	PL.02