



SCALE @ A1
HORIZONTAL: 1:500
VERTICAL: 1:50

Proposed Level	2.741	3.215	3.690	4.164	4.639	5.025	5.090	4.874	4.624	4.482
Existing Ground Level	2.741	3.581	4.840	5.439	5.470	5.472	5.129	4.966	4.822	4.472
Level Difference	0.000	0.365	1.150	1.274	0.831	0.447	0.038	0.092	0.198	-0.010
Chainage	00.000	10.000	20.000	30.000	40.000	50.000	60.000	70.000	80.000	85.646
Horizontal Geometry	L = 26.094		R: 60.000 L: 22.807		L = 36.746					
Vertical Alignment										

LONG SECTION ALONG ACCESS ROAD
SCALE AS NOTED @ A1

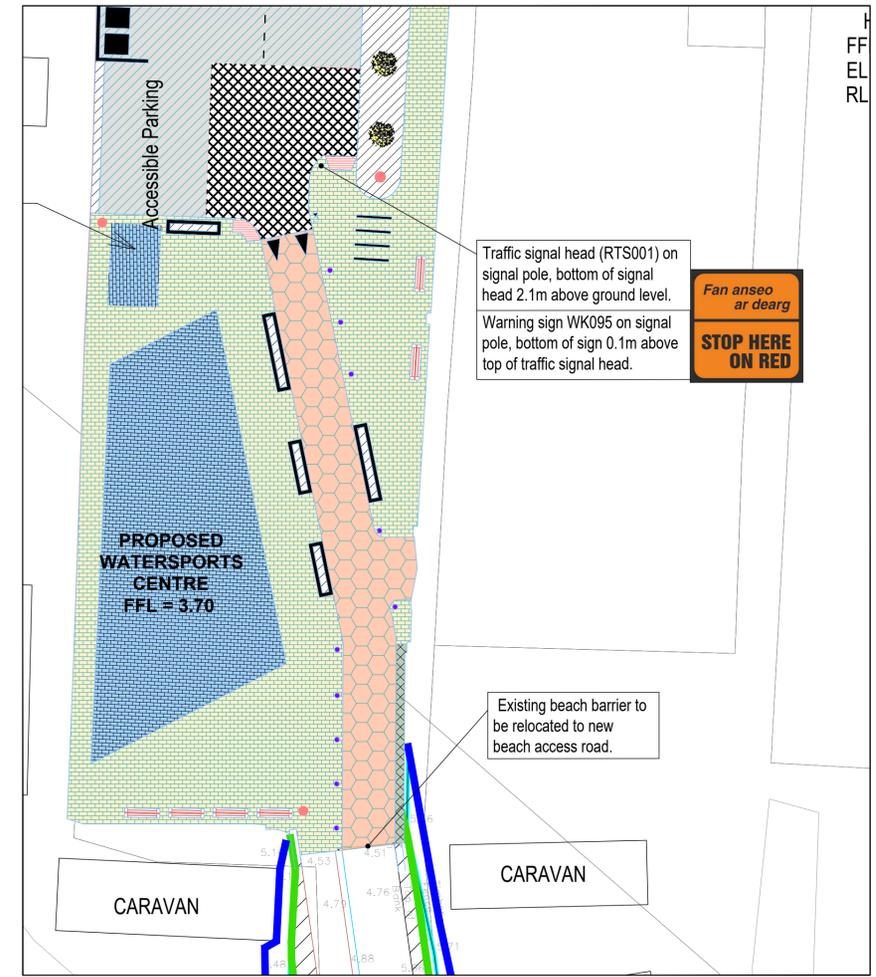

TRAFFIC SIGNAGE IN CAR PARK
SCALE 1:200@ A1

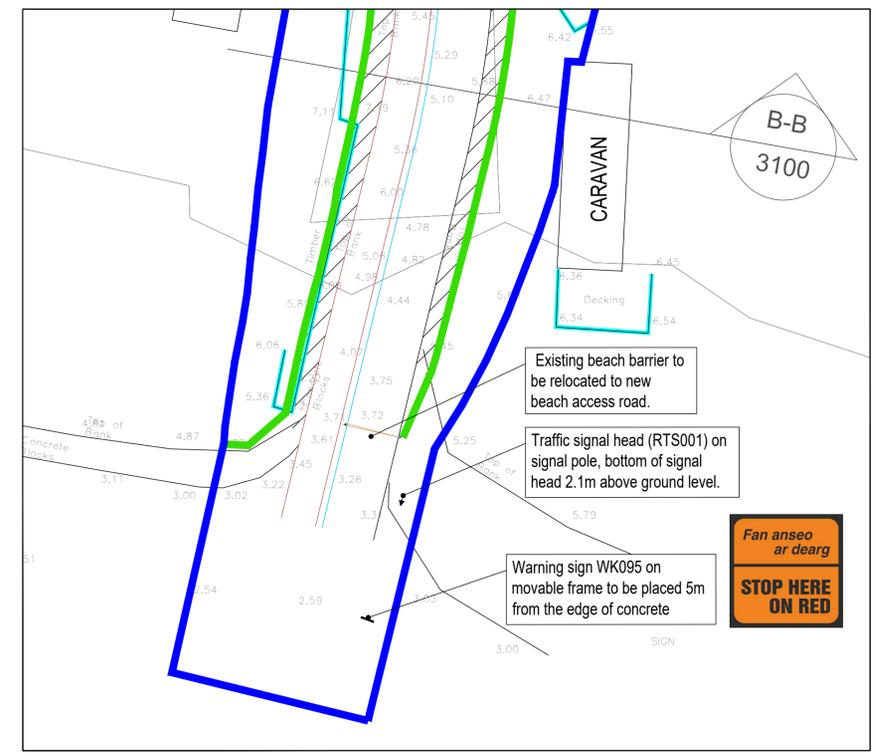

TRAFFIC SIGNAGE ON BEACH
SCALE 1:200@ A1

- NOTES:
- FIGURED DIMENSIONS ONLY TO BE TAKEN FROM THIS DRAWING.
 - ALL DRAWINGS TO BE CHECKED BY THE CONTRACTOR ON SITE.
 - ENGINEER TO BE INFORMED OF ANY DISCREPANCIES BEFORE ANY WORK COMMENCES.
 - THIS DRAWING TO BE READ IN CONJUNCTION WITH ALL OTHER RELEVANT DRAWINGS AND SPECIFICATIONS.
 - GABIONS TO BE ENVIROMESH GABION SERIES 344-D27 OR EQUIVALENT APPROVED, INSTALLED IN FULL COMPLIANCE WITH THE MANUFACTURER'S SPECIFICATION.
 - GABION BASKETS TO BE DESIGNED FOR 100 YEAR DESIGN LIFE IN A C5-M CORROSION CATEGORY ENVIRONMENT.
 - STONE FILL IN GABIONS TO BE QUARRIED DONEGAL SANDSTONE WITH GRADING BETWEEN 100 AND 200MM DIAMETER, AND HAND PACKED TO GIVE A TIGHT CONSISTENT FINISH.
 - IN SELECTED LOCATIONS INDIVIDUAL STONES ARE TO BE OMITTED TO PROVIDE BIRD NESTING SITES. LOCATIONS TO BE APPROVED BY JOD PRIOR TO CONSTRUCTION.
 - GABION WALLS TO BE FOUNDED ON 300MM OF CLASS 6F5 SUB-BASE FILL ON SAND.
 - TOP OF GABION WALL OUTSIDE FENCE TO BE FINISHED WITH IRREGULAR STONE TO DISCOURAGE PEDESTRIAN ACCESS.
 - ALL LINE MARKINGS ARE TO BE THERMO PLASTIC AND IN ACCORDANCE WITH THE DEPARTMENT OF TRANSPORT, TOURISM AND SPORT TRAFFIC SIGN MANUAL.
 - ALL SIGNAGE TO CONFORM WITH THE WITH THE DEPARTMENT OF TRANSPORT, TOURISM AND SPORT TRAFFIC SIGN MANUAL.

LEGEND

- Existing Access Track Profile
- Proposed Access Track Profile

Tailte Éireann
© Tailte Éireann - Surveying
Includes National Mapping Reproduced
Under Copyright to Tailte Éireann.
Licence Number CYAL 50382164
OS MAP: 0691-14, 0691-A, 0691-B,
0691-D

PL02	08.12.25	For Planning Application	A.G	E.M	S.L
PL01	04.07.25	For Planning Application	A.G	E.M	E.M
rev	date	modifications	D	C	A

Client: Fáilte Ireland, Comhairle Contae Dhún na nGall, Donegal County Council

Project: DOWNINGS FACILITY CENTRE FOR WATER SPORTS ACTIVITIES, CROCKNAMURLEOG, NA DÚNAIBH, COUNTY DONEGAL

Stage: PLANNING

Title: BEACH ACCESS AND GABION WALLS SHEET 2 OF 2

Scales: As Shown @ A1

Surveyed	Drawn	Checked	Approved	Date
JOD	A.G	E.M	E.M	Mar 2025



© COPYRIGHT OF JENNINGS O'DONOVAN AND PARTNERS LIMITED
FINISKLIN Tel (+353) 719 161 416
SLIGO Email. info@jodireland.com
IRELAND www.jodireland.com

Job Ref.	Drawing No.	Revision
7302	7302-JOD-00-ZZ-DR-C-3101	PL.02