




R:\01\Users\crowl\OneDrive - WSP\0365\Desktop\Tara Butress\Tender\Drawings\PDFs\New Rev C\1 - Planning_KLL_Proposed Cut & Fill Plan_RevB.dwg | File Name: 20 - Planning_KLL_Proposed Cut & Fill Plan_RevB.dwg | Last Edited By: jedr2650 Date: 2025-09-15 Time: 14:25 PM | Printed By: jedr2650 Date: 2025-09-15 Time: 5:08:44 PM

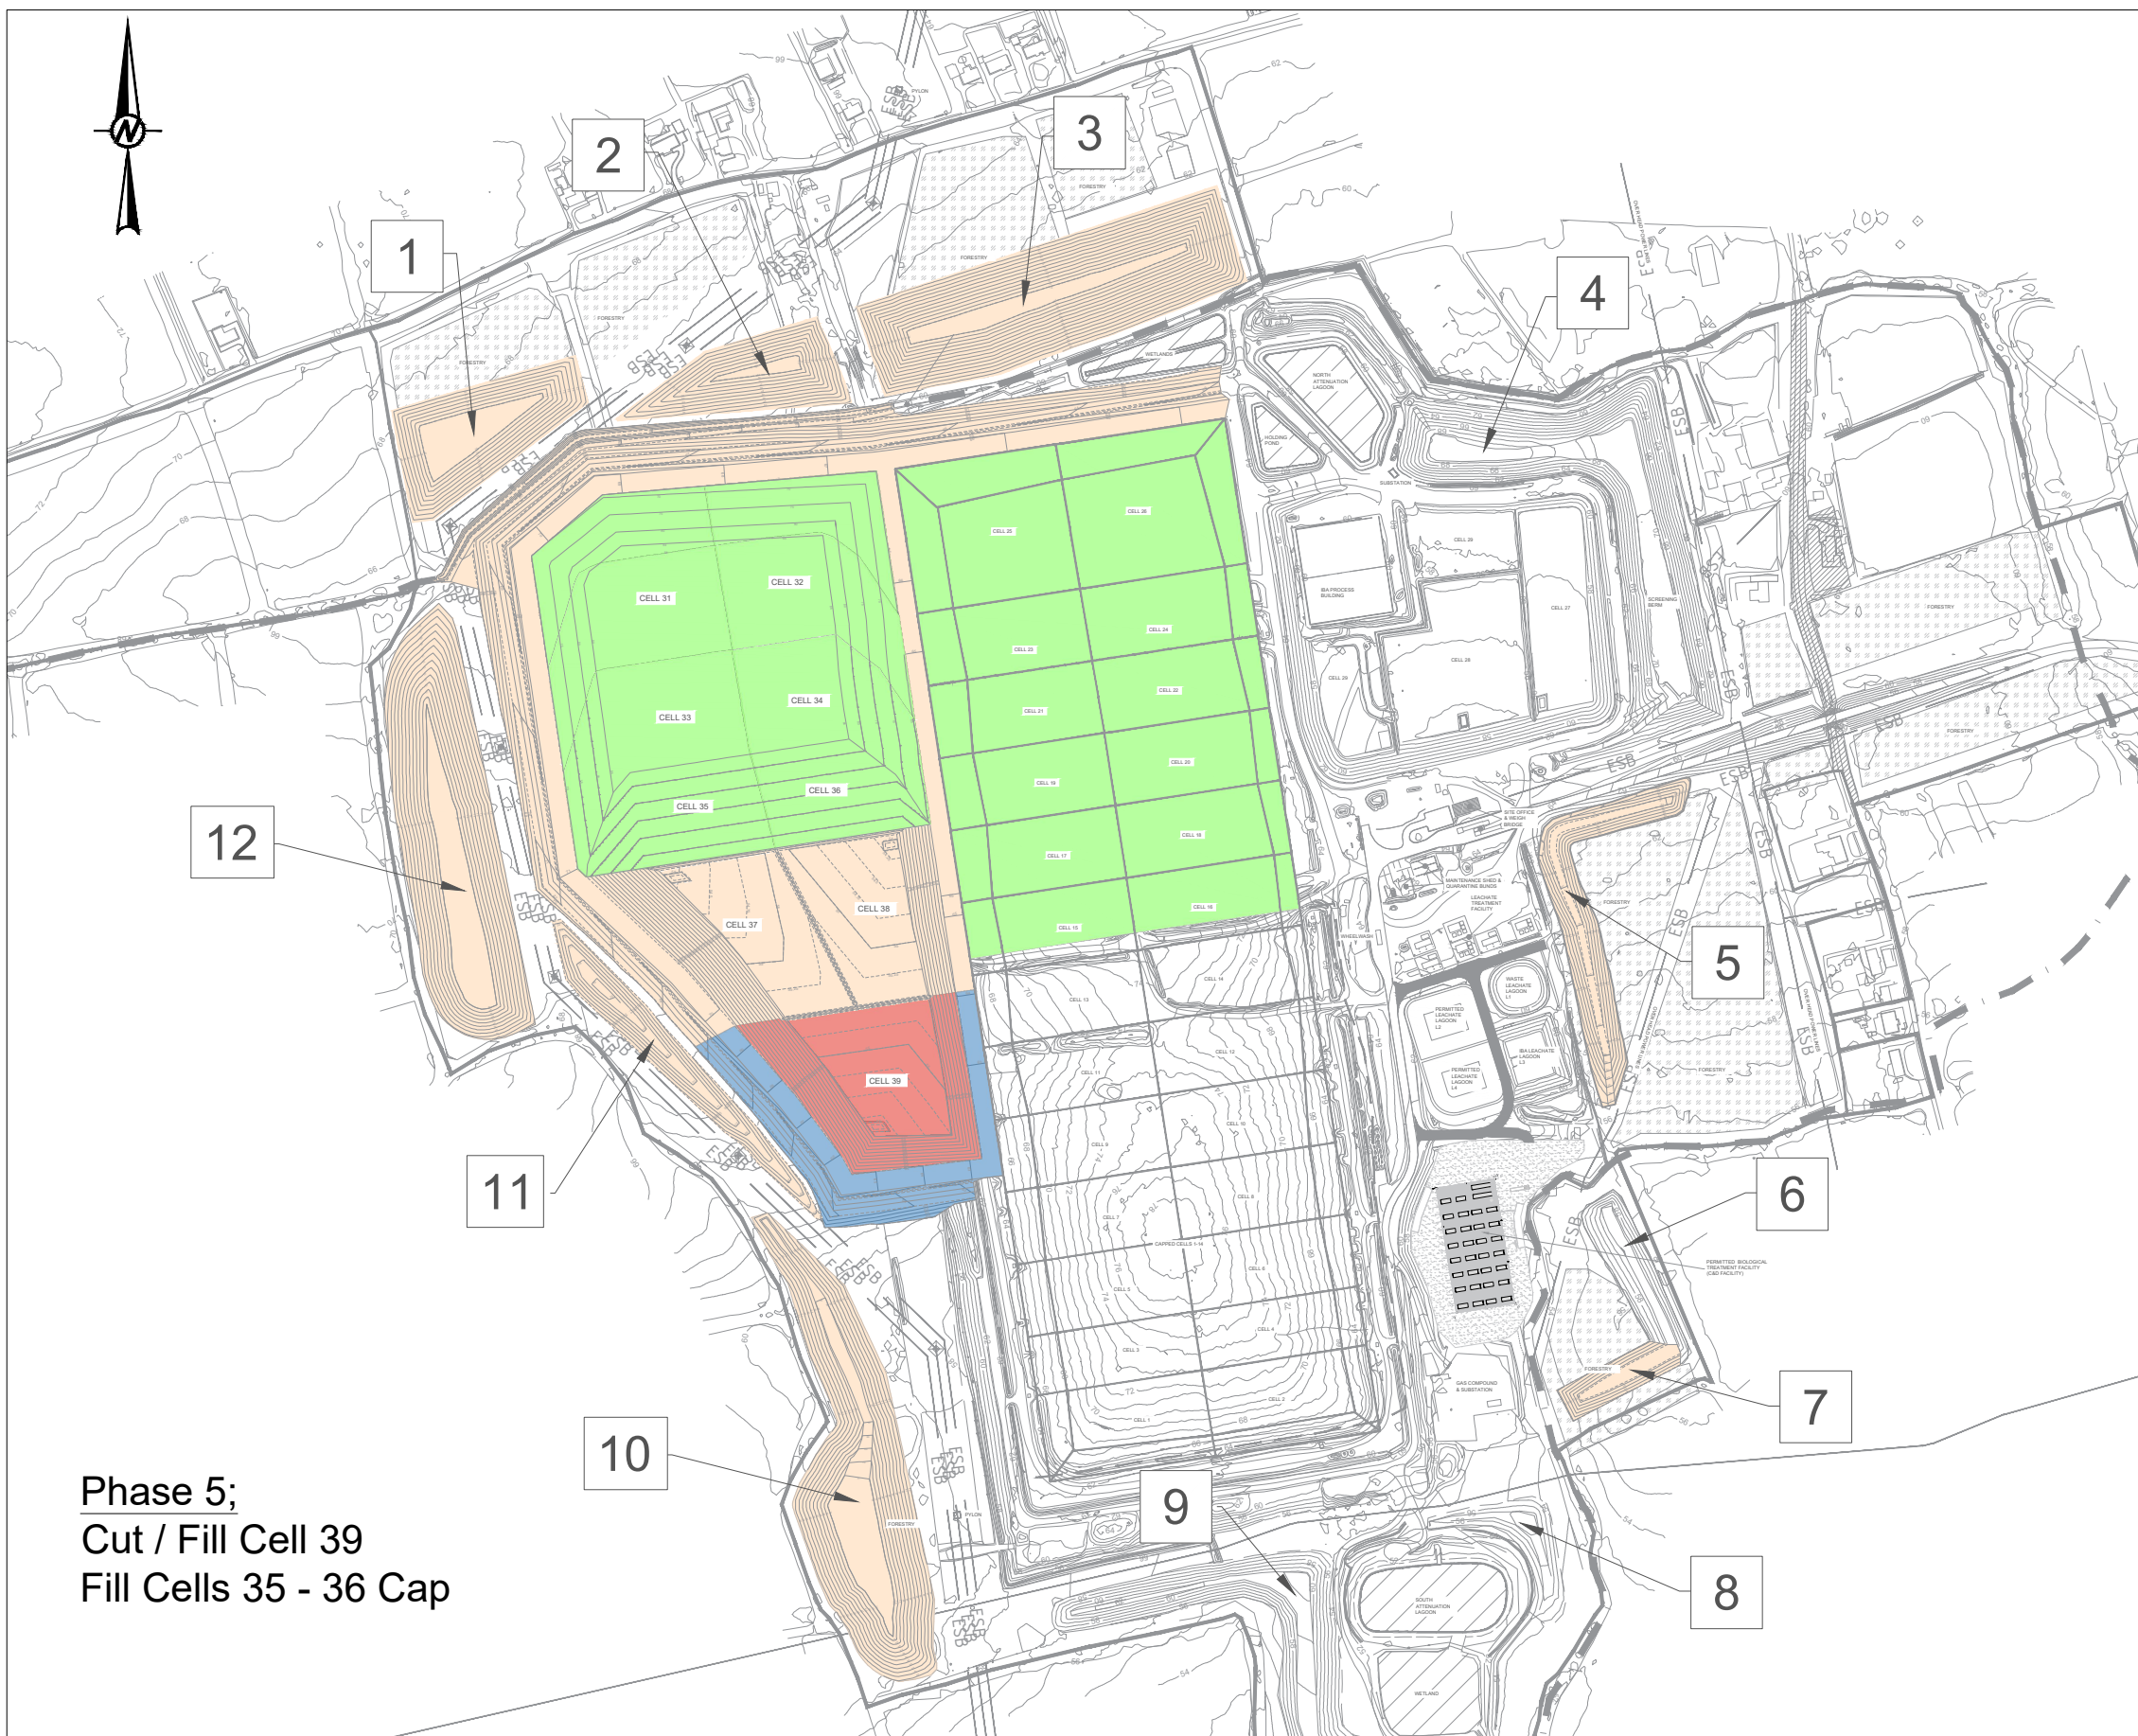

Phase 5;
Cut / Fill Cell 39
Fill Cells 35 - 36 Cap

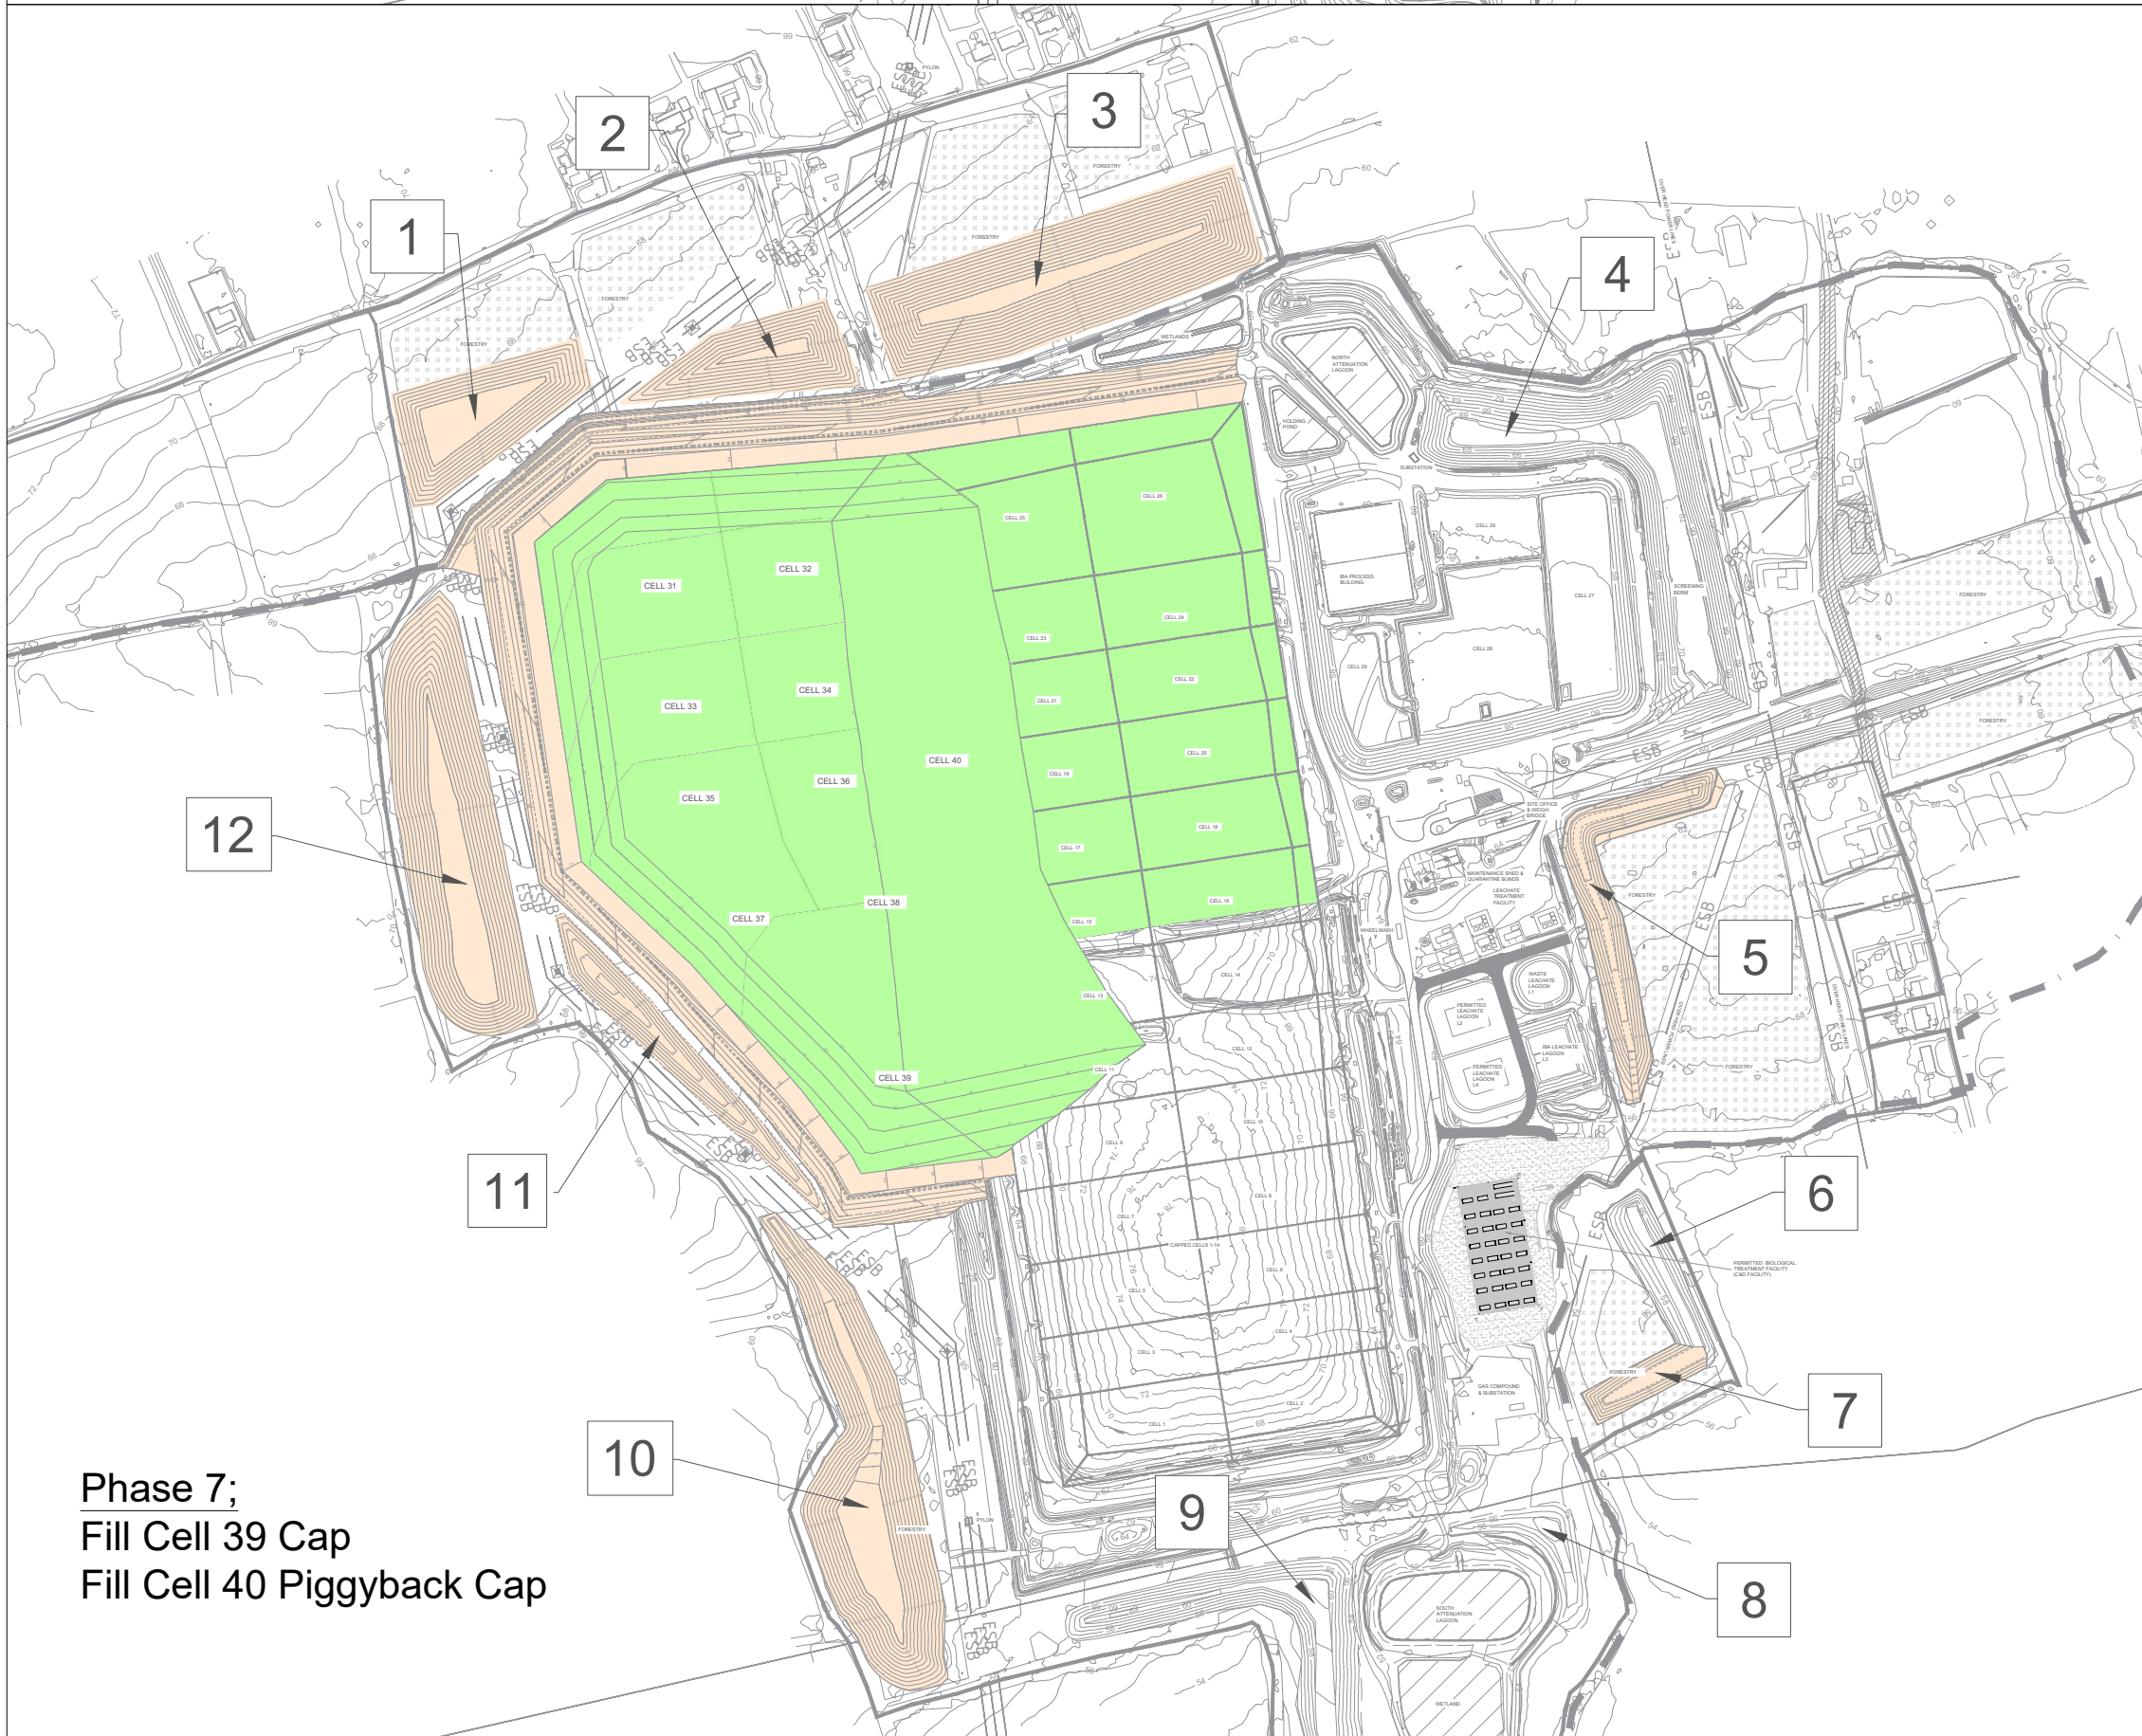


Phase 7;
Fill Cell 39 Cap
Fill Cell 40 Piggyback Cap

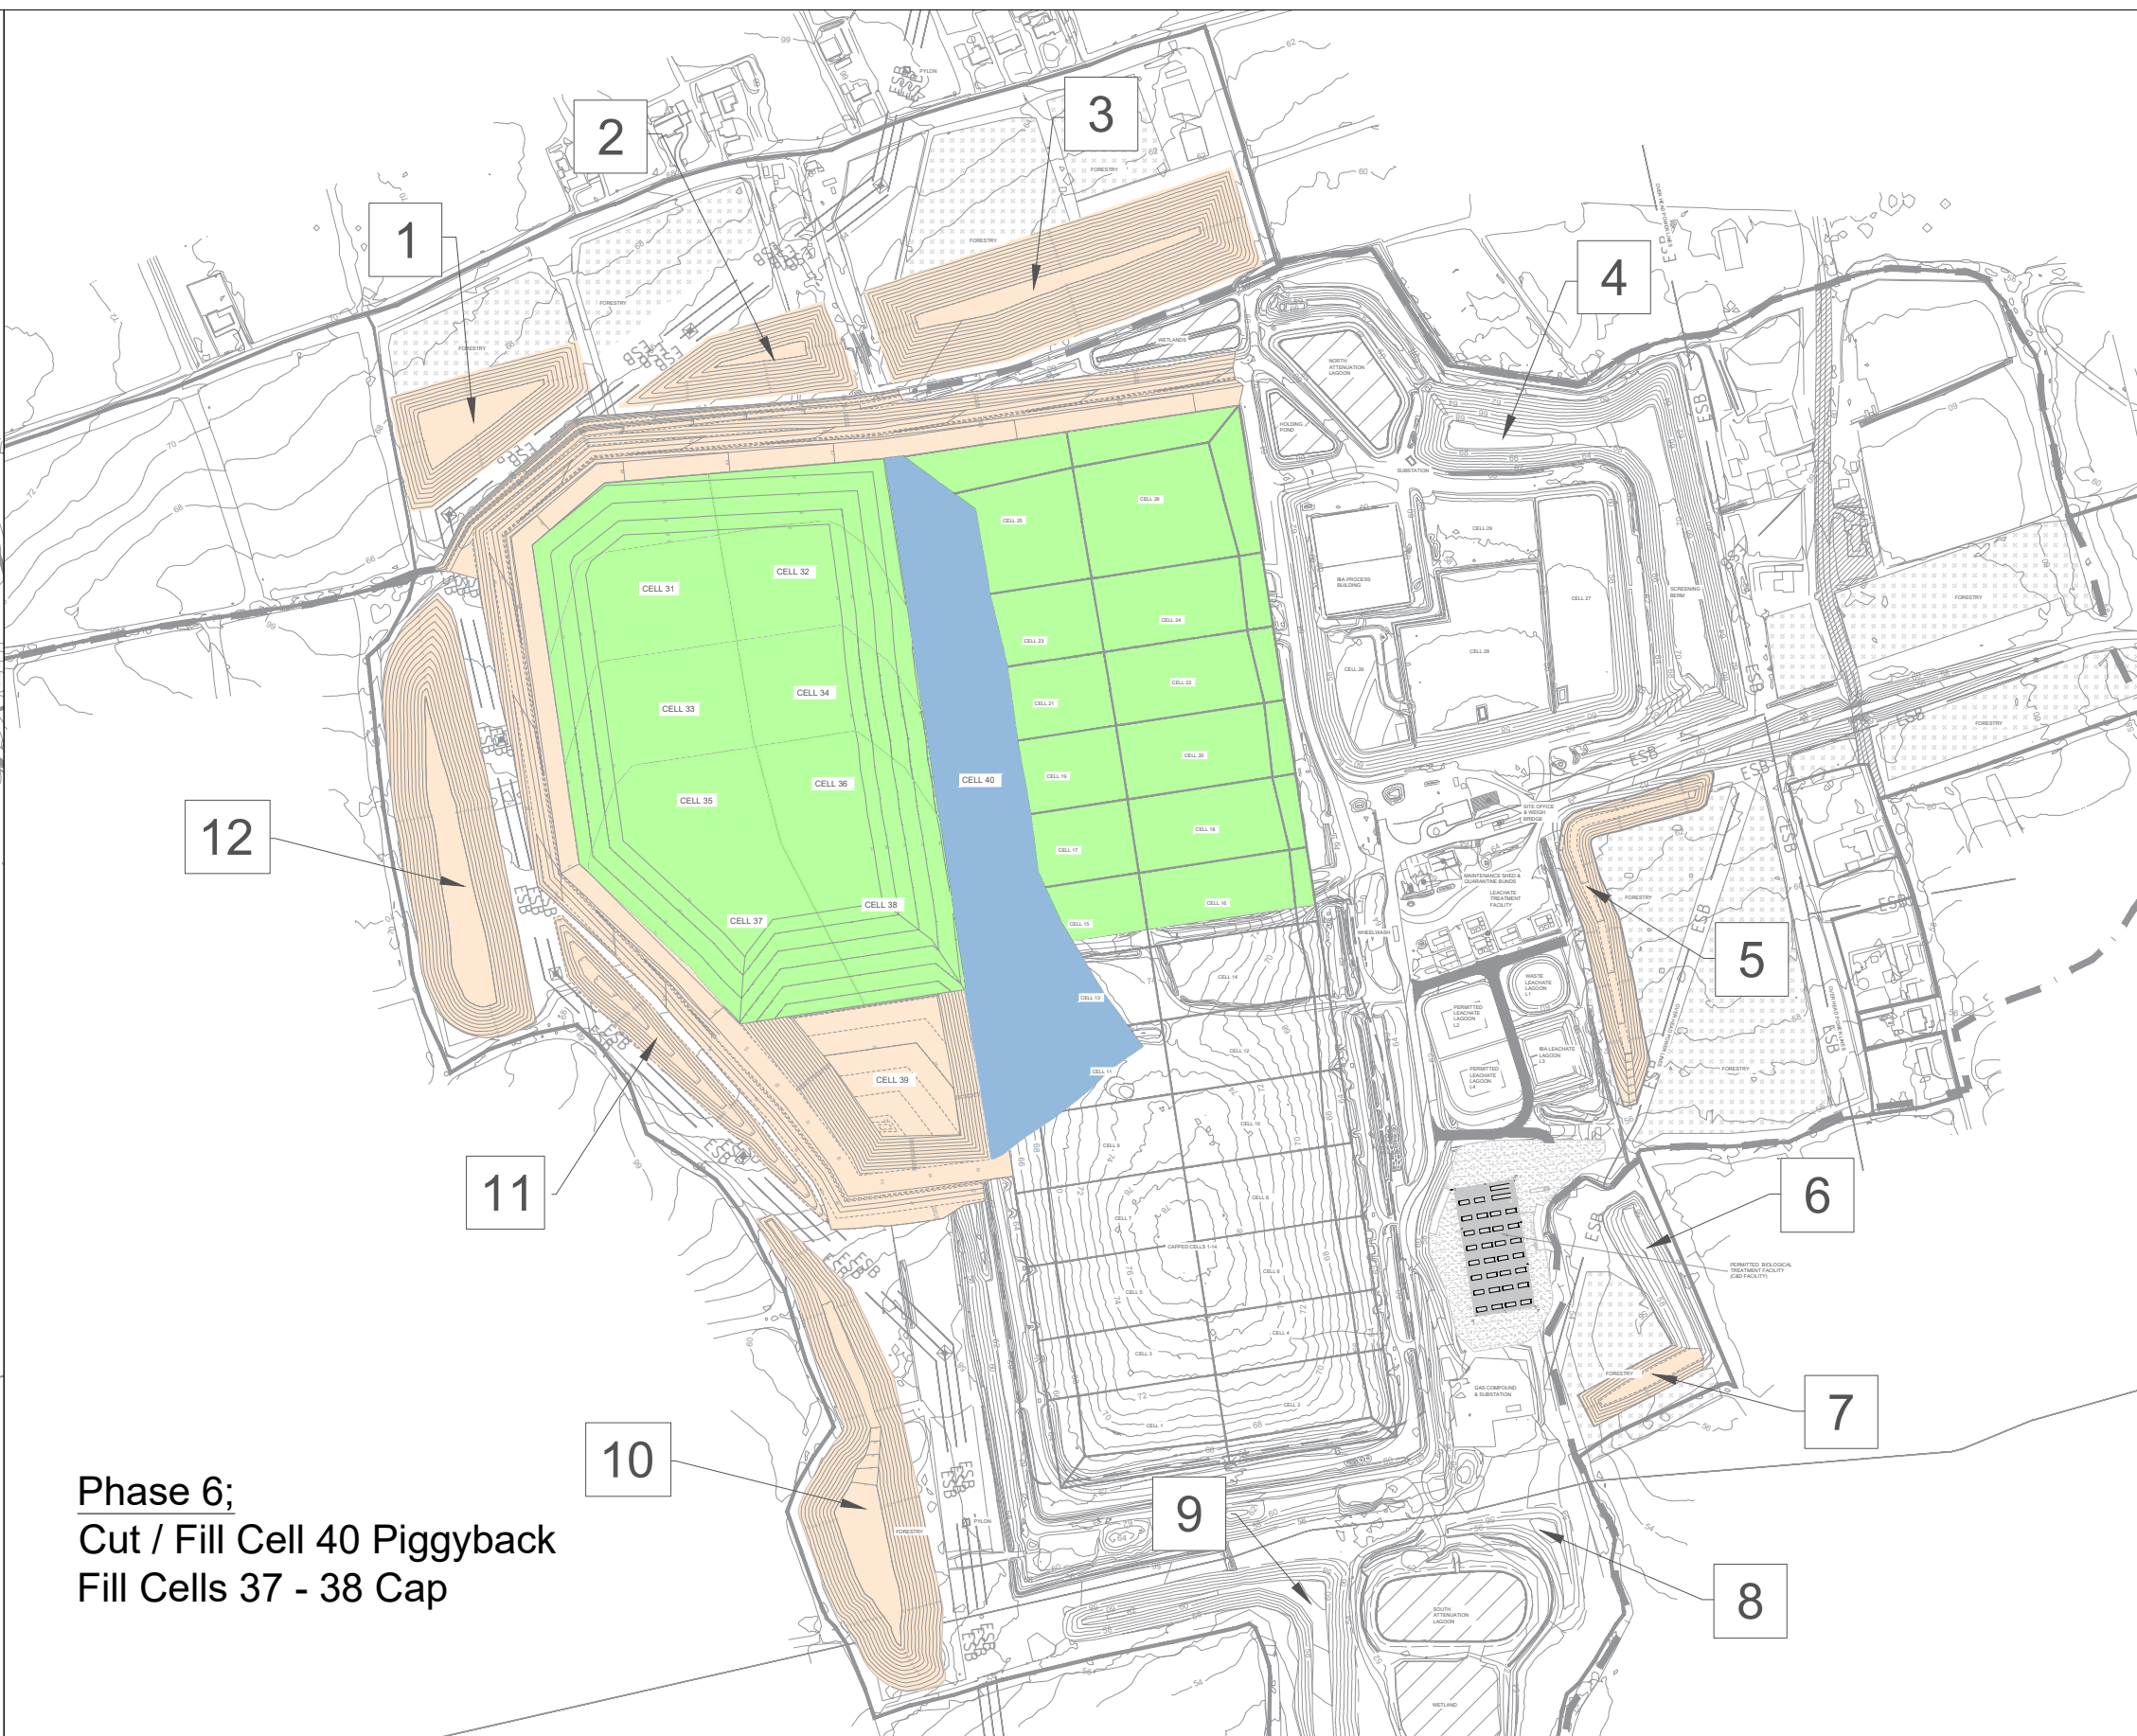

Phase 6;
Cut / Fill Cell 40 Piggyback
Fill Cells 37 - 38 Cap

- NOTE(S)
- DO NOT SCALE FROM THIS DRAWING
 - ALL LEVELS SHOWN ARE IN METERS (m) UNLESS STATED OTHERWISE
 - ALL DIMENSIONS SHOWN ARE IN METERS (m) UNLESS STATED OTHERWISE
 - ALL LEVELS AND COORDINATES SHOWN ARE TO IRISH NATIONAL GRID

- LEGEND
- CUT ELEMENTS
 - FILL ELEMENTS
 - COMPLETED FILL ELEMENTS
 - COMPLETED CAP

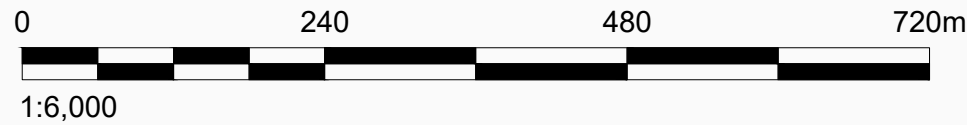

B	2025-08-19	FOR PLANNING	DC	DC	TPA DC
A	2025-07-02	FOR PLANNING	DC	DC	AL AL
REV.	YYYY-MM-DD	DESCRIPTION	DESIGNED	PREPARED	REVIEWED APPROVED

CLIENT

KNOCKHARLEY LANDFILL LTD.

CONSULTANT



TOWN CENTRE HOUSE
DUBLIN ROAD
NAAS
REPUBLIC OF IRELAND
[+353] 45 810200
www.wsp.com

PROJECT				
PROPOSED LANDFILL DEVELOPMENT				
TITLE				
PROPOSED CUT & FILL PHASING 5 - 7				
PROJECT NO.	SCALE	REV.	of	DRAWING
IE0037029.9627	1/6000 @ A1	B		020-02