

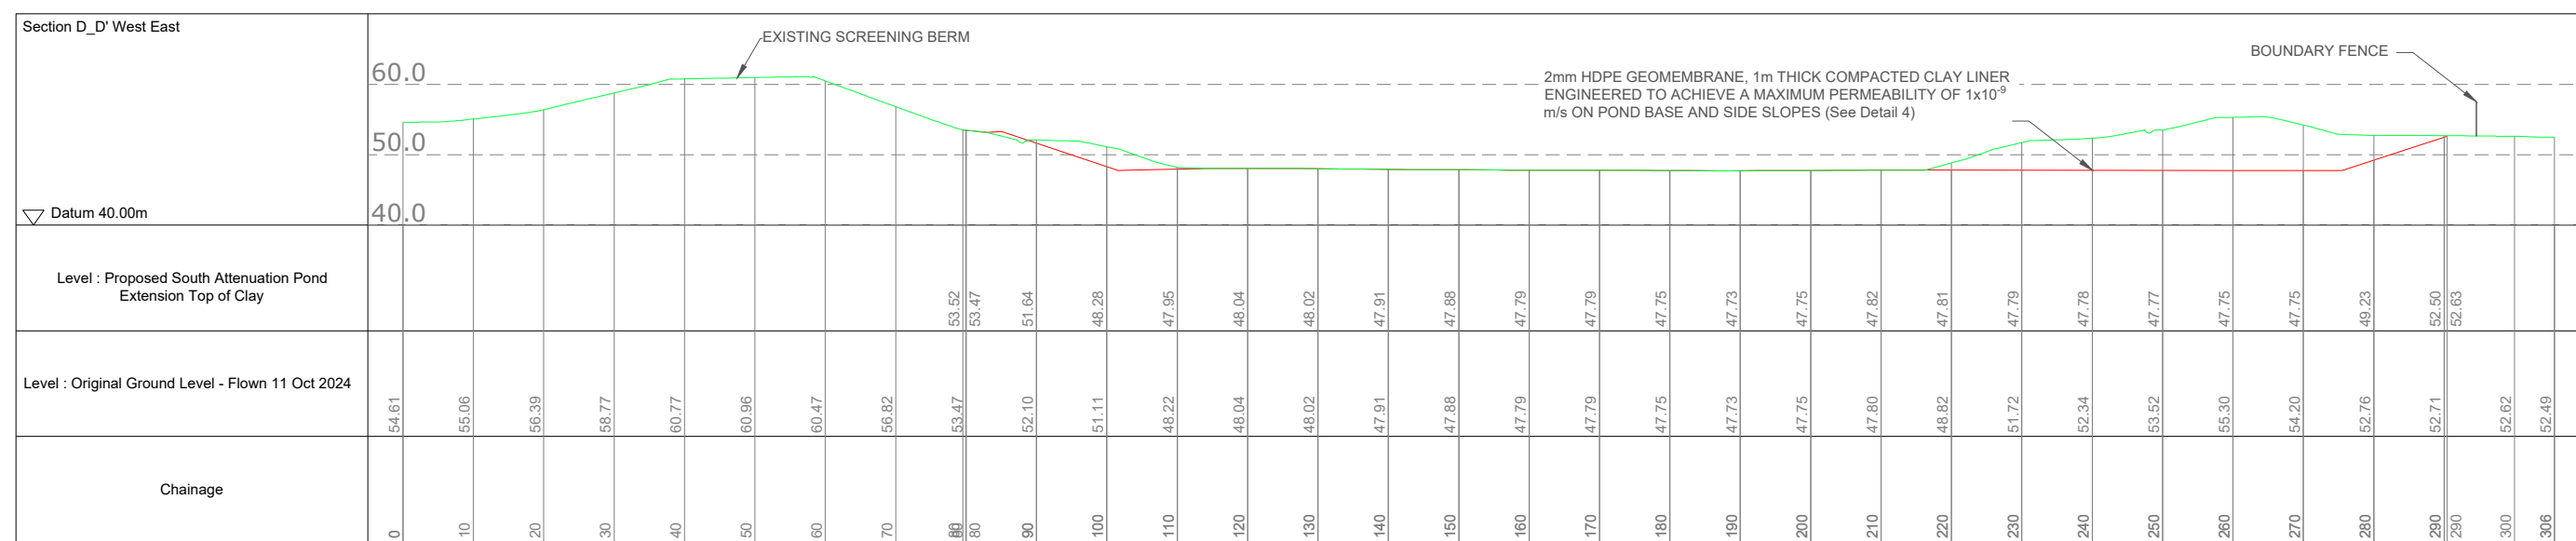
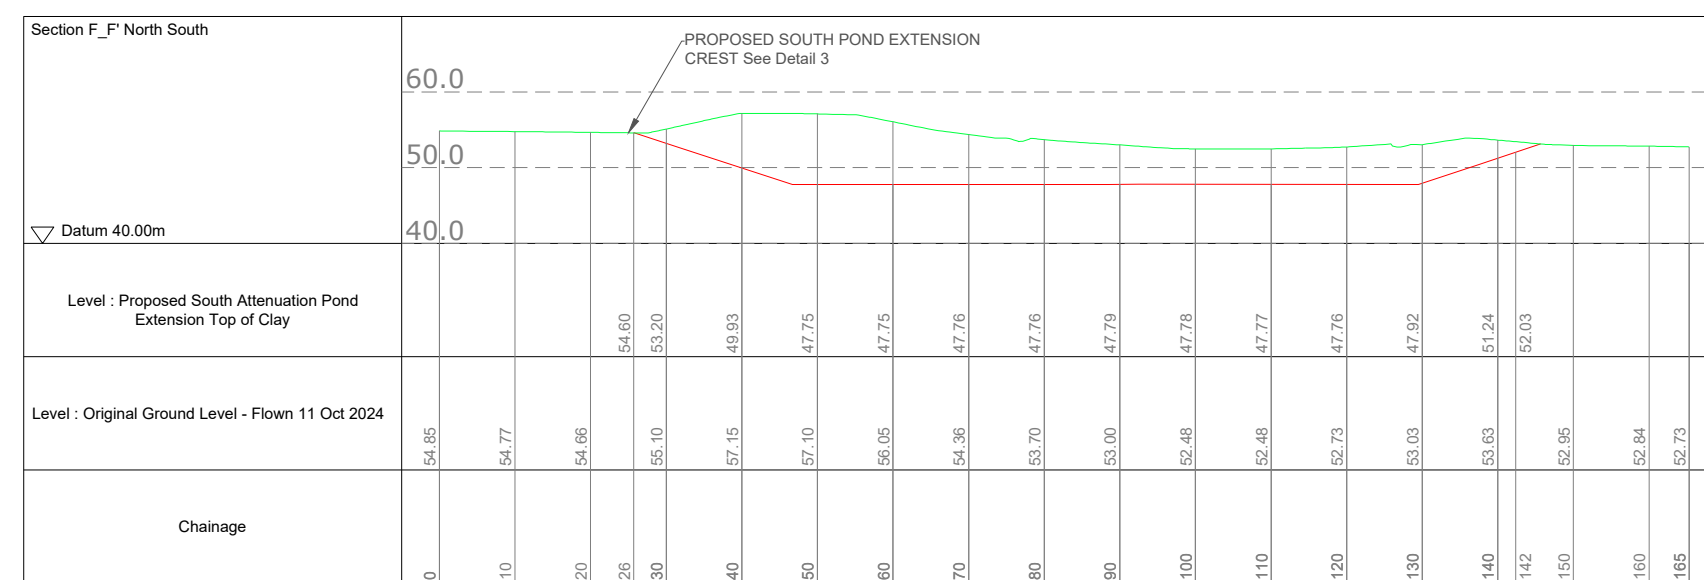
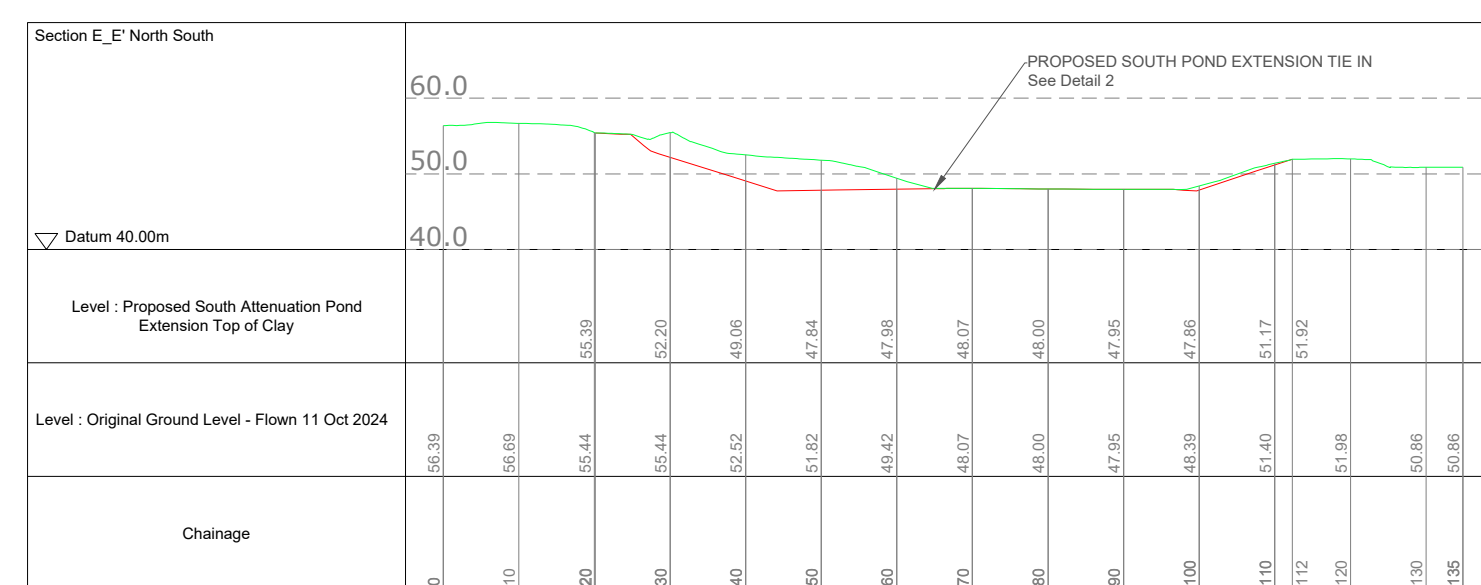
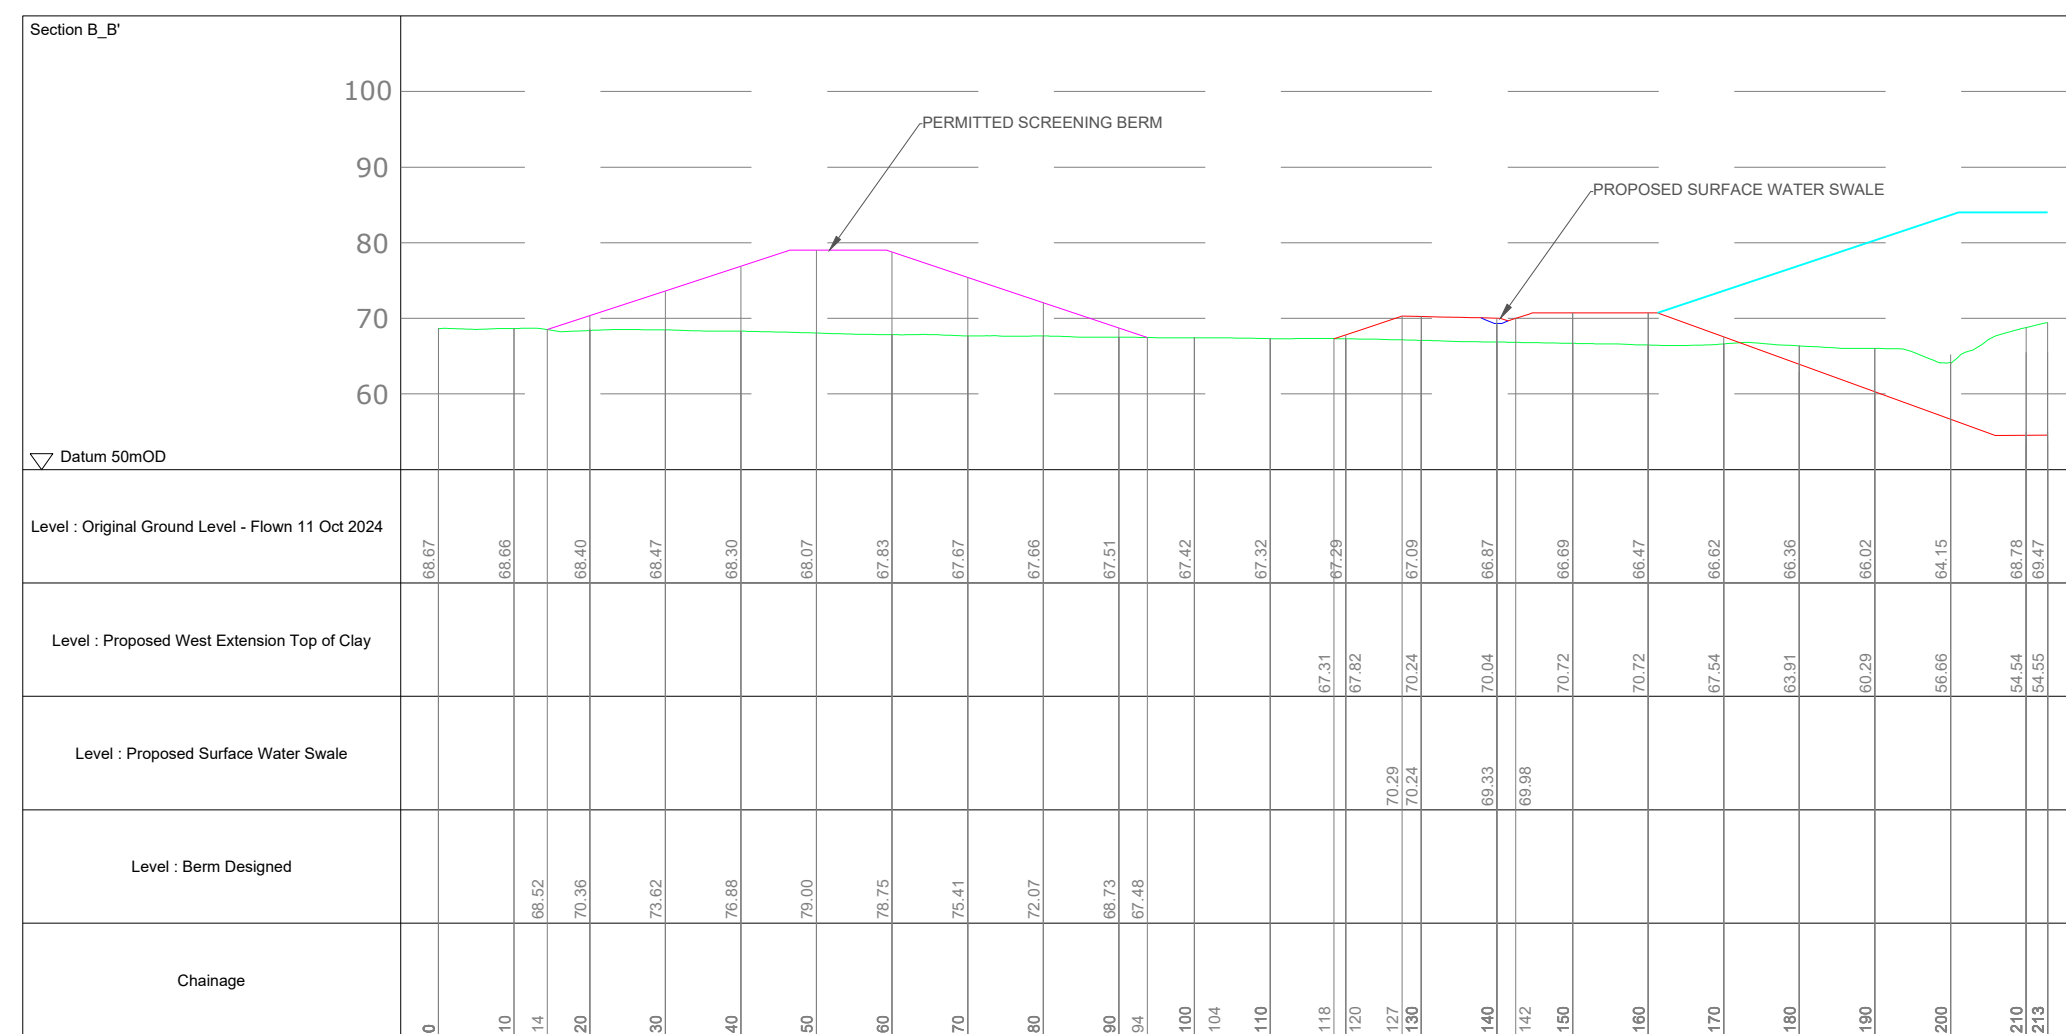


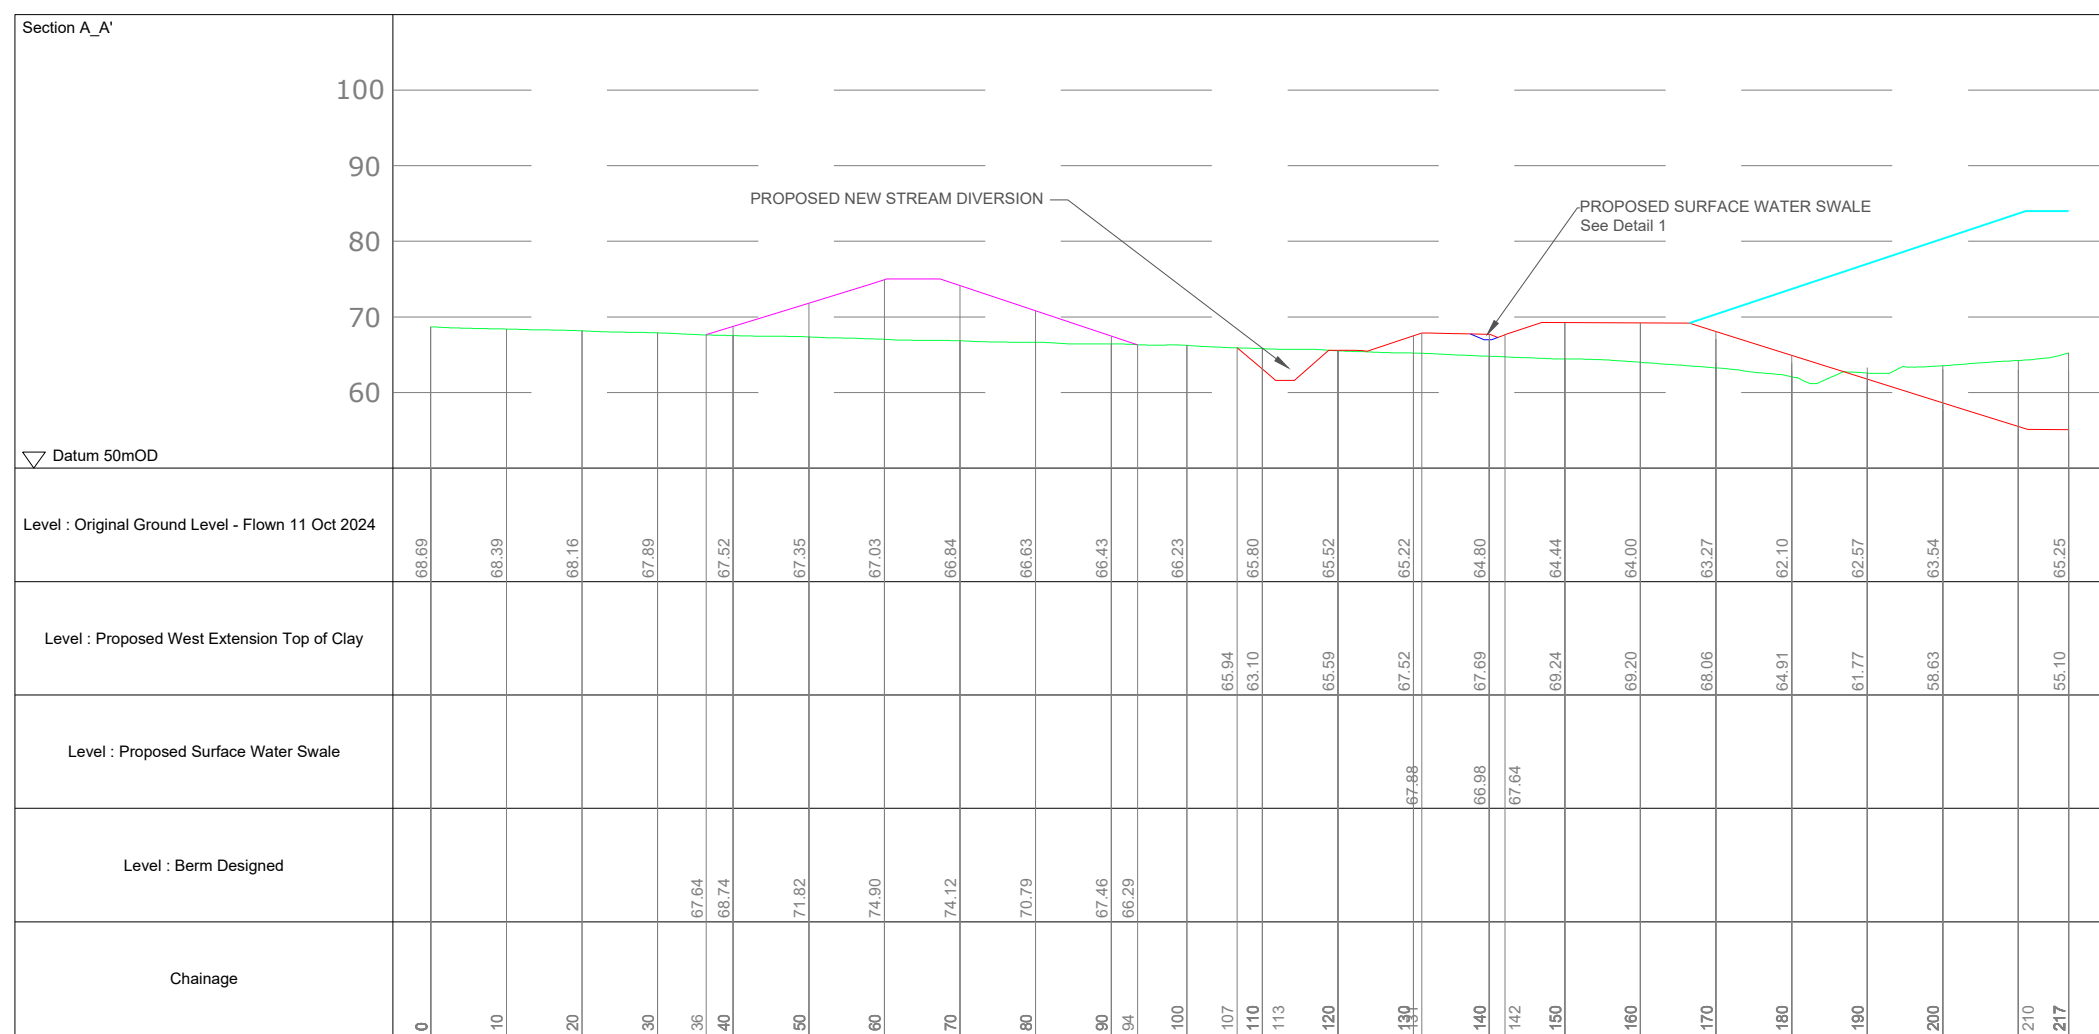


- NOTE(S)**
1. DO NOT SCALE FROM THIS DRAWING
 2. ALL LEVELS SHOWN ARE IN METERS (m) UNLESS STATED OTHERWISE
 3. ALL DIMENSIONS SHOWN ARE IN METERS (m) UNLESS STATED OTHERWISE
 4. ALL LEVELS AND COORDINATES SHOWN ARE TO IRISH NATIONAL GRID

LEGEND

- ORIGINAL GROUND LEVEL OCTOBER 2024
- PROPOSED DESIGN TOP OF CLAY
- PROPOSED SWALE
- PROPOSED BERMS
- PROPOSED CAP

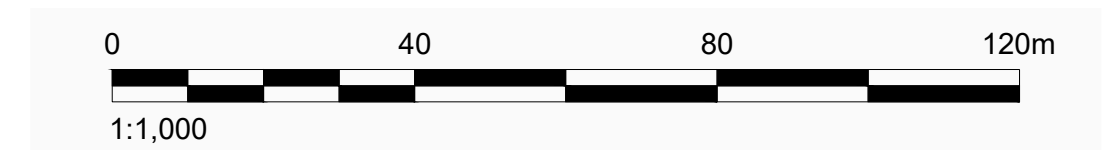


KEY PLAN

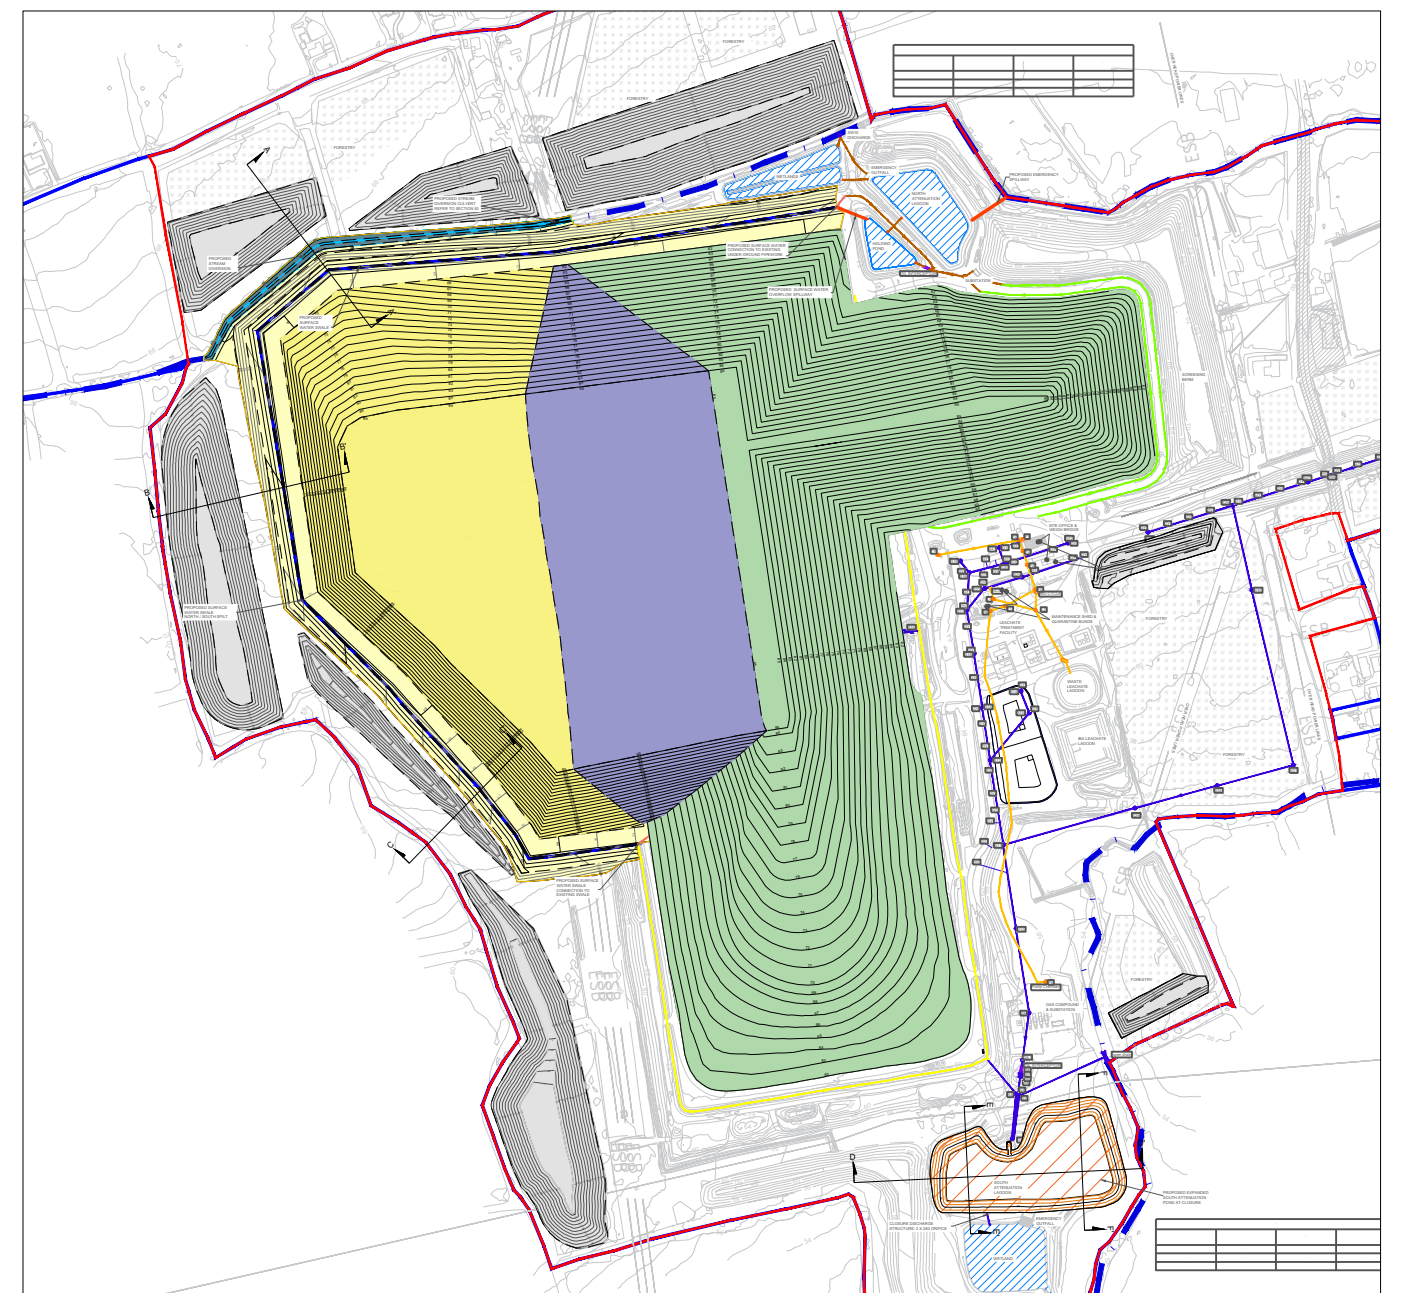

B	2025-06-27	FOR PLANNING				DC	DC	NV	AL
A	2025-06-25	FOR PLANNING				DC	POB	AL	AL
REV.	YYYY-MM-DD	DESCRIPTION				DESIGNED	PREPARED	REVIEWED	APPROVED

CLIENT

KNOCKHARLEY LANDFILL LTD.

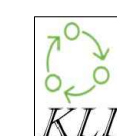

CONSULTANT



TOWN CENTRE HOUSE
DUBLIN ROAD
NAAS
REPUBLIC OF IRELAND
[+353] 45 810200
www.wsp.com

PROJECT

PROPOSED LANDFILL DEVELOPMENT

TITLE

PROPOSED SURFACE WATER LAYOUT SECTIONS

PROJECT NO.	SCALE	REV.	of	DRAWING
IE0037027.9697	1/1000 @ A1	B		029-01